


12

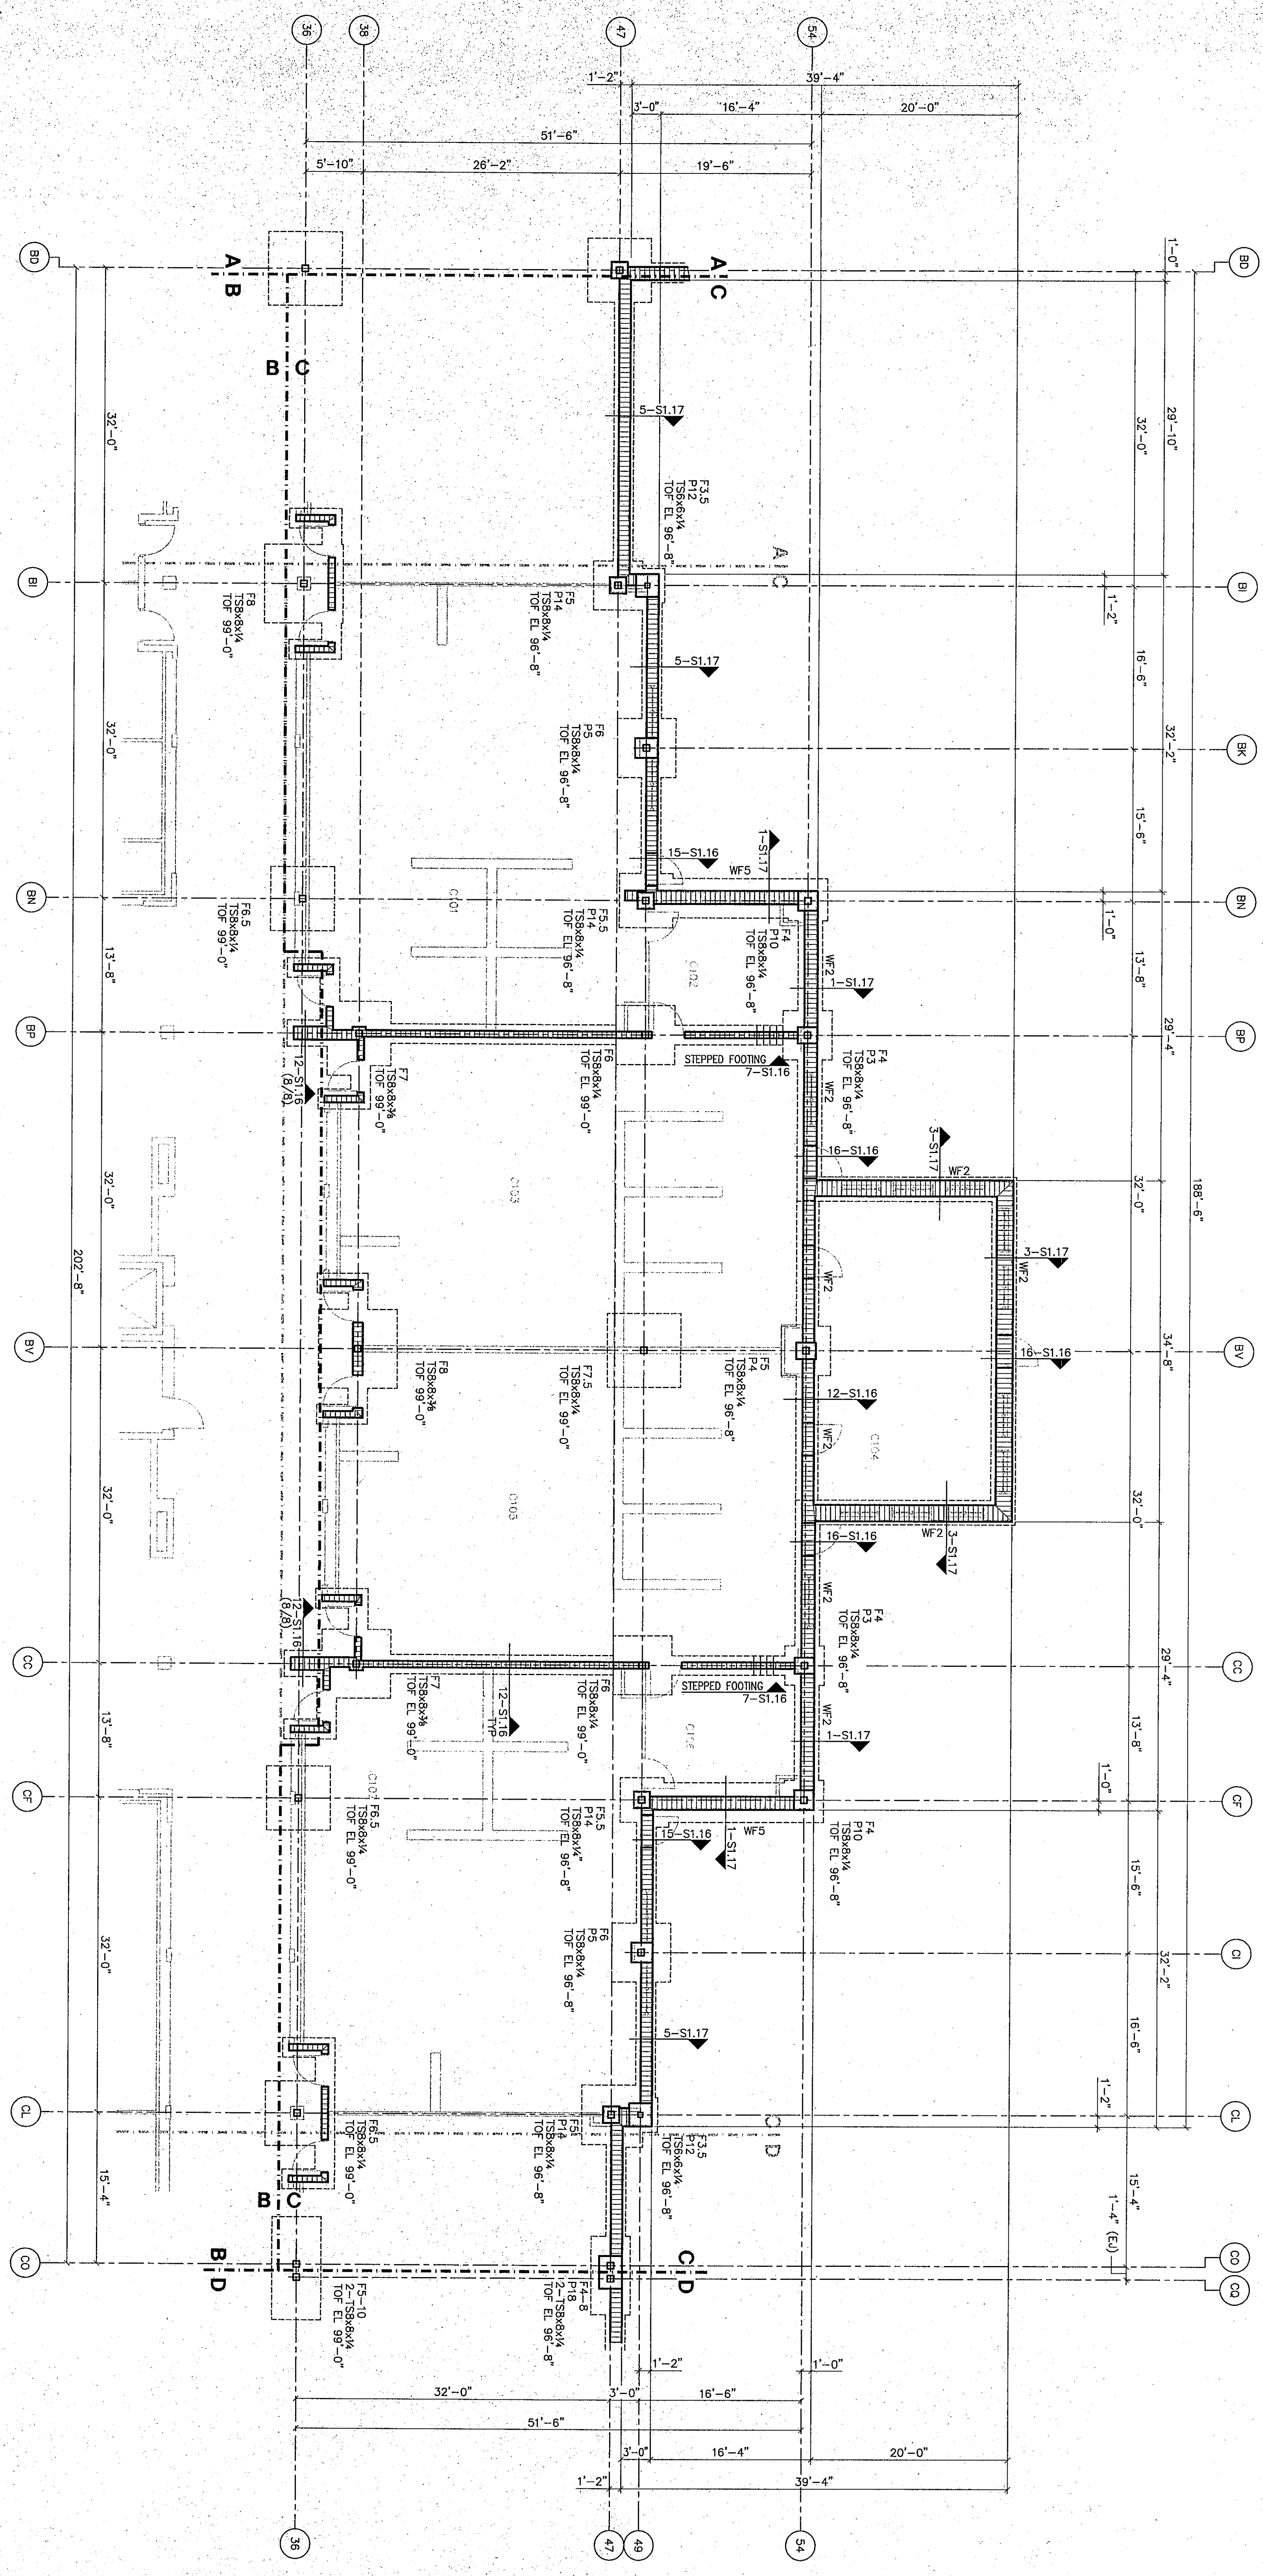

FOUNDATION PLAN NOTES:

1. SEE 1-S116 FOR FOUNDATION NOTES
2. SEE S116 AND S117 FOR TYPICAL FOUNDATION DETAILS
3. TOP EXTERIOR FOOTING EL. 96'-8" (UON)
4. TOP INTERIOR FOOTING EL. 97'-0" (UON)
5. F4, F5, ETC INDICATES CONCRETE FOOTING. SEE 2-S116
6. SEE 5-S116, 6-S116 & 8-S116
7. SEE 13-S116 FOR TYPICAL COLUMN BASE
8. --- INDICATES UNDERGROUND PILING LINE
9. W1, W2, ETC INDICATES WALL FOOTING SEE 3-S116
10. (E1) INDICATES EXPANSION JOINT
11. COX INDICATES CONCRETE COLUMN SEE 13-S117

1/4" = 1'-0"

m-5-03

UNIT C FOUNDATION PLAN

DRAWN BY: B.A.M. COMM. NO.: 95067.00

CHECKED BY: D.D.F. DATE: APRIL 21, 1997

S1.3

REVISIONS NO. DATE:

Fanning/Howey

Associates, Inc.

Architects Engineers Consultants

NORTH

KEY PLAN

THE NEW

CHESTERTON HIGH SCHOOL

FOR THE

DUNELAND SCHOOL CORPORATION

CHESTERTON, INDIANA

COPYRIGHT 1997 BY FANNING/HOWEY ASSOCIATES, INC.