


13

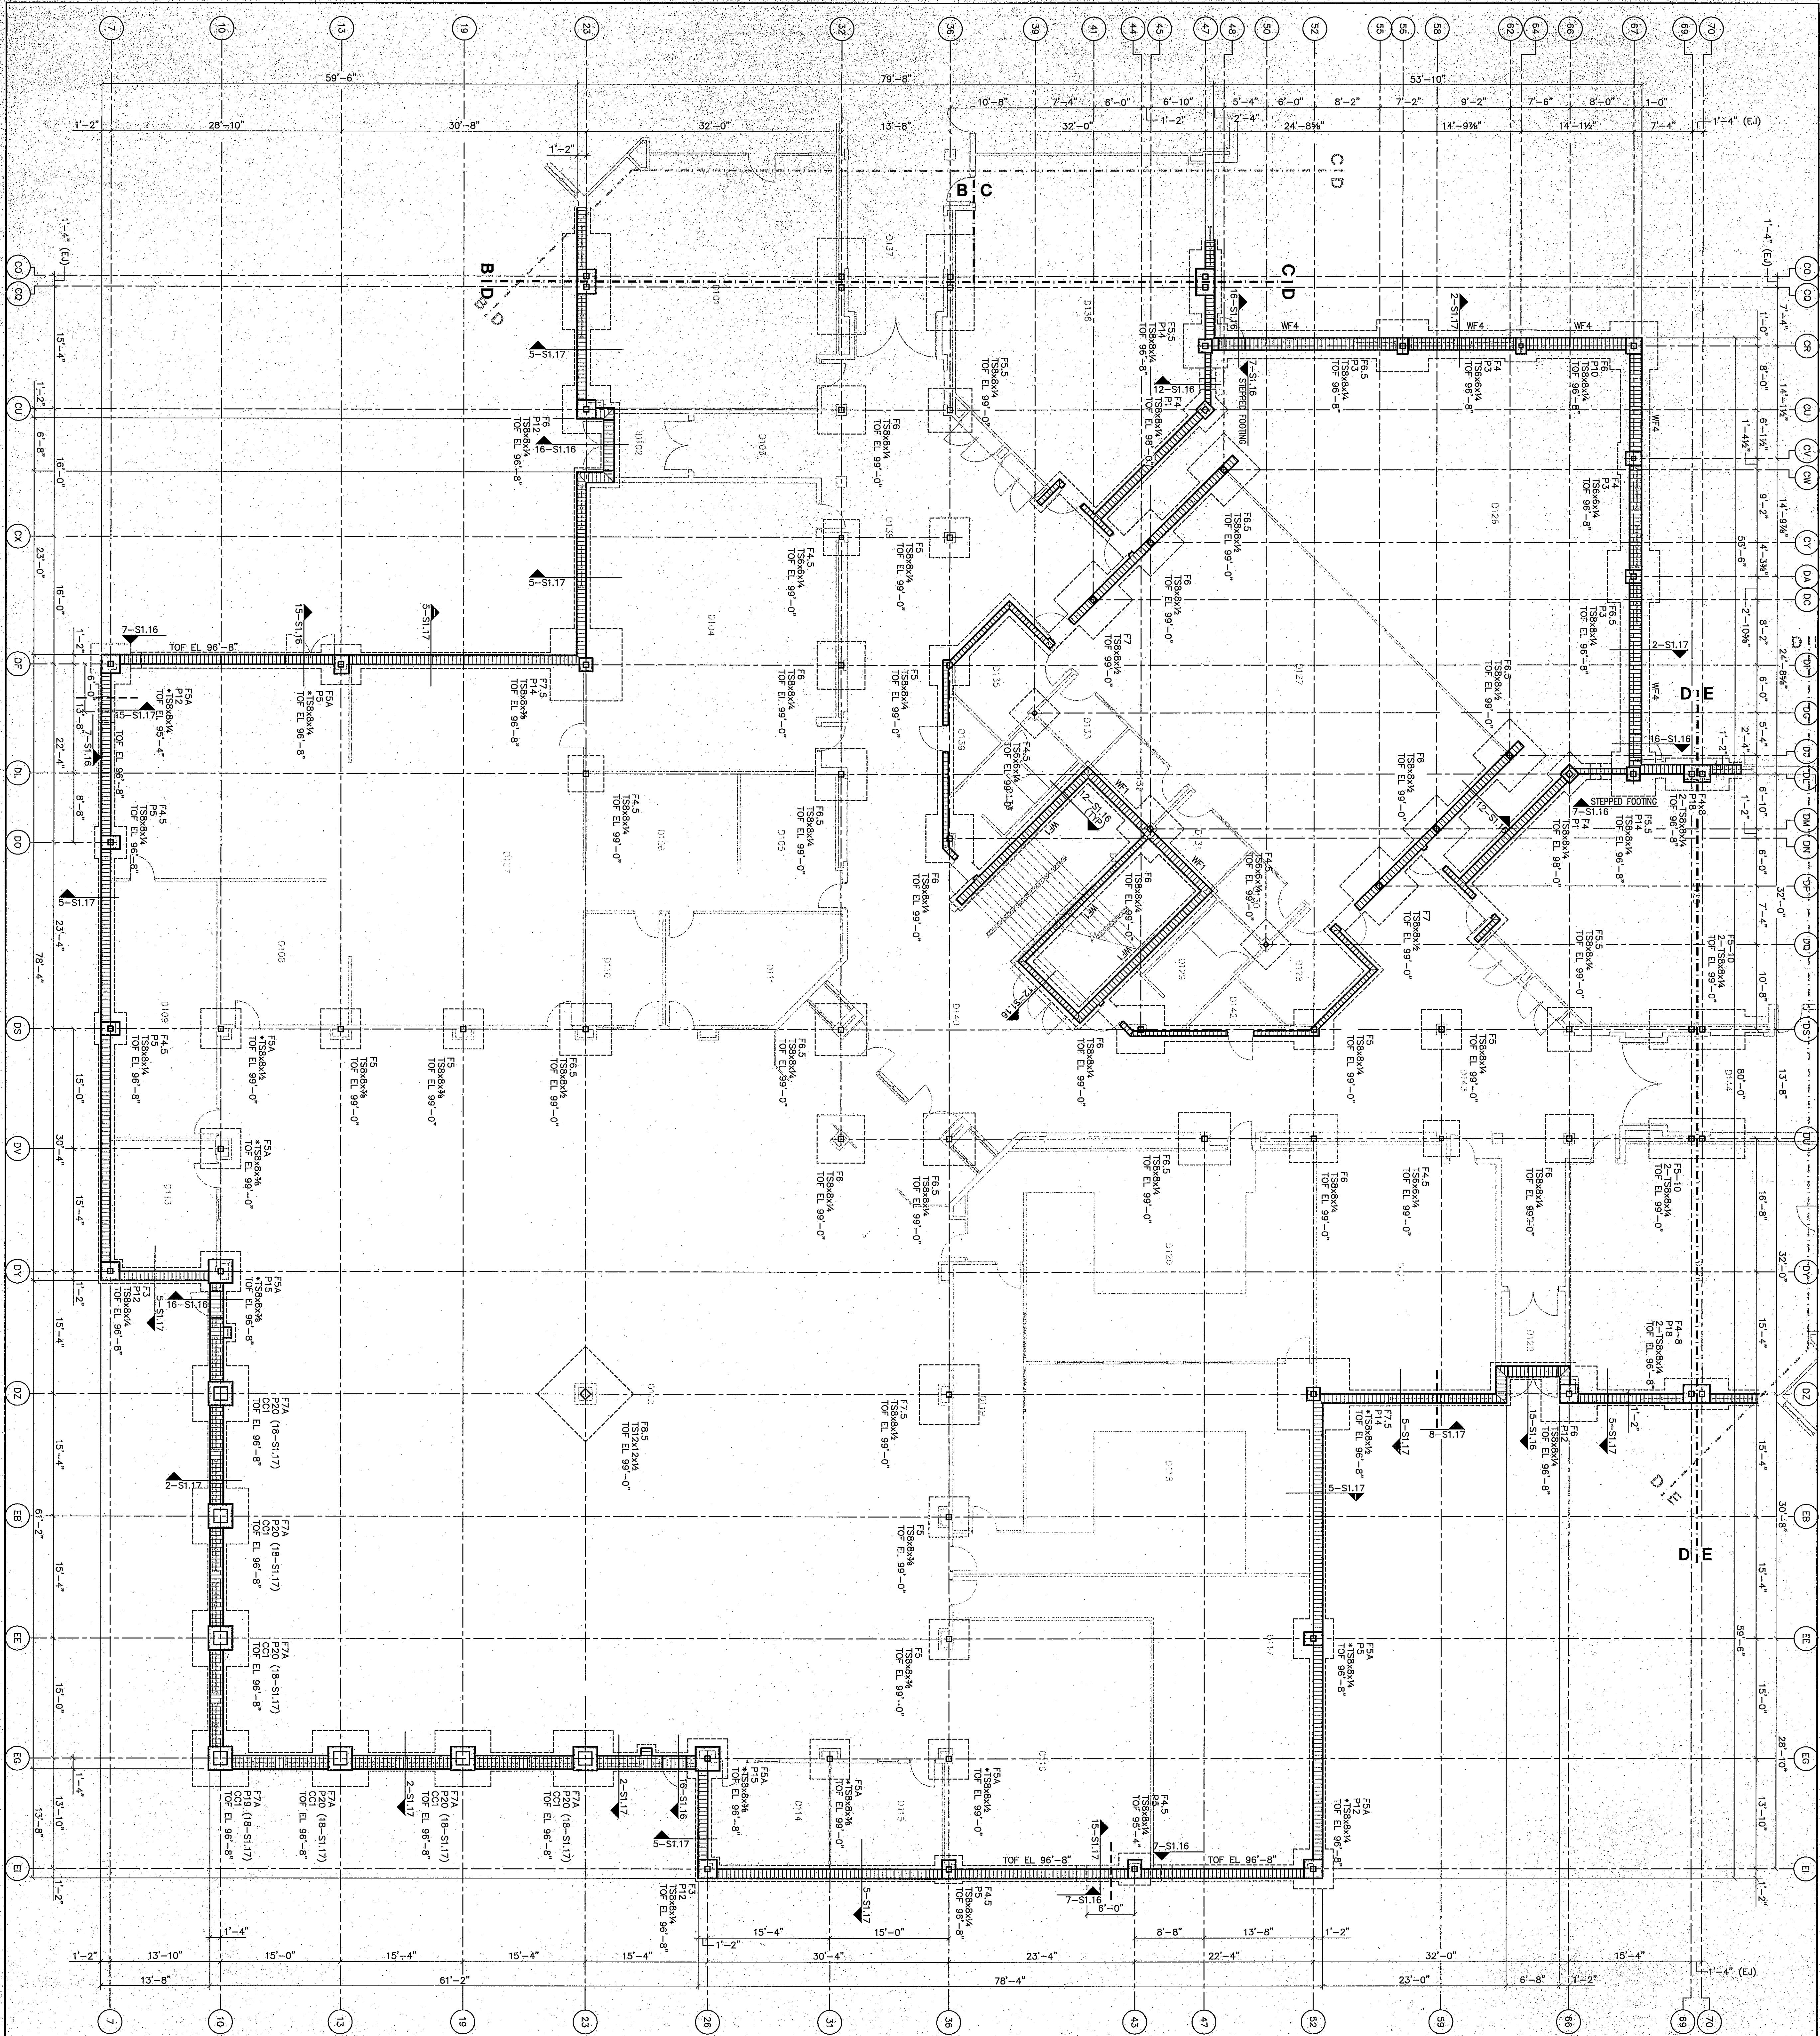

- FOUNDATION PLAN NOTES:**
1. SEE 1-S116 FOR FOUNDATION NOTES
 2. SEE 1-S116 AND 1-S117 FOR TYPICAL FOUNDATION DETAILS
 3. TOP EXTERIOR FOOTING EL. 96'-8" (UON)
 4. TOP INTERIOR FOOTING EL. 99'-0" (UON)
 5. F1, F2, F3, ETC INDICATES CONCRETE FOOTING. SEE 2-S116 FOR SIZE, PROVIDE W/1 UN.
 6. SEE 5-S116, 6-S116 & 8-S116 FOR PER EL. 99'-0" (UON)
 7. SEE 13-S116 FOR TYPICAL COLUMN BASE
 8. --- INDICATES UNDERGROUND PLUMBING LINE
 9. W1, W2, ETC INDICATES WALL FOOTING WITH DIVISION IS FOR SIZE, PROVIDE W/1 UN.
 10. (E) INDICATES EXPANSION JOINT
 11. COX INDICATES CONCRETE JOINT
 12. * INDICATE COLUMN TO HAVE (Q) 1" x 1'-8" ANCHOR BOLTS SPACED MAX 1'-4"

91-S-04

UNIT D FOUNDATION PLAN

DRAWN BY: B.A.M. COMM. NO.: 95067.00
CHECKED BY: D.D.F. DATE: APRIL 21, 1997

S1.4

REVISIONS NO. DATE

Fanning/Howey Associates, Inc.

Architects Engineers Consultants

KEY PLAN

THE NEW CHESTERTON HIGH SCHOOL FOR THE DUNELAND SCHOOL CORPORATION CHESTERTON, INDIANA

COPYRIGHT 1997 BY FANNING/HOWEY ASSOCIATES, INC.