


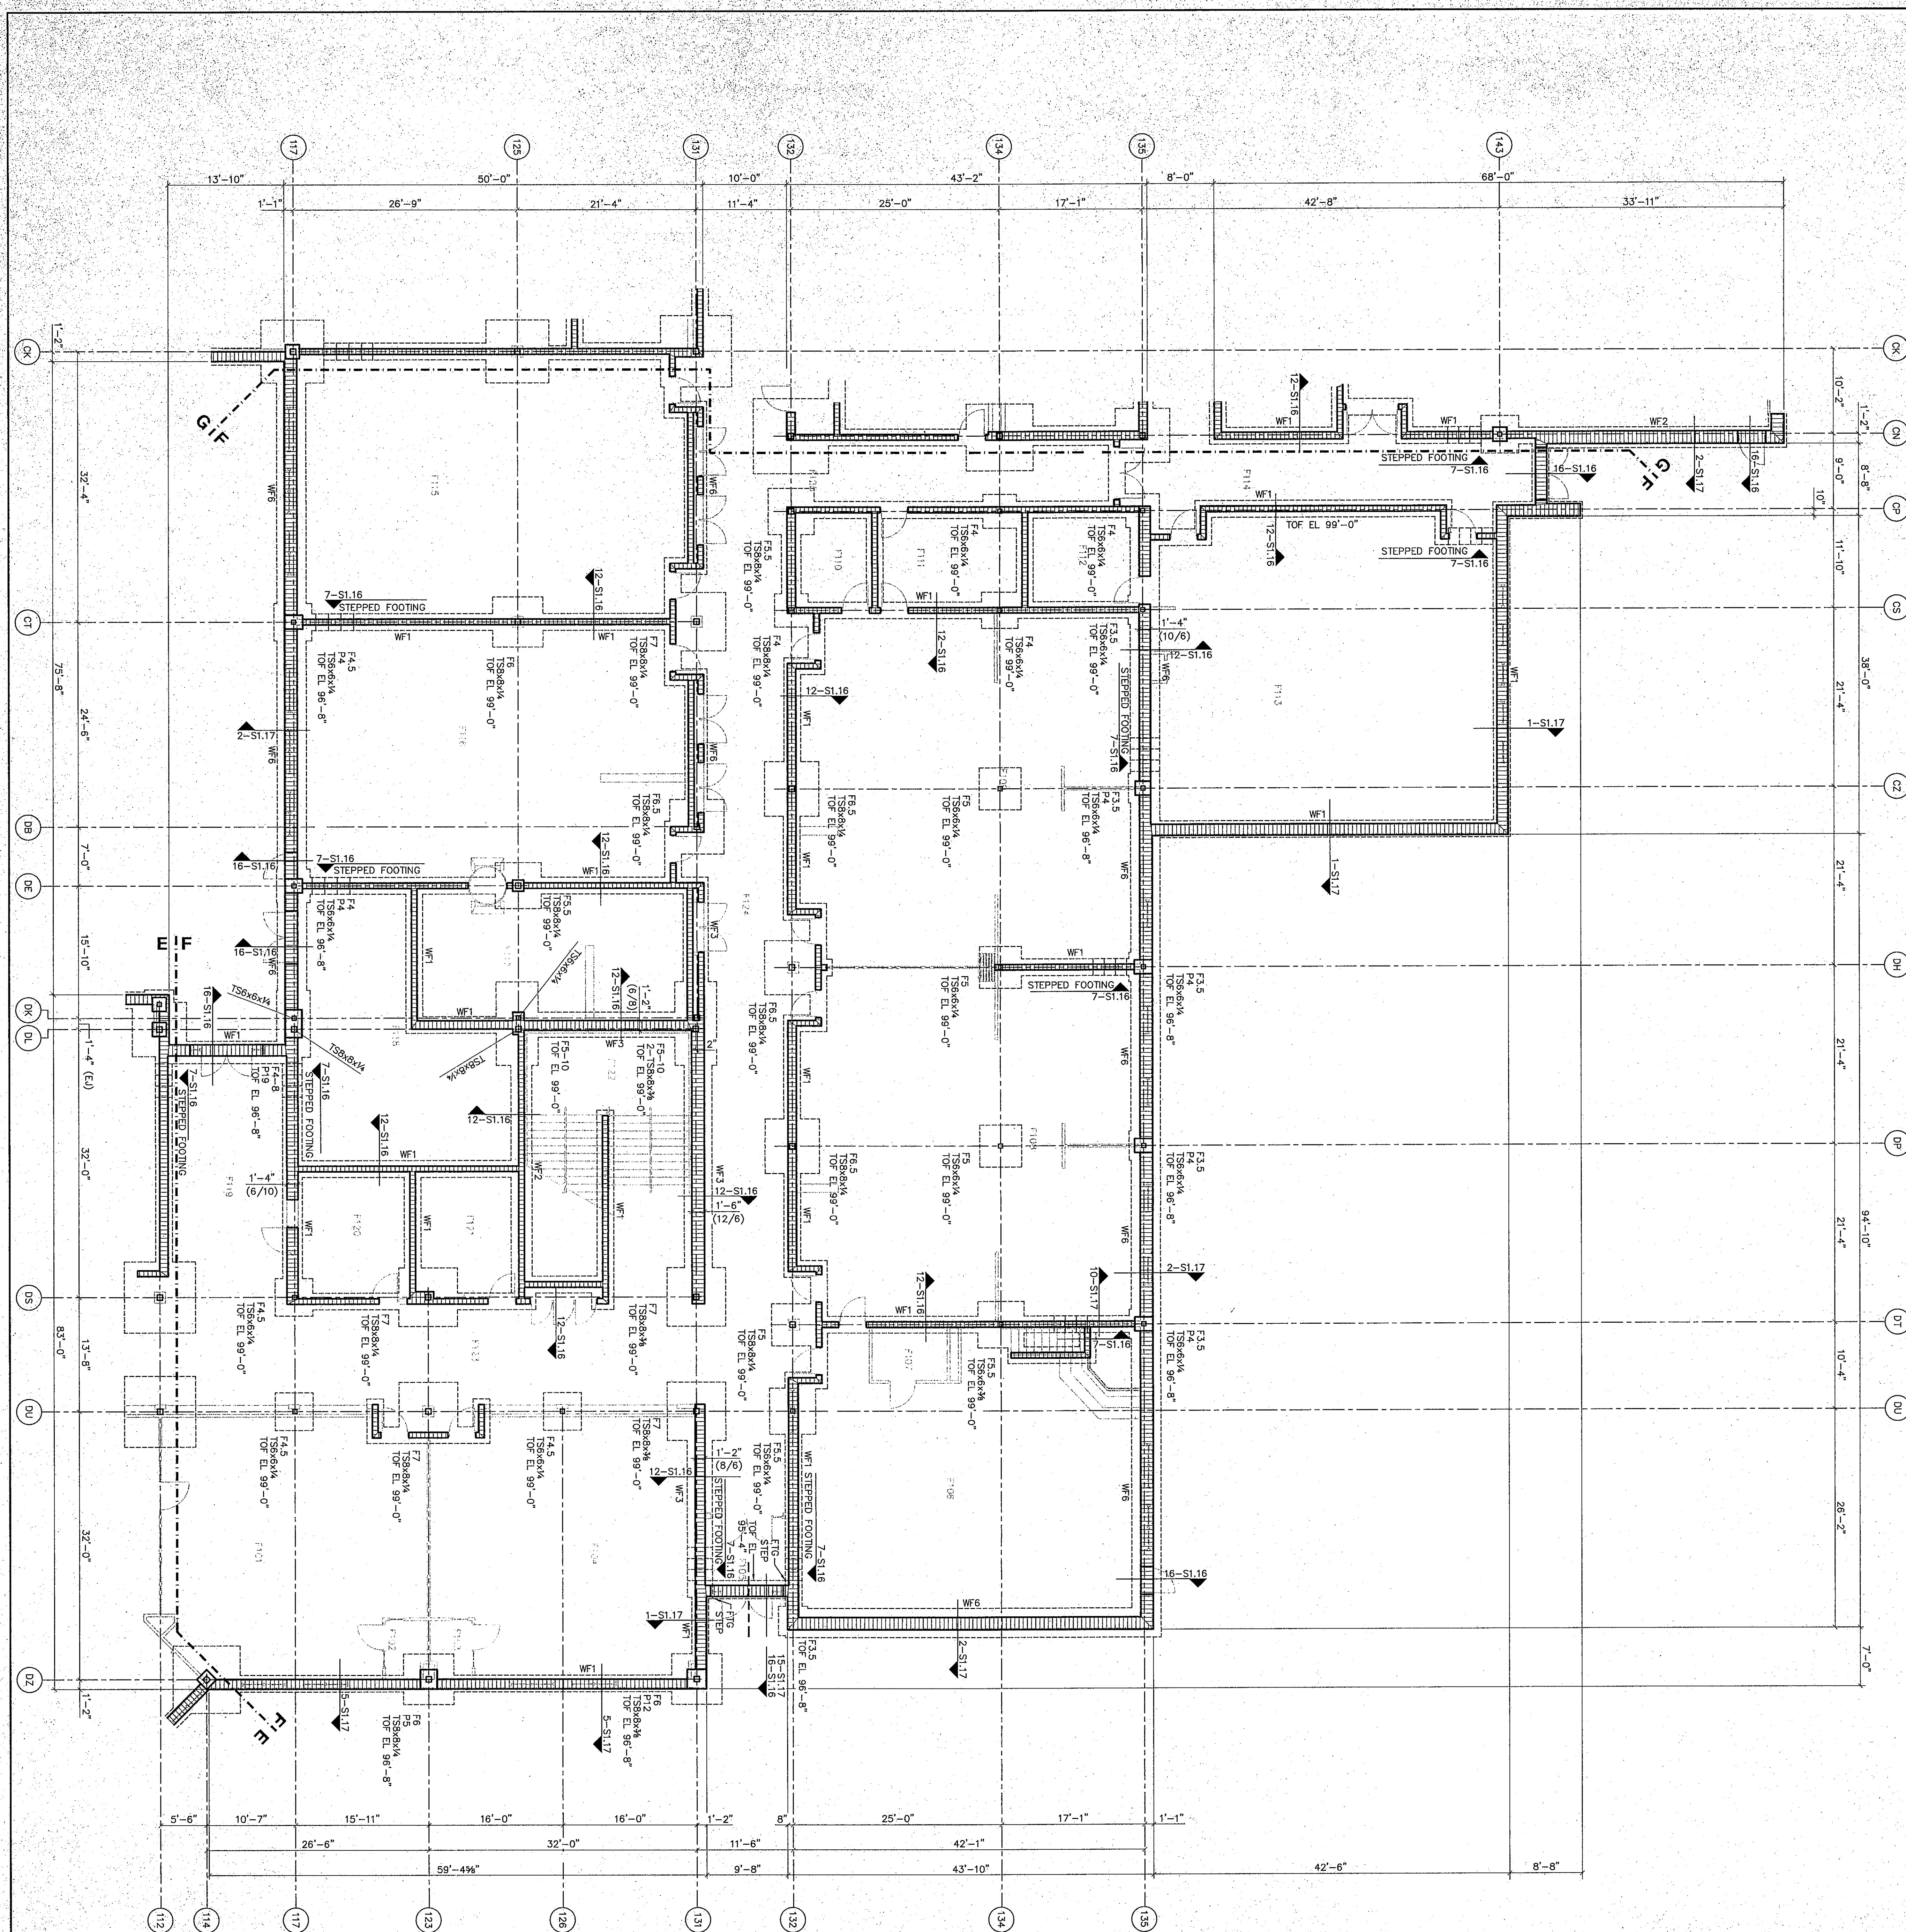

FOUNDATION PLAN NOTES:


1. SEE 1-S116 FOR FOUNDATION NOTES
2. SEE 1-S116 AND 1-S117 FOR TYPICAL FOUNDATION DETAILS
3. TOP EXTERIOR FOOTING EL. 96'-6" (UON)
4. TOP INTERIOR FOOTING EL. 99'-0" (UON)
5. F4, F5, ETC INDICATES CONCRETE FOOTING. SEE 2-S116
6. P1, P2, P3, ETC INDICATES CONCRETE PIER. SEE 2-S116
7. SEE 1-S116 FOR TYPICAL COLUMN BASE
8. --- INDICATES UNDERGROUND PLUMBING LINE
9. VERIFY LOCATION AND ELEVATION WITH DIVISION 15
10. (EJ) INDICATES EXPANSION JOINT
11. COXX INDICATES CONCRETE COLUMN SEE 1-S117

UNIT F FOUNDATION PLAN

DRAWN BY: B.A.M. COMM. NO.: 95067.00
CHECKED BY: D.D.F. DATE: APRIL 21, 1997

REVISIONS NO. DATE

S1.6

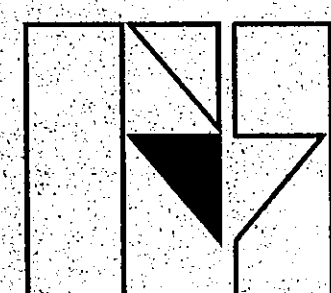

**Fanning/Howey
Associates, Inc.**
Architects Engineers Consultants



THE NEW
CHESTERTON HIGH SCHOOL
FOR THE
DUNELAND SCHOOL CORPORATION
CHESTERTON, INDIANA

COPYRIGHT 1997 BY FANNING/HOWEY ASSOCIATES, INC.

