


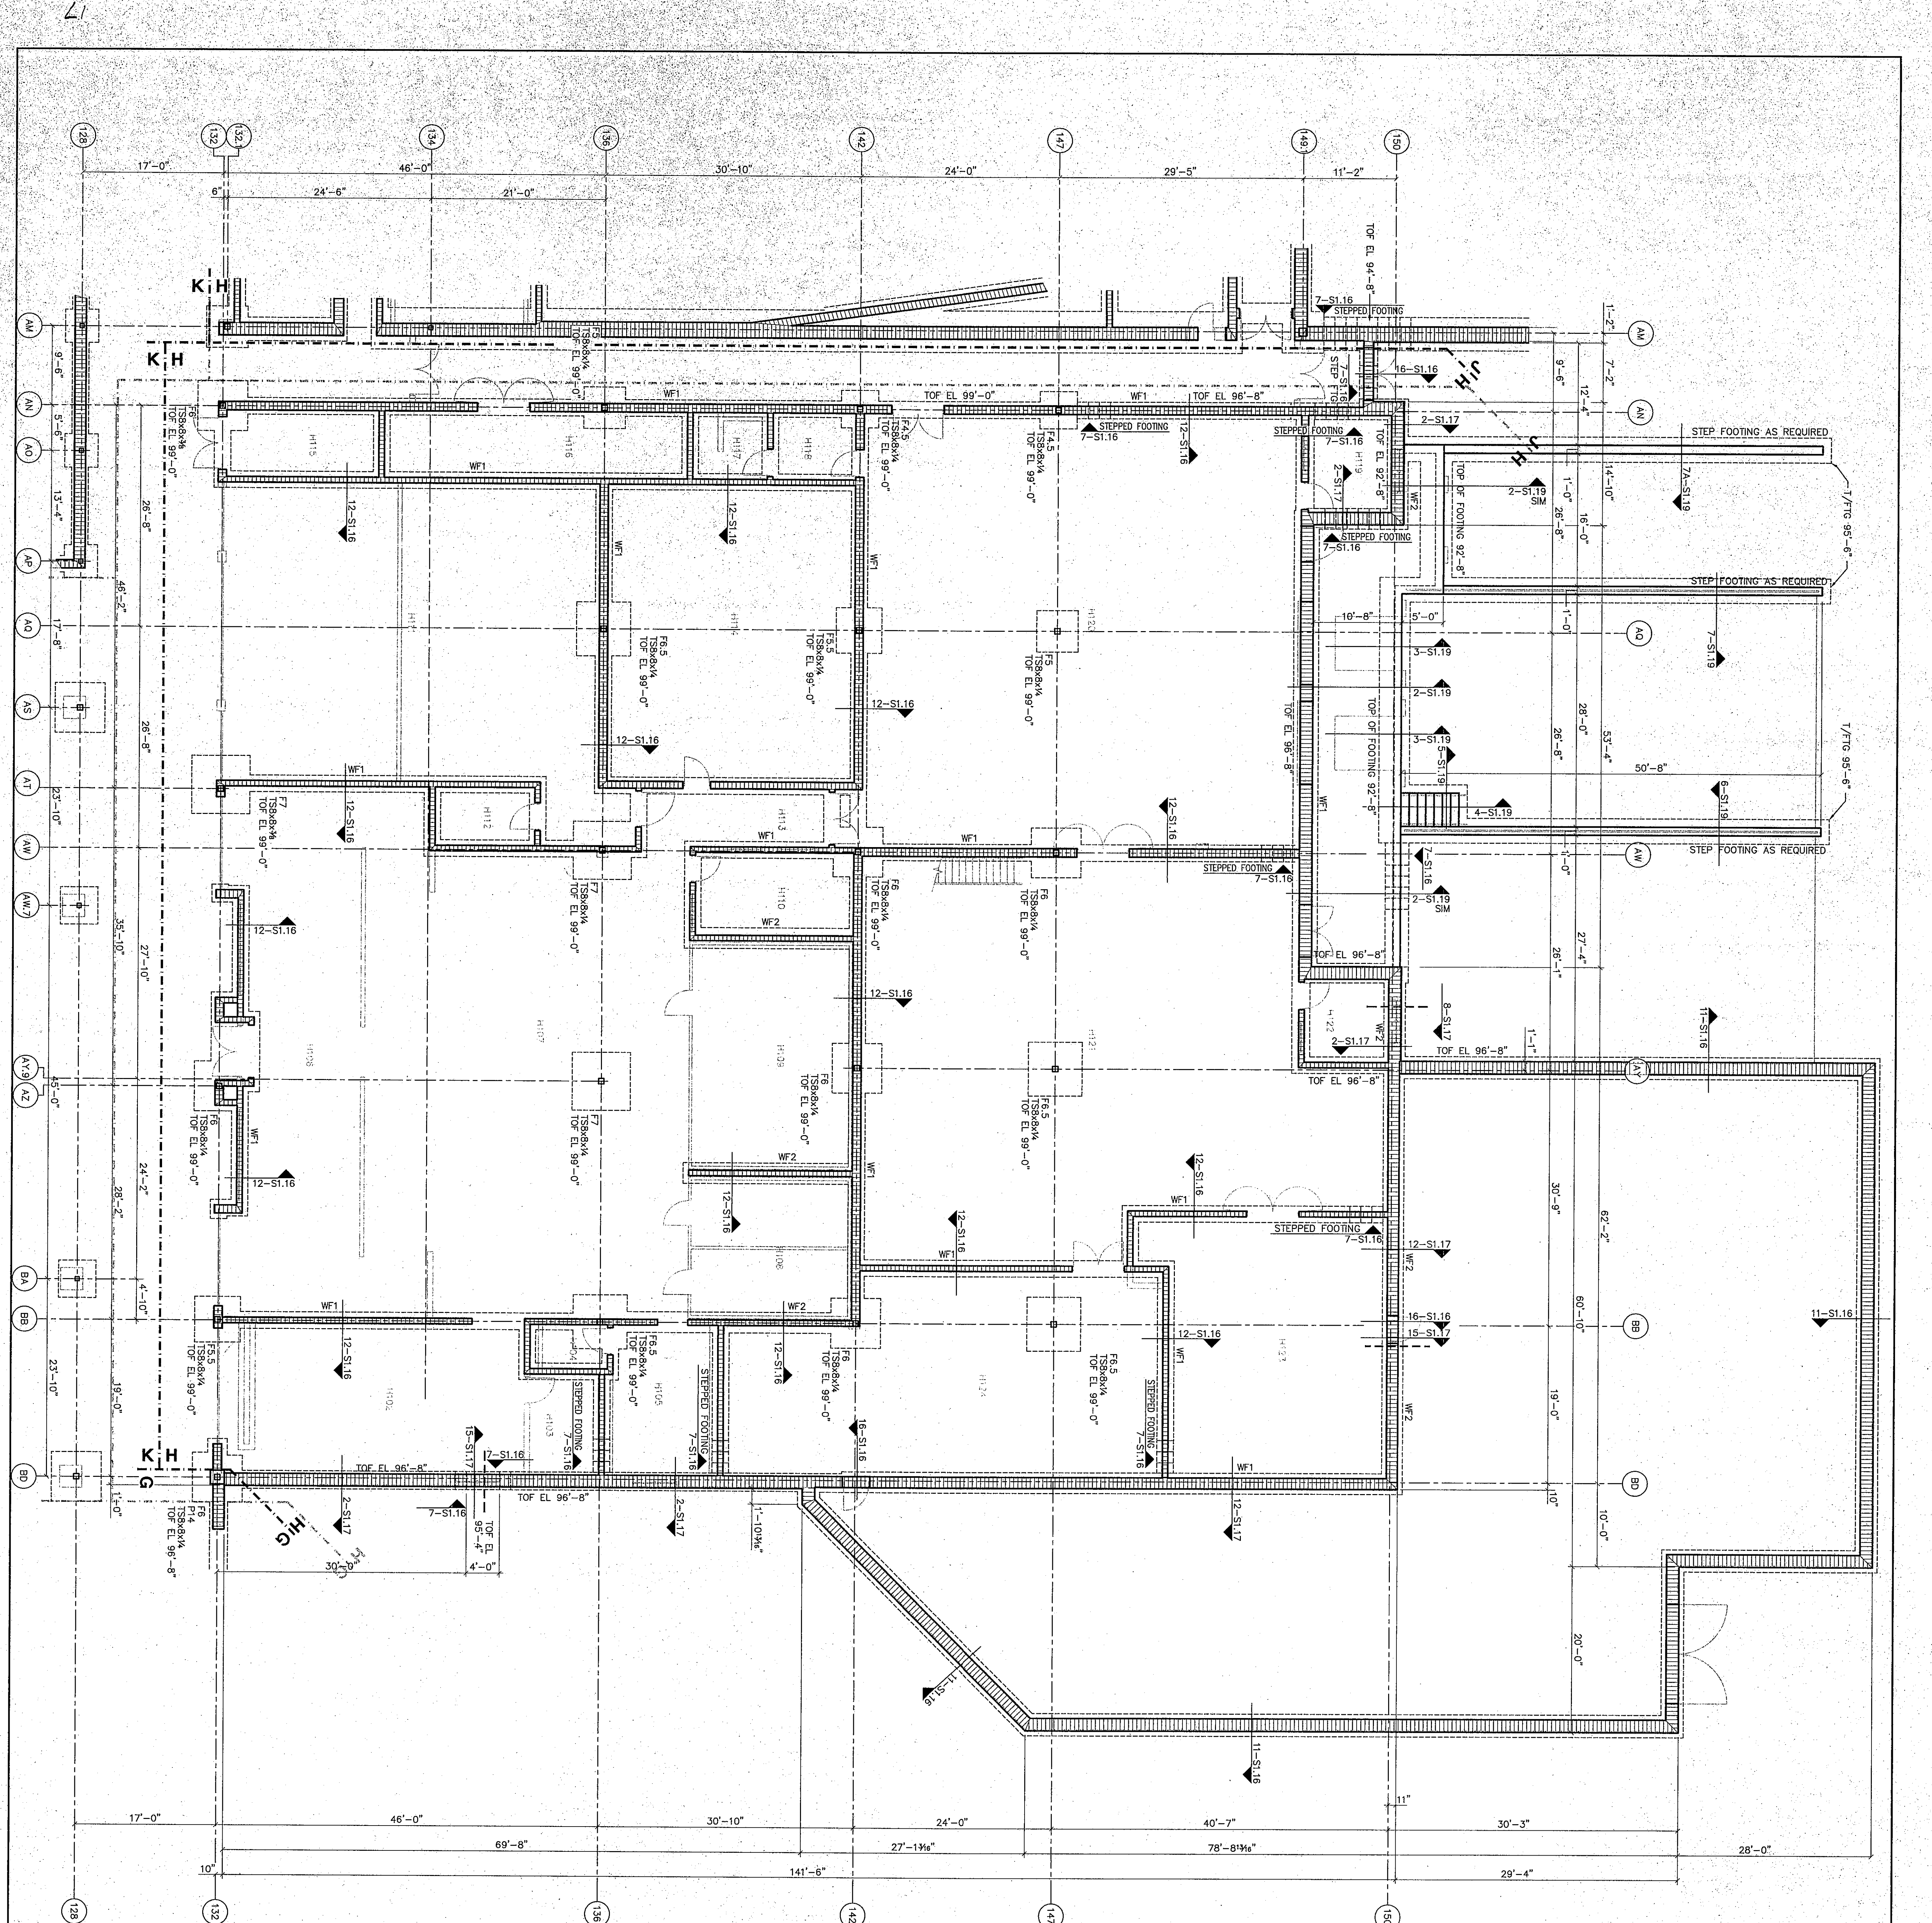

17'-0" 46'-0" 21'-0" 30'-10" 24'-0" 29'-5" 11'-2" 7'-2" 12'-4" 14'-10" 16'-0" 1'-0" 26'-8" 5'-0" 3'-0" 2'-0" 2'-10" 2'-11" 2'-12" 2'-100"

- FOUNDATION PLAN NOTES:**
1. SEE 1-S116 FOR FOUNDATION NOTES
 2. SEE 1-S117 FOR TYPICAL FOUNDATION DETAILS
 3. TOP EXTERIOR FOOTING EL. 96'-8" (UON)
 4. TOP INTERIOR FOOTING EL. 99'-0" (UON)
 5. F4, F5, ETC INDICATES CONCRETE FOOTING, SEE 2-S116
 6. P1, P2, P3, ETC INDICATES CONCRETE PIER, SEE 2-S116
 7. SEE 1-S116 FOR TYPICAL COLUMN BASE
 8. INDICATES UNDERGROUND PILING LINE
 9. VERIFY LOCATION AND ELEVATION WITH EXISTING
 10. WF1, WF2, ETC INDICATES WALL FOOTING SEE 3-S116
 11. FOR SEE PROVIDE WF1 UON
 12. (EJ) INDICATES EXPANSION JOINT
 13. CCK INDICATES CONCRETE COLUMN SEE 13-S117

17'-0" 46'-0" 21'-0" 30'-10" 24'-0" 29'-5" 11'-2" 7'-2" 12'-4" 14'-10" 16'-0" 1'-0" 26'-8" 5'-0" 3'-0" 2'-0" 2'-10" 2'-11" 2'-12" 2'-100"

UNIT H FOUNDATION PLAN

DRAWN BY: B.A.M. COMM. NO.: 95067.00
CHECKED BY: D.D.F. DATE: APRIL 21, 1997

S1.8

REVISIONS NO. DATE

Fanning/Howey
Associates, Inc.
Architects Engineers Consultants

NORTH KEY PLAN

THE NEW
CHESTERTON HIGH SCHOOL
FOR THE
DUNELAND SCHOOL CORPORATION
CHESTERTON, INDIANA

Copyright 1997 by Fanning/Howey Associates, Inc.