


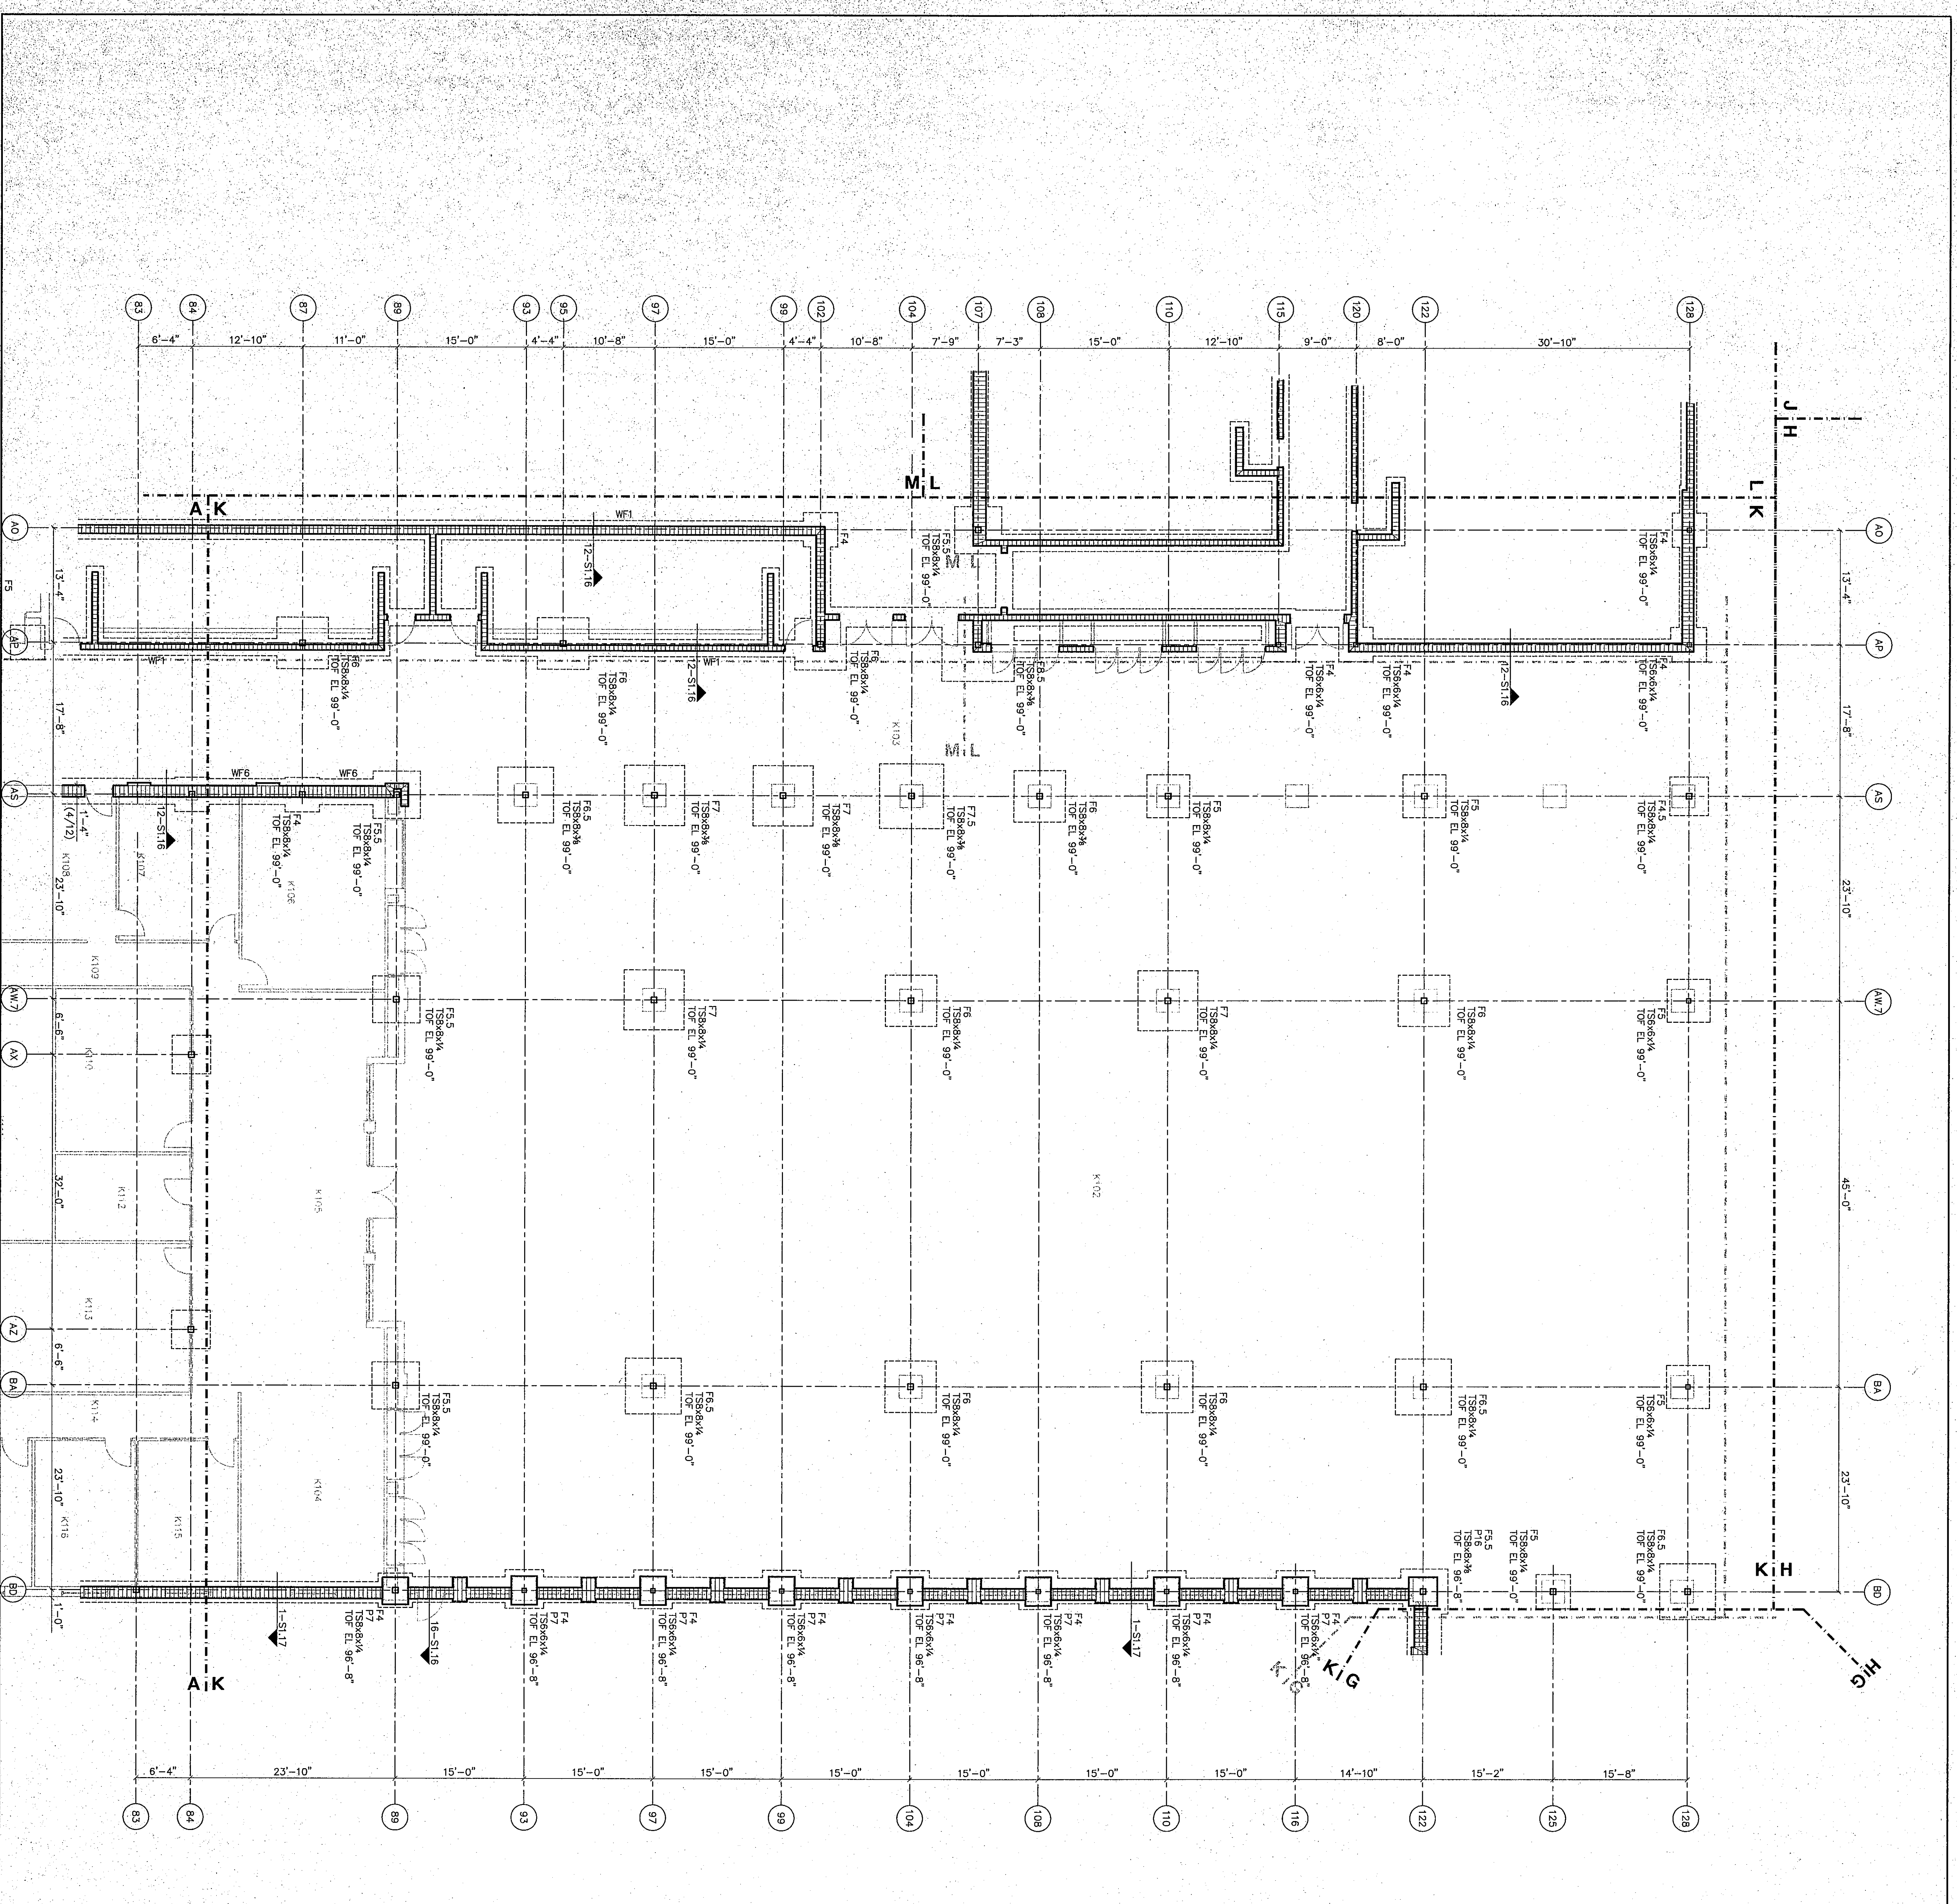

FOUNDATION PLAN NOTES:

1. SEE 1-S116 FOR FOUNDATION NOTES
2. SEE S116 AND S117 FOR TYPICAL FOUNDATION DETAILS
3. TOP EXTERIOR FOOTING EL. 96'-8" (UON)
4. TOP INTERIOR FOOTING EL. 99'-0" (UON)
5. F4, F5, ETC INDICATES CONCRETE FOOTING. SEE 2-S116
6. P1, P2, P3, ETC INDICATES CONCRETE PIER. SEE 2-S116
7. SEE 13-S116 FOR TYPICAL COLUMN BASE
8. --- INDICATES UNDERGROUND PLUMBING LINE
9. WF1, WF2, ETC INDICATES WALL FOOTING SEE 2-S116 FOR SIZE. PROVIDE W/1 UON
10. (C) INDICATES CONCRETE COLUMN. SEE 13-S117
11. COK INDICATES CONCRETE COLUMN. SEE 13-S117

UNIT K FOUNDATION PLAN

DRAWN BY: B.A.M.

CHECKED BY: D.D.F.

COMM. NO.: 95067.00

DATE: APRIL 21, 1997

S1.10

REVISIONS NO. DATE

Fanning/Howey Associates, Inc.

Architects Engineers Consultants

KEYPLAN

THE NEW CHESTERTON HIGH SCHOOL FOR THE DUNELAND SCHOOL CORPORATION CHESTERTON, INDIANA

COPYRIGHT 1997 BY FANNING/HOWEY ASSOCIATES, INC.