


UNIT L FOUNDATION PLAN

1/8" = 1'-0"

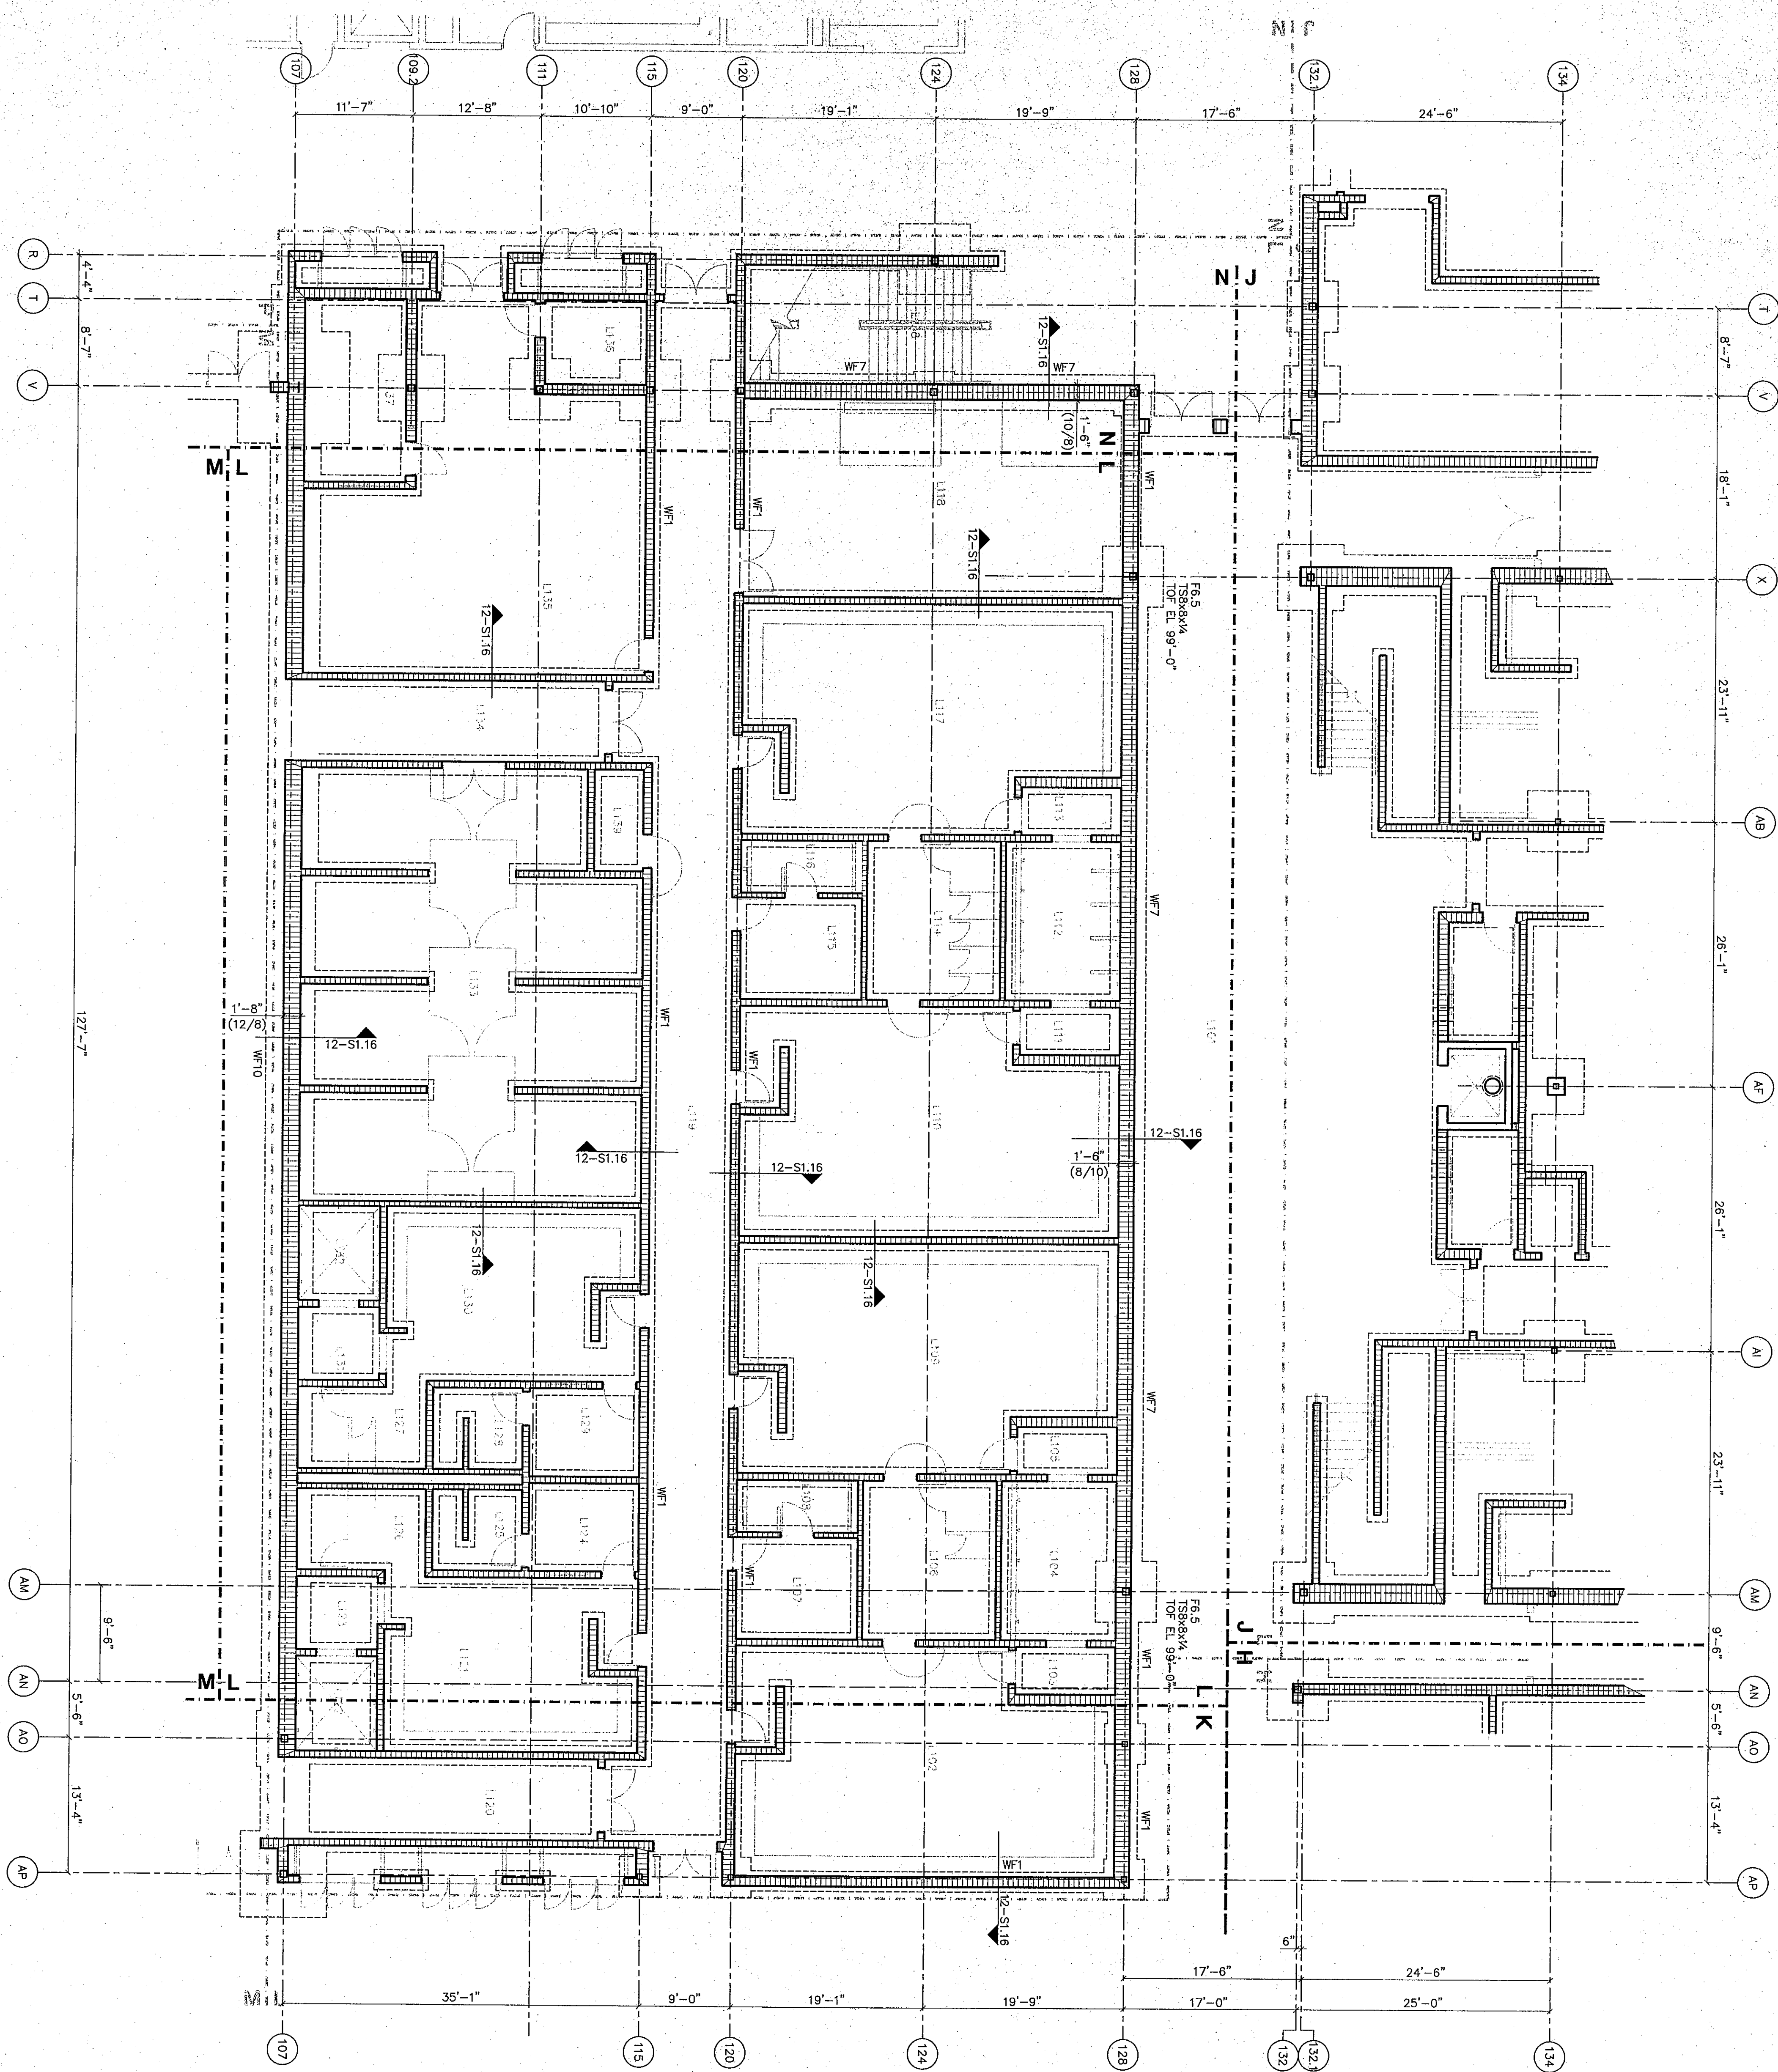

FOUNDATION PLAN NOTES:

1. SEE 1-SI.16 FOR FOUNDATION NOTES
2. SEE SI.16 AND SI.17 FOR TYPICAL FOUNDATION DETAILS
3. TOP EXTERIOR FOOTING EL. 98'-8" (UON)
4. TOP INTERIOR FOOTING EL. 99'-0" (UON)
5. F4, F5, ETC INDICATES CONCRETE FOOTING. SEE 2-SI.16
6. SEE 2-SI.16 FOR TYPICAL CONCRETE PIER
7. SEE 13-SI.16 FOR TYPICAL COLUMN BASE
8. --- INDICATES UNDERGROUND PLUMBING LINE
9. WFT1, WFT2, ETC INDICATES WALL FOOTING SEE 3-SI.16
10. (E) INDICATES EXPANSION JOINT
11. COX. INDICATES CONCRETE COLUMN SEE 13-SI.17

1/8" = 1'-0"


91-S-11

UNIT L FOUNDATION PLAN

DRAWN BY: B.A.M. COMM. NO.: 95067.00
CHECKED BY: D.D.F. DATE: APRIL 21, 1997

S1.11

REVISIONS NO. DATE

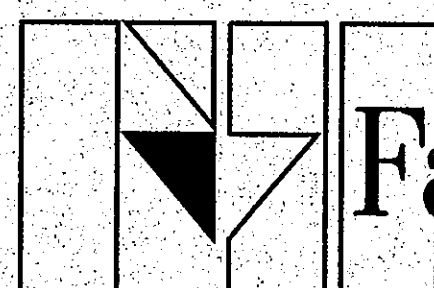

Fanning/Howey
Associates, Inc.
Architects Engineers Consultants



THE NEW
CHESTERTON HIGH SCHOOL
FOR THE
DUNELAND SCHOOL CORPORATION
CHESTERTON, INDIANA

COPYRIGHT 1997 BY FANNING/HOWEY ASSOCIATES, INC.

