




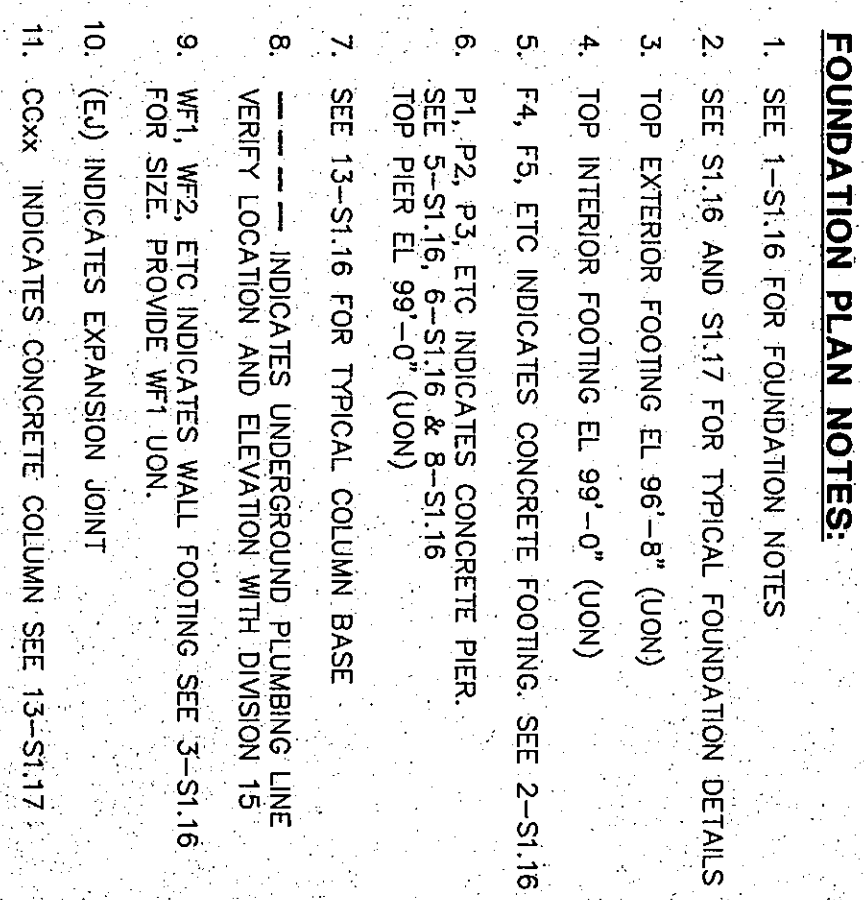

CHESTERTON HIGH SCHOOL 95067.00	UNIT M FOUNDATION PLAN	
	DRAWN BY: B.A.M.	COMM. NO.: 95067.00
	CHECKED BY: D.D.F.	DATE: APRIL 21, 1997
	S1.12 REVISIONS NO. DATE	

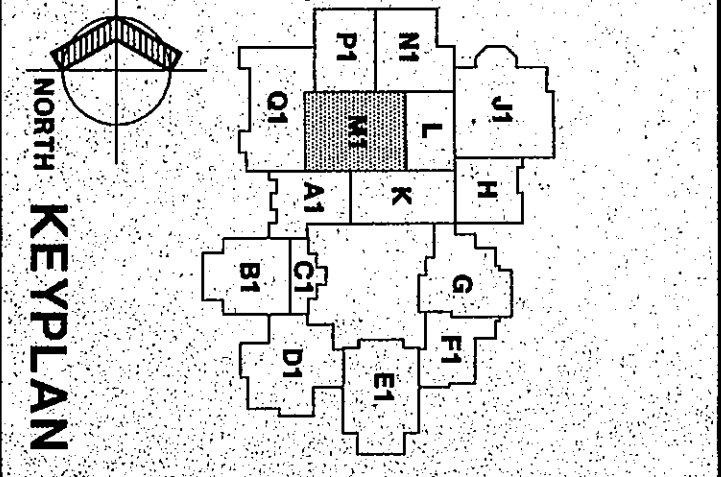

THE NEW
CHESTERTON HIGH SCHOOL
FOR THE
DUNELAND SCHOOL CORPORATION
CHESTERTON, INDIANA

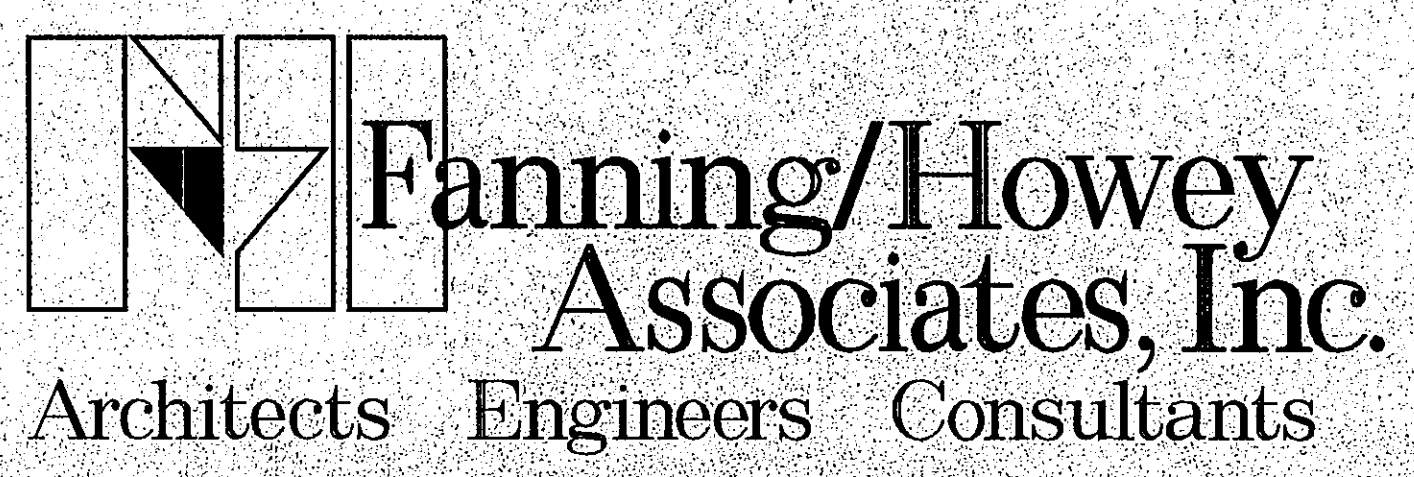