


1/2

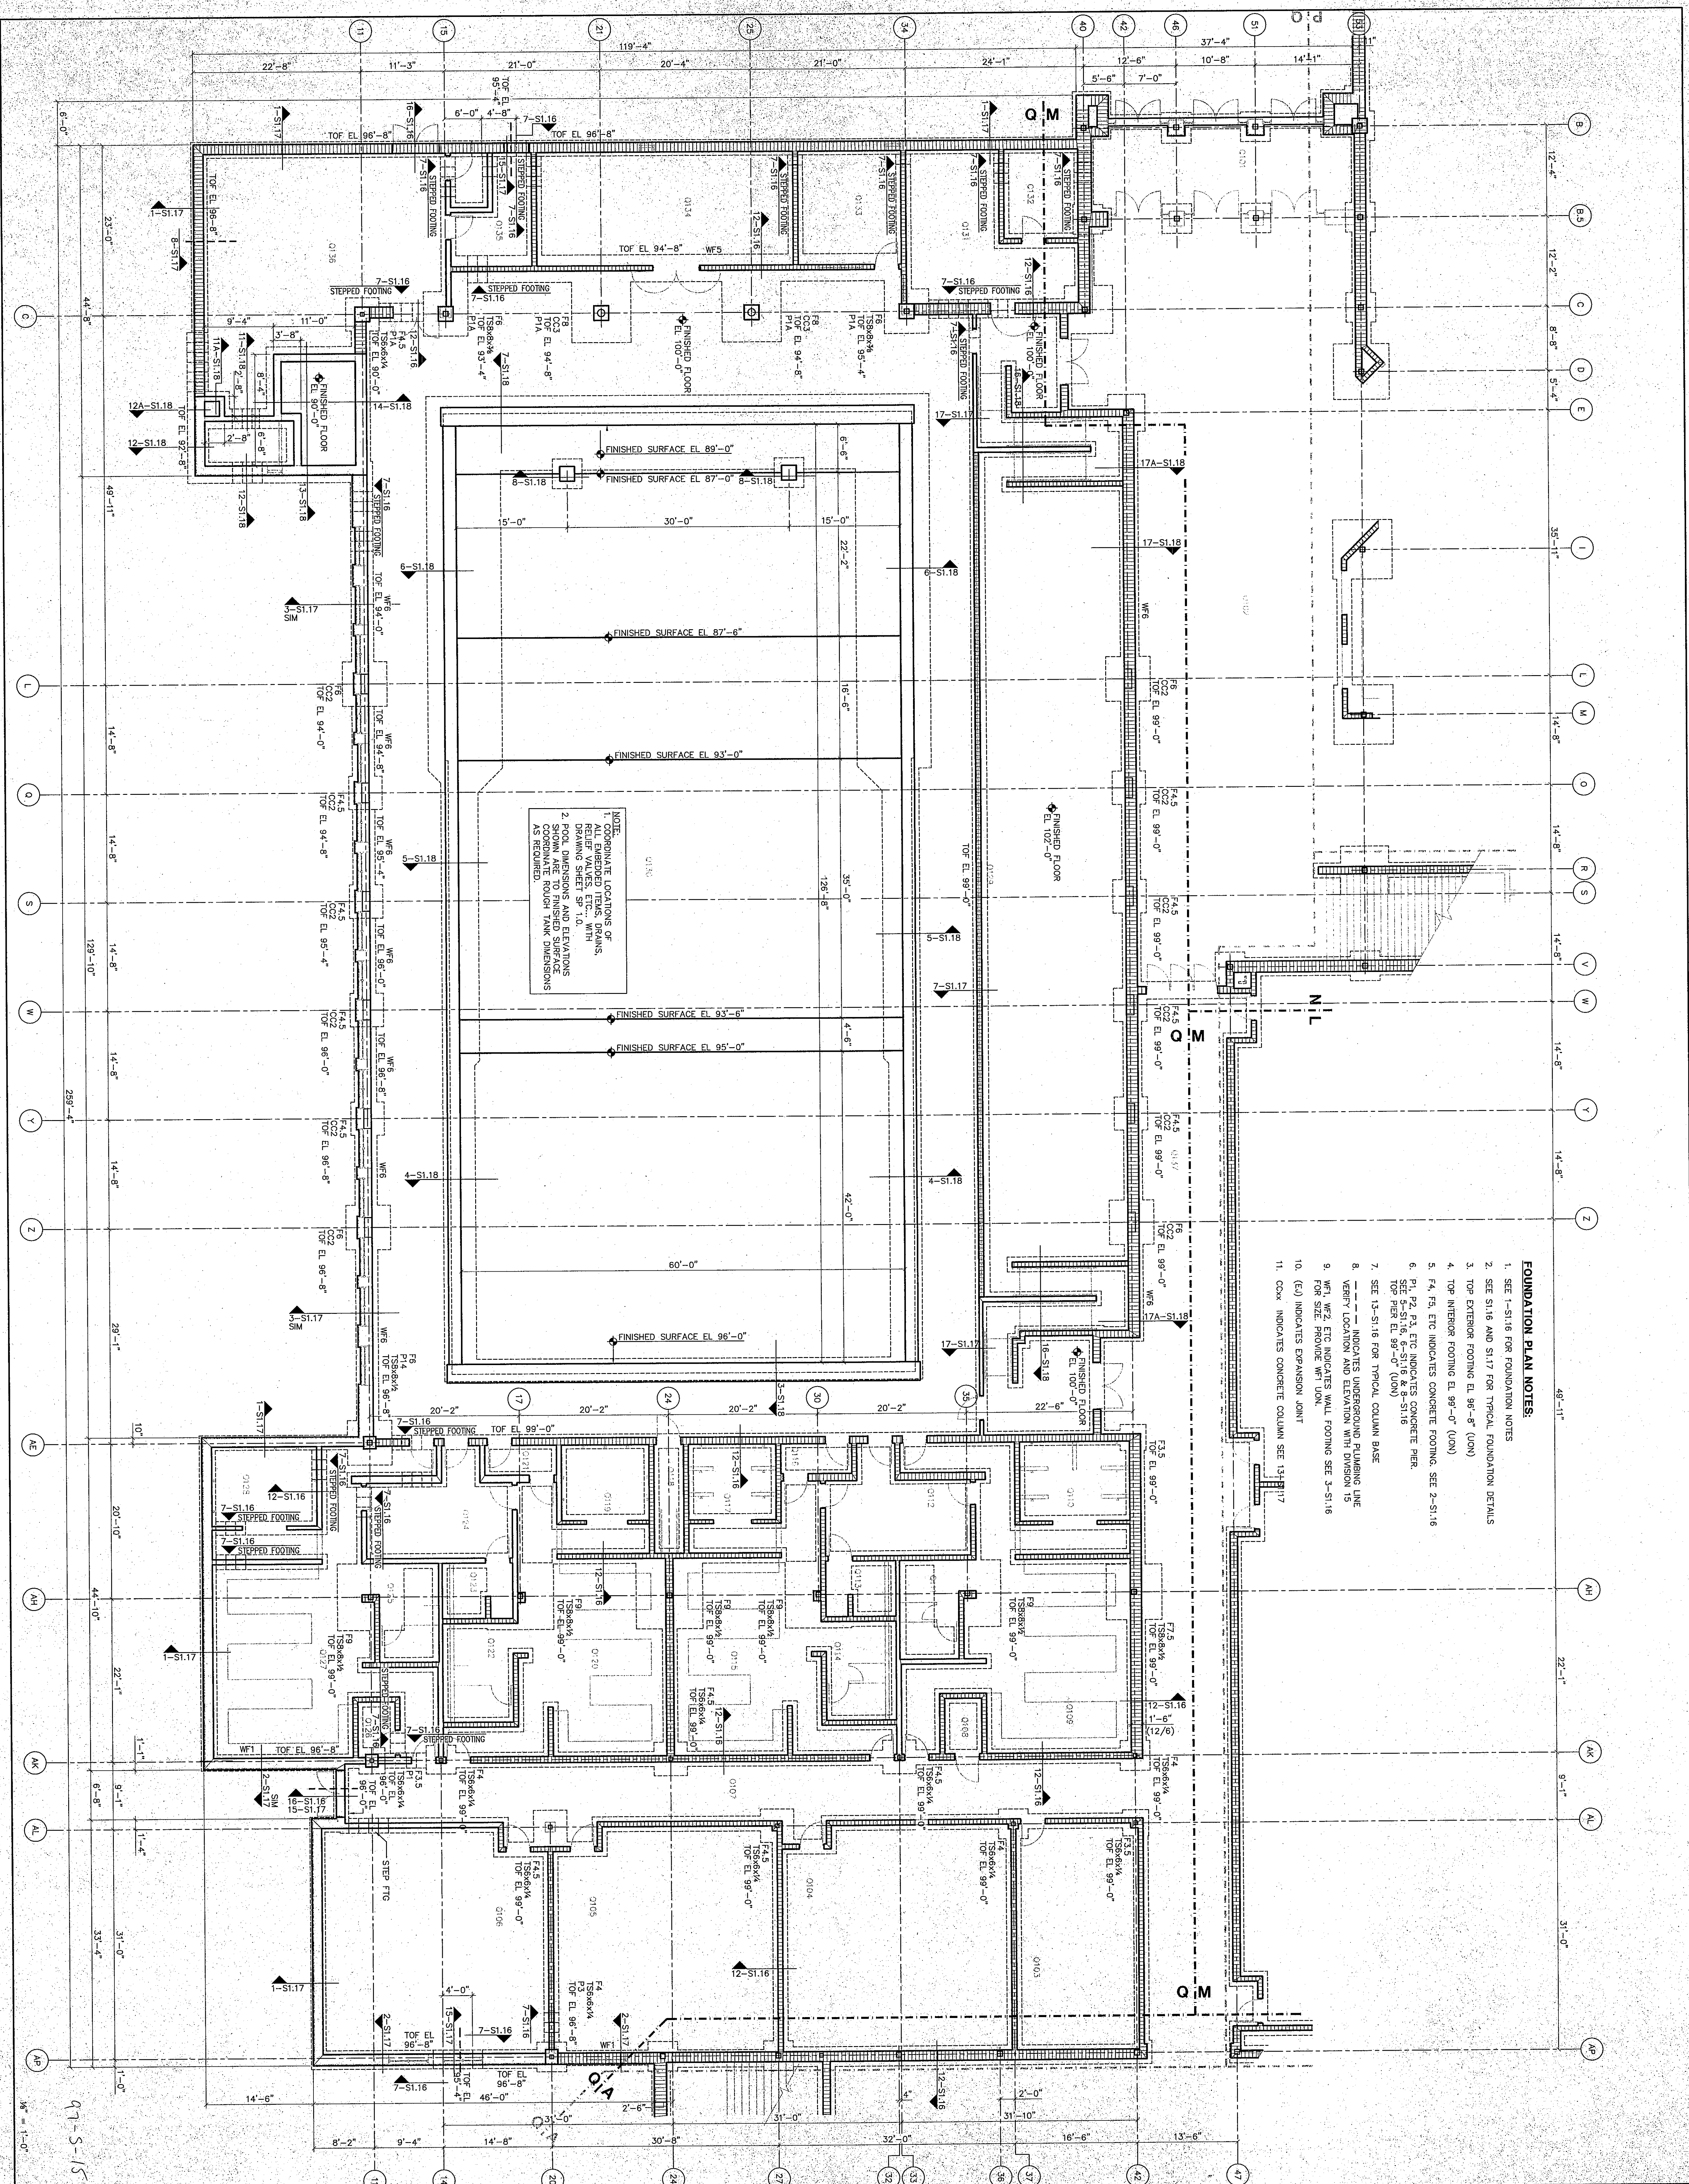

NOTE:
1. COORDINATE LOCATIONS OF
RELIEF VALVES, ETC., WITH
DRAWING SHEET SP 10.
2. POOL DIMENSIONS AND ELEVATIONS
SHOWN ARE FINISHED DIMENSIONS
AS REQUIRED.

- FOUNDATION PLAN NOTES:**
1. SEE S-11.6 FOR FOUNDATION NOTES
 2. SEE S-11.6 AND S-11.7 FOR TYPICAL FOUNDATION DETAILS
 3. TOP EXTERIOR FOOTING EL. 96'-6" (UON)
 4. TOP INTERIOR FOOTING EL. 99'-0" (UON)
 5. F4, F5, ETC INDICATES CONCRETE FOOTING. SEE S-11.6
 6. P1, P2, P3, ETC INDICATES CONCRETE PIER
 7. SEE S-11.6 FOR TYPICAL COLUMN BASE
 8. --- INDICATES UNDERGROUND PLUMBING LINE
 9. VERIFY LOCATION AND ELEVATION WITH DIVISION 15
 10. W1, W2, ETC INDICATES WALL FOOTING SEE S-11.6 FOR SIZE. PROVIDE W1 UNL.
 11. (CJ) INDICATES EXPANSION JOINT
 12. CCM INDICATES CONCRETE COLUMN SEE S-11.7

UNIT Q FOUNDATION PLAN

DRAWN BY: B.A.M. COMM. NO.: 95067.00
CHECKED BY: D.D.F. DATE: APRIL 21, 1997

S1.15

REVISIONS NO. DATE

Fanning/Howey
Associates, Inc.
Architects Engineers Consultants

KEYPLAN

THE NEW
CHESTERTON HIGH SCHOOL
FOR THE
DUNELAND SCHOOL CORPORATION
CHESTERTON, INDIANA

COPYRIGHT 1997 BY FANNING/HOWEY ASSOCIATES, INC.