


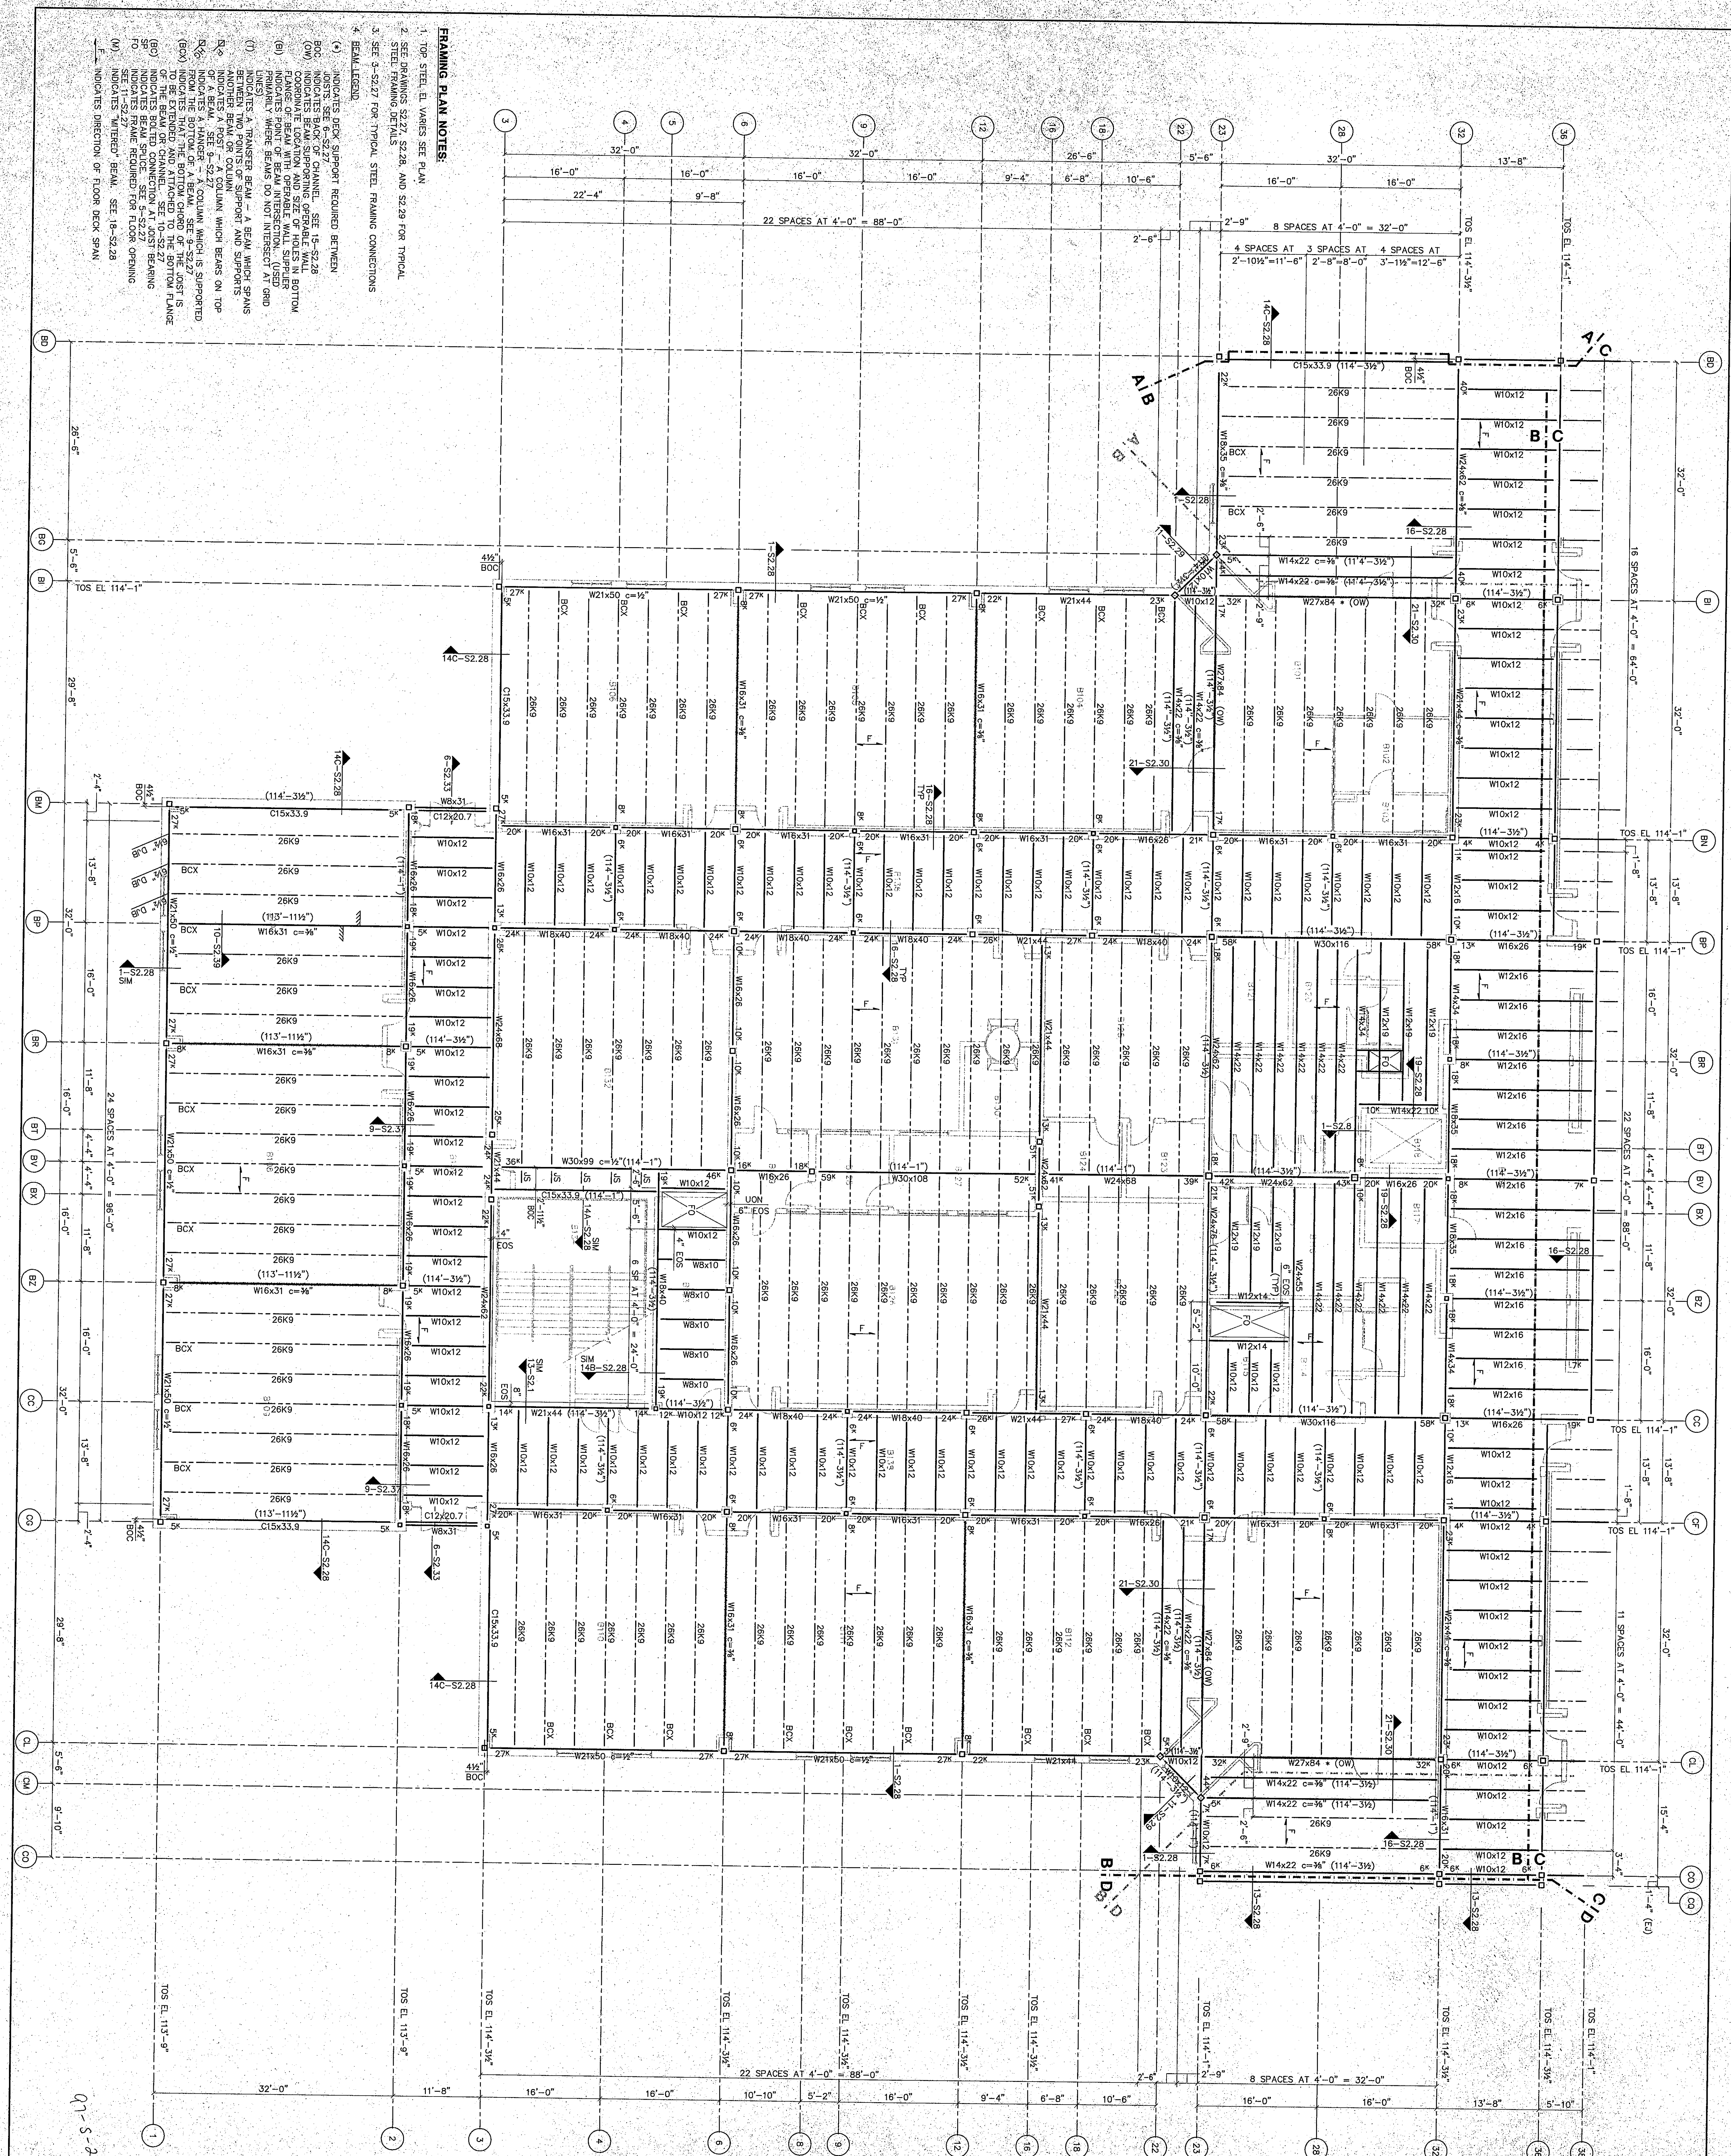

- FRAMING PLAN NOTES:**
1. TOP STEEL, E. VARIES SET PLAN
 2. SEE DRAWINGS S2.27, S2.28, AND S2.29 FOR TYPICAL STEEL FRAMING DETAILS
 3. SEE S-2227 FOR TYPICAL STEEL FRAMING CONNECTIONS
- BEAM LEGEND:**
- (A) INDICATES DECK SUPPORT REQUIRED BETWEEN
 - (B) INDICATES BACK OF CHANNEL, SEE S-22.28
 - (C) INDICATES BEAM SUPPORTING OPERABLE WALL
 - (D) INDICATES BEAM SUPPORTING OPERABLE WALL
UNIT B FLOOR FRAMING PLAN

DRAWN BY: B.A.M. COMM. NO: 95067.00
 CHECKED BY: D.D.F. DATE: APRIL 21, 1997

S2.3

REVISIONS NO. DATE

Fanning/Howey Associates, Inc.
 Architects Engineers Consultants

KEY PLAN

THE NEW CHESTERTON HIGH SCHOOL FOR THE DUNELAND SCHOOL CORPORATION CHESTERTON, INDIANA

COPYRIGHT 1997 BY FANNING/HOWEY ASSOCIATES, INC.