


32

- FRAMING PLAN NOTES:**
1. TOP STEEL E.L. VARIES SEE PLAN
 2. SEE DRAWINGS S2.27, S2.28, AND S2.29 FOR TYPICAL STEEL FRAMING DETAILS
 3. SEE S2.27 FOR TYPICAL STEEL FRAMING CONNECTIONS
 4. JOIST SPACING "MIRRORED" AT HP AND VALLEY BEAMS, UNLESS INDICATED
 5. BEAM LEGEND
- (*) INDICATES DECK SUPPORT REQUIRED BETWEEN JOISTS SEE S2.27
- (H) INDICATES VALLEY BEAM, SEE S2.27
- (S) INDICATES ROOF BEAM, SEE S2.28 AT ENDS ARE TOP OF SLOPED BEAM AT CENTER COLUMN OR OR AT INTERSECTION WITH OTHER BEAMS
- (B) INDICATES BACK OF CHANNEL, SEE S2.28
- (BO) INDICATES BACK OF CHANNEL, SEE S2.28
- (C) COORDINATE LOCATION AND SIZE OF HOLES IN BOTTOM FLANGE OF BEAM WITH OPERABLE WALL SUPPLIER
- (P) INDICATES A PRAISE BEAM - A BEAM WHICH SPANS BETWEEN TWO POINTS OF SUPPORT AND SUPPORTS ANOTHER BEAM OR COLUMN
- (GC) INDICATES GUTTER CONNECTION OF THE JOIST IS TO BE EXTENDED AND ATTACHED TO THE BOTTOM FLANGE OF THE BEAM OR CHANNEL, SEE S2.27
- (GB) INDICATES BEAM CONNECTION AT JOIST BEARING
- (RV) INDICATES FRAME REQUIRED FOR ROOF VENT
- (RD) SEE S2.27
- (RH) SEE S2.27
- (R) INDICATES FRAME REQUIRED FOR ROOF HATCH
- (R) INDICATES "MIRRORED" BEAM, SEE S2.28
- (R) INDICATES DIRECTION OF ROOF DECK SPAN

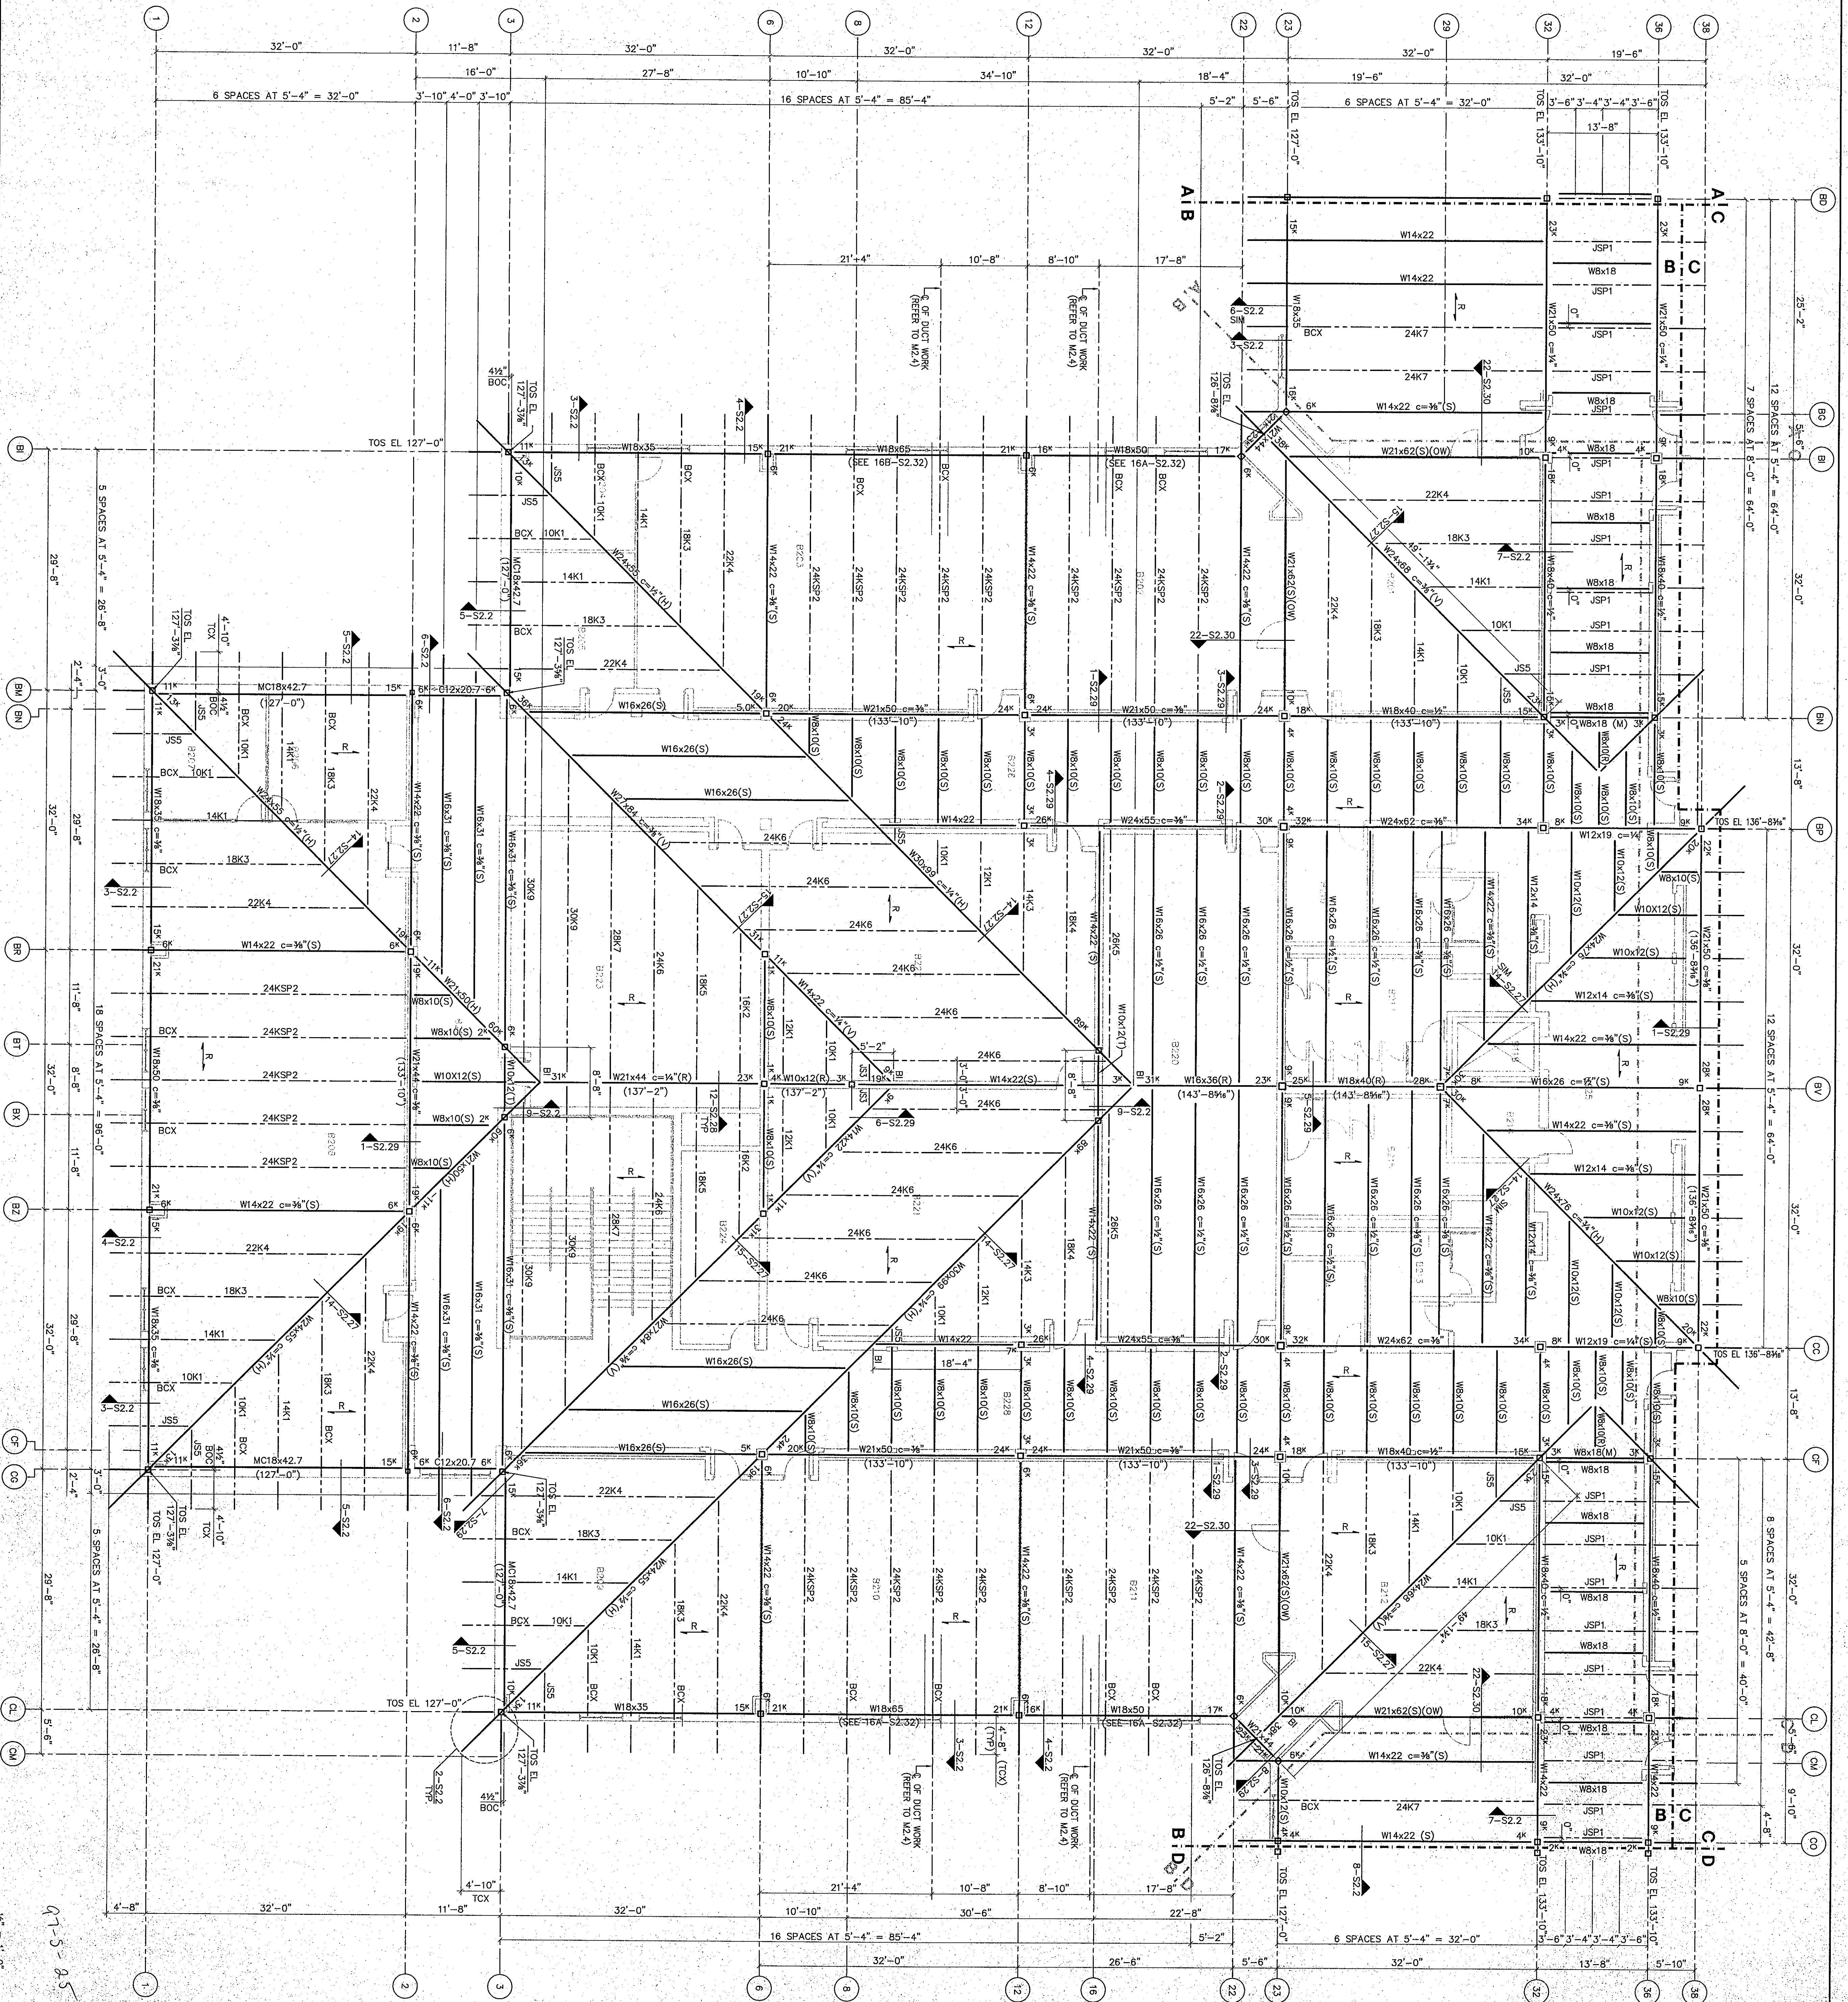

97-5-25


UNIT B
ROOF FRAMING PLAN

DRAWN BY: B.A.M. COMM. NO.: 95067.00
CHECKED BY: D.D.F. DATE: APRIL 21, 1997

S2.4

REVISIONS NO. DATE

Fanning/Howey Associates, Inc.
Architects Engineers Consultants

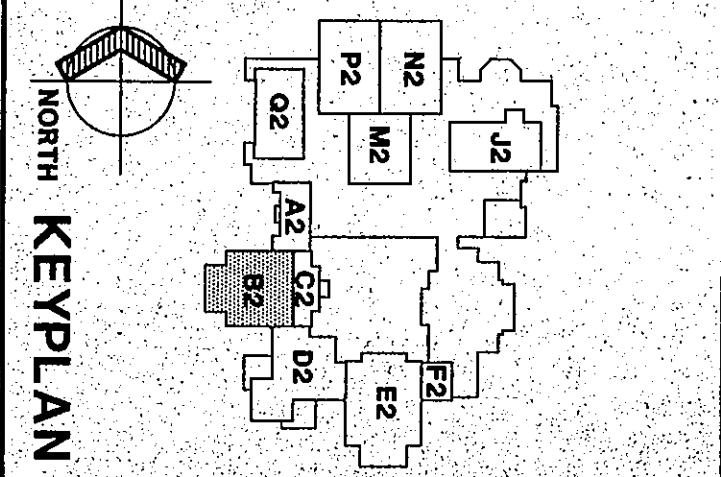

THE NEW
CHESTERTON HIGH SCHOOL
FOR THE
DUNELAND SCHOOL CORPORATION
CHESTERTON, INDIANA

COPYRIGHT 1997 BY FANNING/HOWEY ASSOCIATES, INC.