


96

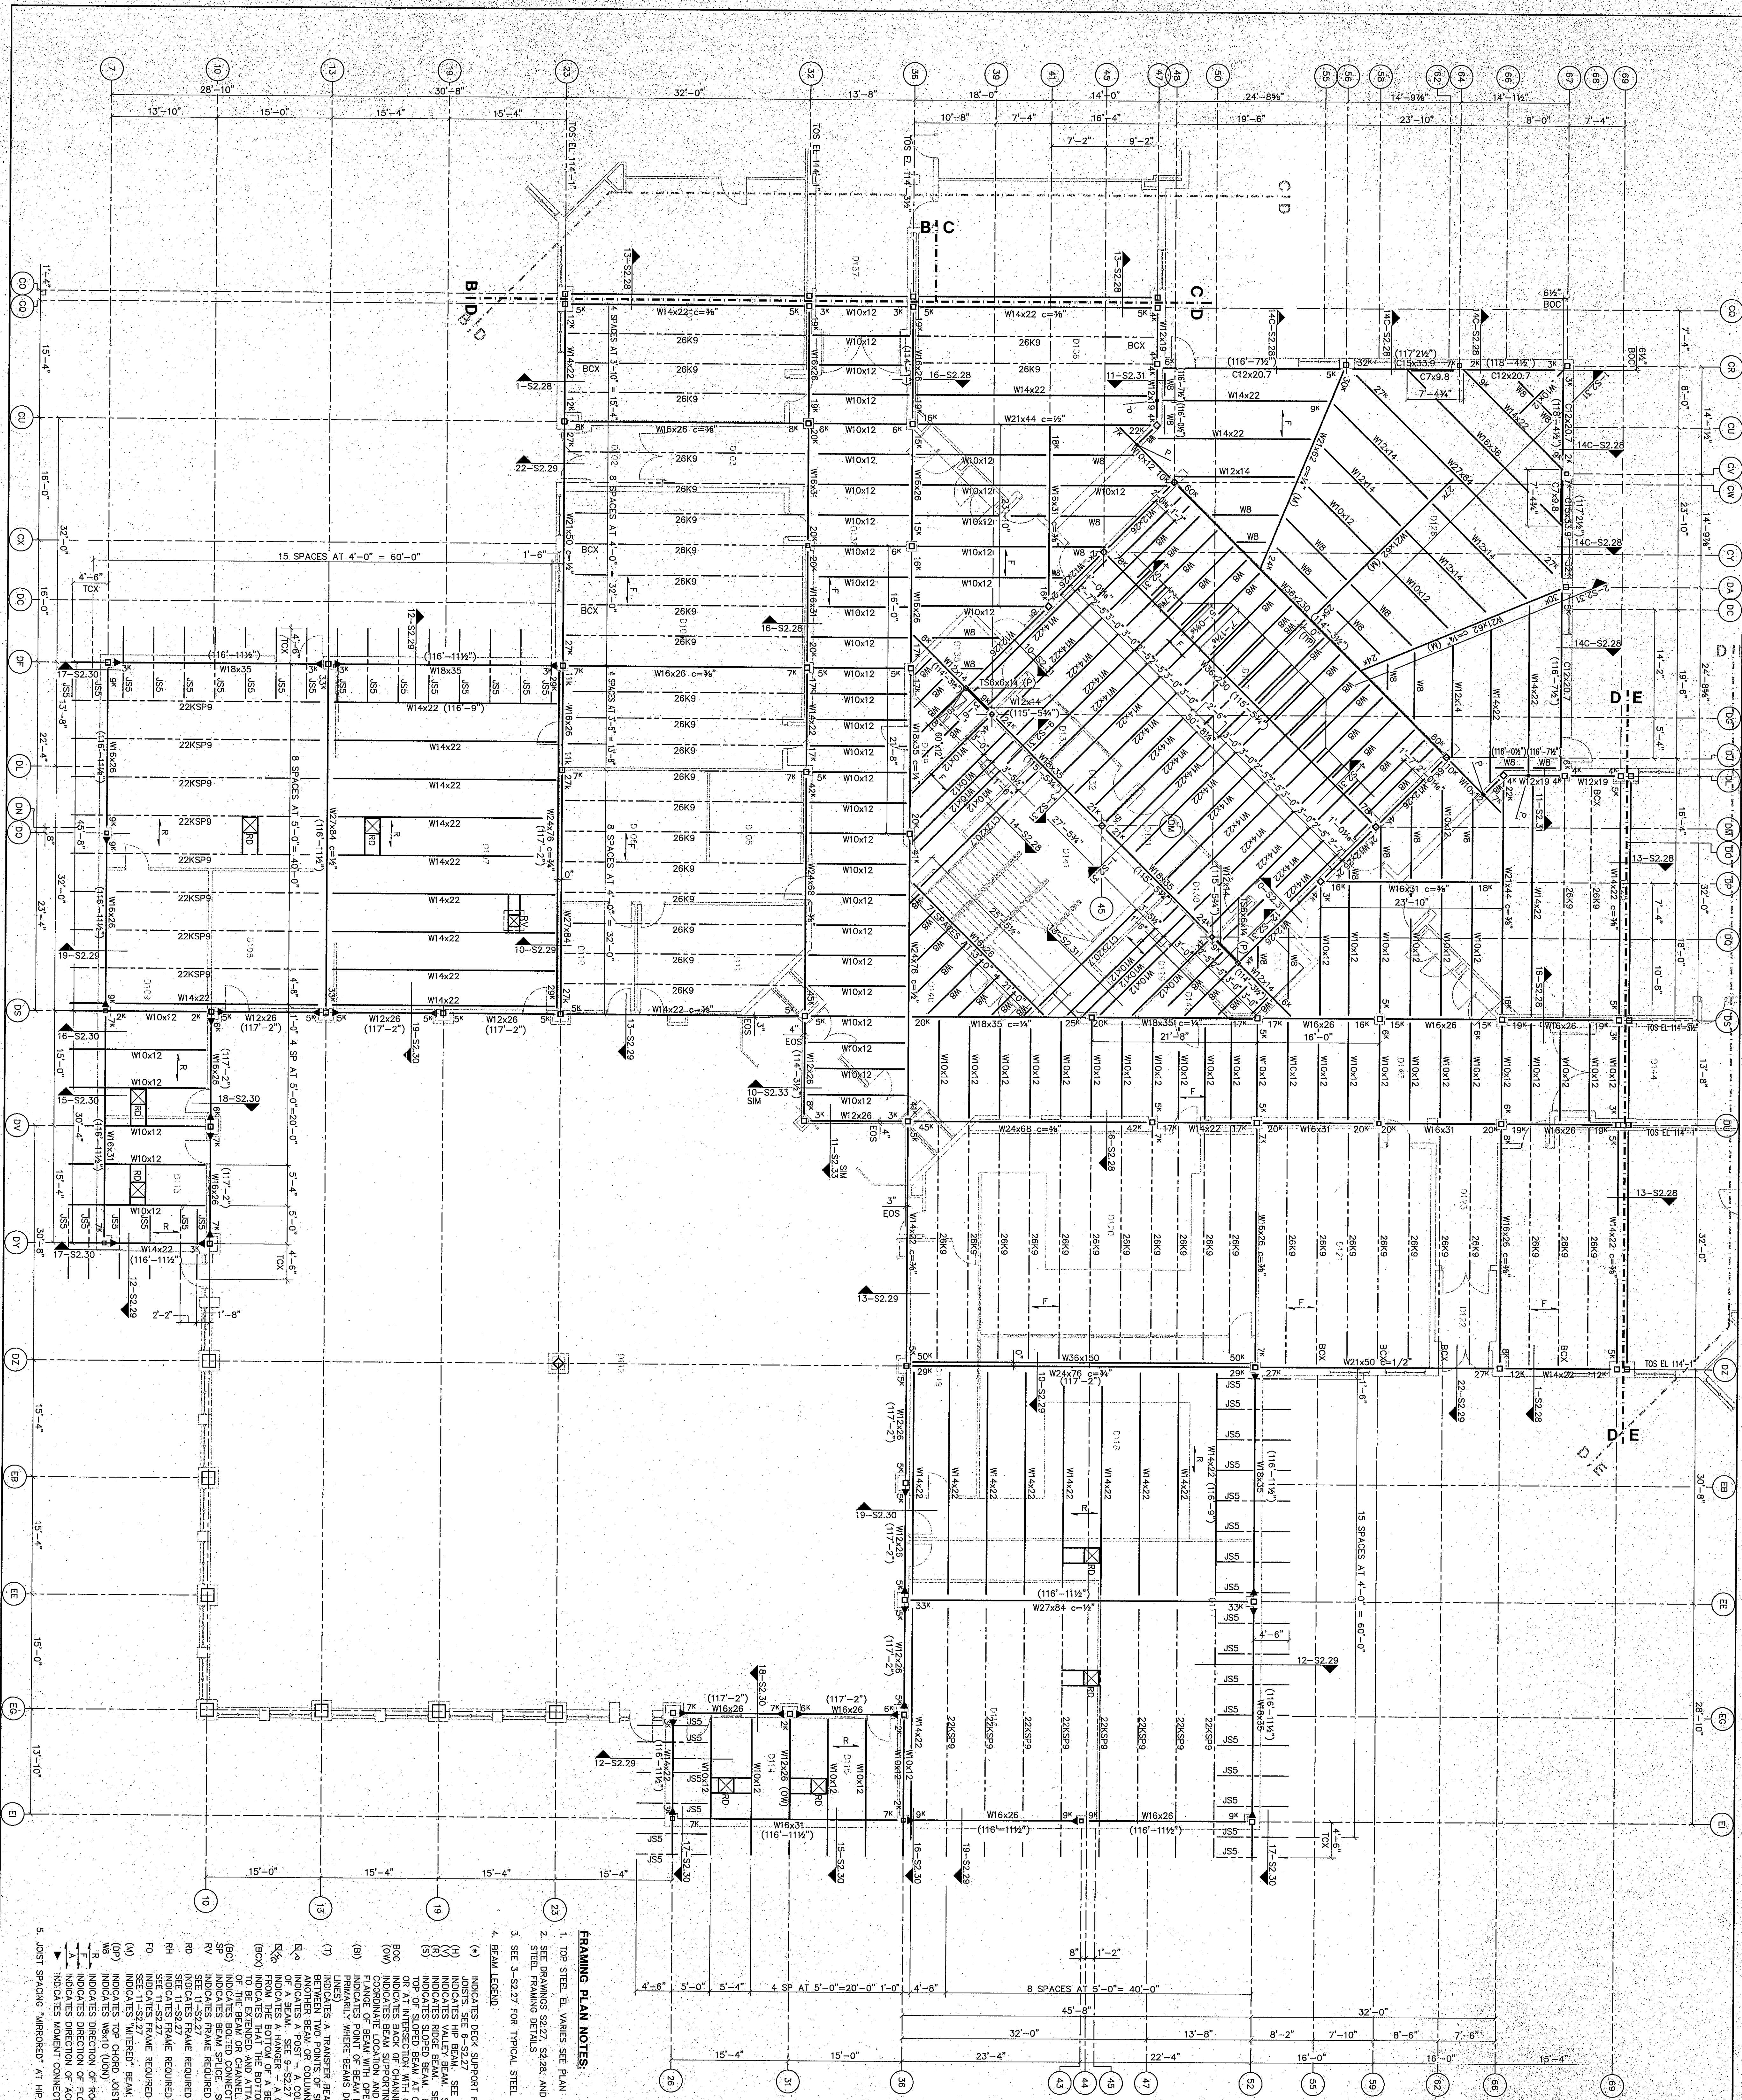

FRAMING PLAN NOTES:

1. TOP STEEL E. VARIES SEE PLAN
2. SEE DRAWINGS S2.27, S2.28, AND S2.29 FOR TYPICAL STEEL FRAMING DETAILS
3. SEE 3-S2.27 FOR TYPICAL STEEL FRAMING CONNECTIONS

4. BEAM LEGEND:

- (*) INDICATES DECK SUPPORT REQUIRED BETWEEN
- (H) INDICATES HIP BEAM. SEE 14-S2.27
- (V) INDICATES VALLEY BEAM. SEE 14-S2.27
- (S) INDICATES SLOPED BEAM. SEE 14-S2.27
- (W) INDICATES WIDE BEAM. SEE 14-S2.27
- (C) INDICATES CORNER BEAM. SEE 14-S2.27
- (B) INDICATES BEAM SUPPORTING OPERABLE WALL
- (R) INDICATES BEAM SUPPORTING ROOF RATCH
- (F) INDICATES BEAM SUPPORTING ROOF FAN
- (D) INDICATES BEAM SUPPORTING ROOF DRAIN
- (T) INDICATES BEAM SUPPORTING ROOF TRUSS
- (L) INDICATES BEAM SUPPORTING ROOF LIGHT
- (O) INDICATES BEAM SUPPORTING ROOF OVERHANG
- (N) INDICATES BEAM SUPPORTING ROOF NAIL
- (P) INDICATES BEAM SUPPORTING ROOF PITCH
- (Q) INDICATES BEAM SUPPORTING ROOF QUARTER
- (R) INDICATES BEAM SUPPORTING ROOF RATCH
- (S) INDICATES BEAM SUPPORTING ROOF SLOPE
- (T) INDICATES BEAM SUPPORTING ROOF TRUSS
- (U) INDICATES BEAM SUPPORTING ROOF UNDER
- (V) INDICATES BEAM SUPPORTING ROOF VALLEY
- (W) INDICATES BEAM SUPPORTING ROOF WIDE
- (X) INDICATES BEAM SUPPORTING ROOF CROSS
- (Y) INDICATES BEAM SUPPORTING ROOF YIELD
- (Z) INDICATES BEAM SUPPORTING ROOF ZONE

5. JOIST SPACING "MIRRORED" AT HIP AND VALLEY BEAMS. UNLESS NOTED OTHERWISE.

UNIT D
FLOOR FRAMING PLAN

DRAWN BY: B.A.M. COMM. NO.: 95067.00
CHECKED BY: D.D.F. DATE: APRIL 21, 1997

S2.6

REVISIONS NO. DATE

Fanning/Howey Associates, Inc.
Architects Engineers Consultants

THE NEW CHESTERTON HIGH SCHOOL FOR THE DUNELAND SCHOOL CORPORATION CHESTERTON, INDIANA

COPYRIGHT 1997 BY FANNING/HOWEY ASSOCIATES, INC.

Professional Engineer Seal: State of Indiana, No. 12345, Fanning/Howey Associates, Inc.

Professional Engineer Seal: State of Indiana, No. 67890, Fanning/Howey Associates, Inc.