

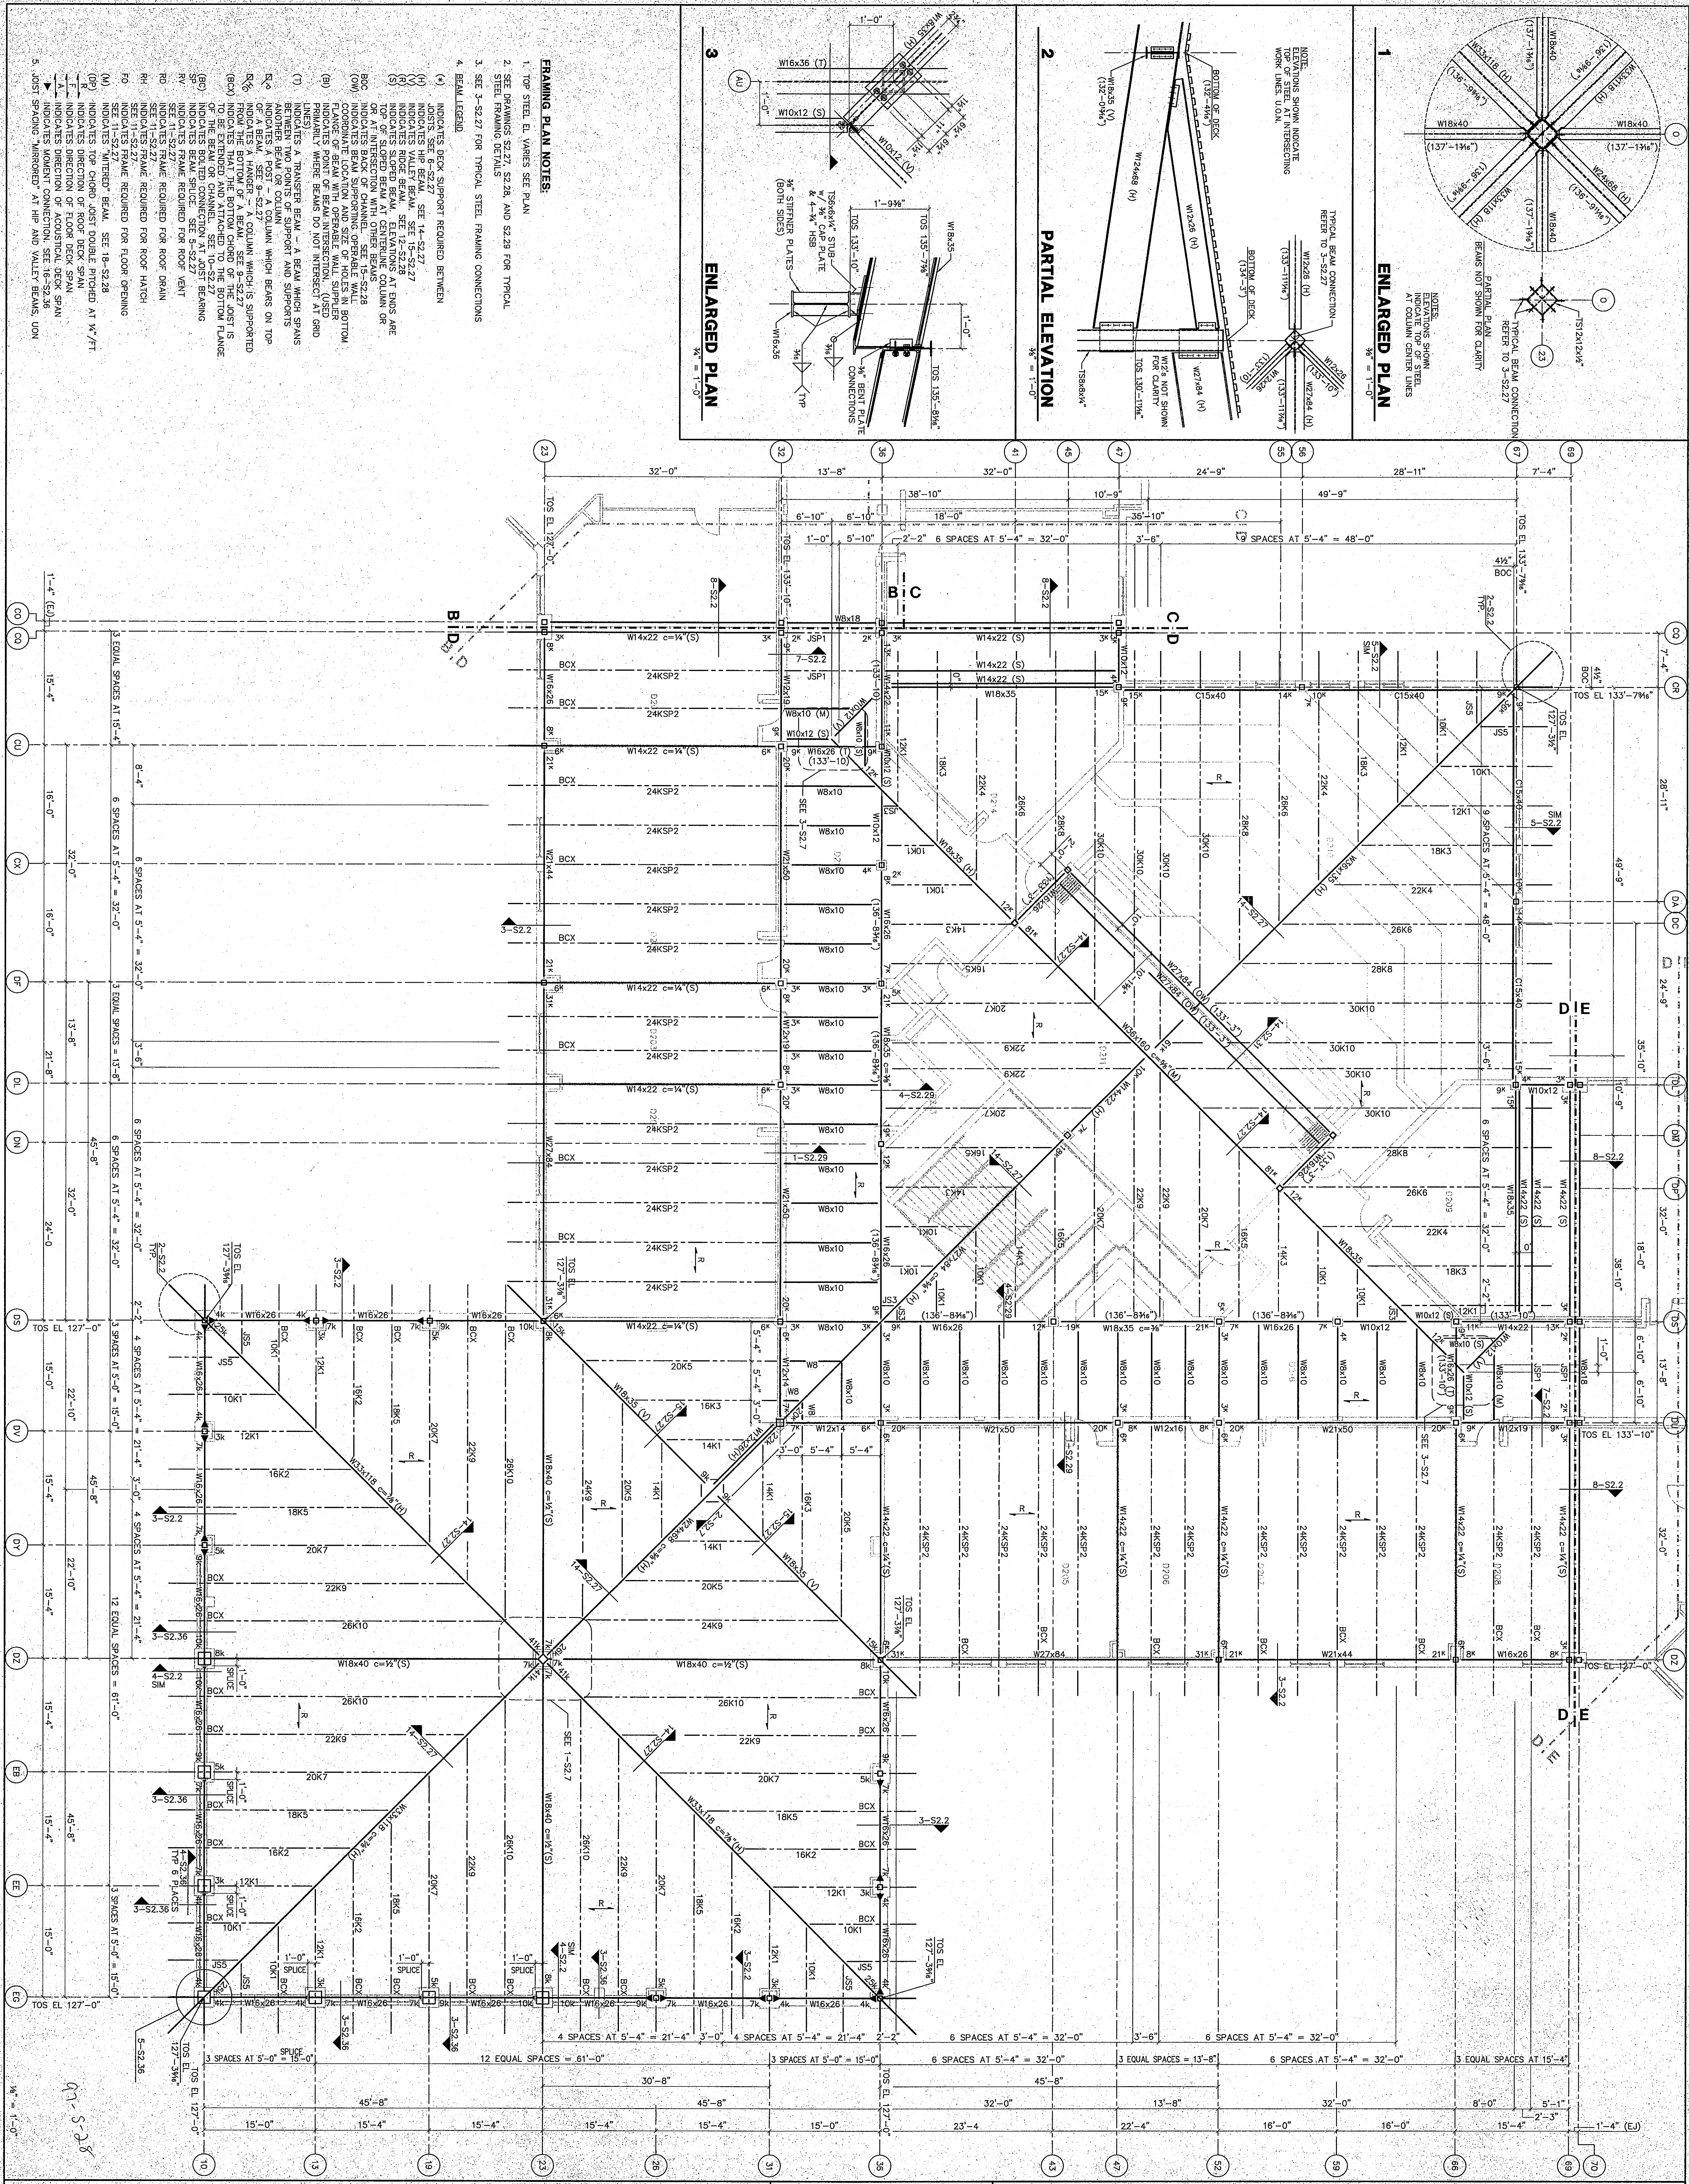
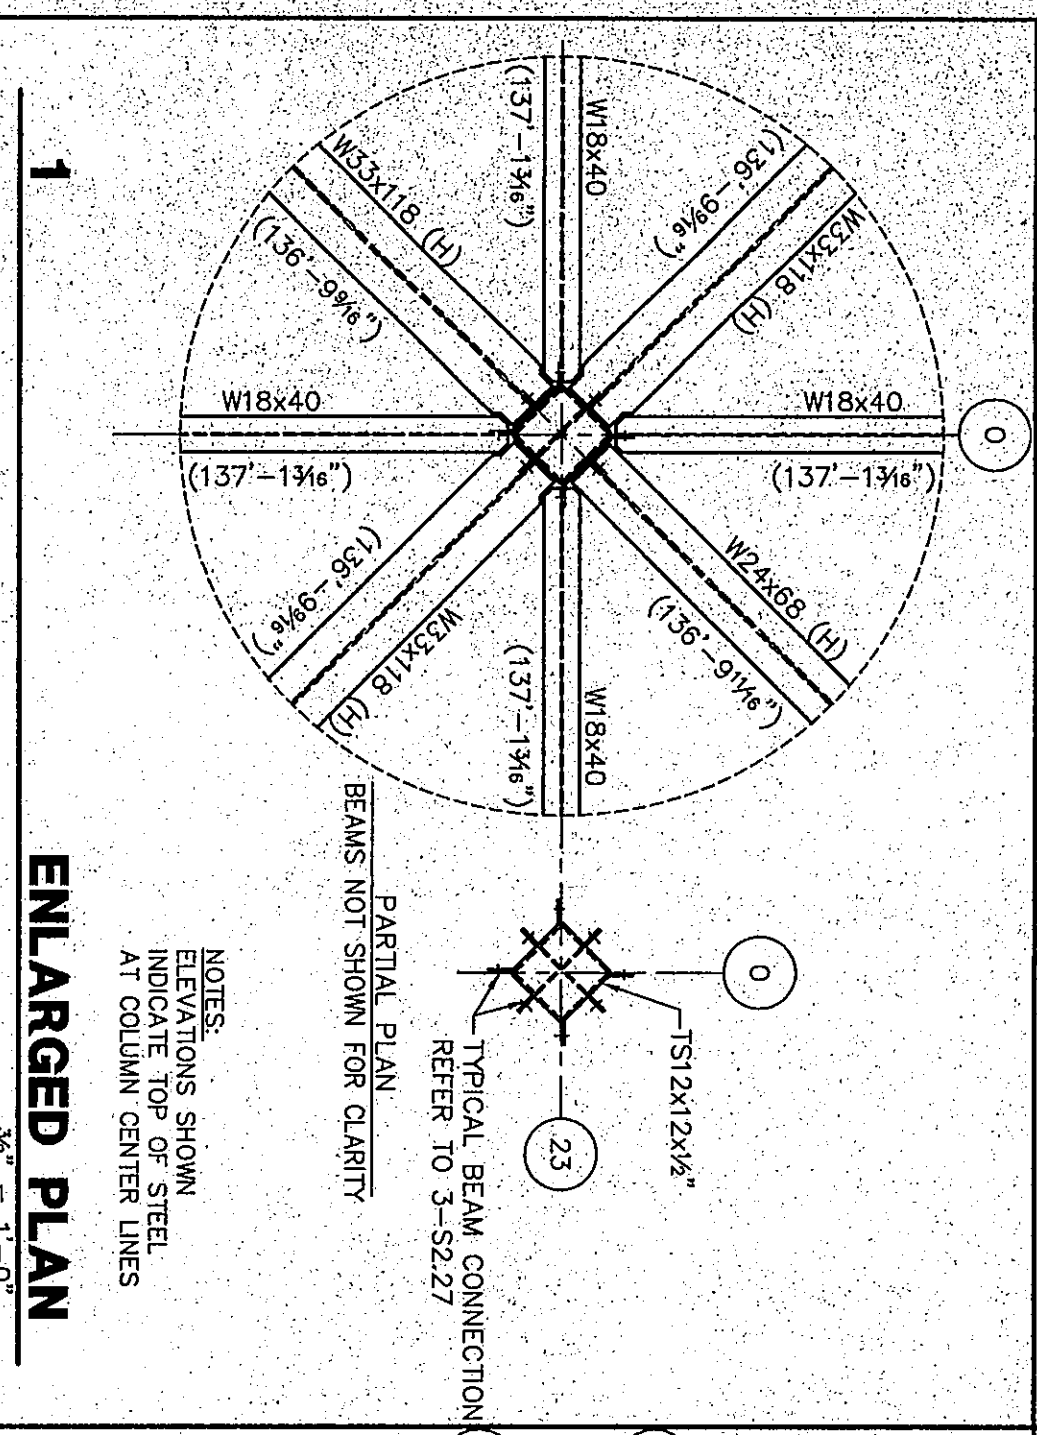


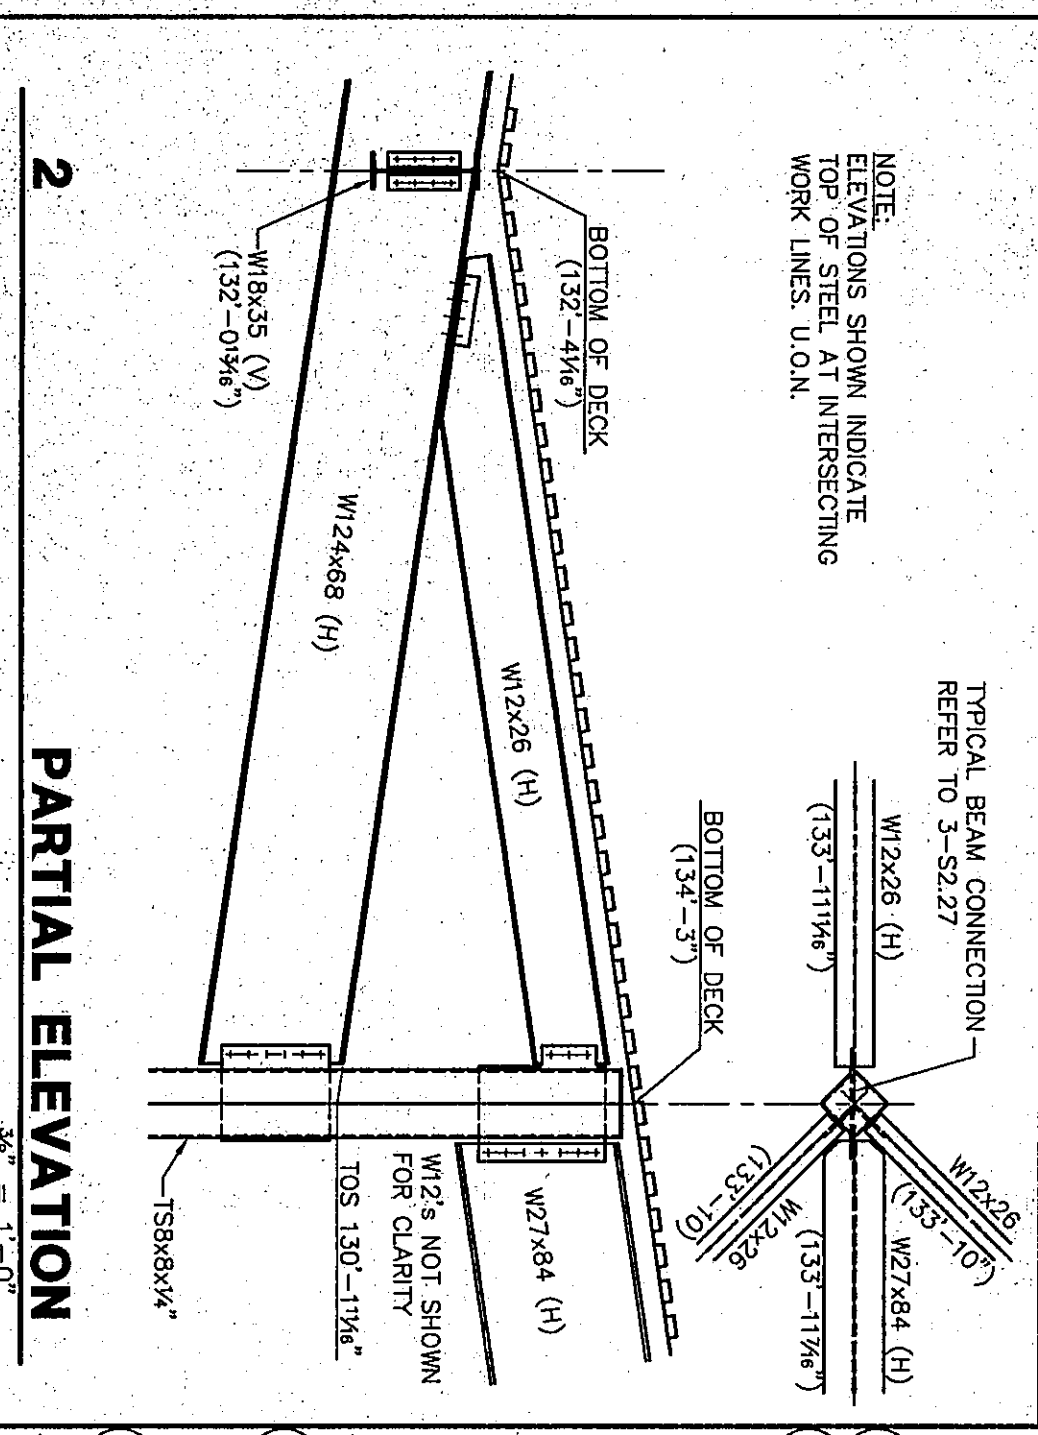

- FRAMING PLAN NOTES:**
1. TOP STEEL E.L. VARIES SEE PLAN
 2. SEE DRAWINGS S2.27, S2.28, AND S2.29 FOR TYPICAL STEEL FRAMING DETAILS
 3. SEE S2.27 FOR TYPICAL STEEL FRAMING CONNECTIONS
- BEAM LEGEND:**
- (A) INDICATES BEAM SUPPORT REQUIRED BETWEEN
 - (B) INDICATES HIP BEAM, SEE 14-S2.27
 - (C) INDICATES VALLEY BEAM, SEE 15-S2.27
 - (D) INDICATES RIDGE BEAM, SEE 12-S2.28 AT ENDS ARE TOP OF SLOPED BEAM AT CENTRAL COLUMN OR OR AT INTERSECTION WITH OTHER BEAMS
 - (E) INDICATES BEAM SUPPORTING OPERABLE WALL
 - (F) COORDINATE LOCATION AND SIZE OF HOLES IN BOTTOM FLANGE OF BEAM WITH OVERHEAD WALL SUPPLIER
 - (G) INDICATES BEAM SUPPORTING OPERABLE WALL
 - (H) INDICATES BEAM SUPPORTING OPERABLE WALL
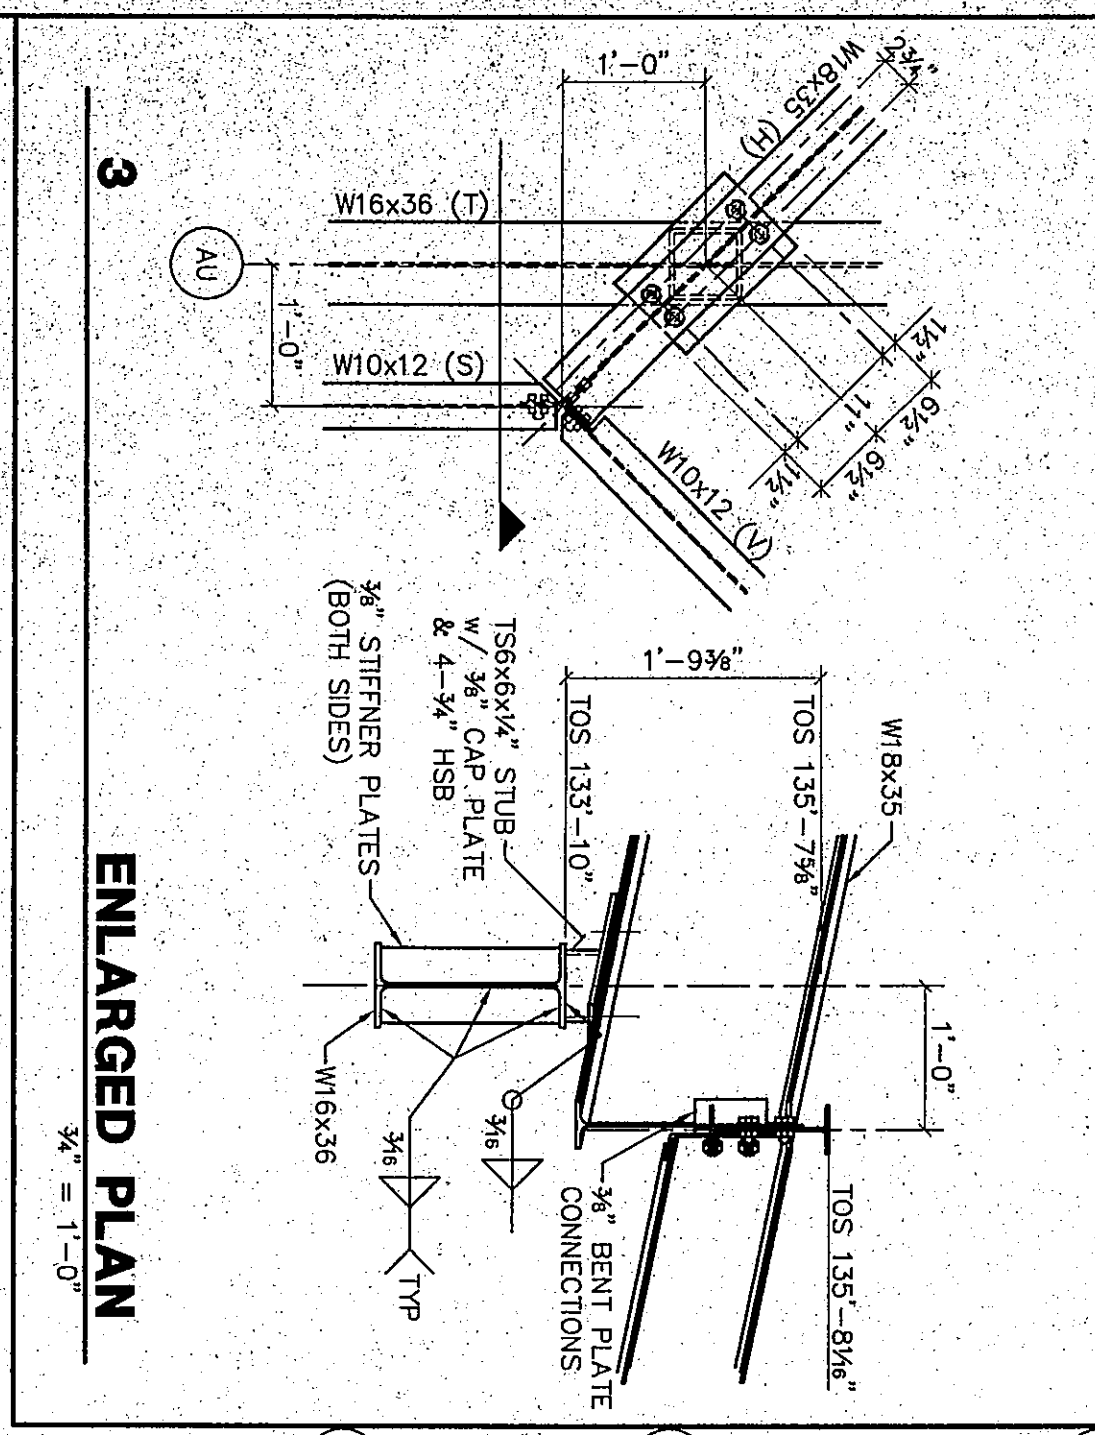

UNIT D FRAMING PLAN

DRAWN BY: B.A.M. COMM. NO.: 95067.00
CHECKED BY: D.D.F. DATE: APRIL 21, 1997

S2.7

REVISIONS NO. DATE

Fanning/Howey Associates, Inc.

Architects Engineers Consultants

THE NEW CHESTERTON HIGH SCHOOL FOR THE DUNELAND SCHOOL CORPORATION CHESTERTON, INDIANA

COPYRIGHT 1997 BY FANNING/HOWEY ASSOCIATES, INC.

Professional Engineer Seal: State of Indiana, No. 12542, Fanning/Howey Associates, Inc.

Professional Engineer Seal: State of Indiana, No. 12542, Fanning/Howey Associates, Inc.