


27

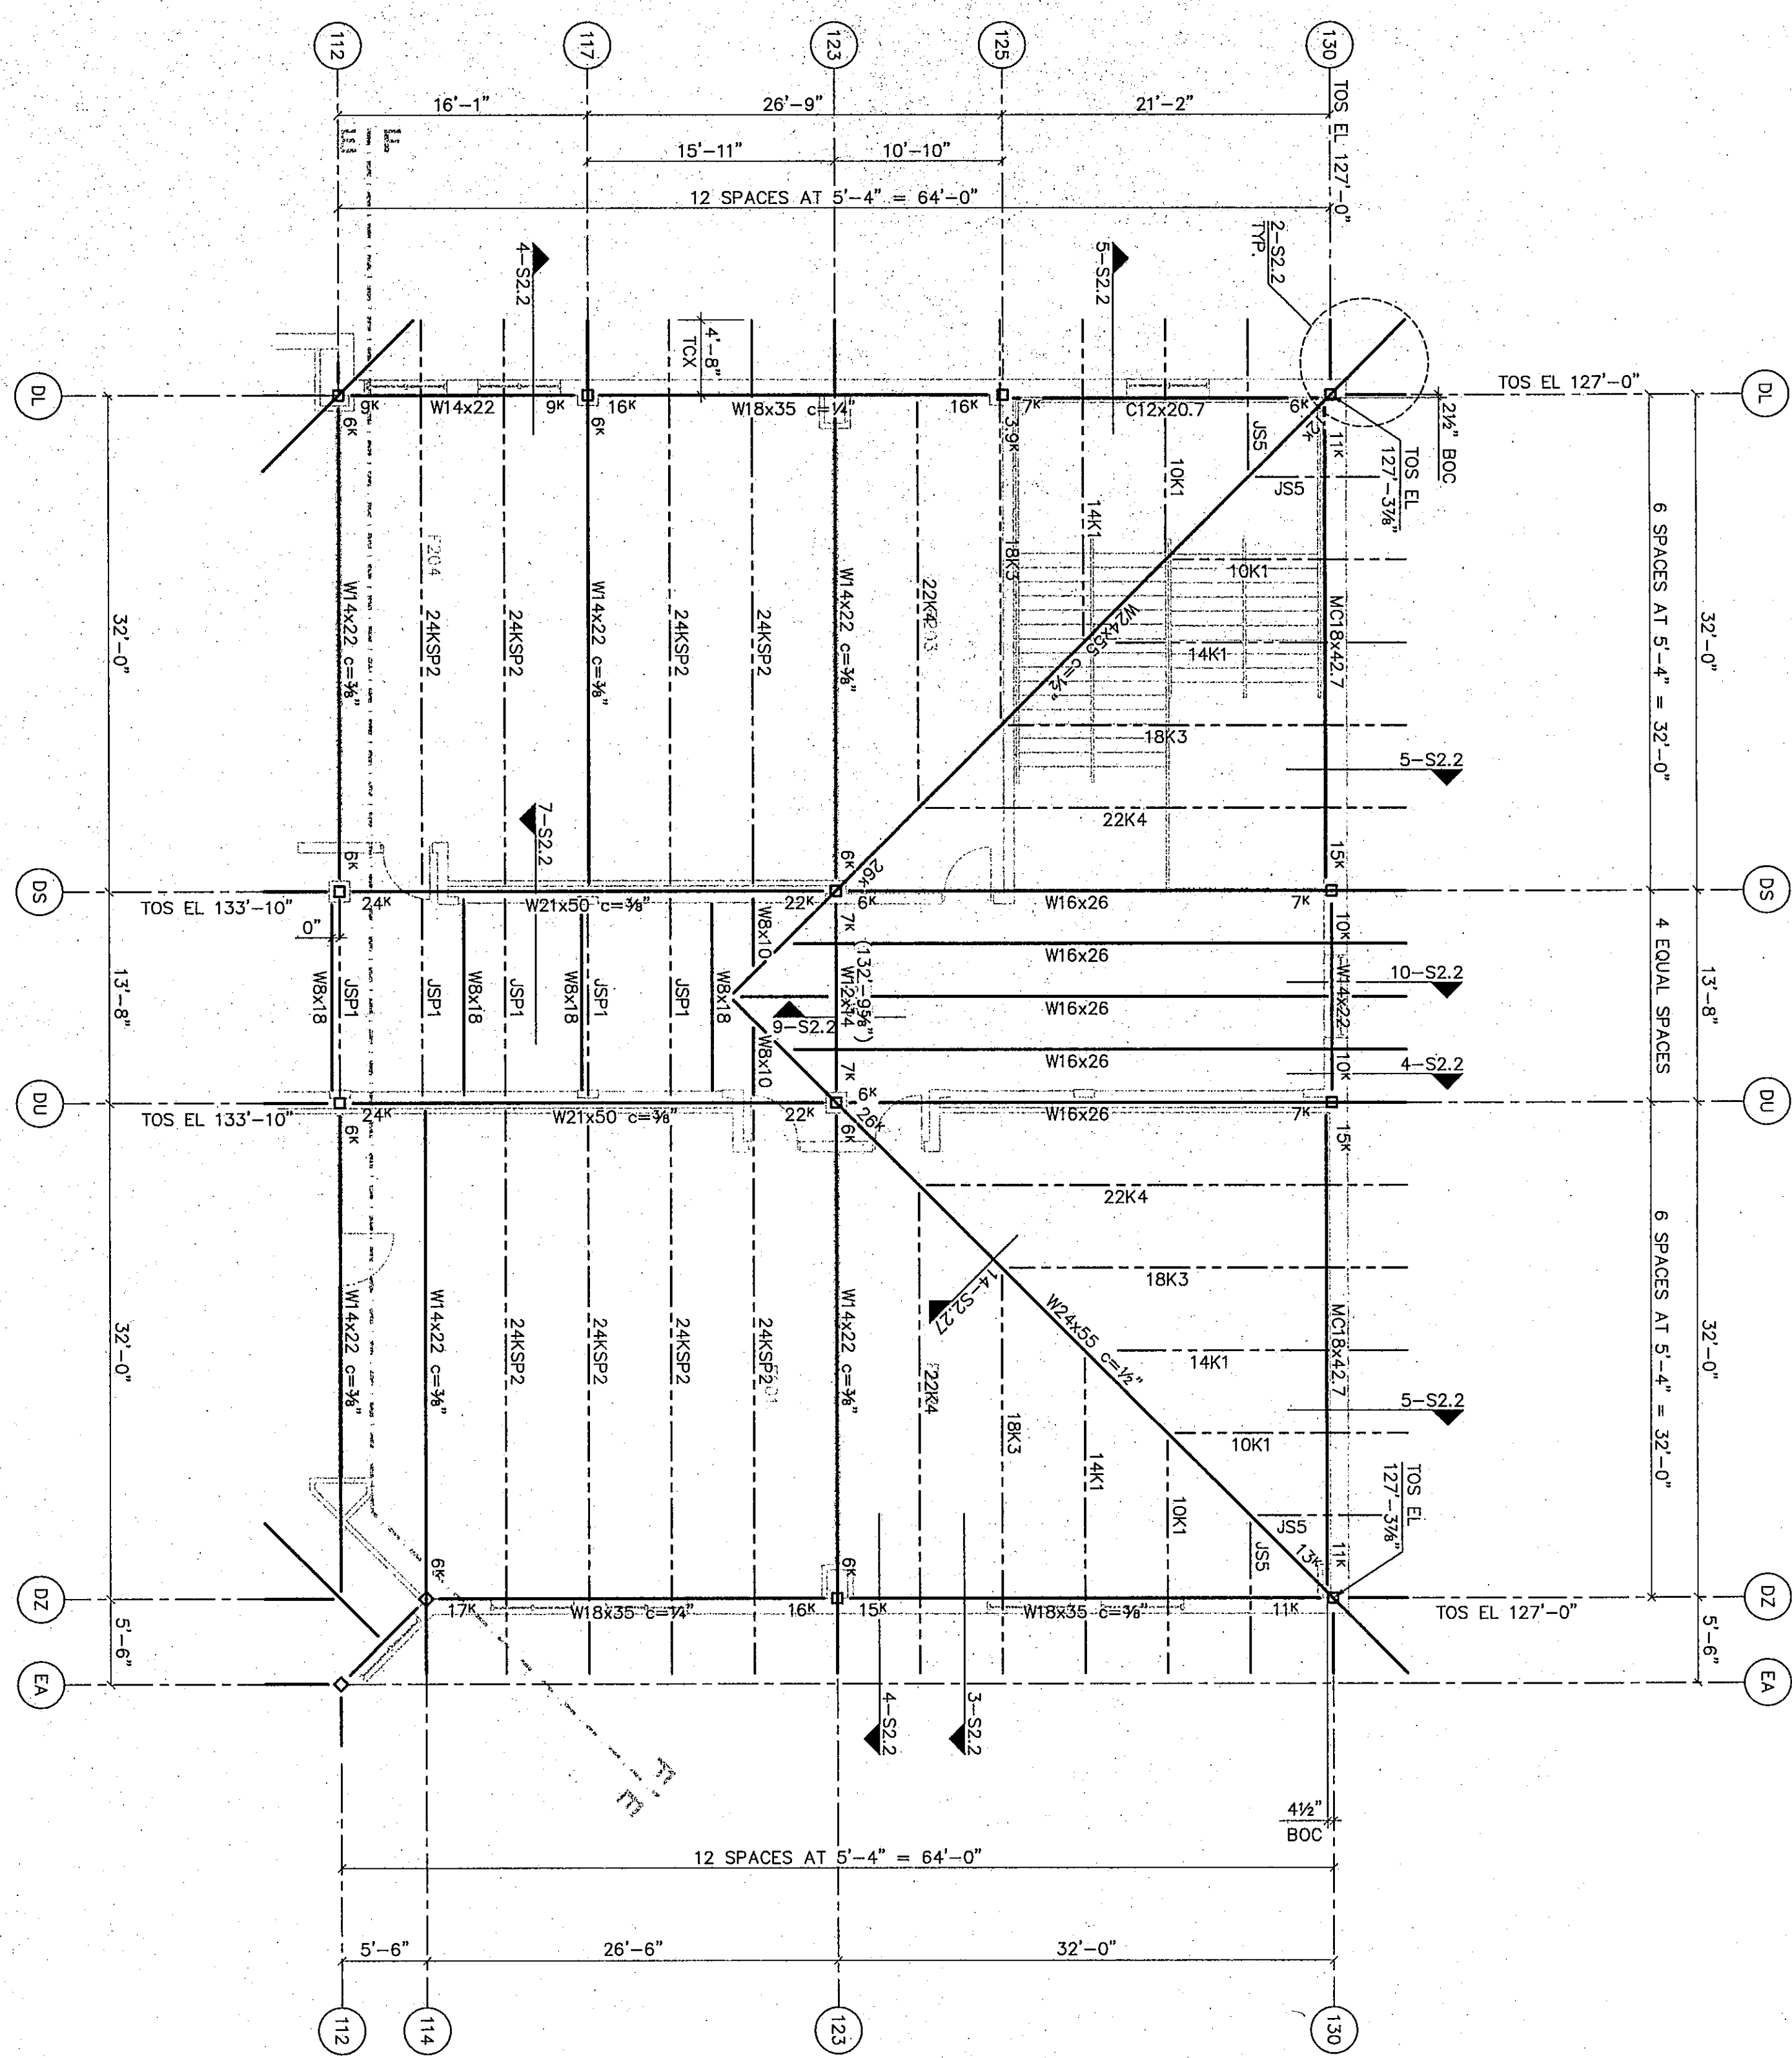


**FRAMING PLAN NOTES:**

1. TOP STEEL EL. VARIES SEE PLAN
2. SEE DRAWINGS S2.27, S2.28, AND S2.29 FOR TYPICAL STEEL FRAMING DETAILS
3. SEE 3-S2.27 FOR TYPICAL STEEL FRAMING CONNECTIONS
4. BEAM LEGEND:
  - (\*) INDICATES DECK SUPPORT REQUIRED BETWEEN JOISTS. SEE 6-S2.27
  - (V) INDICATES VALLEY BEAM. SEE 14-S2.27
  - (R) INDICATES ROOF BEAM. SEE 15-S2.27
  - (S) TOP OF SLOPED BEAM AT CENTRINE COLUMN OR OR AT INTERSECTION WITH OTHER BEAMS S2.28
  - (W) INDICATES BACK SPACING. SEE 16-S2.28
  - (M) INDICATES TOP CHORD JOIST DOUBLE PITCHED AT W/FT
  - (A) INDICATES DIRECTION OF ACUSTICAL DECK SPAN
  - (J) JOIST SPACING "MIRRORED" AT HIP AND VALLEY BEAMS, JOIST

W = 1'-0"

97-E-33


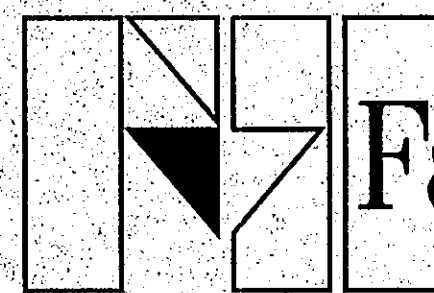


**Fanning/Howey**  
**Associates, Inc.**  
Architects Engineers Consultants



THE NEW  
**CHESTERTON HIGH SCHOOL**  
FOR THE  
DUNELAND SCHOOL CORPORATION  
CHESTERTON, INDIANA

COPYRIGHT 1997 BY FANNING/HOWEY ASSOCIATES, INC.

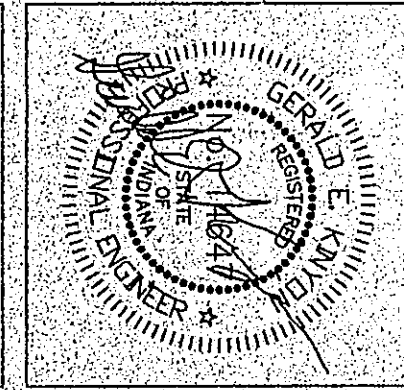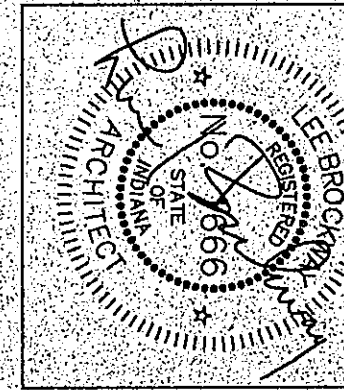

CHESTERTON HIGH SCHOOL  
95067.00

DRAWN BY: B.A.M. COMM. NO.: 95067.00

CHECKED BY: D.D.F. DATE: APRIL 21, 1997

**S2.12**

REVISIONS NO. DATE