


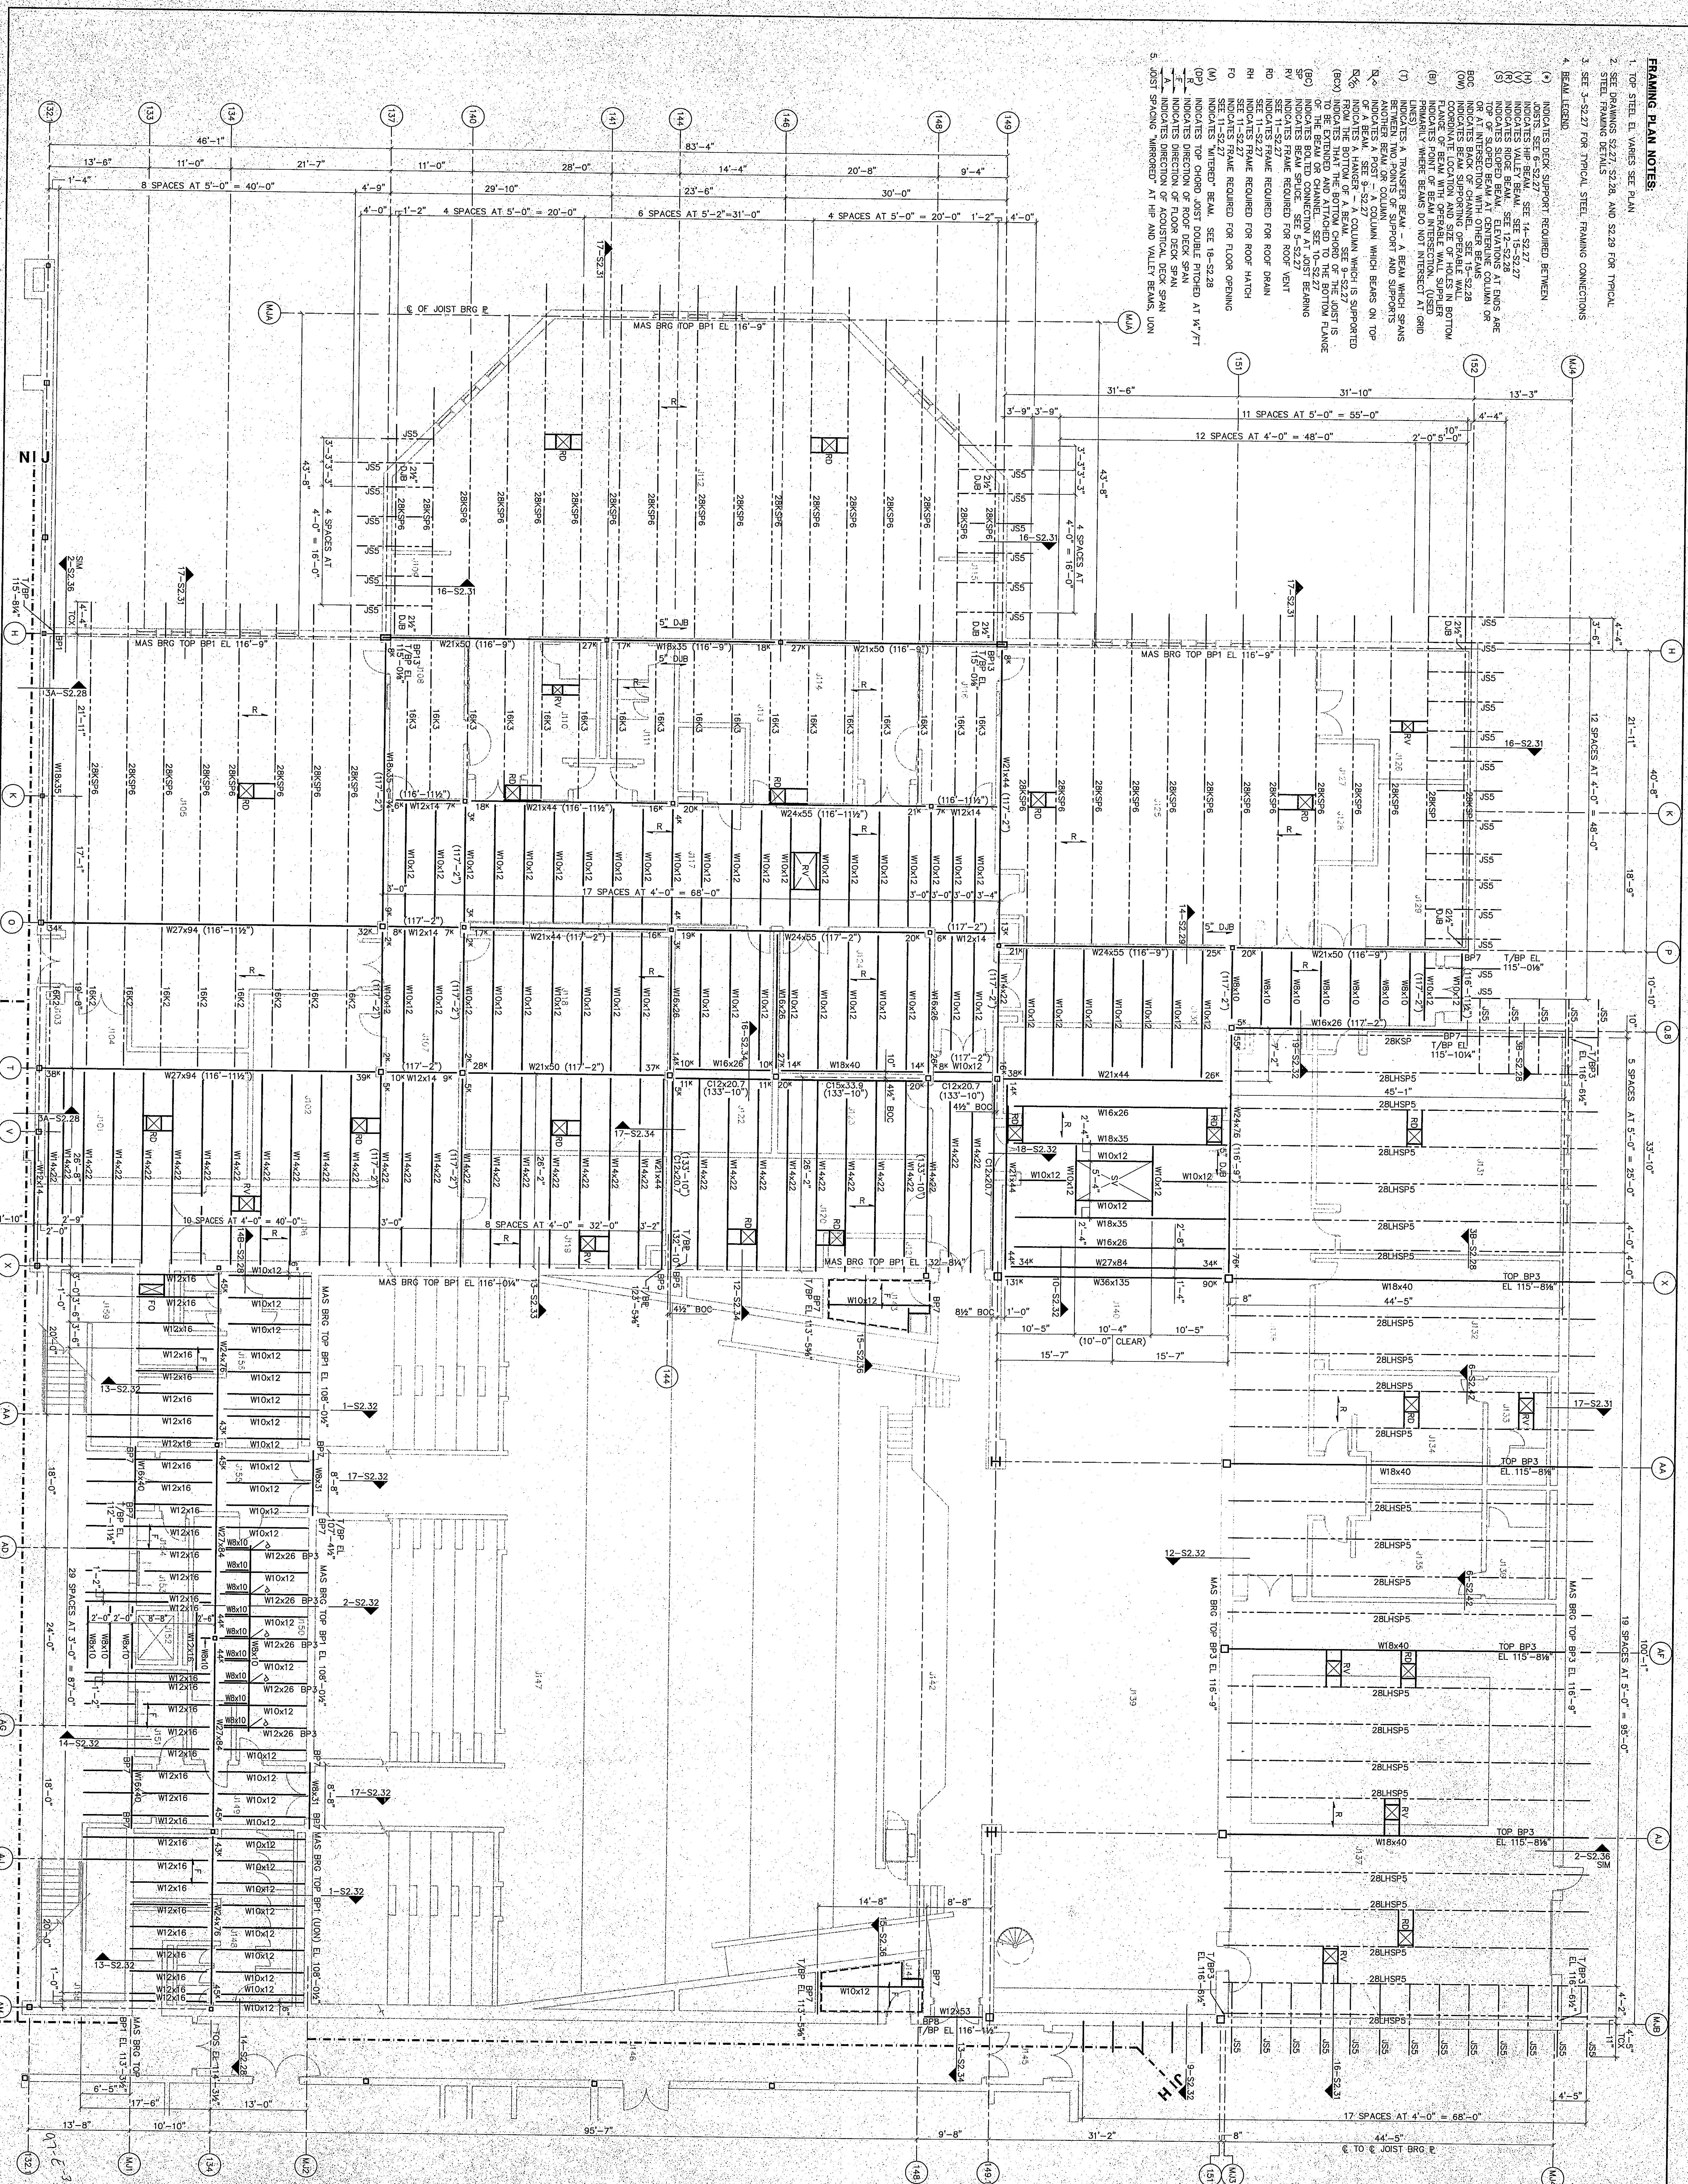

- FRAMING PLAN NOTES**
1. TOP STEEL EL. VARIES SEE PLAN
 2. SEE DRAWINGS S2.27, S2.28 AND S2.29 FOR TYPICAL STEEL FRAMING DETAILS
 3. SEE S2.27 FOR TYPICAL STEEL FRAMING CONNECTIONS
 4. BEAM LEGEND
 - (A) INDICATES DECK SUPPORT REQUIRED BETWEEN JOISTS SEE S2.27
 - (B) INDICATES HIP BEAM SEE S2.27
 - (C) INDICATES ROOF BEAM ELEVATIONS AT ENDS ARE OF A ROOF BEAM AT CENTERLINE COLUMN OR BEAM
 - (D) INDICATES BEAM SUPPORTING OPERABLE WALL FLANGE OF BEAM WITH OPERABLE WALL SUPPLIED
 - (E) INDICATES POINT OF BEAM INTERSECTION (USED LINES) WHERE BEAMS DO NOT INTERSECT AT GRID
 - (F) INDICATES A TRANSFER BEAM - A BEAM WHICH SPANS BETWEEN TWO POINTS OF SUPPORT AND SUPPORTS OTHER BEAMS
 - (G) INDICATES A POST - A COLUMN WHICH BEARS ON TOP OF A BEAM SEE S2.27
 - (H) INDICATES A BEAM WHICH IS SUPPORTED FROM THE BOTTOM OF A BEAM SEE S2.27
 - (I) INDICATES THAT THE BOTTOM CHORD OF THE JOIST IS TO BE EXTENDED AND ATTACHED TO THE BOTTOM FLANGE OF A BEAM
 - (J) INDICATES BOLTED CONNECTION AT JOIST BEARING
 - (K) INDICATES BEAM SLOPE SEE S2.27
 - (L) INDICATES BEAM REQUIRED FOR ROOF VENT
 - (M) INDICATES BEAM REQUIRED FOR ROOF DRAIN
 - (N) INDICATES BEAM REQUIRED FOR ROOF HATCH
 - (O) INDICATES FRAME REQUIRED FOR FLOOR OPENING
 - (P) INDICATES FRAME REQUIRED FOR FLOOR OPENING
 - (Q) INDICATES FRAME REQUIRED FOR FLOOR OPENING
 - (R) INDICATES FRAME REQUIRED FOR FLOOR OPENING
 - (S) INDICATES FRAME REQUIRED FOR FLOOR OPENING
 - (T) INDICATES FRAME REQUIRED FOR FLOOR OPENING
 - (U) INDICATES FRAME REQUIRED FOR FLOOR OPENING
 - (V) INDICATES FRAME REQUIRED FOR FLOOR OPENING
 - (W) INDICATES FRAME REQUIRED FOR FLOOR OPENING
 - (X) INDICATES FRAME REQUIRED FOR FLOOR OPENING
 - (Y) INDICATES FRAME REQUIRED FOR FLOOR OPENING
 - (Z) INDICATES FRAME REQUIRED FOR FLOOR OPENING

UNIT J
FLOOR/LOW ROOF FRAMING PLAN

DRAWN BY: B.A.M. COMM. NO.: 95067.00
CHECKED BY: D.D.F. DATE: APRIL 21, 1997

S2.16

REVISIONS NO. DATE

CHESTERTON HIGH SCHOOL

Fanning/Howey Associates, Inc.
Architects Engineers Consultants

KEY PLAN

THE NEW CHESTERTON HIGH SCHOOL FOR THE DUNELAND SCHOOL CORPORATION CHESTERTON, INDIANA

COPYRIGHT 1997 BY FANNING/HOWEY ASSOCIATES, INC.