




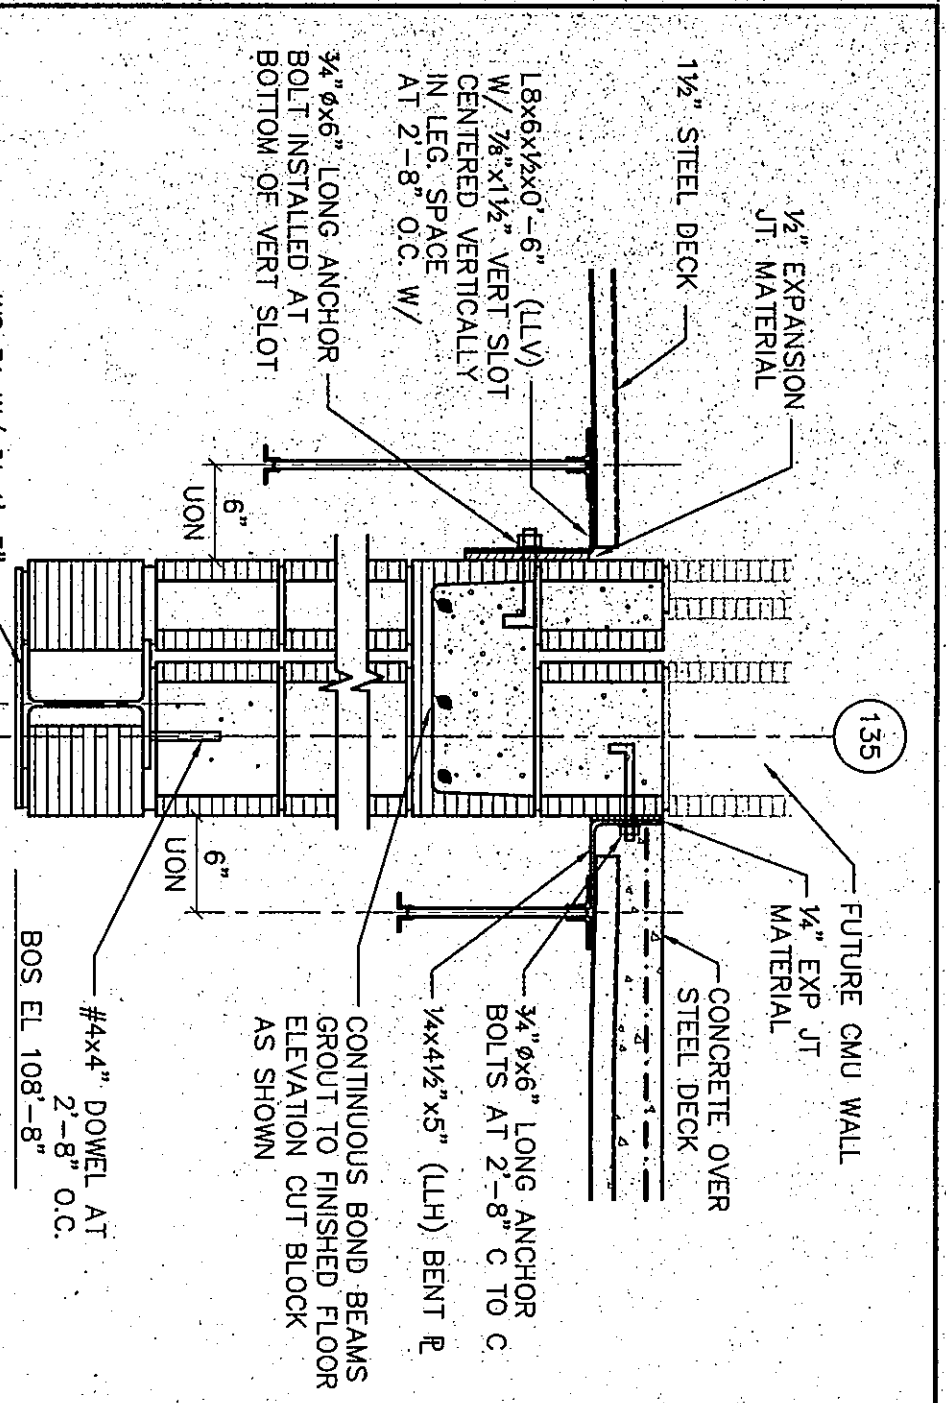


18 FRAMING SECTION
N/S

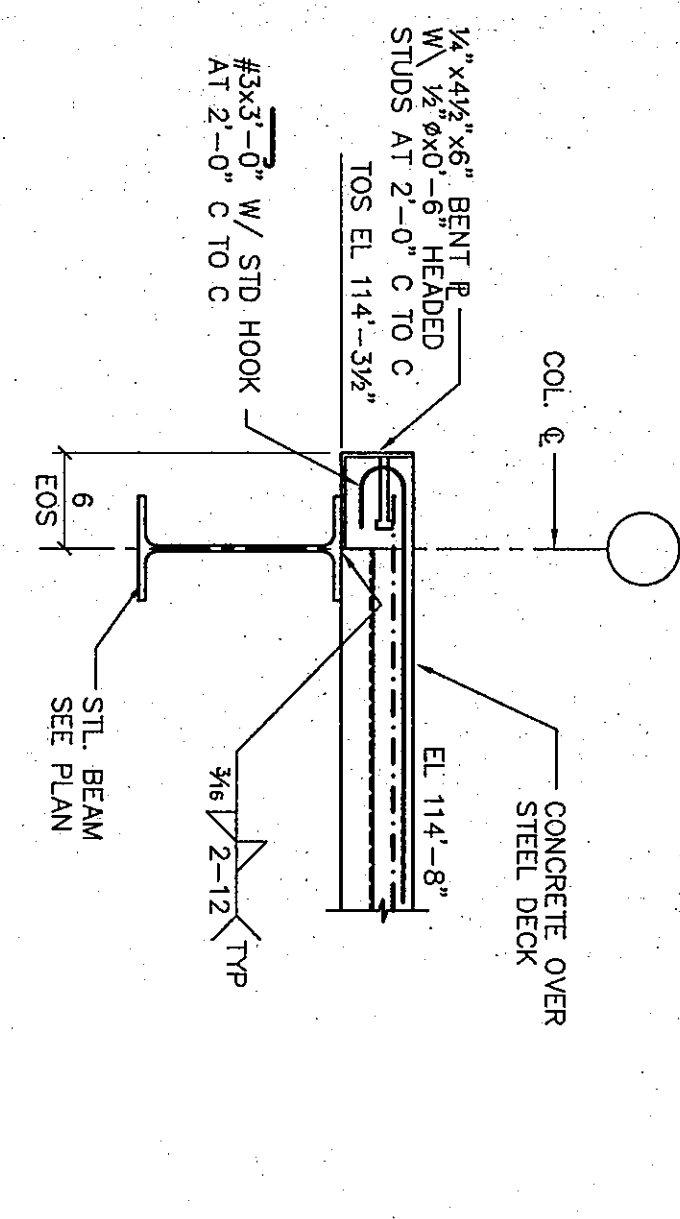


13 EDGE OF DECK
T = 1'-0"

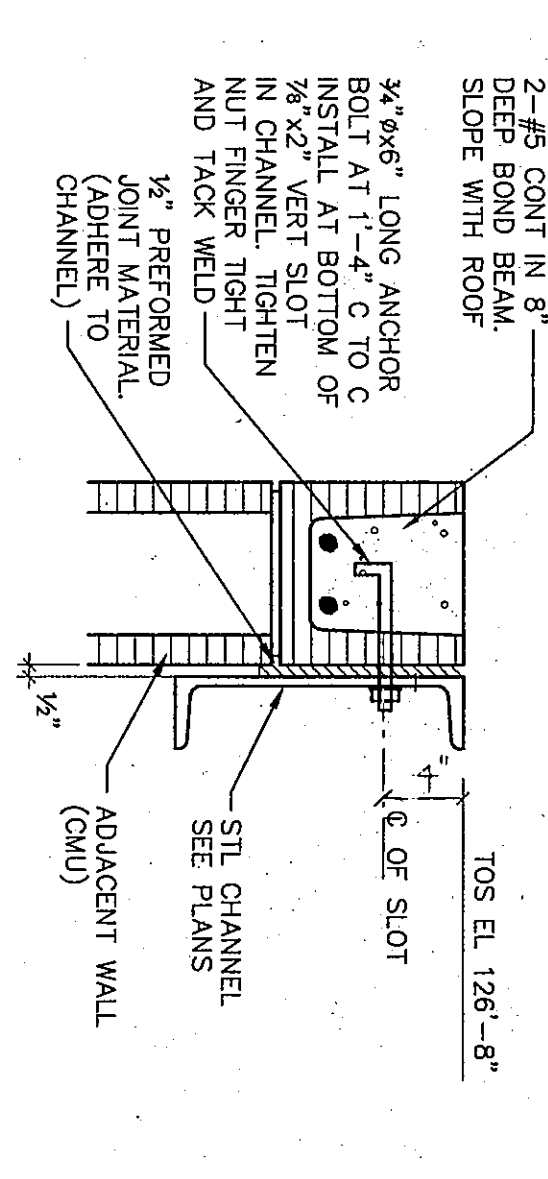


9 CHANNEL AT WALL
N/S

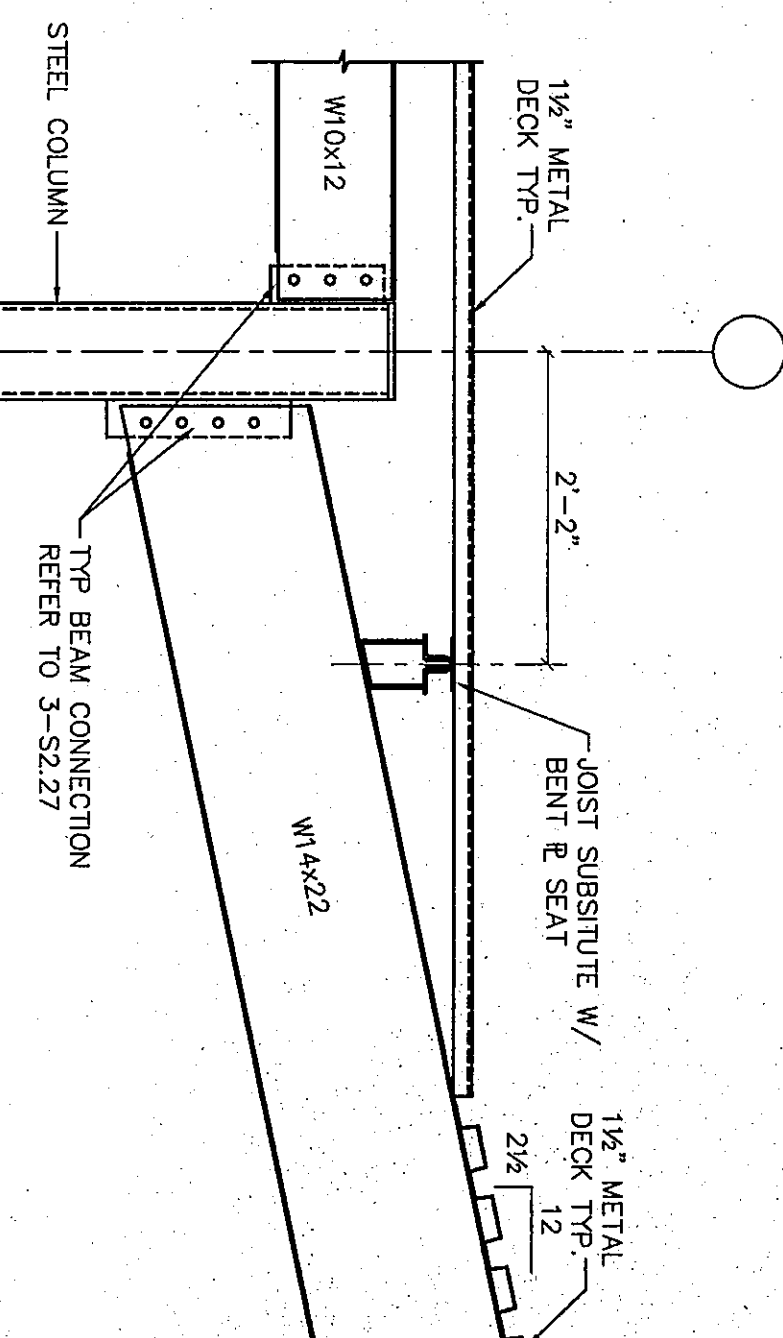


6 FRAMING SECTION
N/S

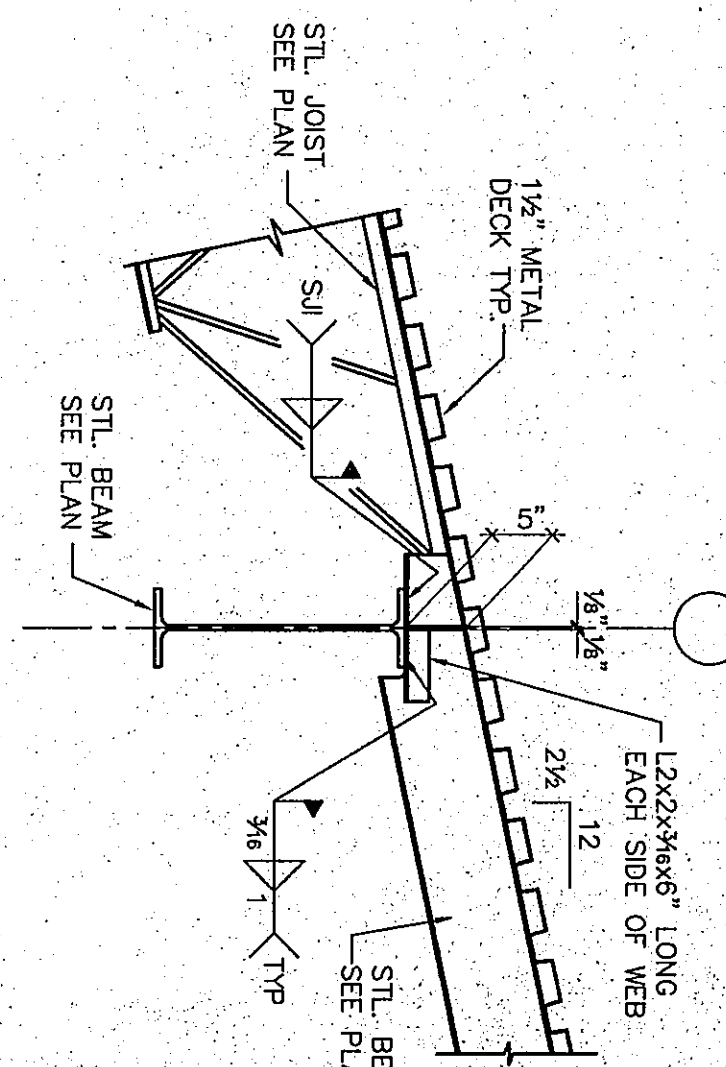


1 TYP. SECTION AT CORRIDOR
N/S

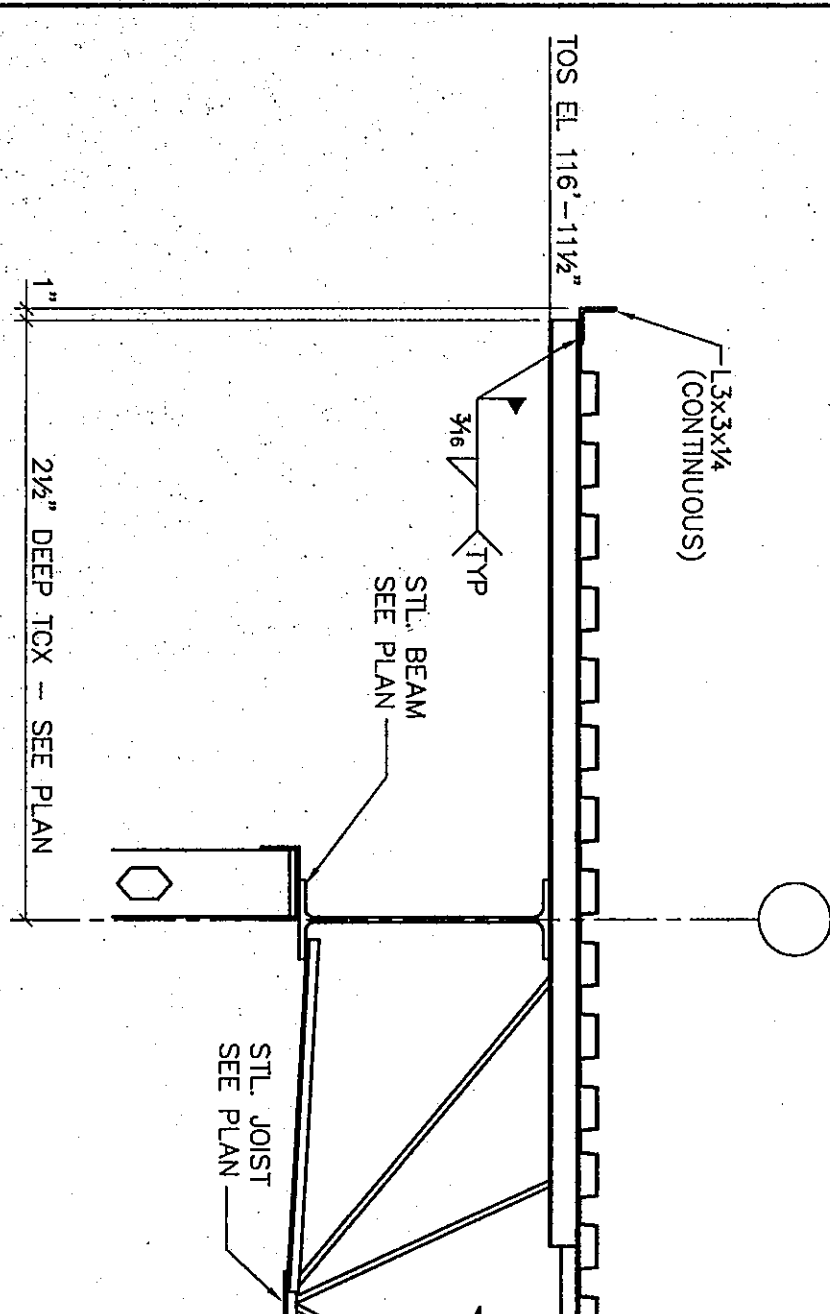


19 TYP. ROOF EDGE
N/S

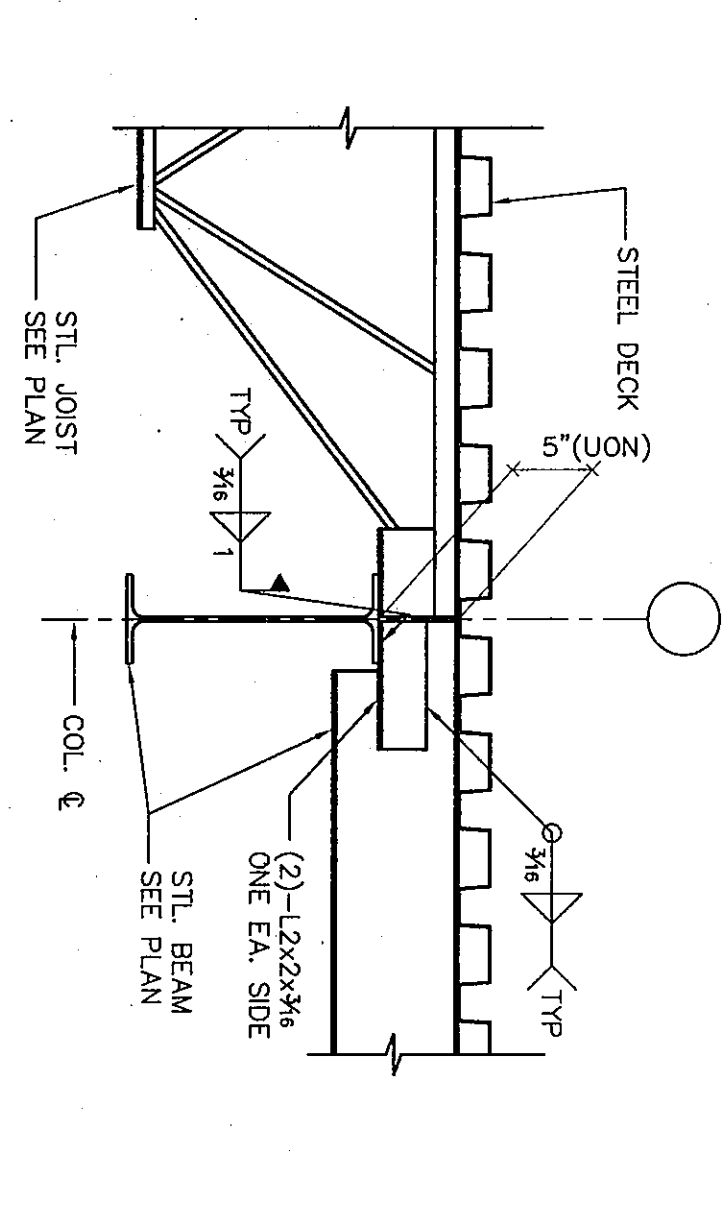


14 FRAMING SECTION
T = 1'-0"

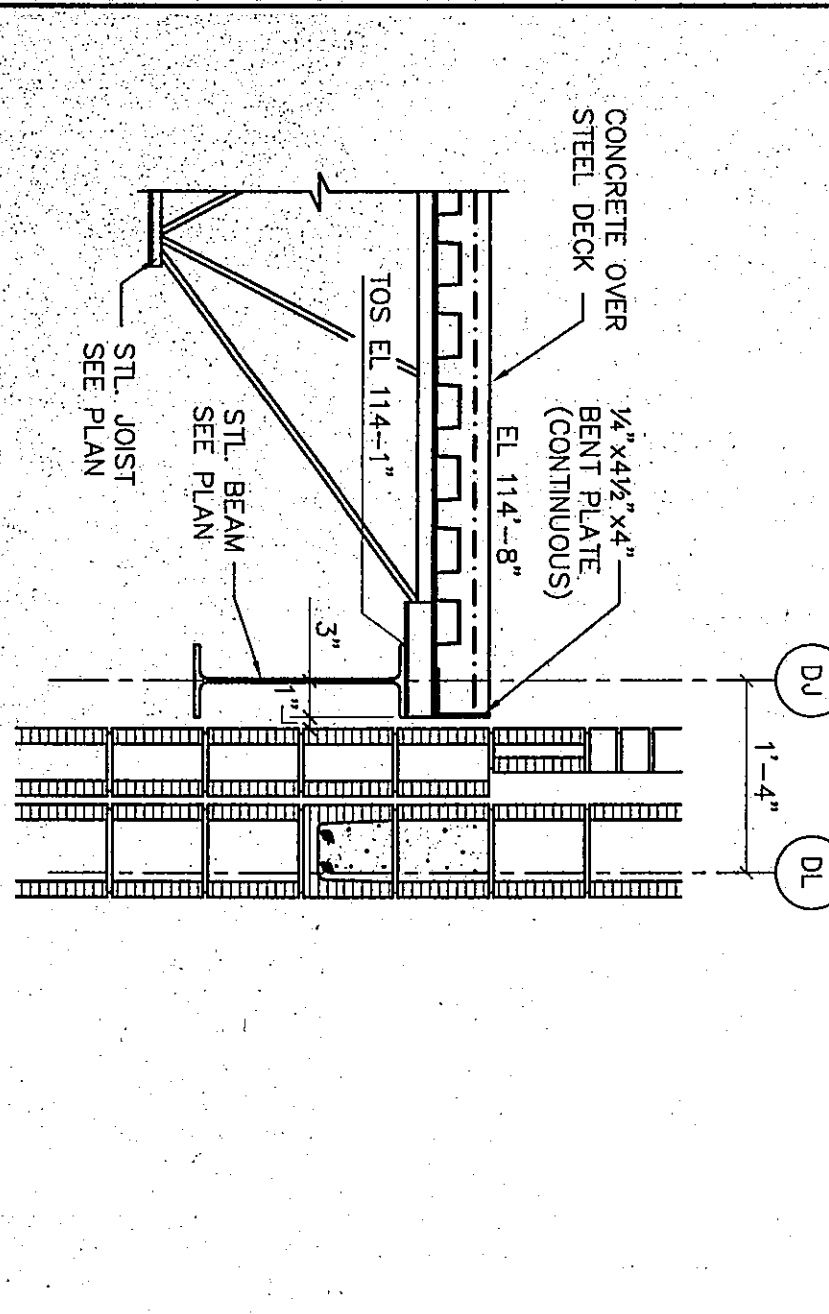


20 WALL SECTION
N/S

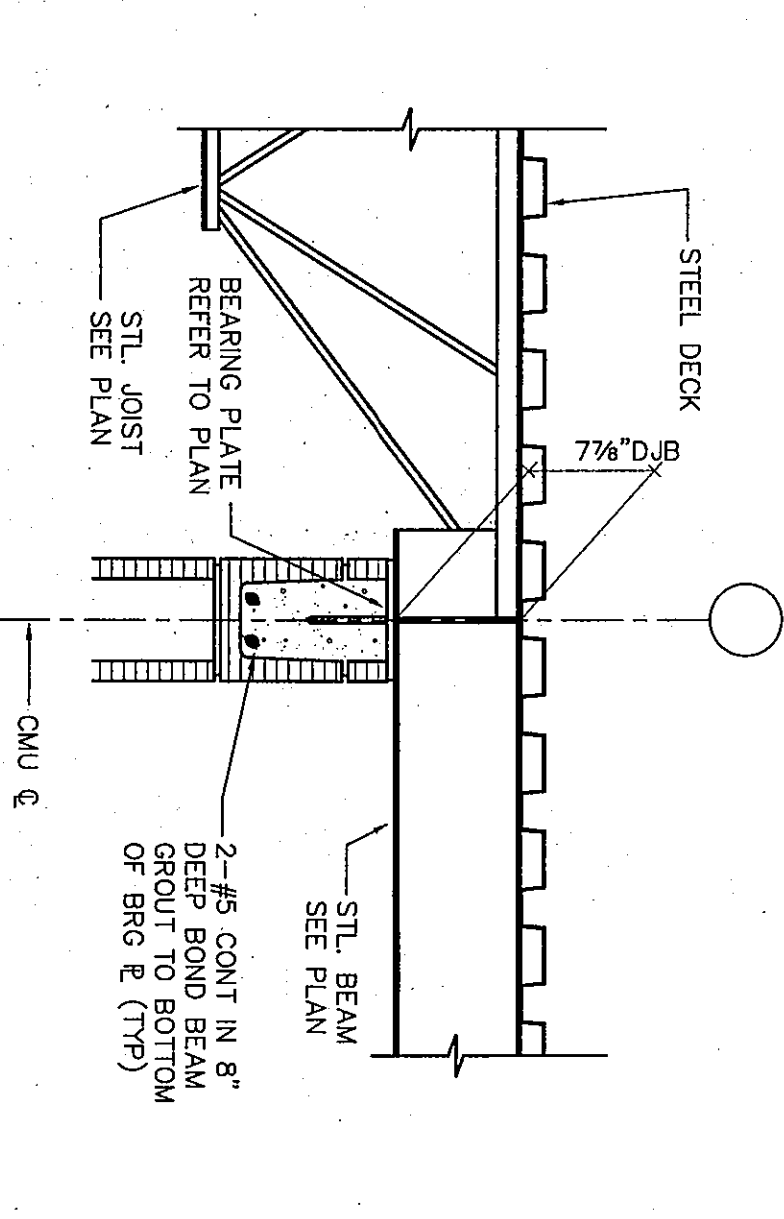


15 FRAMING SECTION
T = 1'-0"

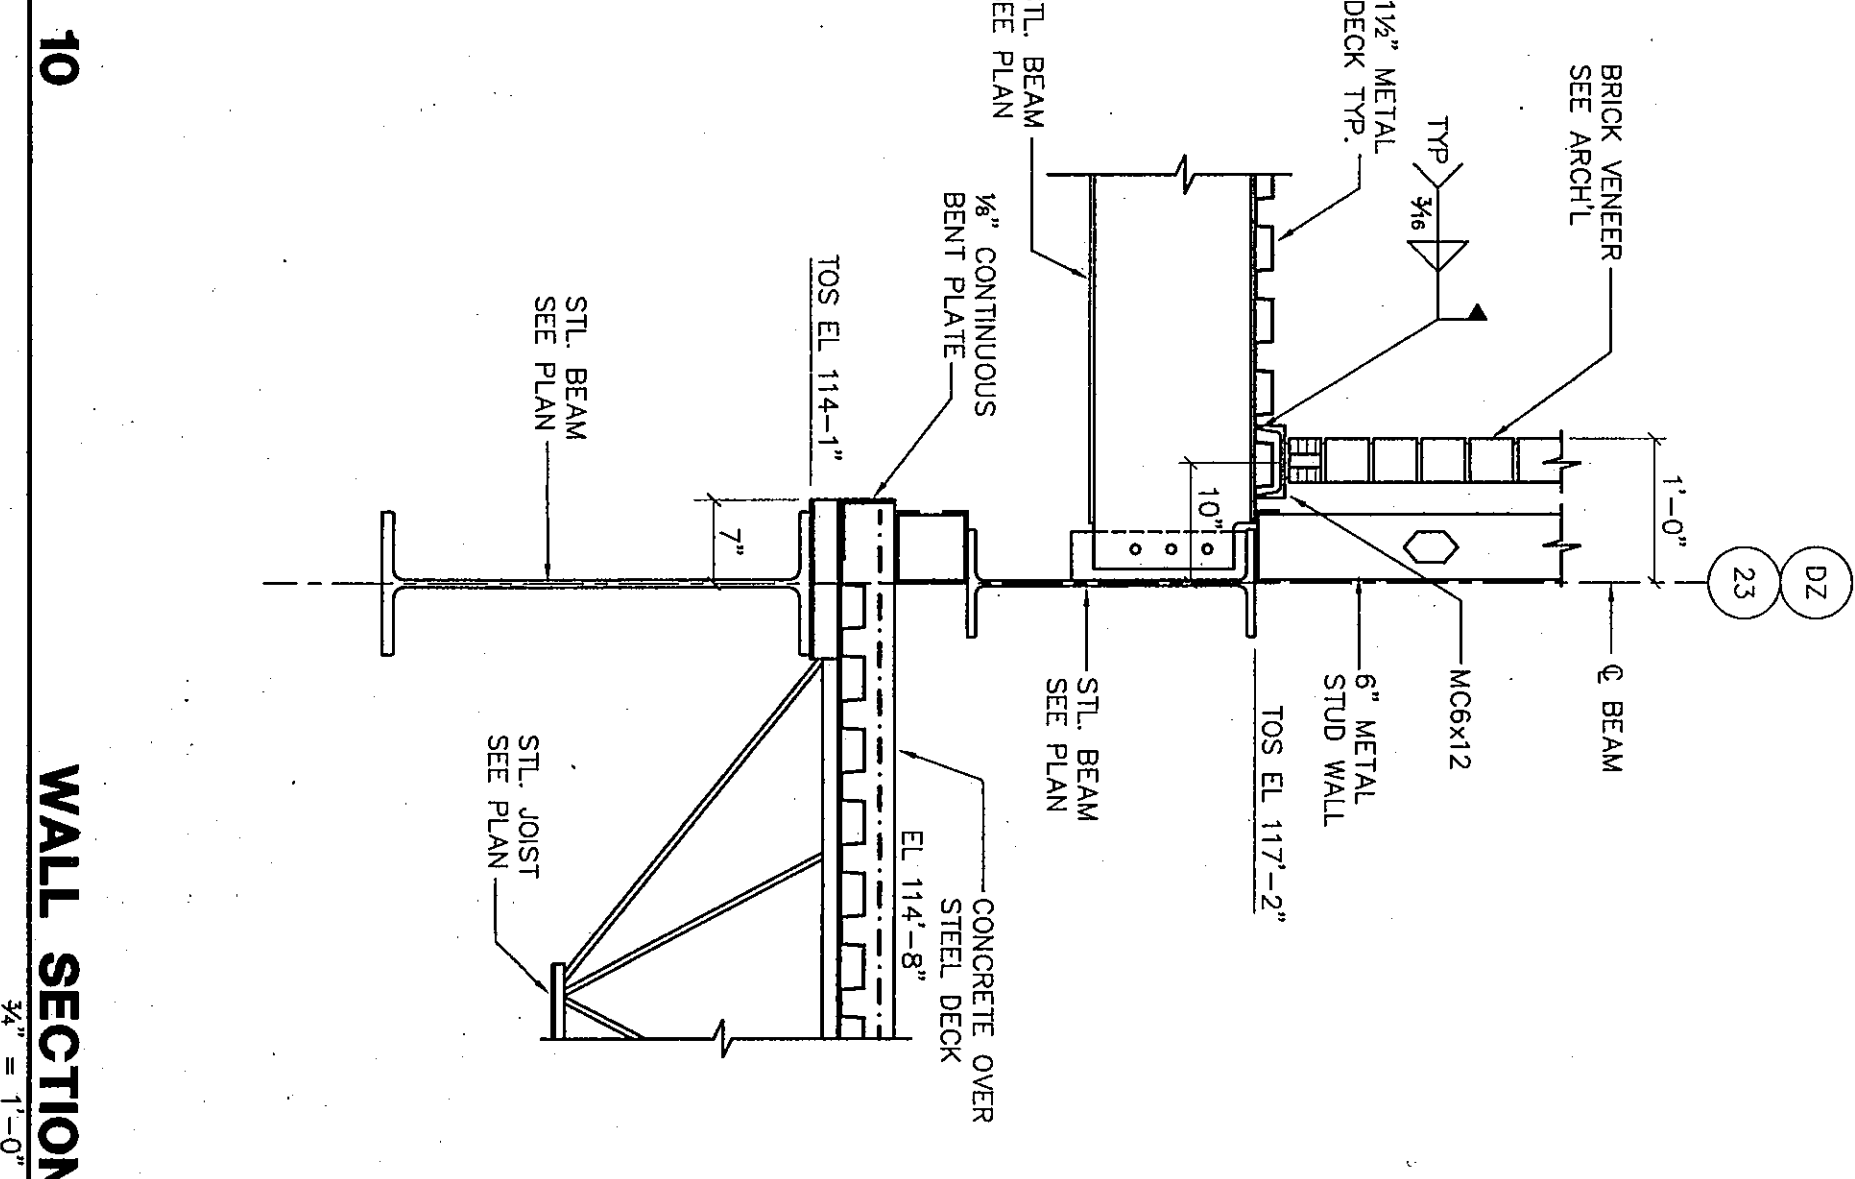


10 WALL SECTION
N/S

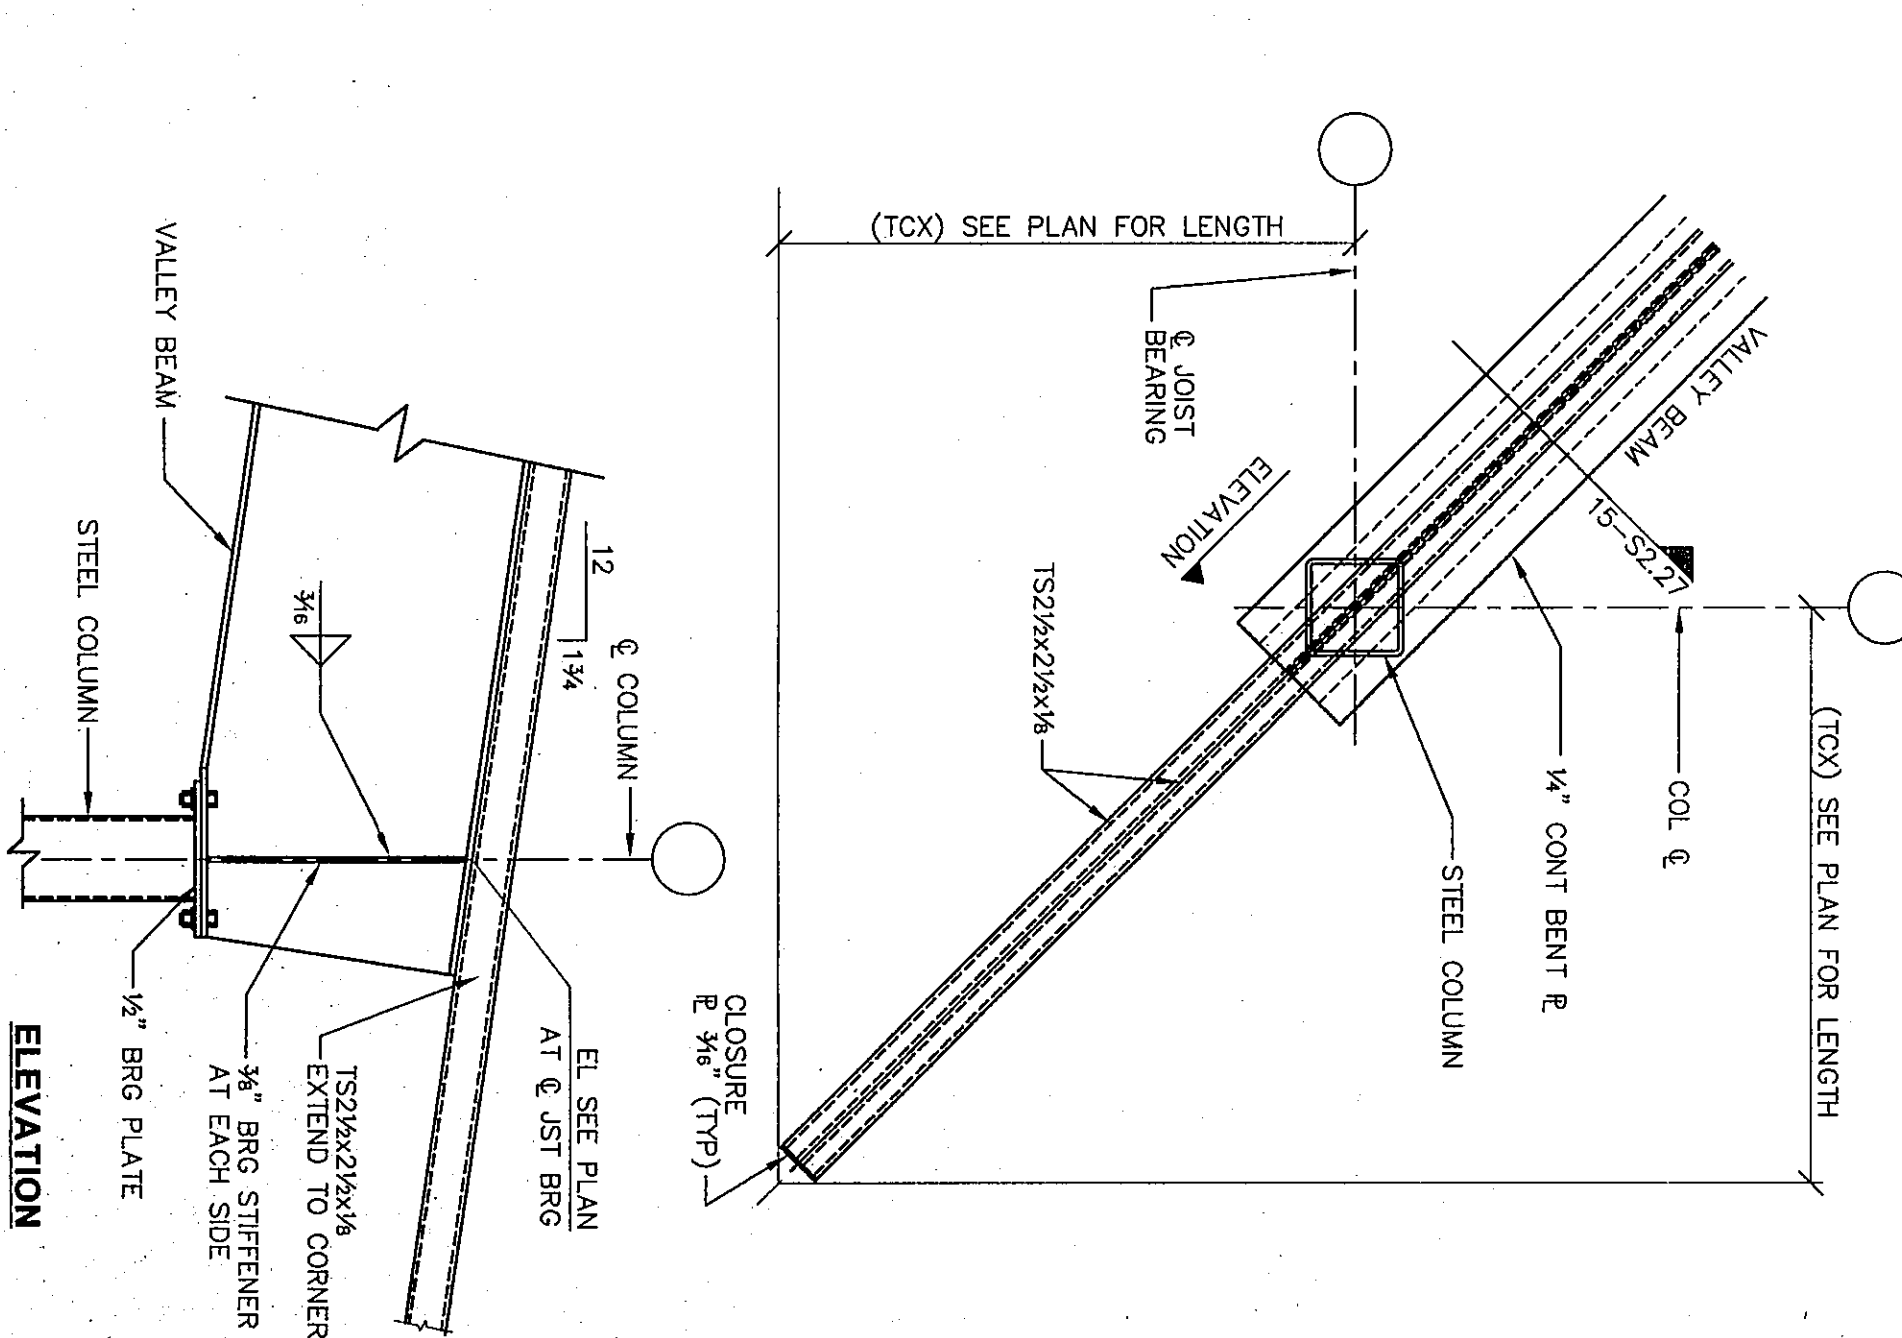


7 VALLEY BEAM AT PERIMETER
N/S

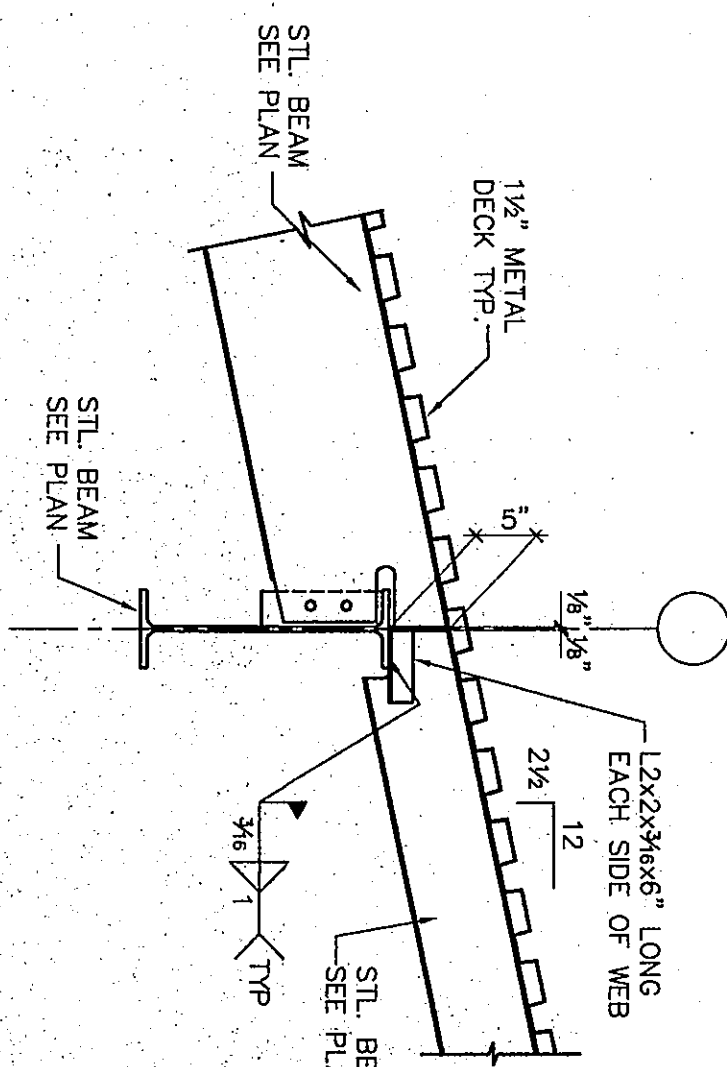


3 TYP. SECTION AT CORRIDOR
N/S

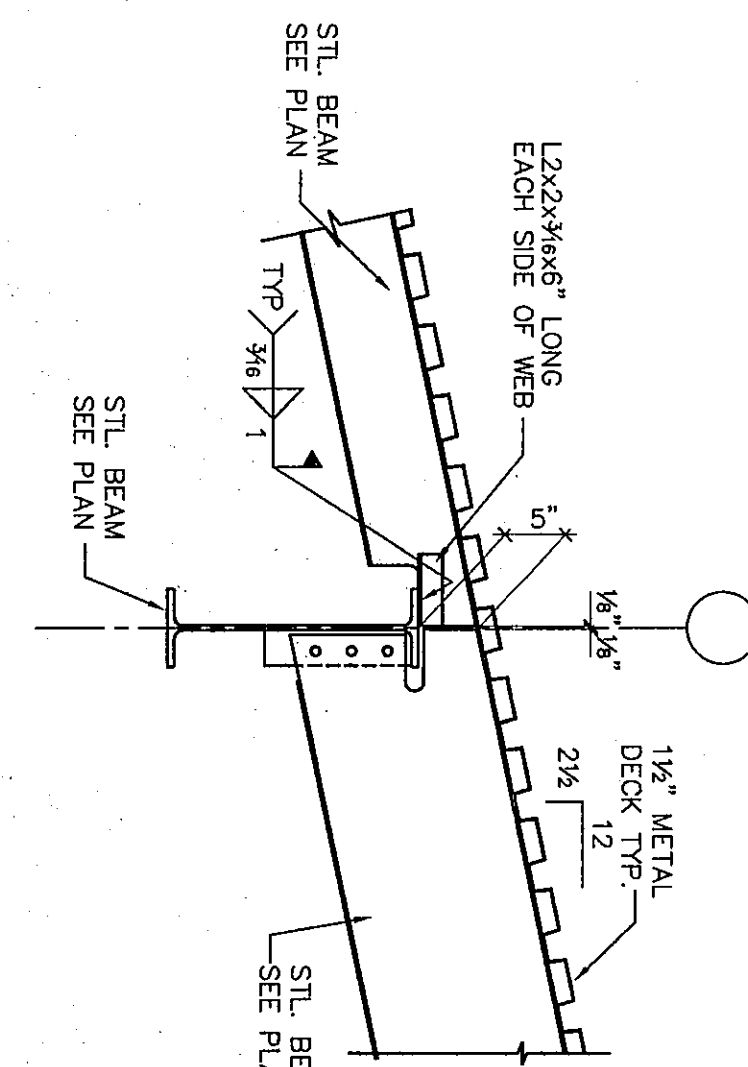


2 TYP. SECTION AT CORRIDOR
N/S

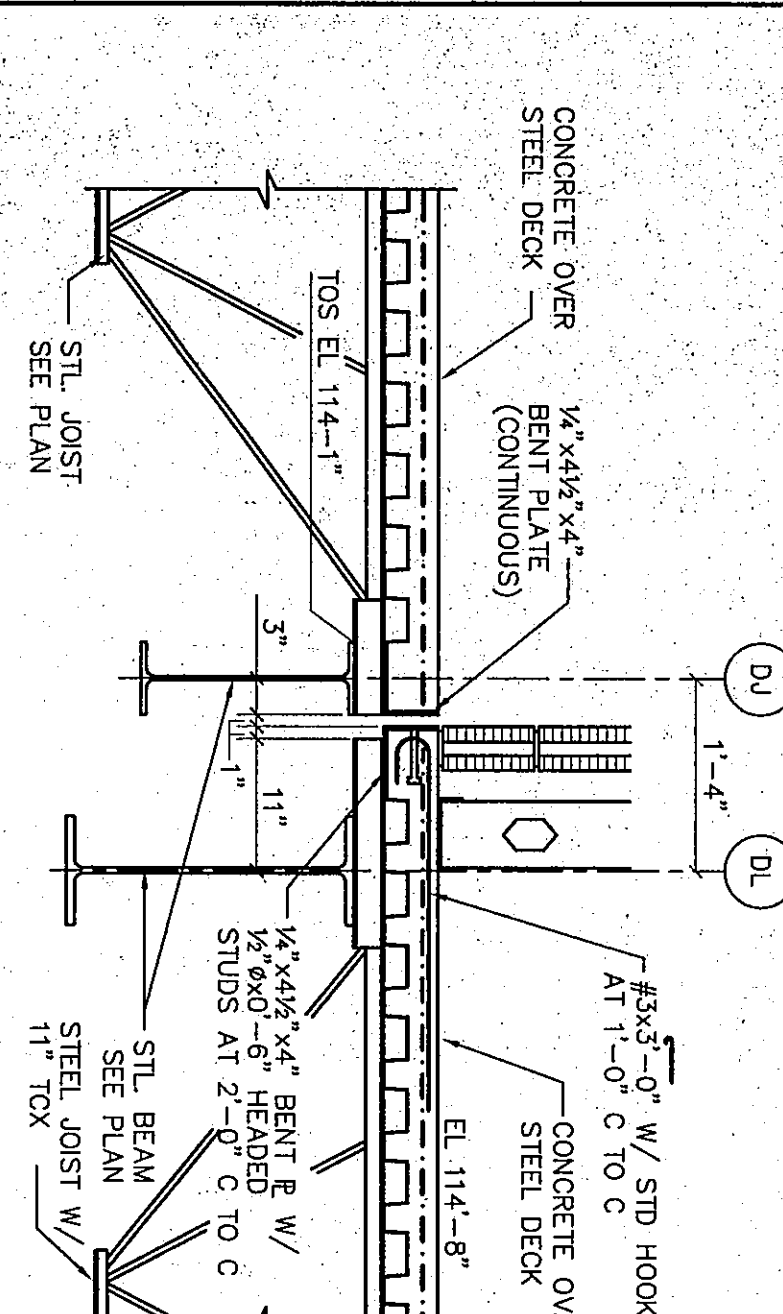


21 WALL SECTION
N/S

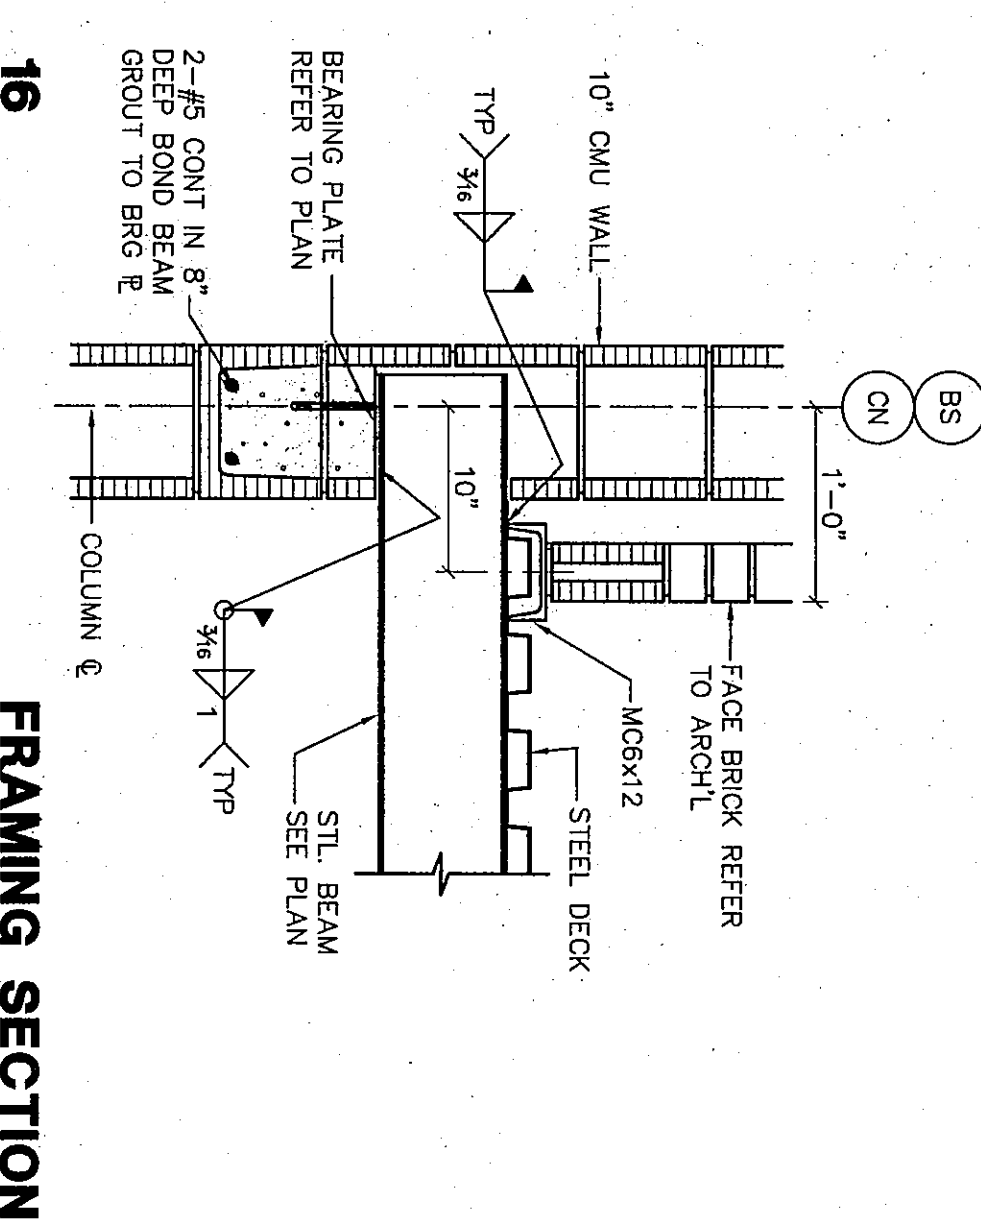


16 FRAMING SECTION
T = 1'-0"

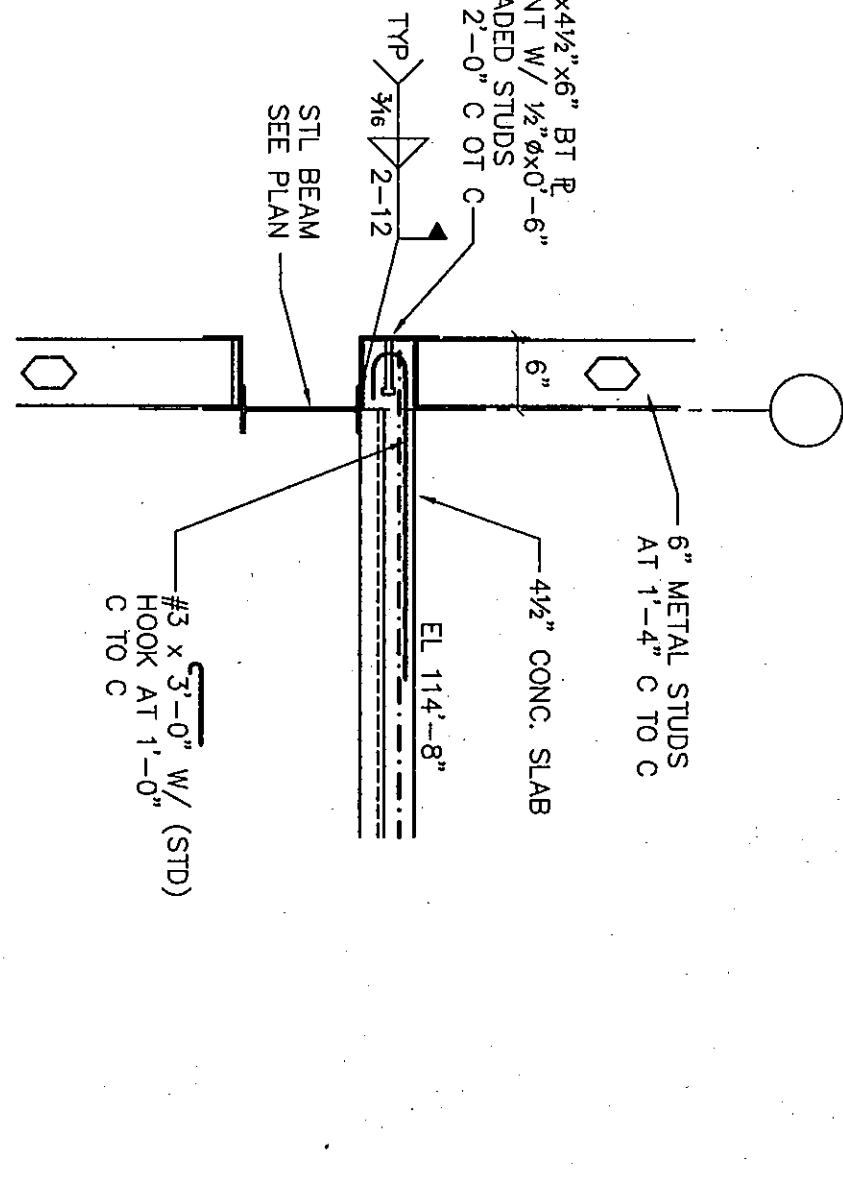


11 TYP. FLOOR EDGE
N/S

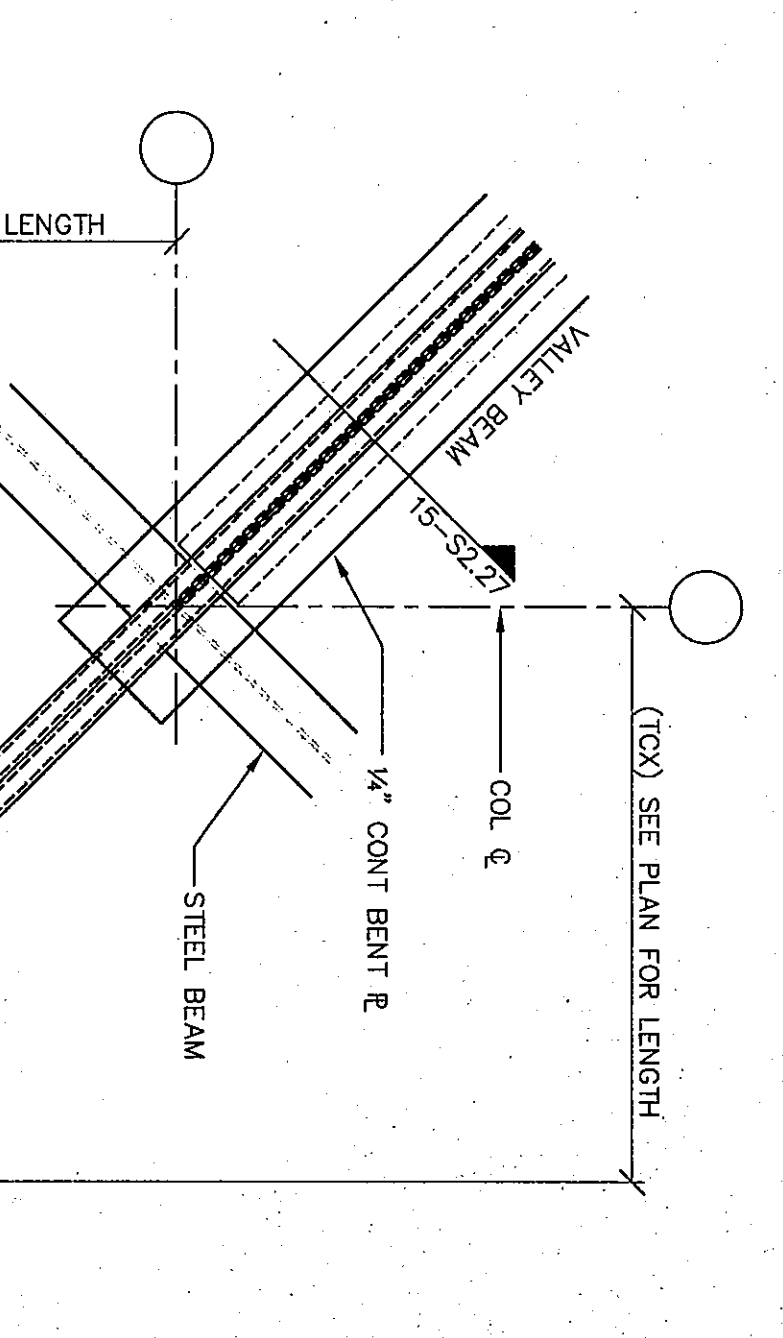


8 VALLEY BEAM AT PERIMETER
N/S

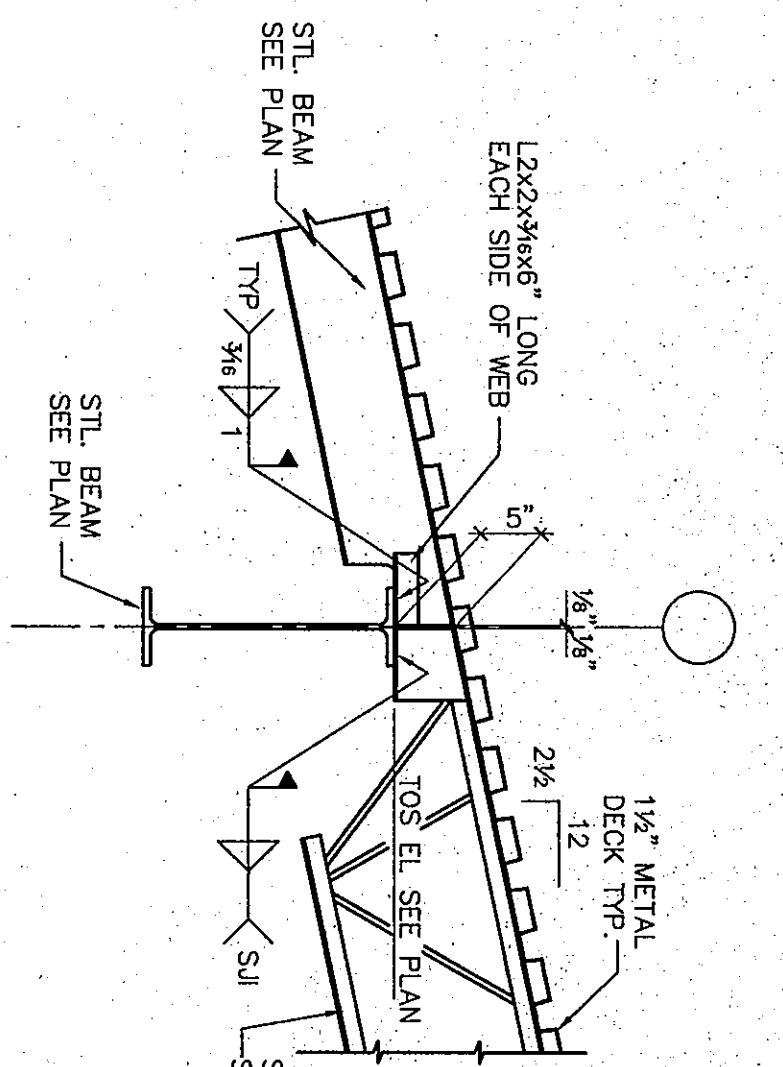


4 TYP. SECTION AT CORRIDOR
N/S

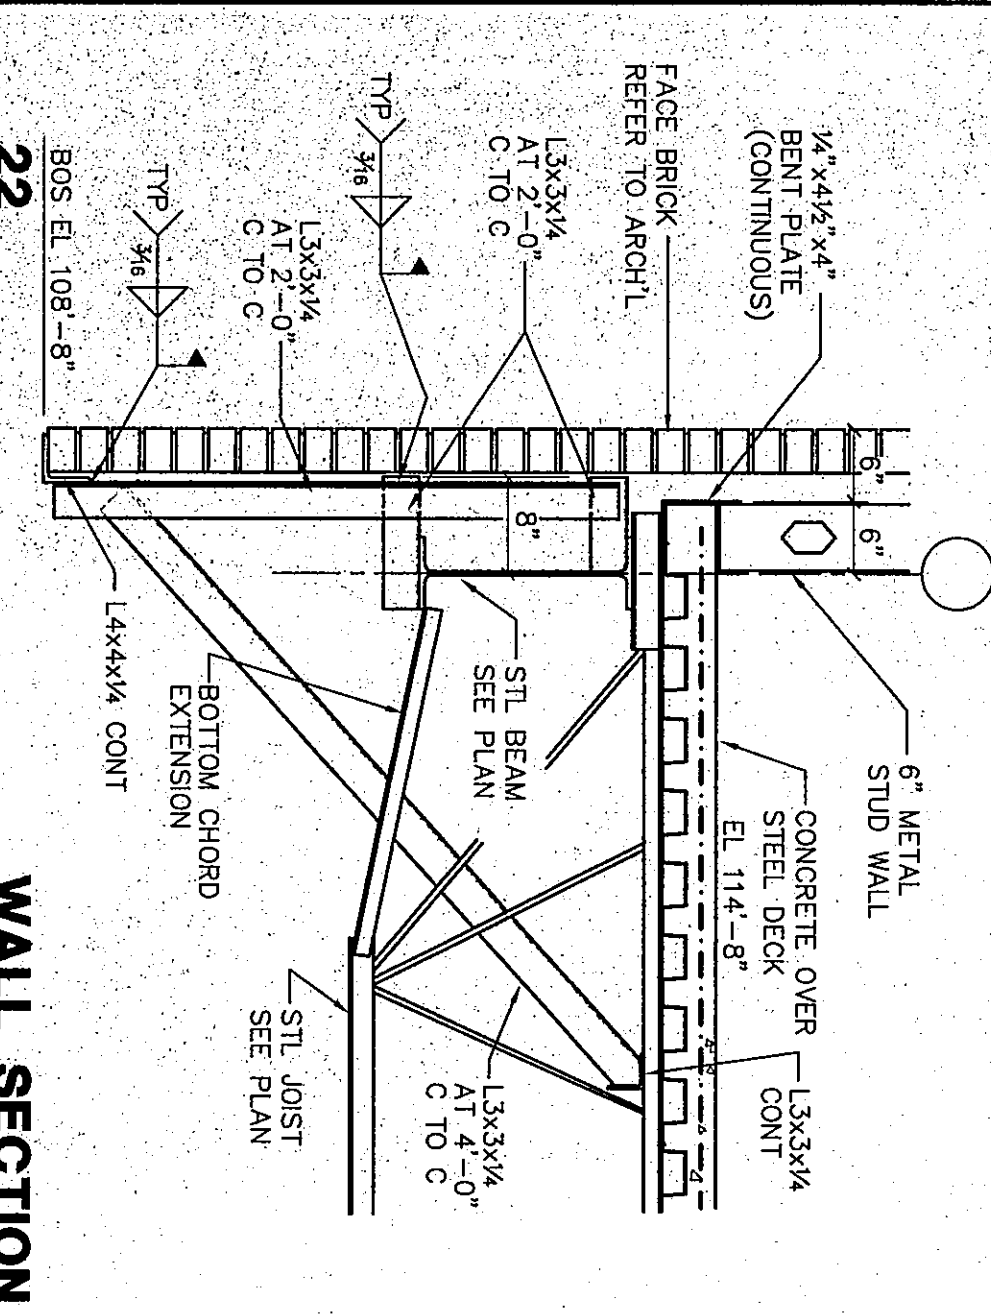


22 WALL SECTION
N/S

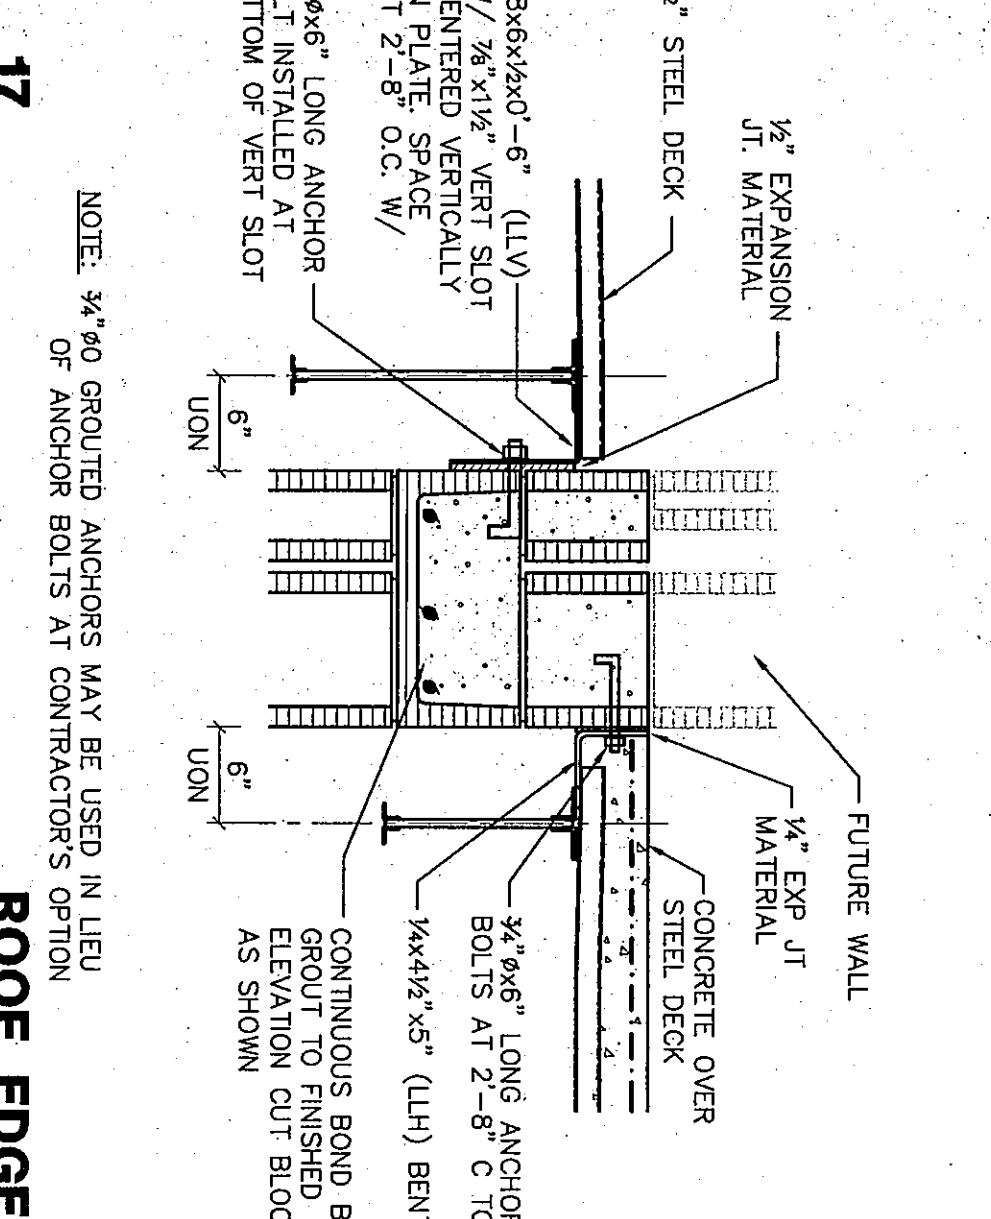


17 ROOF EDGE
T = 1'-0"

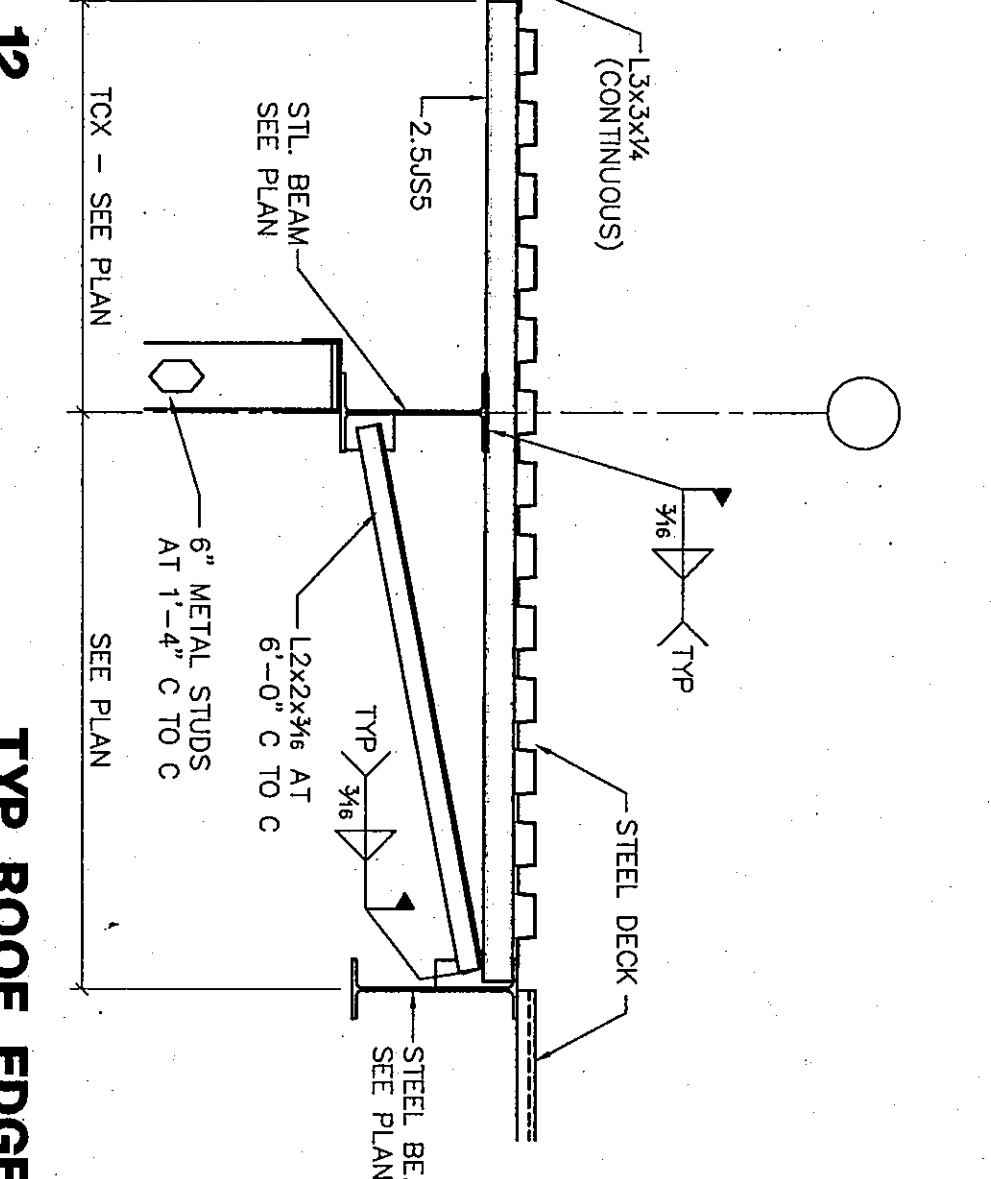

12 TYP. ROOF EDGE
N/S

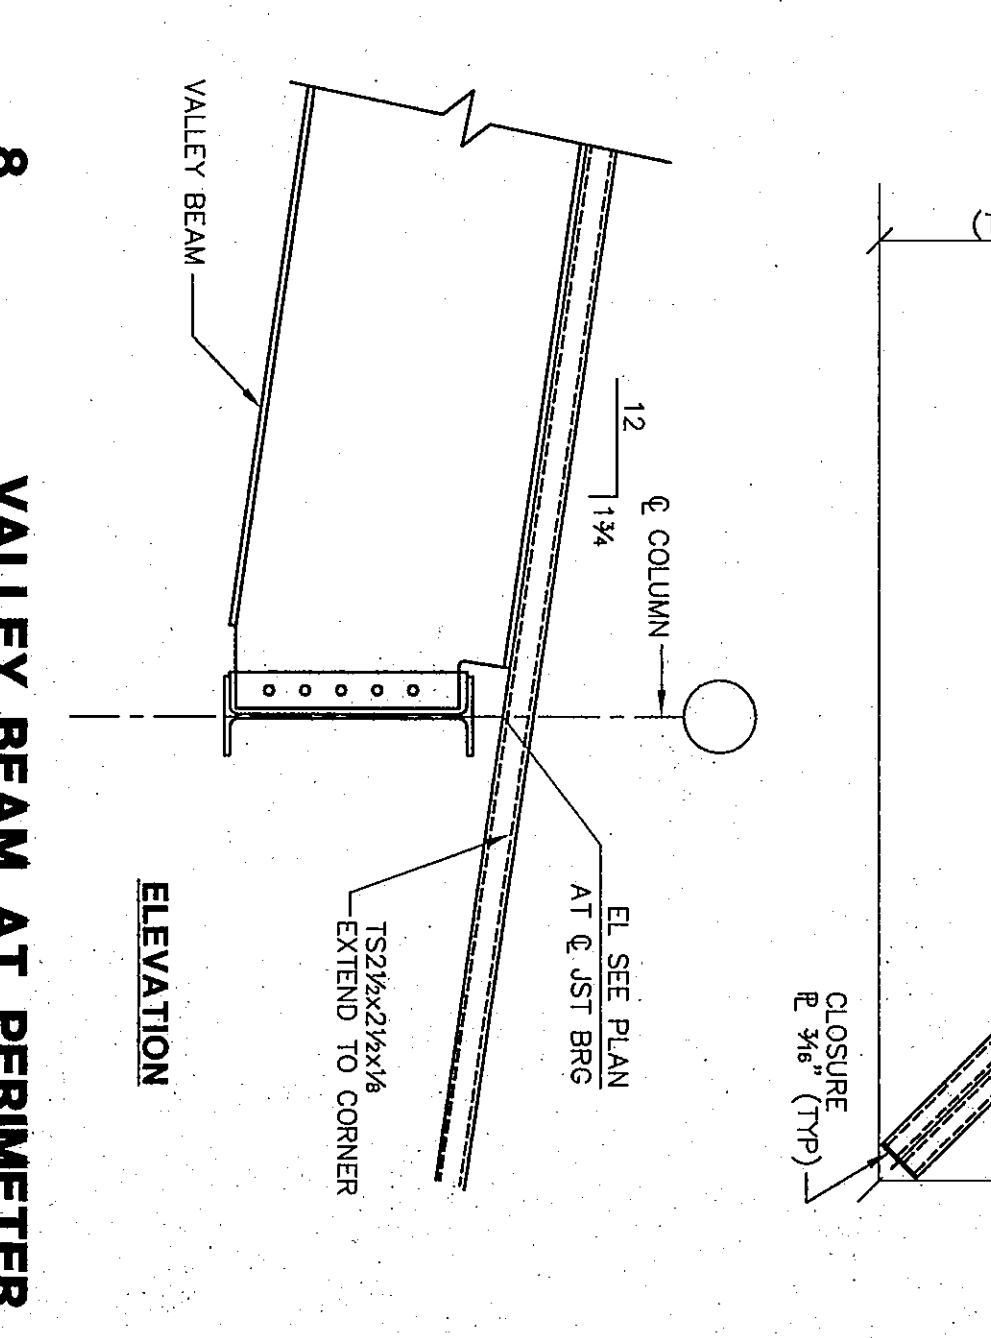


8 VALLEY BEAM AT PERIMETER
N/S

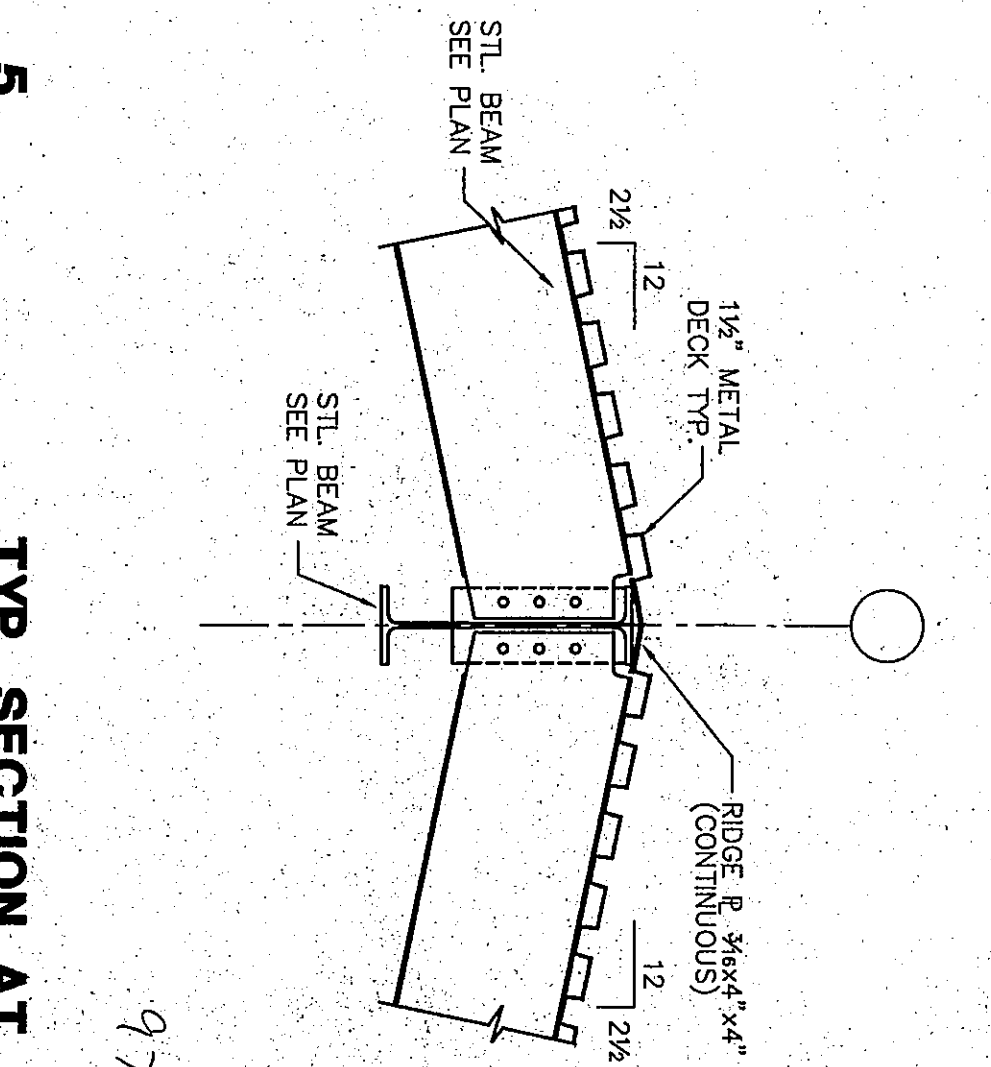

5 TYP. SECTION AT RIDGE
N/S

COPYRIGHT 1997 BY FANNING/HOWEY ASSOCIATES, INC.

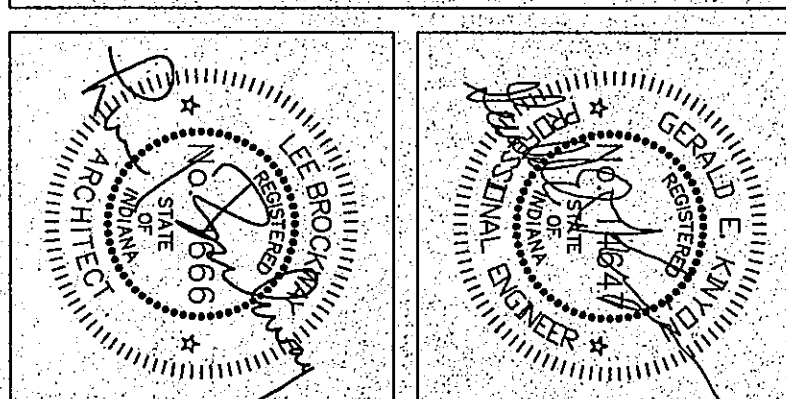

THE NEW
CHESTERTON HIGH SCHOOL
FOR THE
DUNELAND SCHOOL CORPORATION
CHESTERTON, INDIANA

Fanning/Howey Associates, Inc.
Architects Engineers Consultants

FRAMING DETAILS
DRAWN BY: B.A.M. COMM. NO.: 95067.00
CHECKED BY: D.D.F. DATE: APRIL 21, 1997.
S2.29
REVISIONS NO. DATE

CHESTERTON High School
95067.00