




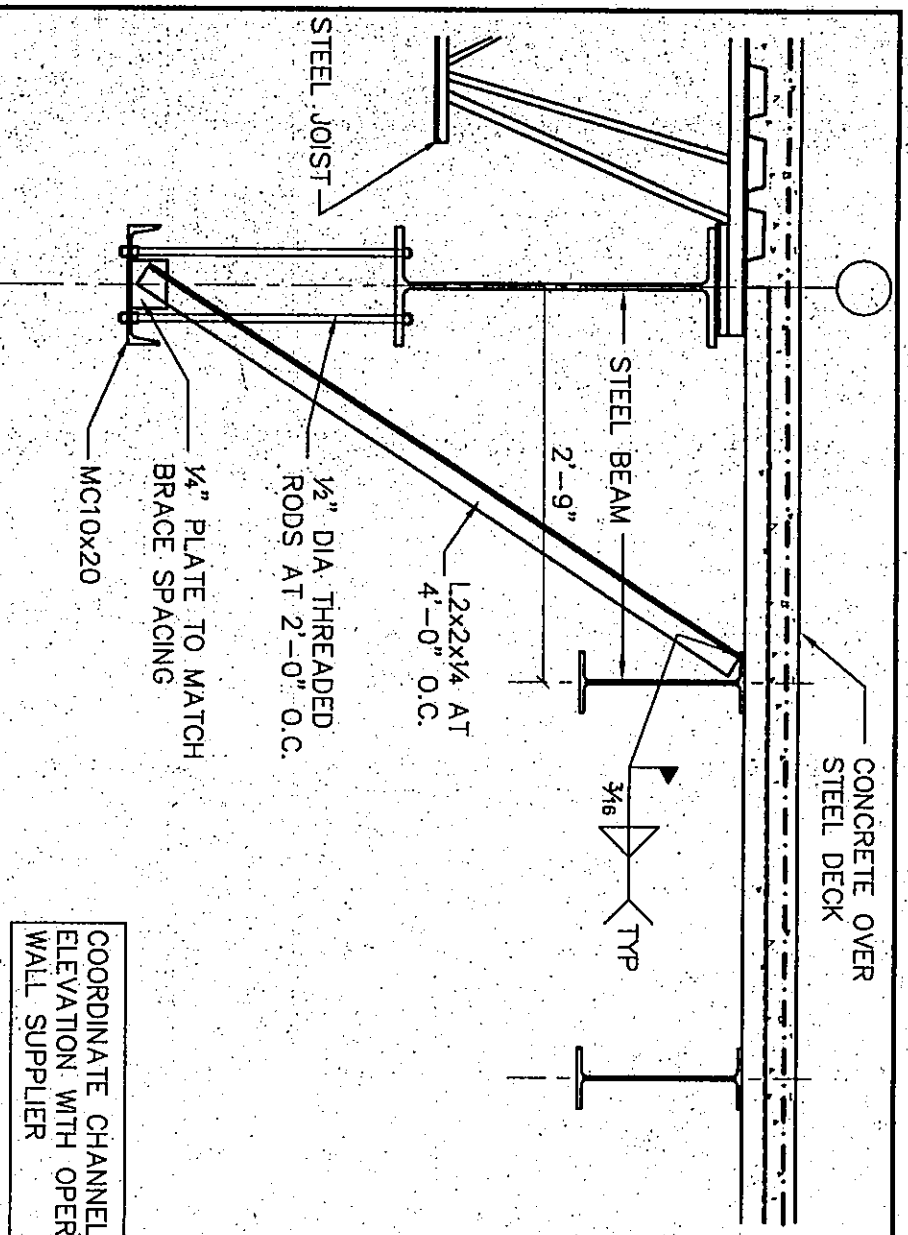


21 OPERABLE WALL SUPPORT
NTS

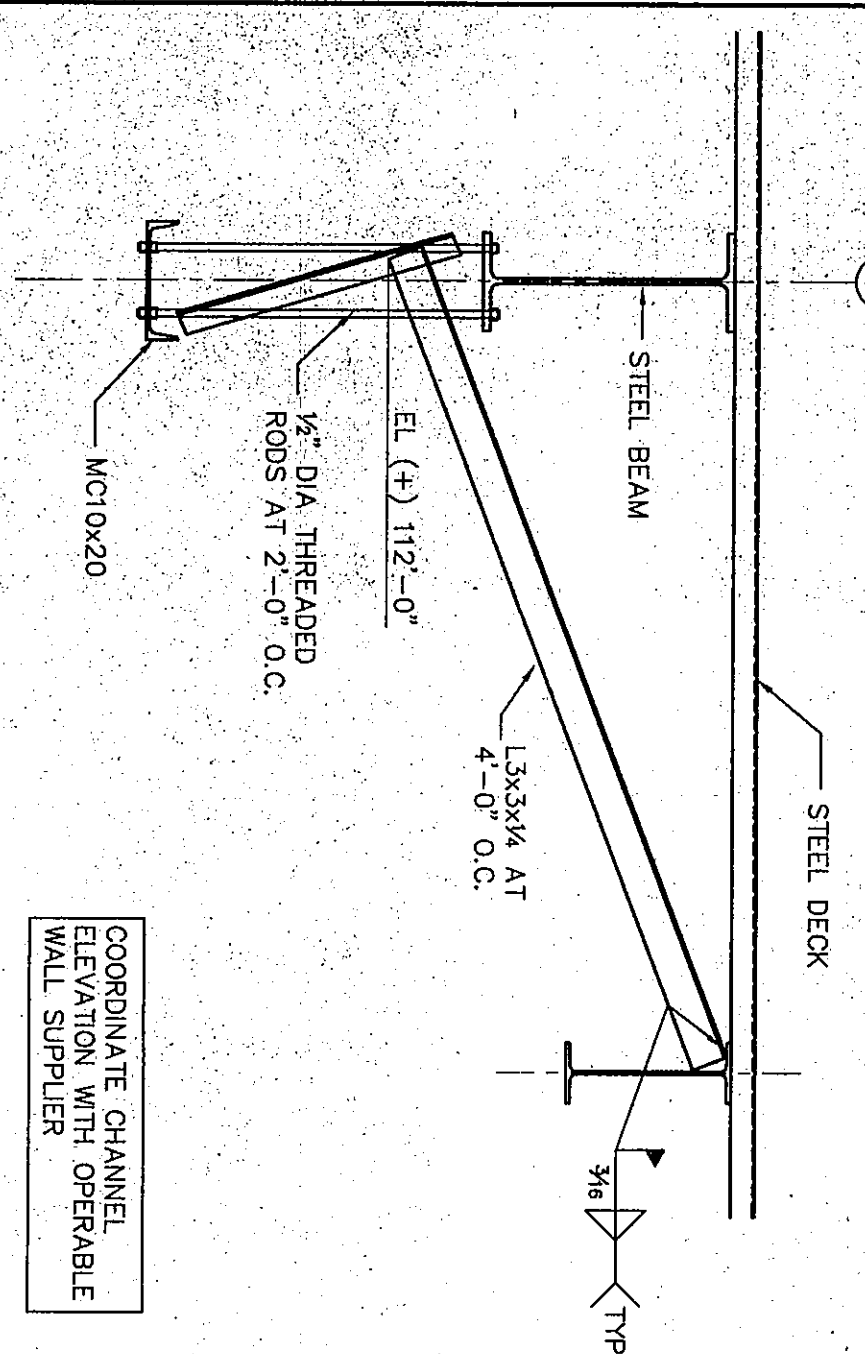


22 OPERABLE WALL SUPPORT
NTS

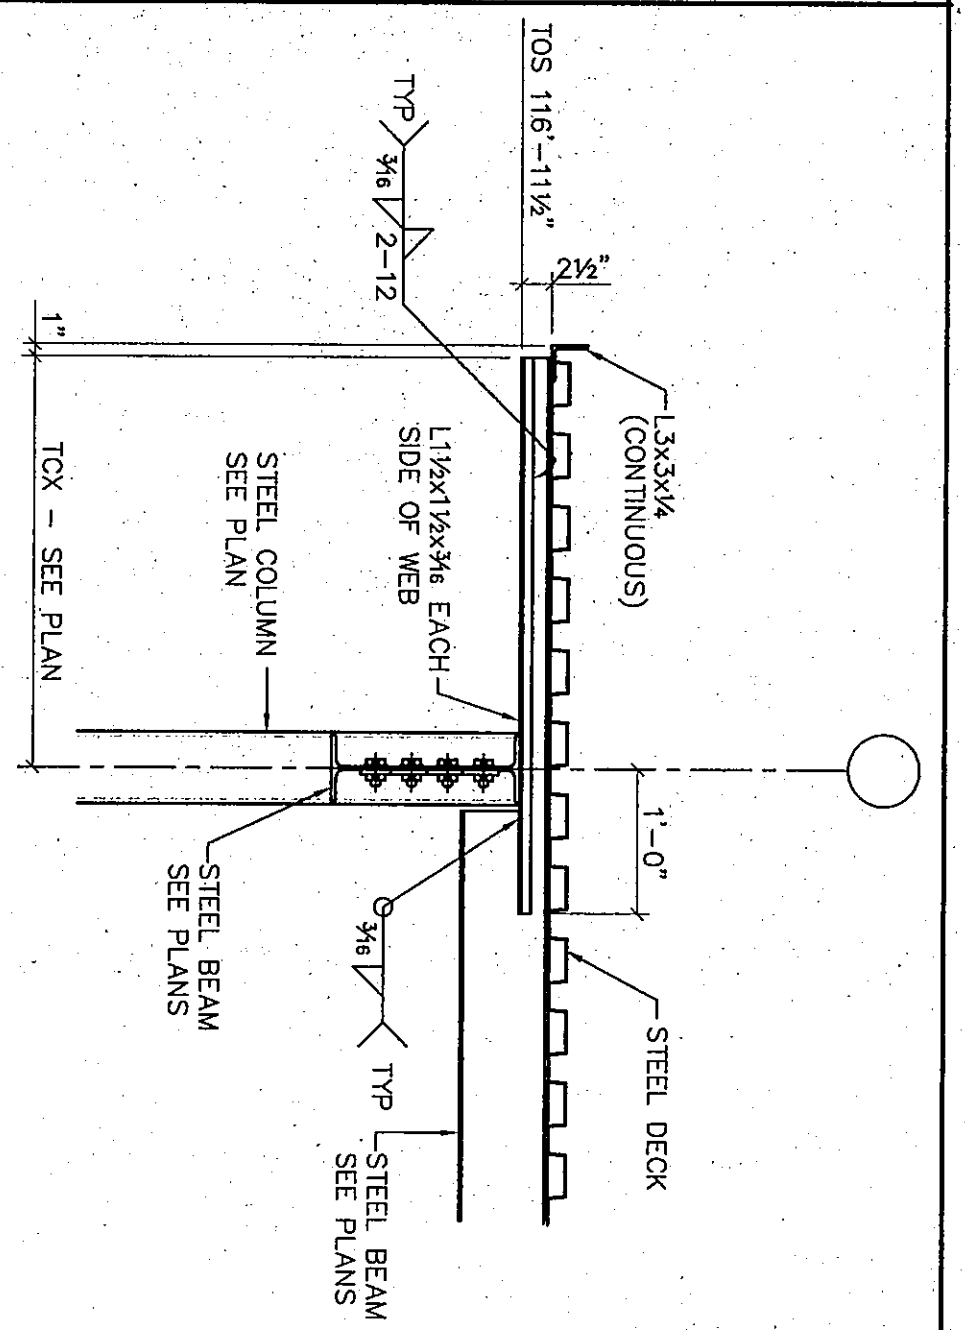


16 TYP ROOF EDGE
1/4" = 1'-0"

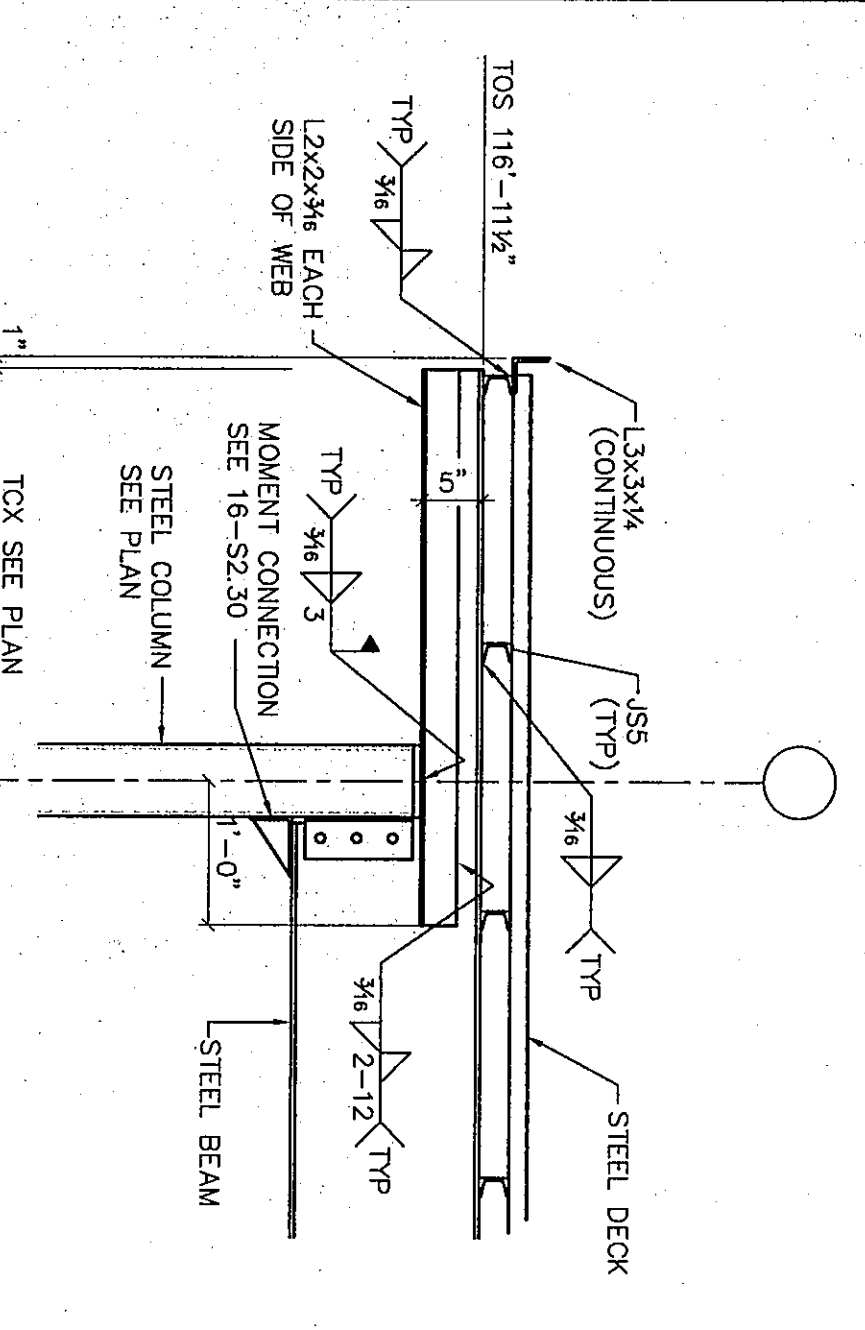


17 FRAMING SECTION
1/4" = 1'-0"

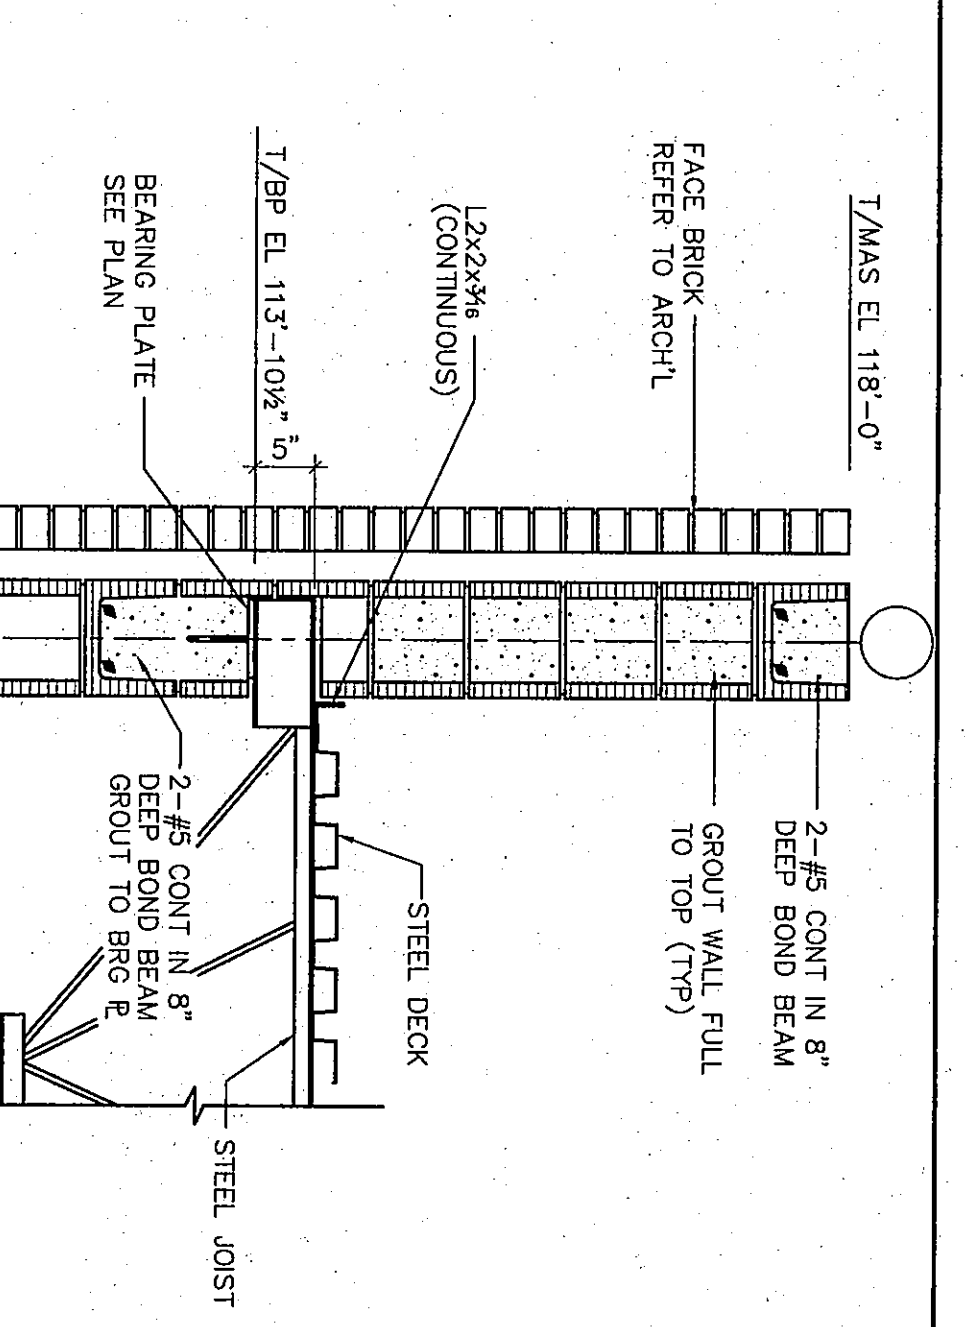


11 JOIST BEARING AT WALL
1/4" = 1'-0"

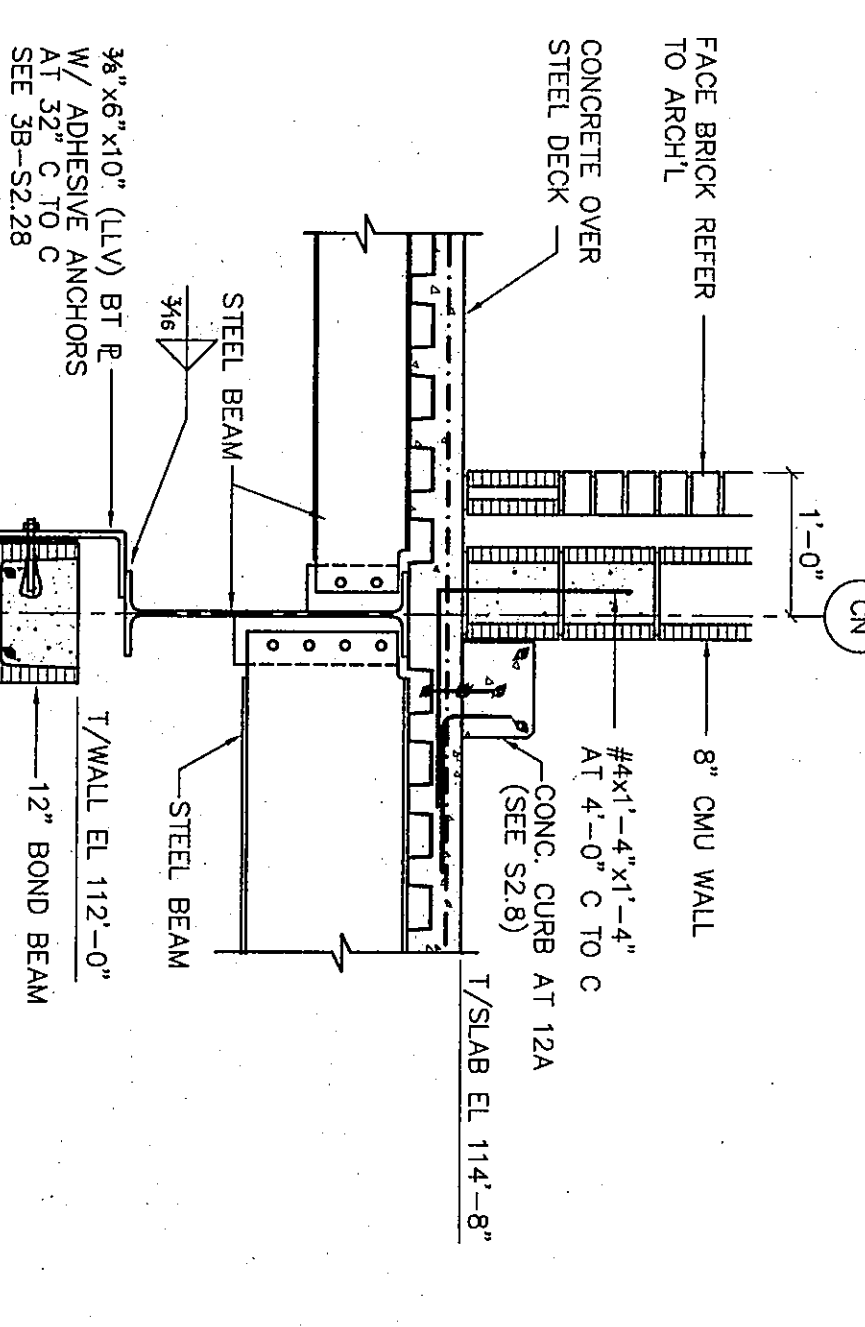


12 FRAMING SECTION
1/4" = 1'-0"

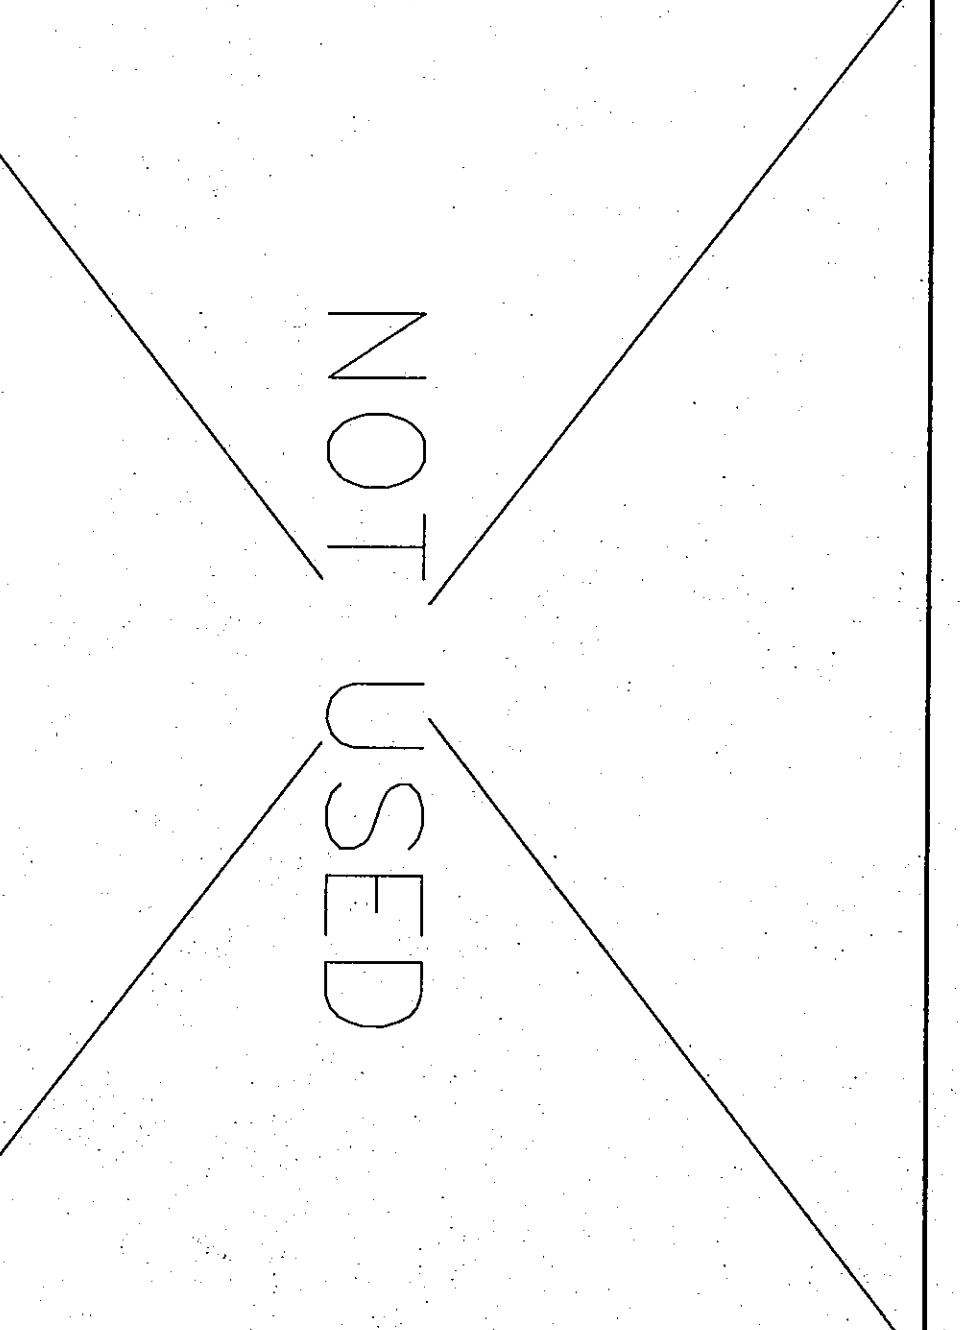


1 WALL SECTION
1/4" = 1'-0"

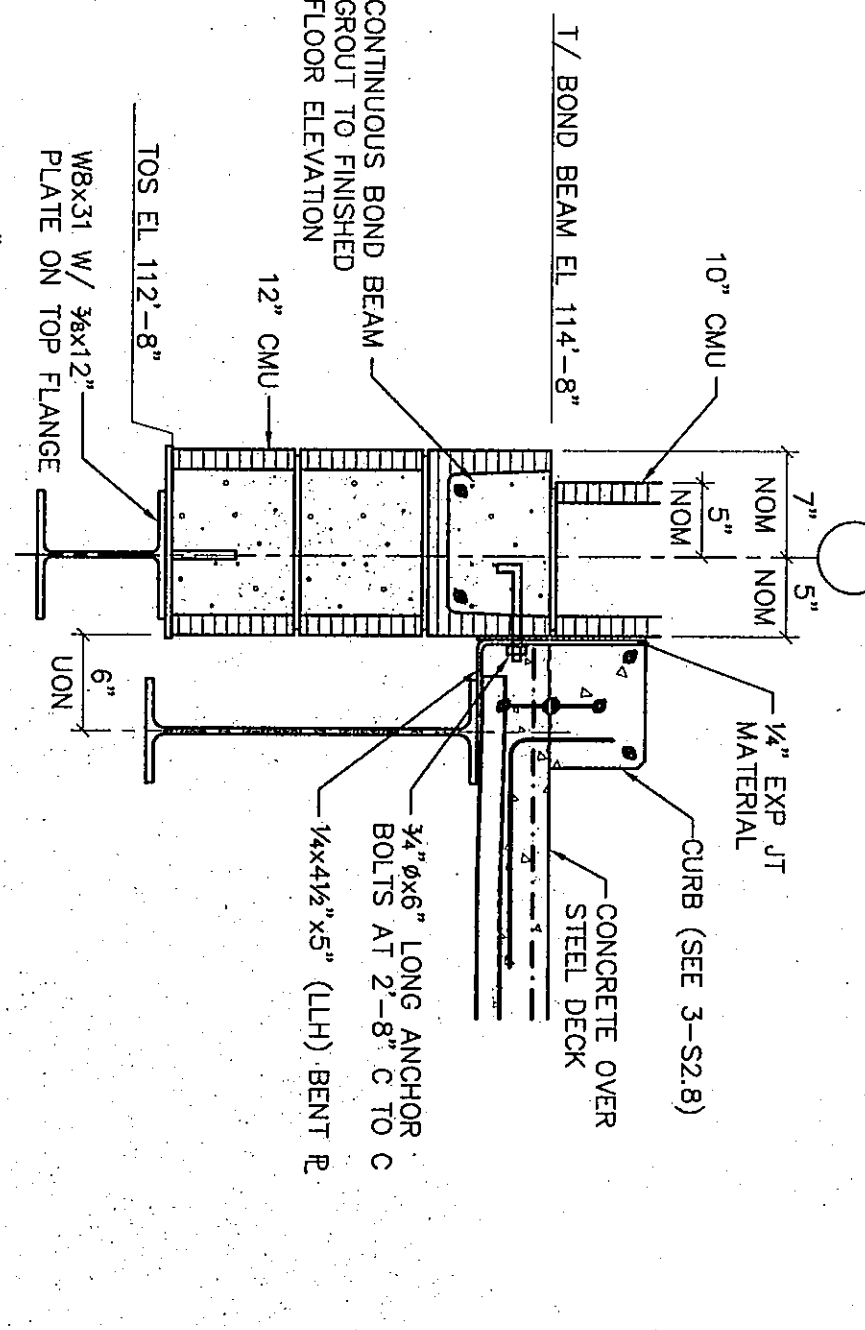


7 FRAMING SECTION
1" = 1'-0"

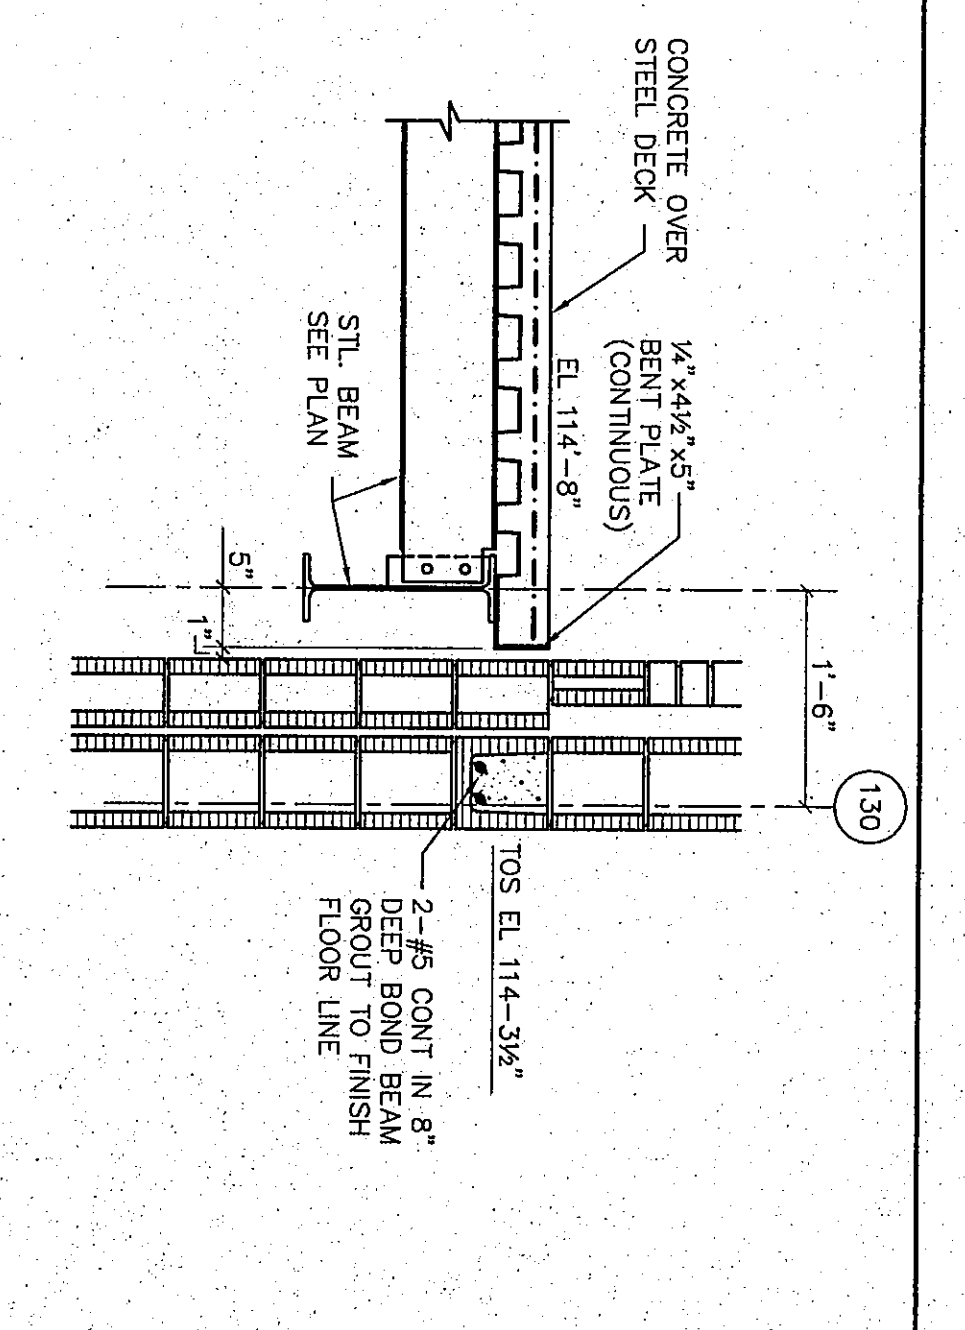


2 WALL SECTION
1/4" = 1'-0"

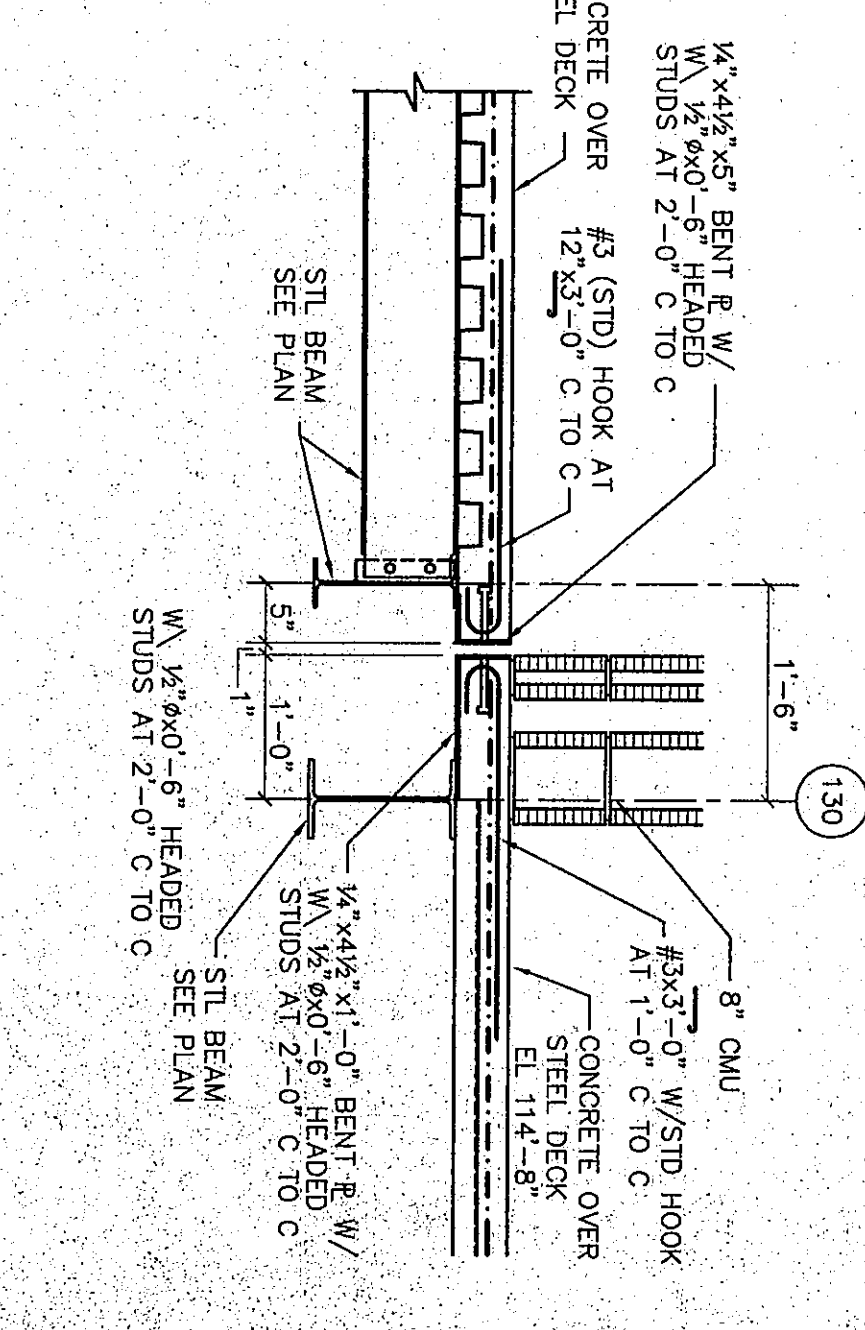


3 WALL SECTION
1/4" = 1'-0"

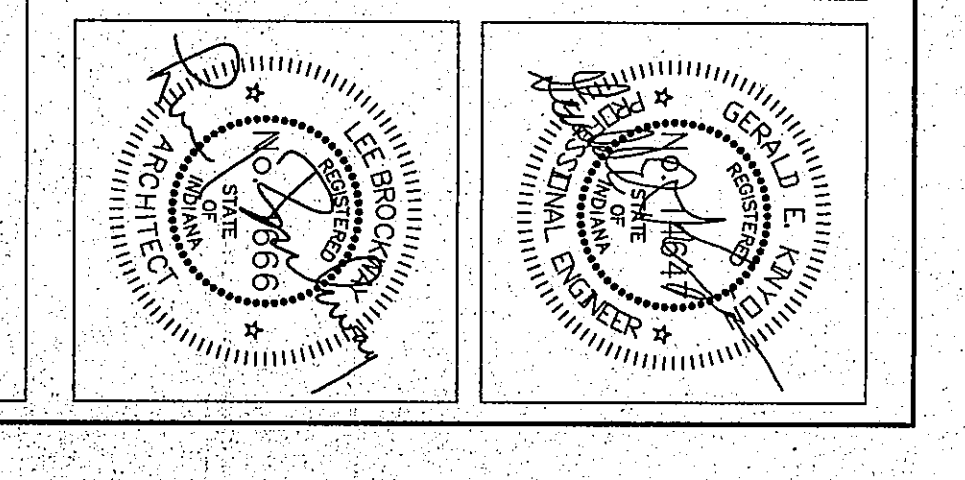


4 FRAMING SECTION
1" = 1'-0"

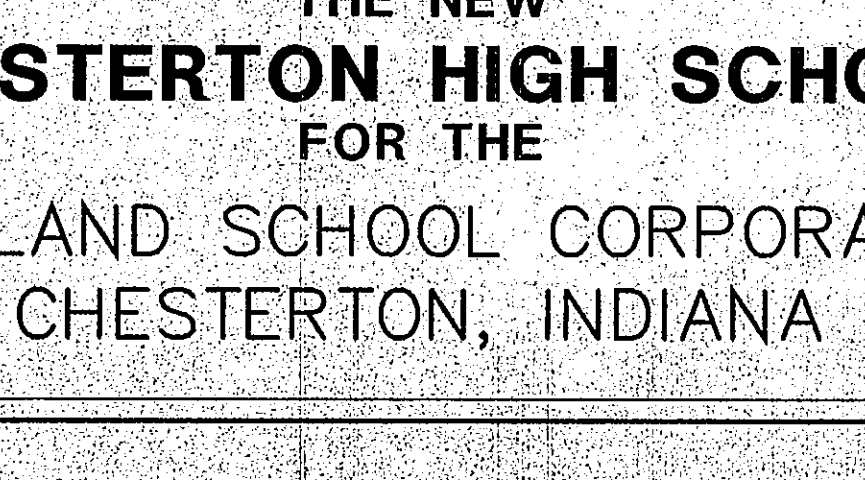


5 FLOOR EDGE
1" = 1'-0"

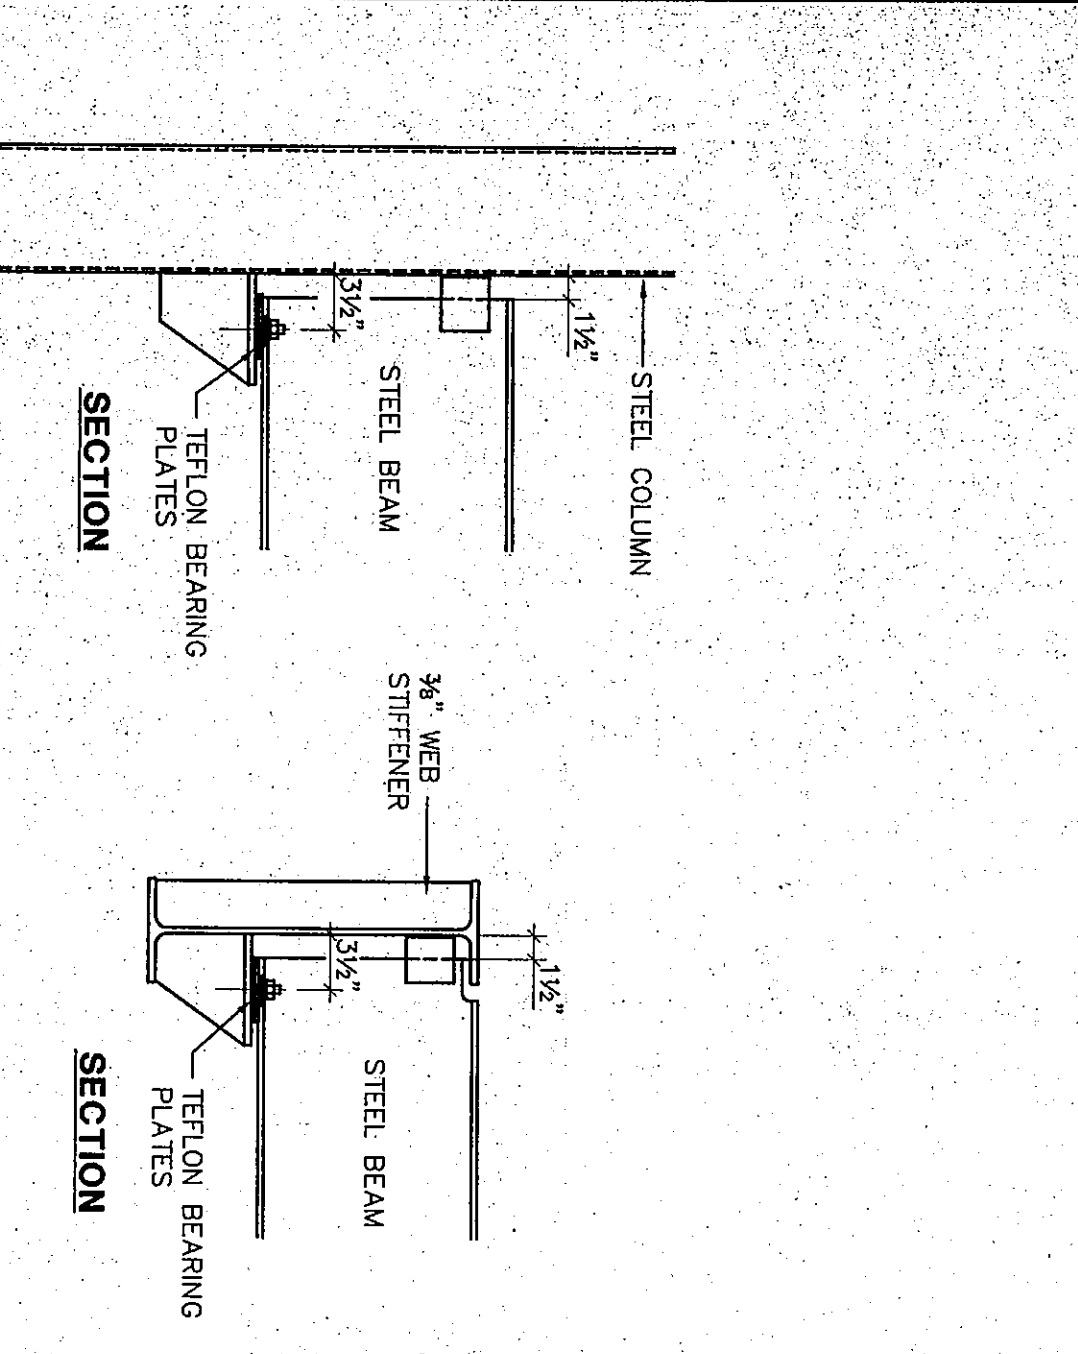


18 FRAMING SECTION
1" = 1'-0"

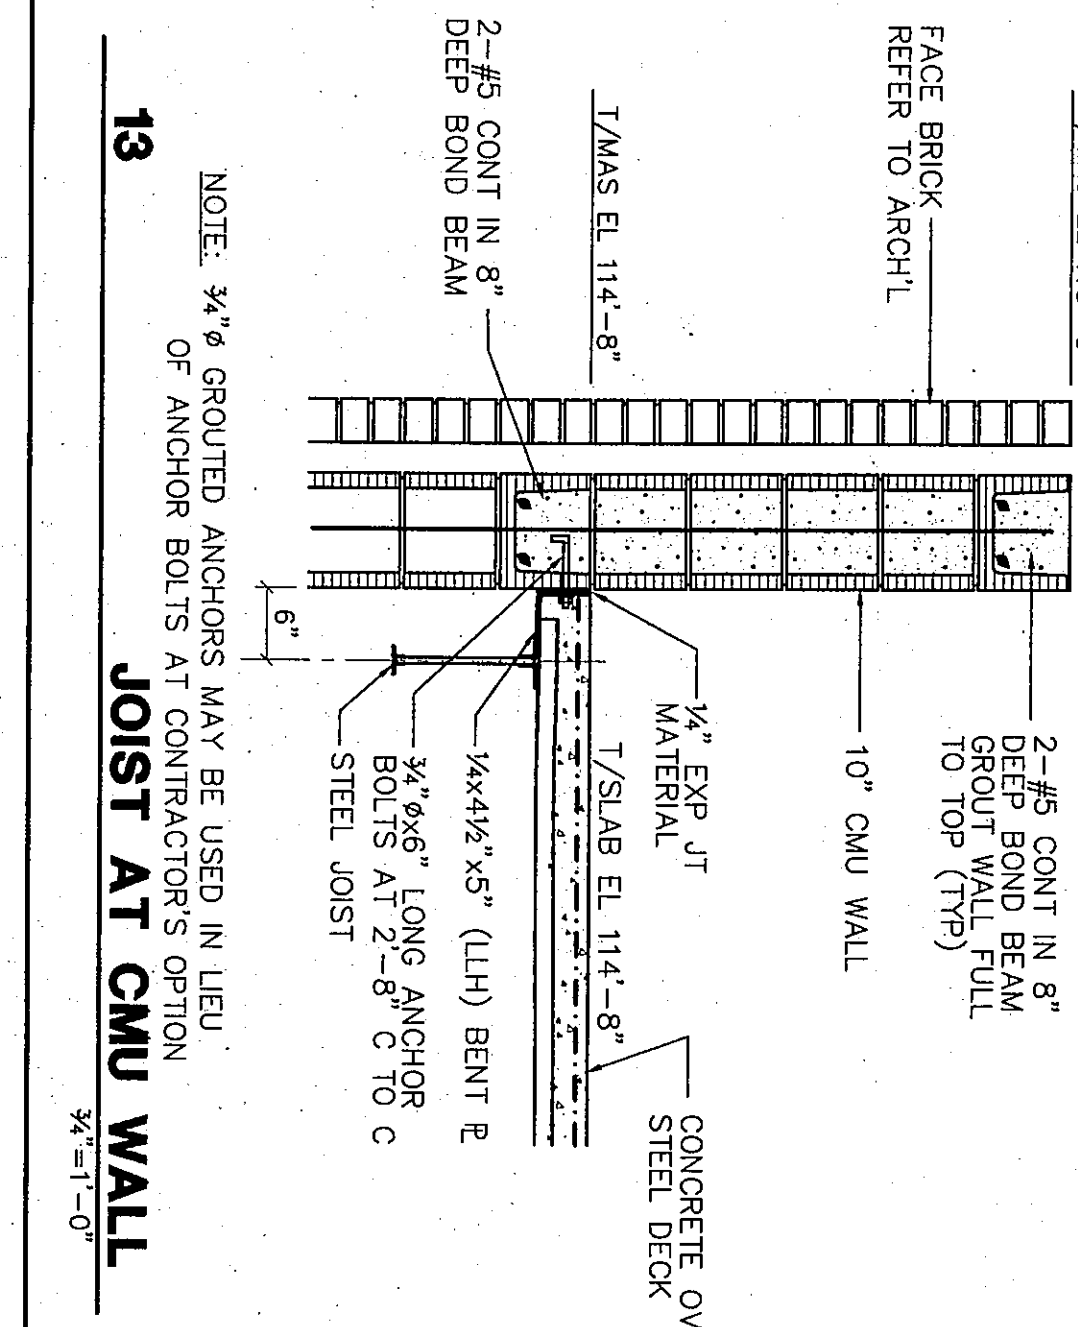


13 JOIST AT CMU WALL
1/4" = 1'-0"

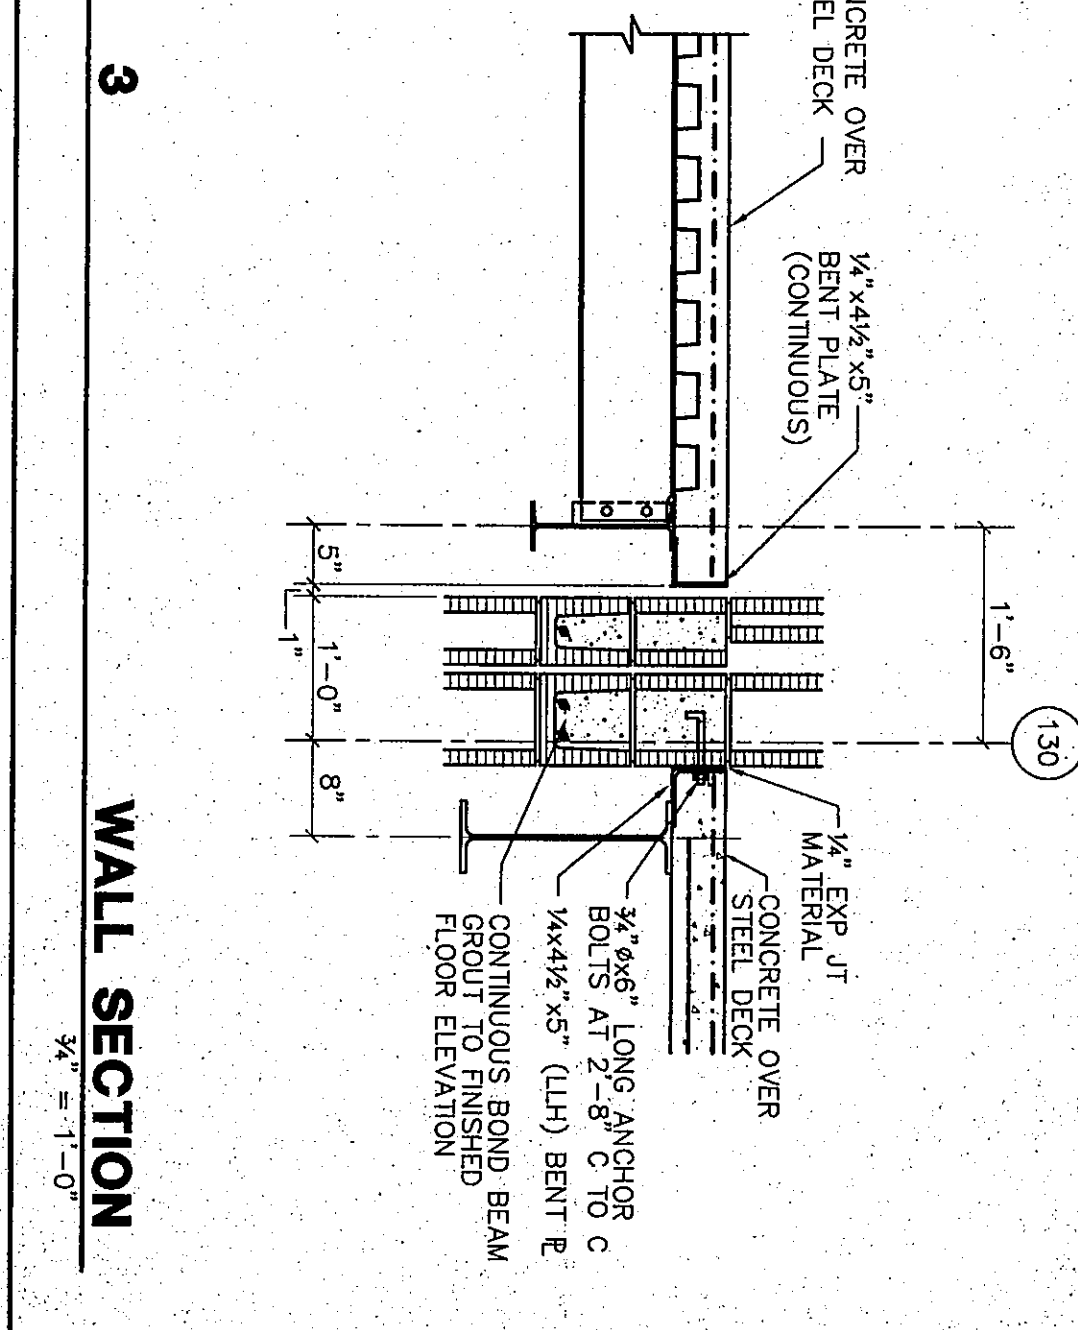


8 FRAMING SECTION
1" = 1'-0"

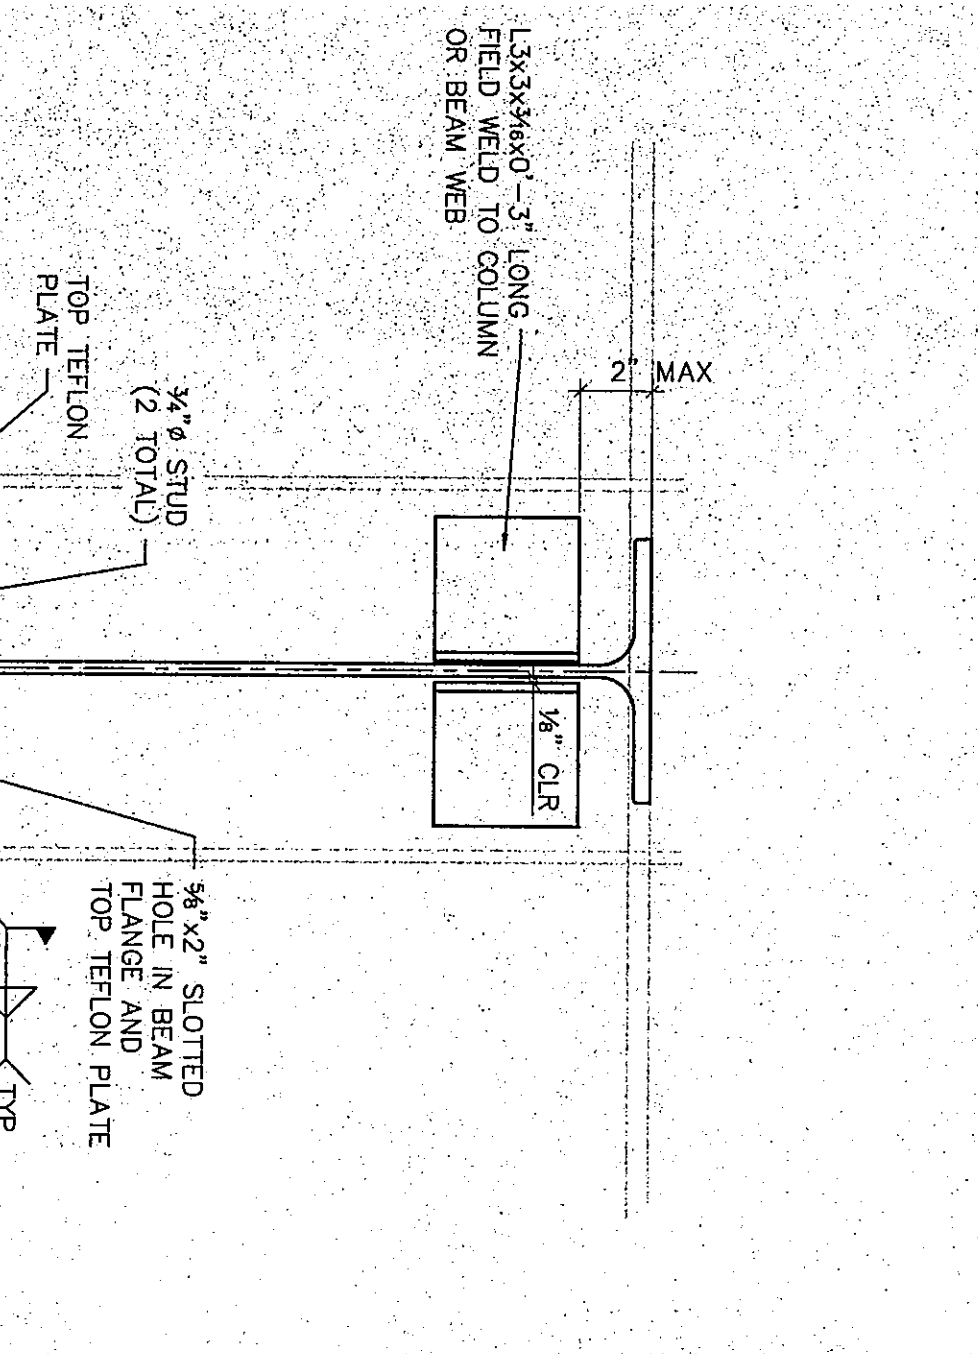


14 FRAMING SECTION
1" = 1'-0"

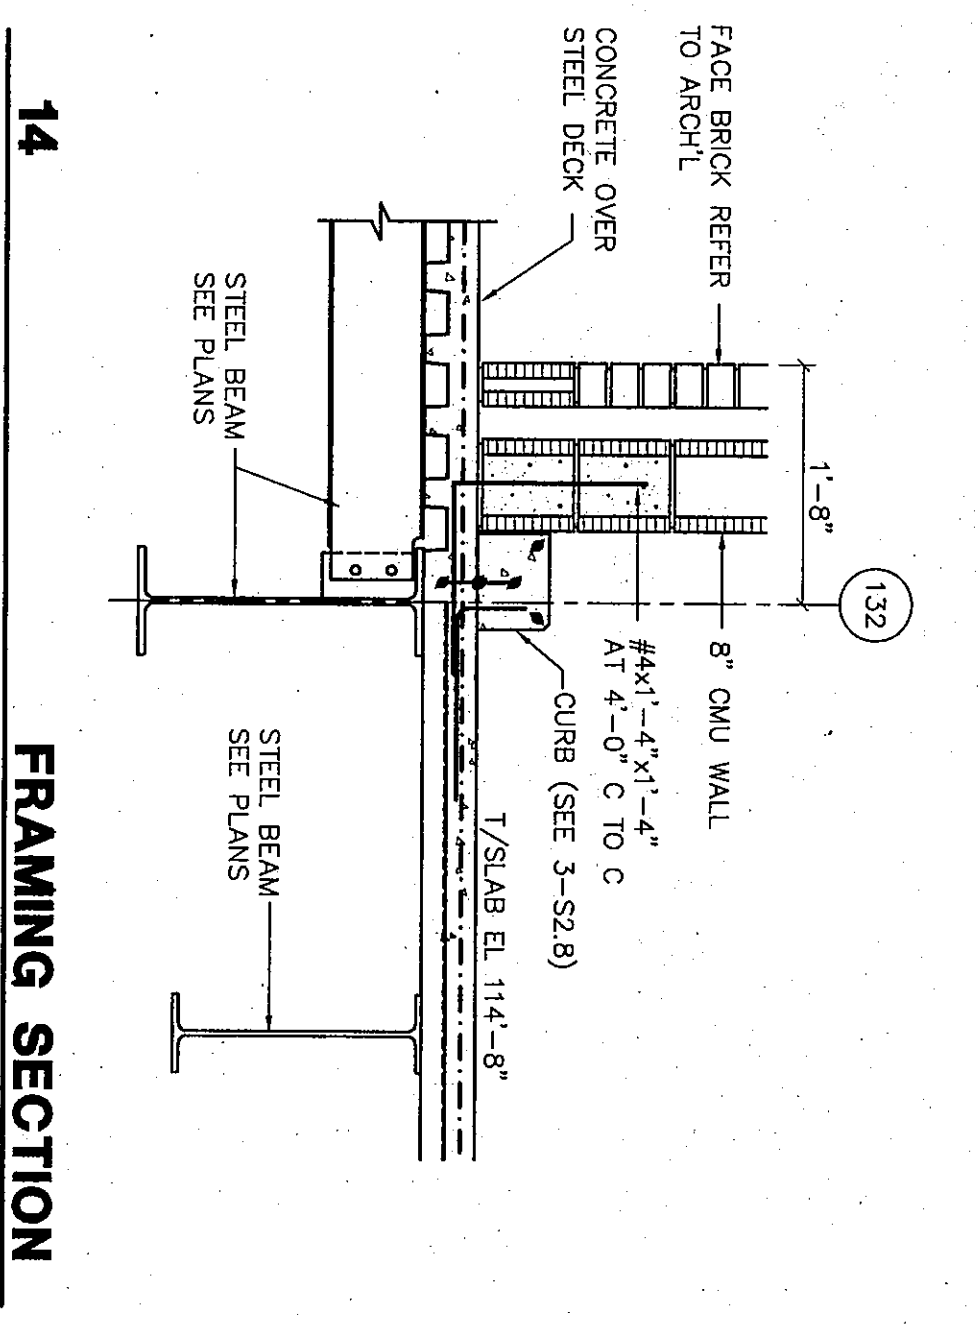


9 FRAMING SECTION
1" = 1'-0"

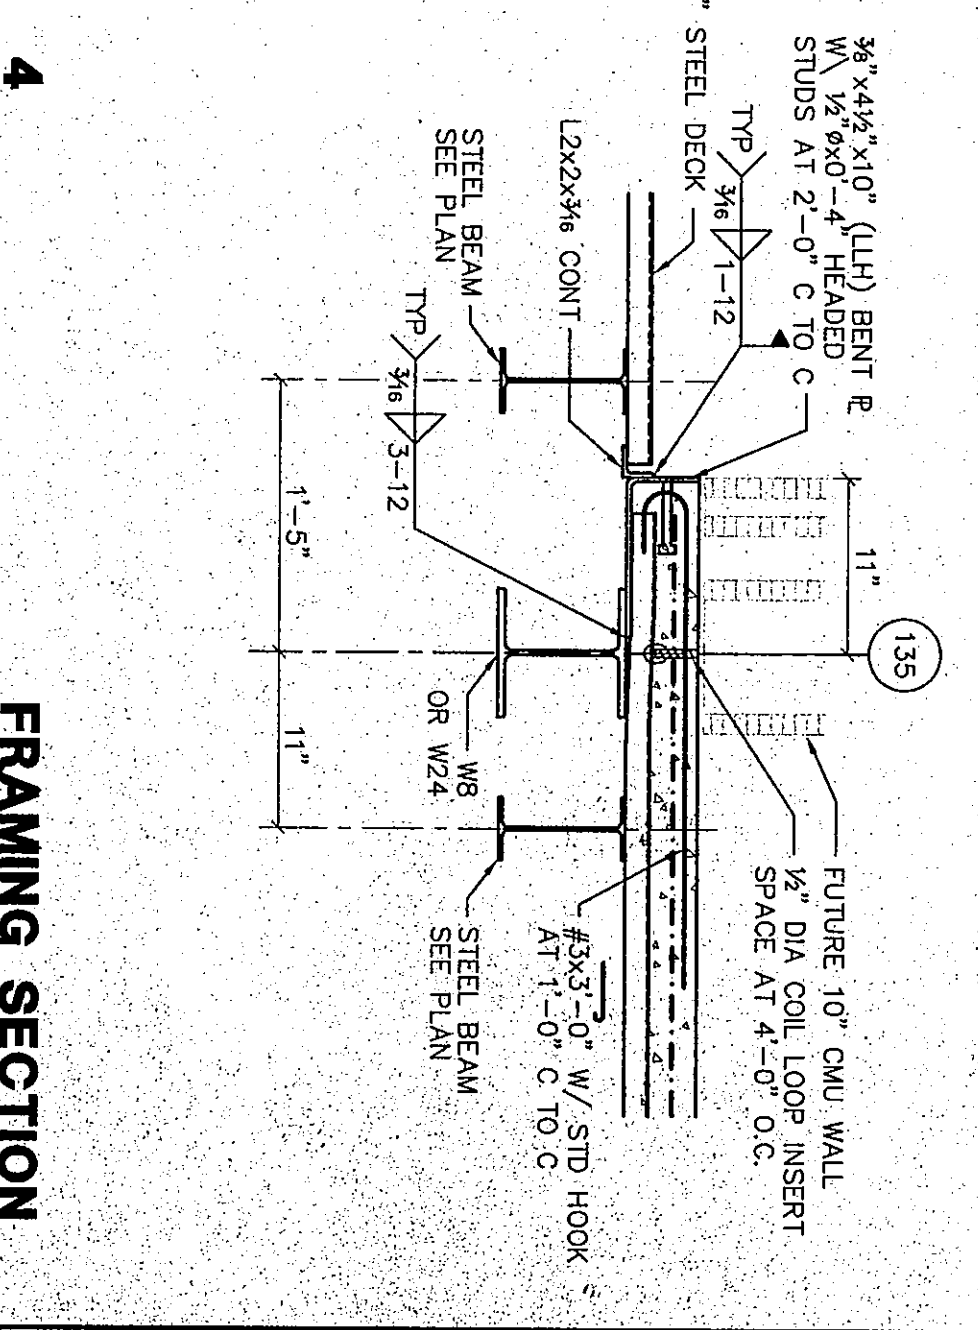


4 FRAMING SECTION
1" = 1'-0"

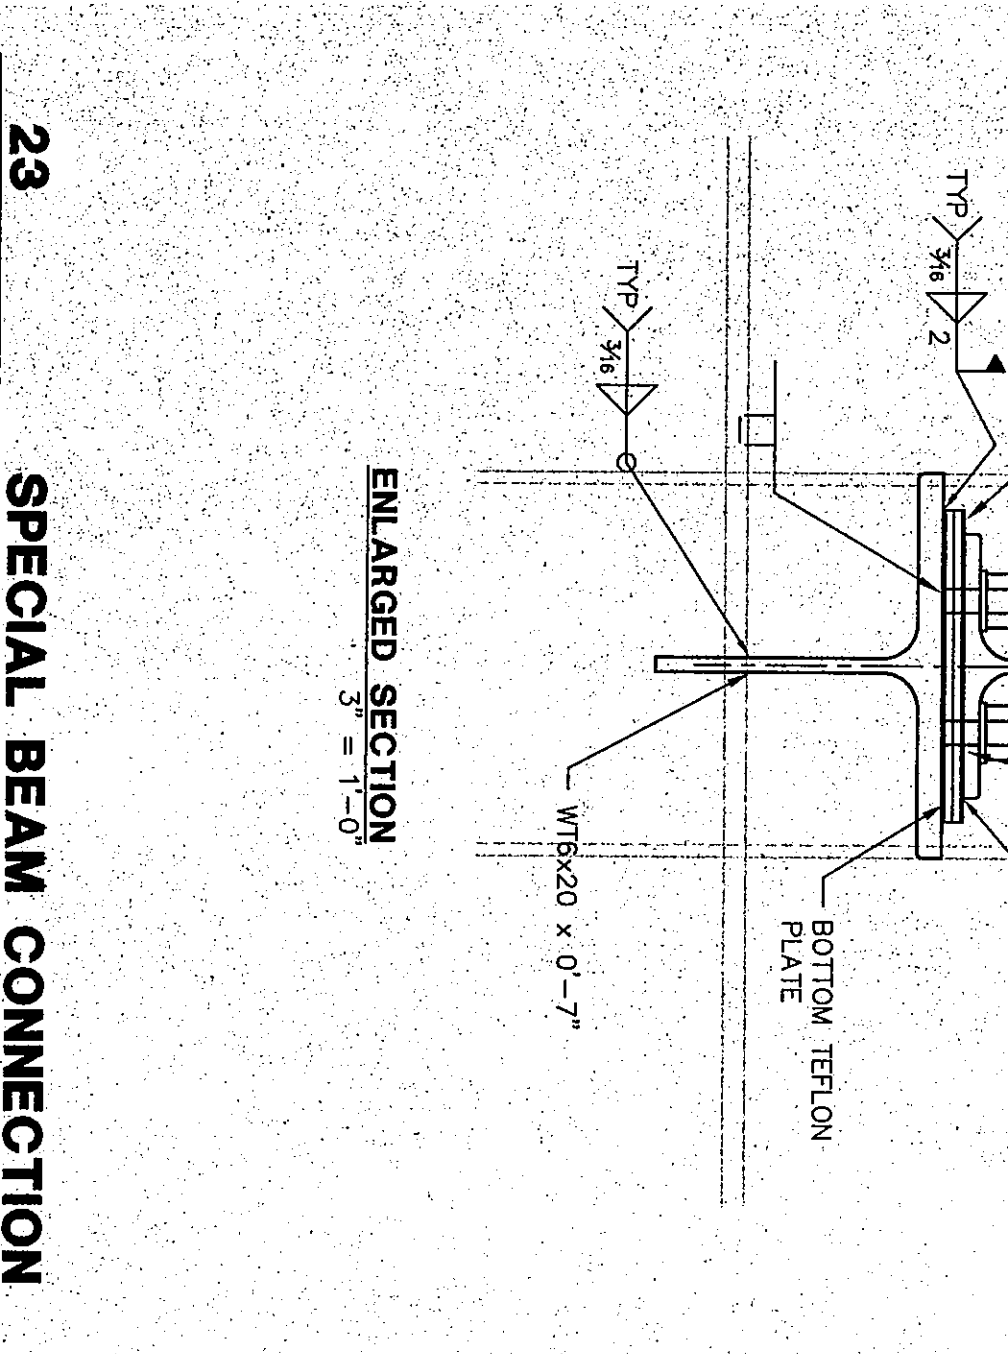

23 SPECIAL BEAM CONNECTION
1" = 1'-0"

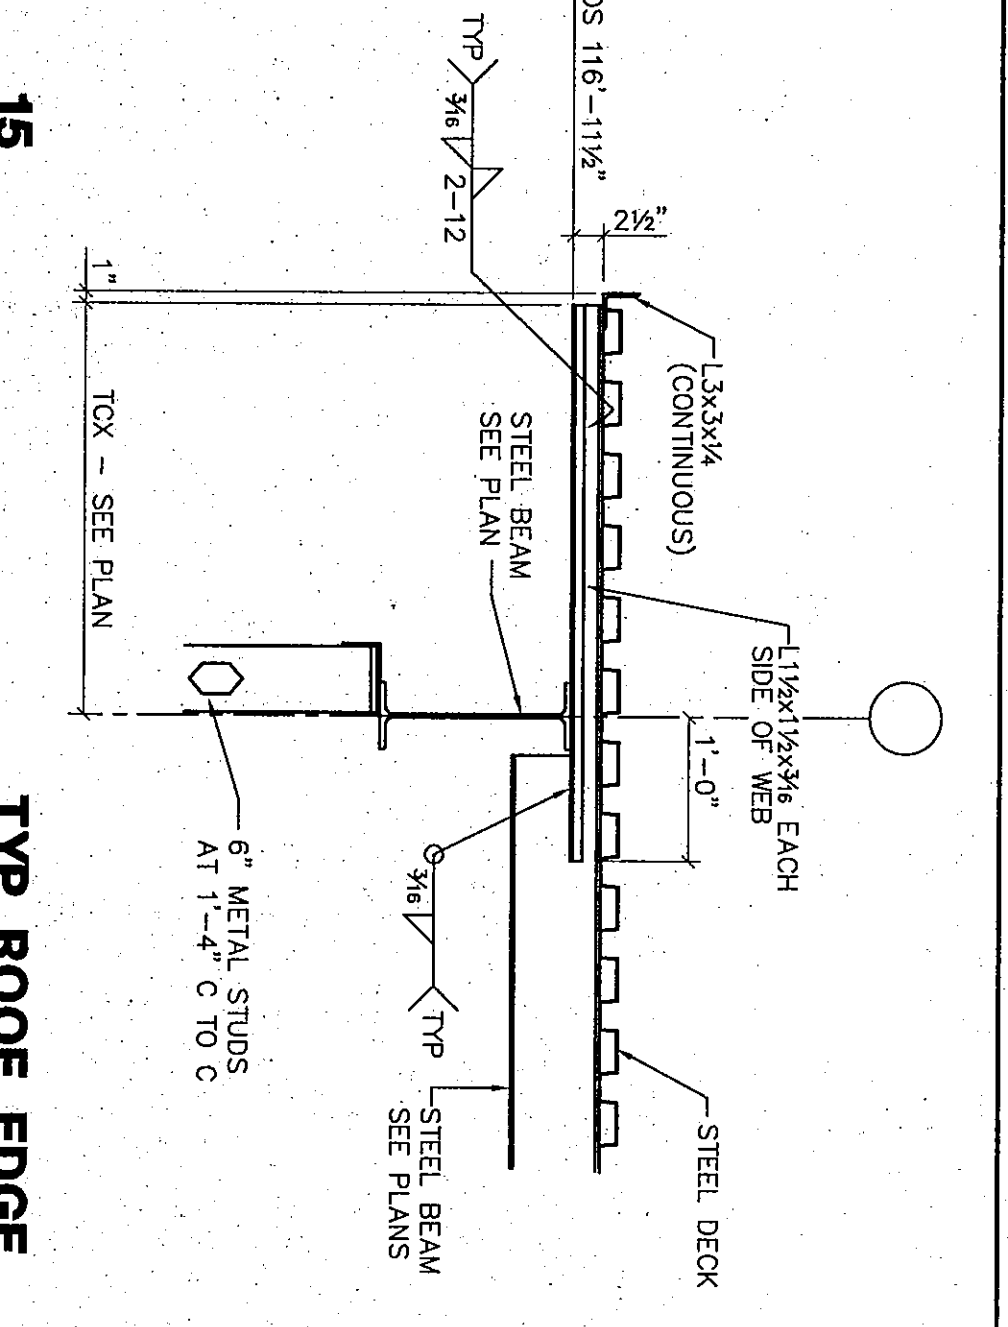


15 TYP ROOF EDGE
1/4" = 1'-0"

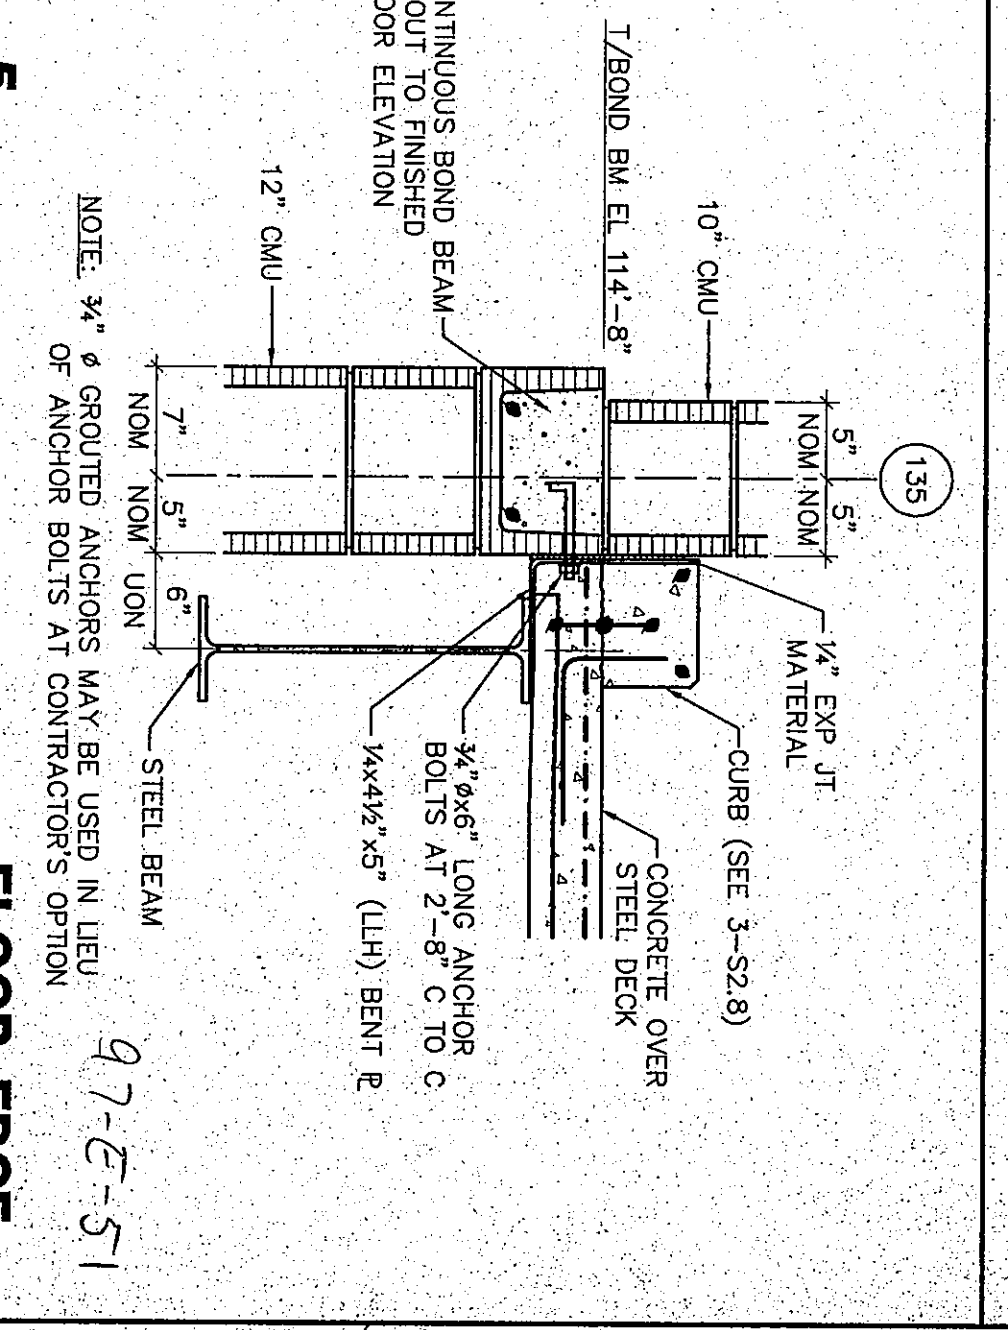

10 JOIST BEARING AT WALL
1/4" = 1'-0"

COPYRIGHT 1997 BY FANNING/HOWEY ASSOCIATES, INC.

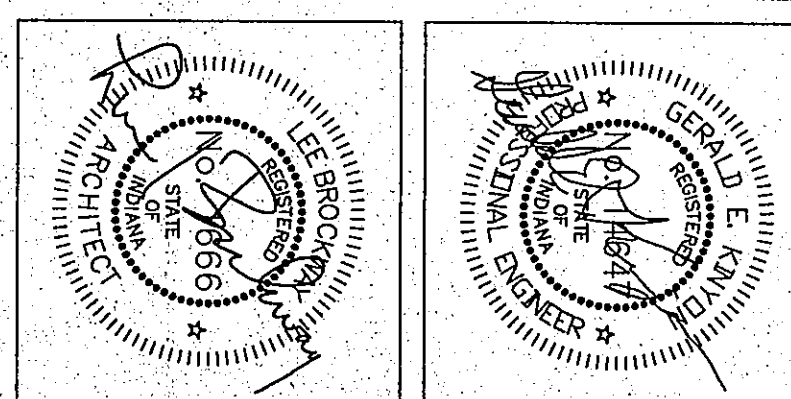

THE NEW
CHESTERTON HIGH SCHOOL
FOR THE
DUNELAND SCHOOL CORPORATION
CHESTERTON, INDIANA

Fanning/Howey Associates, Inc.
Architects Engineers Consultants

FRAMING DETAILS
DRAWN BY: B.A.M. COMM. NO: 95067.00
CHECKED BY: D.D.F. DATE: APRIL 21, 1997
S2.30
REVISIONS NO. DATE