




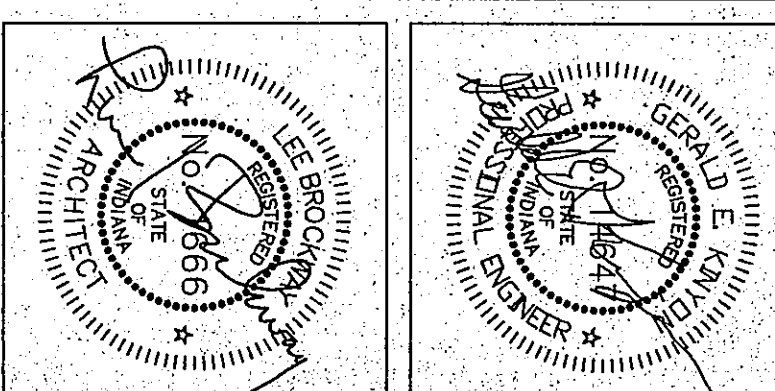


CURB (SEE 3-S.2.8)

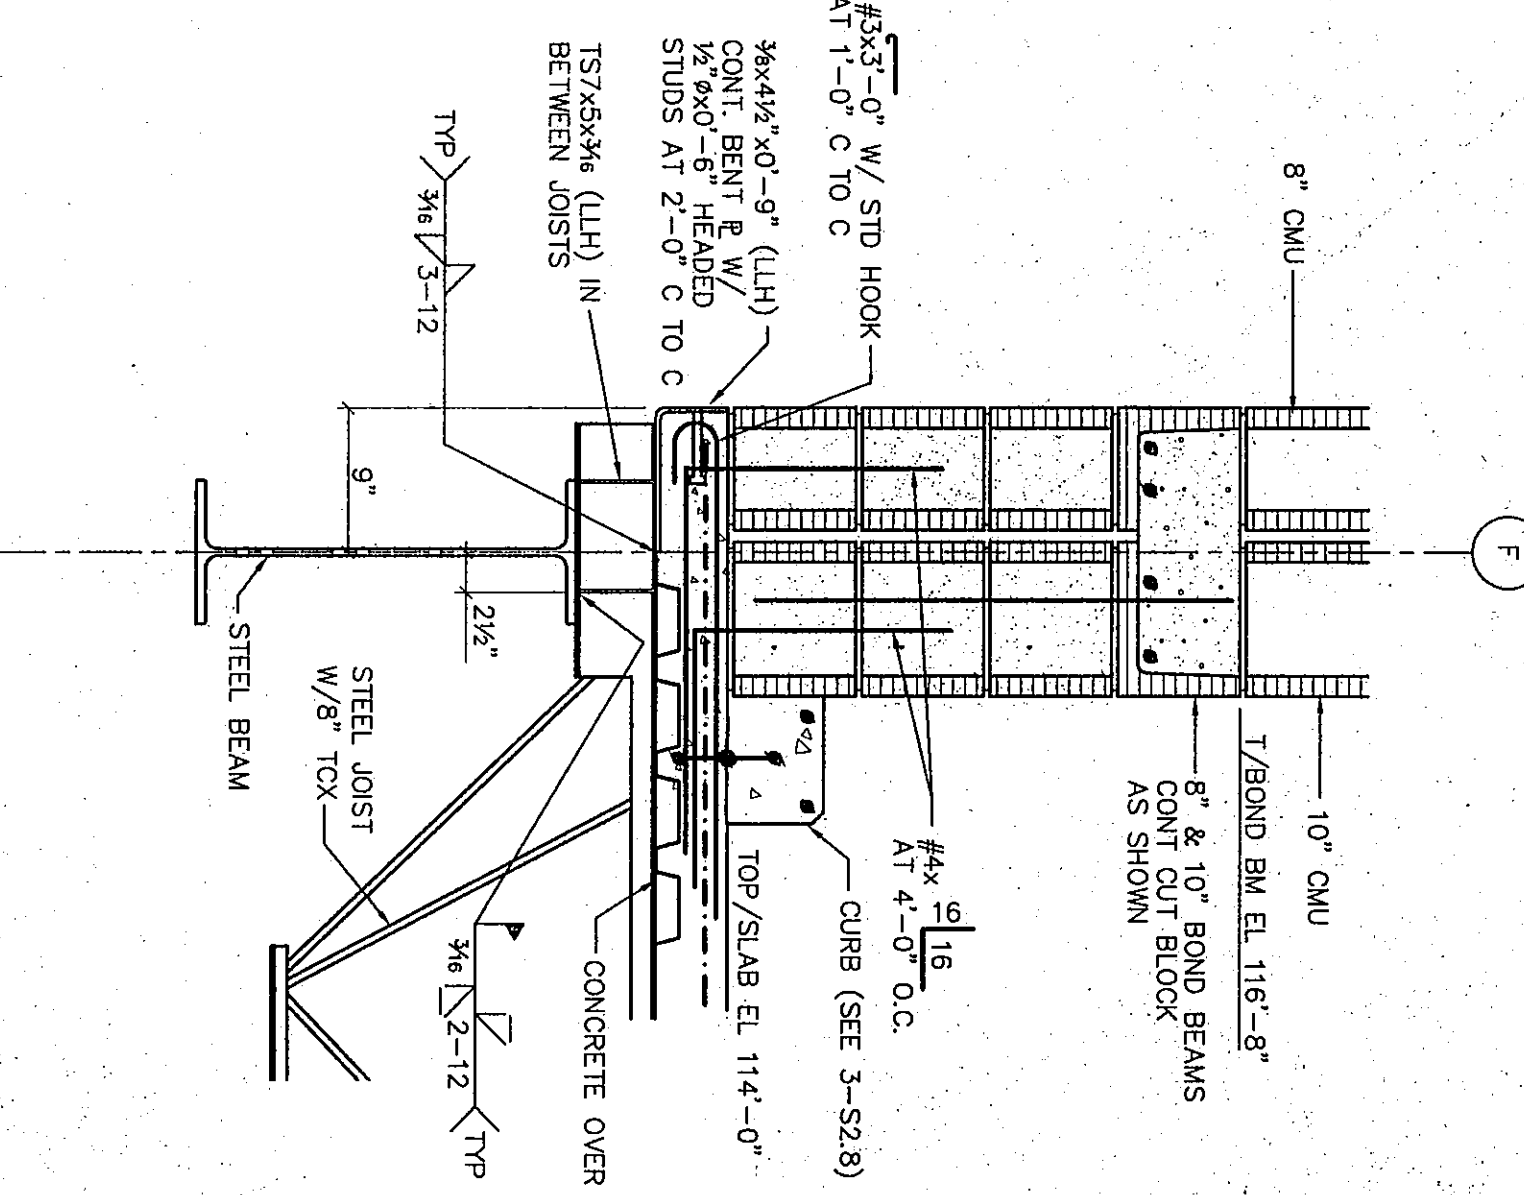


FRAMING SECTION

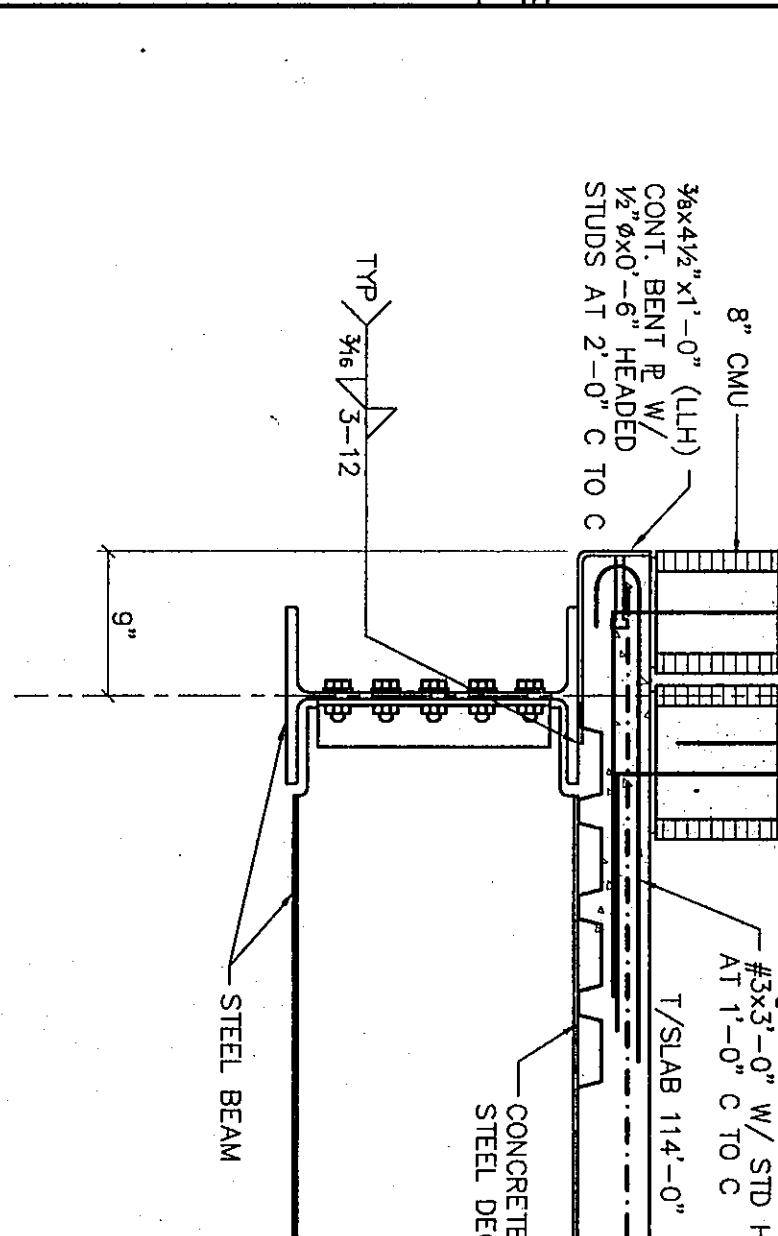


TOP/SLAB EL. 114'-0"

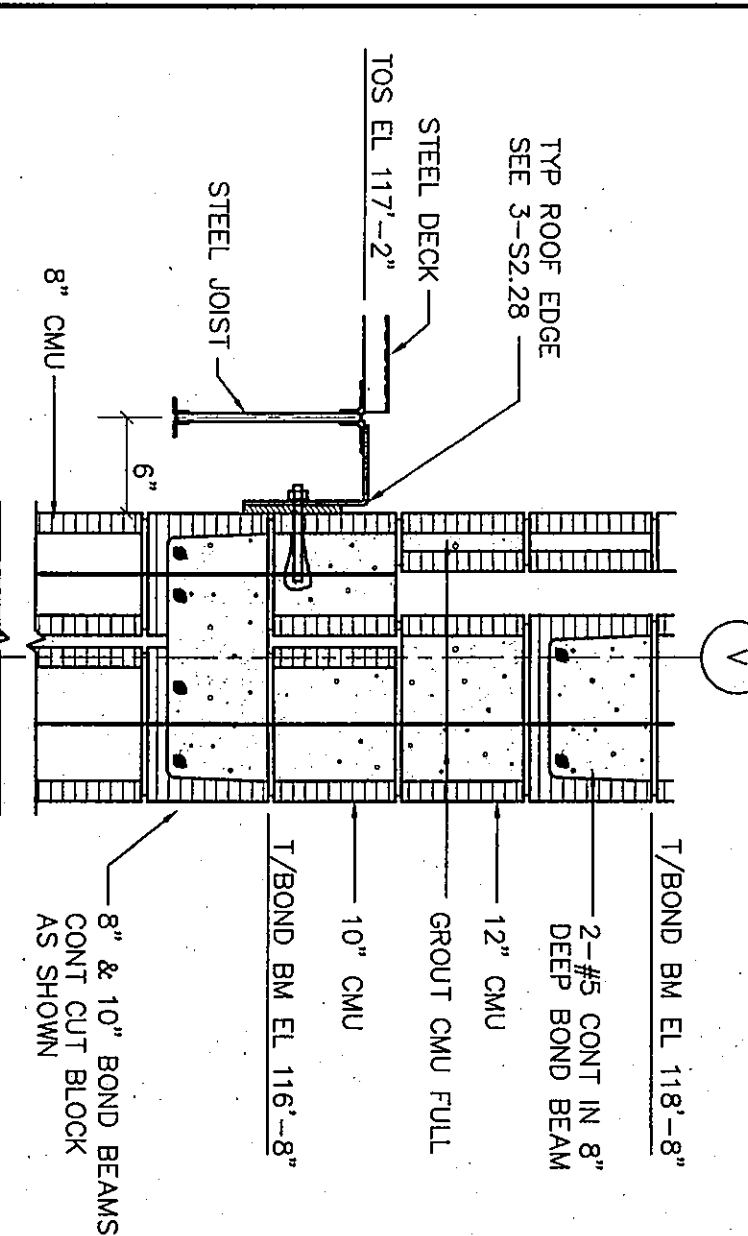

WALL SECTION

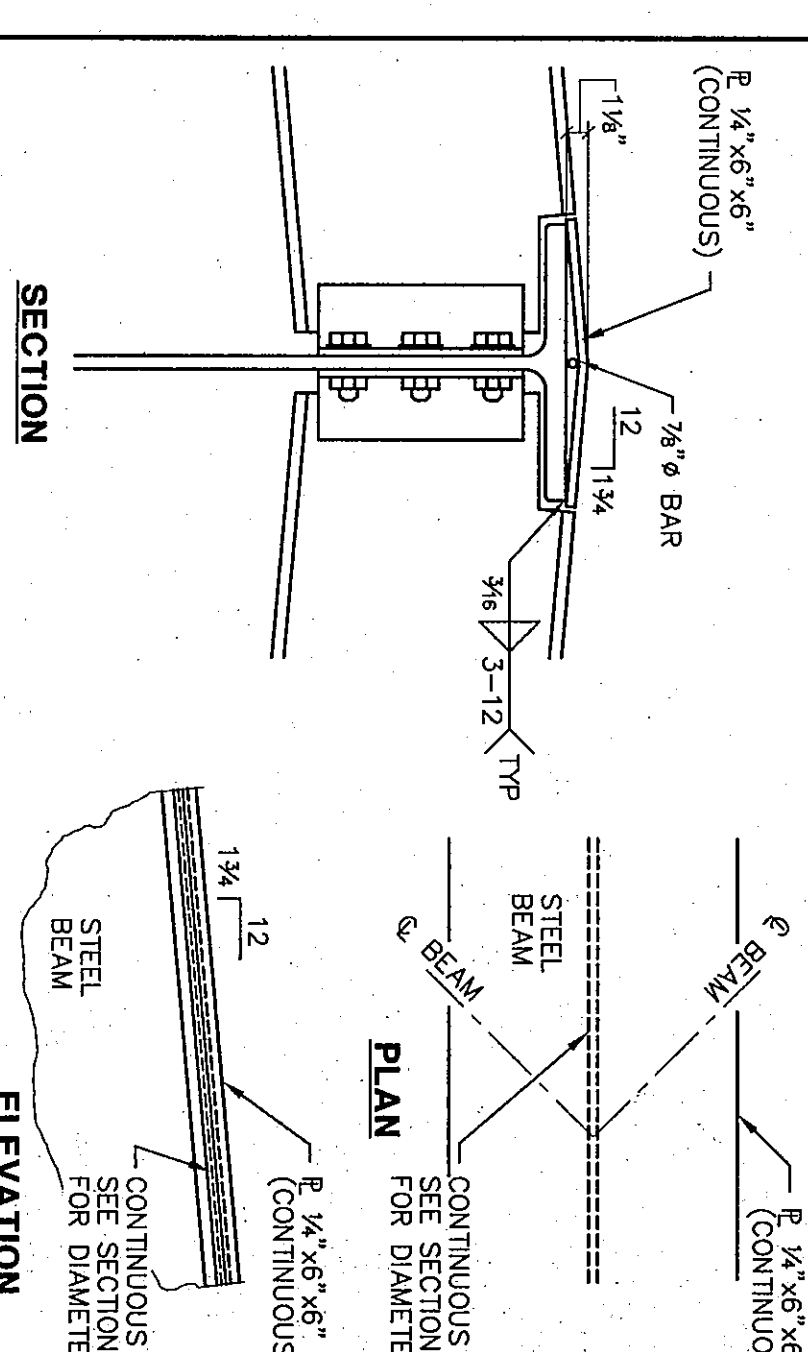

FRAMING SECTION

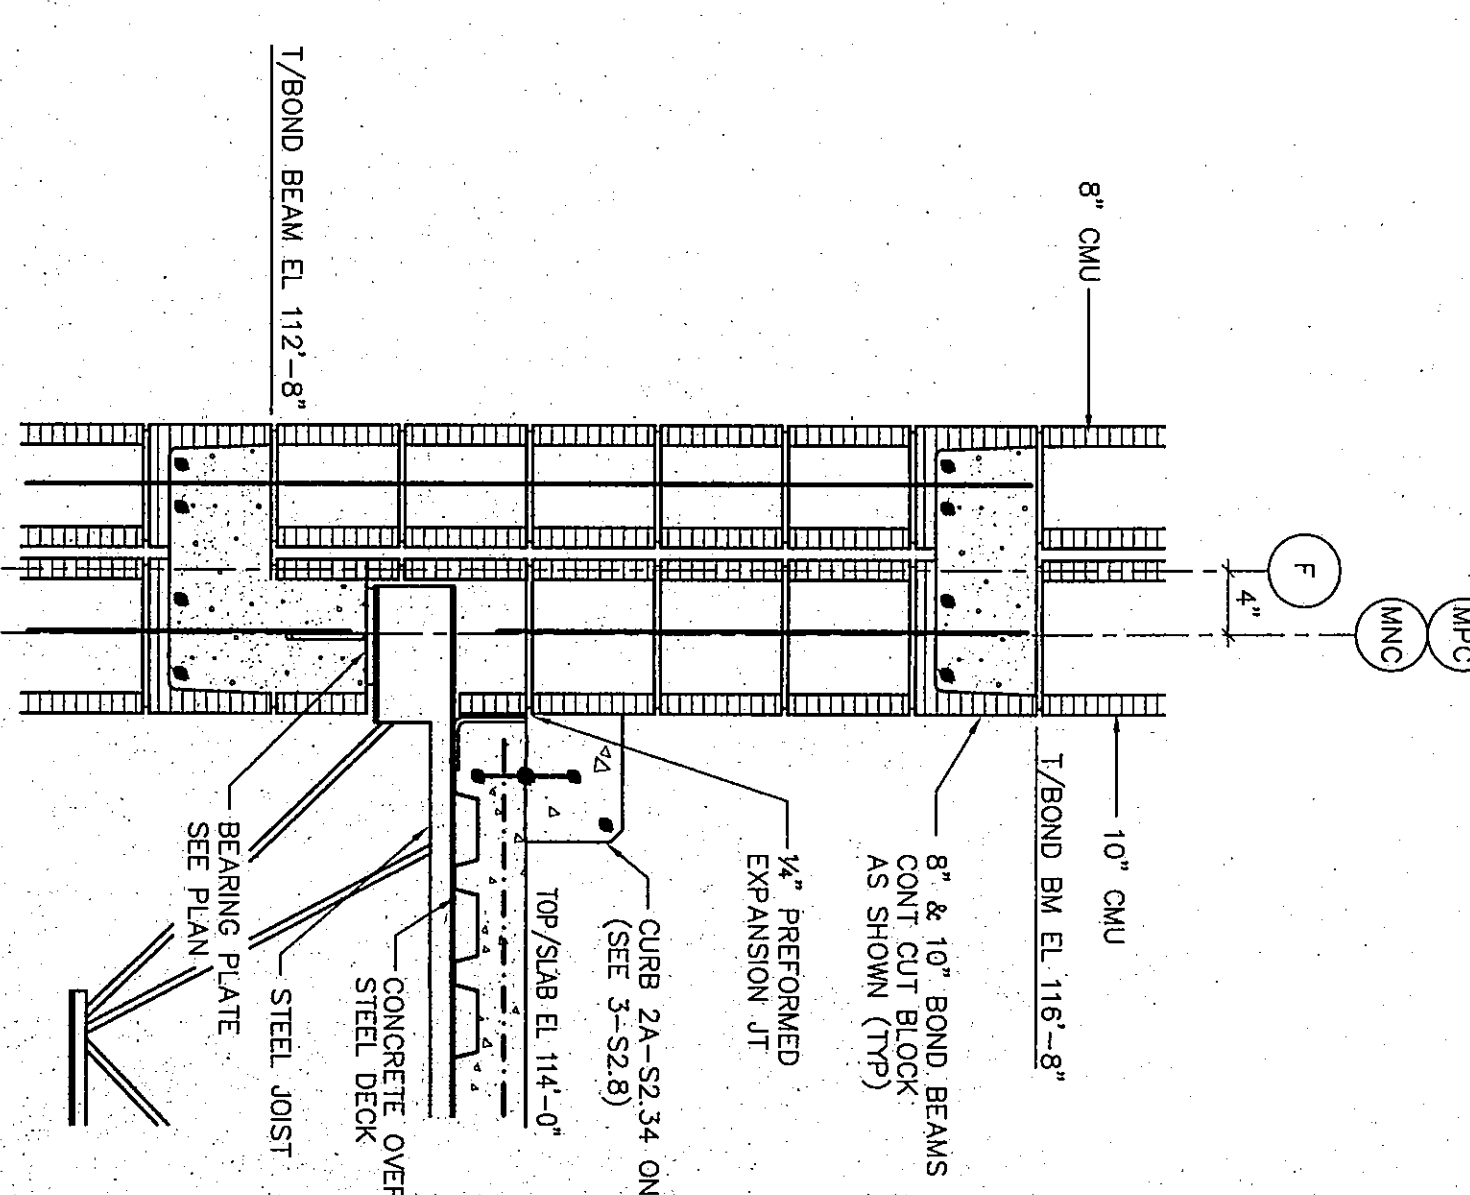

NOTE: 2A AS NOTED

Architects Engineers Consultants

DRAWN BY: B.A.M. COMM. NO.: 95067.00
CHECKED BY: D.D.F. DATE: APRIL 21 1997

DRAWN BY: B.A.M. COMM. NO.: 95067.00
CHECKED BY: D.D.F. DATE: APRIL 21 1997

REVISIONS	NO.	DATE
-----------	-----	------

3A - AS NOTED

WALL SECTION

97-E-55