

ROOM LEGEND			AREA	
ROOM	NAME	NO.	SQ. FEET	CEILING
4201	RECEPTION	50	50	10'
4202	RECEPTION	50	50	10'
4203	CLASSROOM	50	50	10'
4204	CLASSROOM	50	50	10'
4501	CLASSROOM			

ROOM LEGEND "82"			
ROOM	ROOM	AREA	CENTRO
8201	CLERK	15	BUSINESS
8202	CLERK	6699	WASHES
8203	CLERK	18	WASHES
8204	OFFICE	188	WASHES
8205	OFFICE	188	BUSINESS
8206	WASHROOM	9	WASHES
8207	WASHROOM	214	WASHES
8208	CLASSROOM LAB	2427	WASHES
8209	CLASSROOM LAB	2427	BUSINESS
8210	CLERK	9	WASHES
8211	CLERK	972	WASHES
8212	CLERK	999	WASHES
8213	CLERK	999	WASHES
8214	CLERK	117	WASHES
8215	CLERK	117	WASHES
8252	CLERK	11	

ROOM LEGEND "C2"			
ROOM NO.	ROOM NAME	AREA S.F.	CEILING HEIGHT
C201	SCIENCE LAB	1505	VARIABLES
C202	PREP. ROOM	200	9'-4"
C203	SCIENCE LAB	1436	VARIABLES
C204	SCIENCE LAB	1146	VARIABLES
C205	PREP ROOM	200	9'-4"
C206	SCIENCE LAB	1505	VARIABLES

ROOM LEGEND "D2"		AREA	CEILING
D201	ROOM	965	W/ABS
D202	CLASSROOM	972	W/ABS
D203	CLASSROOM	972	W/ABS
D204	ADMINISTRATIVE OFFICE	938	W/ABS
D205	CLASSROOM	931	W/ABS
D206	CLASSROOM	931	MATH
D207	CLASSROOM	972	W/ABS
D208	CLASSROOM	972	MATH
D209	CLASSROOM	1171	MATH
D210	LABORATORY	1171	W/ABS
D211	LABORATORY	2869	W/ABS
D212	LABORATORY	2150	W/ABS
D213	ELECTRICAL ROOM	131	W/ABS
D214	ELECTRICAL LAB	131	W/ABS
D215	COMBINATION	10-07	2057
D216	COMBINATION	10-07	2052

[illegible]


ROOM NO.	ROOM NAME	AREA S.F.	CEILING HEIGHT	FOR/LANG.
F201	CLASSROOM	960	WARES	FOR/LANG.
F202	CLASSROOM	912	WARES	
F203	STORAGE	340	9'-4"	
F204	CLASSROOM	912	WARES	FOR/LANG.
F205	CONFERROOM	823	10'-0"	

ROOM NO.	ROOM NAME	AGE	Ceiling Height	Phone	EC
4201	MECHANICAL MEZZANINE	808	9'-4"		
4202	LIGHT SPORT ROOM	234	9'-4"		
4203	BALCONY	112	WARS		
4204	SKAND ROOM	316	WARS		
4205	BALCONY	112	WARS		
4207	LIGHT SPORT ROOM	234	9'-4"		
4208	TRANSMITTER ROOM	103			

ROOM LEGEND "N2"			
ROOM NO.	ROOM NAME	AREA S.F.	CEILING HEIGHT
N201	STAR	579	10'-8"
N202	MECHANICAL ROOM	2866	-----
N203	ELEVATOR EQUIPMENT	17	-----
N204	NOT USED	---	-----
N205	BALCONY COURT	4681	-----

ROOM LEGEND "P2"			
ROOM NO.	ROOM NAME	AREA S.F.	CENTLING HEIGHT
P201	STAR	681	10'-8"
P202	MECHANICAL ROOM	2725	
P203	STORAGE	493	9'-4"
P204	BALCONY COURT	4326	

ROOM LEGEND "Q2"			
ROOM NO.	ROOM NAME	AREA S.F.	CEILING HEIGHT
Q201	MEZZAINE	2043	
Q202	MEZZAINE	159	

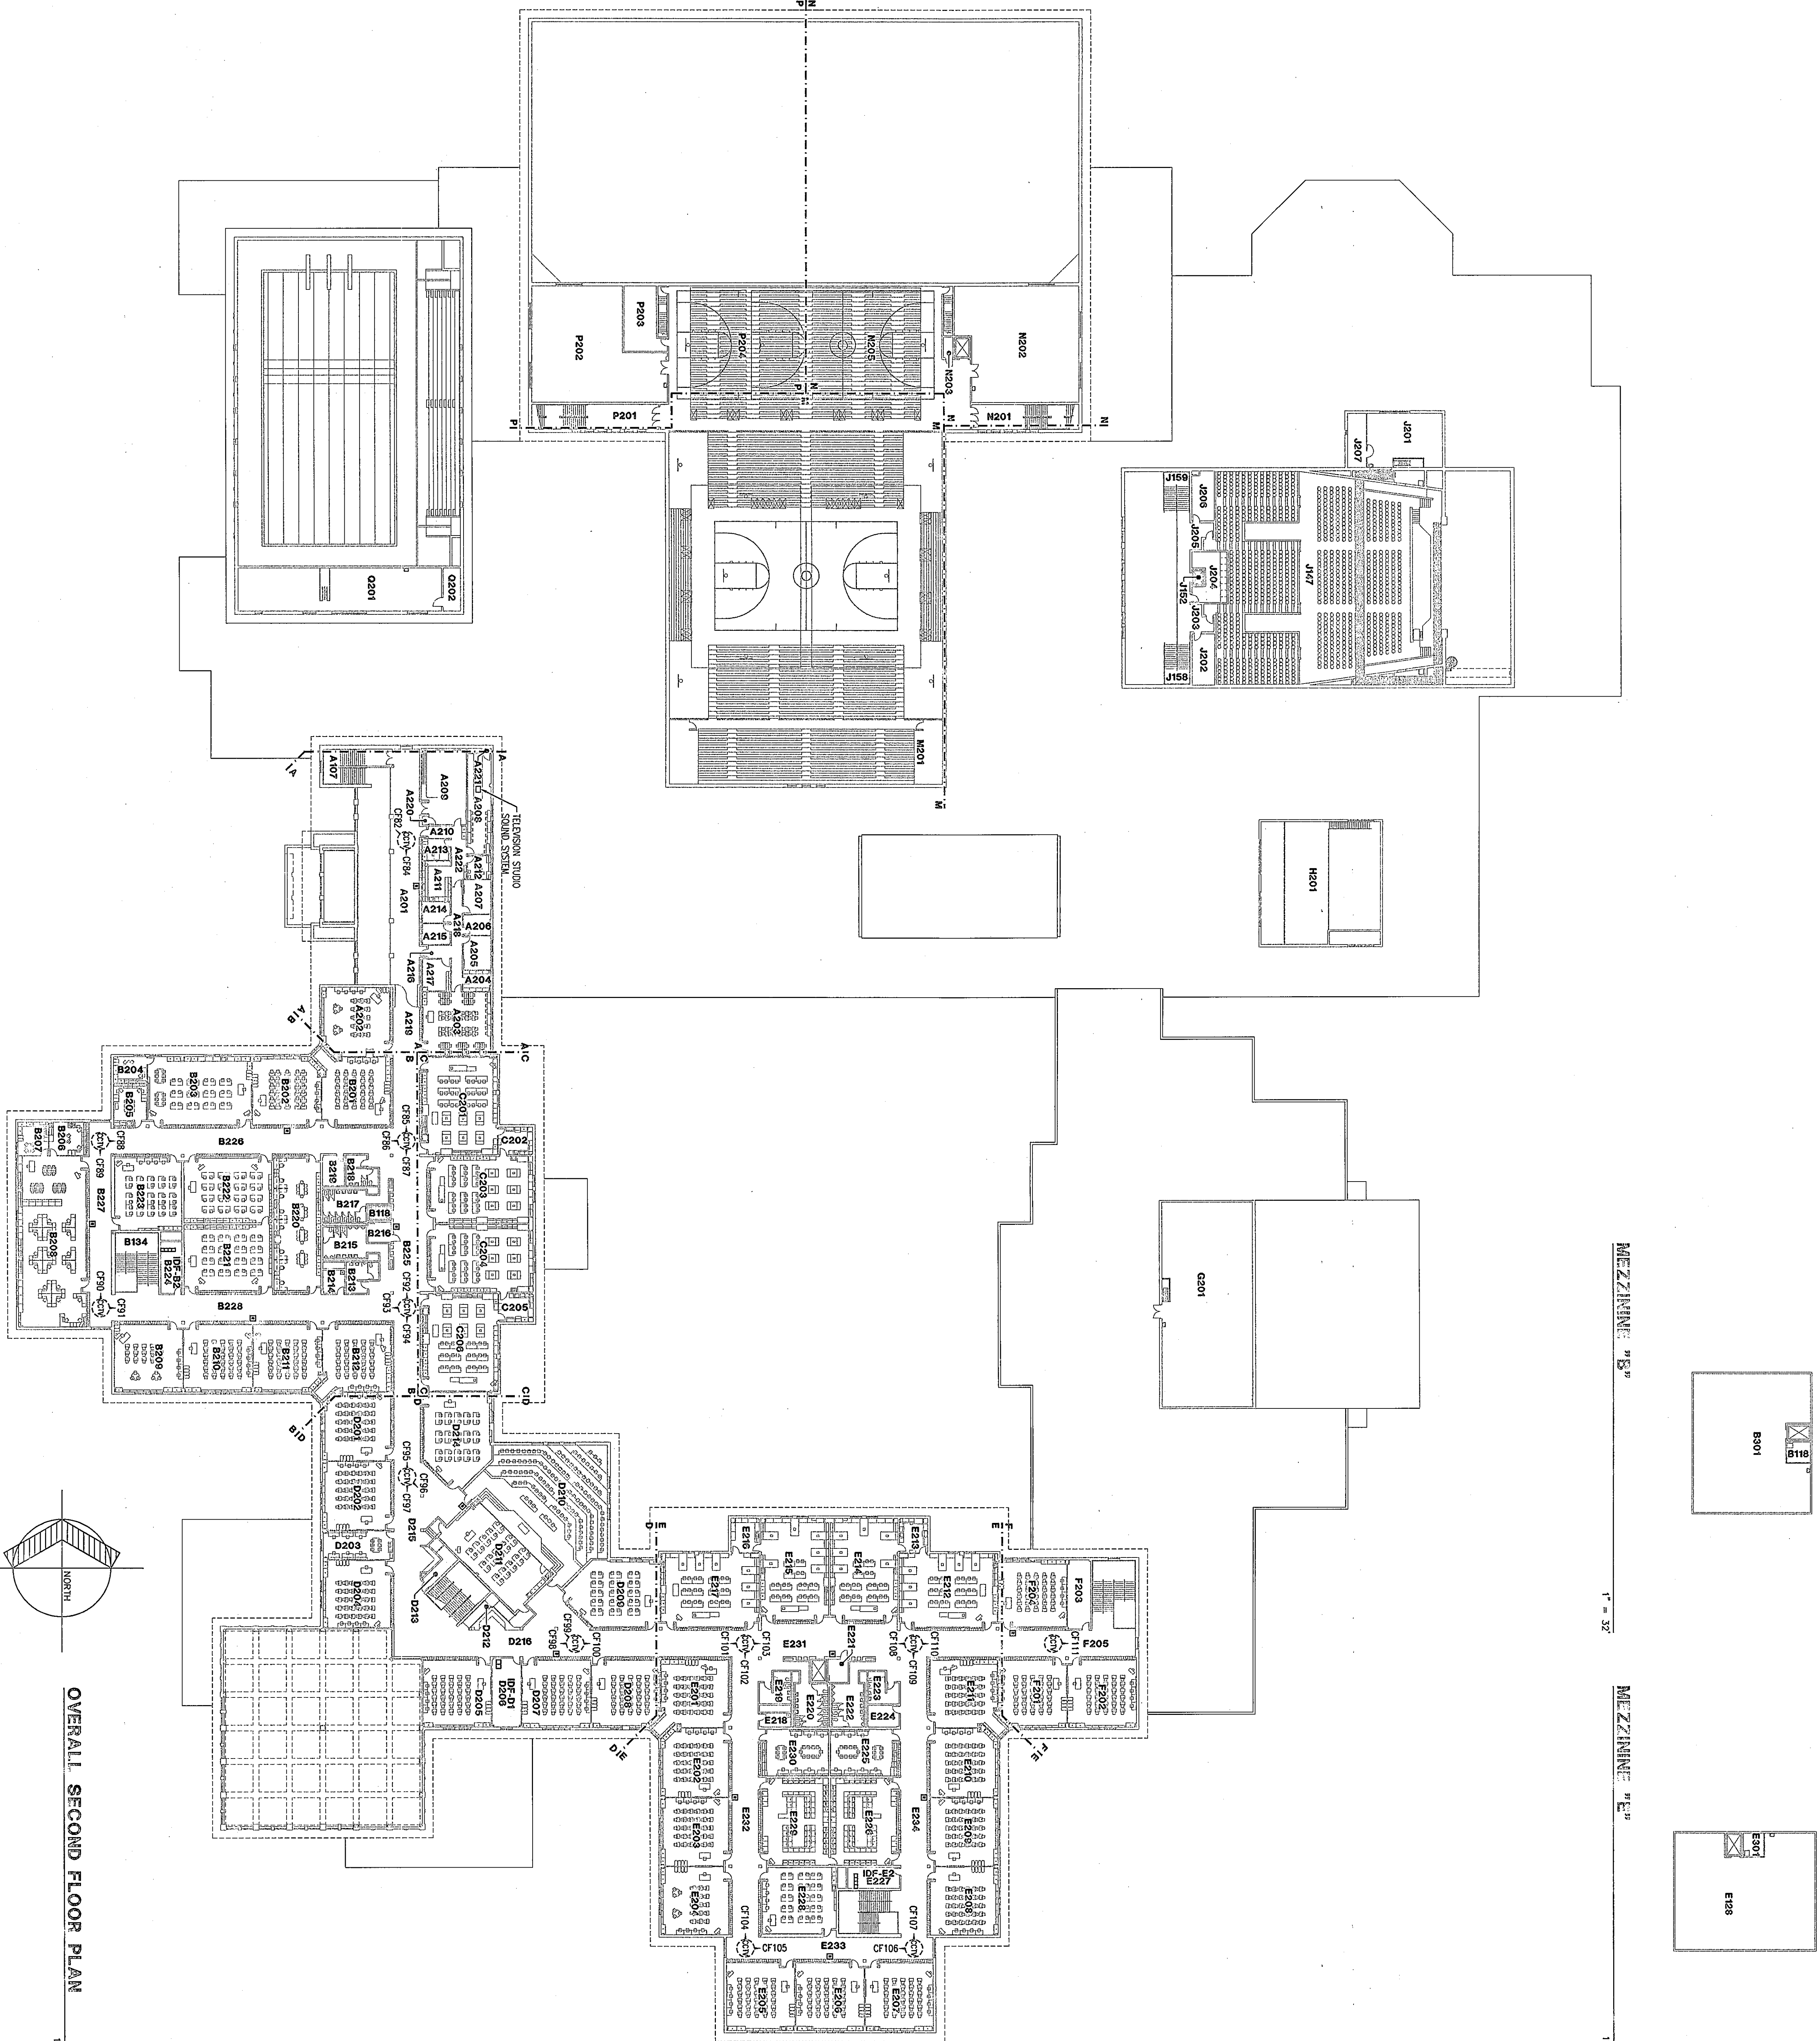

OVERALL SECOND FLOOR PLAN

3

Q. 12-75-3


CHESTERION HIGH SCHOOL
99136.01

OVERALL SECOND FLOOR


DRAWN BY: JEDED	COMM. NO.: 99136.01
CHECKED BY: RSBRBS	DATE: NOVEMBER 22, 1999

TE2.3

REVISIONS NO.	DATE
---------------	------

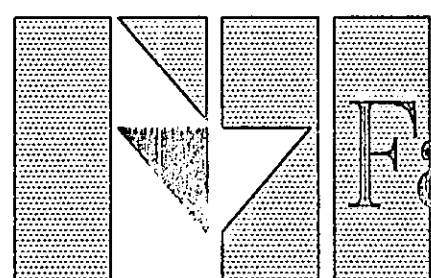

Fanning/Howey
Associates, Inc.
Architects Engineers Consultants

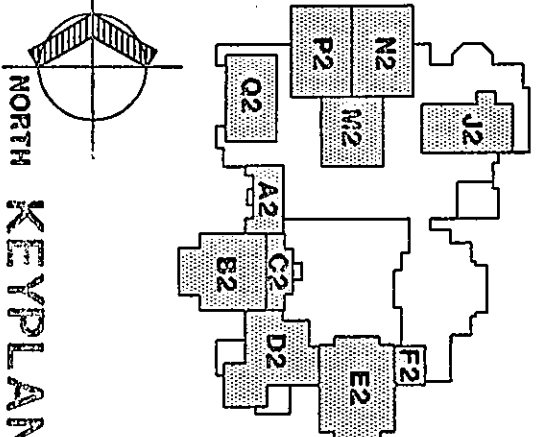

THE NEW
CHESTERTON HIGH SCHOOL
SECURITY PACKAGE
DUNELAND SCHOOL CORPORATION
CHESTERTON, INDIANA

COPYRIGHT 1999 BY FANNING/HOWEY ASSOCIATES, INC



Douglas M. Webster