




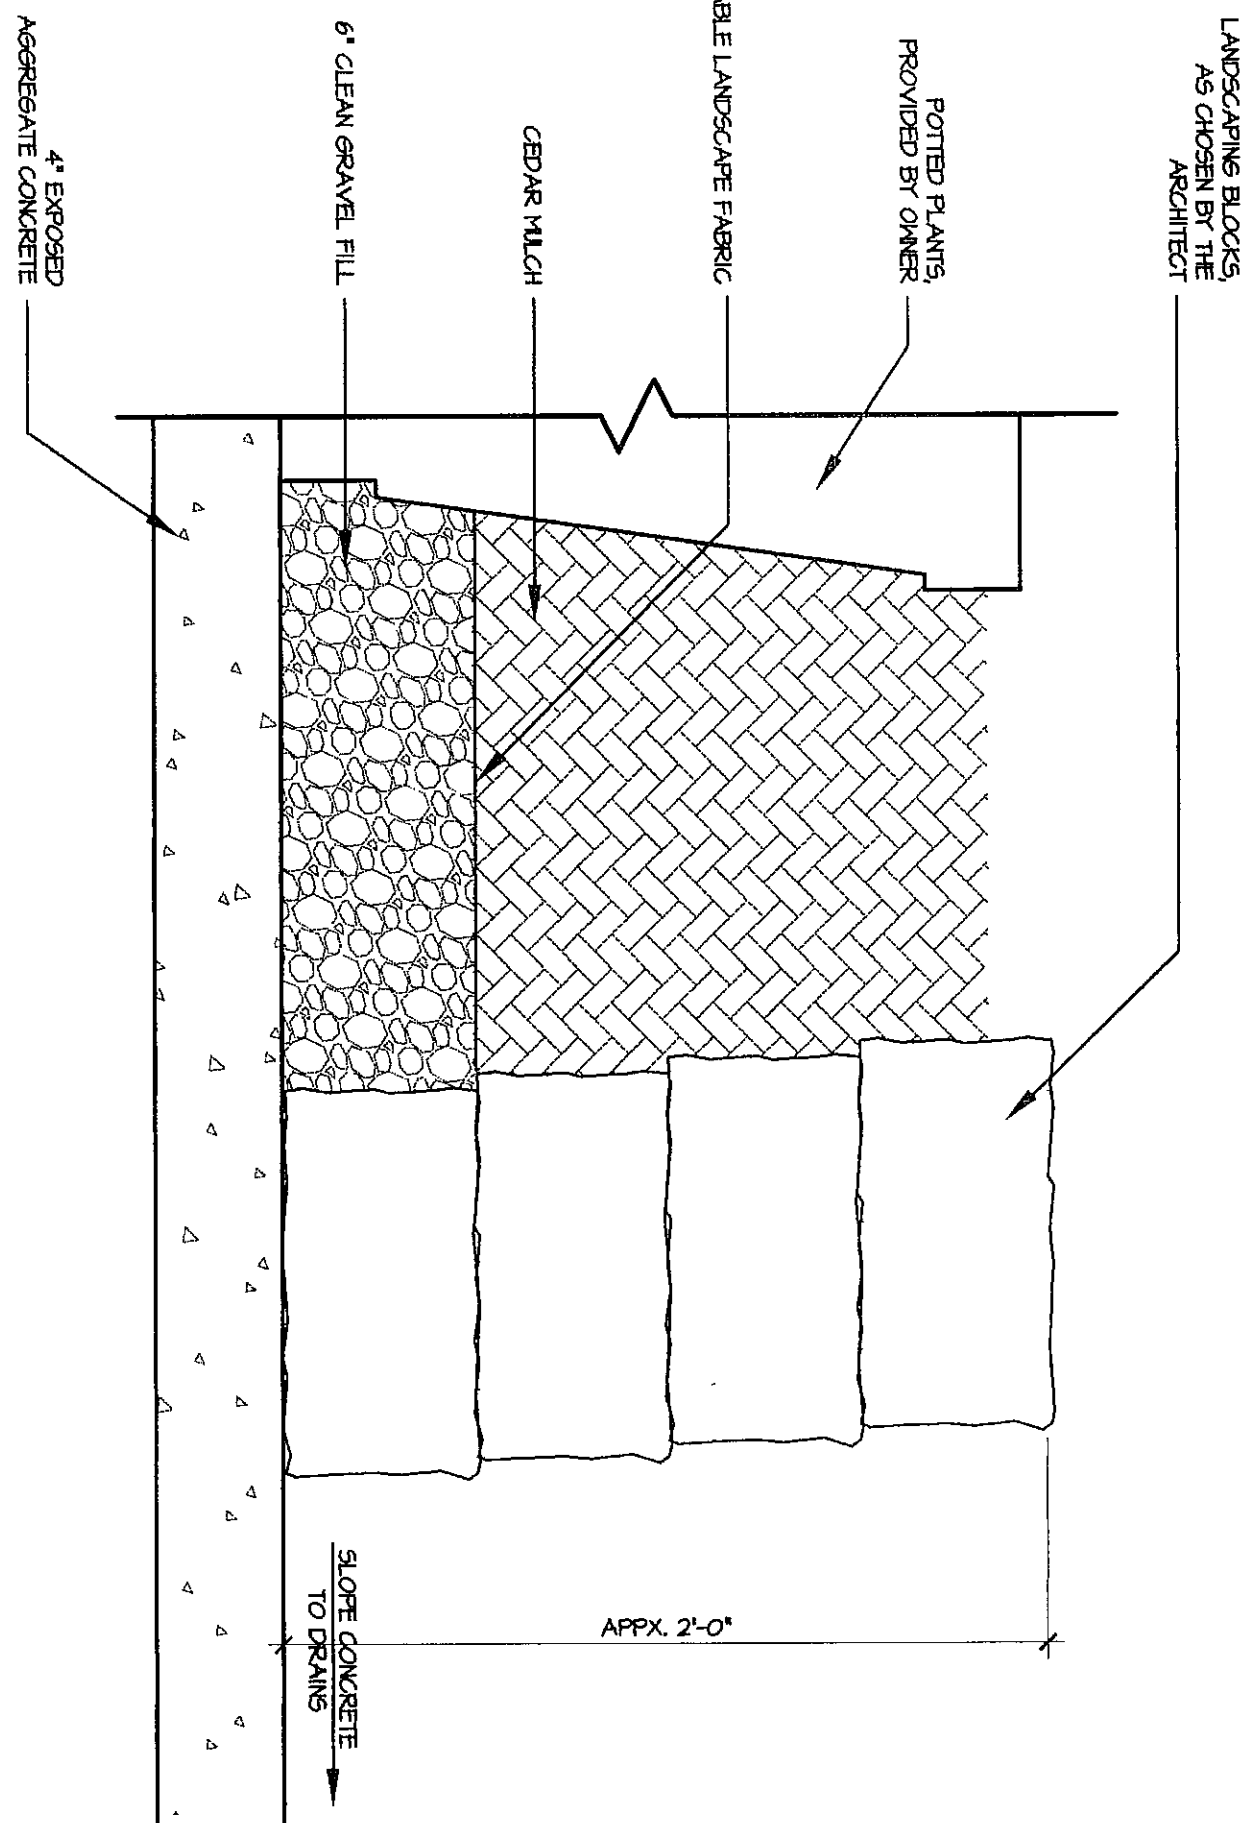


6
LANDSCAPE EDGING DETAIL
SCALE: 1" = 1'-0"

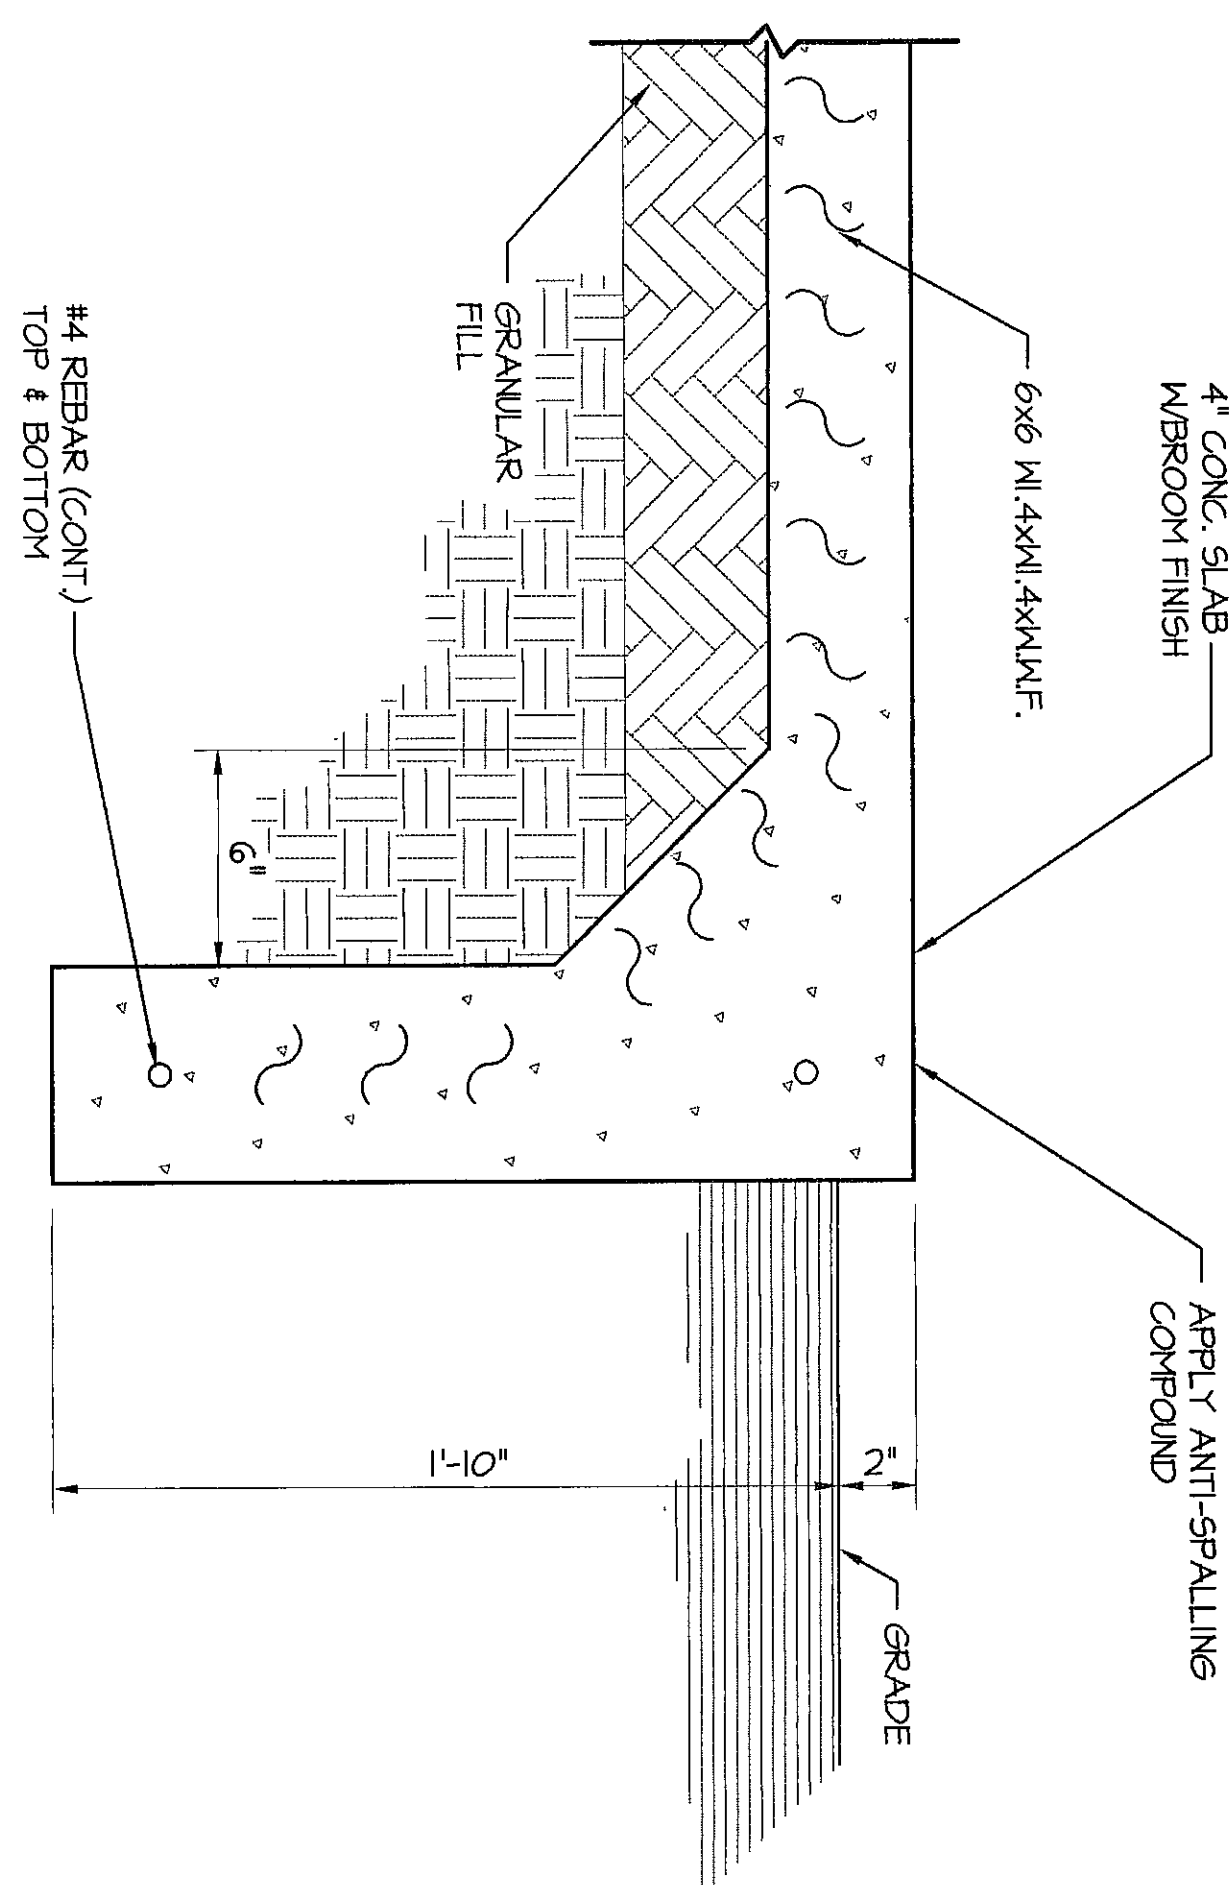


3
SLAB EDGE DETAIL
SCALE: 3/4" = 1'-0"

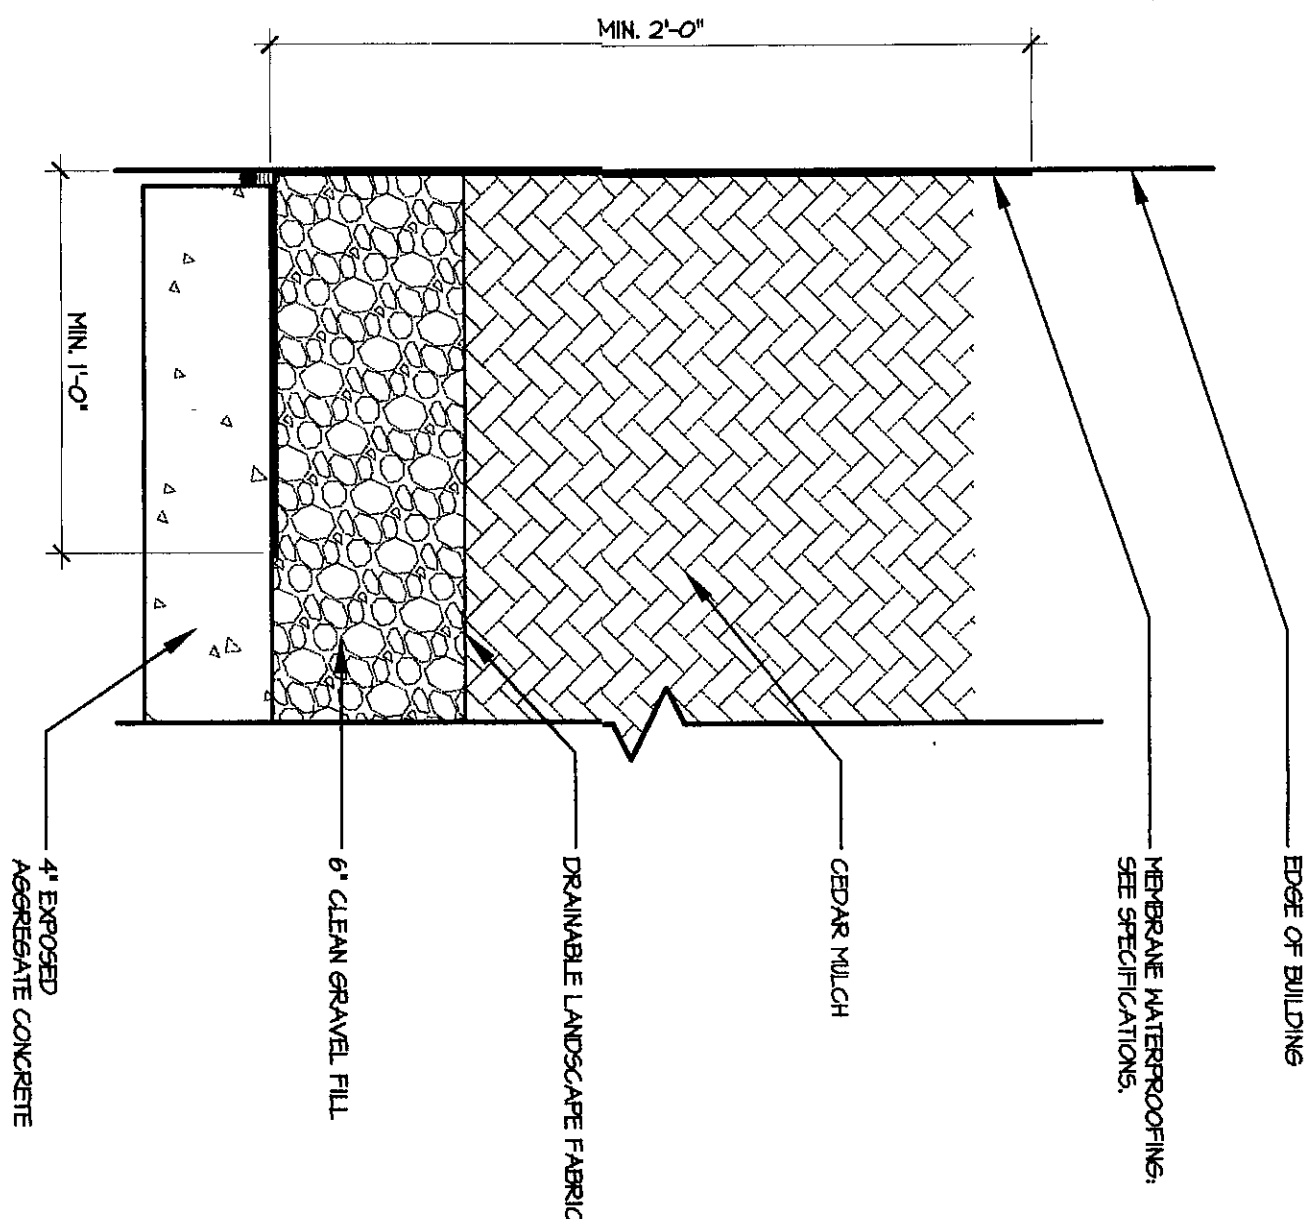


7
LANDSCAPE EDGING DETAIL
SCALE: 1" = 1'-0"

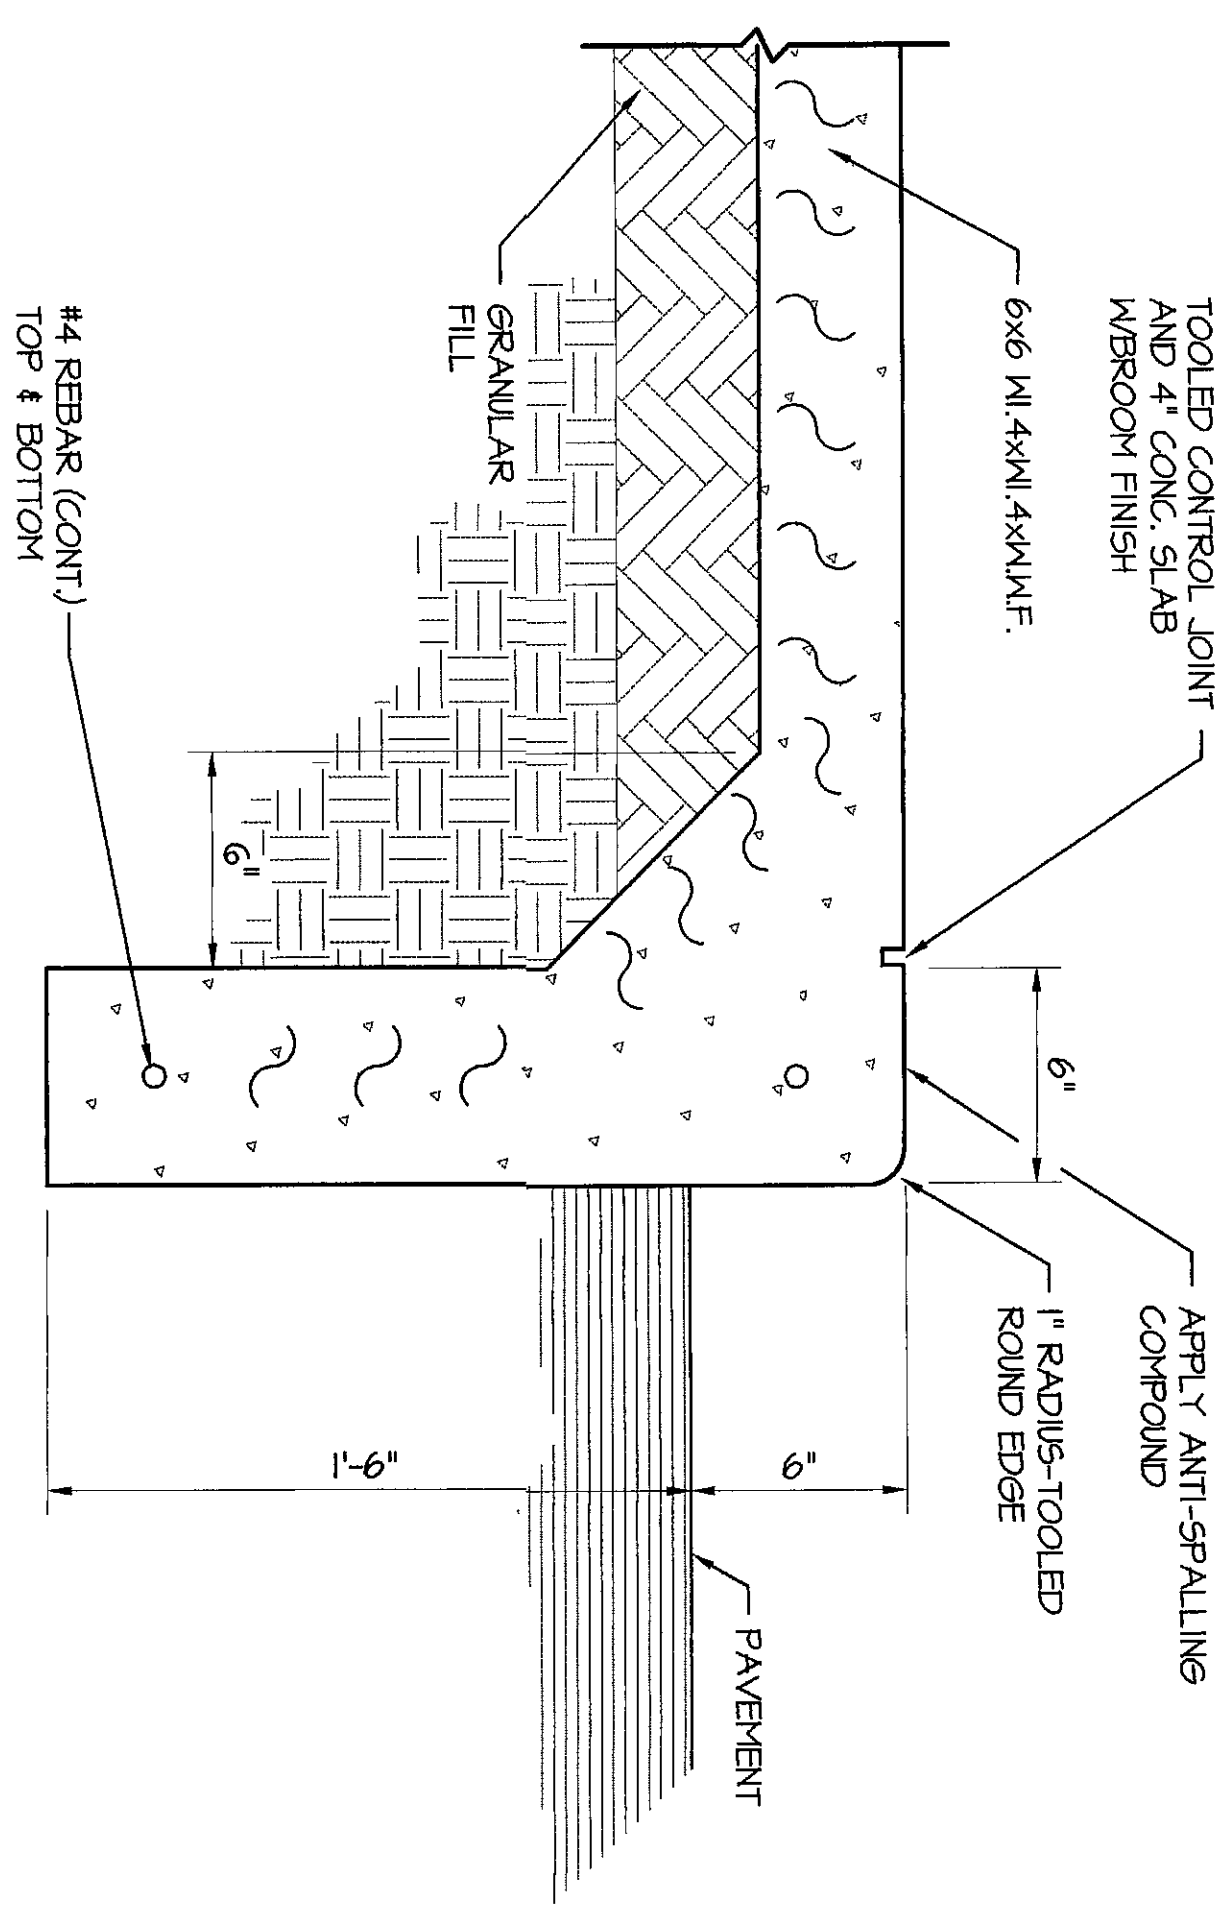


4
SIDEWALK CURB DETAIL
SCALE: 3/4" = 1'-0"

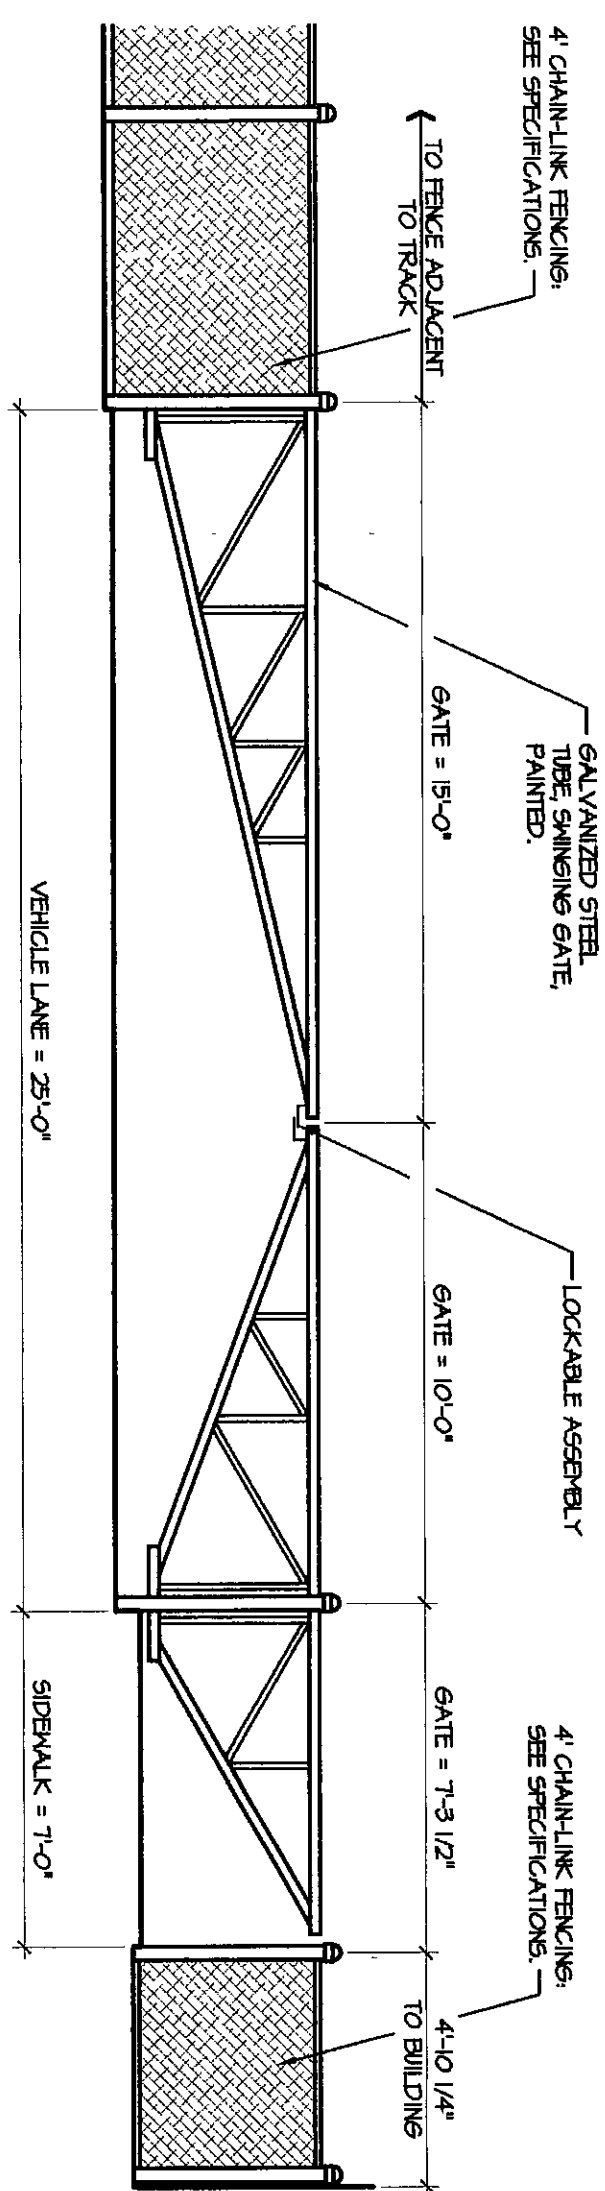


8
CONTROL GATE DETAIL
SCALE: 1/4" = 1'-0"

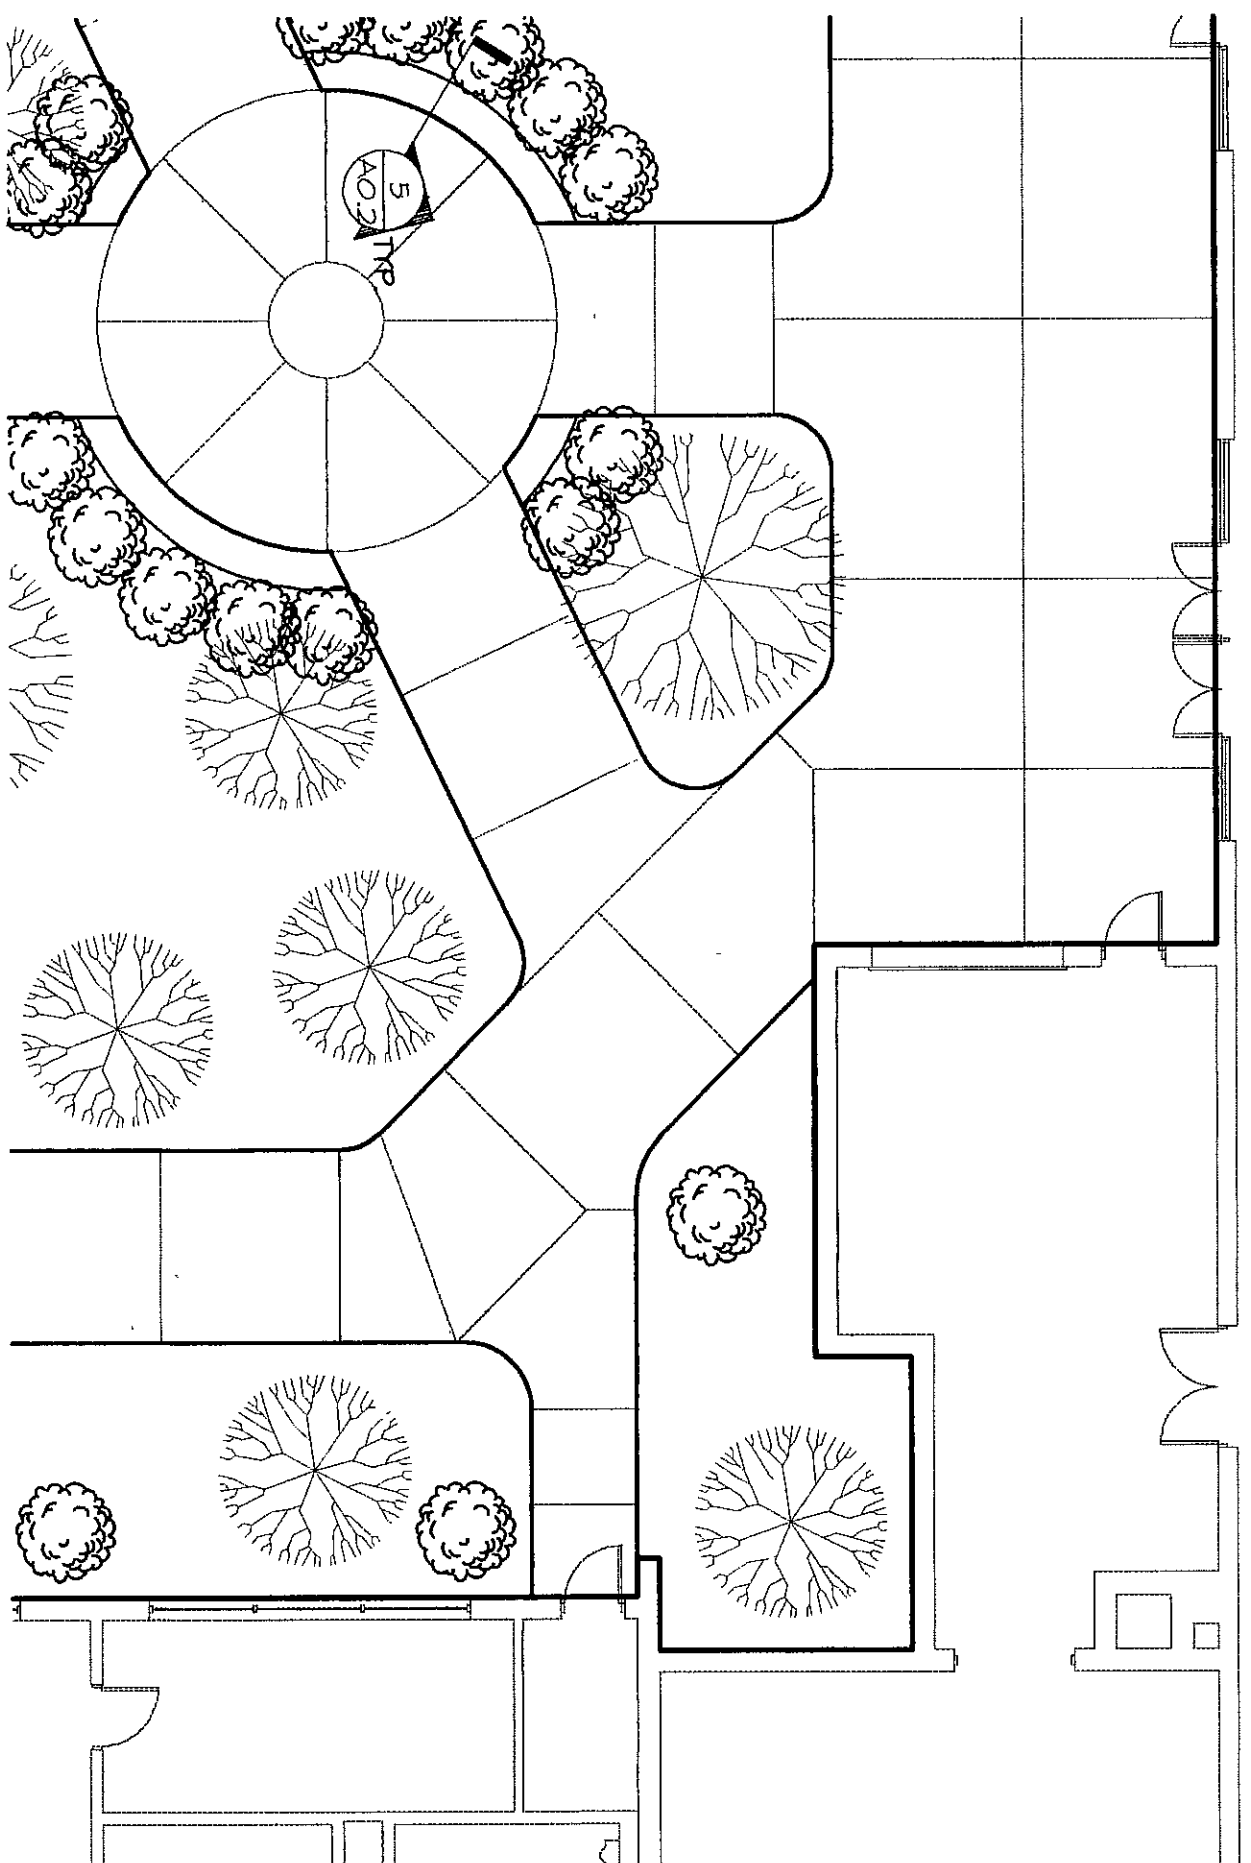

5
BASE BID: PARTIAL
ARCHITECTURAL SITE PLAN
SCALE: 1" = 10'-0"

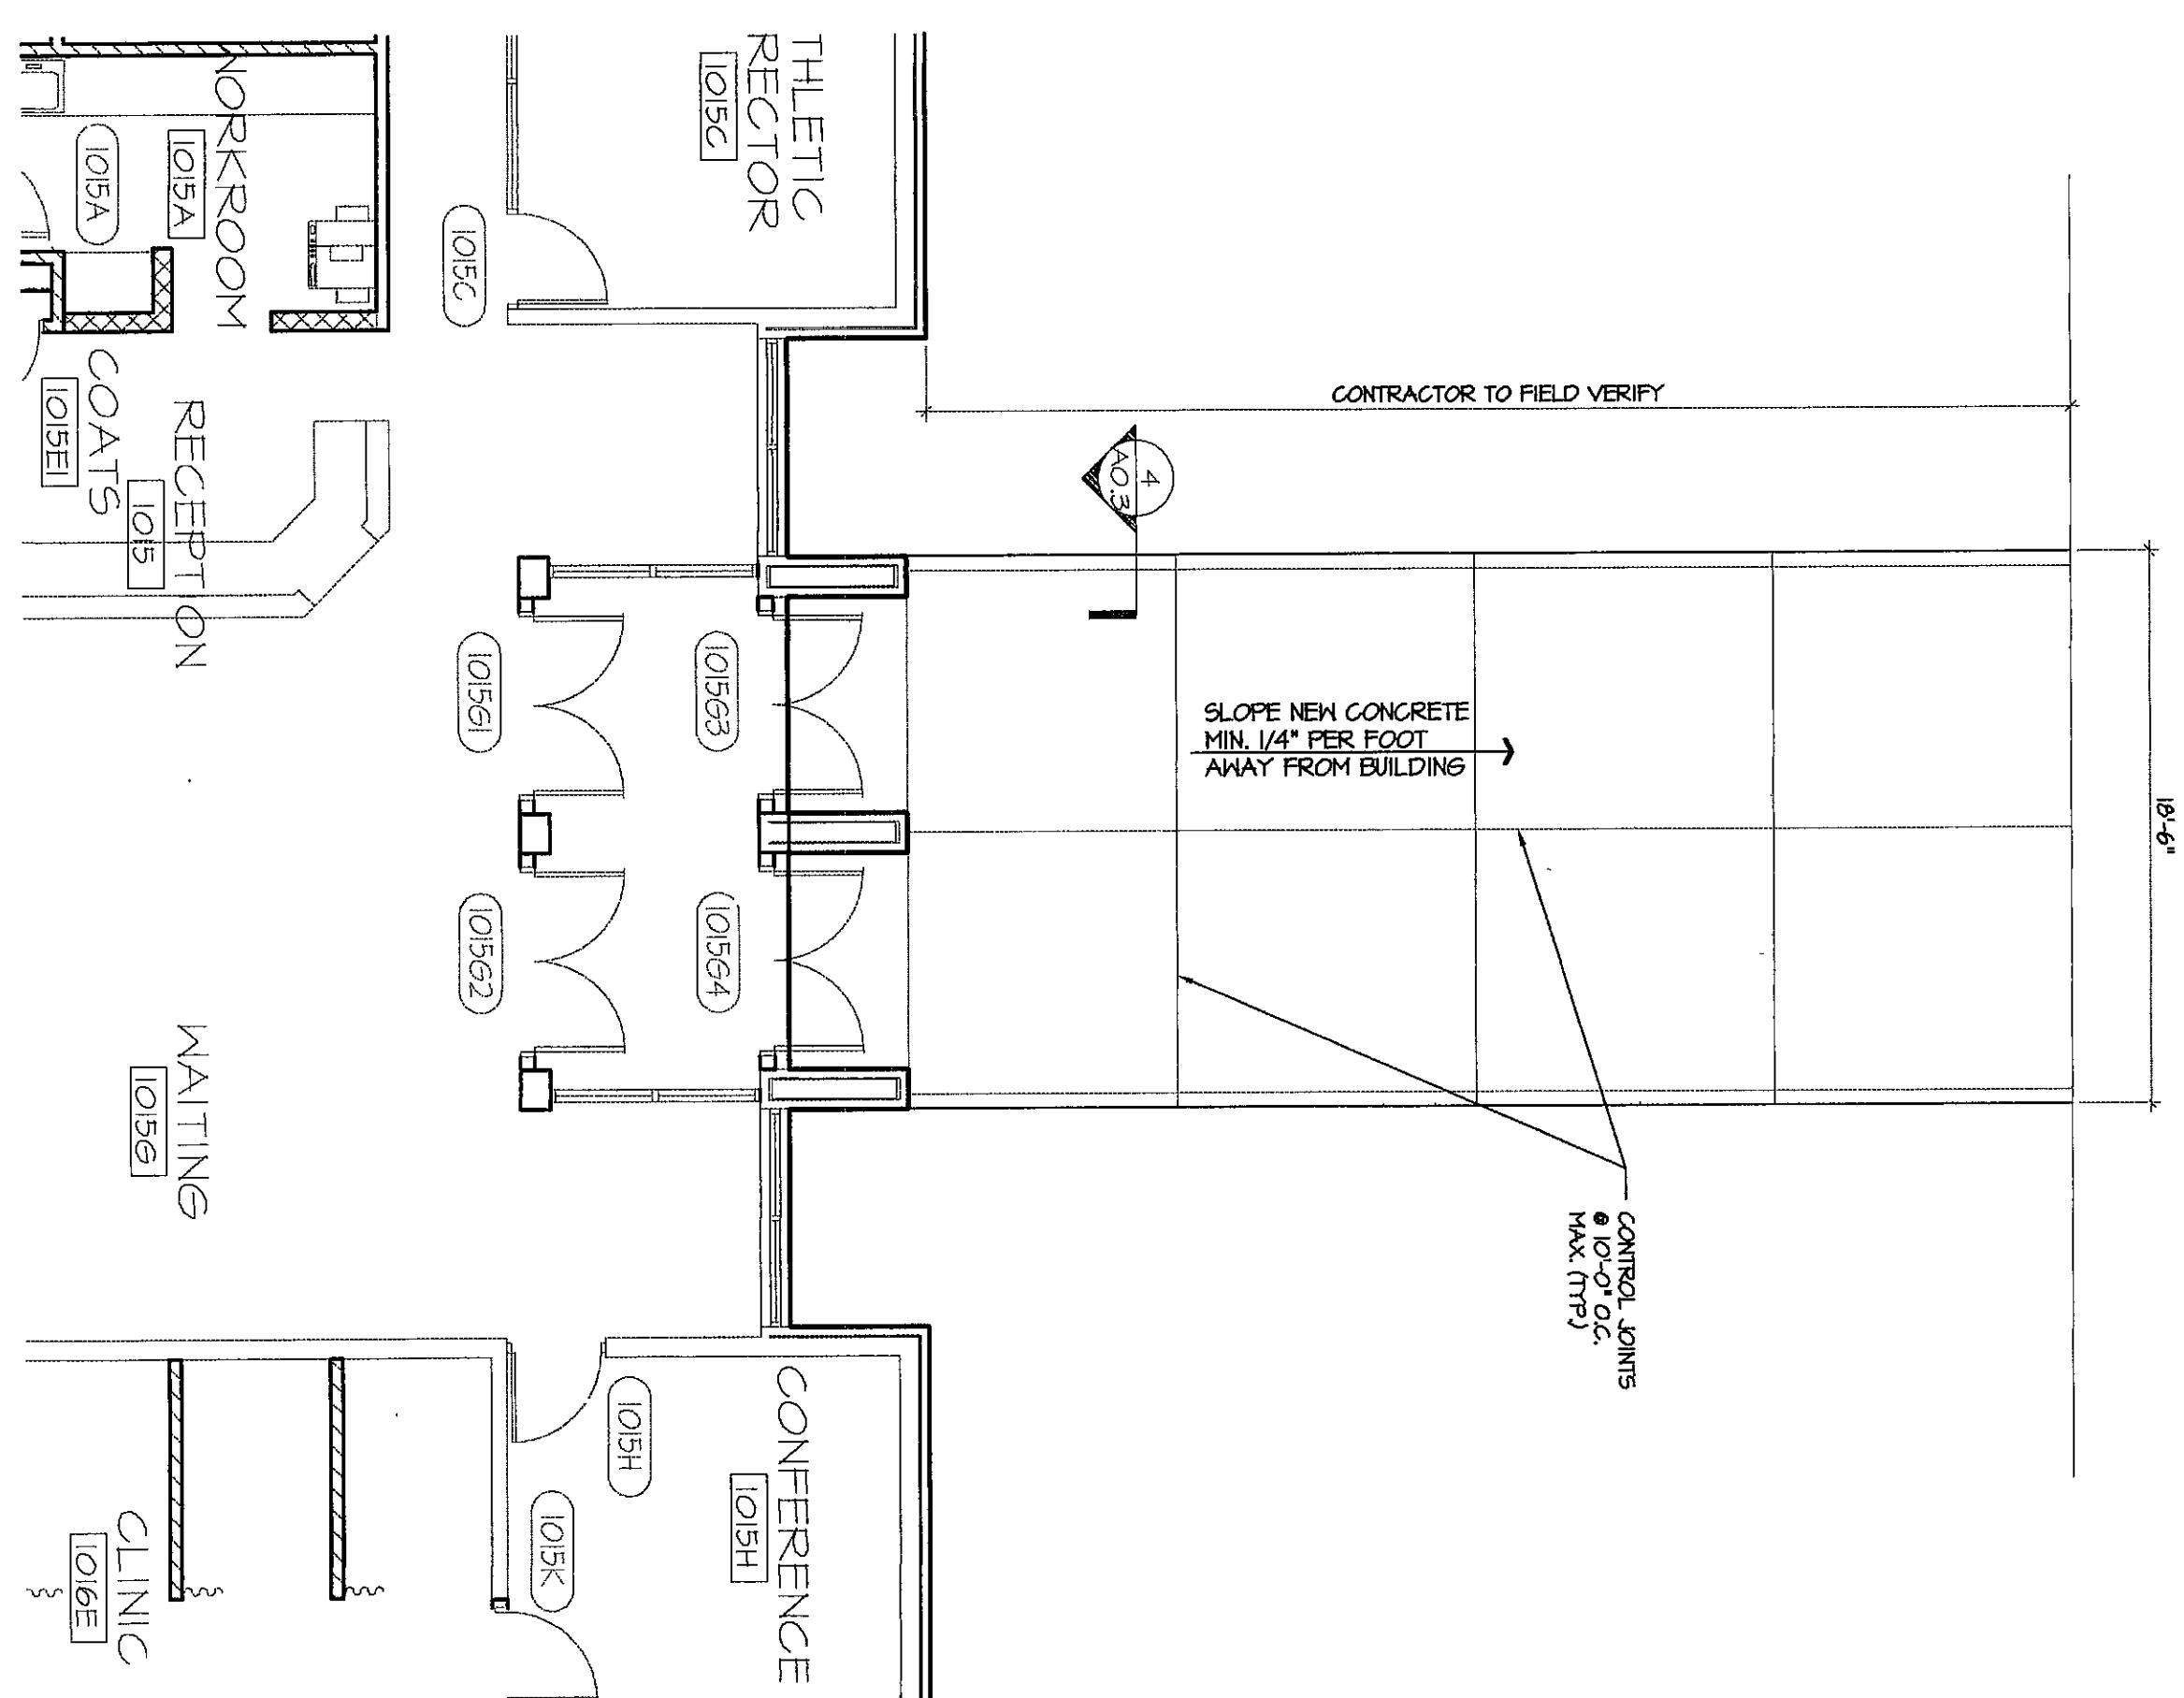

1
NORTH ENTRANCE SITEWORK
SCALE: 3/8" = 1'-0"

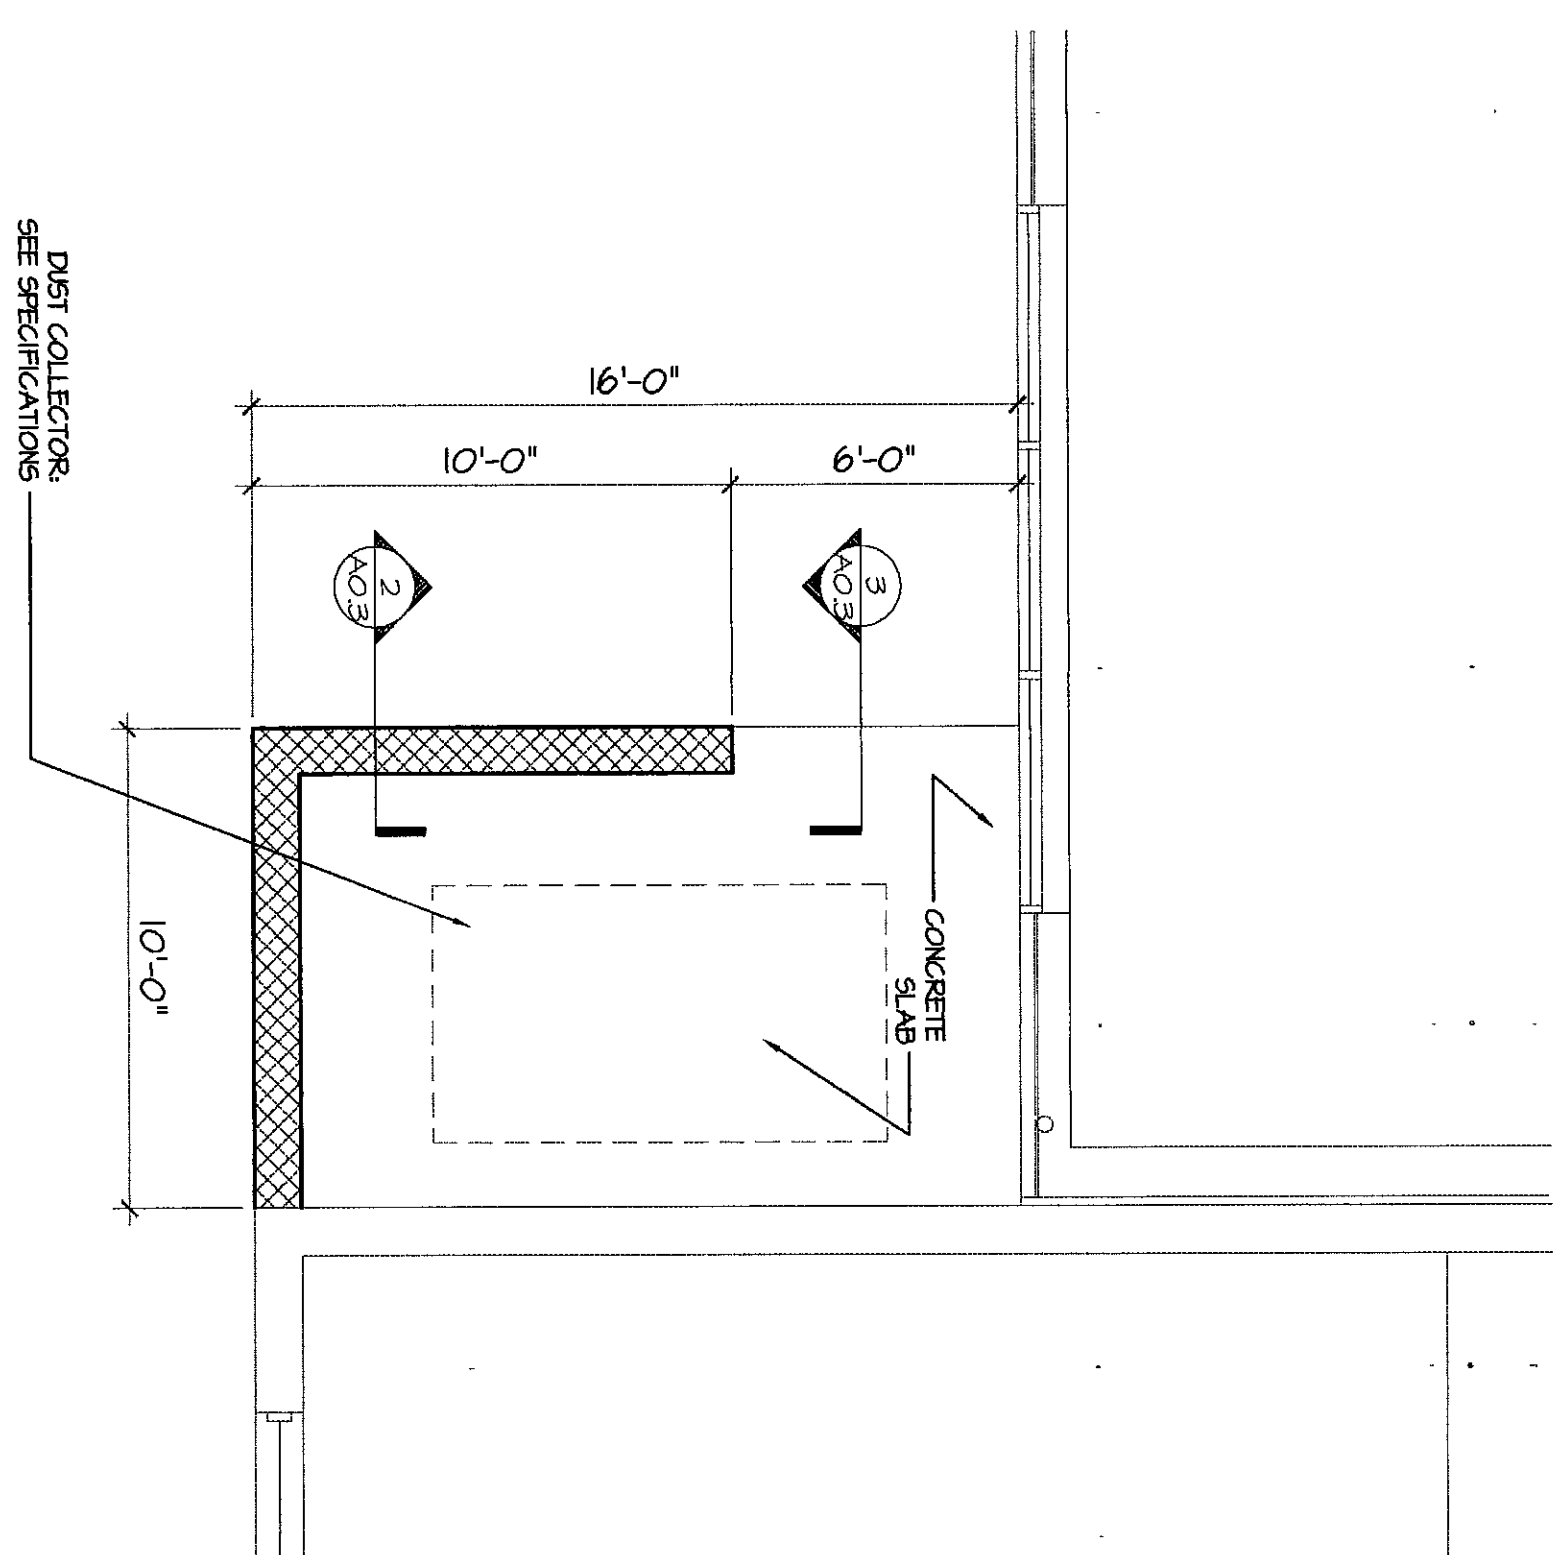

2
ENLARGED
DUST COLLECTOR ENCLOSURE
SCALE: 1/4" = 1'-0"

**VEAZEY
PARROTT
DURKIN &
SHOULDERS**

ARCHITECTS
ENGINEERS
PLANNERS

RENOVATION PROJECT FOR:
DUNELAND SCHOOL
CORPORATION
CHERTON, INDIANA

Drawing Title:
NORTH ENTRANCE AND DETAILS

Project No.: 448000
Project Date: 06-12-00
Drawn By: JDB
Approved By: YTD
Drawing No.: A 03



2000-A-10