

SPECIAL NOTE:

REFER TO FINISH SCHEDULE & FINISH SCHEDULE NOTES FOR ADDITIONAL DESCRIPTION OF WORK RELATIVE TO NEW CONSTRUCTION & FINISHES


ARCHITECTURAL KEY NOTES:

- (A) PROVIDE NEW DOORS, FRAMES/ AND HANGERS IN EXISTING WALL.
- (B) PROVIDE NEW SINGLE GLAZED WINDOW AND HOLLOW METAL FRAME IN EXISTING WALL.
- (C) PROVIDE NEW THERMALLY GLAZED WINDOW AND HOLLOW METAL FRAME IN EXISTING OPENING.
- (29) PROVIDE CORNER GUARD

BASE BID CONDITIONS FOR ALTERNATES ARE DISCLOSED ON SHEETS A-1 & A-2. A REVIEW OF THE ARCHITECTURAL DRAWINGS INCLUDE ADD ALTERNATE CONDITIONS. ALTERNATES ARE INDICATED AS FOLLOWS:

ALTERNATE 1: SEE SHEET A-1

KEY PLAN:

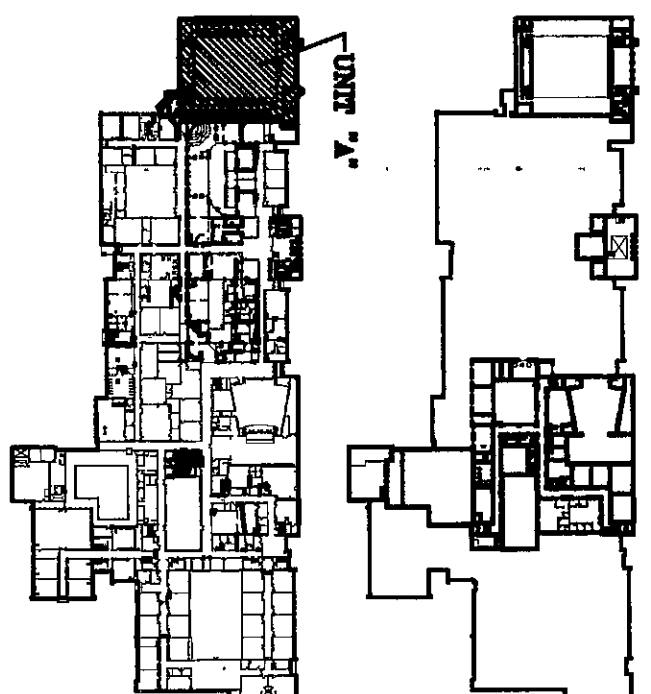

NORTH
SCALE: 1/8" = 1'-0"

ARCHITECTS
ENGINEERS
PLANNERS

VEAZEY
PARROTT
&
DURKIN
&
SHOULDERS

3000 Parkway, Suite 800
Indianapolis, IN 46260

RENOVATION PROJECT FOR:
DUNELAND SCHOOL
CORPORATION
CRESTHORN MIDDLE SCHOOL
CRESTHORN, INDIANA

Drawing Title:
FLOOR PLAN (UNIT 'A')

Project No.: 9908000
Project Date: 06-12-00
Drawn By: JPB/DKB
Approved By: VPD
Drawing No.: A 2.1

CHARLES E. PARROTT
No. 1757
STATE OF INDIANA
Professional Engineer
A 2.1

