

SPECIAL NOTE:

REFER TO FINISH SCHEDULE & FINISH SCHEDULE NOTES FOR ADDITIONAL DESCRIPTION OF WORK RELATIVE TO NEW CONSTRUCTION & FINISHES


ARCHITECTURAL KEY NOTES:

- (A) PROVIDE NEW DOORS (FRAMES) AND HARDWARE IN EXISTING WALL
- (B) PROVIDE NEW SINGLE GLAZED WINDOW AND DOUBLE GLAZED WINDOW IN EXISTING WALL
- (C) PROVIDE NEW THERMALLY GLAZED WINDOW AND HOLLOW METAL FRAME IN EXISTING OPENING
- (D) PROVIDE CORNER GLAZED

BASE BD CONDITIONS FOR ALTERNATES ARE DESCRIBED ON SHEETS A31 & A32 ALONG WITH REBERBED DETAILS. THE BALANCE OF THE ARCHITECTURAL DRAWINGS INCLUDE ADD ALTERNATE CONDITIONS. ALTERNATES ARE INDICATED AS FOLLOWS:

DESCRIPTION OF WORK
ALTERNATE UNIT 2

KEY PLAN:

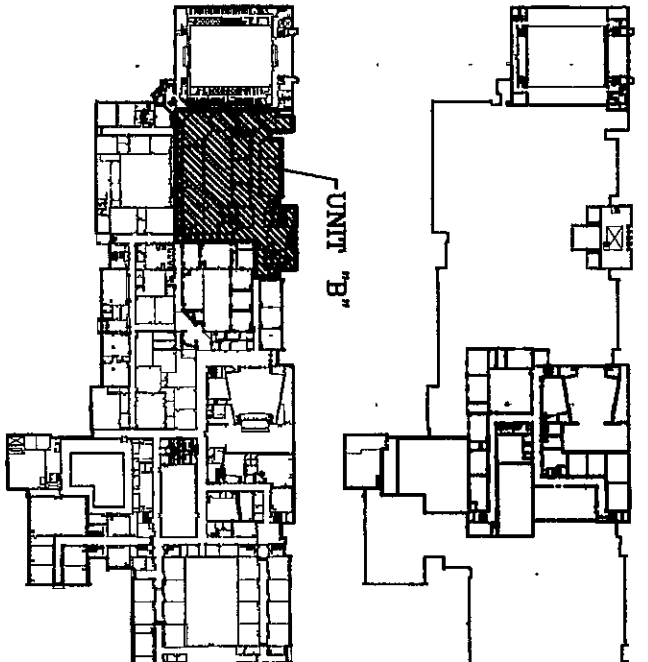

NORTH
SCALE: 1/8" = 1'-0"

ARCHITECTS
ENGINEERS
PLANNERS

VEAZEY
PARROTT
DURKIN &
SHOULDERS


2000 Twenty-Nine
South 11th
Indianapolis, IN 46204

RENOVATION PROJECT FOR:
DUNELAND SCHOOL
CORPORATION
CHESTERTON, INDIANA

FLOOR PLAN (UNIT 'B')

Project No.	940000
Drawn By:	JD/CKB
Approved By:	VPDS
Drawing No.	A 2.2

SEE SHEET A 2.4

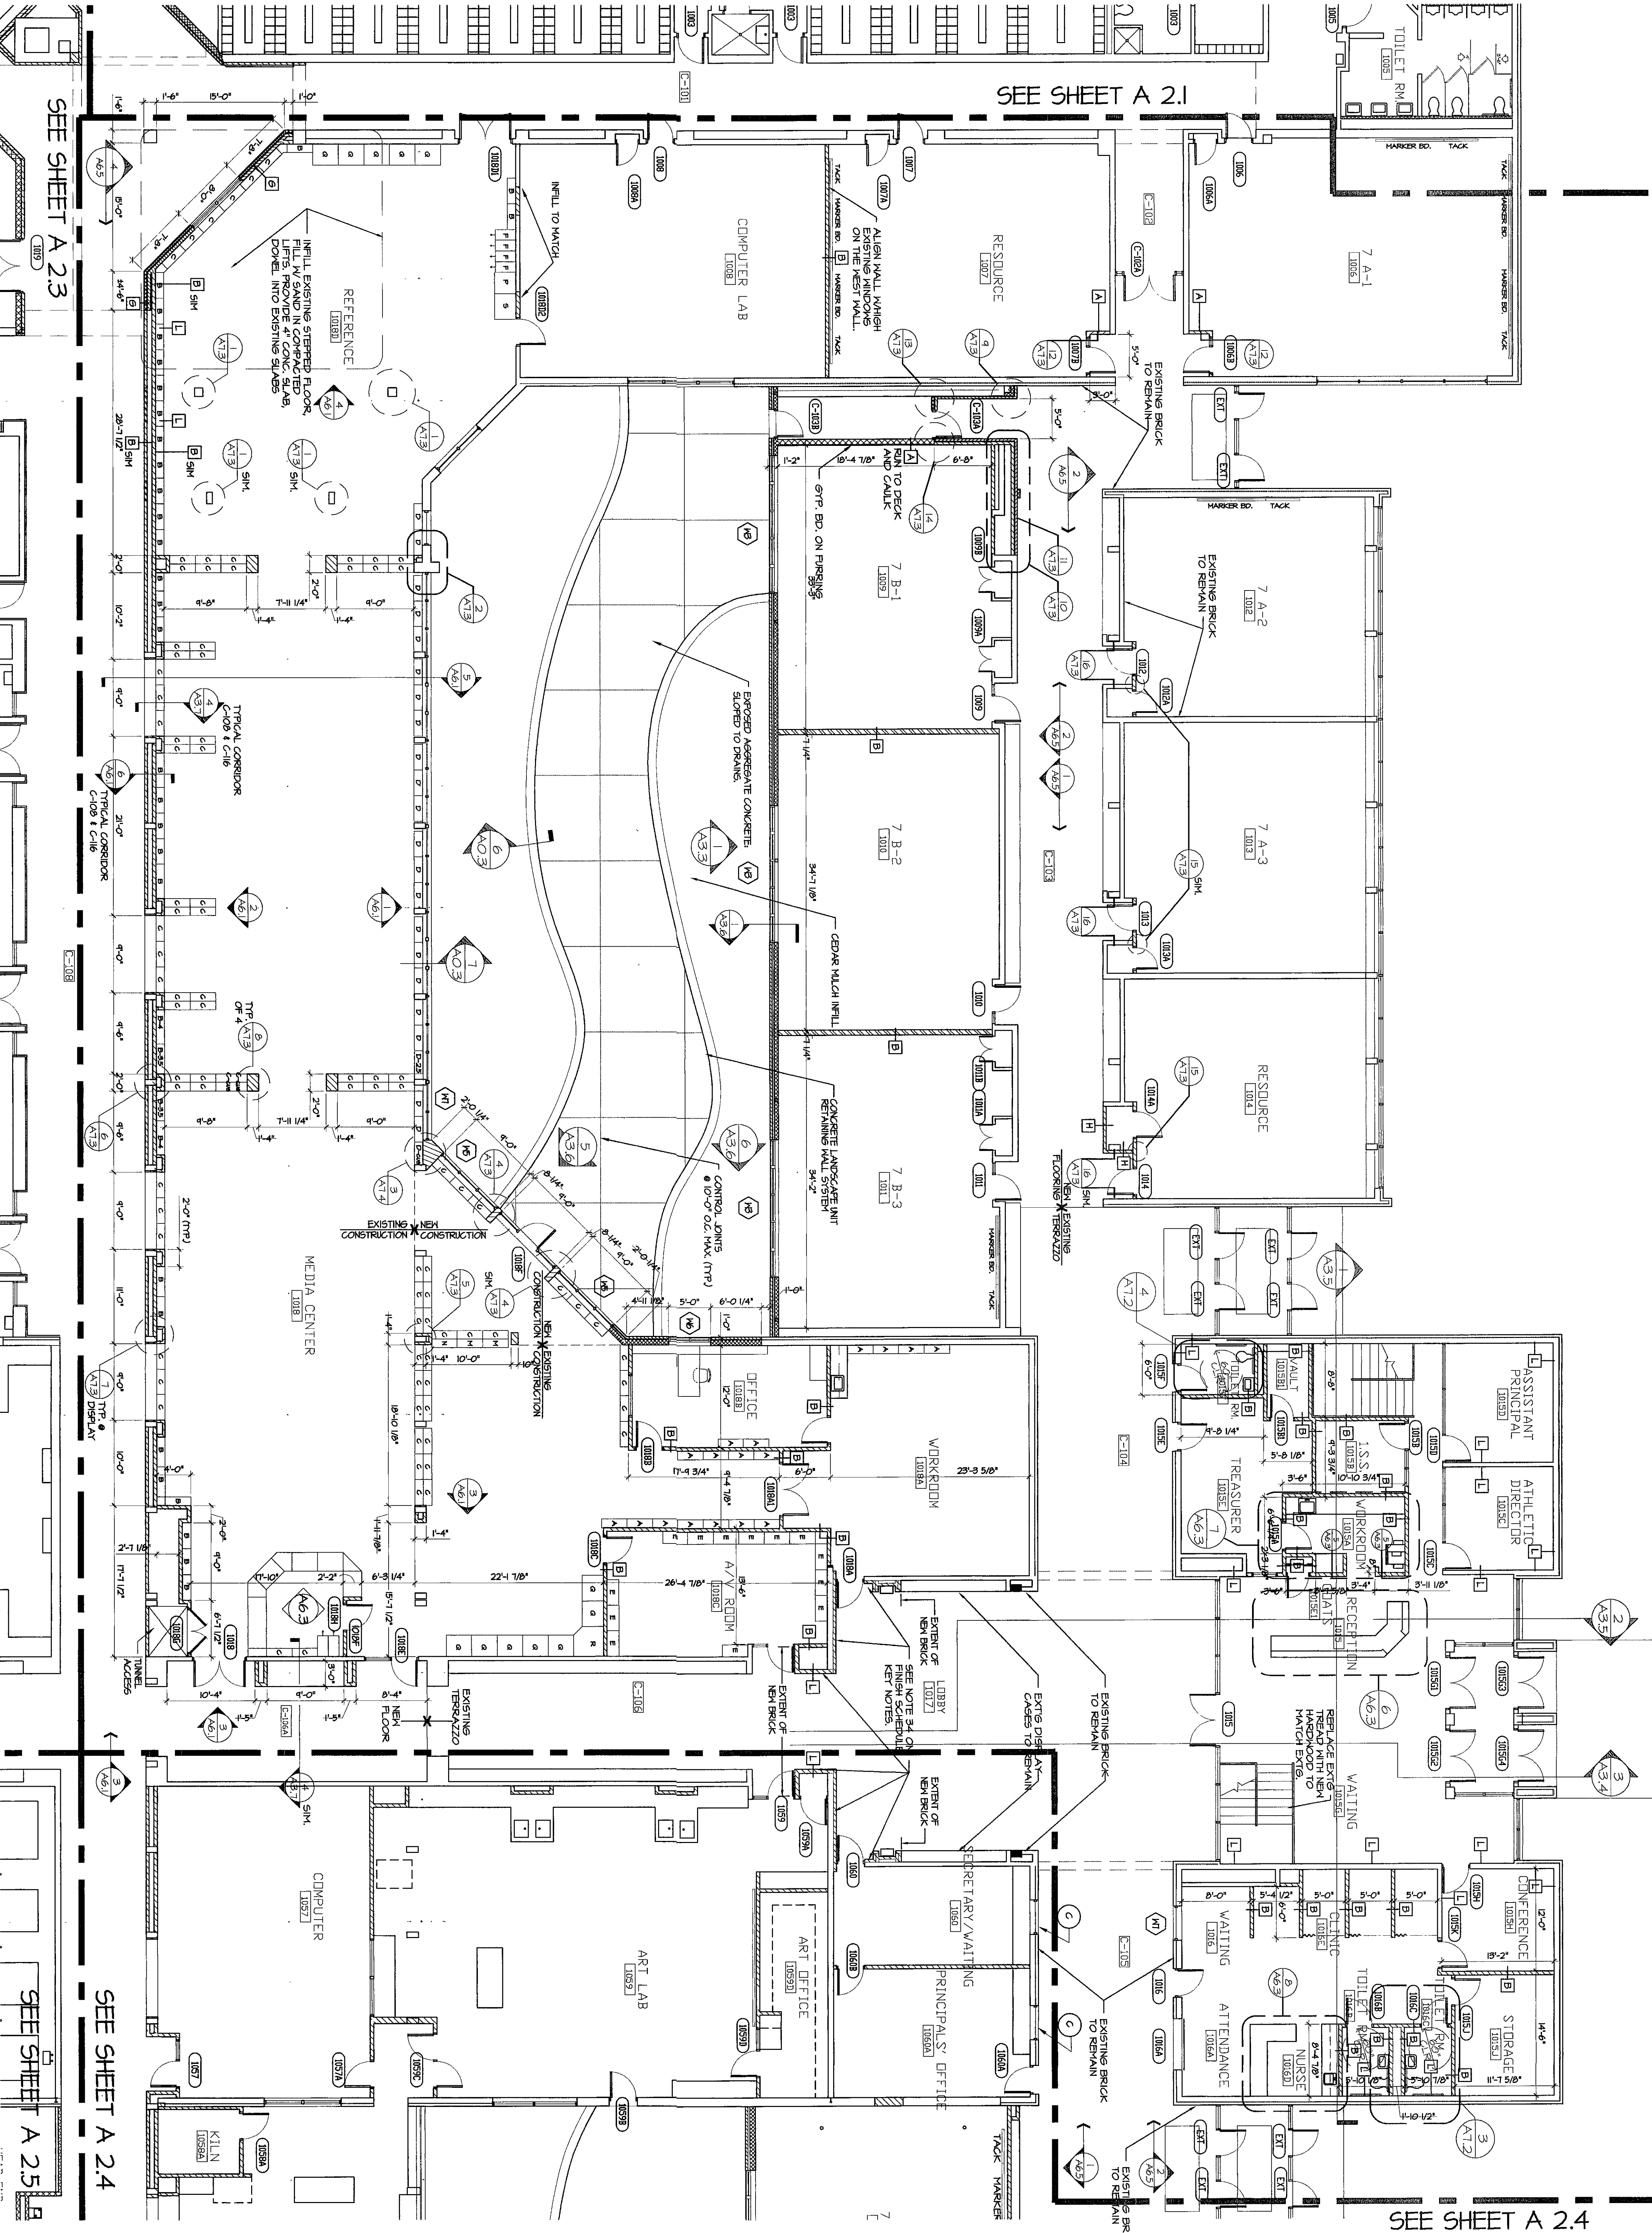

CASEWORK SCHEDULE
SEE SPECIFICATION SECTION D302

- A 82" TALL BOOKSHELF
- B 60-1/2" TALL BOOKSHELF
- C 42" TALL BOOKSHELF
- D 30" TALL BOOKSHELF
- E 82" TALL BOOKSHELF (1" DEEP)
- F LEGAL SIZE - (4) DRAWER FILE CABINETS
- G MAGAZINE RACK
- H 30X30" ATTACH STAND WITH SHELVES
- I 30X30" ATTACH STAND WITH SHELVES
- J 30X30" ATTACH STAND WITH SHELVES
- K 30X30" ATTACH STAND WITH SHELVES
- L 30X30" ATTACH STAND WITH SHELVES
- M 30X30" ATTACH STAND WITH SHELVES
- N 30X30" ATTACH STAND WITH SHELVES
- O 30X30" ATTACH STAND WITH SHELVES
- P 30X30" ATTACH STAND WITH SHELVES
- Q 30X30" ATTACH STAND WITH SHELVES
- R 30X30" ATTACH STAND WITH SHELVES
- S 30X30" ATTACH STAND WITH SHELVES

FLOOR PLAN
SCALE: 1/8" = 1'-0"

2000-A-15