


SPECIAL NOTE:
REFER TO FINISH SCHEDULE & FINISH SCHEDULE NOTATION FOR ADDITIONAL DESCRIPTION OF WORK RELATIVE TO NEW CONSTRUCTION & FINISHES


ARCHITECTURAL KEY NOTES:

- (A) PROVIDE NEW DOOR(S), FRAMES) AND HARDWARE IN EXISTING WALL.
- (B) PROVIDE NEW SINGLE GLAZED WINDOW AND HOLLOW METAL FRAME IN EXISTING WALL.
- (C) PROVIDE NEW THERMALLY GLAZED WINDOW AND HOLLOW METAL FRAME IN EXISTING OPENING.
- (C6) PROVIDE CORNER GLAZED

BASE BID CONDITIONS FOR ALTERNATES ARE DESCRIBED ON SHEETS A31 & A32 ALONG WITH REFERENCED DETAILS. THE BALANCE OF THE ALTERNATE CONDITIONS, ALTERNATES ARE INDICATED AS FOLLOWS:

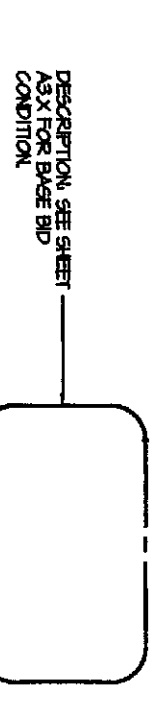

KEY PLAN:

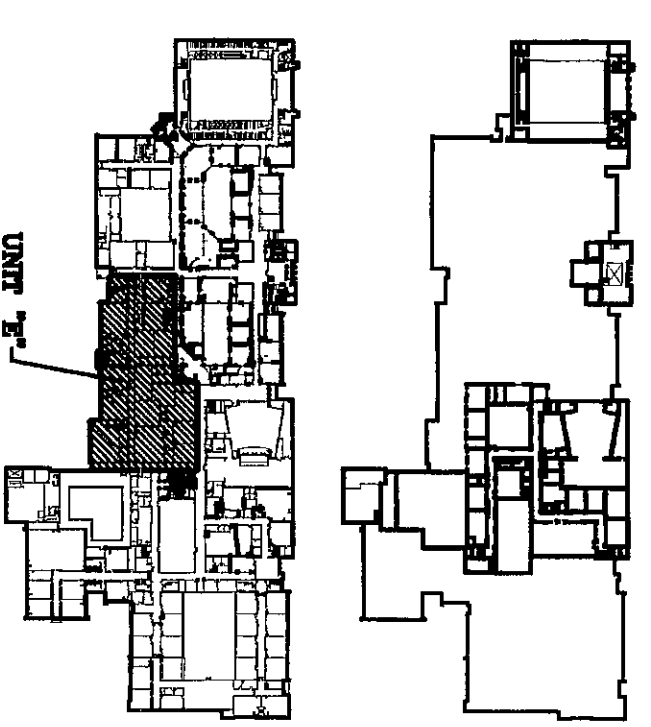

NORTH
SCALE: 1/8" = 1'-0"


ARCHITECTS
PLANNERS

**VEAZEY
PARROTT
&
DURKIN
SHOULDERS**

**RENOVATION PROJECT FOR:
DUNE AND SCHOOL
CORPORATION
CHERTON MIDDLE SCHOOL
CHERTON, INDIANA**

FLOOR PLAN (UNIT 'E')

FLOOR PLAN
SCALE: 1/8" = 1'-0"

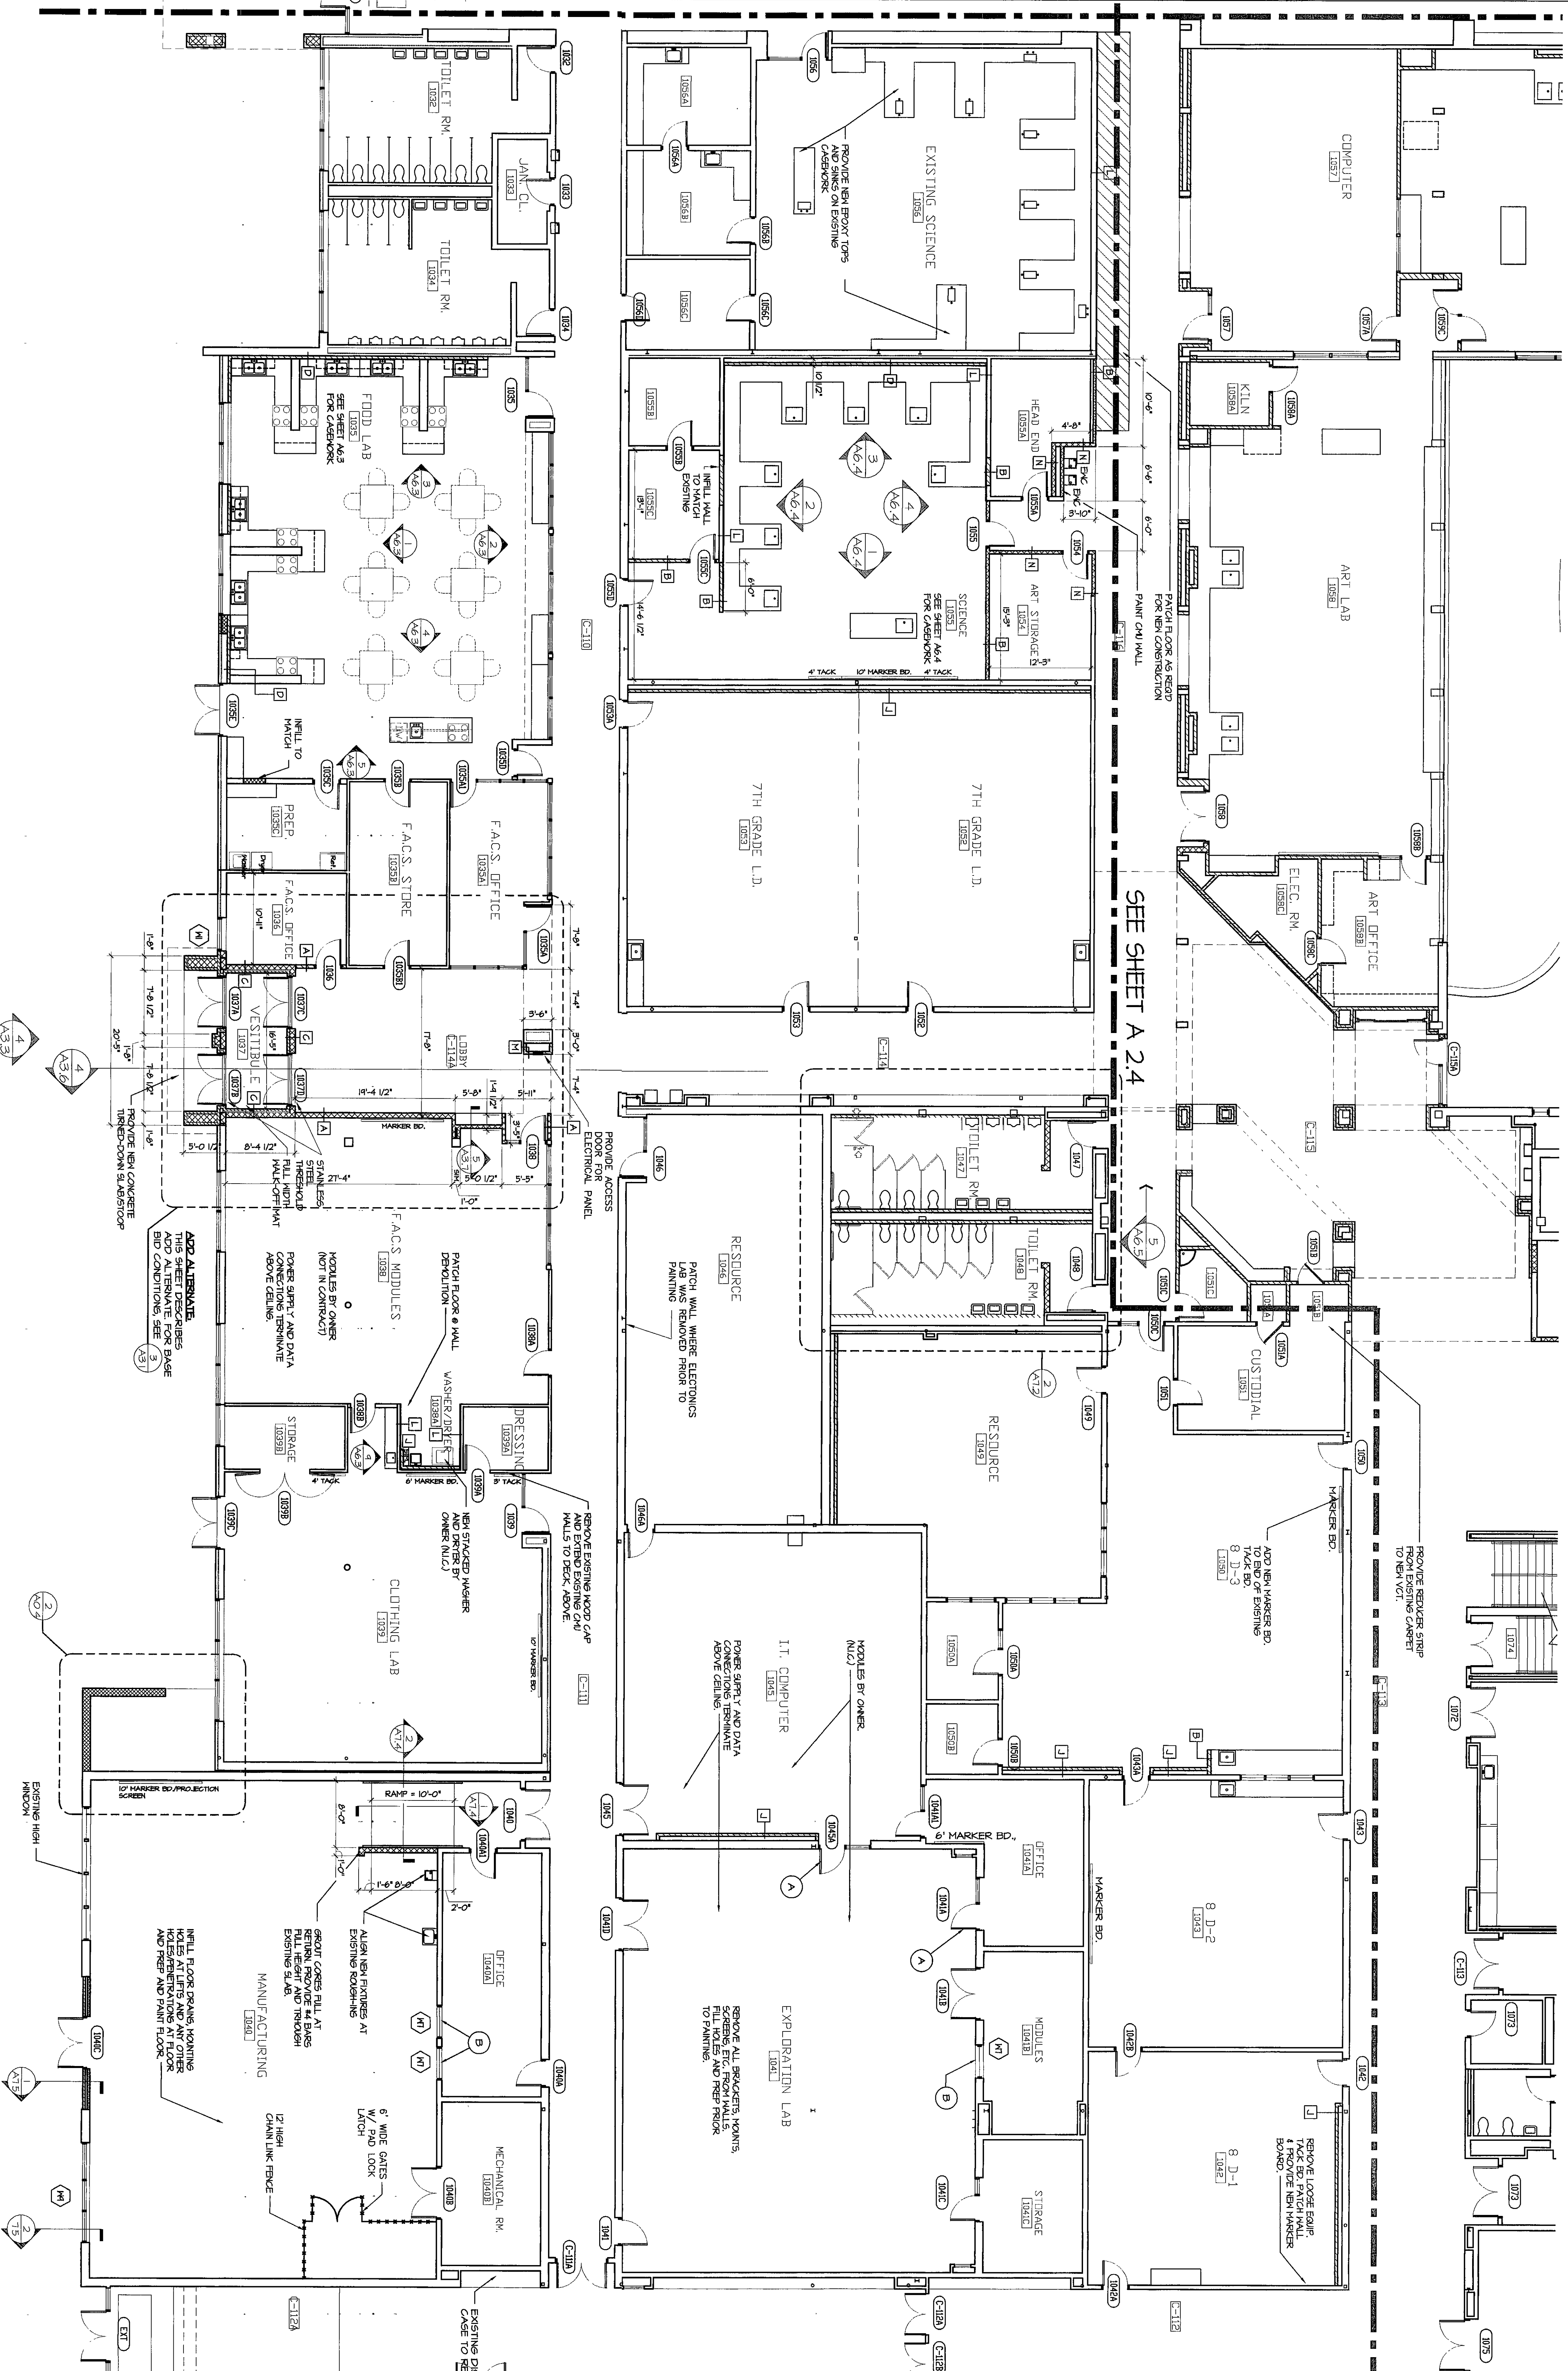

Drawing Title:

Project No. 990000

Project Date 06-12-00

Drawn By: JDB/CKB

Approved By: VFD/S

Drawing No. A 2.5

1000 Property Map & Dr. Information, IN 46800

2000-A-18