

SPECIAL NOTE:

REFER TO FINISH SCHEDULE & FINISH SCHEDULE NOTES FOR ADDITIONAL DESCRIPTION OF WORK RELATIVE TO NEW CONSTRUCTION & FINISHES


ARCHITECTURAL KEY NOTES:

- (A) PROVIDE NEW DOORS, FRAMES AND HARDWARE IN EXISTING WALL.
(B) PROVIDE NEW SINGLE GLAZED WINDOW AND HOLLOW METAL FRAME IN EXISTING WALL.
(C) PROVIDE NEW THERMALLY GLAZED IN EXISTING OPENING.
(CG) PROVIDE CORNER GUARD

BASE BID CONDITIONS FOR ALTERNATES ARE DESCRIBED ON SHEETS A11 & A12 ALONG WITH REBIDDED DEFINITION. THE BALANCE OF THE WORK SHALL BE BASED ON THE ALTERNATE CONDITIONS. ALTERNATES ARE INDICATED AS FOLLOWS:

REBIDDED BASE BID
ALTERNATE
CONSTRUCTION

KEY PLAN:

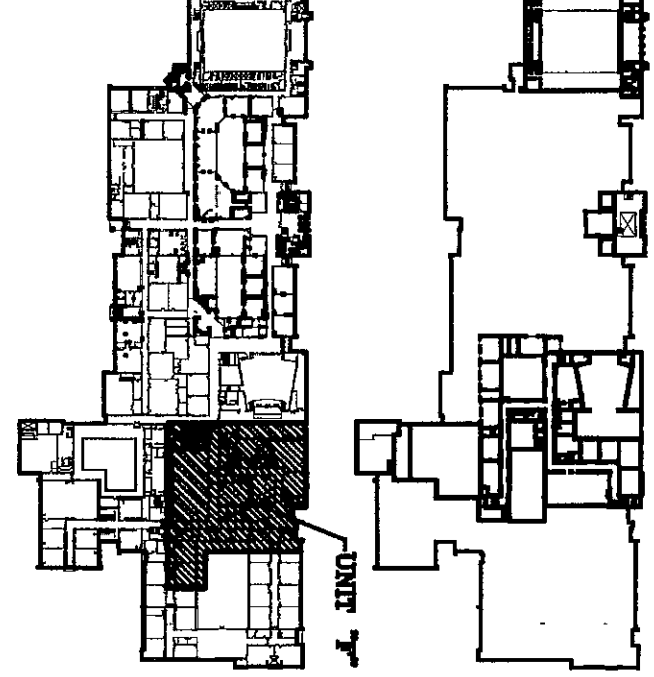

NORTH
SCALE: 1/8" = 1'-0"


ARCHITECTS
ENGINEERS
PLANNERS

VEAZEY
PARROTT
DURKIN
&
SHOULDERS

RENOVATION PROJECT FOR:
DUNELAND SCHOOL
CORPORATION
CHERTON MIDDLE SCHOOL
CHERTON, INDIANA

FLOOR PLAN (UNIT 7)


Project No. 948000
Project Date: 06-12-00
Drawn By: JDB/DEB
Approved By: VPD
Drawing No. A 2.6

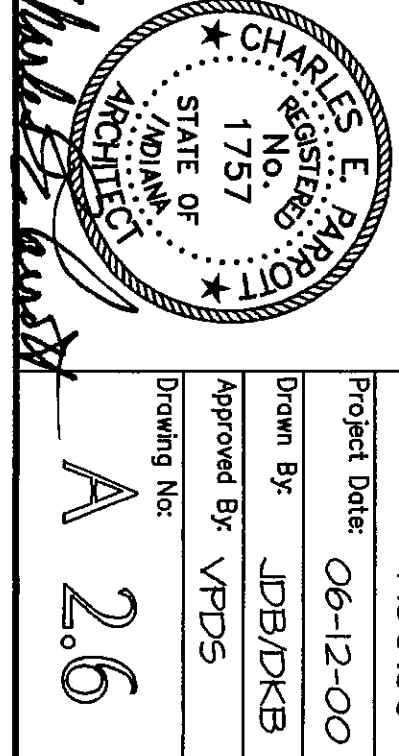

LIMIT OF WORK

FLOOR PLAN

SCALE: 1/8" = 1'-0"

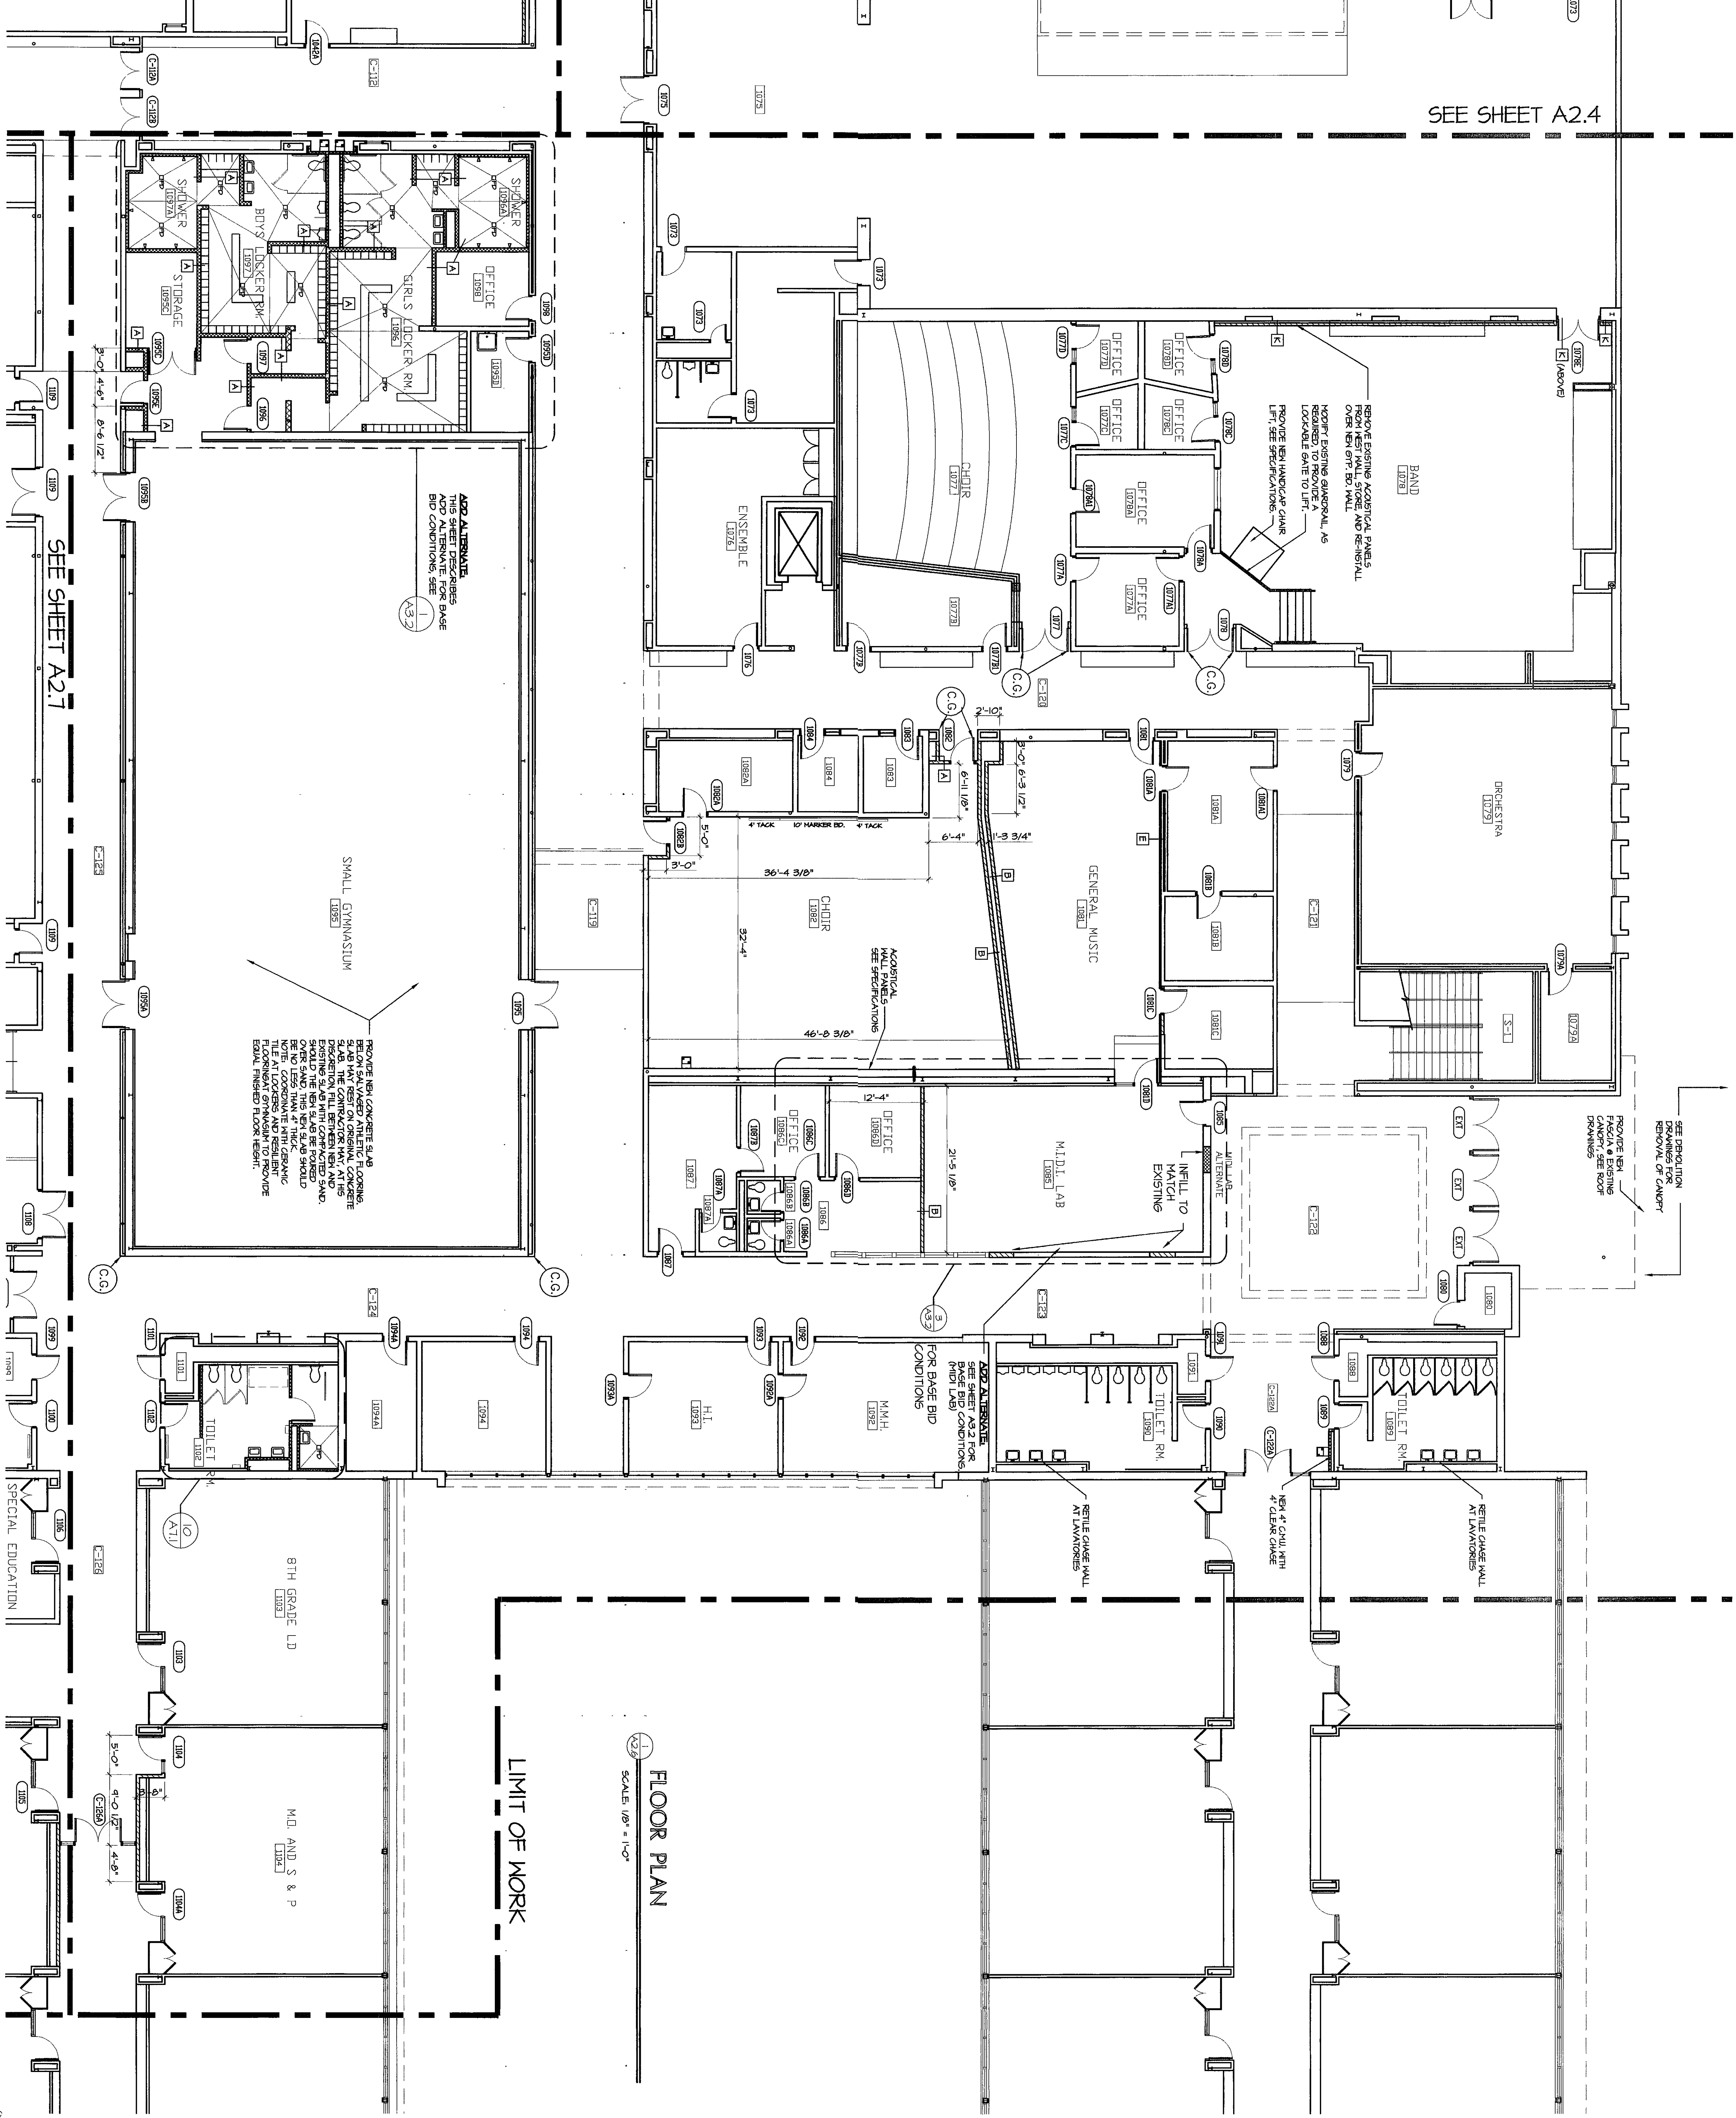

SEE SHEET A2.4

SEE SHEET A2.7

2000-A-19