


COURTYARD
EXTERIOR ELEVATION


SCALE: 1/4" = 1'-0"

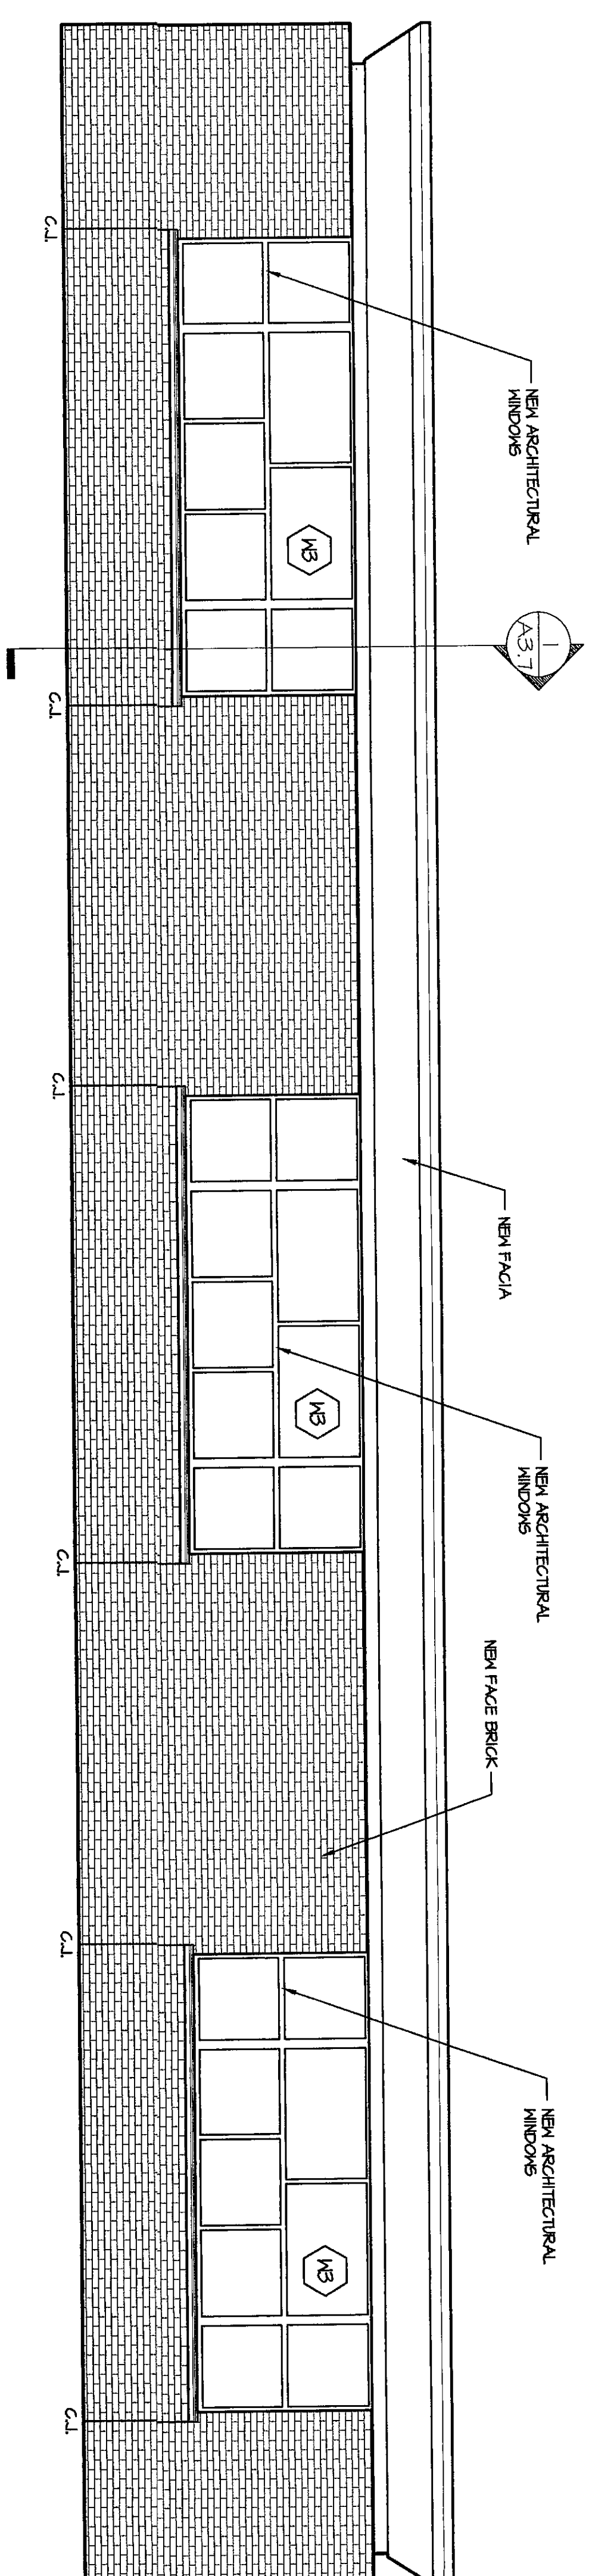


3
1-3-3

COURTYARD
EXTERIOR ELEVATION


SCALE: 1/4" = 1'-0"

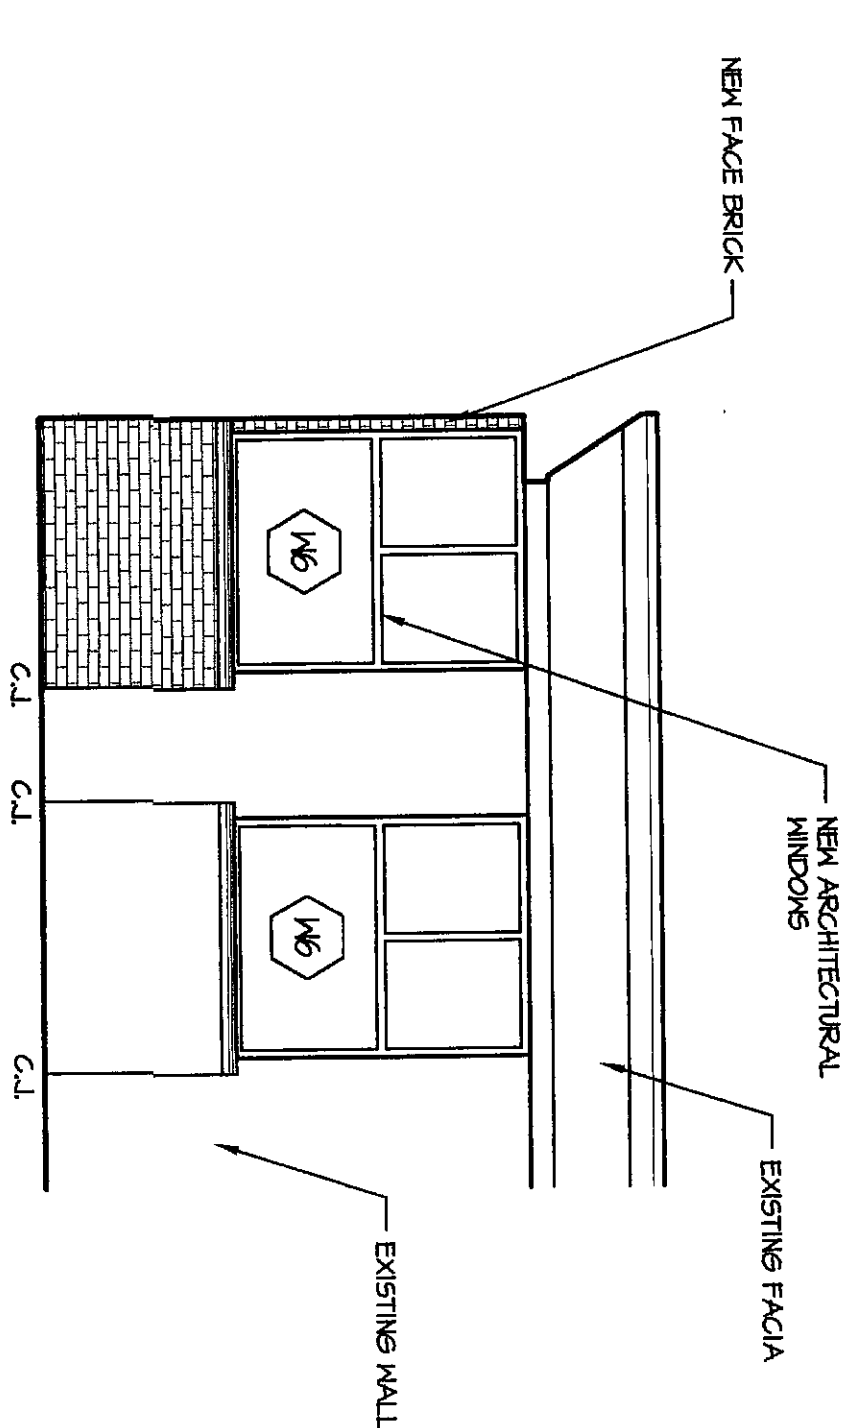


COURTYARD
EXTERIOR ELEVATION

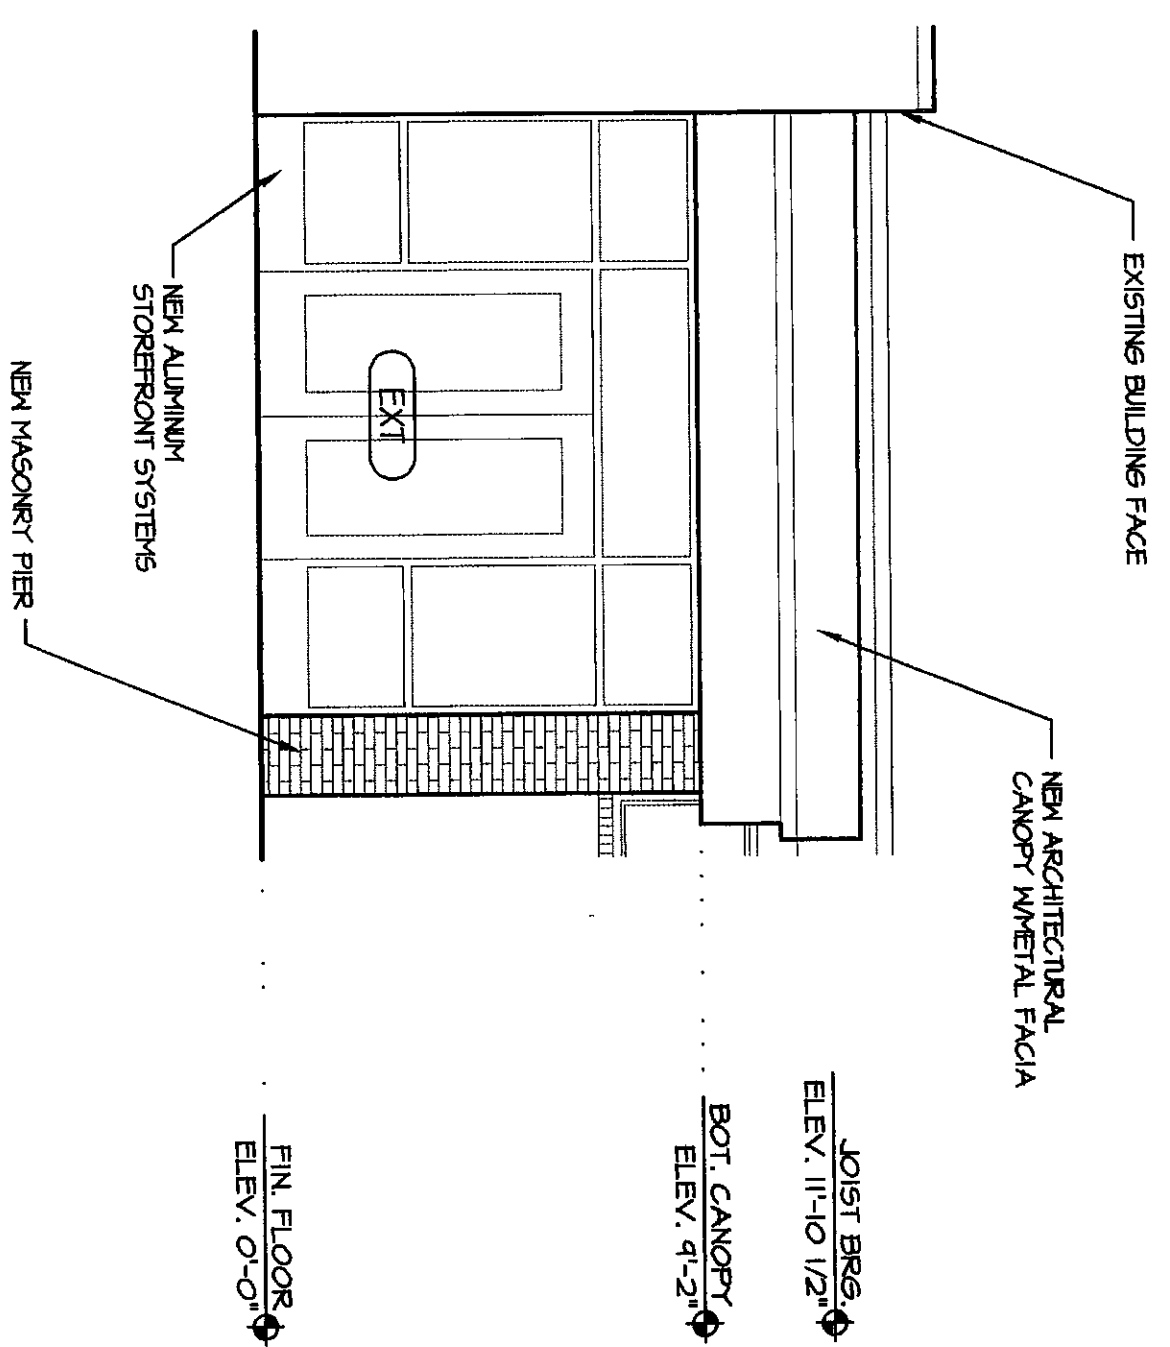

SOUTH-CENTRAL ENTRANCE
EXTERIOR ELEVATION

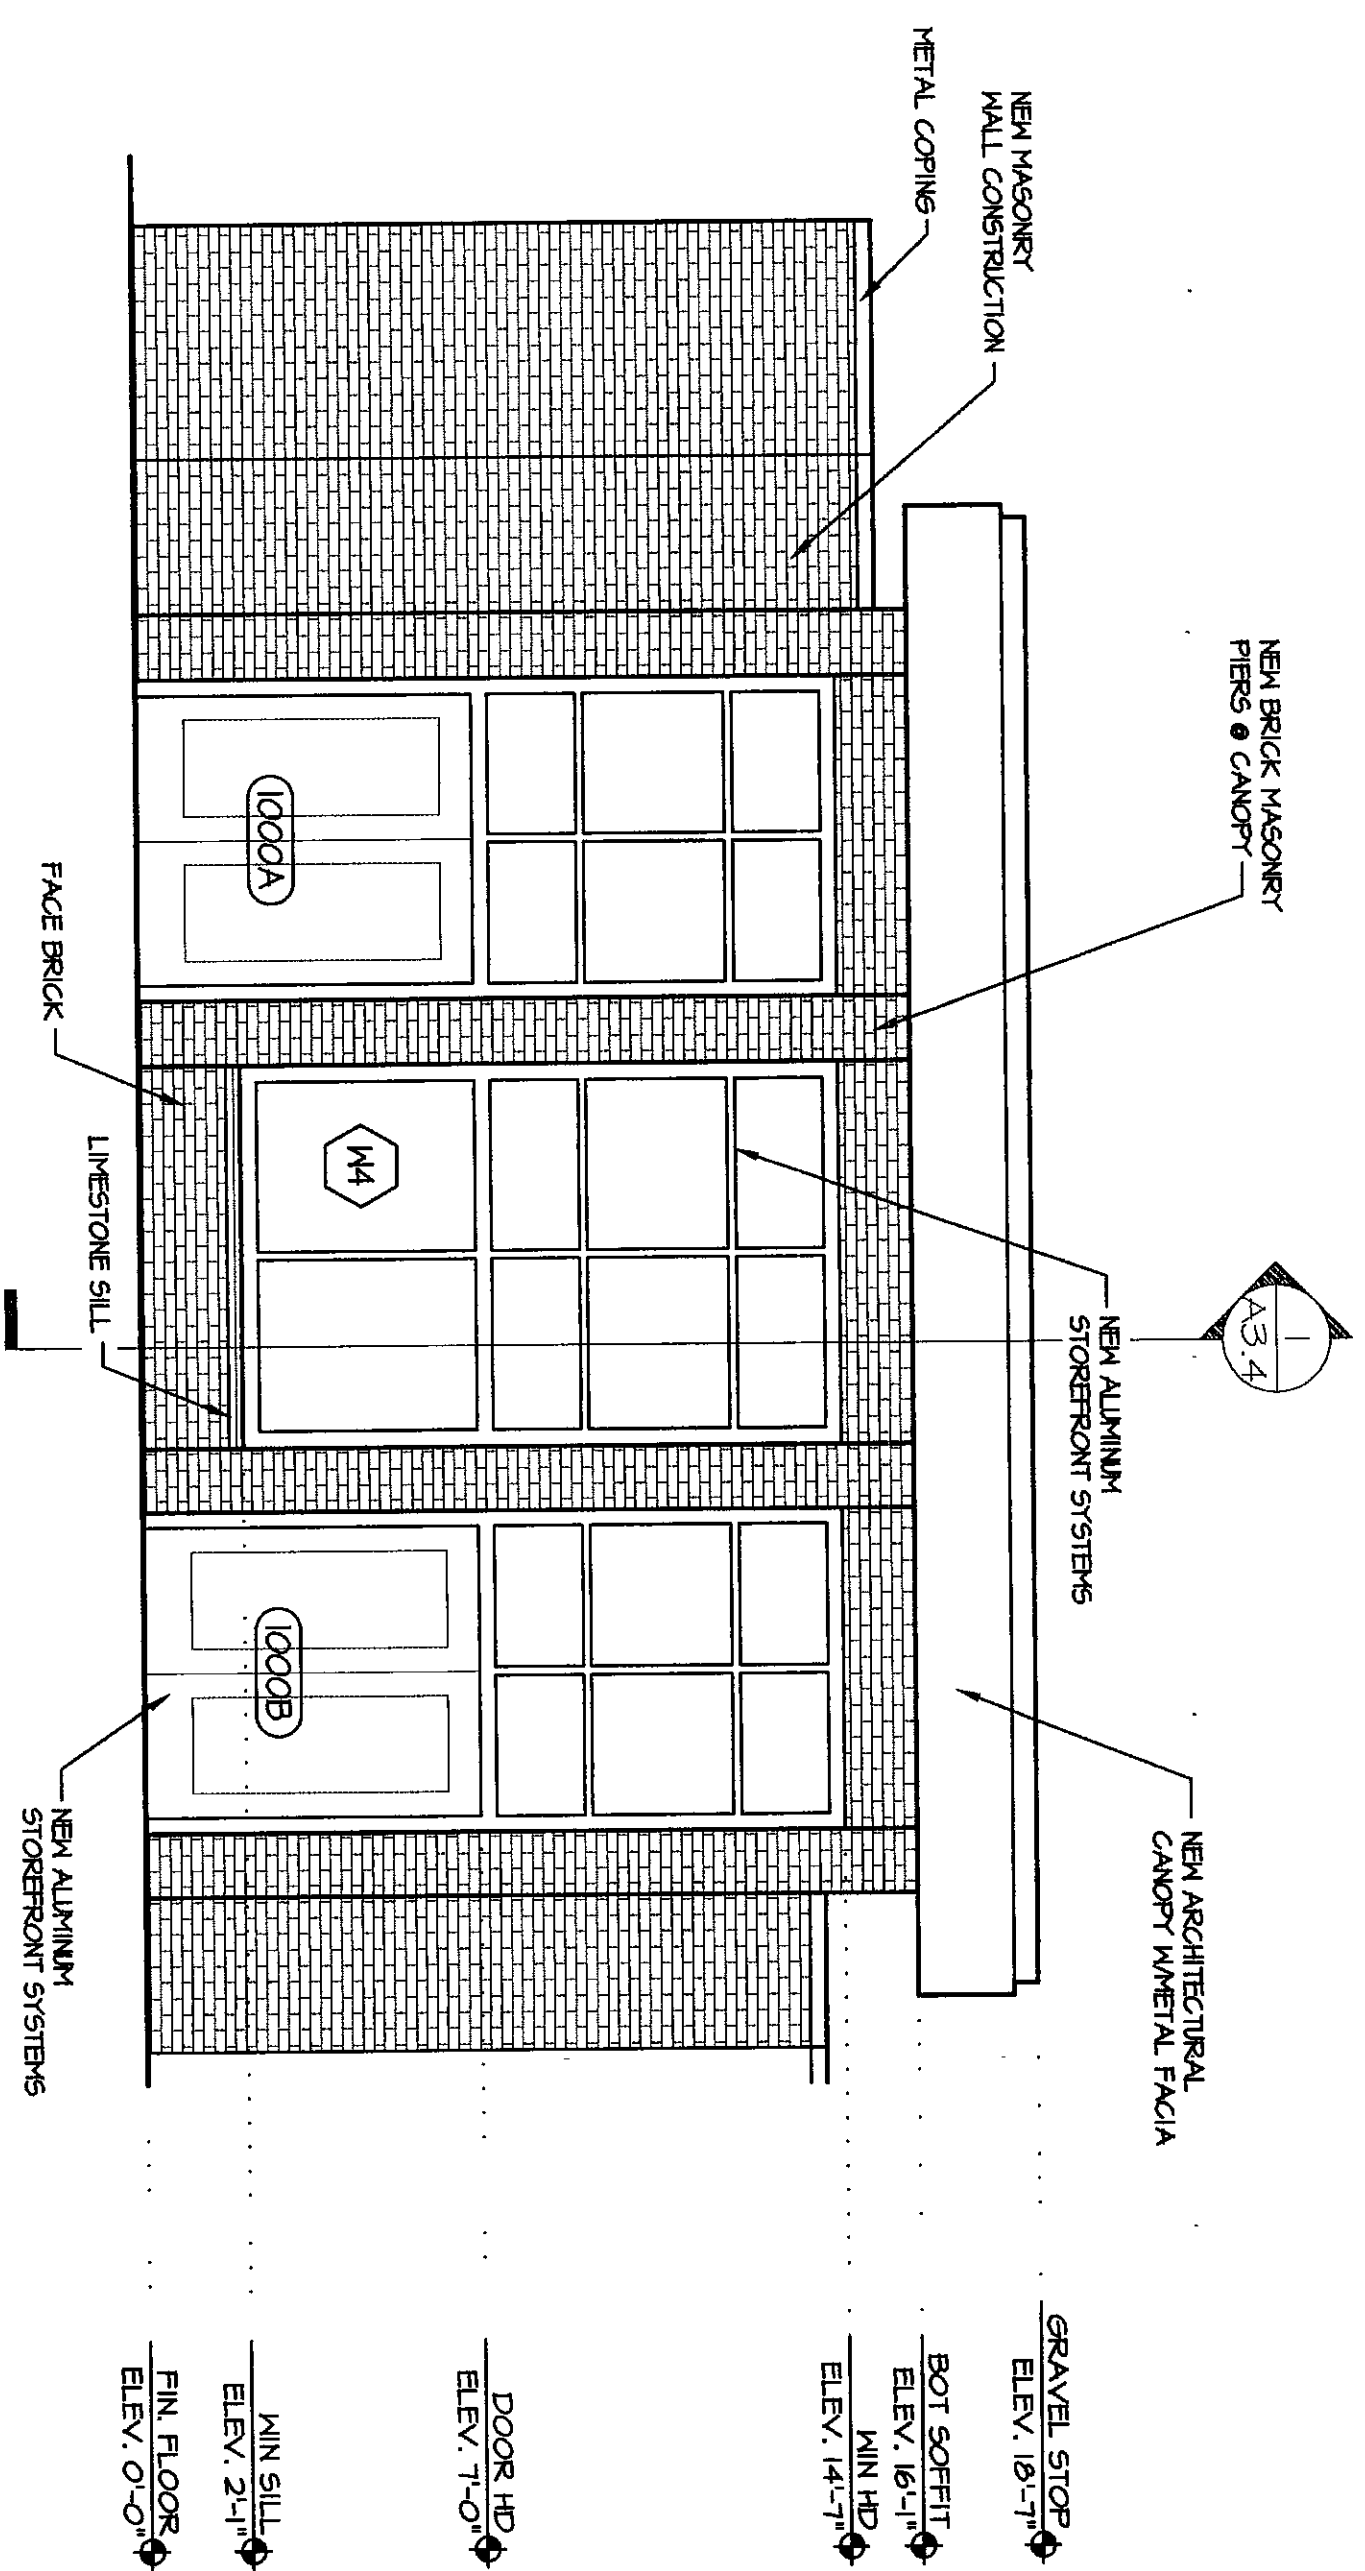

**SOUTHWEST ENTRANCE
EXTERIOR ELEVATION**

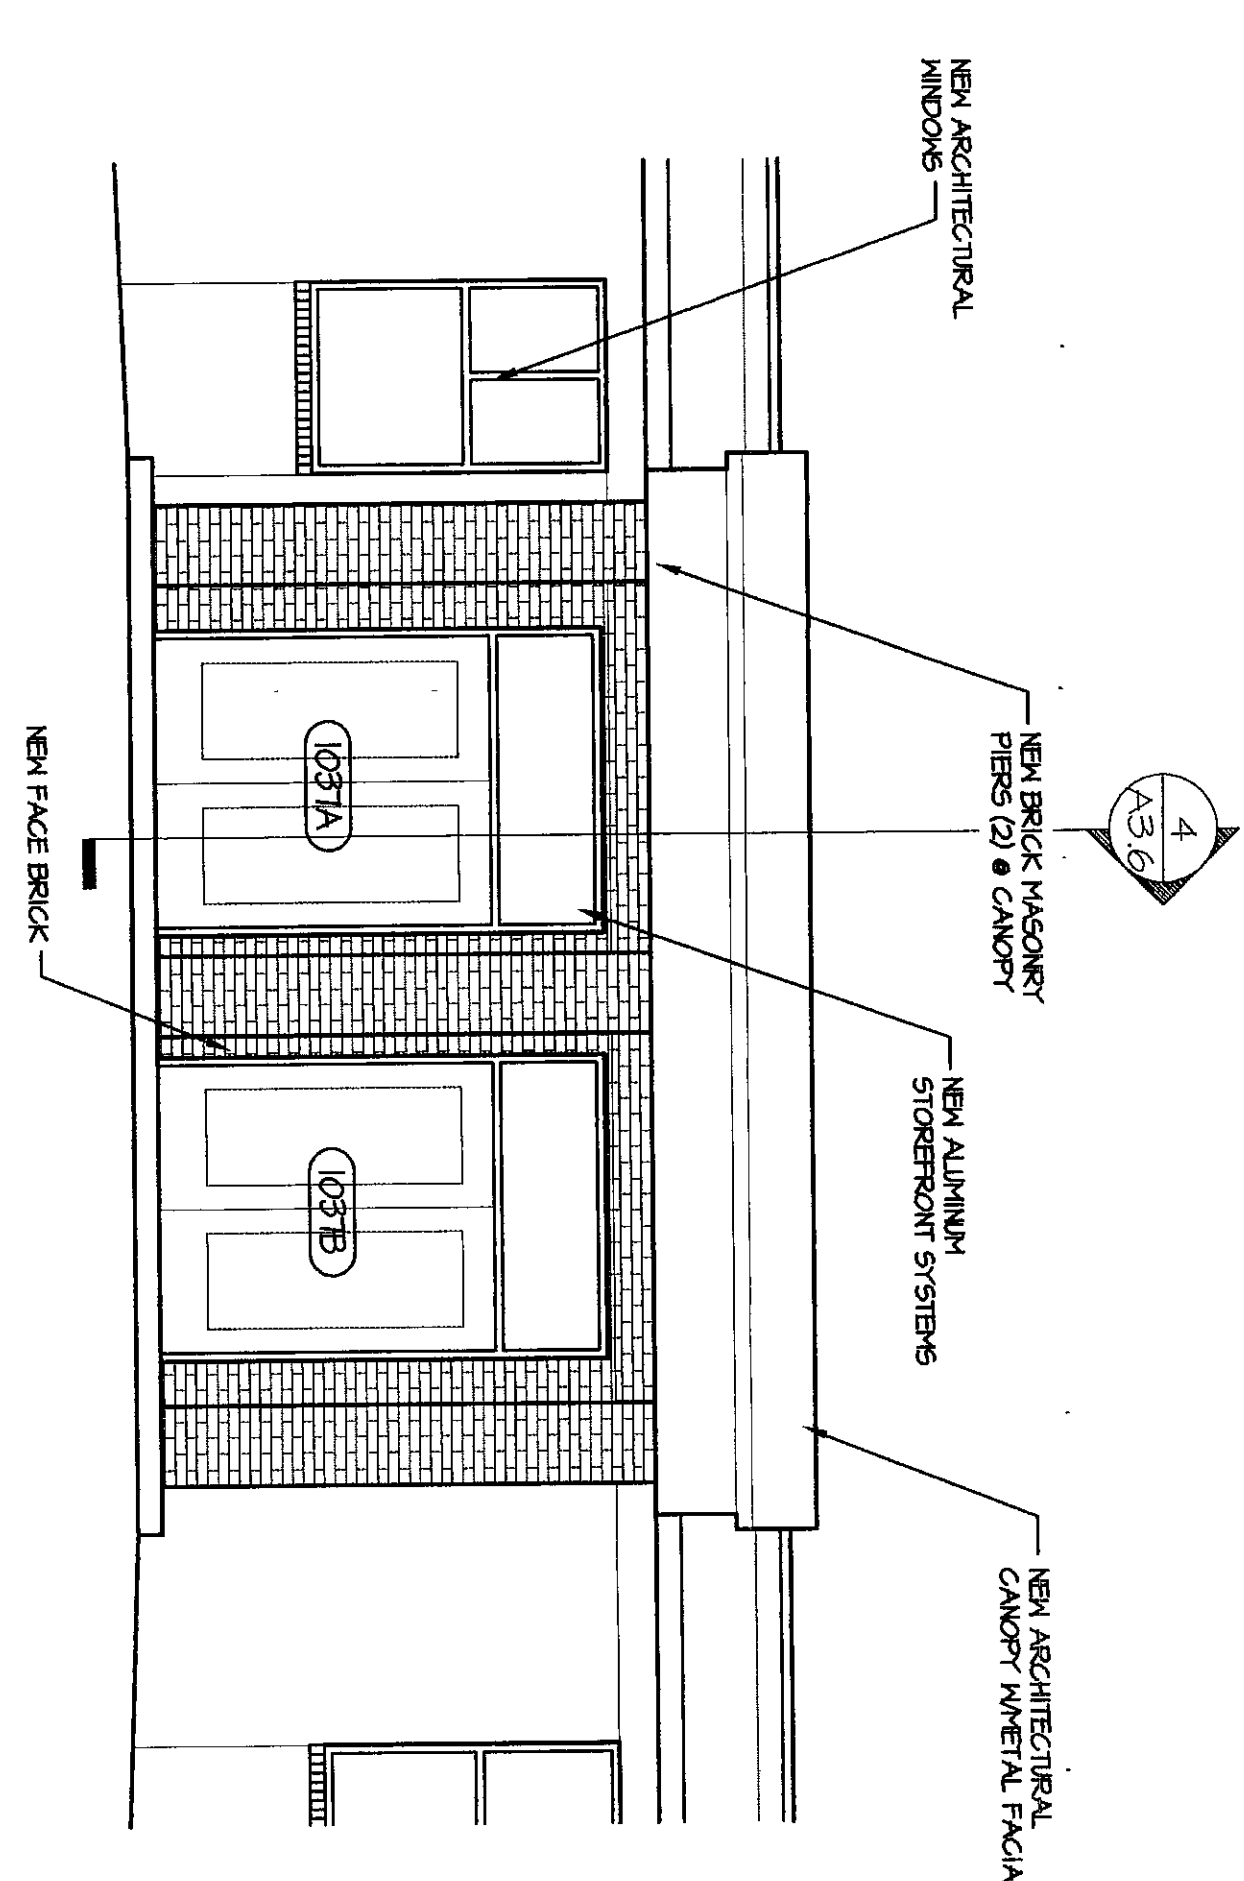

**SOUTH ENTRANCE
EXTERIOR ELEVATION**