



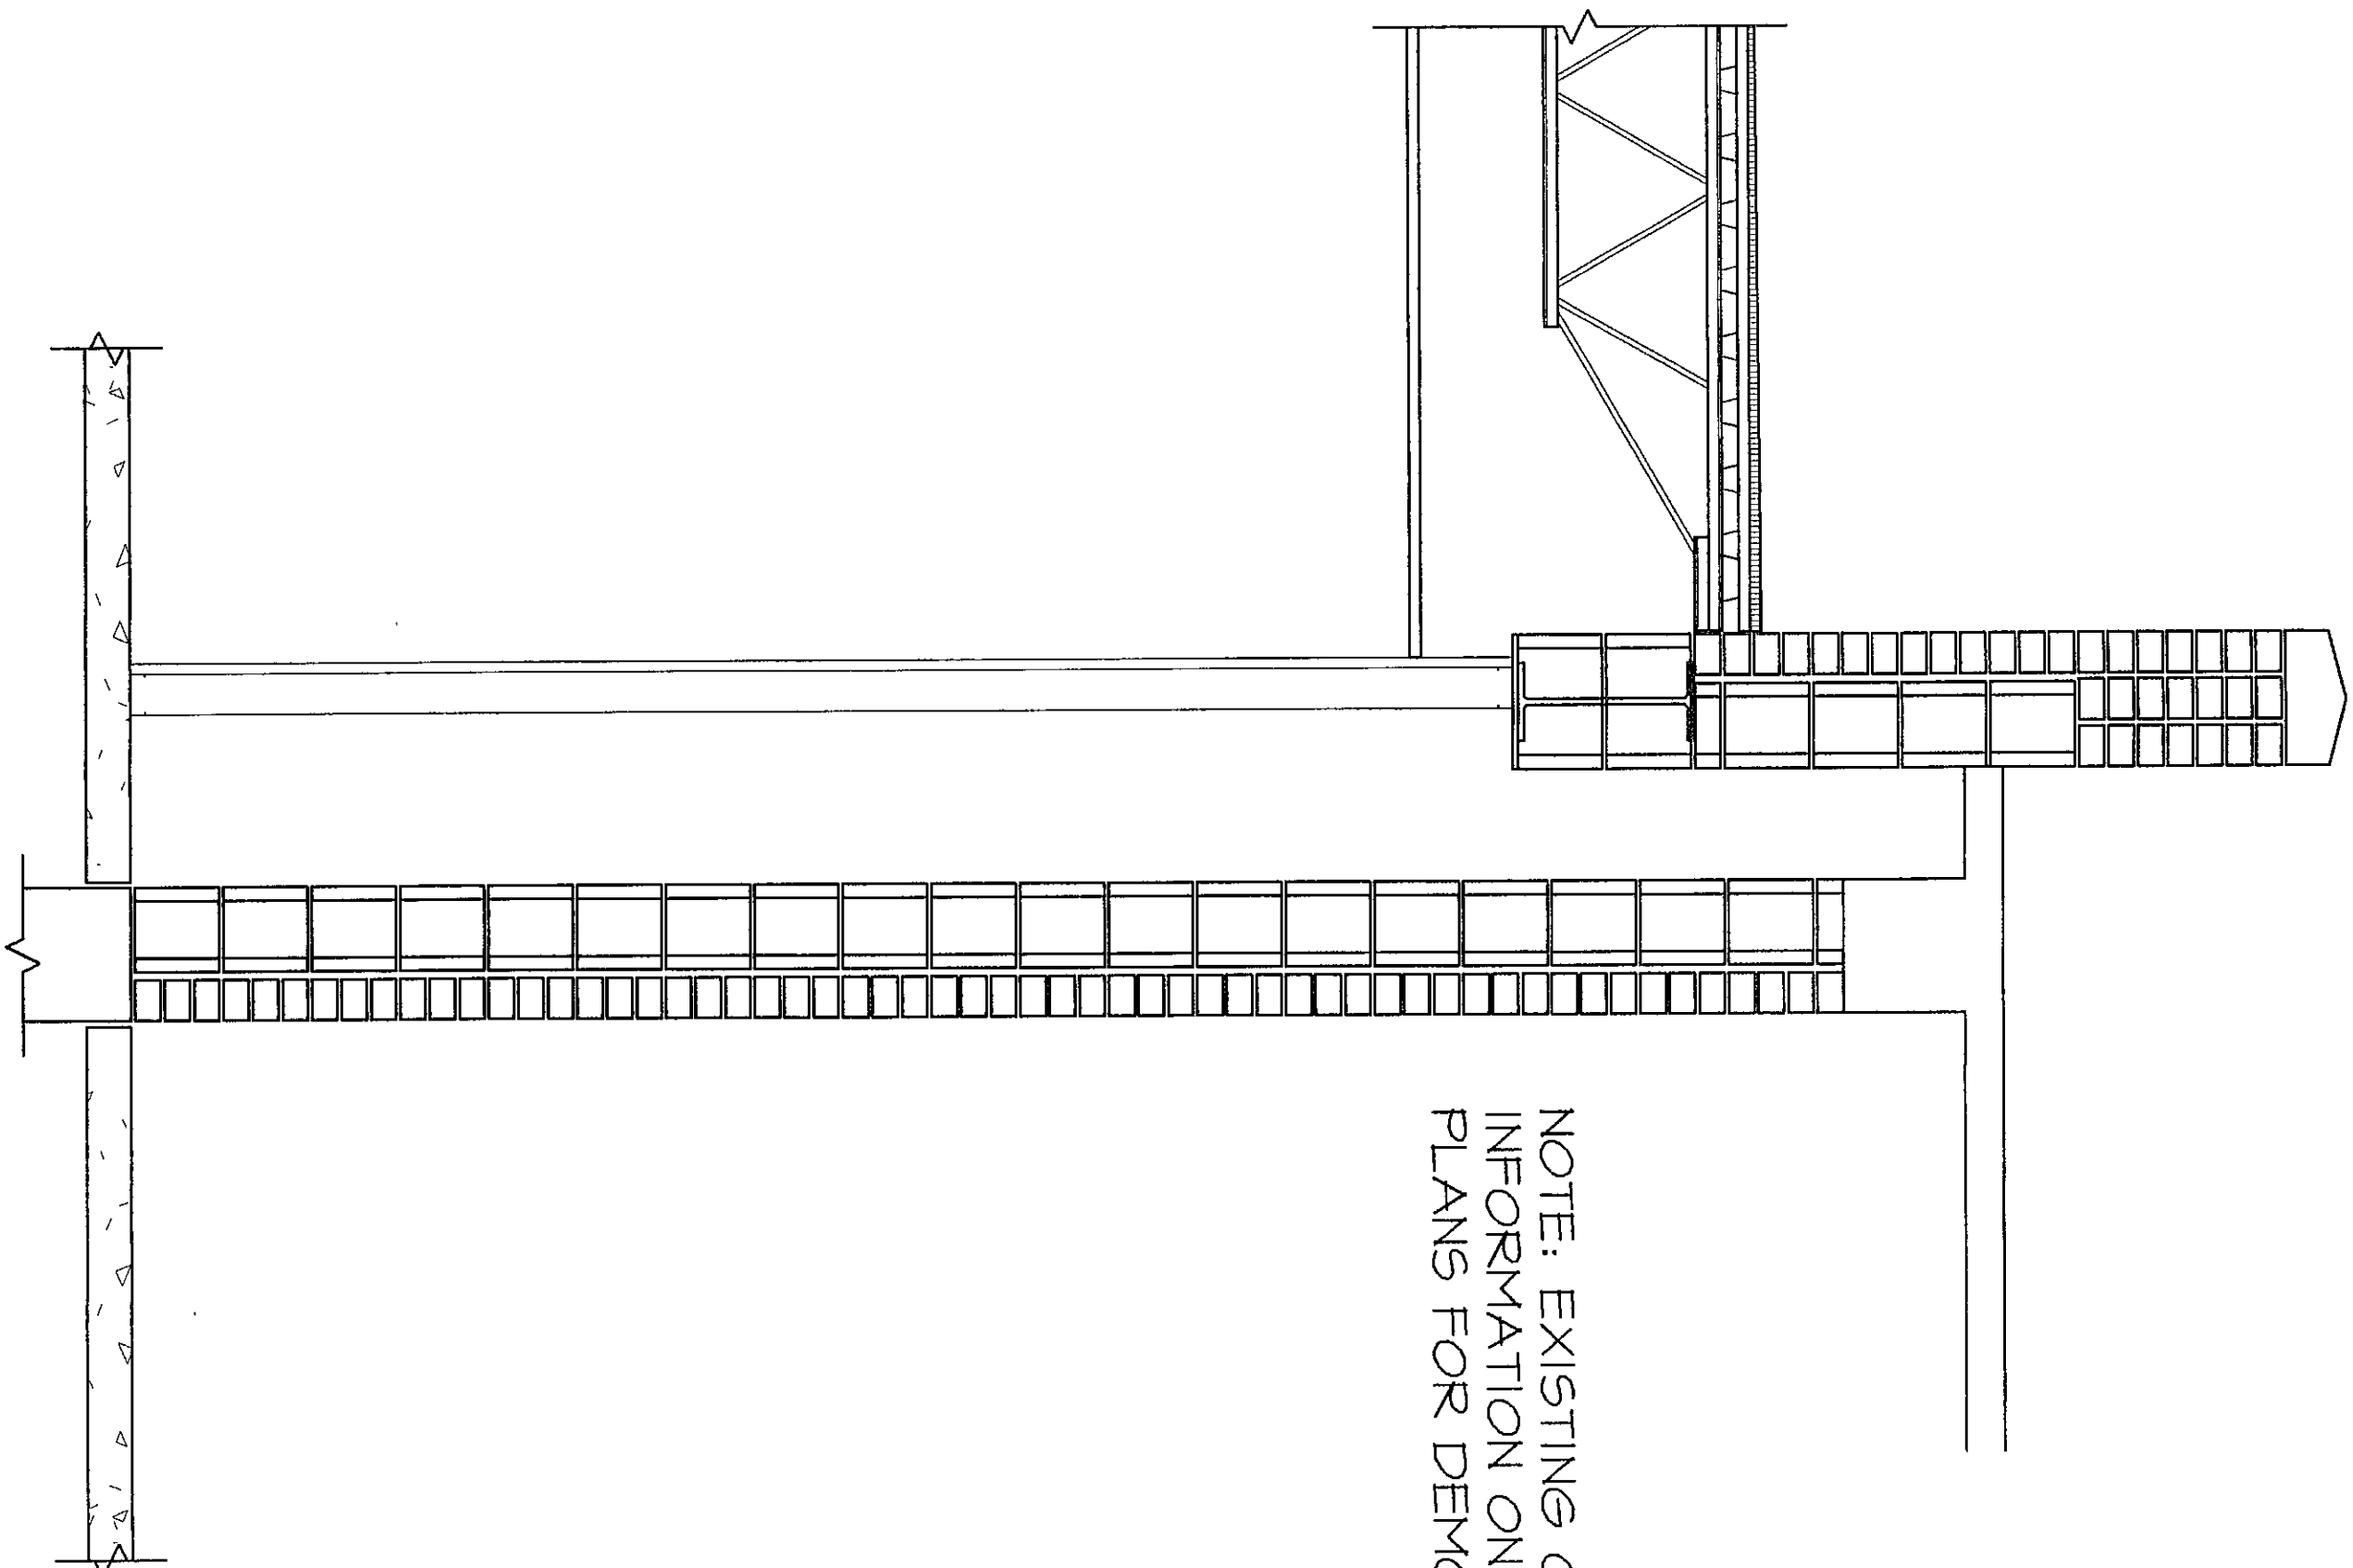


NOTE: EXISTING CONDITION FOR INFORMATION ONLY. SEE FLOOR PLANS FOR DEMOLITION NOTES

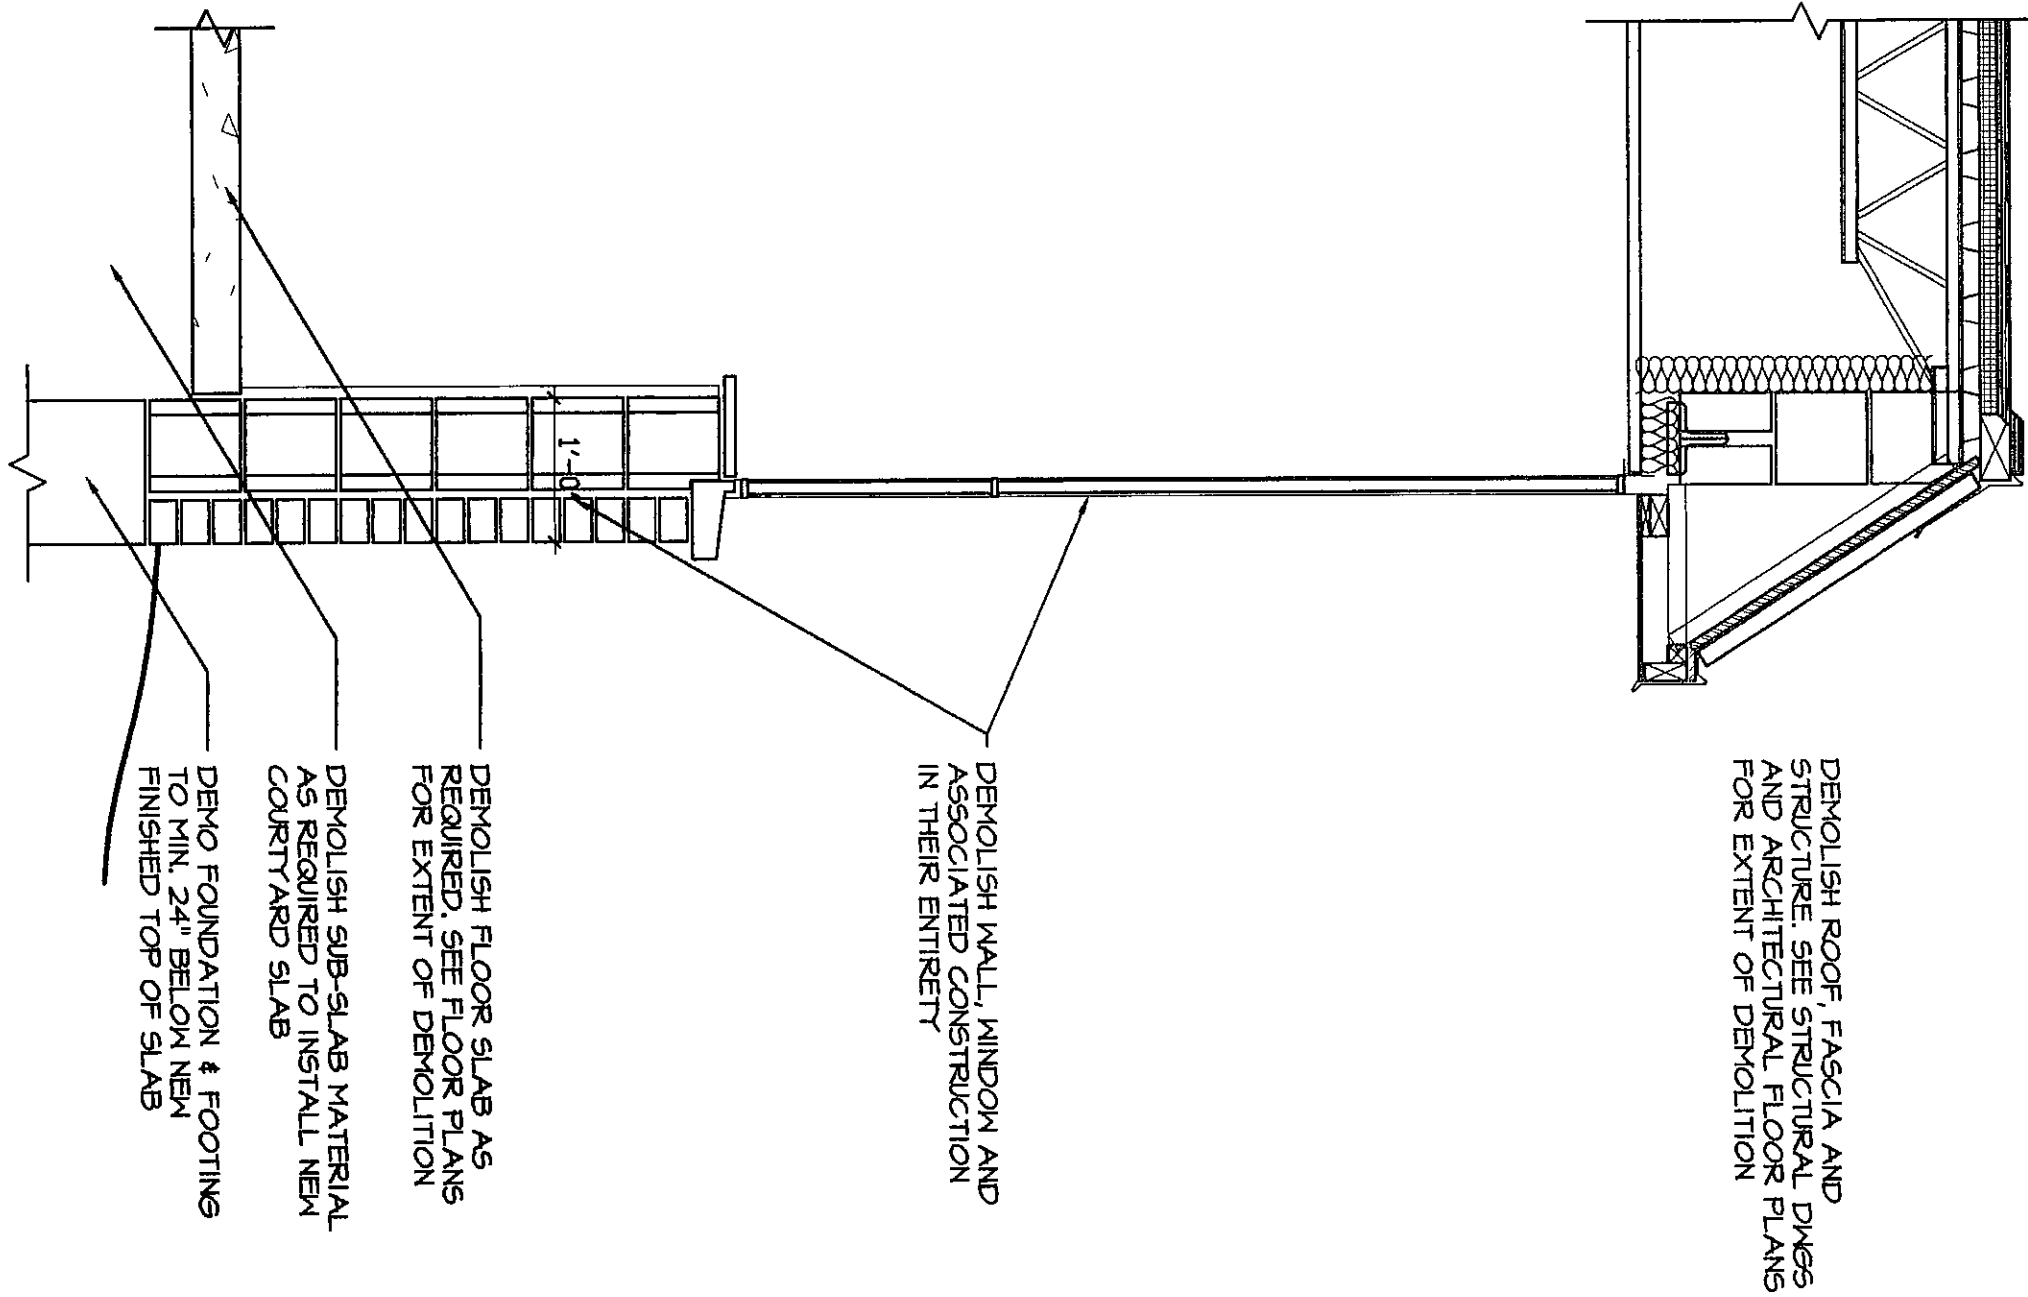


EXISTING WALL SECTION

SCALE: 3/4" = 1'-0"

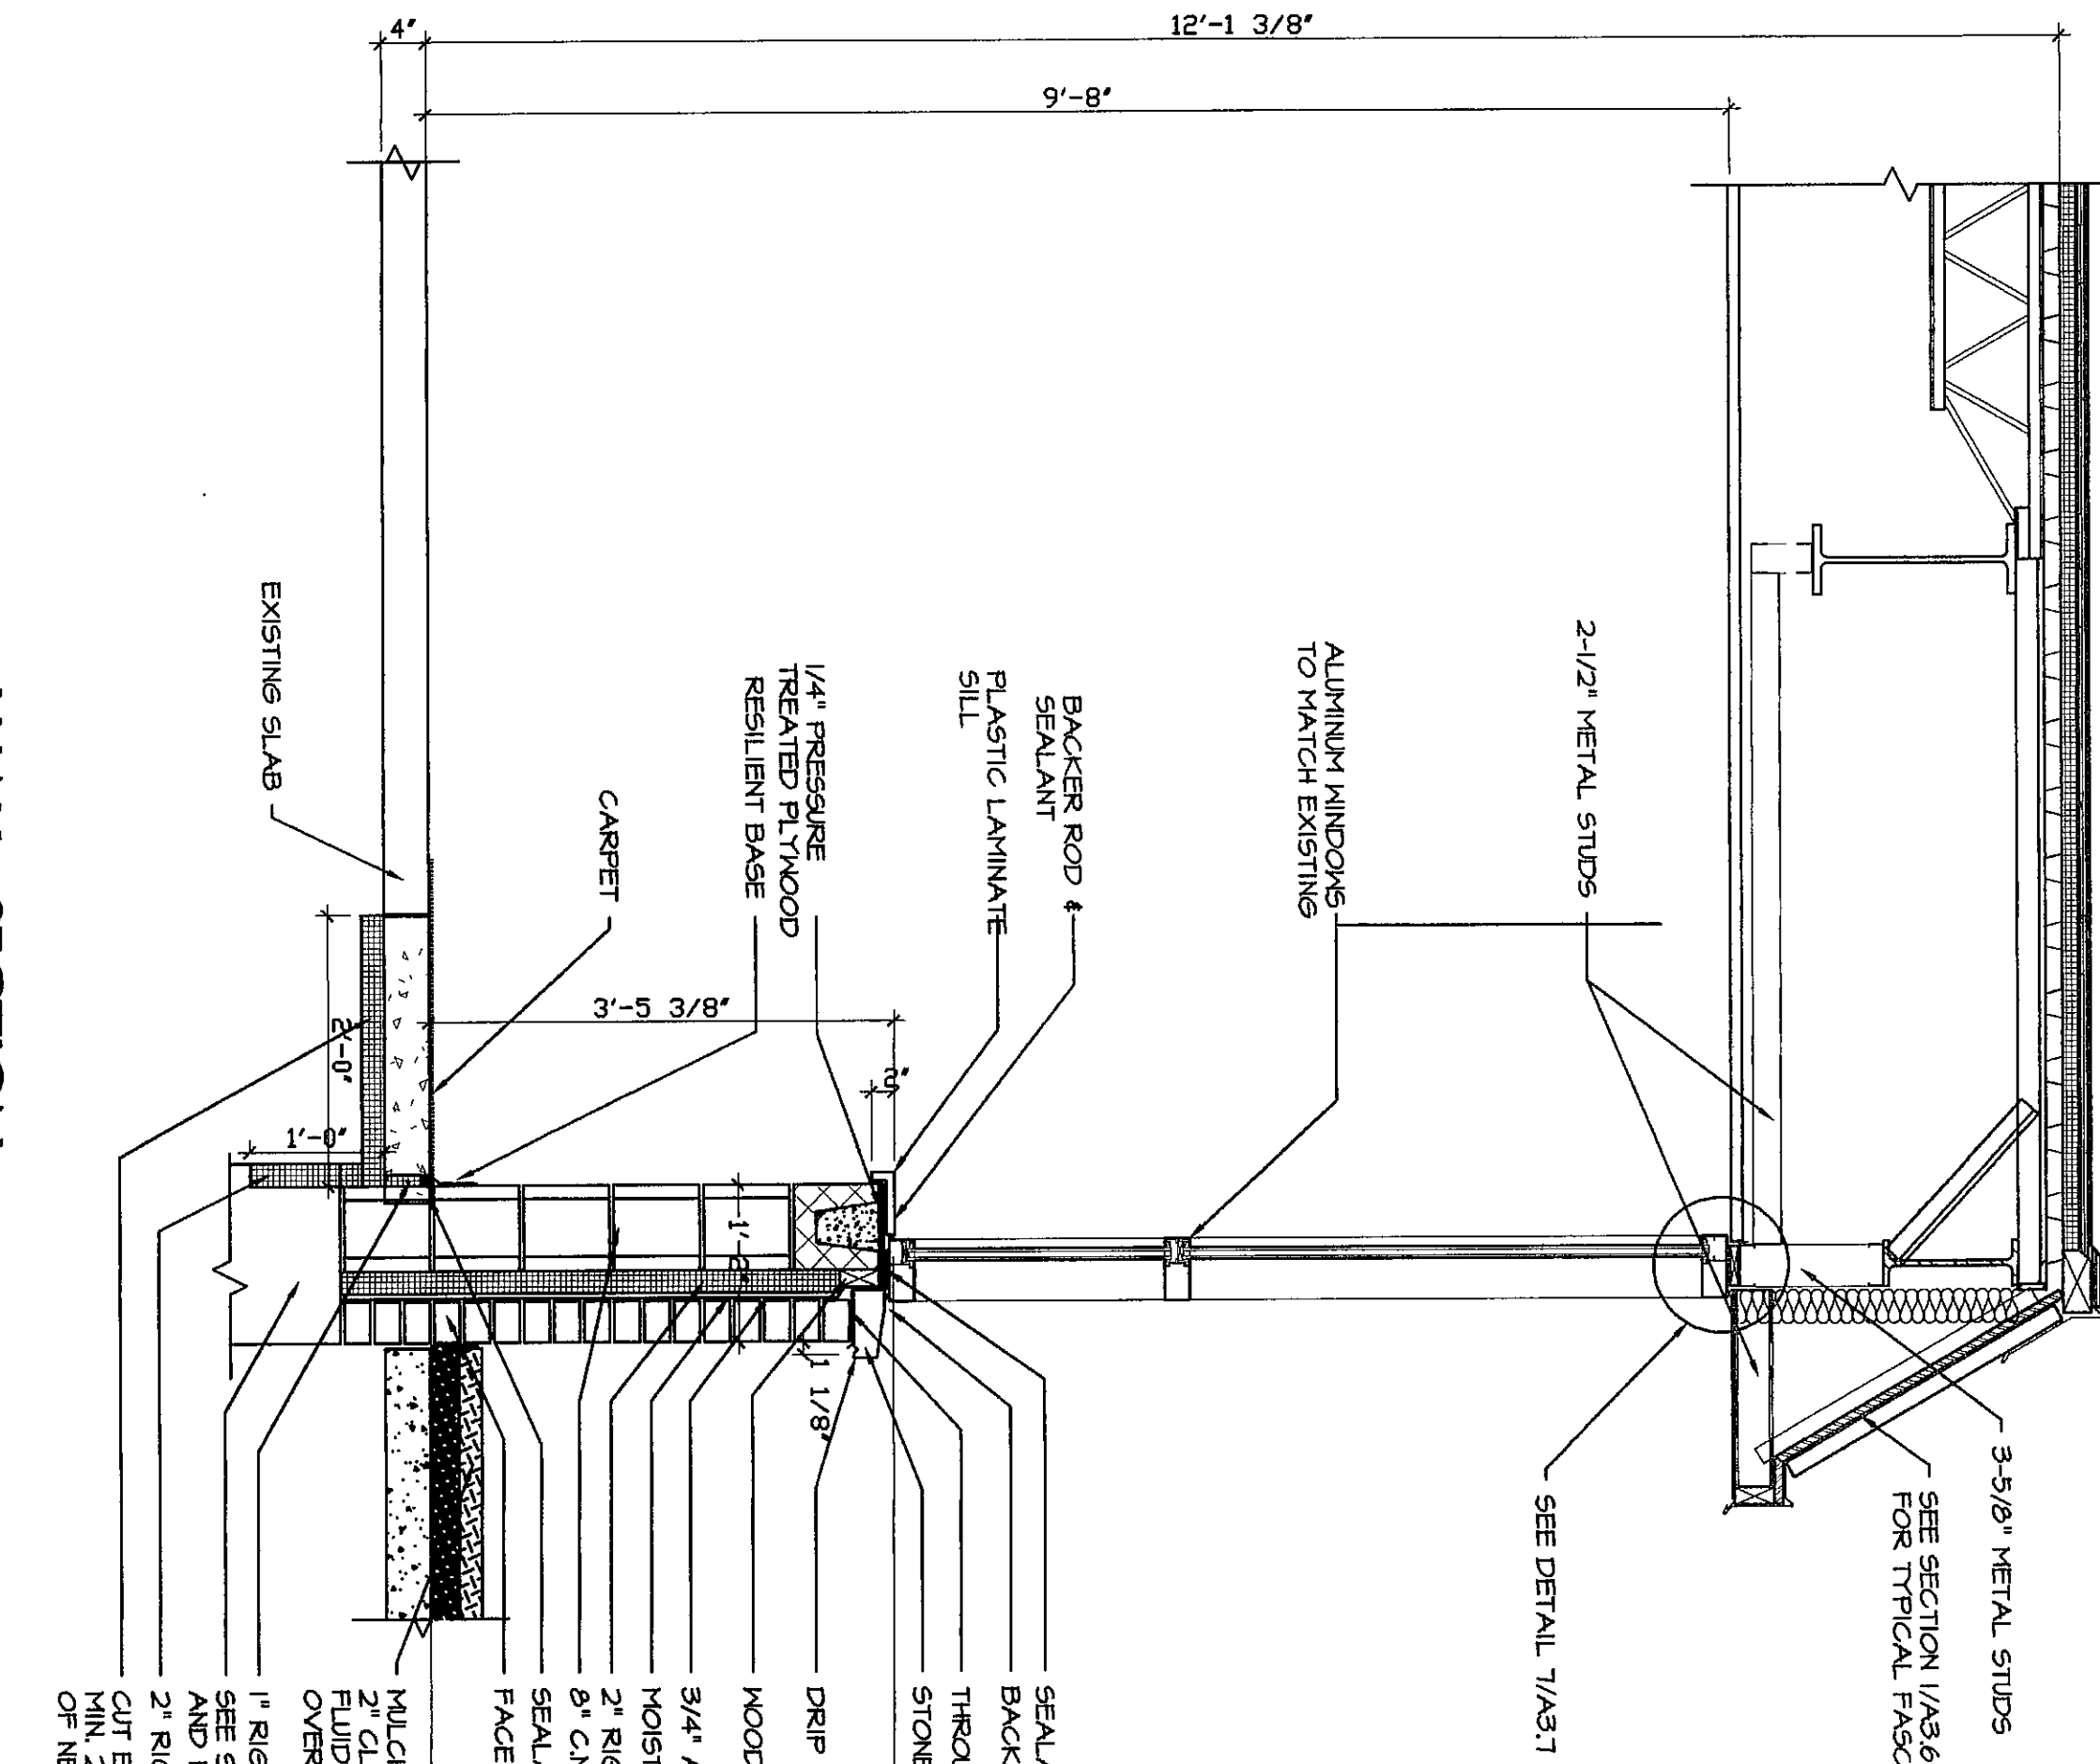


WALL SECTION

SCALE: 3/4" = 1'-0"

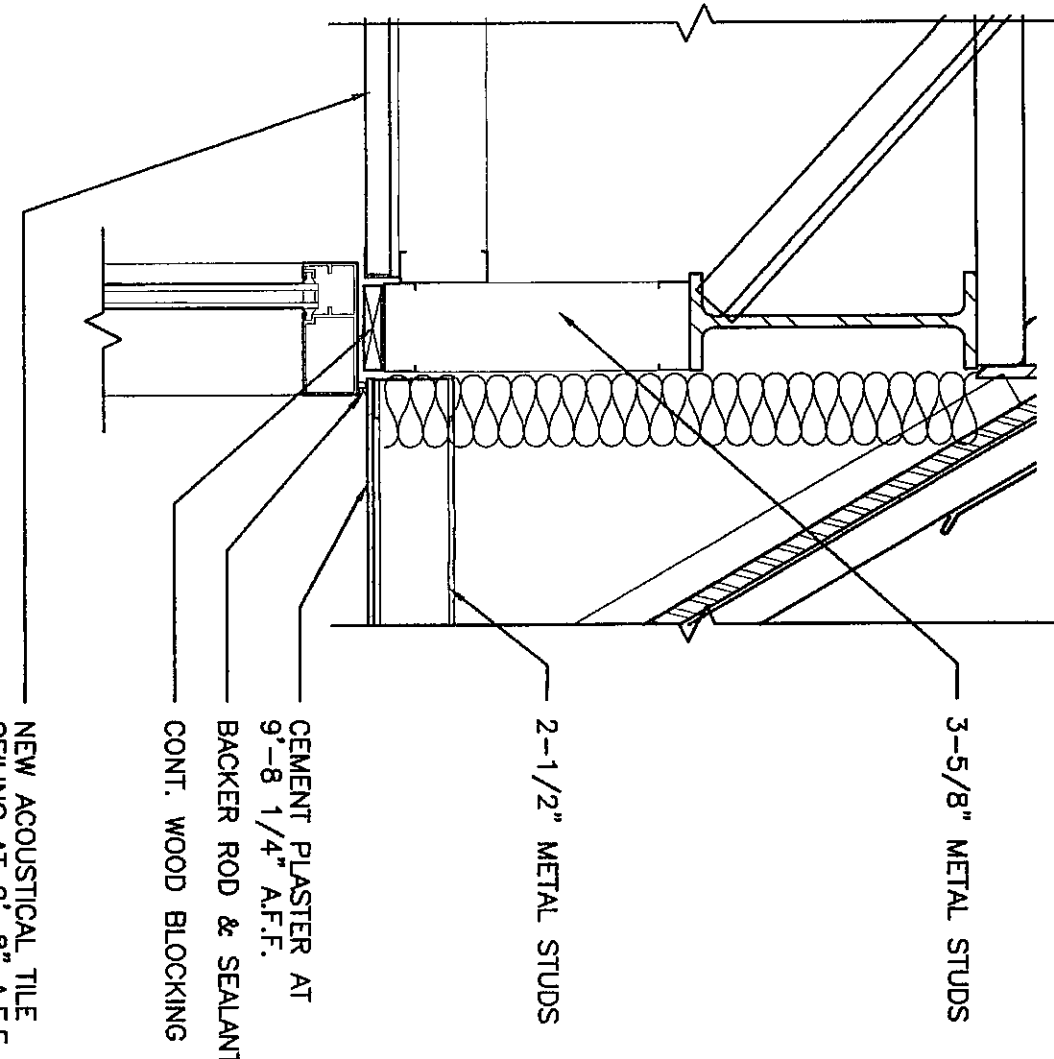


HEAD @ WINDOW (TYP.)

SCALE: 3/4" = 1'-0"

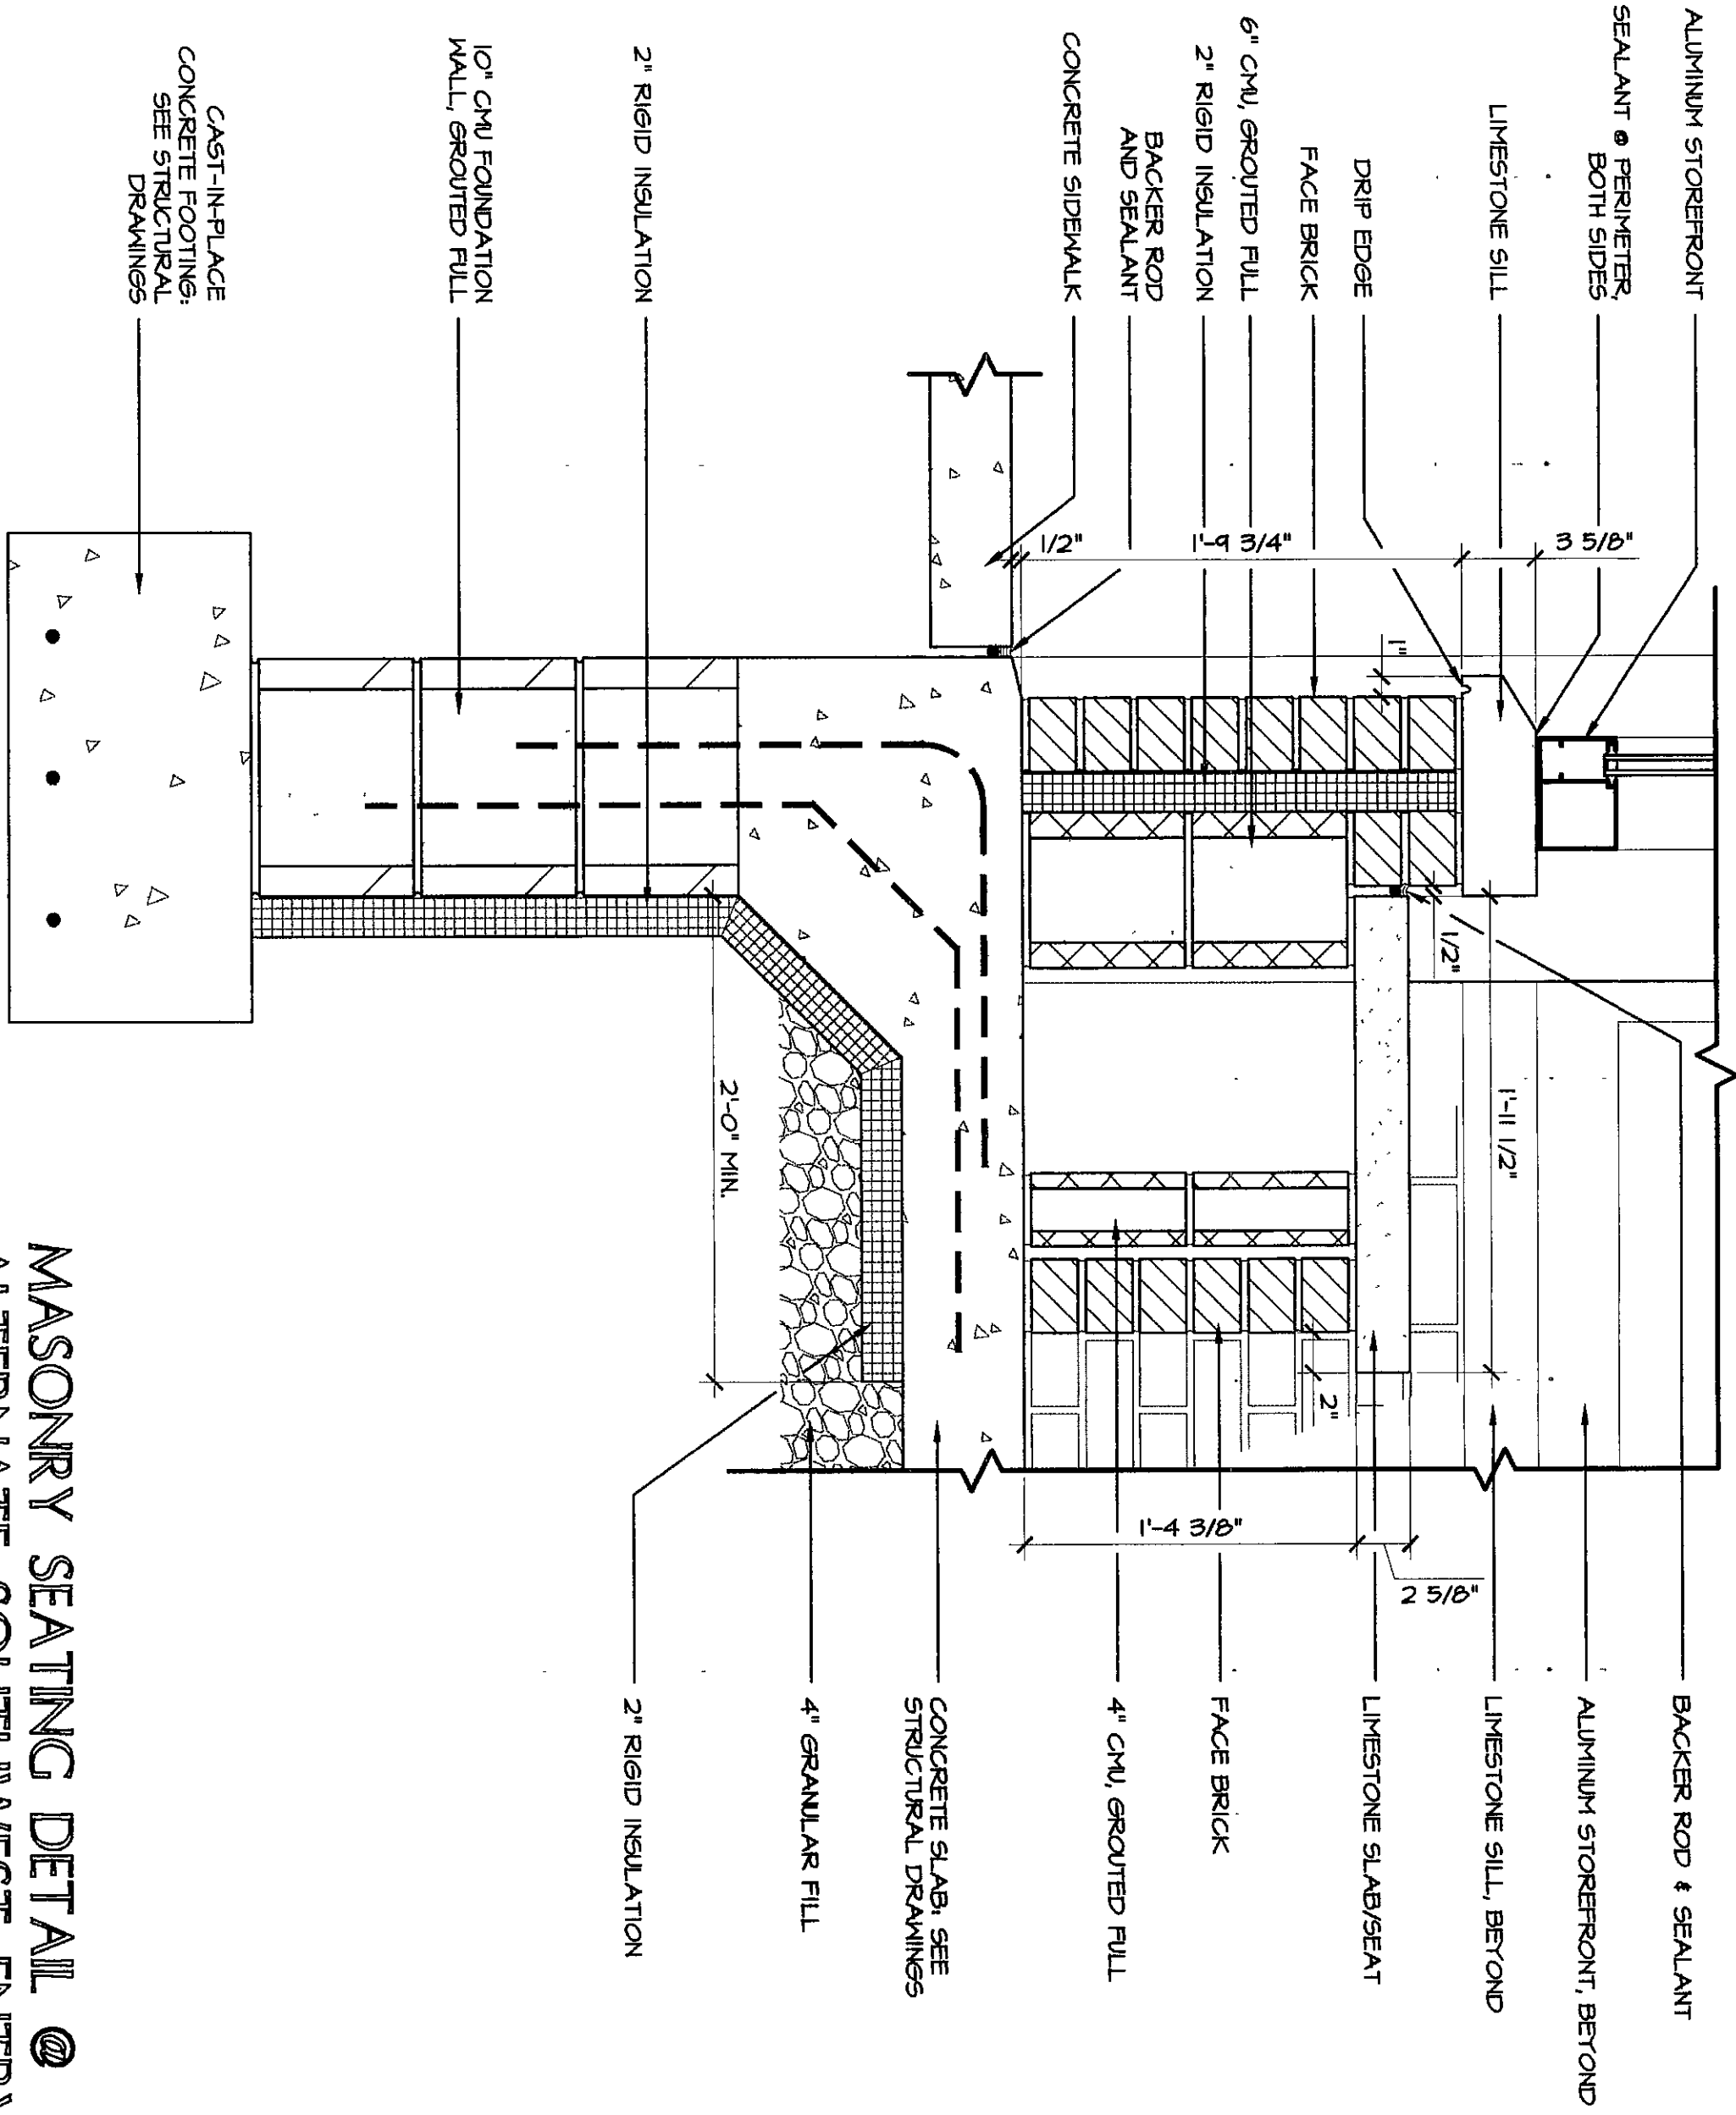


MASONRY SEATING DETAIL @ ALTERNATE SOUTHWEST ENTRY

SCALE: 1/2" = 1'-0"

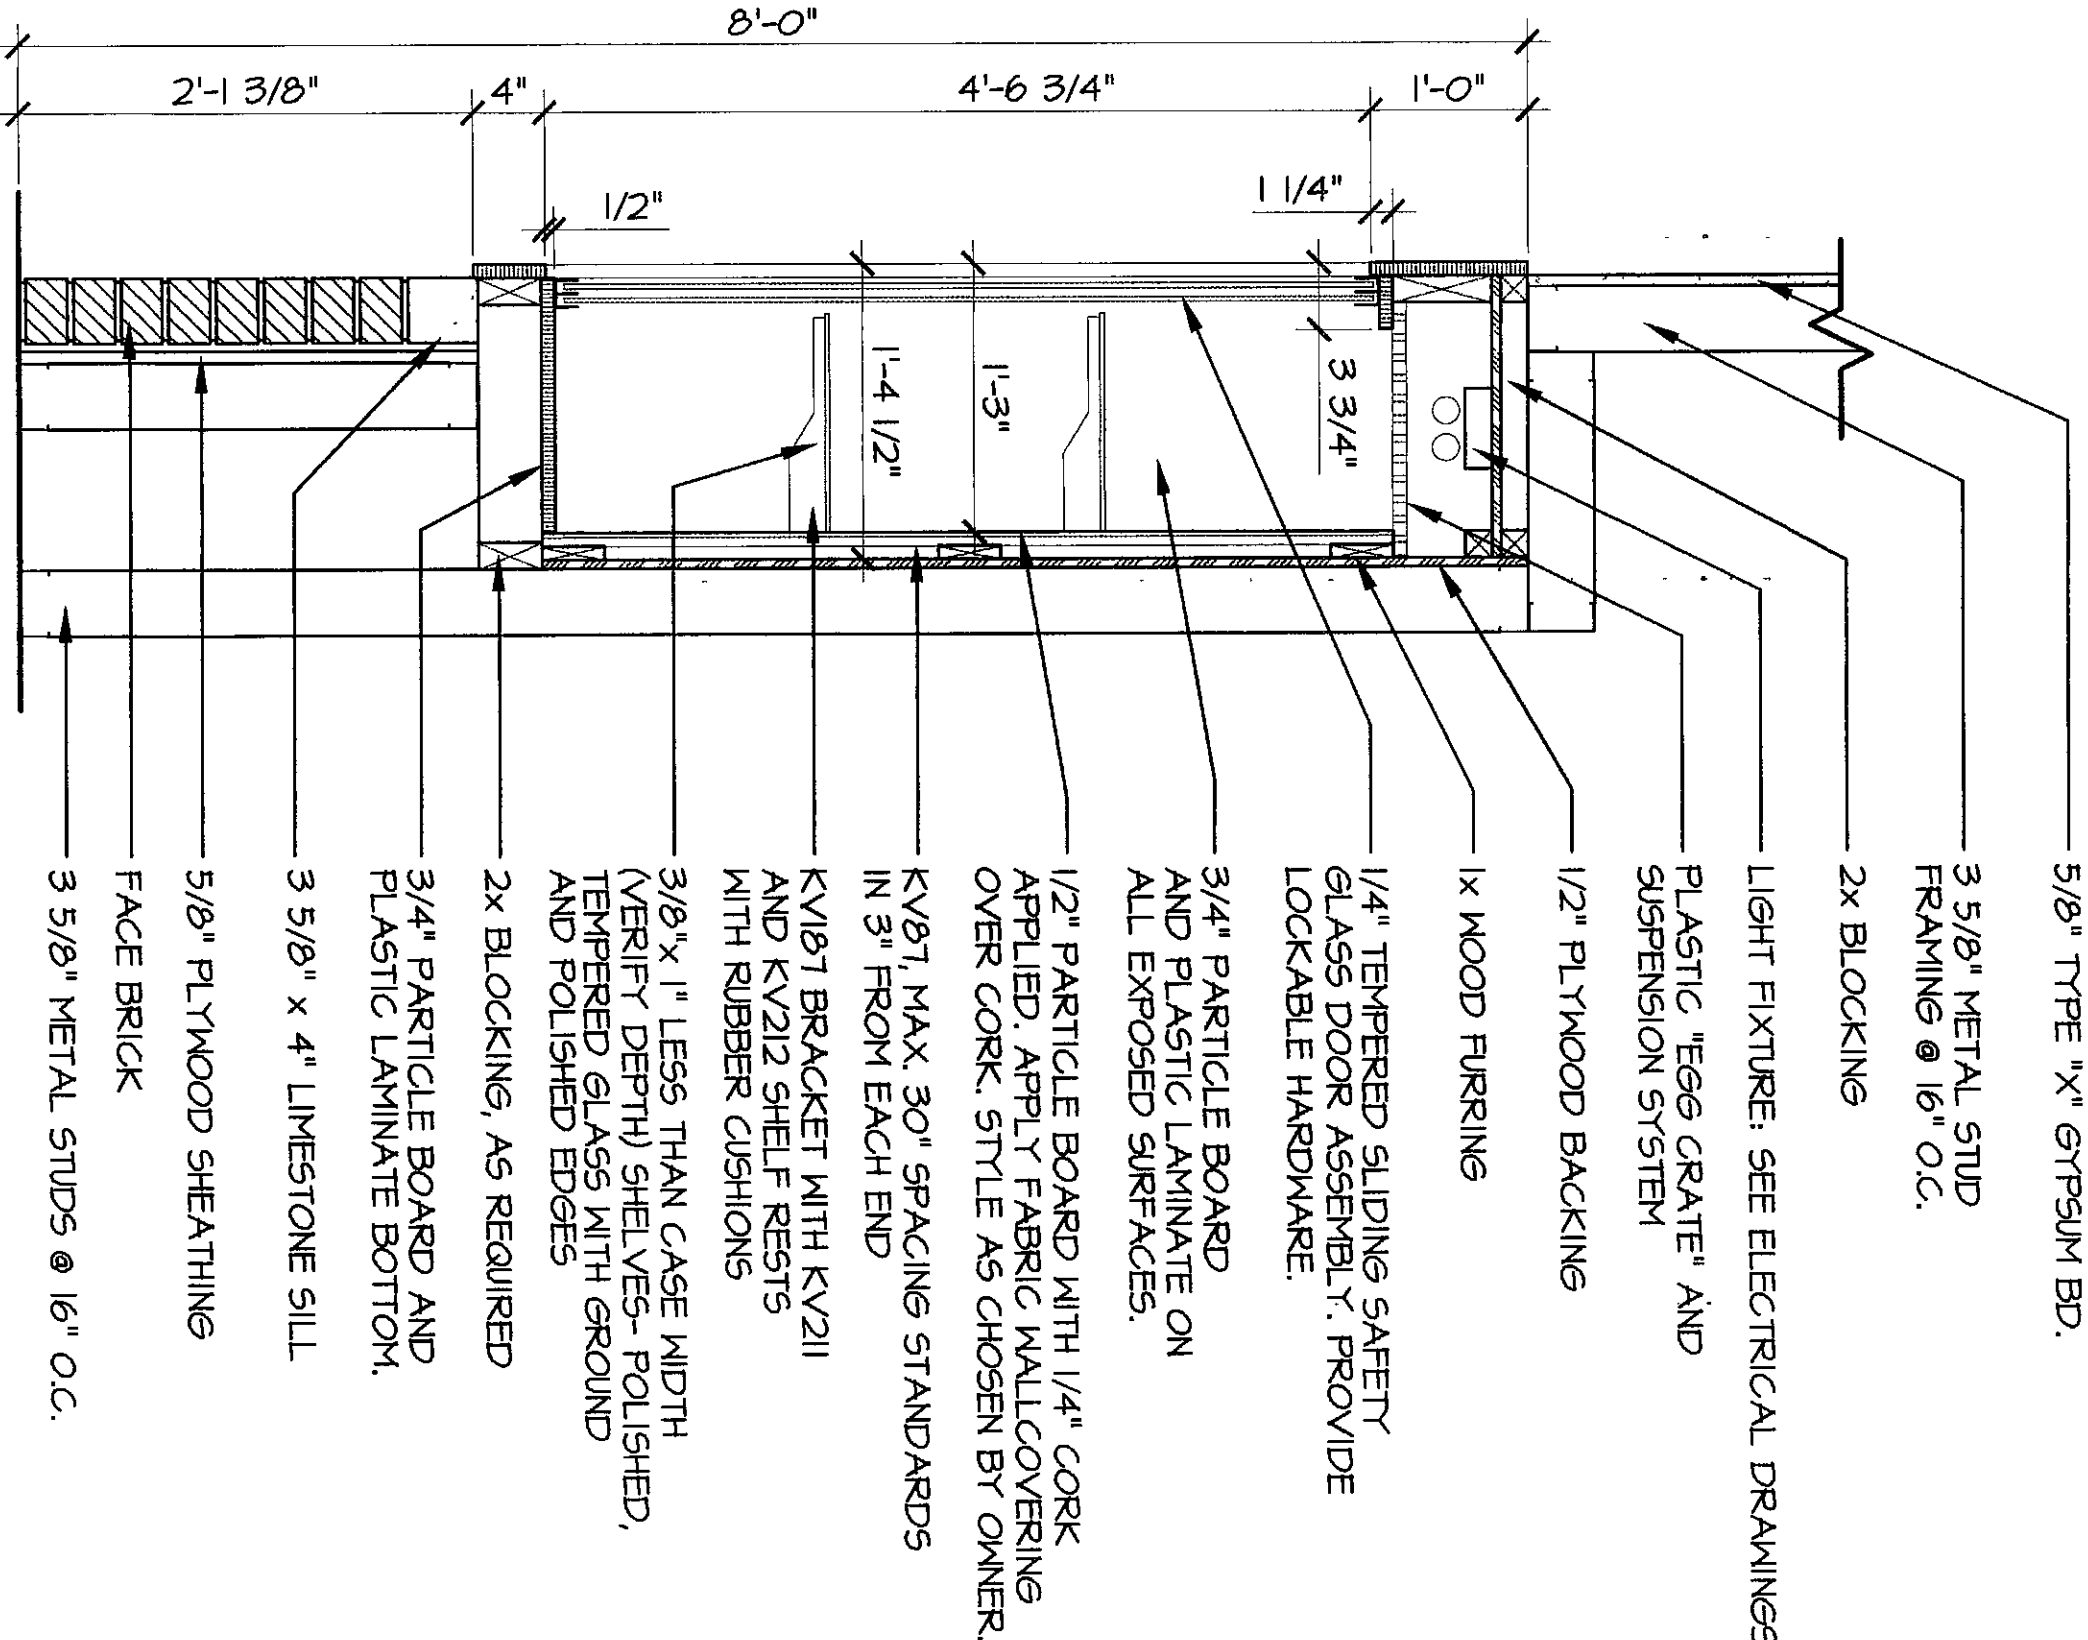

DISPLAY CASE SECTION


SCALE: 1" = 1'-0"

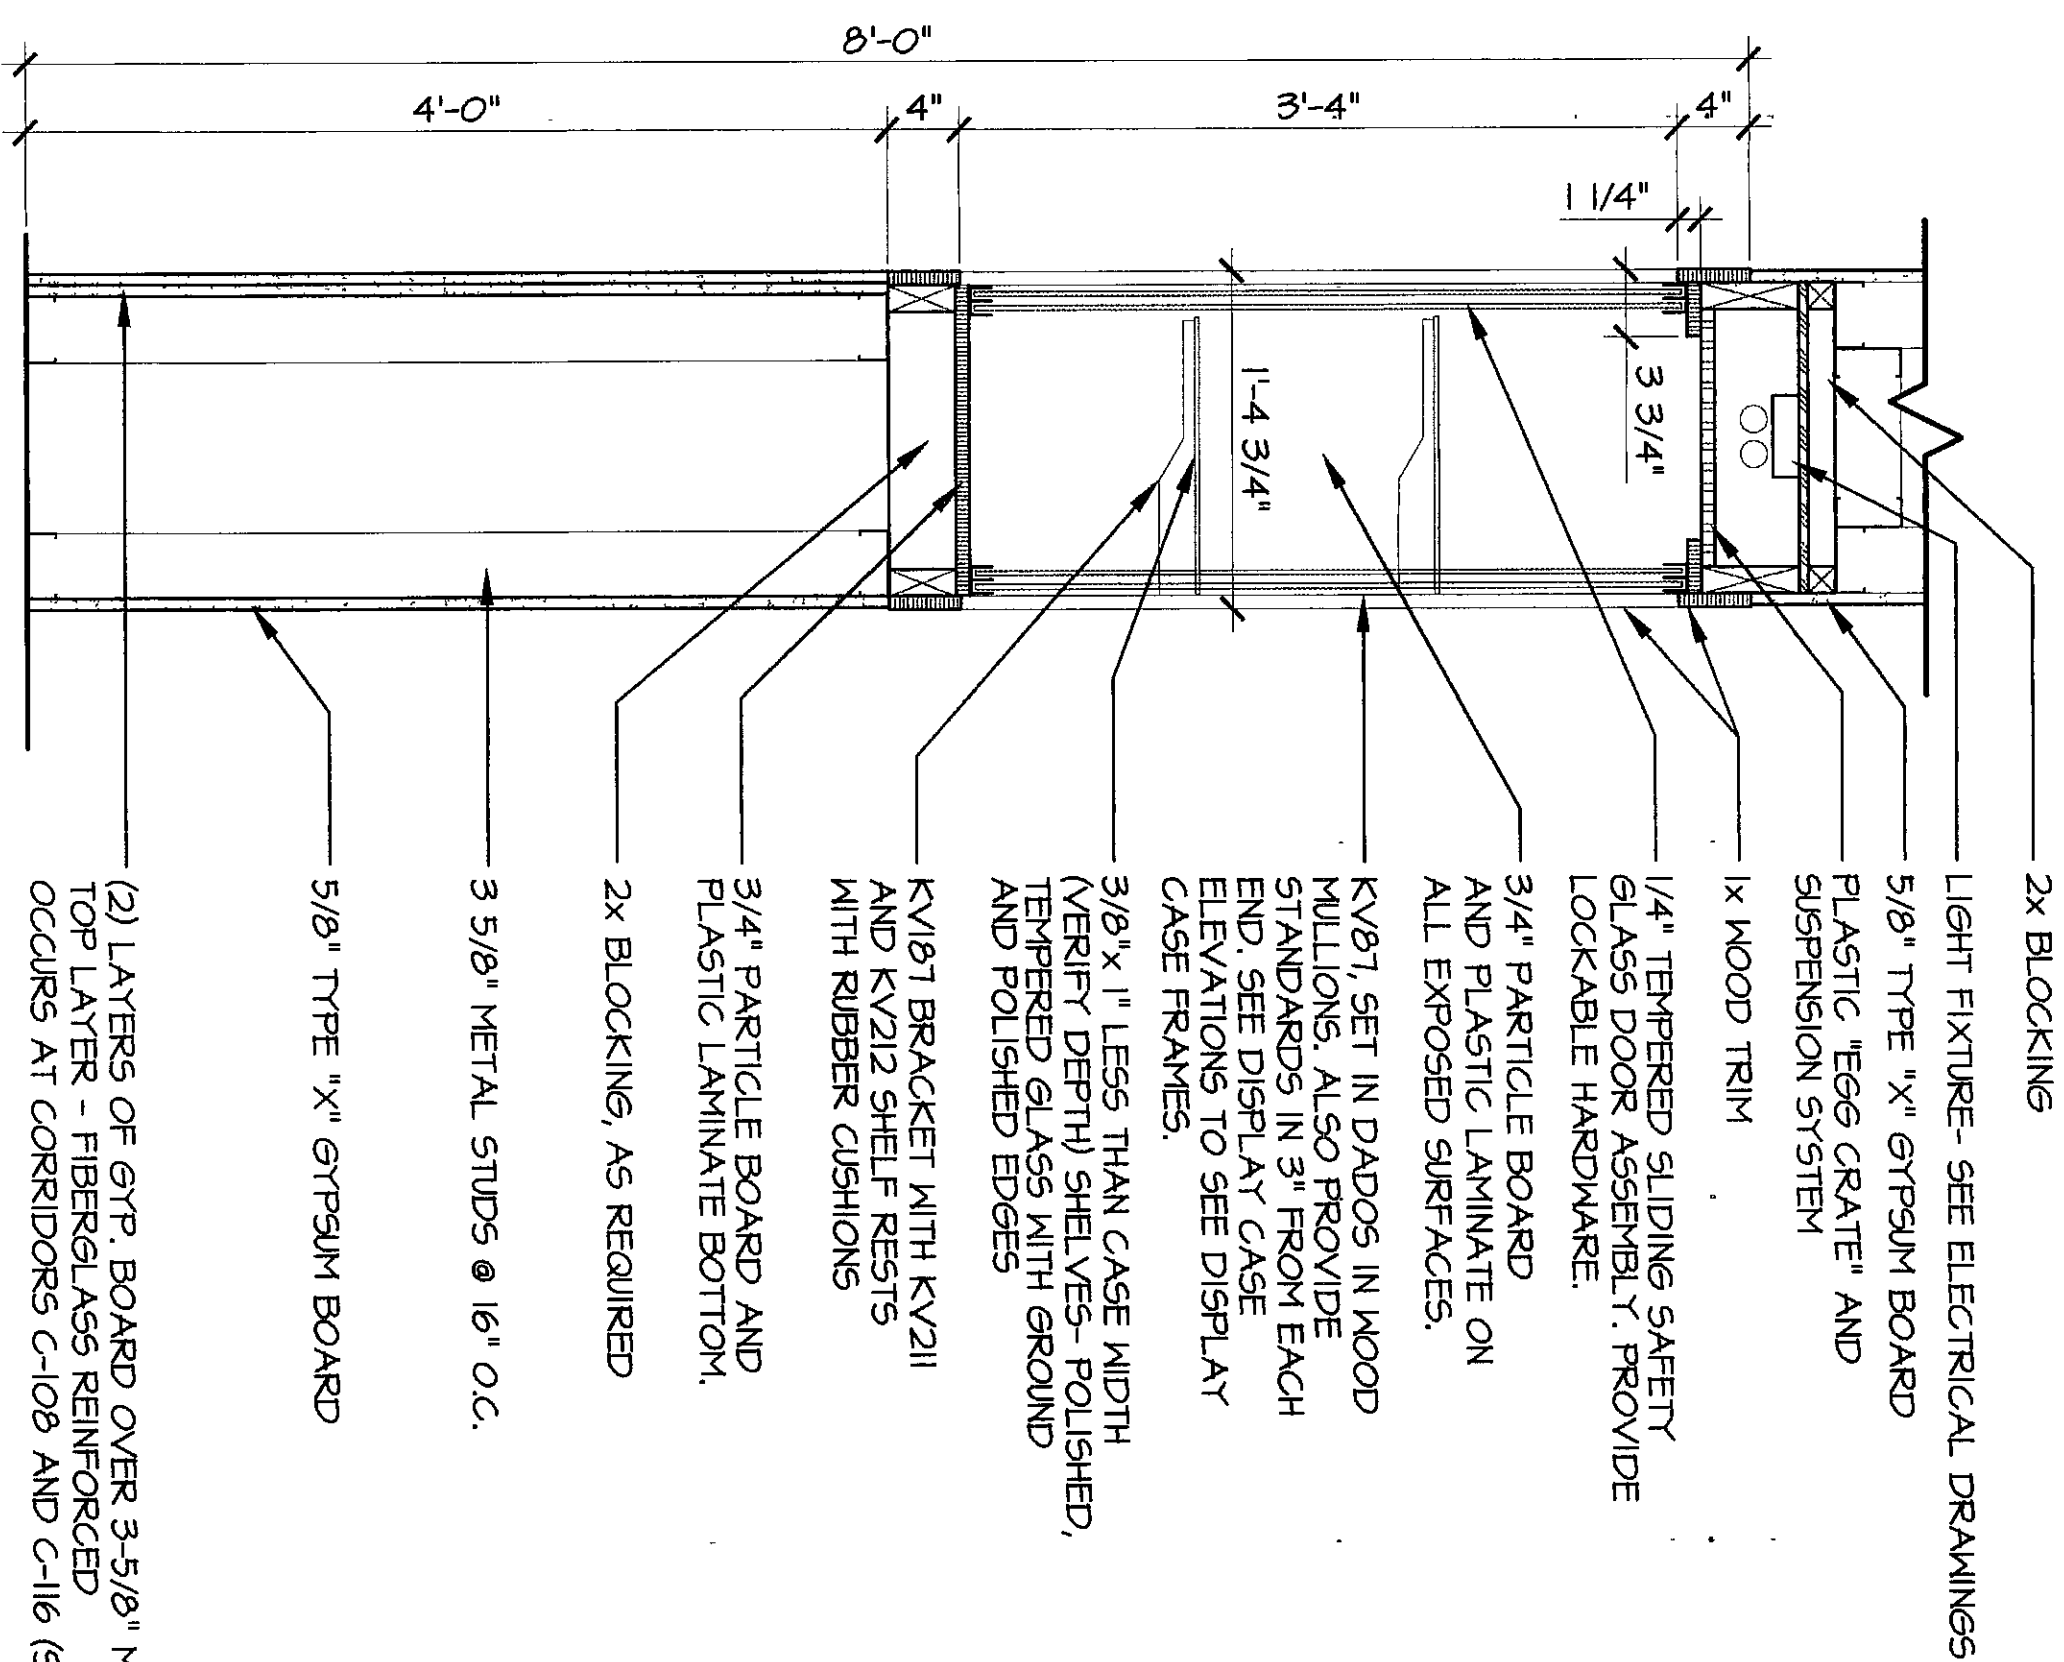

DISPLAY CASE SECTION

SCALE: 1" = 1'-0"

NORTH
SCALE: AS NOTED

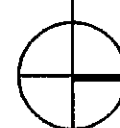

VEAZEY
PARROTT
DURKIN &
SHOULDERS

ARCHITECTS
ENGINEERS
PLANNERS

RENOVATION PROJECT FOR:
DUNELAND SCHOOL
CORPORATION
CESTERION MIDDLE SCHOOL
CESTERION, INDIANA

SECTIONS AND DETAILS

Drawing Title:

Project No: 9980000

Project Date: 06-12-00

Drawn By: JPB/DKB

Approved By: VPT/DS

A 3.7



5000 Dunwoody Way, S.W.
Suite 110
Buckeye, IN 46009