

GENERAL CEILING

NOTES:


1. INSTALL CEILING AT HEIGHT NOTED, AND IF NOT NOTED
- A. IN CLASSROOMS WHERE CEILING ARE TO BE REPLACED, INSTALL NEW CEILING HEIGHT AT SAME HEIGHT AS EXISTING
- B. IN CORRIDORS, HOLD CEILINGS AS CLOSE TO STRUCTURE AS POSSIBLE. COORDINATE WITH SIDE WALL FINISHES. HEIGHT OF NEW CEILING IS TYPICALLY HIGHER THAN EXISTING.
2. NOTES INDICATED AS "ABC OR D" ARE INDICATING TRUSS TYPES. SEE DETAILS ON SHEET A4.1 FOR TRUSS DETAILS AND INFORMATION.

REFLECTED CEILING LEGEND:	
	2x2 ACOUSTICAL CEILING SYSTEM
	PAINTED GYPSUM BOARD CEILING/WALL/FIELD
	PORTLAND CEMENT PLASTER AND LATH
	OPEN TO STRUCTURE CEILING TO REMAIN
	LIGHTING FIXTURES
	MECHANICAL ITEMS

BASE BD CONDITIONS FOR ALTERNATES ARE DESCRIBED ON SHEET A4.3 AND ALTERNATES WITH REFERENCED DETAILS. THE BALANCE OF THE ARCHITECTURAL DRAWINGS INCLUDE ADD ALTERNATE CONDITIONS. ALTERNATES ARE INDICATED AS FOLLOWS:

INDICATING THE UNIT AND THE NUMBER OF THE UNIT

KEY PLAN:

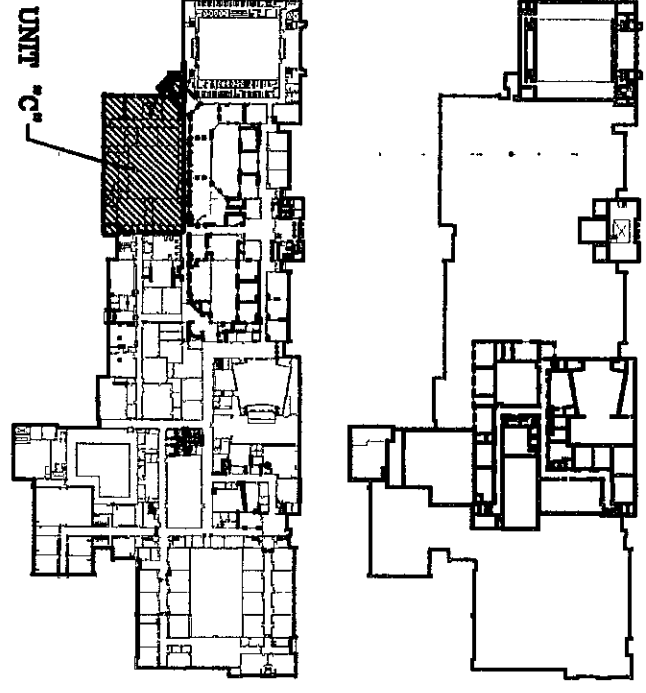

NORTH

SCALE: 1/8" = 1'-0"

ARCHITECTS
ENGINEERS
PLANNERS

VEAZEY
PARROTT
DURKIN
&
SHOULDERS


RENOVATION PROJECT FOR:
DUNELAND SCHOOL
CORPORATION
CHESTERTON MIDDLE SCHOOL
CHESTERTON, INDIANA

Drawing Title:
REFLECTED CEILING PLAN (UNIT 'C')

SCALE: 1/8" = 1'-0"

4.3

REFLECTED CEILING PLAN

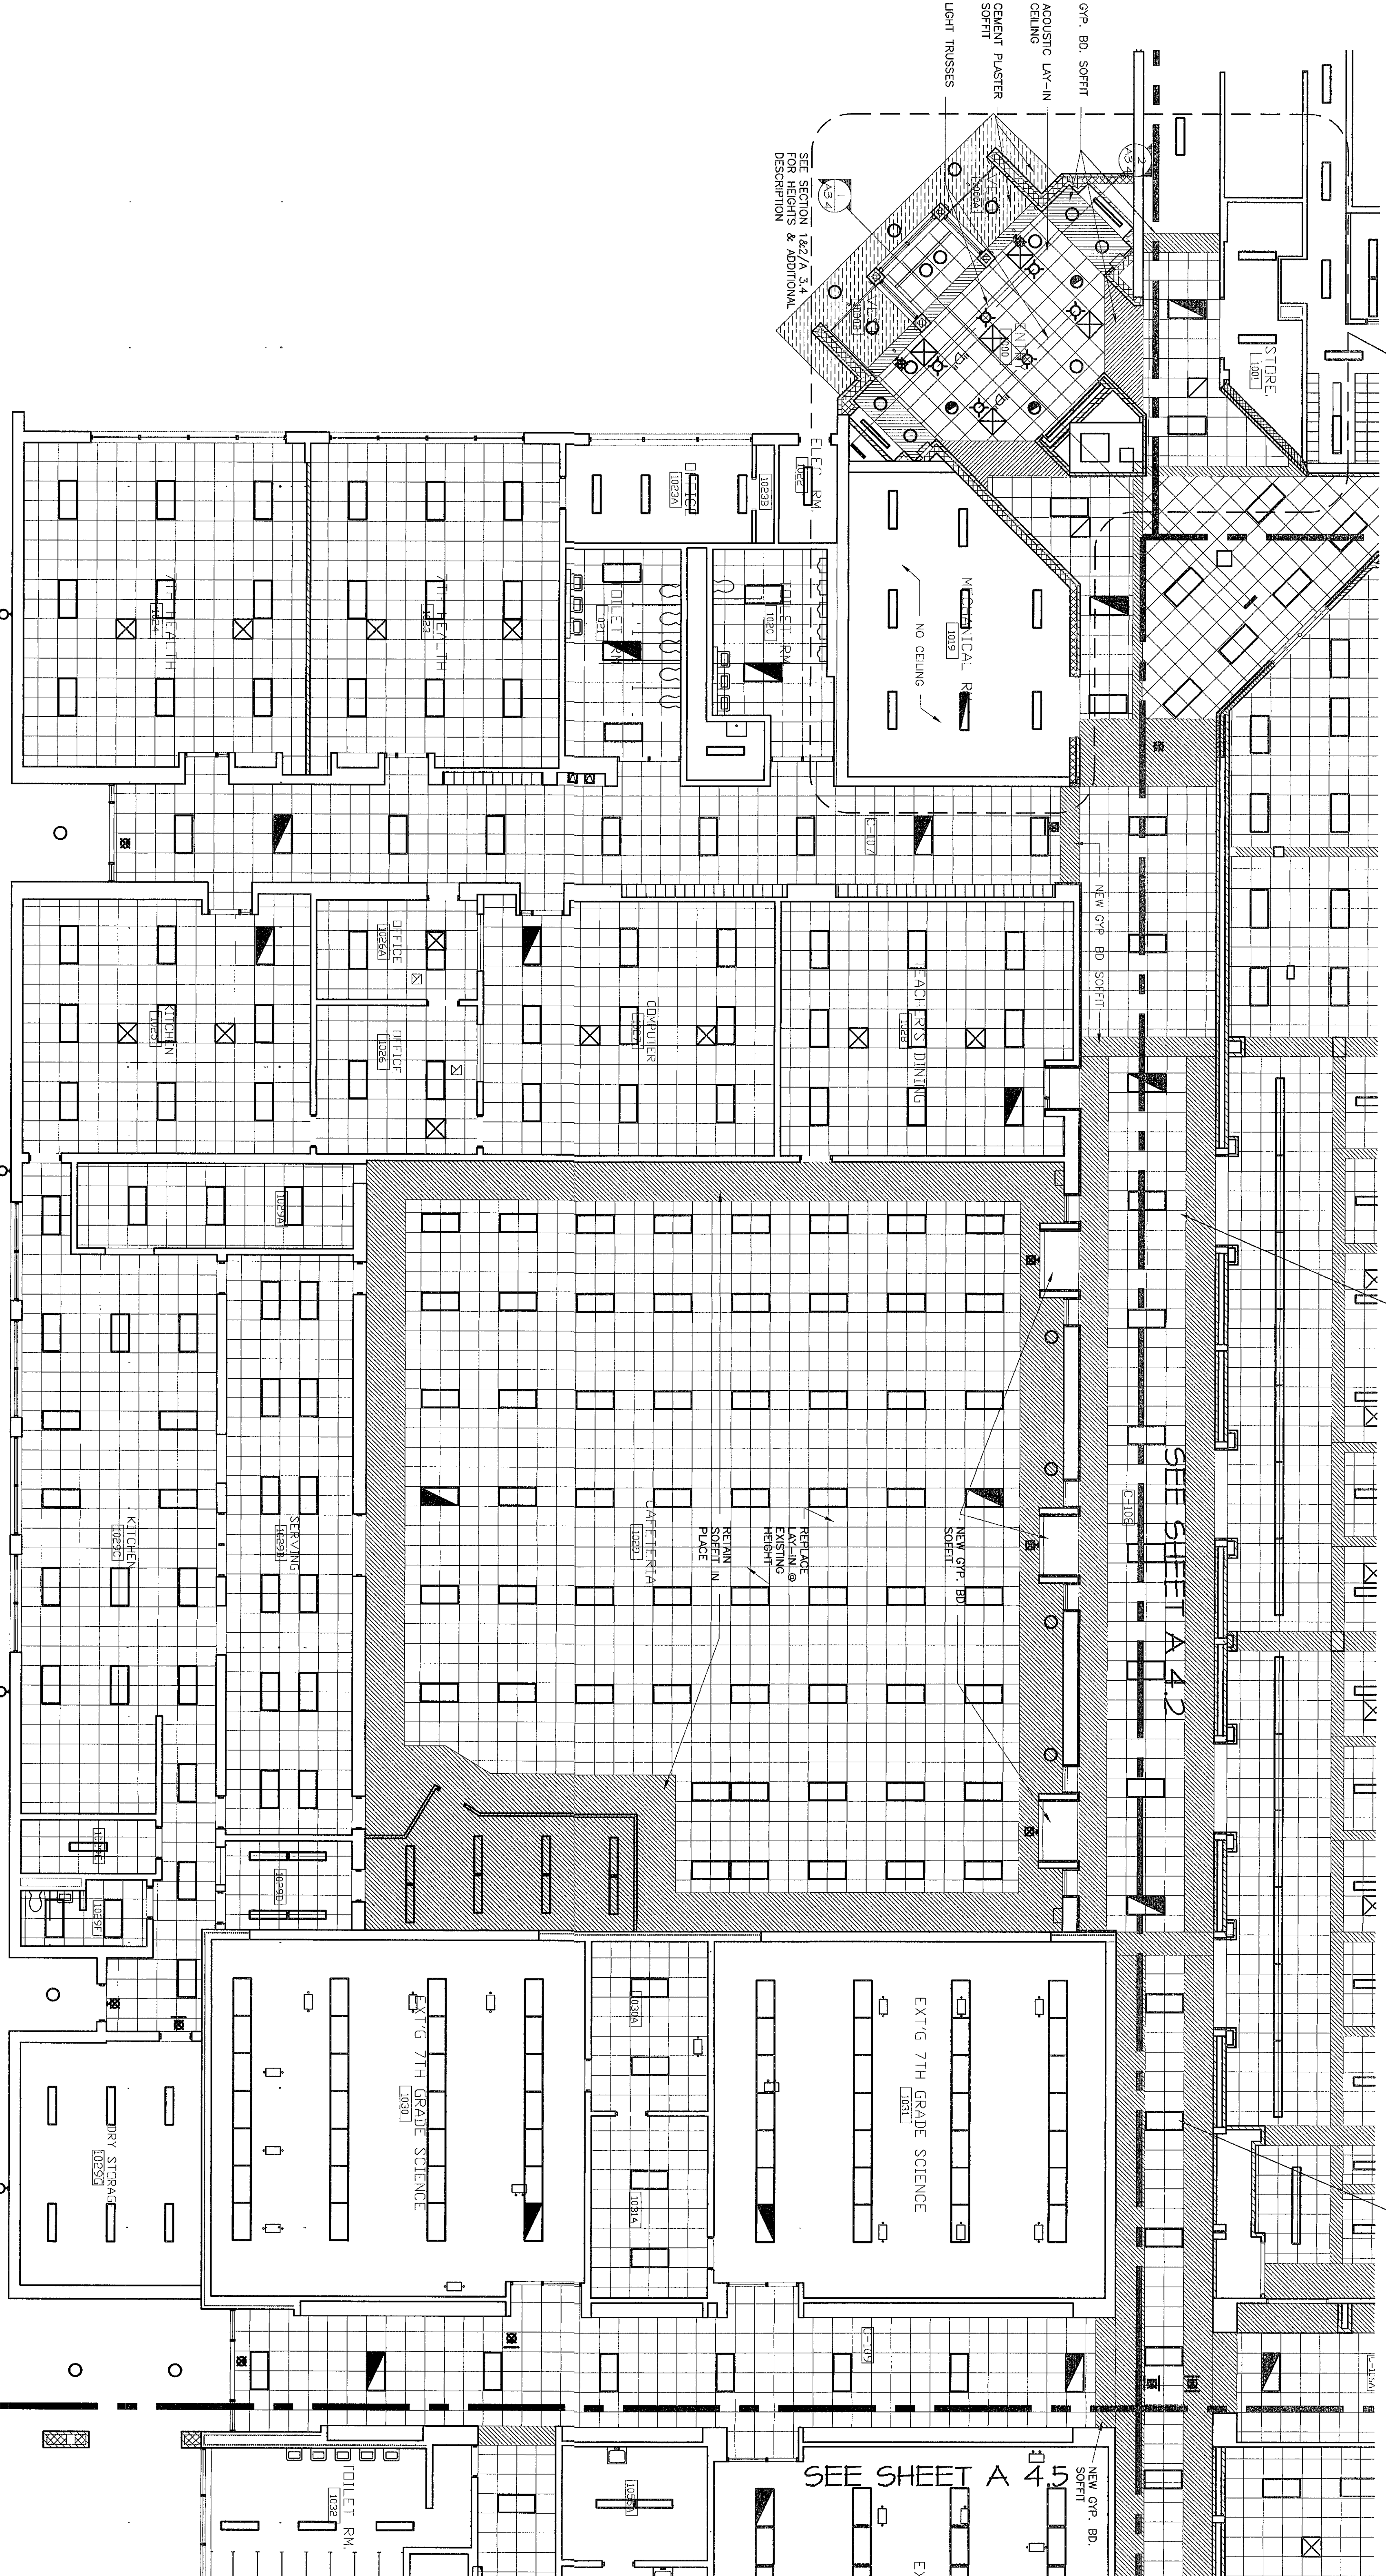

ADD ALTERNATE
CONDITIONS
ADD ALTERNATE FOR BASE
BID CONDITIONS SEE 2

SHOWN TO DETAIL 5/4x1
CORRIDOR (TYP.)

SHOWN TO DETAIL 5/4x1
CORRIDOR (TYP.)

SEE SHEET A4.2

SEE SHEET A 4.5

Project No: 4480000
Project Date: 06-12-00
Drawn By: JDB/DKB
Approved By: VFD
Drawing No: A 4.3

8800 Perry Hwy. S. W.
Bloomington, IN 46800