


GENERAL CEILING

NOTES:


1. INSTALL CEILING AT HEIGHT NOTED, AND IF NOT NOTED
- A. IN CLASSROOMS WHERE CEILING ARE TO BE REPLACED, INSTALL NEW CEILING HEIGHT AT SAME HEIGHT AS EXISTING
- B. IN CORRIDORS, HOLD CEILINGS AS CLOSE TO STRUCTURE WITH SIDE WALL FINISHES HEIGHT OF NEW CEILING IS TYPICALLY HIGHER THAN EXISTING.
2. NOTES INDICATED AS "ABC OR D" ARE INDICATING TRUSS TYPES. SEE DETAILS ON SHEET A4.1 FOR TRUSS DETAILS AND INFORMATION.

REFLECTED CEILING LEGEND:	
	2x4 ACOUSTICAL CEILING SYSTEM
	PAINTED GYPSUM BOARD CEILING/PAINTED
	PLYWOOD AND GYPSUM BOARD CEILING/PAINTED
	OPEN TO STRUCTURE CEILING TO BE PAINTED
	LIGHTING FIXTURES
	MECHANICAL TRUSS

BASE BID CONDITIONS FOR ALTERNATES ARE INDICATED. ALTERNATES ARE TO BE SHOWN AS ALTERNATES IN THE ARCHITECTURAL DRAWINGS INCLUDE ADD ALTERNATE CONDITIONS. ALTERNATES ARE INDICATED AS FOLLOWS:

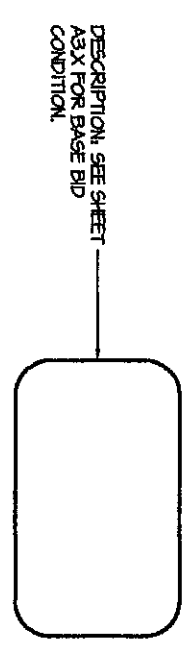

KEY PLAN:

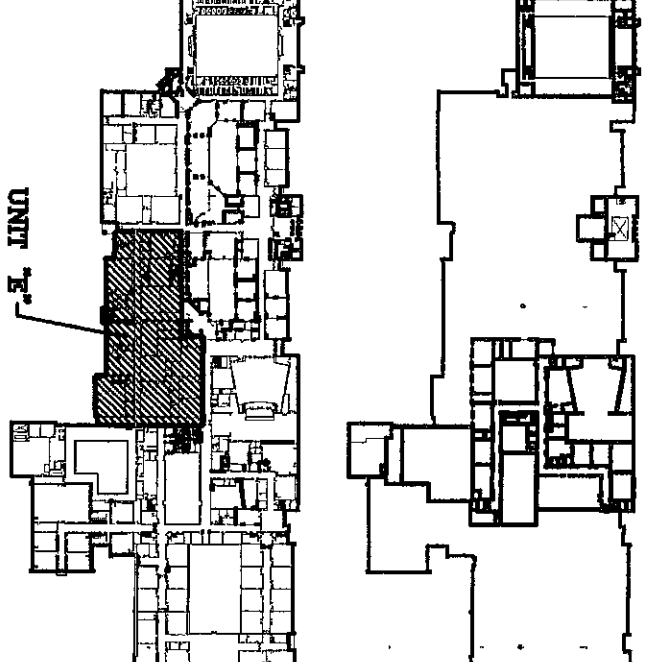

NORTH

SCALE: 1/8" = 1'-0"

ARCHITECTS

VEAZEY
PARROTT
DURKIN &
SHOULDERS

RENOVATION PROJECT FOR:
DUNELAND SCHOOL
CORPORATION
CHERTON MIDDLE SCHOOL
CHERTON, INDIANA

REFLECTED CEILING PLAN (UNIT E)

REFLECTED CEILING PLAN

SCALE: 1/8" = 1'-0"

2000-A-34

CHARLES E. PARROTT
No. 1757
STATE OF INDIANA
REGISTERED ARCHITECT

Project No. 9920000
Project Date 06-12-00
Drawn By JPB/DKB
Approved By VPS
Drawing No. A 4.5

RENOVATION PROJECT FOR:
DUNELAND SCHOOL
CORPORATION
CHERTON MIDDLE SCHOOL
CHERTON, INDIANA

2000-A-34
Project No. 9920000
Project Date 06-12-00
Drawn By JPB/DKB
Approved By VPS
Drawing No. A 4.5