



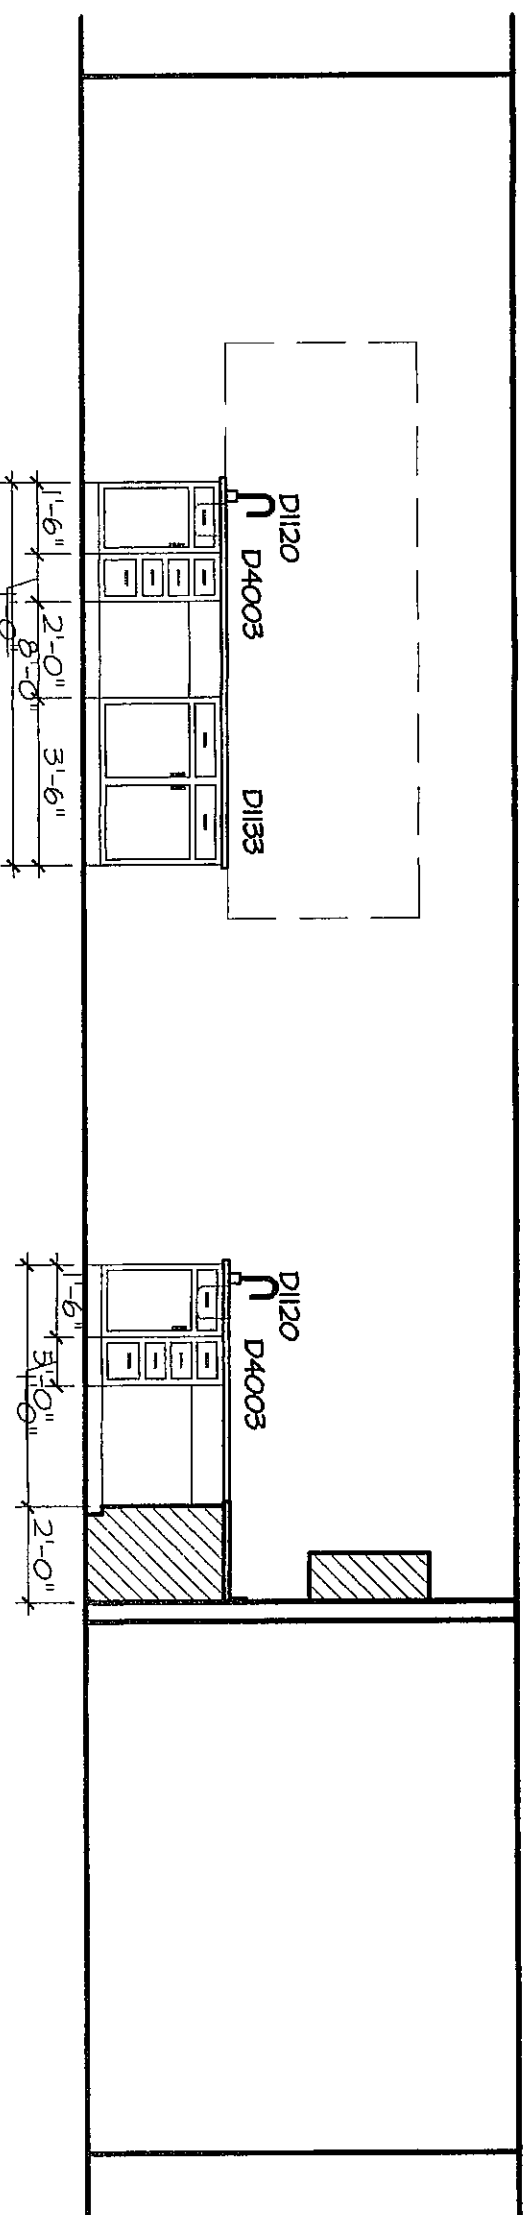


ELEVATION @ SCIENCE LAB (1055)

SCALE: 1/4" = 1'-0"

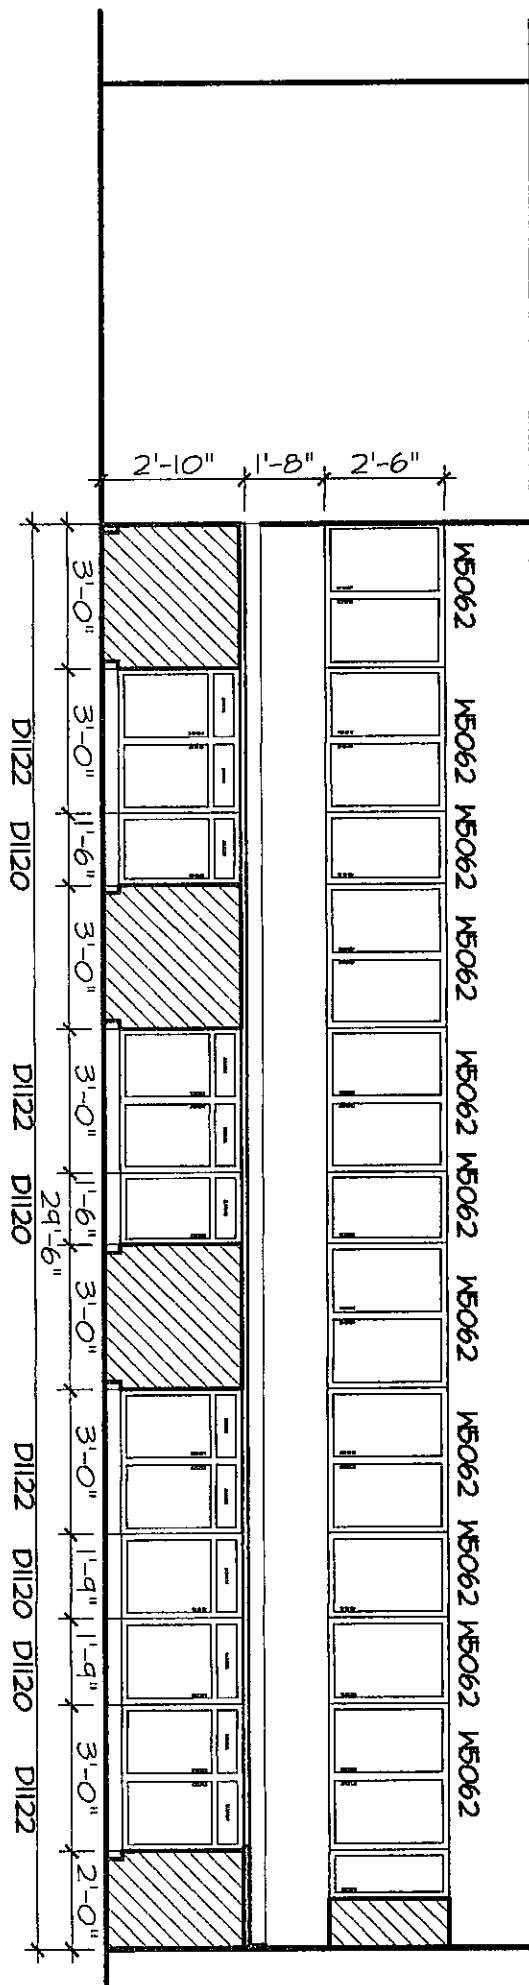


ELEVATION @ SCIENCE LAB (1055)

SCALE: 1/4" = 1'-0"

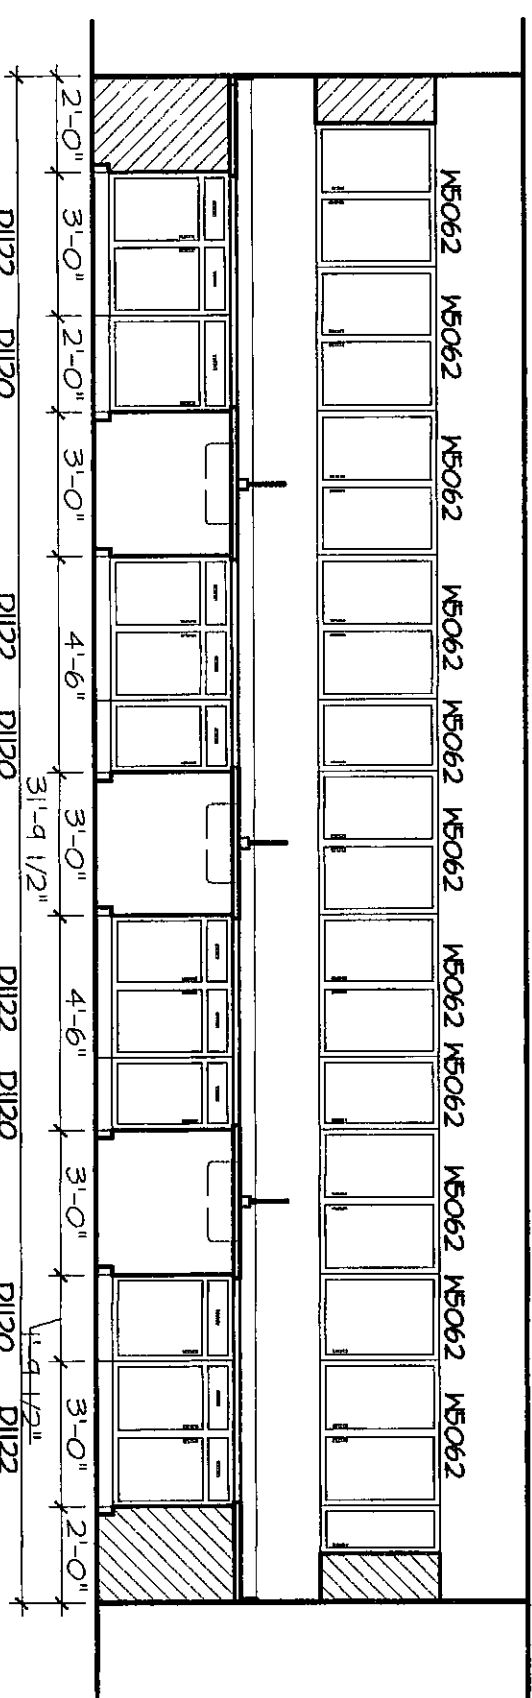


ELEVATION @ SCIENCE LAB (1055)

SCALE: 1/4" = 1'-0"

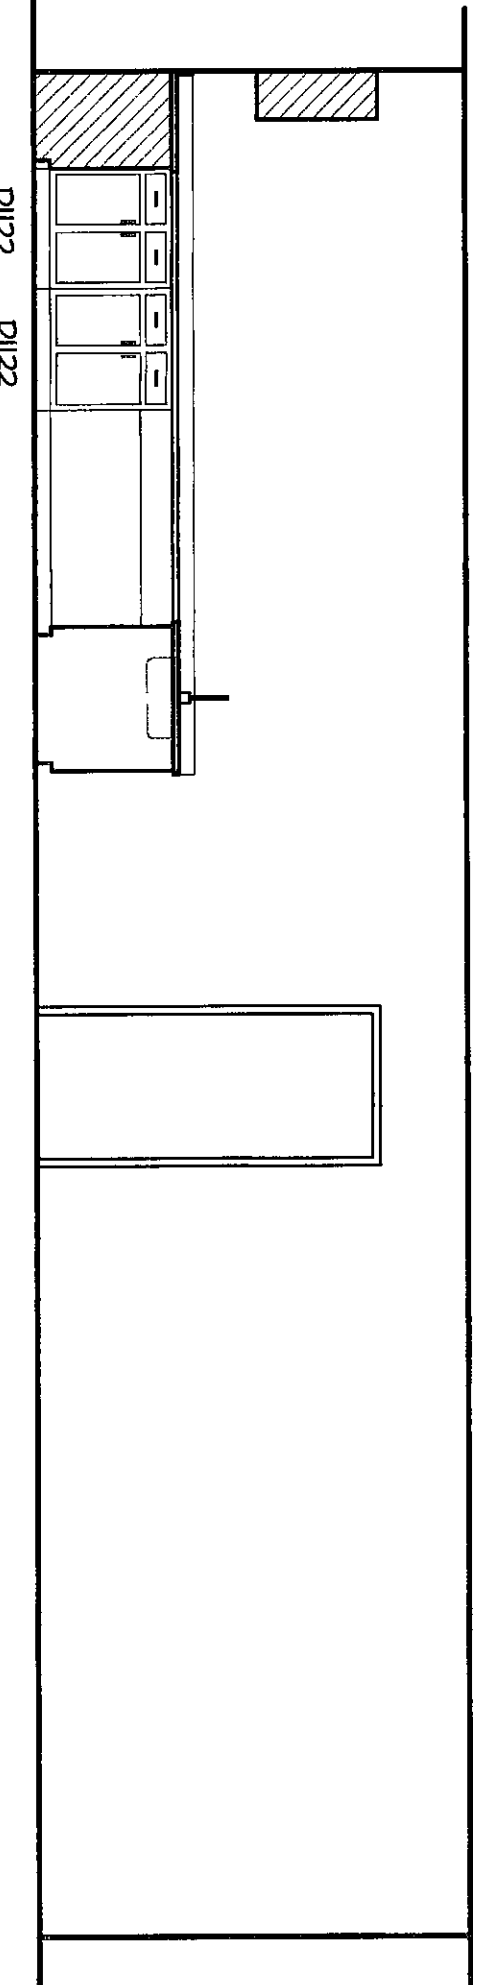


ELEVATION @ SCIENCE LAB (1055)

SCALE: 1/4" = 1'-0"

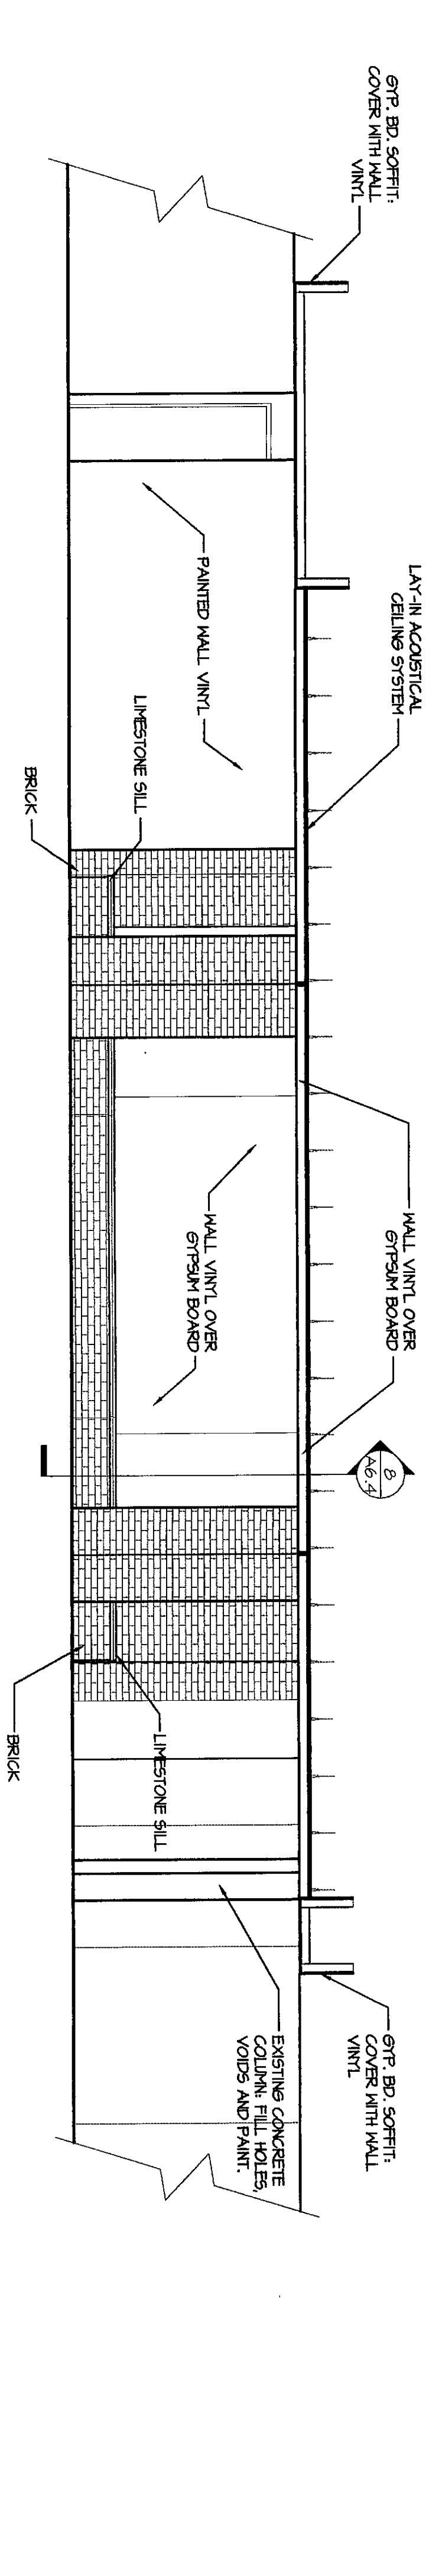


ELEVATION @ CORRIDOR C-115

SCALE: 1/4" = 1'-0"

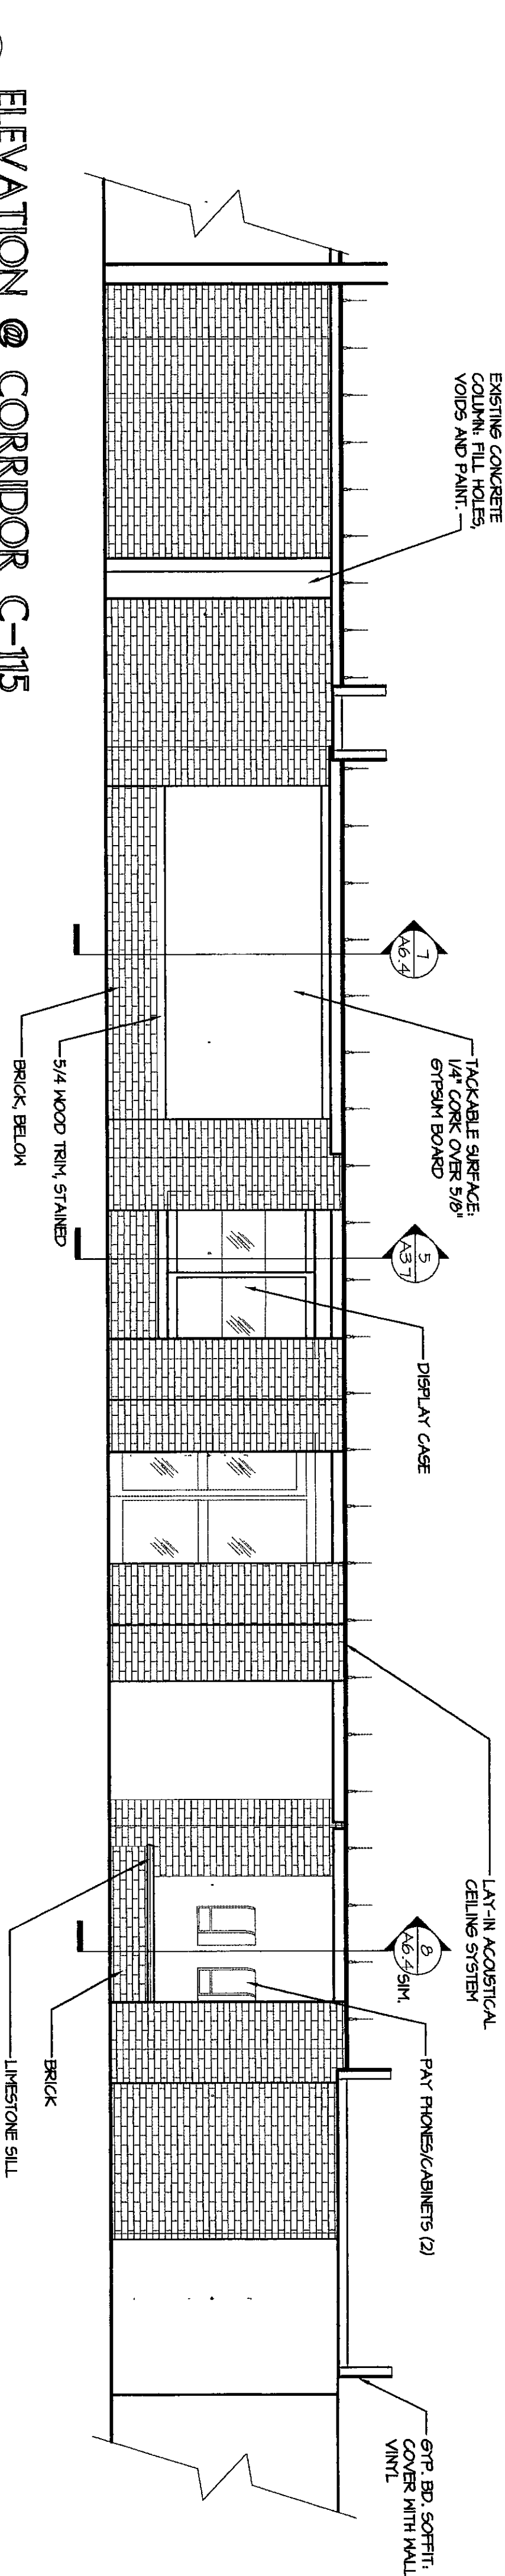


ELEVATION @ CORRIDOR C-115

SCALE: 1/4" = 1'-0"

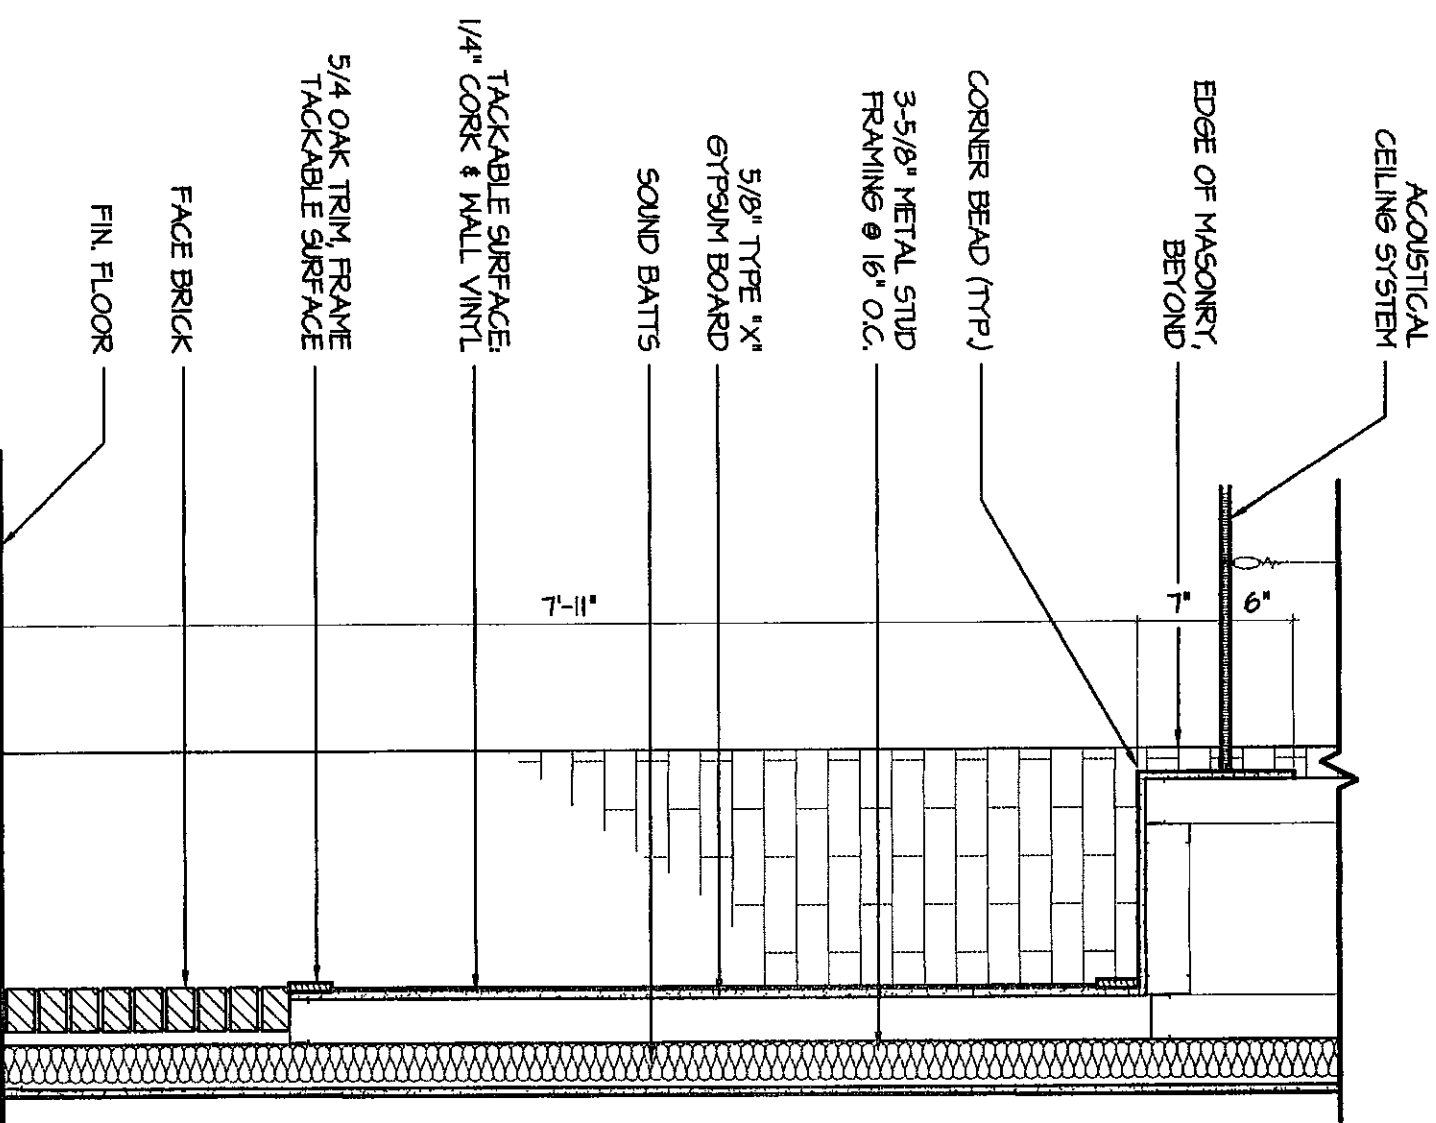


INTERIOR WALL SECTION

SCALE: 3/4" = 1'-0"

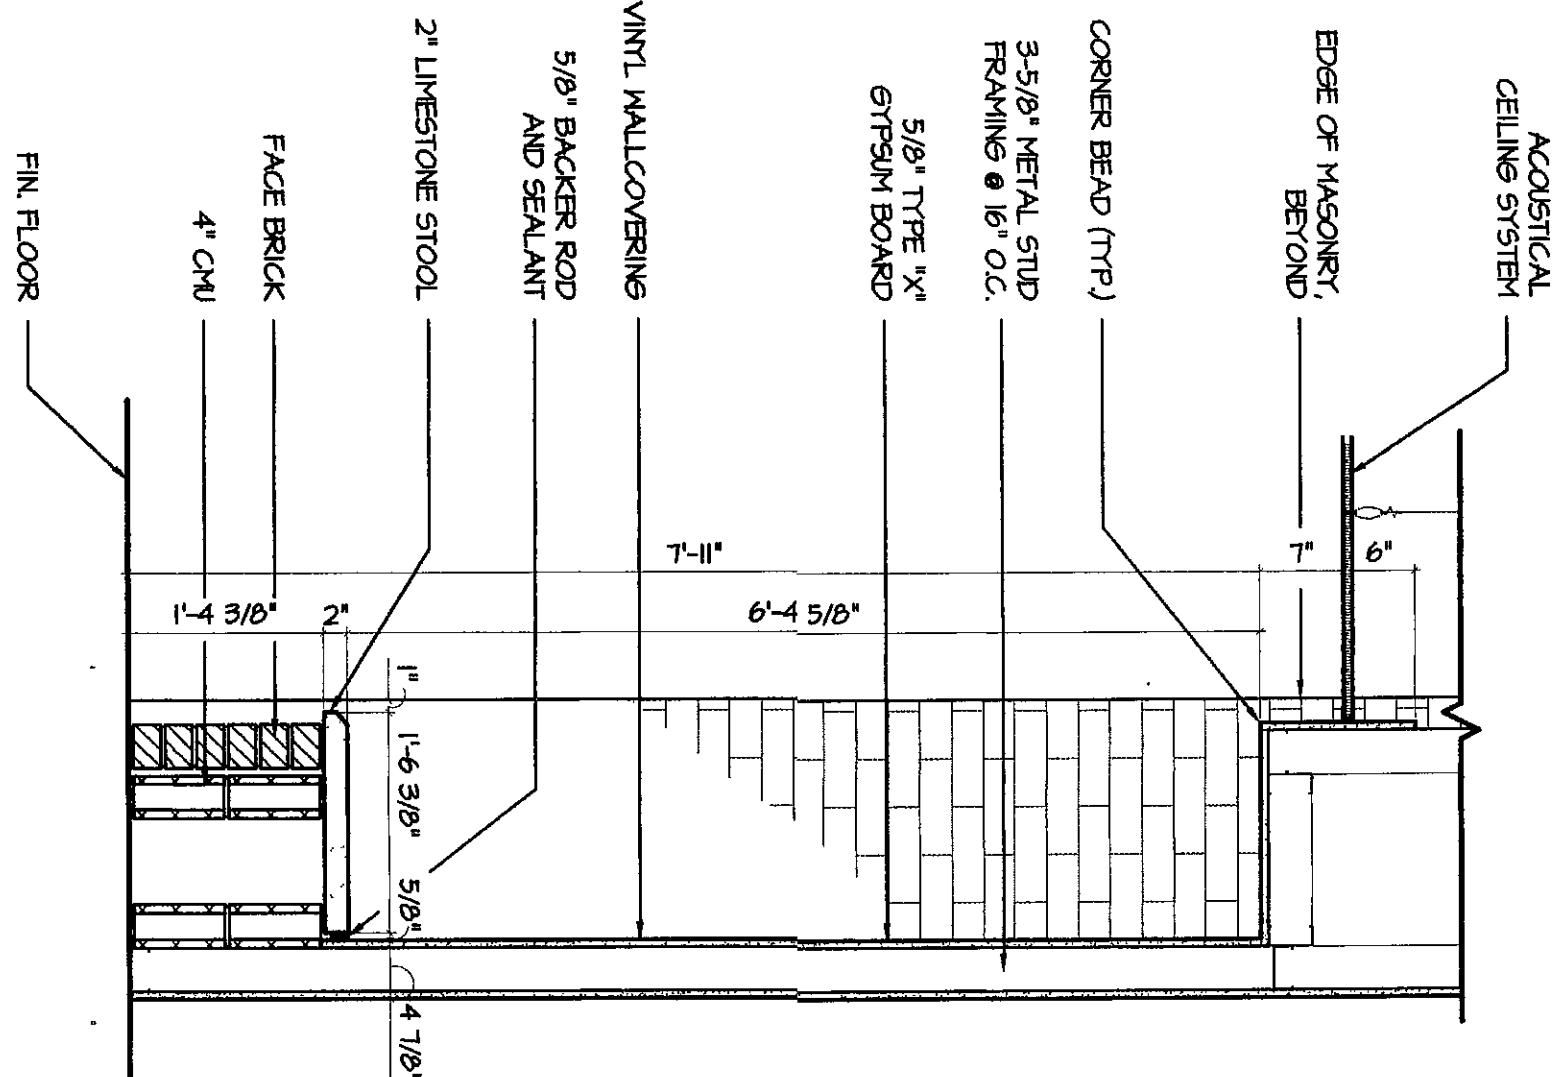


MASONRY SEATING/WALL SECTION

SCALE: 3/4" = 1'-0"

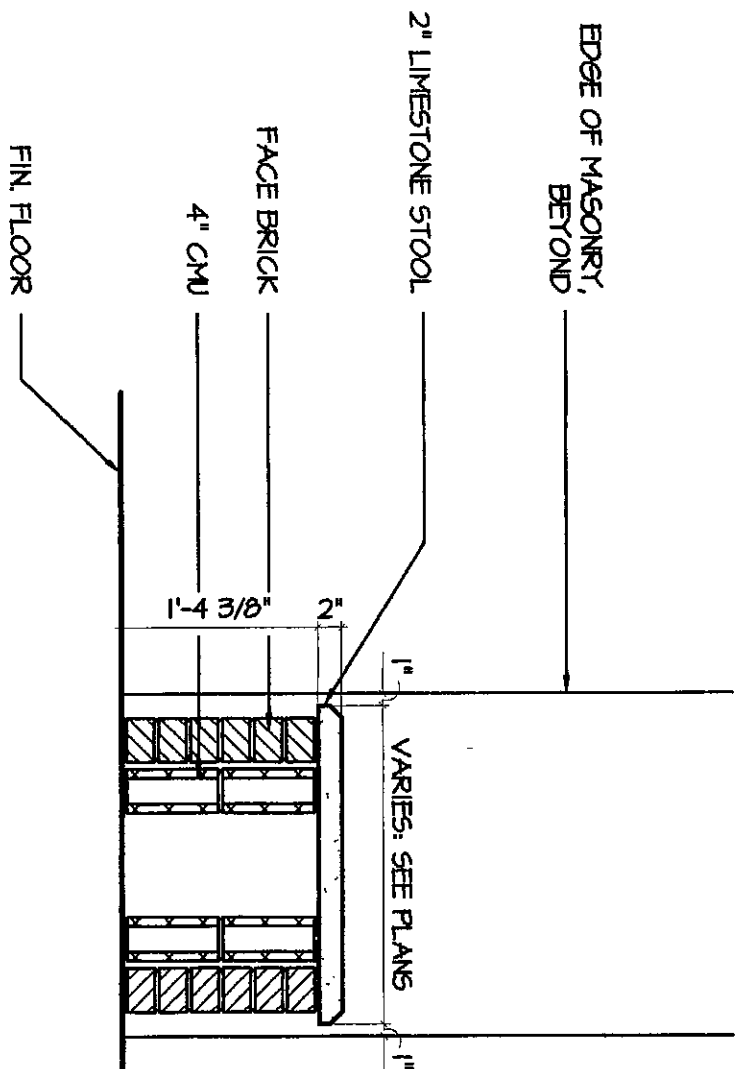

MASONRY SEATING DETAIL

SCALE: 3/4" = 1'-0"

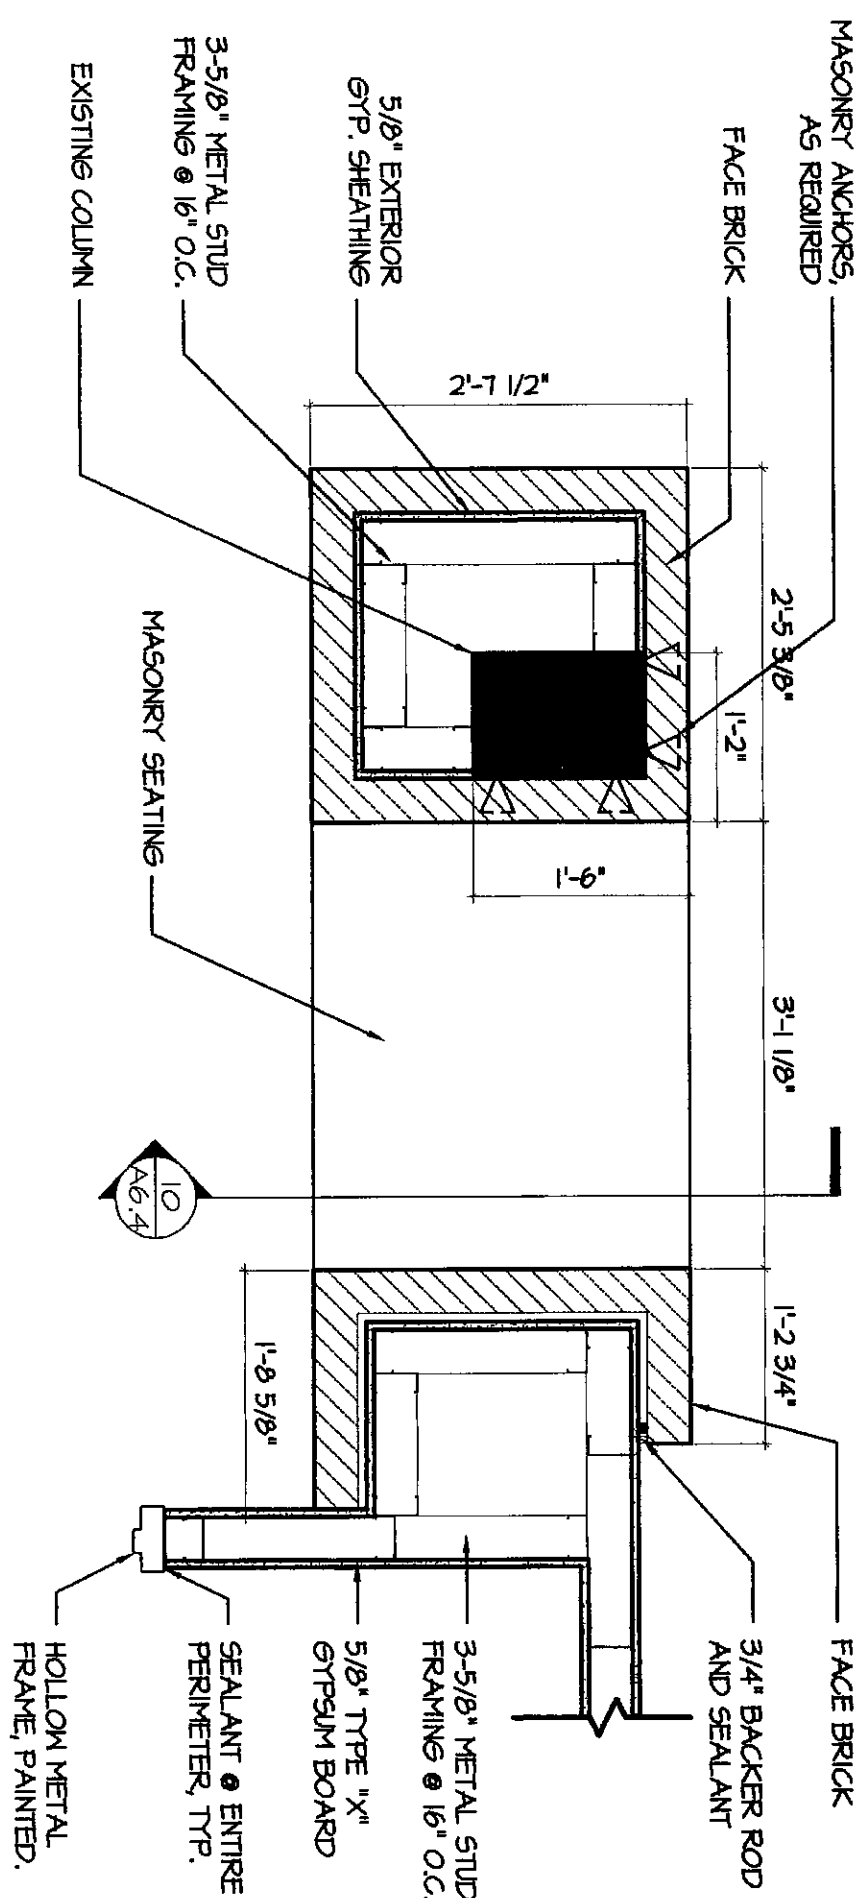

PLAN DETAIL @ TRANSITION SPACE

SCALE: 3/4" = 1'-0"

VEAZEY
PARROTT
DURKIN
&
SHOULDERS

RENOVATION PROJECT FOR:
DUNELAND SCHOOL
CORPORATION
CESTERTON MIDDLE SCHOOL
CESTERTON, INDIANA

Drawing Title:
CASEWORK/INTERIOR ELEVATIONS

Project No.: 948000

Project Date: 06-12-00

Drawn By: JPB/DKB

Approved By: VPD5

Drawing No.: A 6.4

ARCHITECTS
ENGINEERS
PLANNERS

3000-A-11-13