
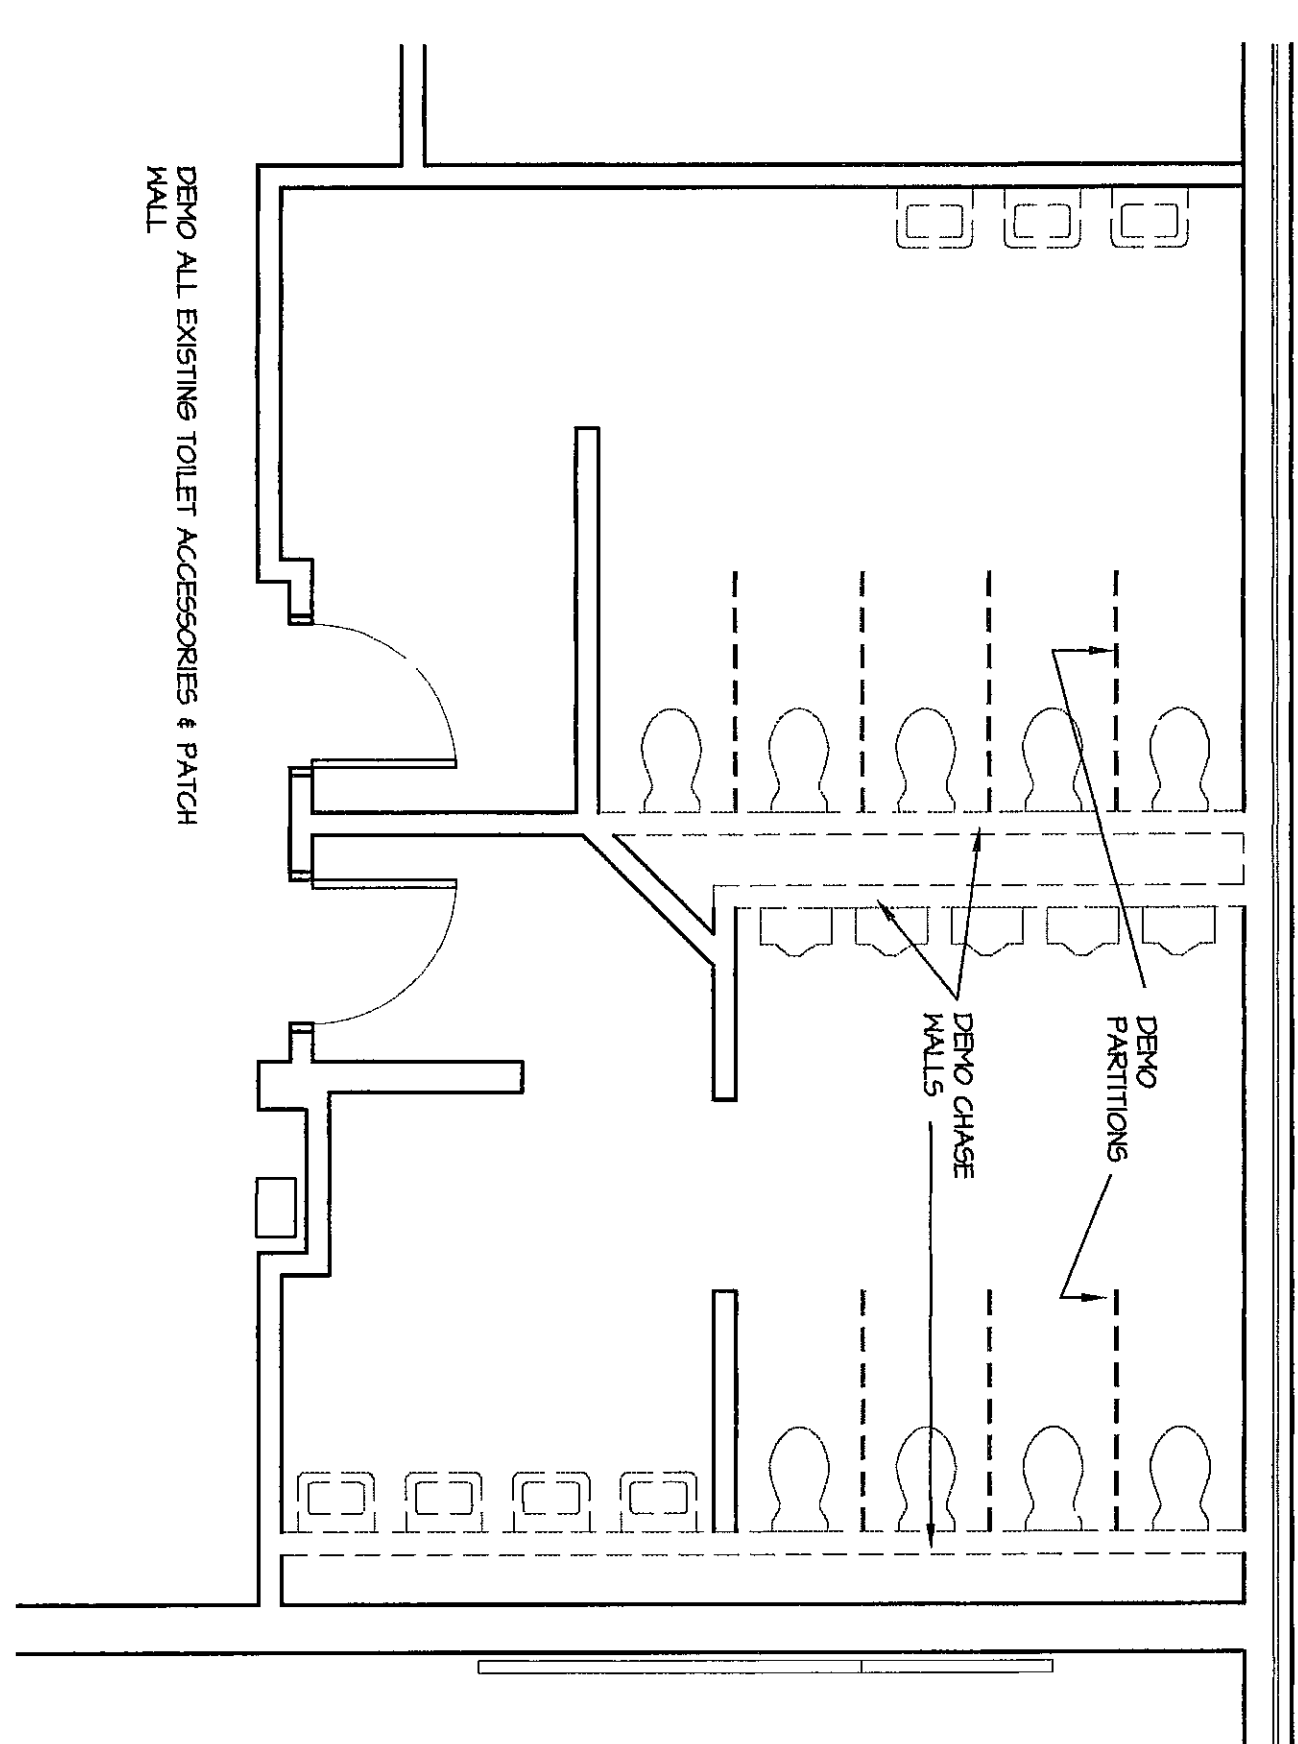
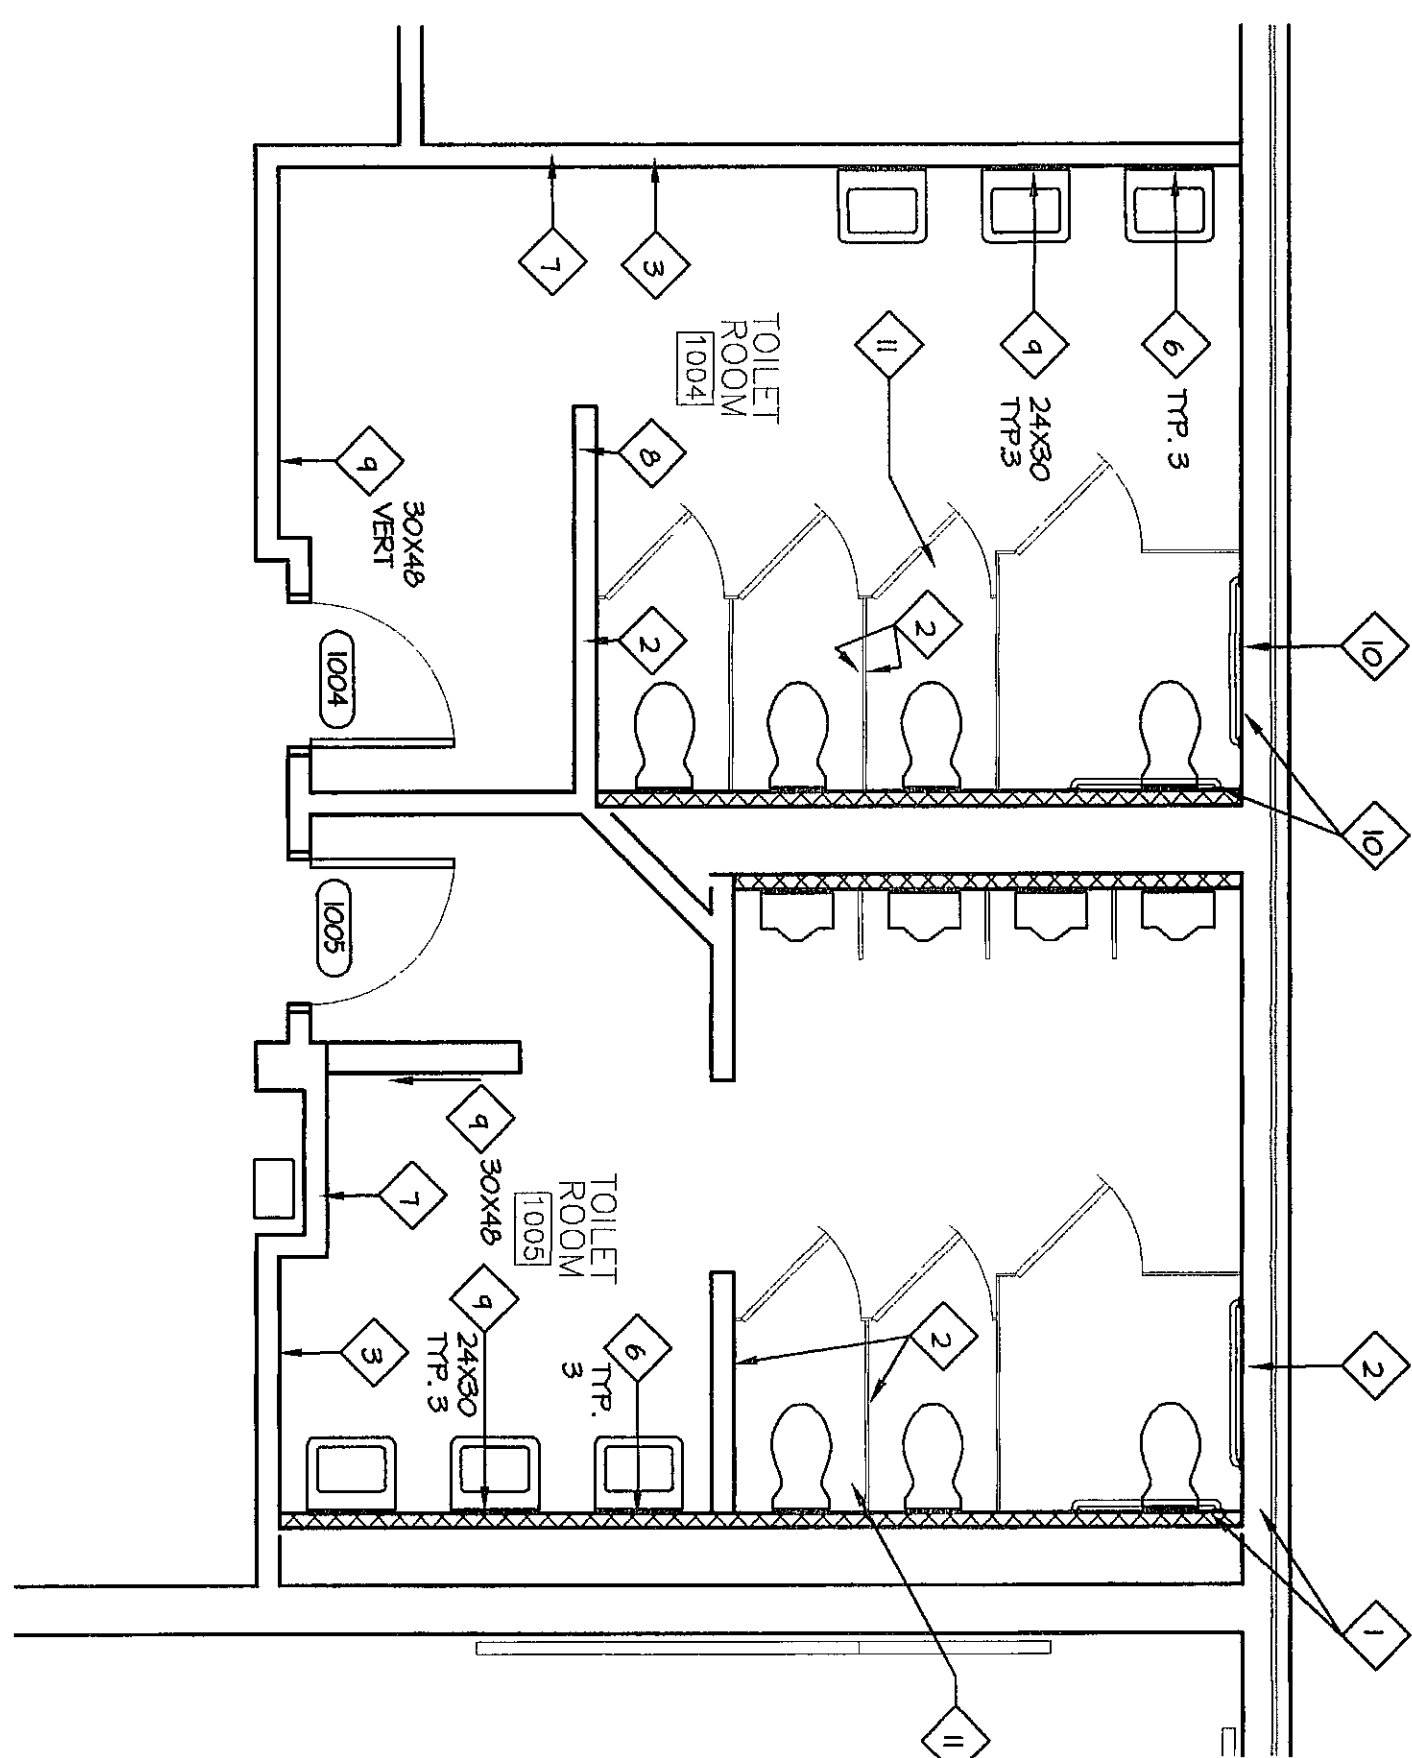
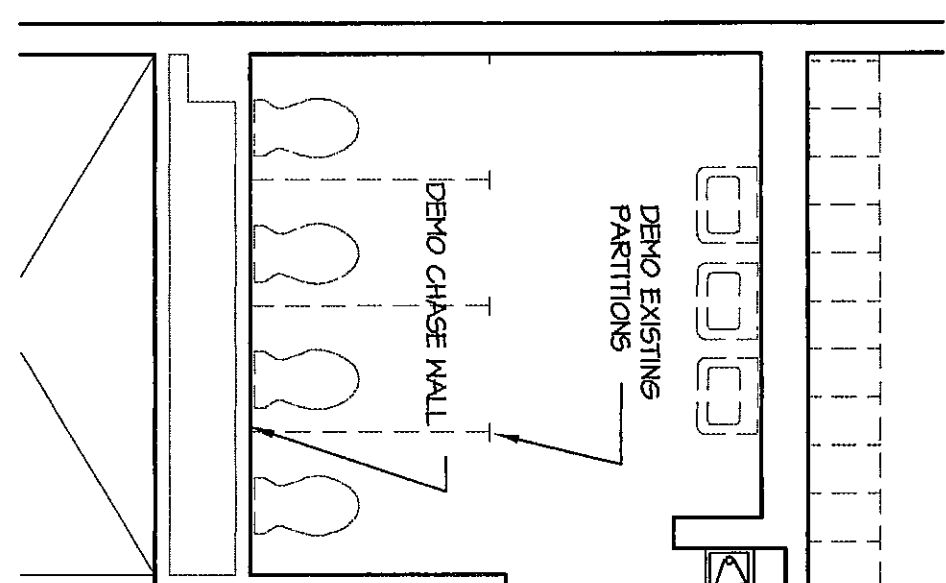




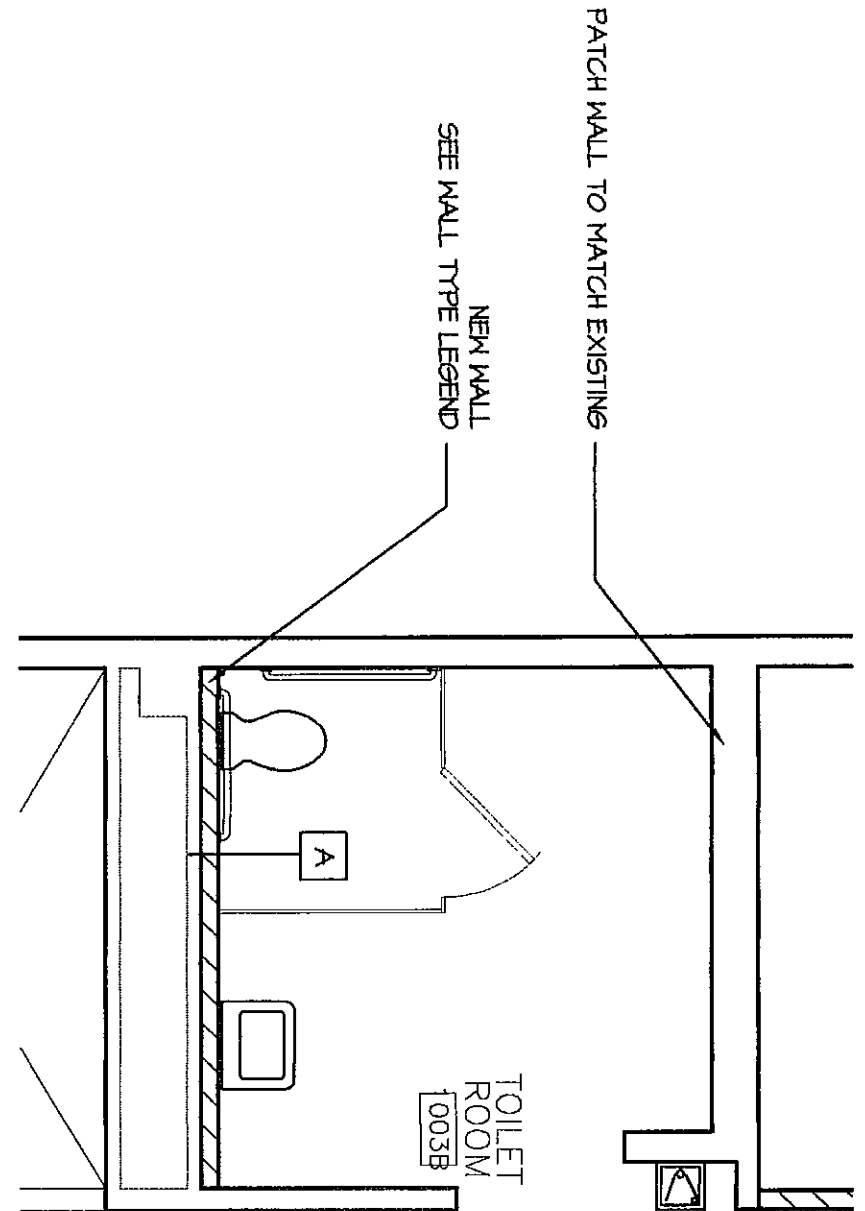


ENLARGED TOILET ROOM PLAN
SCALE: 1/4" = 1'-0"
UNIT: A'

ENLARGED DEMOLITION PLAN
SCALE: 1/4" = 1'-0"
UNIT: A'

ENLARGED TOILET ROOM PLAN
SCALE: 1/4" = 1'-0"
UNIT: A'



ENLARGED DEMOLITION PLAN
SCALE: 1/4" = 1'-0"
UNIT: A'

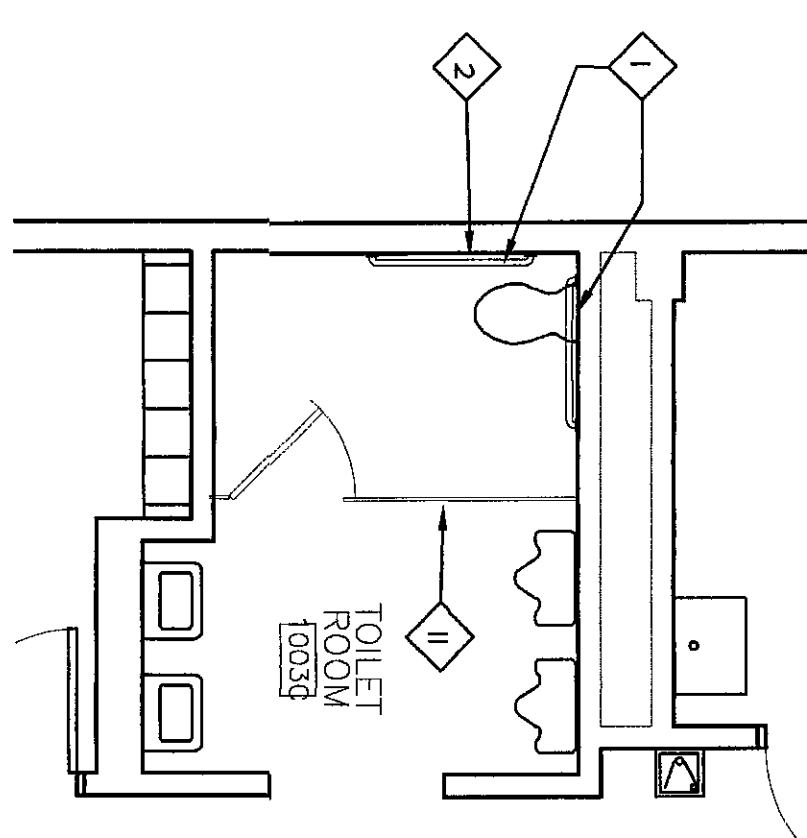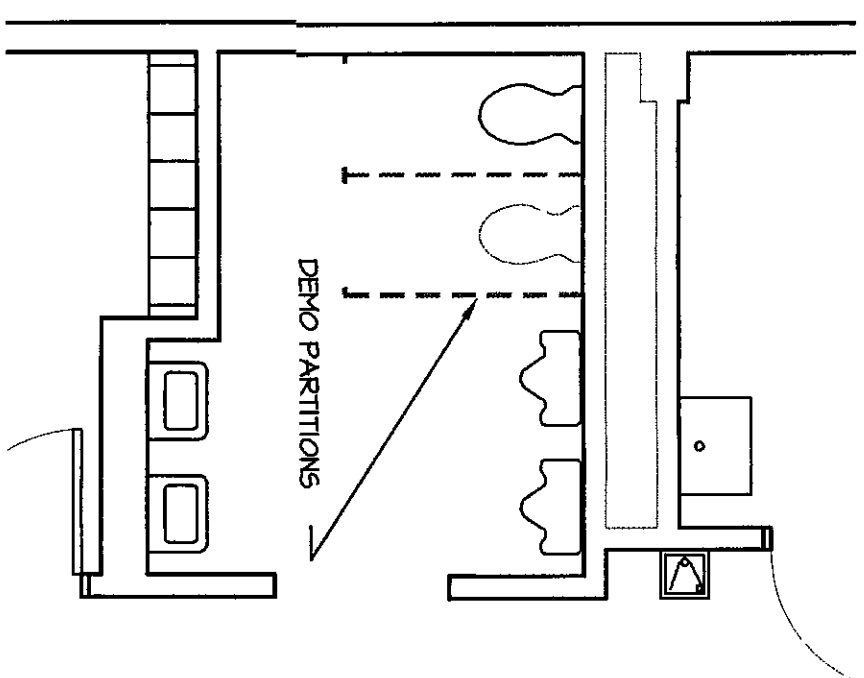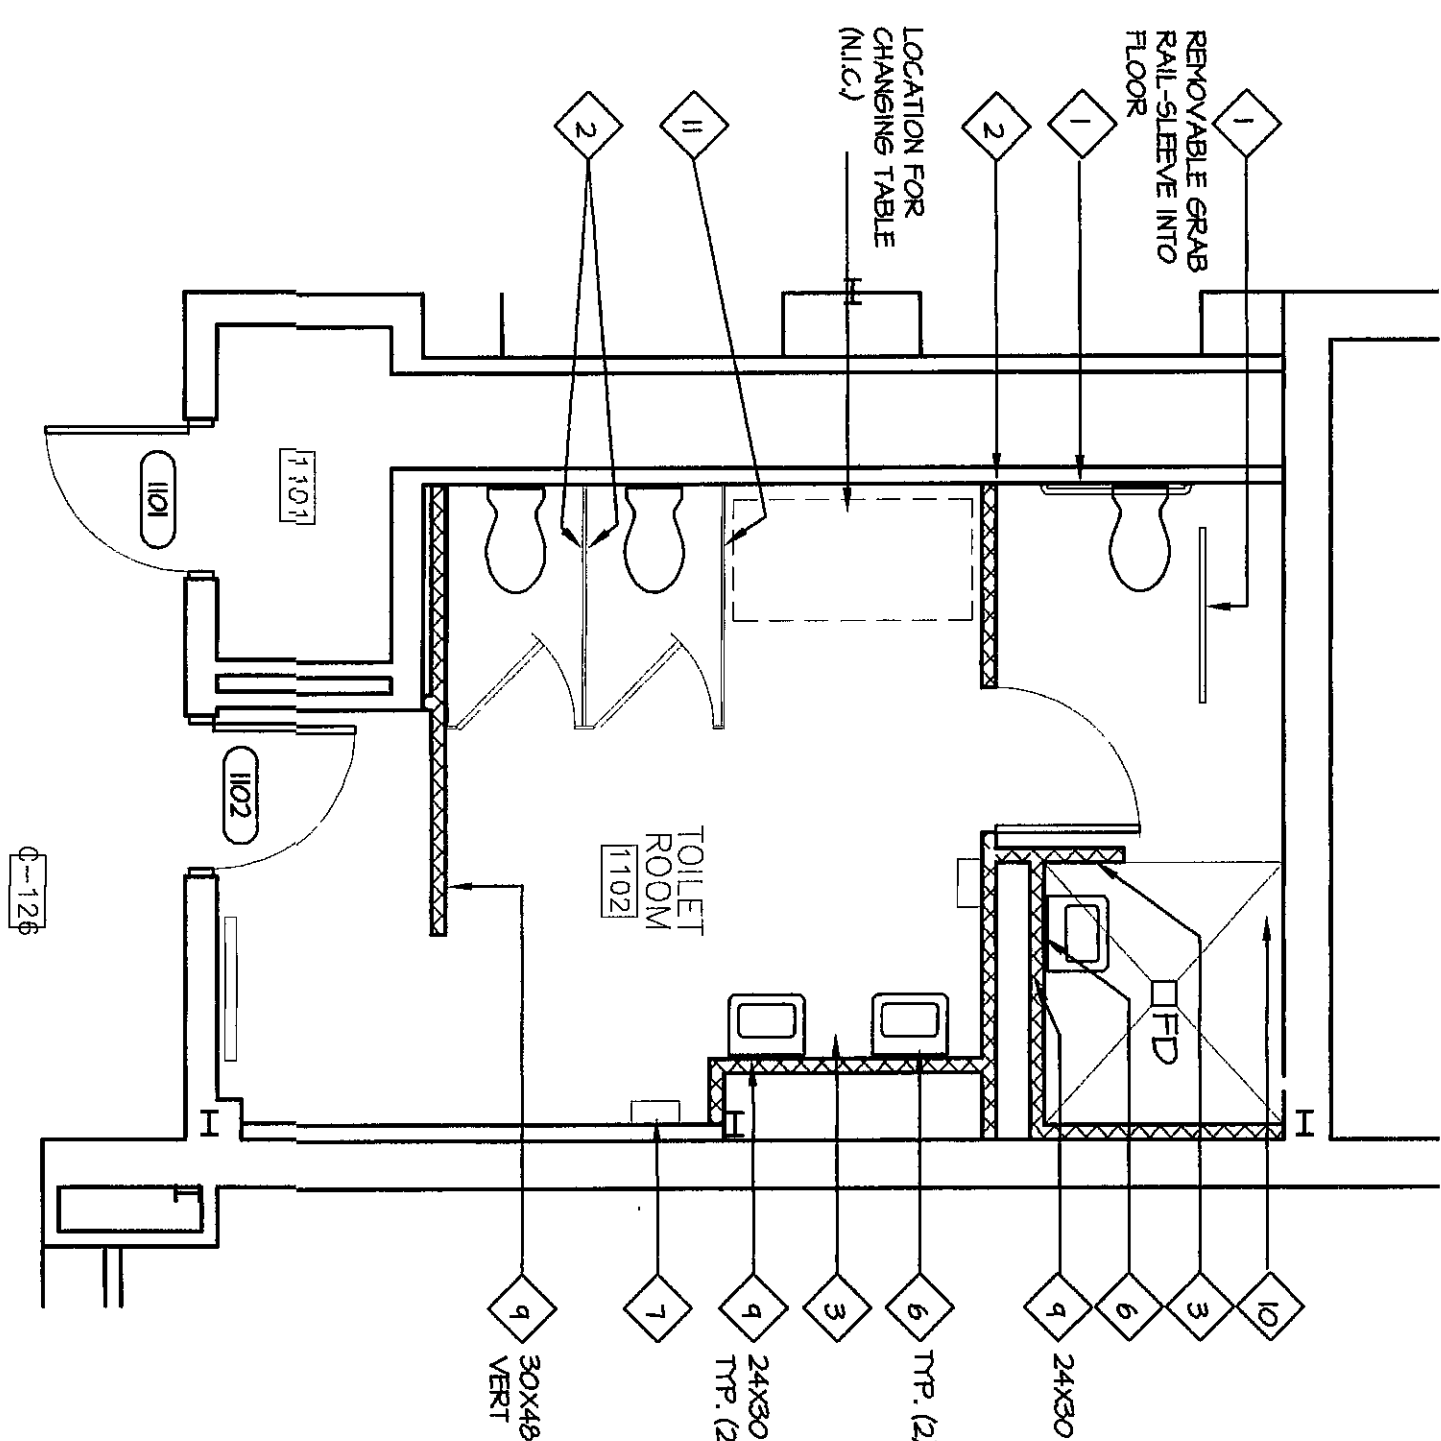


ENLARGED TOILET ROOM PLAN
SCALE: 1/4" = 1'-0"
UNIT: A'

ENLARGED DEMOLITION PLAN
SCALE: 1/4" = 1'-0"
UNIT: A'

ENLARGED TOILET ROOM PLAN
SCALE: 1/4" = 1'-0"
UNIT: A'

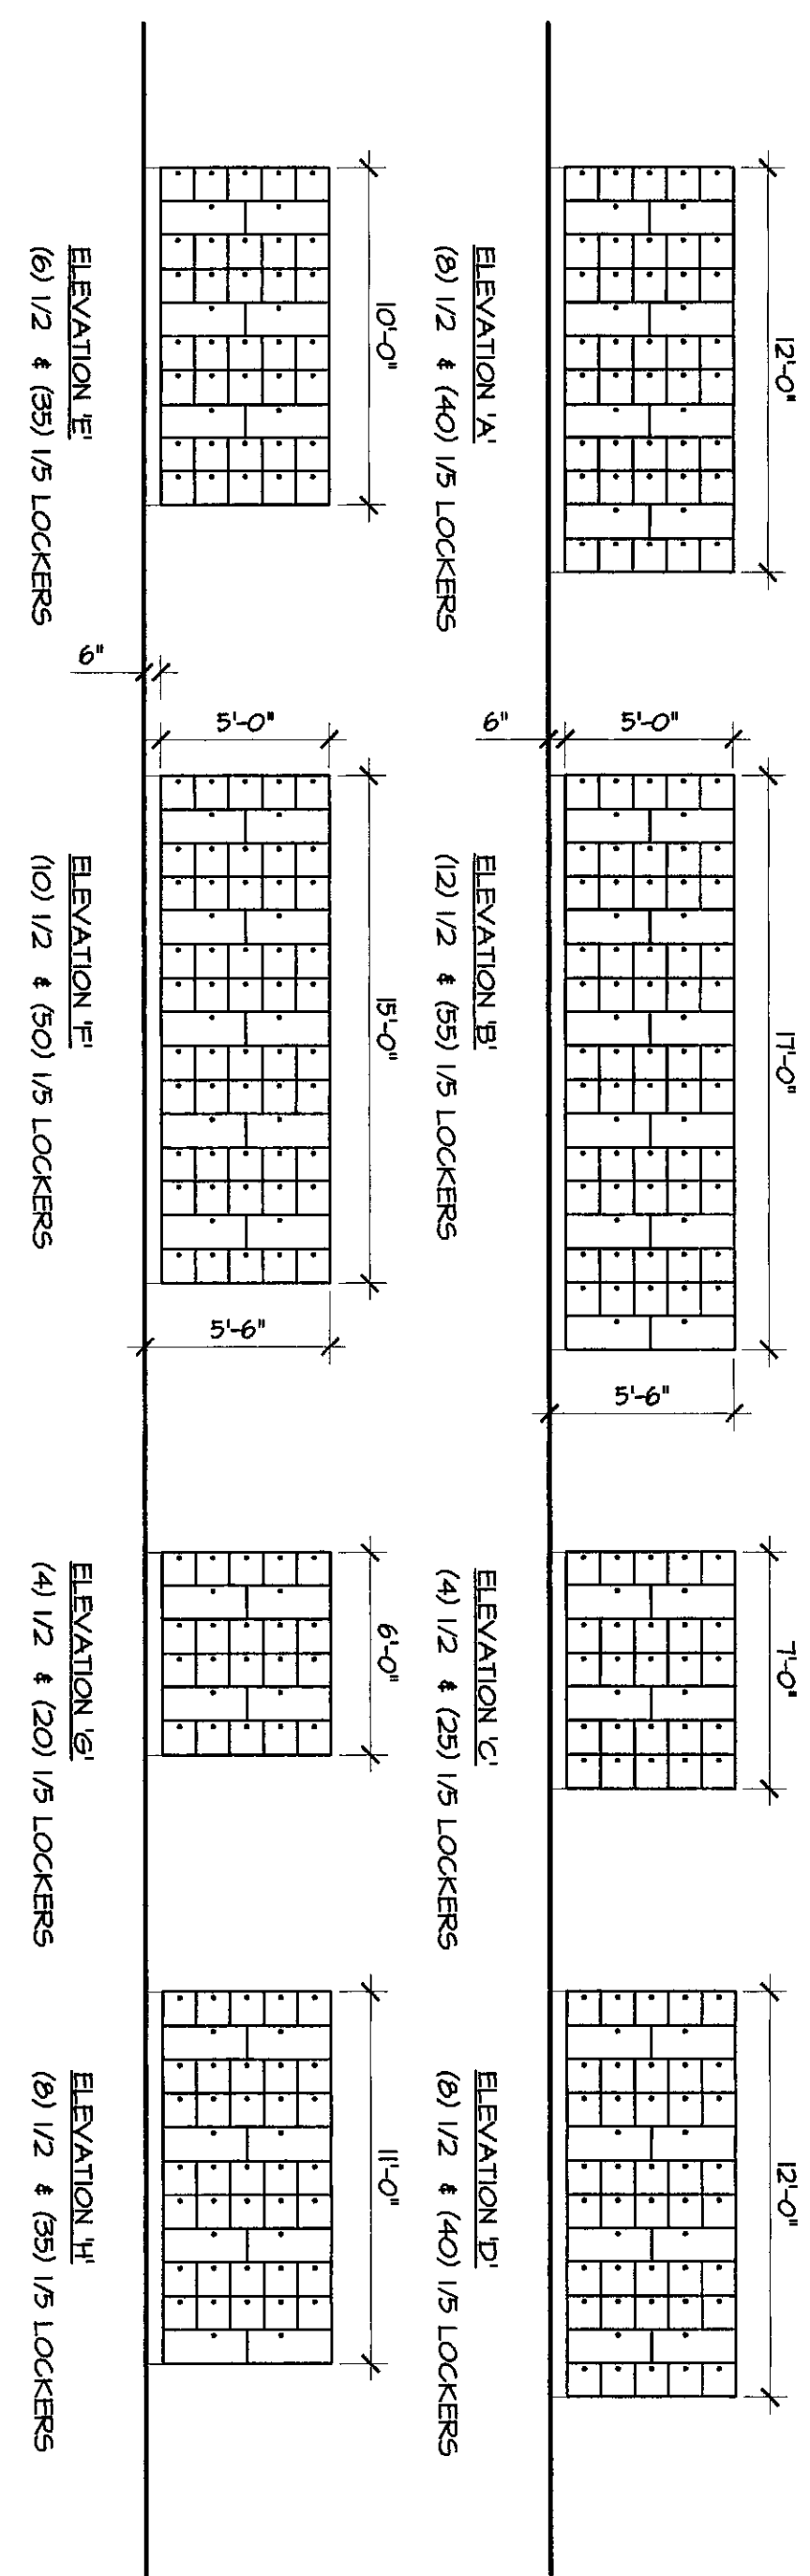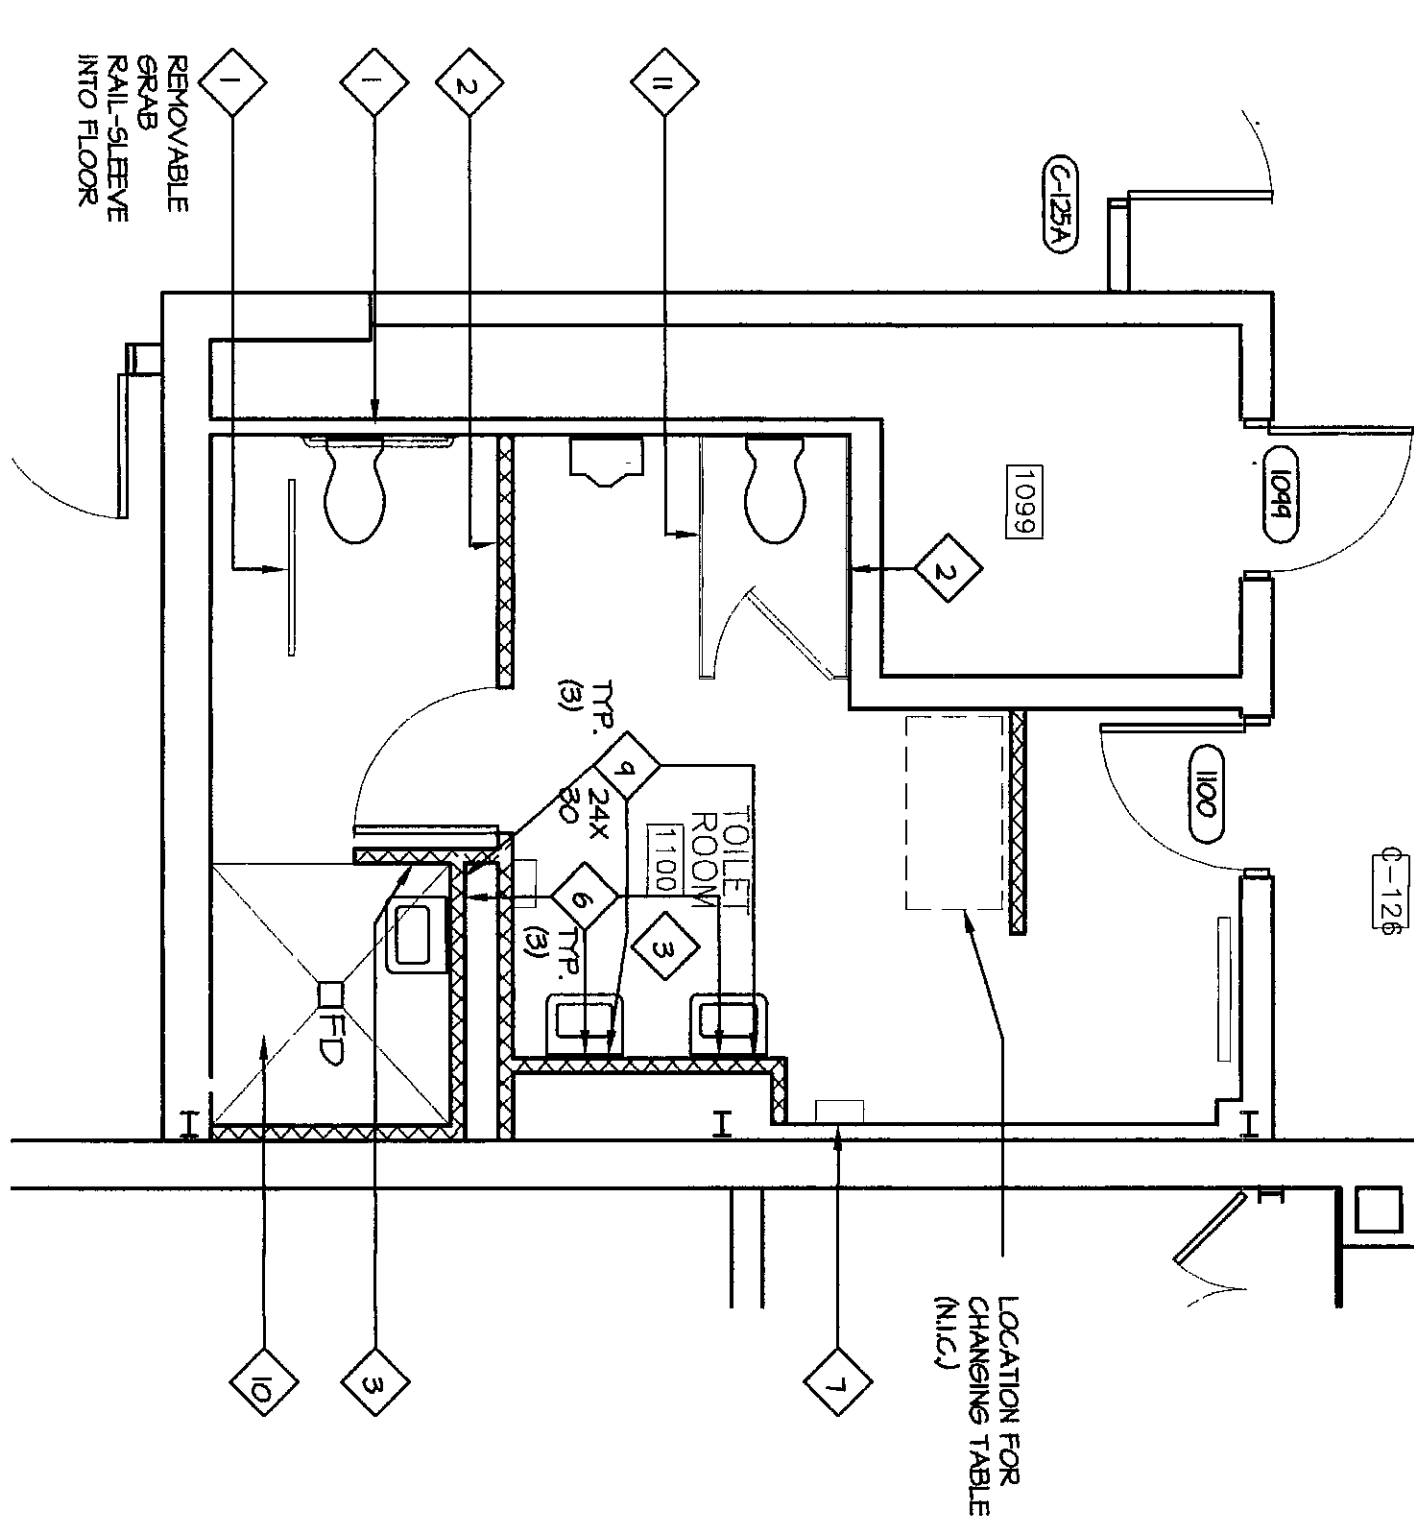

**SMALL LOCKER ROOMS
LOCKER ELEVATIONS**
SCALE: 3/16" = 1'-0"
UNIT: A'

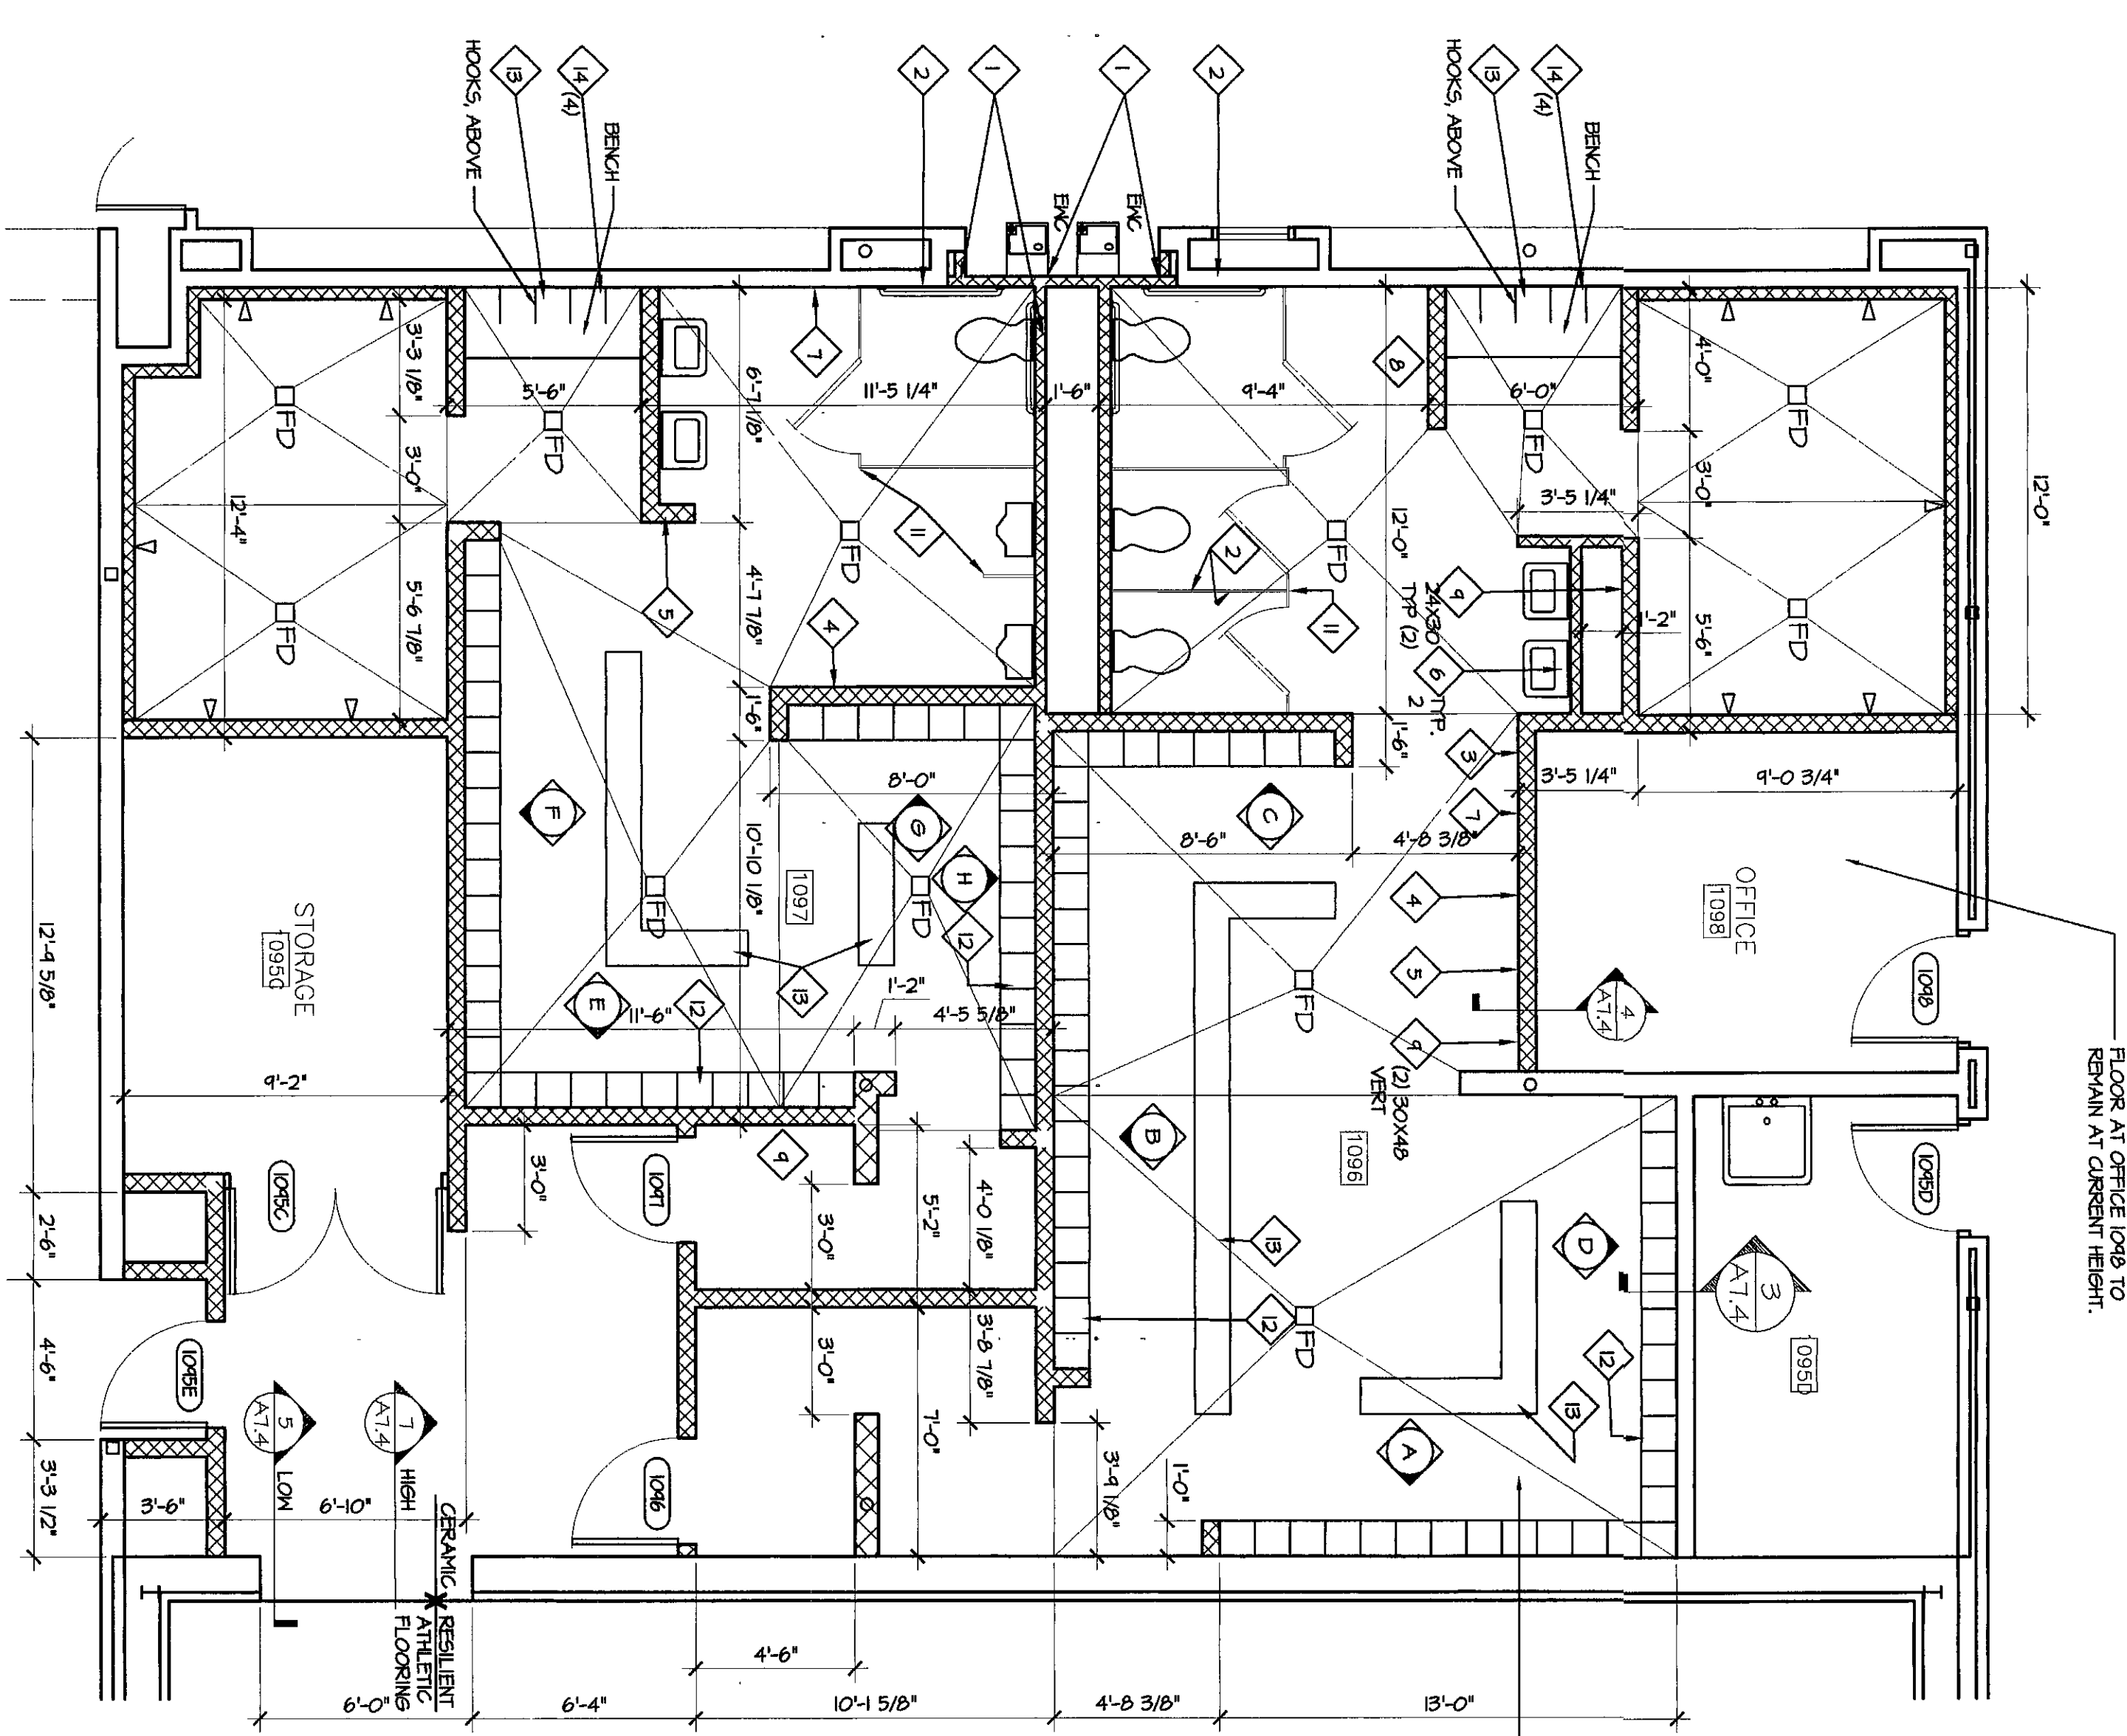

**ENLARGED SMALL LOCKER
ROOMS FLOOR PLAN**
SCALE: 1/2" = 1'-0"
UNIT: A'

NEAR LOCKER ROOM FLOOR IS 1/2" - 1/2"
ABOVE EXISTING FLOOR WITH CERAMIC TILE
AT LEVEL TO MATCH SMALL, 9711, 10N AS
PLANNED. REPAIRS TO BE DONE AS
THICK CONCRETE SLAB ABOVE SAND.
NOTE: COORDINATION ISSUES.
PROVIDE 1/4" IN 10' TO SLOPE TO DRAIN
AT SHOWER AND DRAIN
• COORDINATE WITH CERAMIC TILE AT
LOCKERS AND RESILIENT FLOORING
FINISHED FLOOR HEIGHT.

NORTH
SCALE: AS NOTED

ARCHITECTS
ENGINEERS
PLANNERS

VEAZEY
PARROTT
DURKIN
&
SHOULDERS

RENOVATION PROJECT FOR
DUNELAND SCHOOL
CORPORATION
CHESTERTON, INDIANA

ENLARGED TOILET ROOM PLANS

Project No: 440000
Project Date: 06-12-00
Drawn By: JDB/DCB
Approved By: VFD
Drawing No: A 7.1