



SECTION "A"

SCALE: 3/4" = 1'-0"

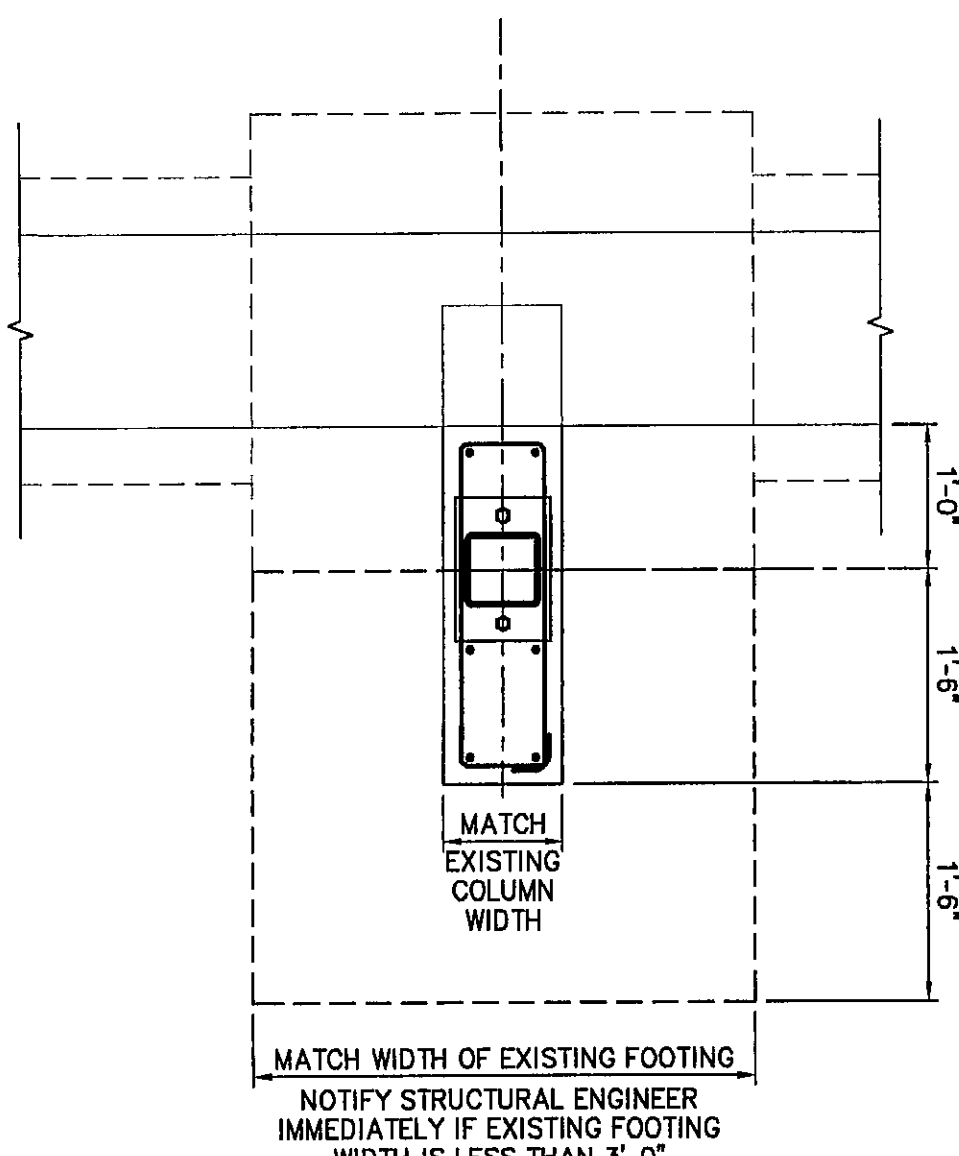


PLAN VIEW "A"

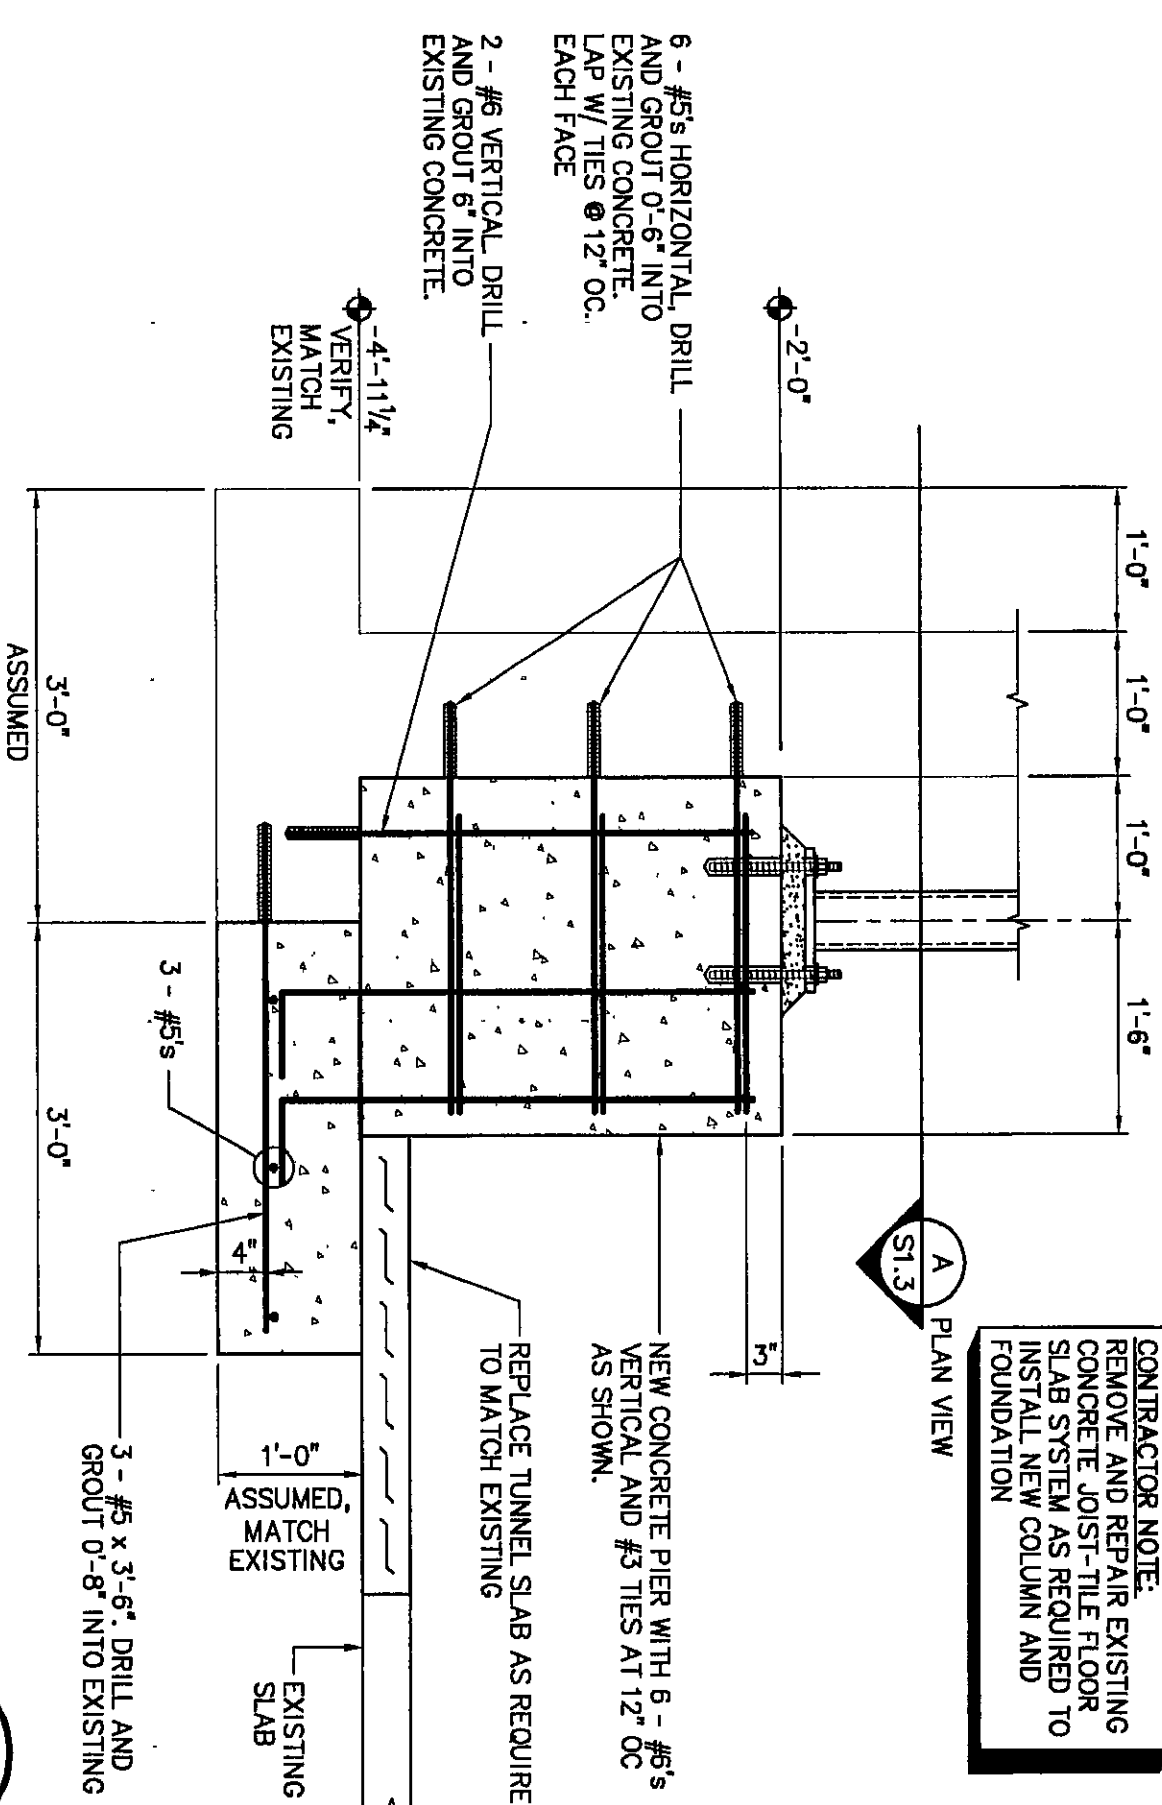

SECTION 2

SCALE: 3/4" = 1'-0"

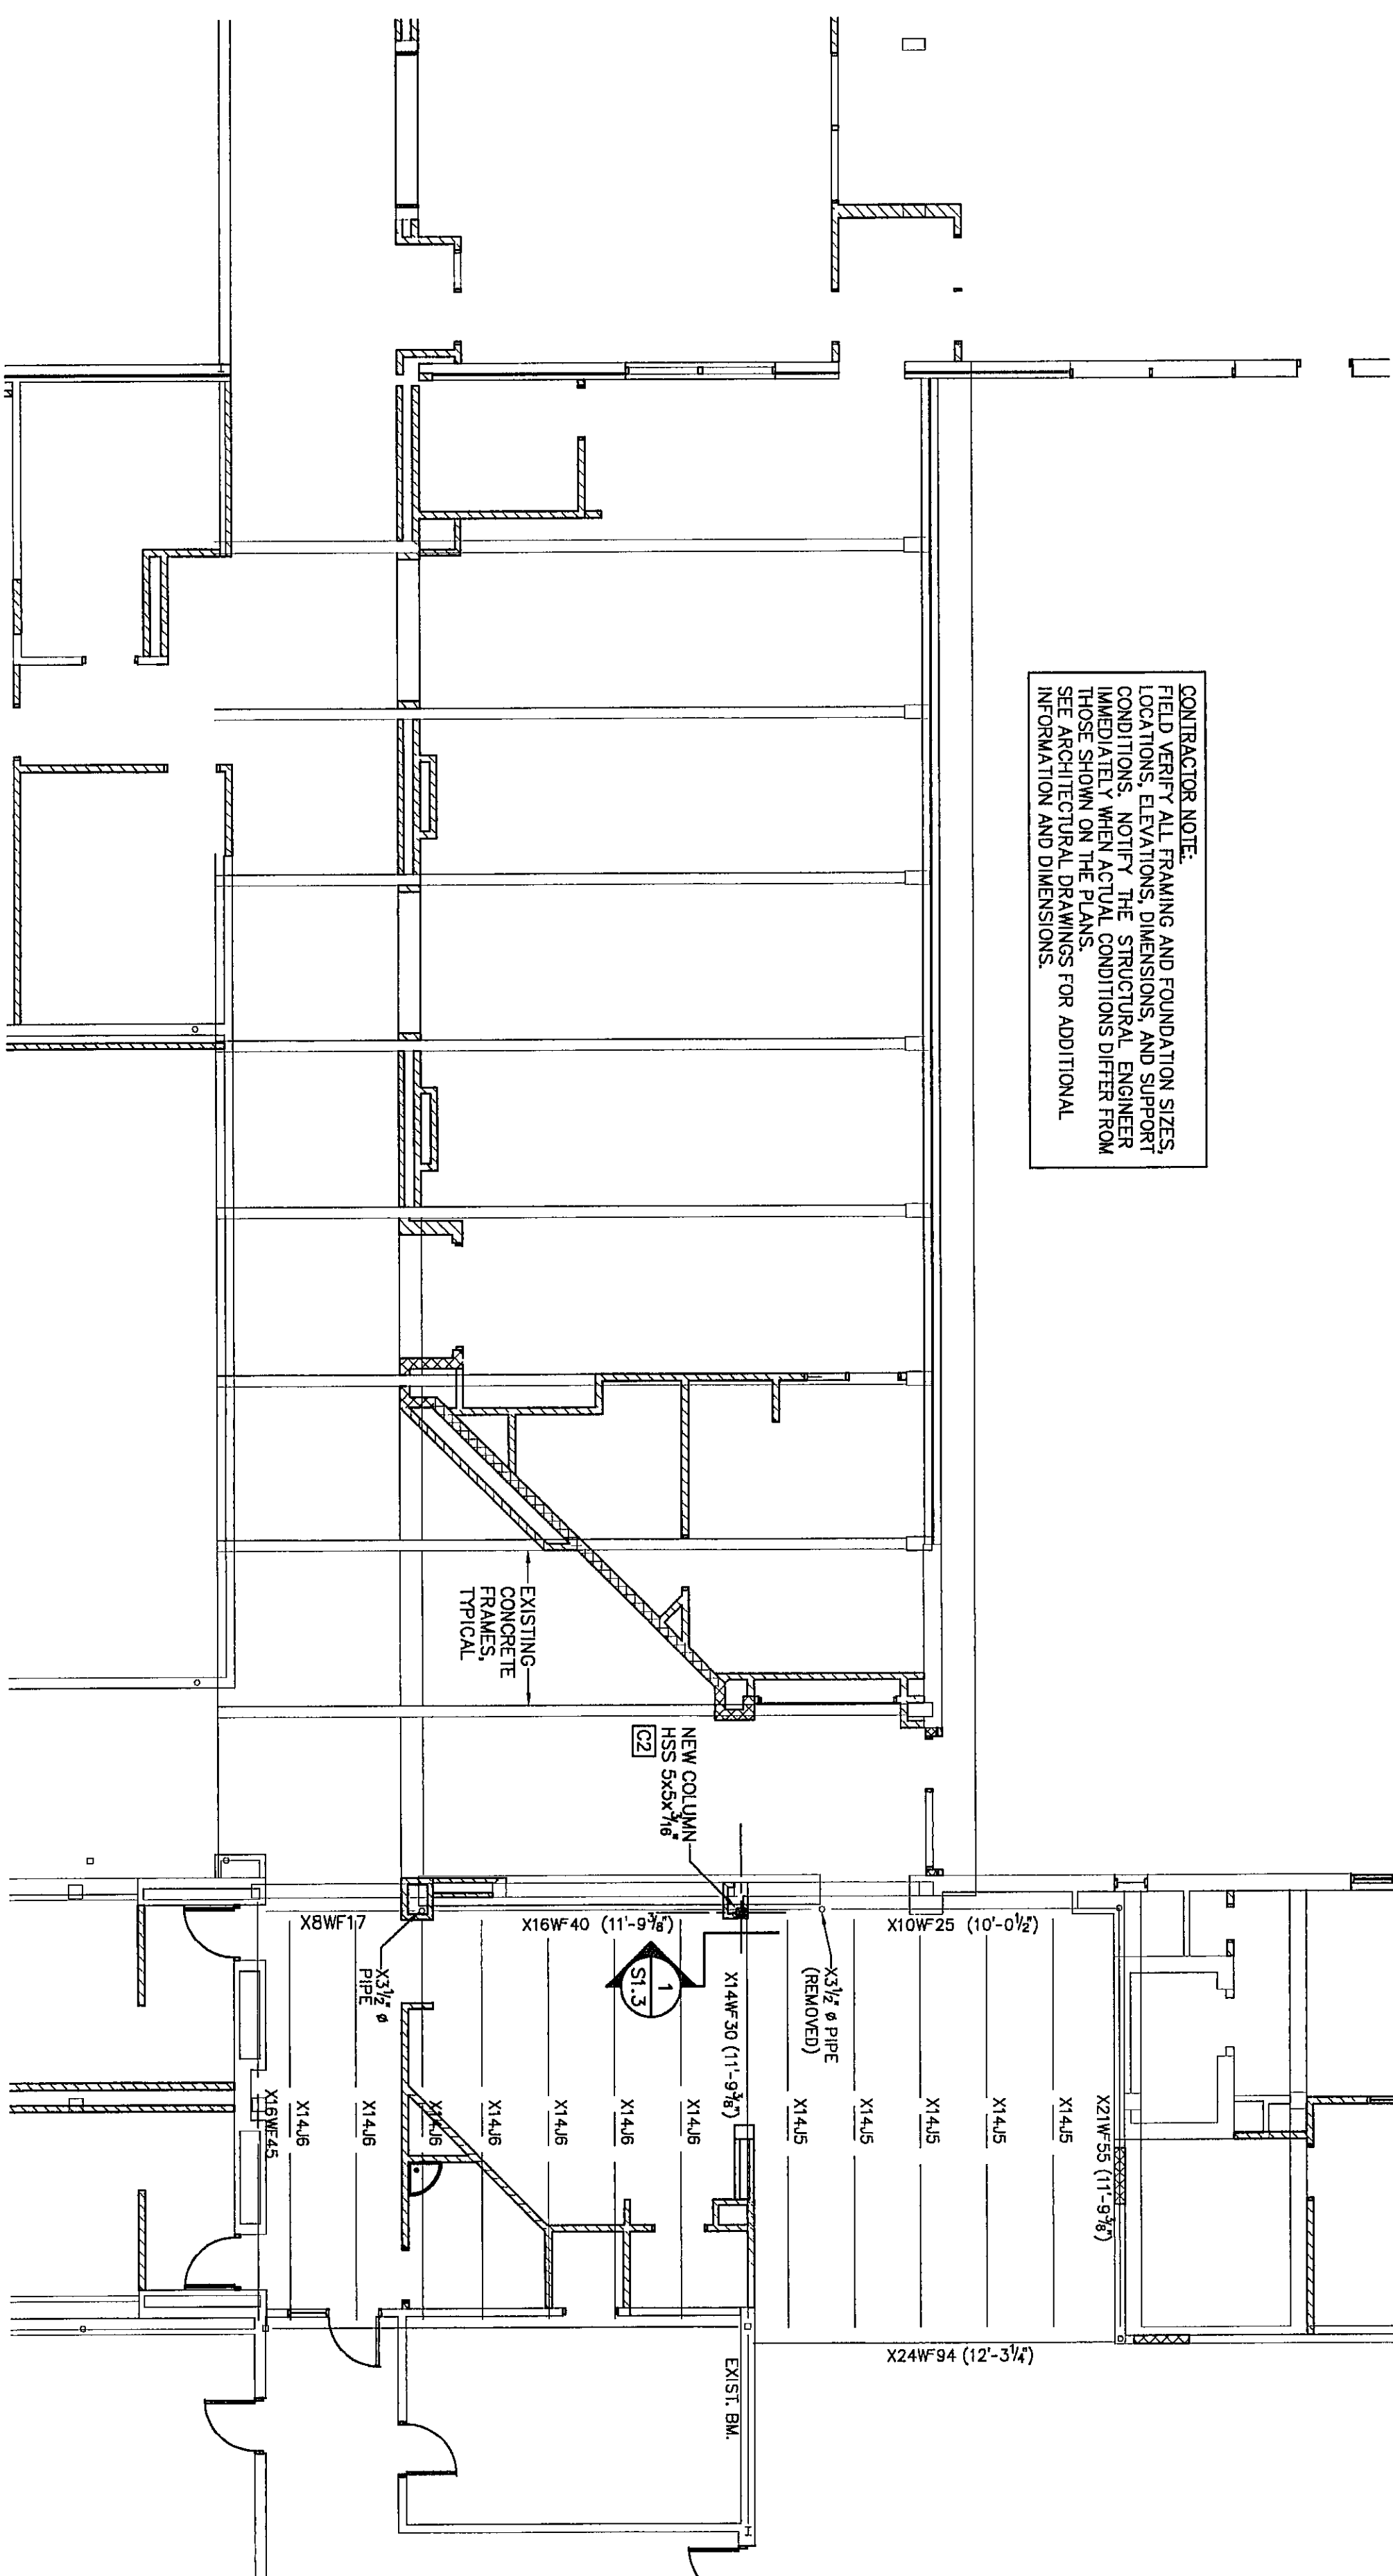


FRAMING PLAN

SCALE: 1/8" = 1'-0"

NOTES:

1. PRECEDING FOUNDATION DESIGNATION INDICATES EXISTING FOUNDATION.
2. REFERENCE ELEVATION = TOP OF EXISTING FLOOR SLAB = 0'-0".

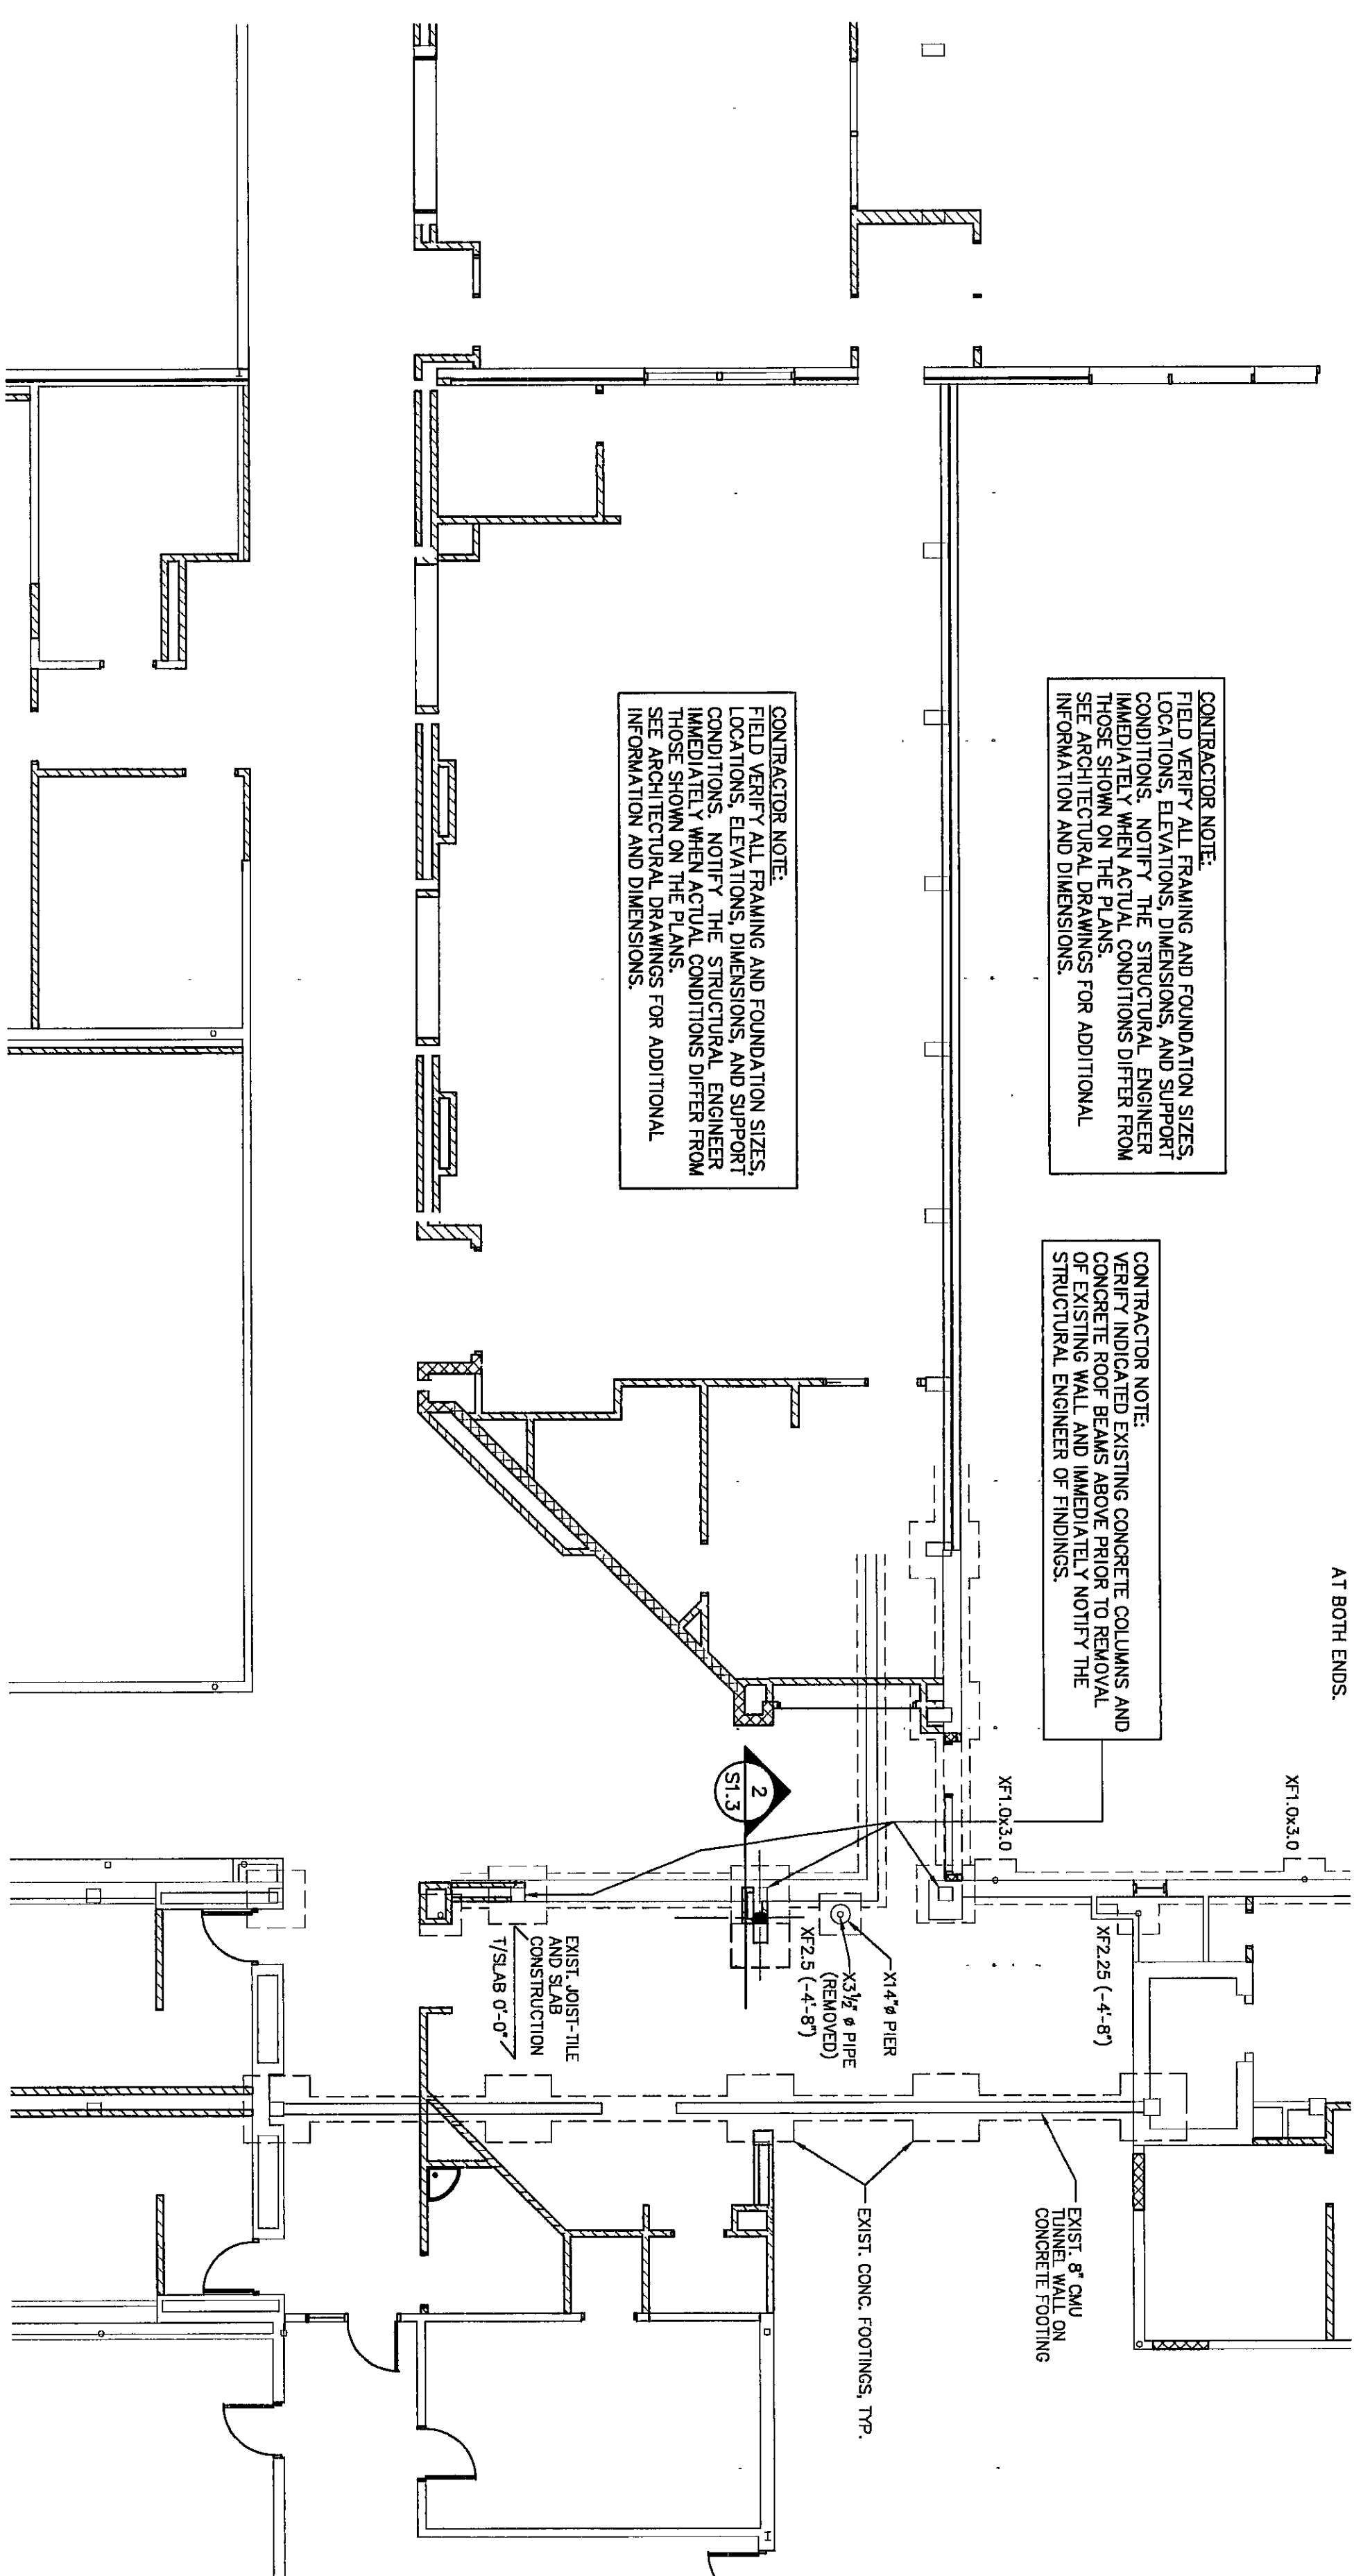

FOUNDATION PLAN

SCALE: 1/8" = 1'-0"

NOTES:

1. PRECEDING FOUNDATION DESIGNATION INDICATES EXISTING FOUNDATION.
2. REFERENCE ELEVATION = TOP OF EXISTING FLOOR SLAB = 0'-0".

KEY PLAN



AMERICAN CONSULTING, INC.
Architects
466 MILLBURNVILLE ROAD
INDIANAPOLIS, IN 46205-2996
(317) 545-5800 FAX: (317) 545-0770
Copyright (C) 1988-2000 by American Consulting, Inc.

American Consulting, Inc. Project Number IN2000010209

ARCHITECTS
ENGINEERS
PLANNERS

VEAZEY
PARROTT
DURKIN
&
SHOULDERS

RENOVATION PROJECT FOR:
DUNELAND SCHOOL
CORPORATION
CHESTERTON MIDDLE SCHOOL
CHESTERTON, INDIANA

UNIT D CORRIDOR
FOUNDATION AND FRAMING PLANS

Project No. 9980.00
Project Date 6/12/2000
Drawn By: RRC
Approved By: DGC
Drawing No. S1.3

