



REVISIONS	BY

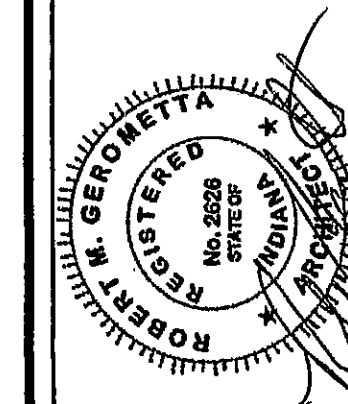


WALL SECTIONS

DUNELAND SCHOOLS ADMINISTRATION CENTER
651 W. MORGAN AVENUE
CHESTER, IN 46015
gerometta & kinel architects, inc.
chester, indiana


WALL SECTIONS

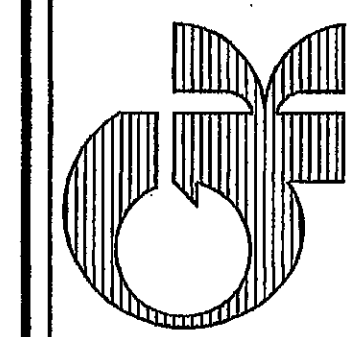


DATE	10-06-04
SCALE	3/4" = 1'-0"
DRAWN	NMA
JOB	2103
SHEET	
A4.1 OF 37 SHEETS	

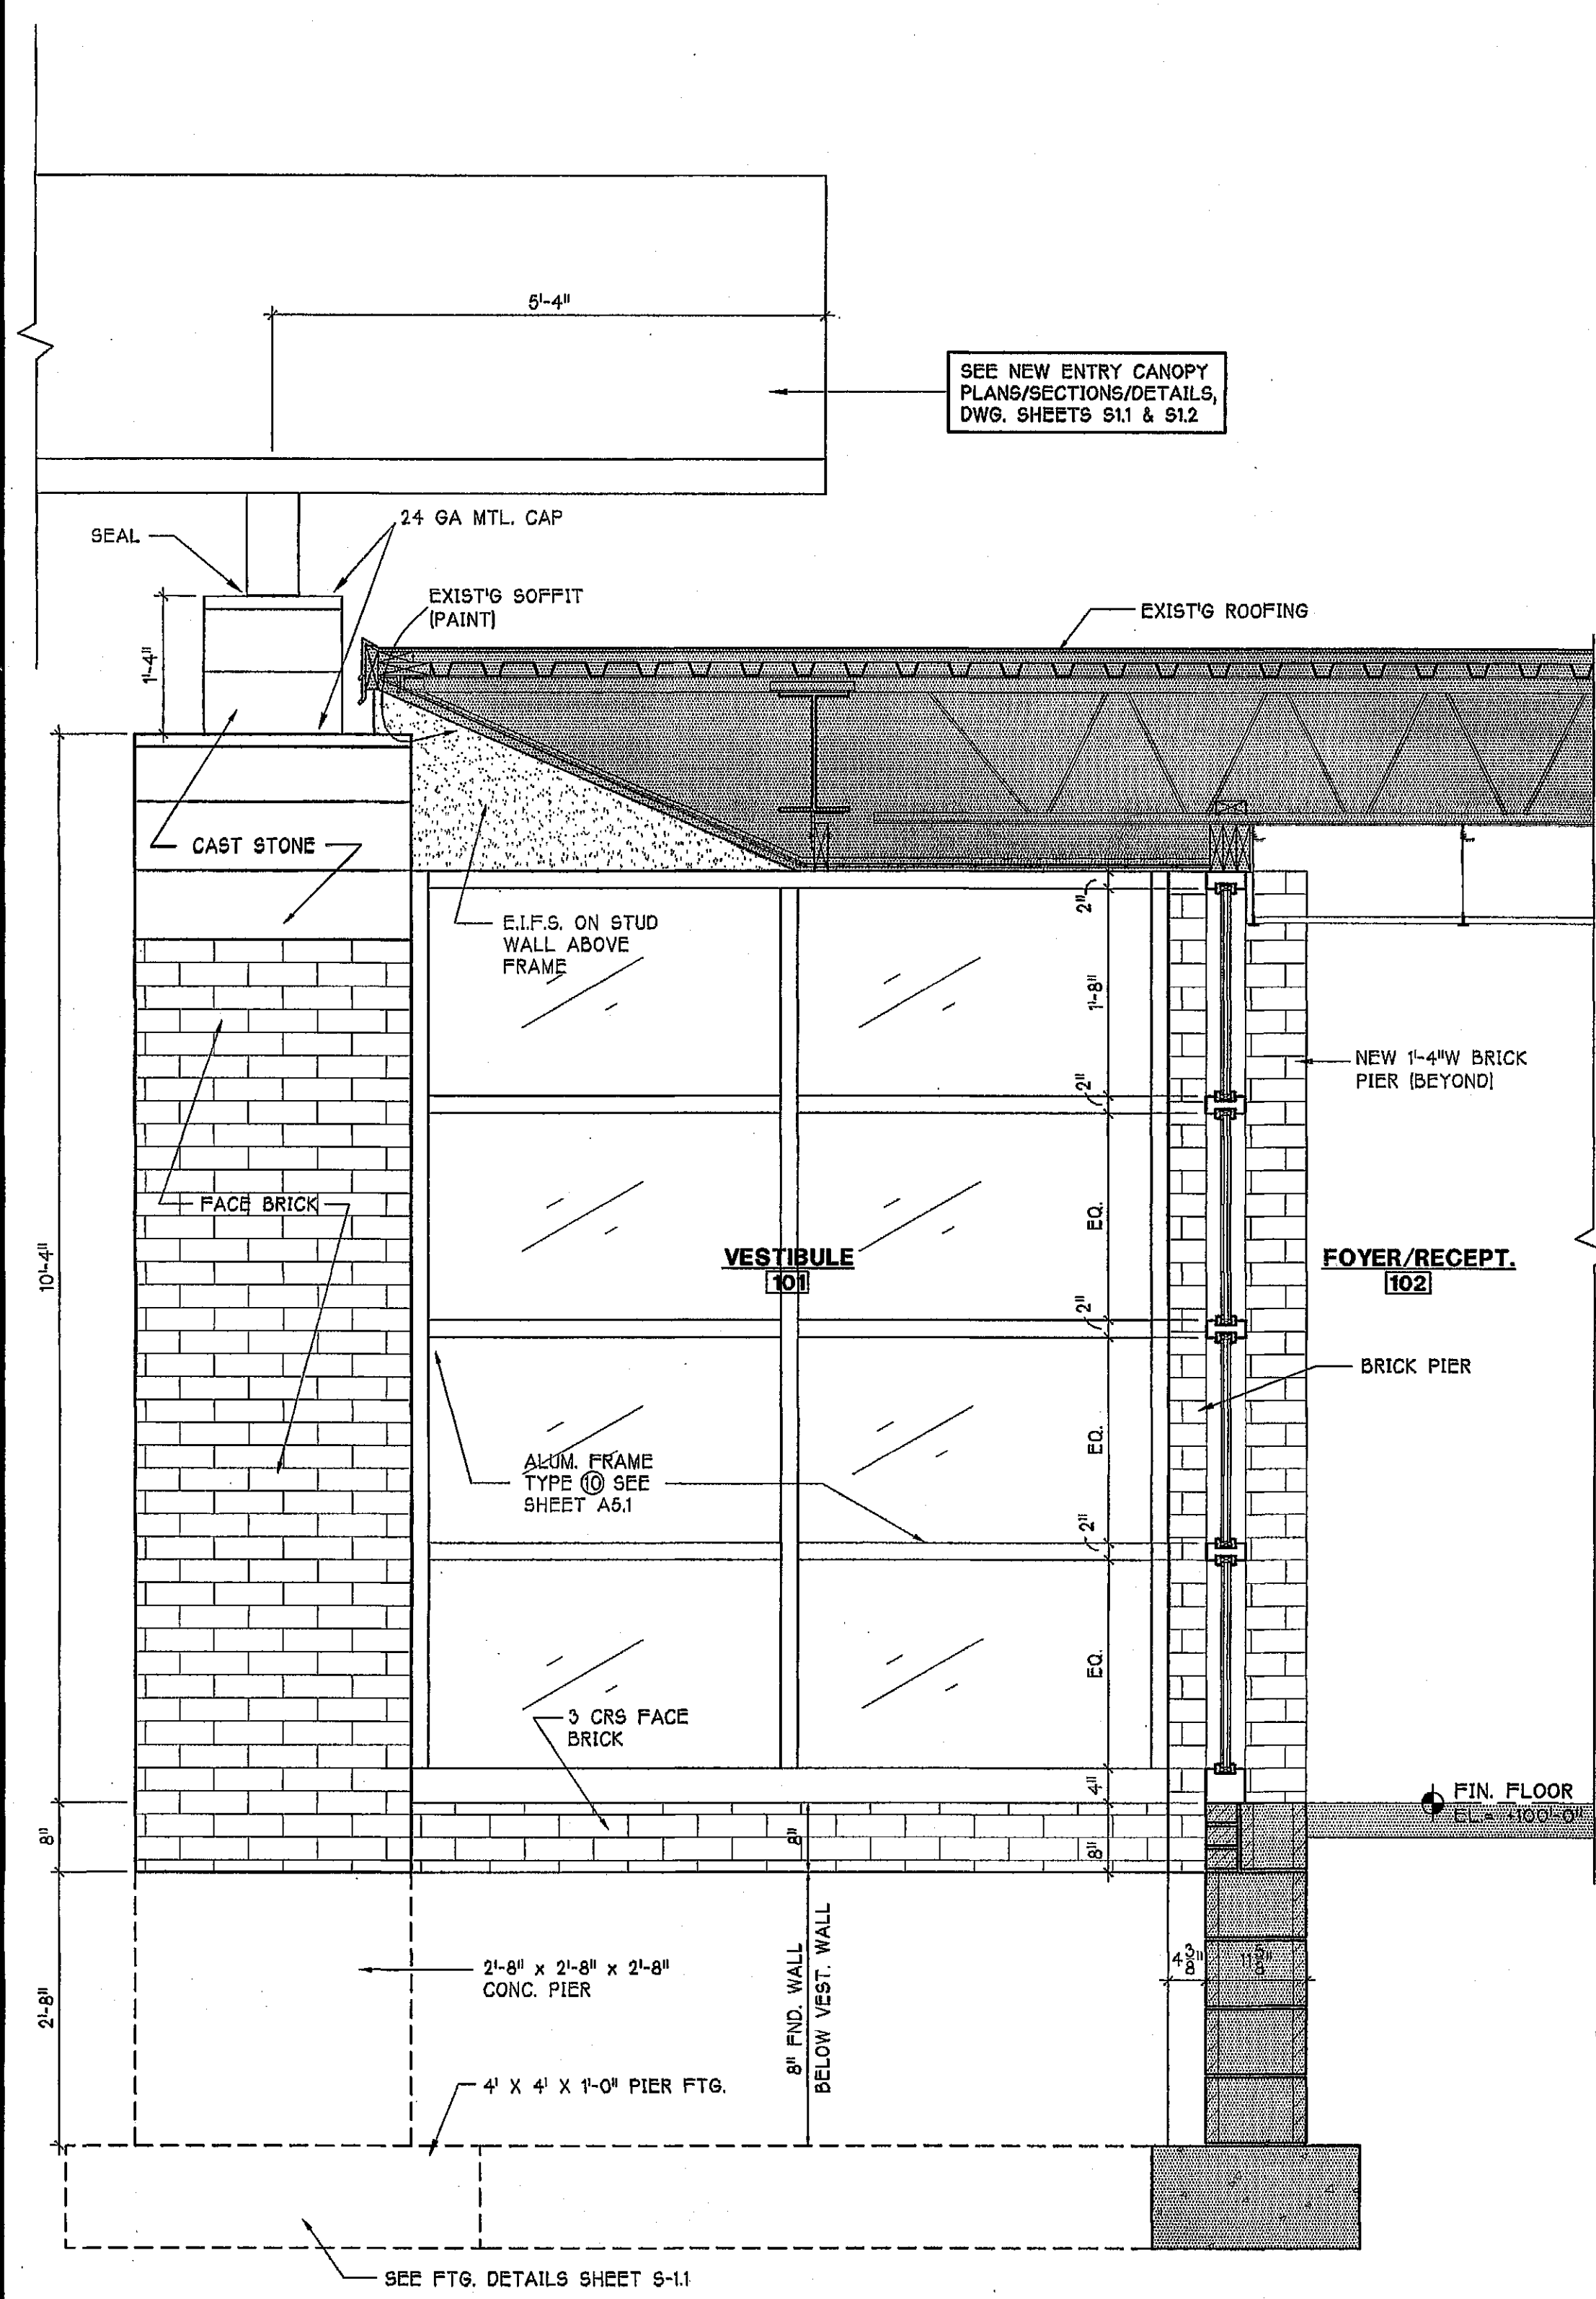


1 WALL SECTION
A4.1 3/4" = 1'-0"

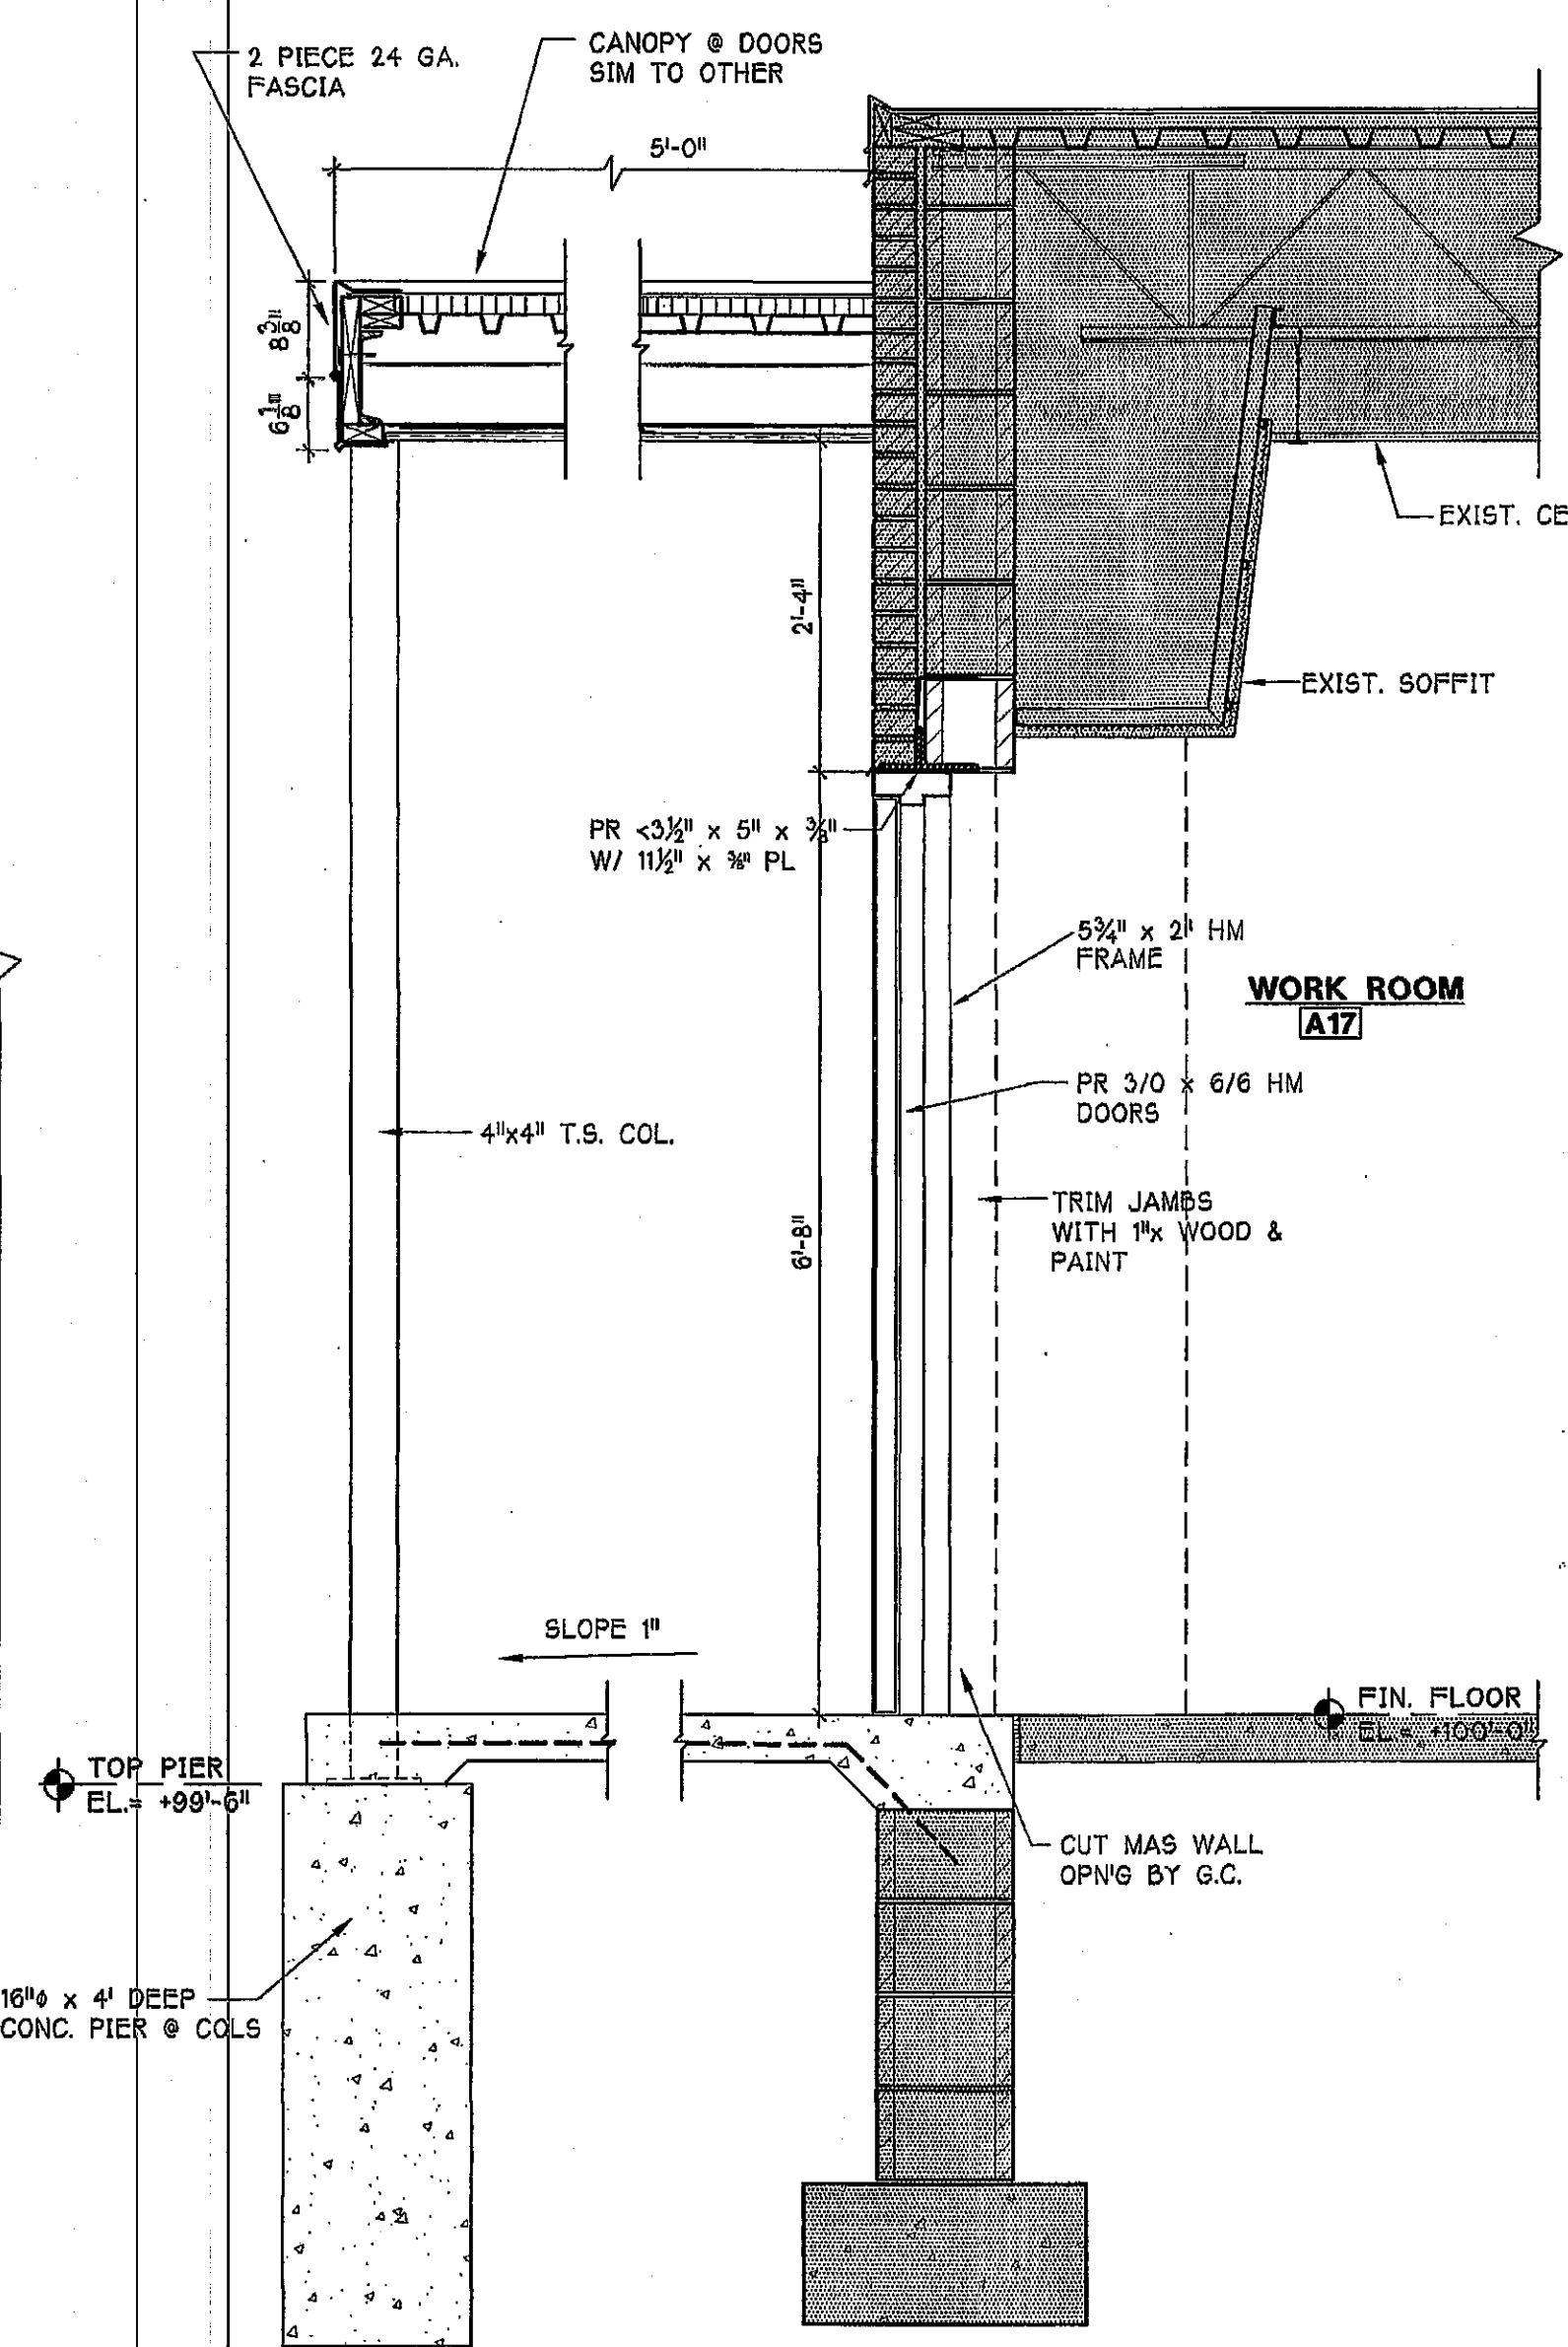

2 WALL SECTION
A4.1 $3/4" = 1'-0"$

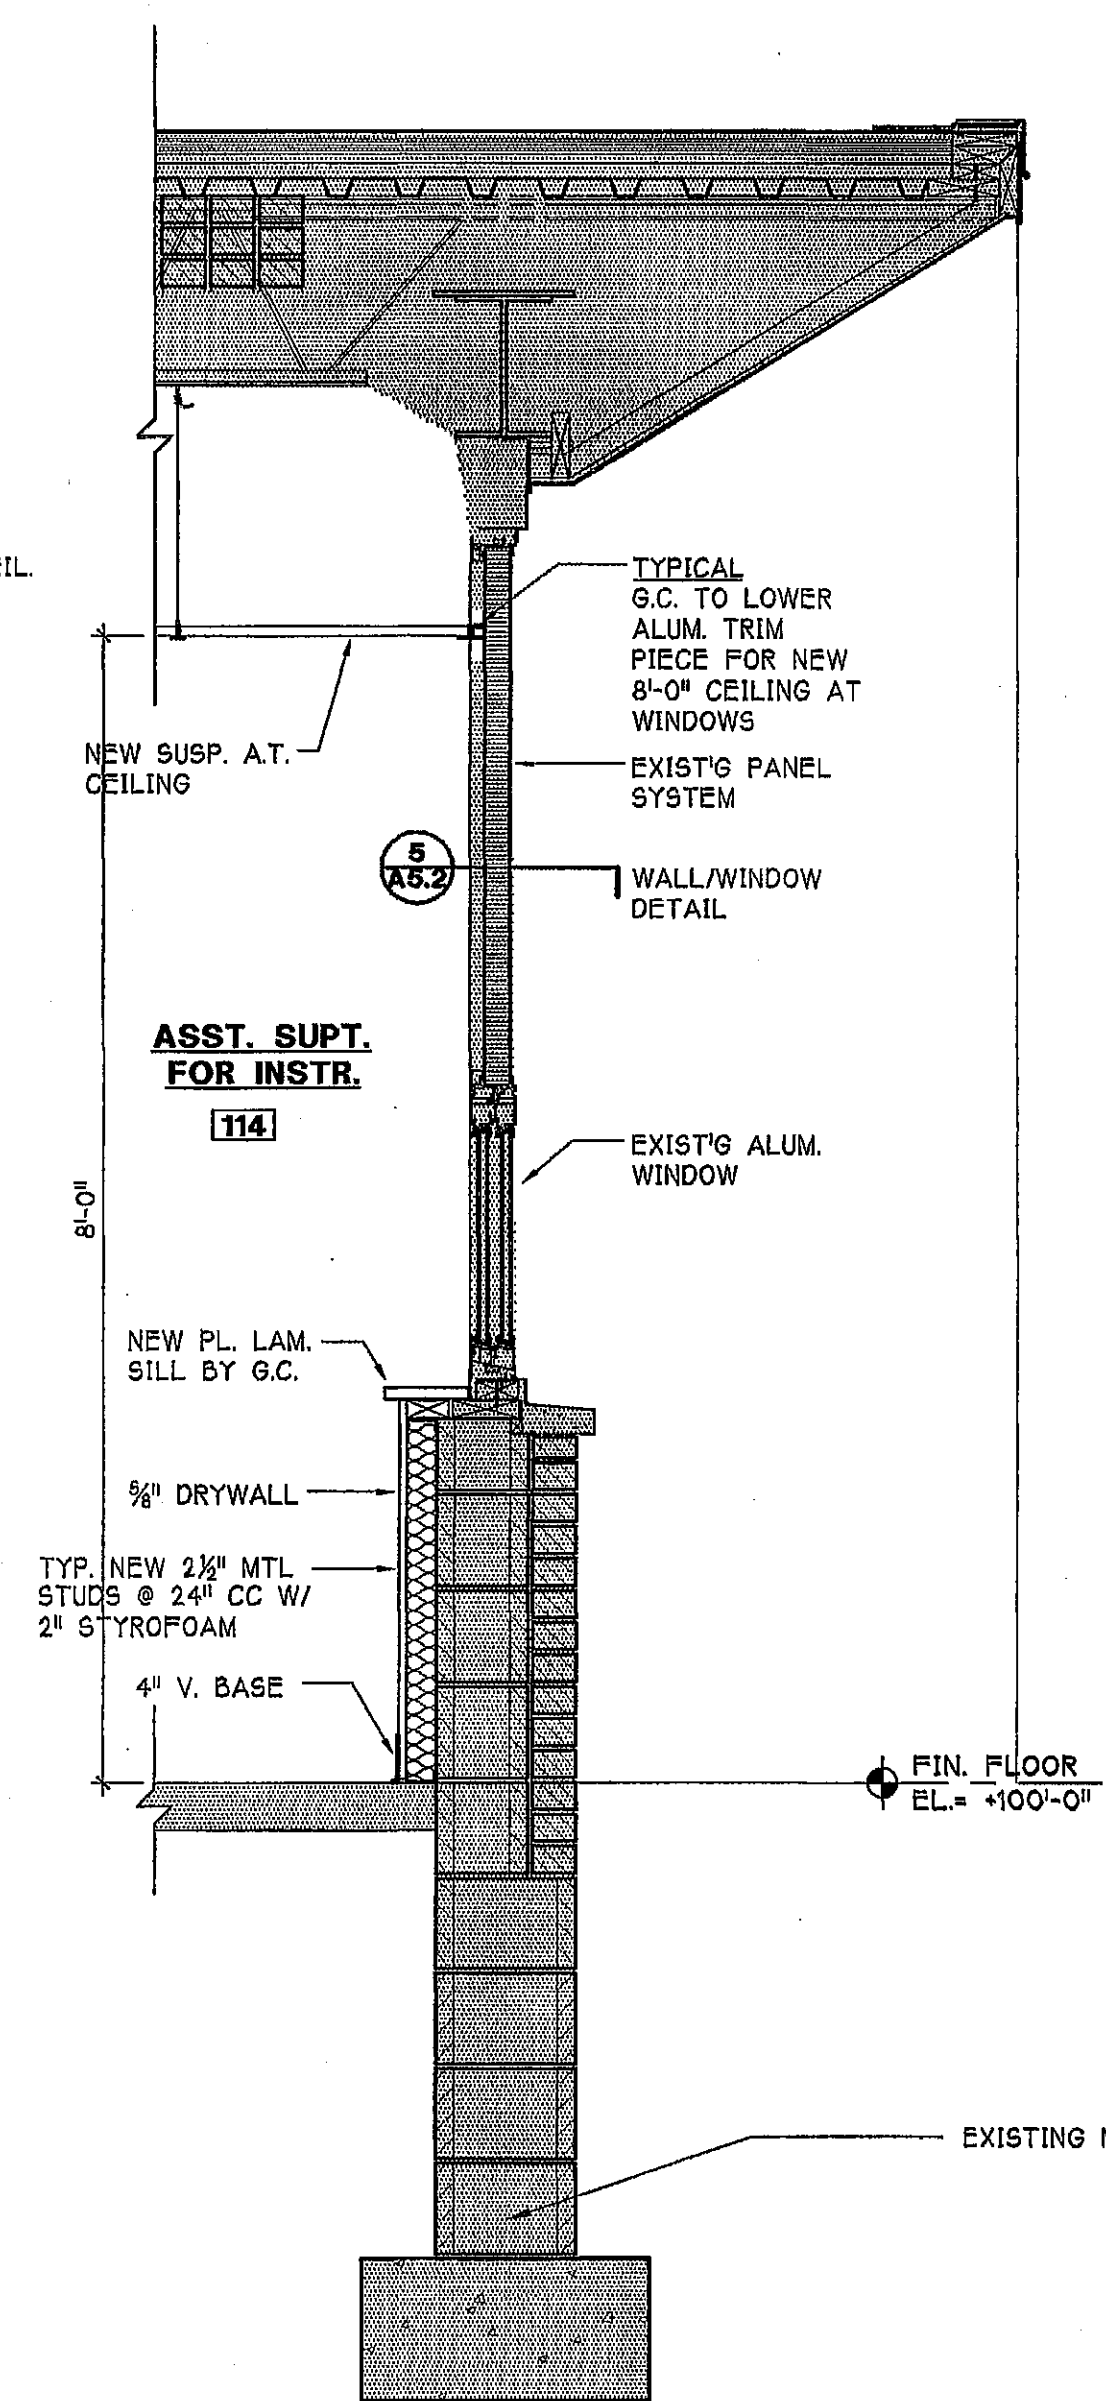

3 WALL SECTION
A4.1 TYPICAL $3/4" = 1'-0"$

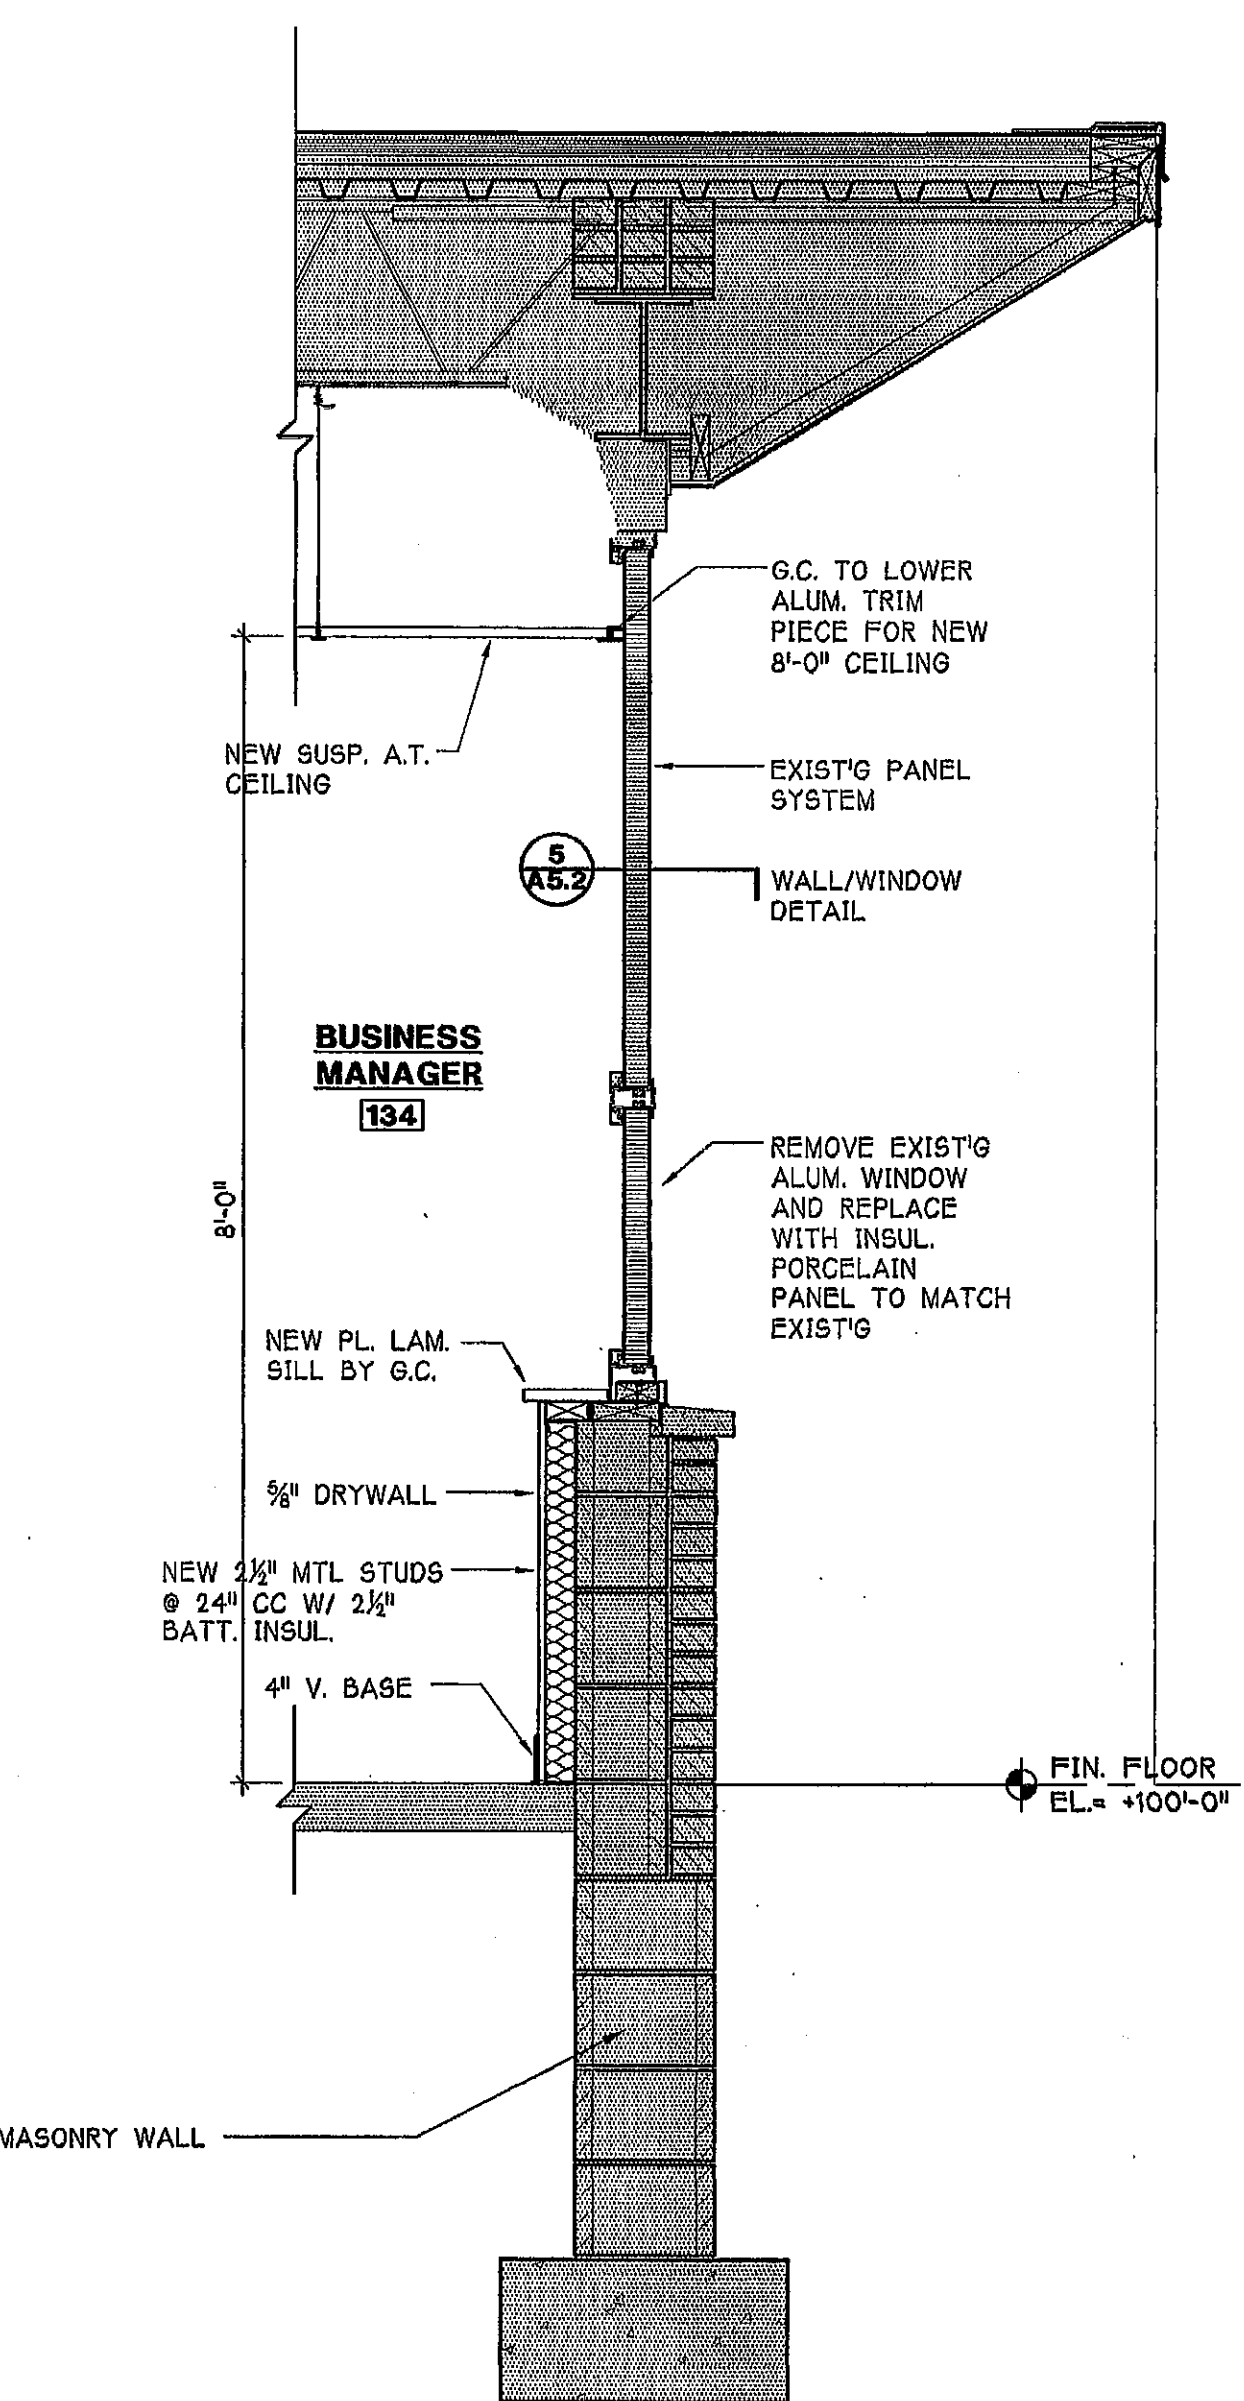

4 WALL SECTION
A4.1 $3/4" = 1'-0"$

04-A-16