



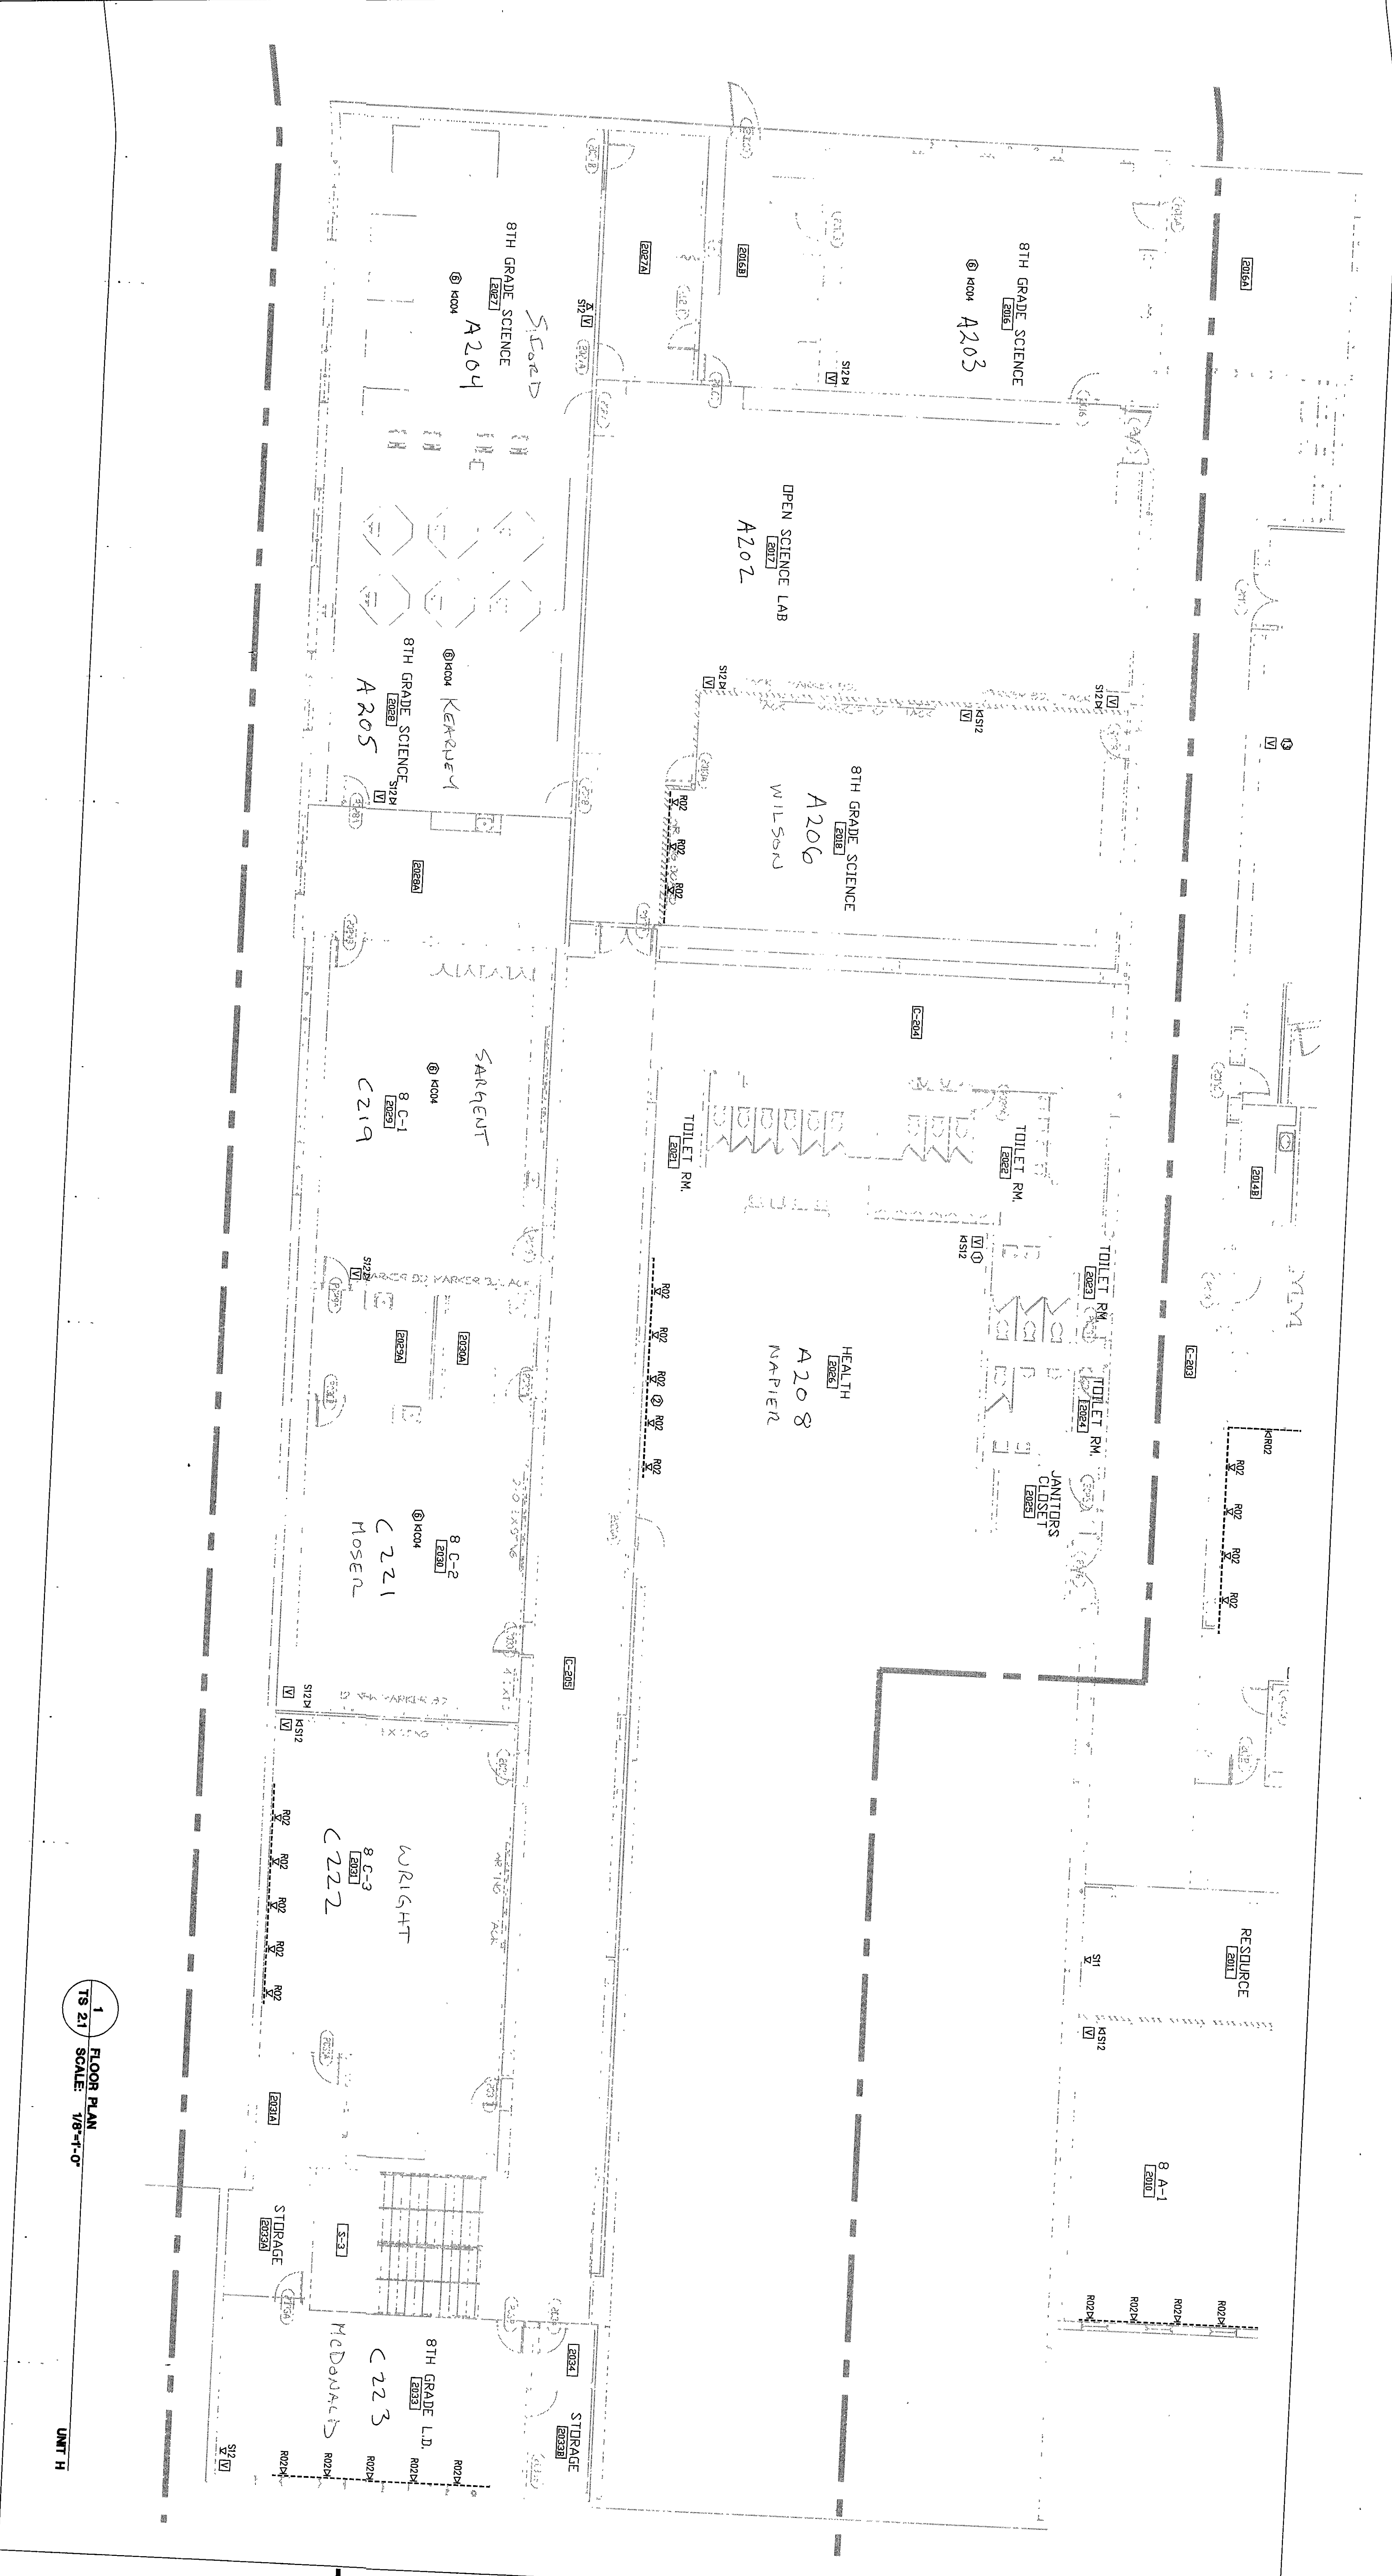

1 FLOOR PLAN
TS 21 SCALE: 1/8"=1'-0"

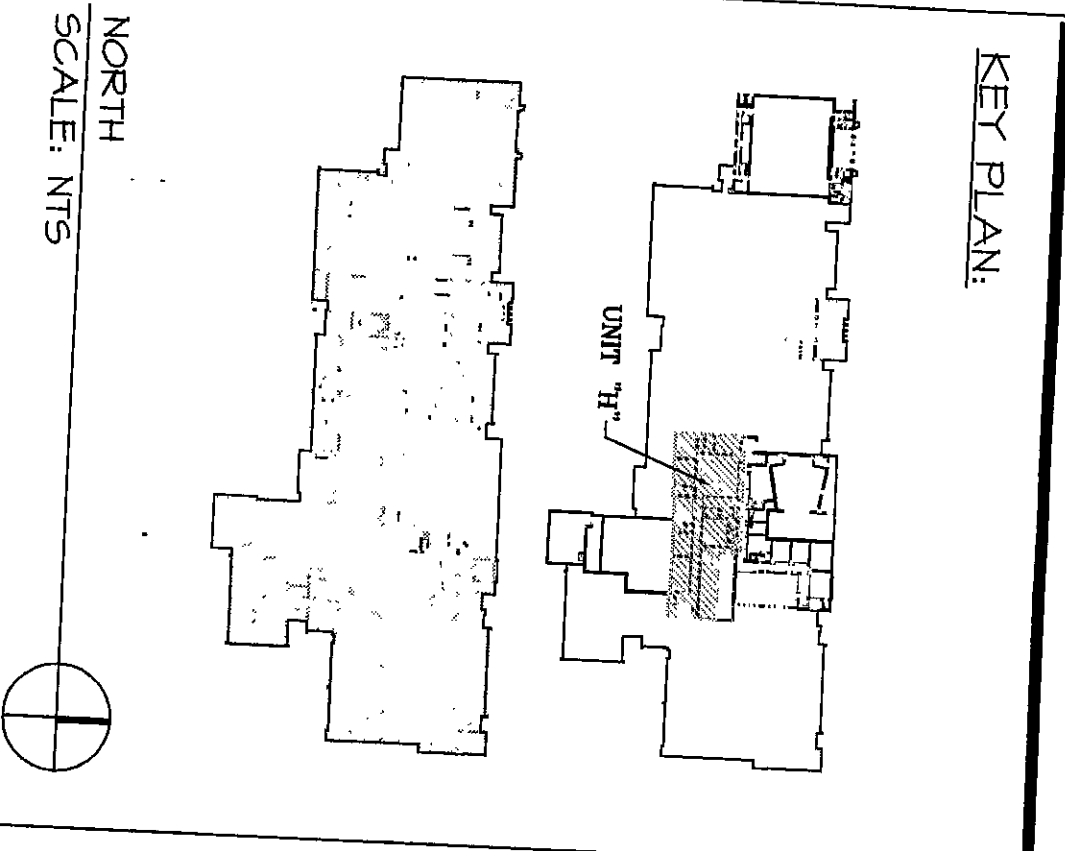

- GENERAL NOTES:
1. DIVISION 16 CONTRACTOR RESPONSIBLE FOR ALL DIVISIONS PROVIDED BY OTHERS.
 2. DIVISION 16 CONTRACTOR SHALL PROVIDE ALL MATERIALS AND LABOR FOR THE WORK SHOWN IN DRAWINGS FOR REPAIRS ONLY.
 3. SEE TS-5.1 (1) FOR ADDITIONAL INFORMATION.
 4. PROVIDE (1) 1/2" PORT AND PLATE FOR PORTABLE/STOVE.
 5. PROVIDE (1) 1/2" PORT AND PLATE FOR PORTABLE/STOVE.
DS&A INC.
Technology Design Consultants
1449 East 19th Street
Indianapolis IN 46204-5130
765/534-5132
D.S.A. ARCHITECTS

**VEAZEY
PARROTT
DURKIN
&
SHOULDERS**
ARCHITECTS
ENGINEERS
PLANNERS

Revision Project Title: **TECHNOLOGY SYSTEMS FLOOR PLAN (UNIT H)**

Project No.	94-1024
Project Date	6-14-2000
Drawn By	TDES
Approved By	