



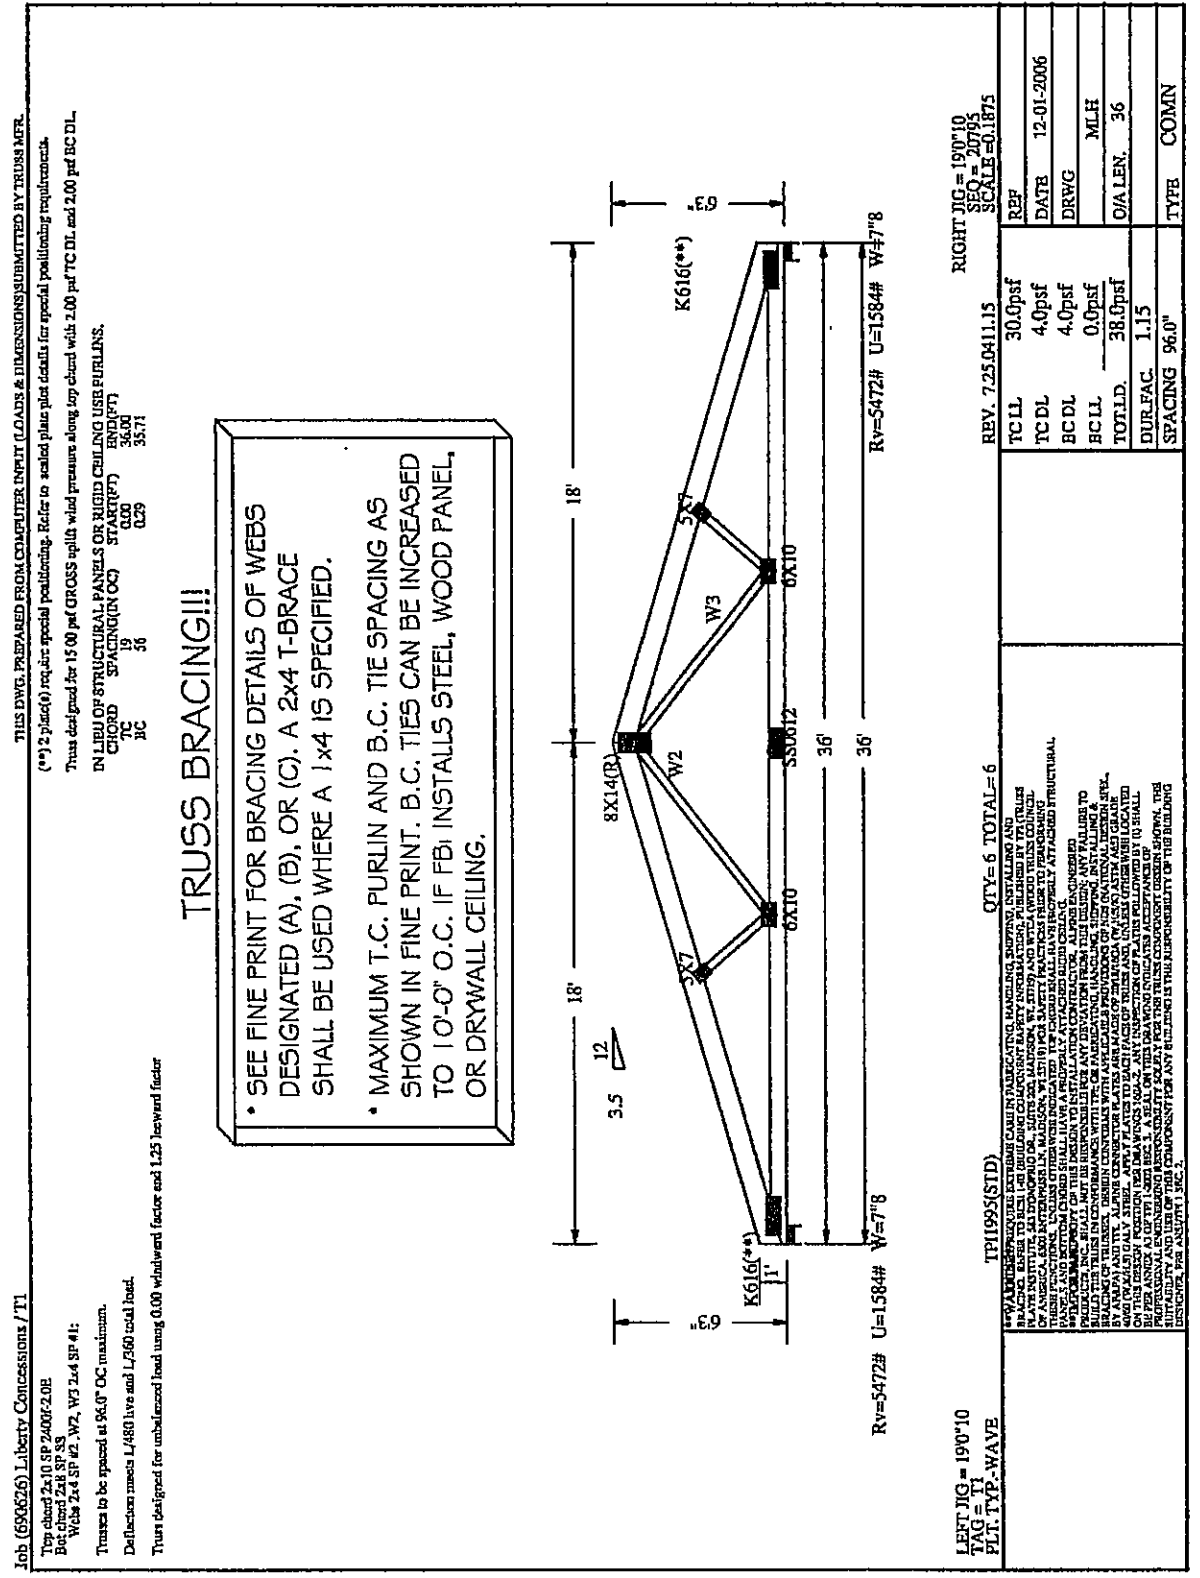


TRUSS DRAWING

SCALE: N.T.S.

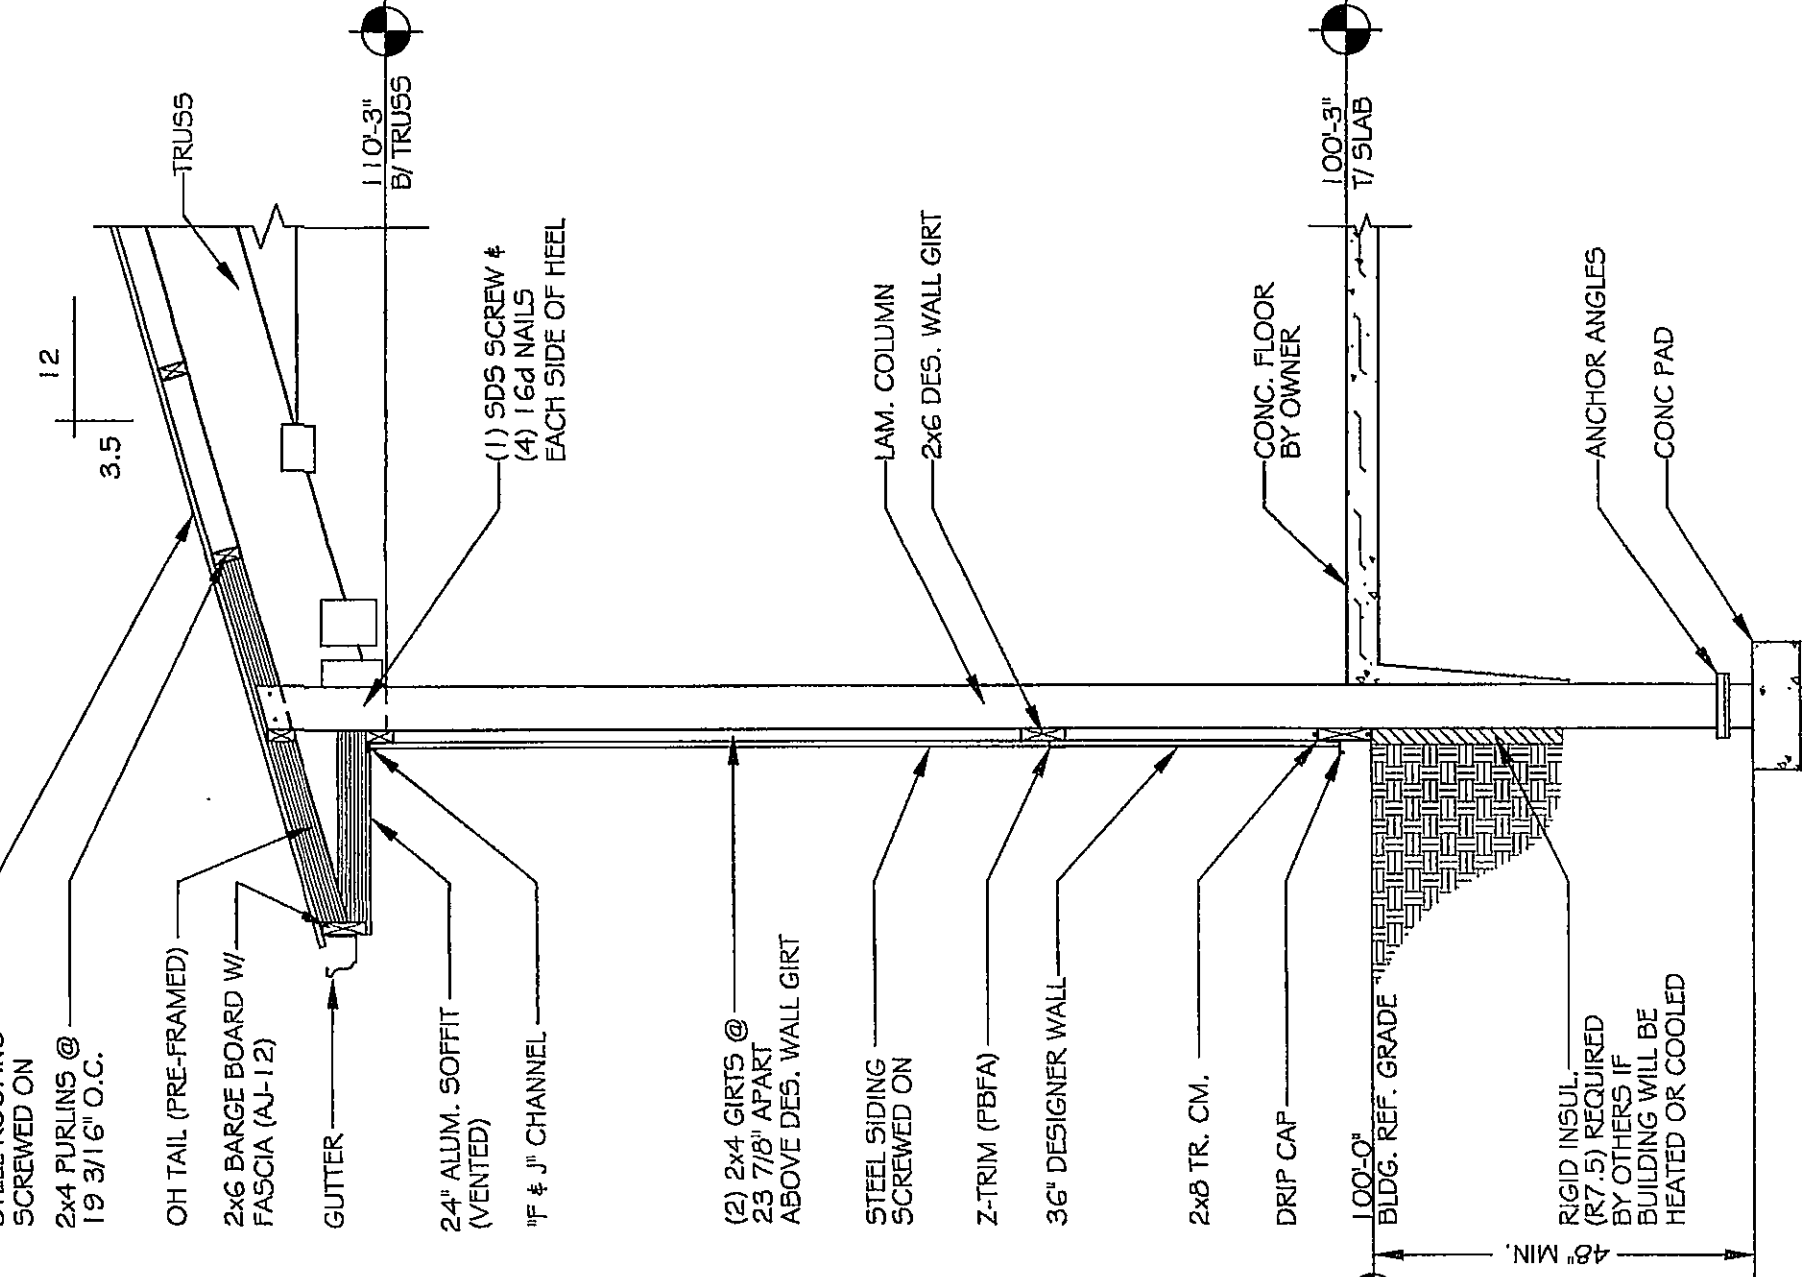

WALL SECTION

SCALE: 1/2" = 1'-0"

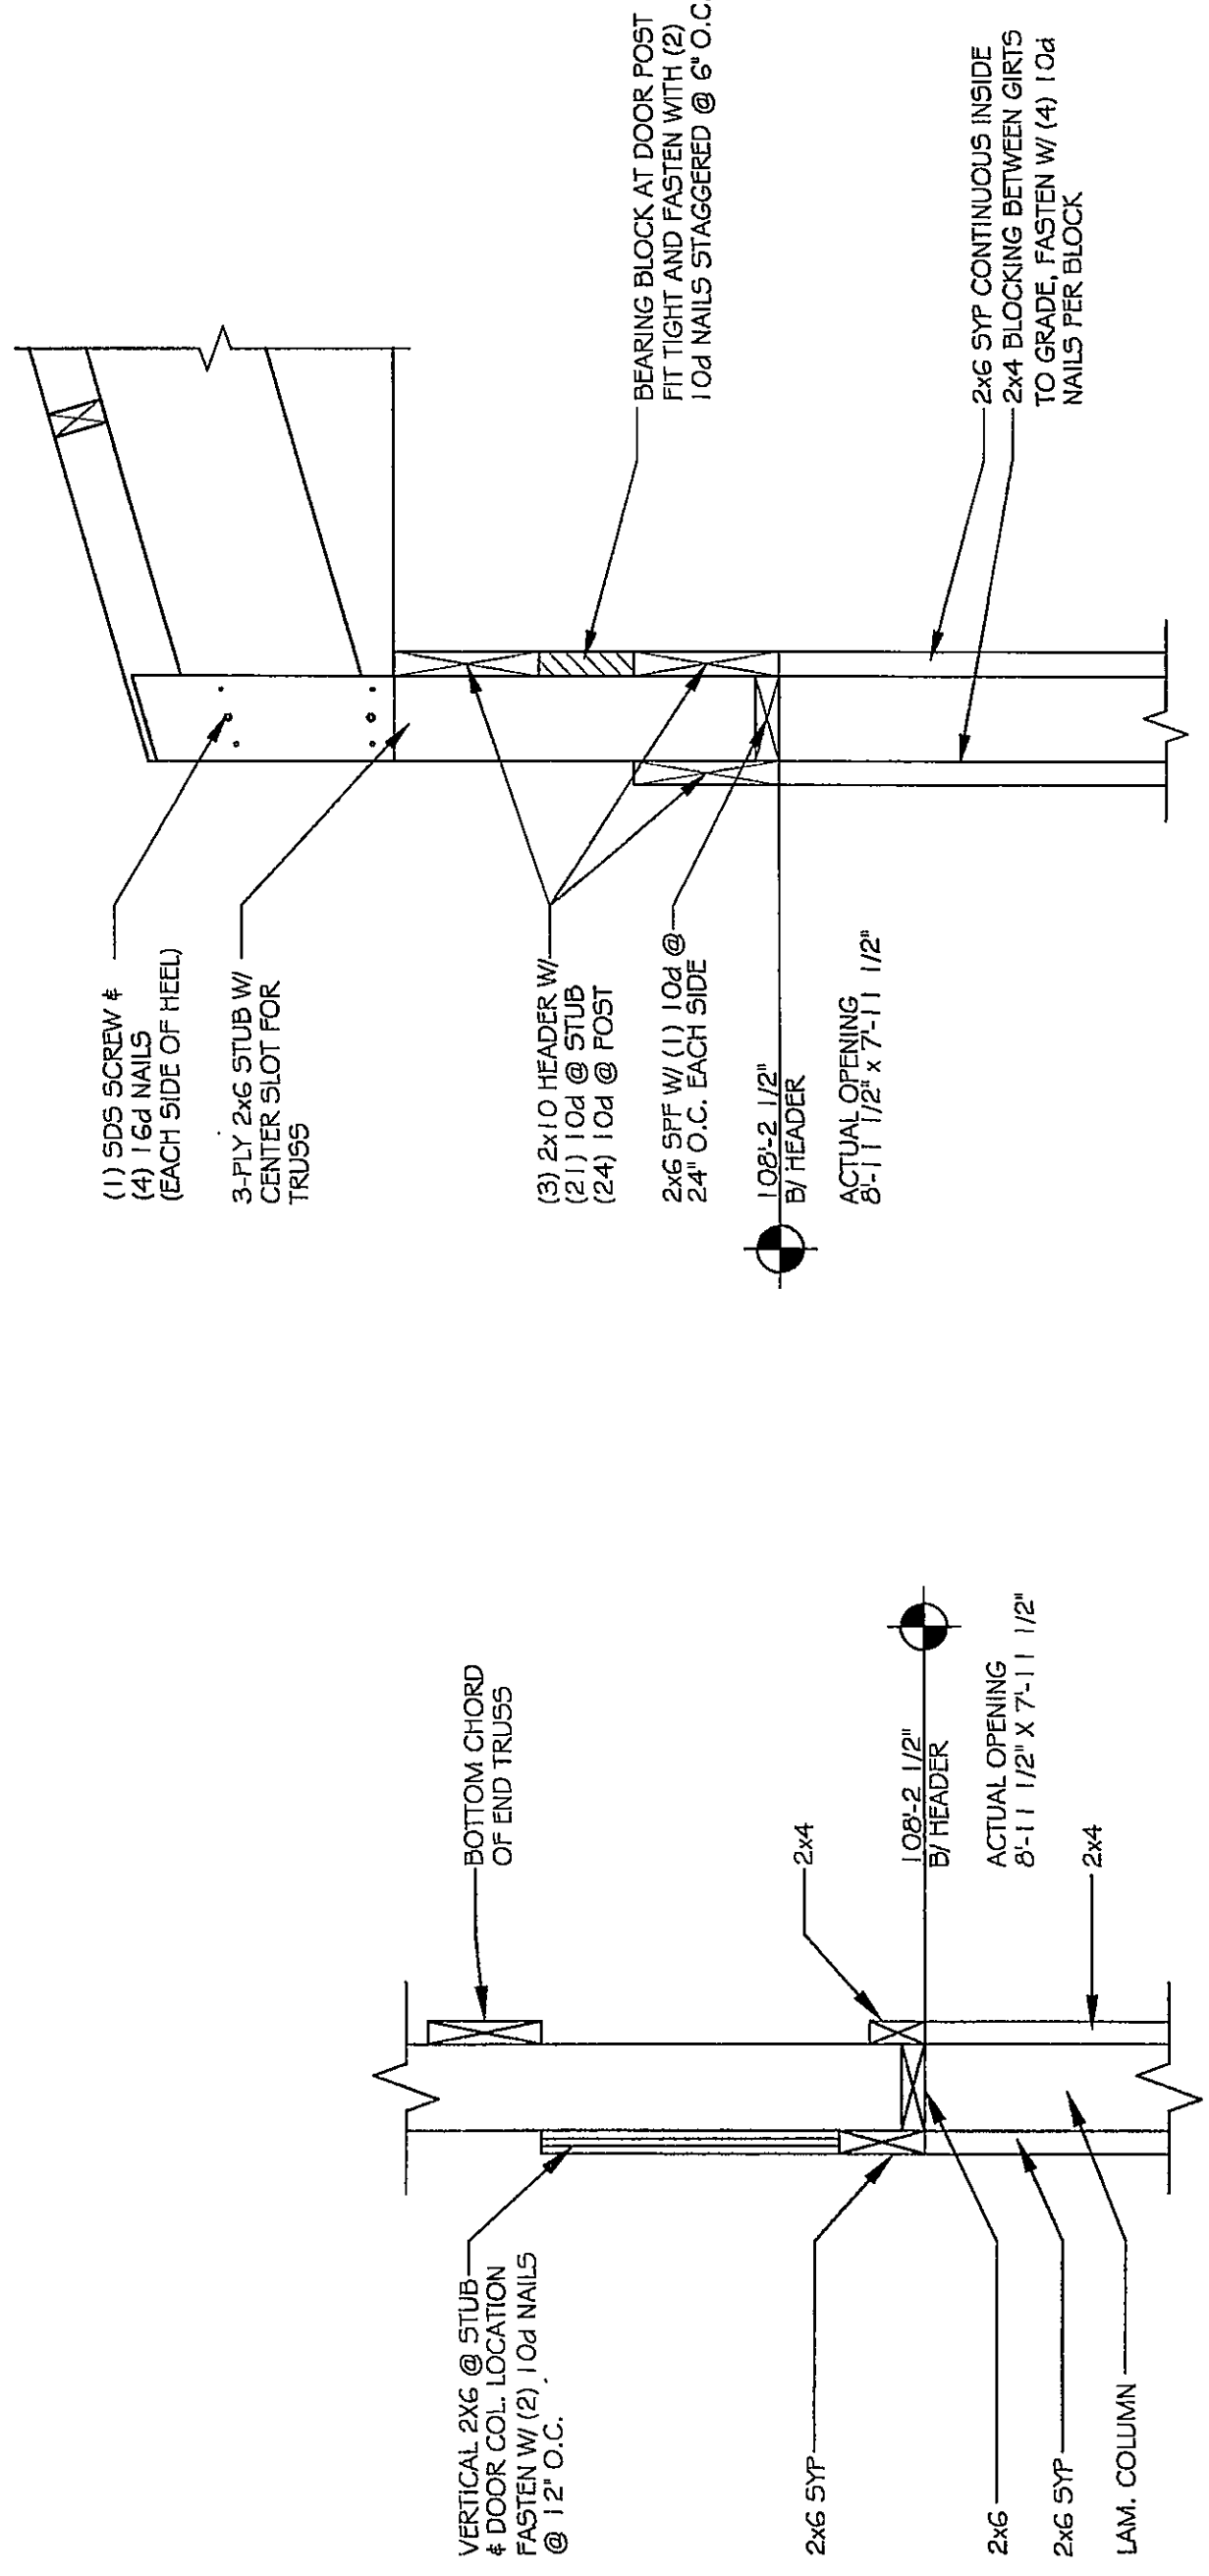


(H-2) HEADER DETAIL

SCALE: 1" = 1'-0"

(H-1) HEADER DETAIL

SCALE: 1" = 1'-0"

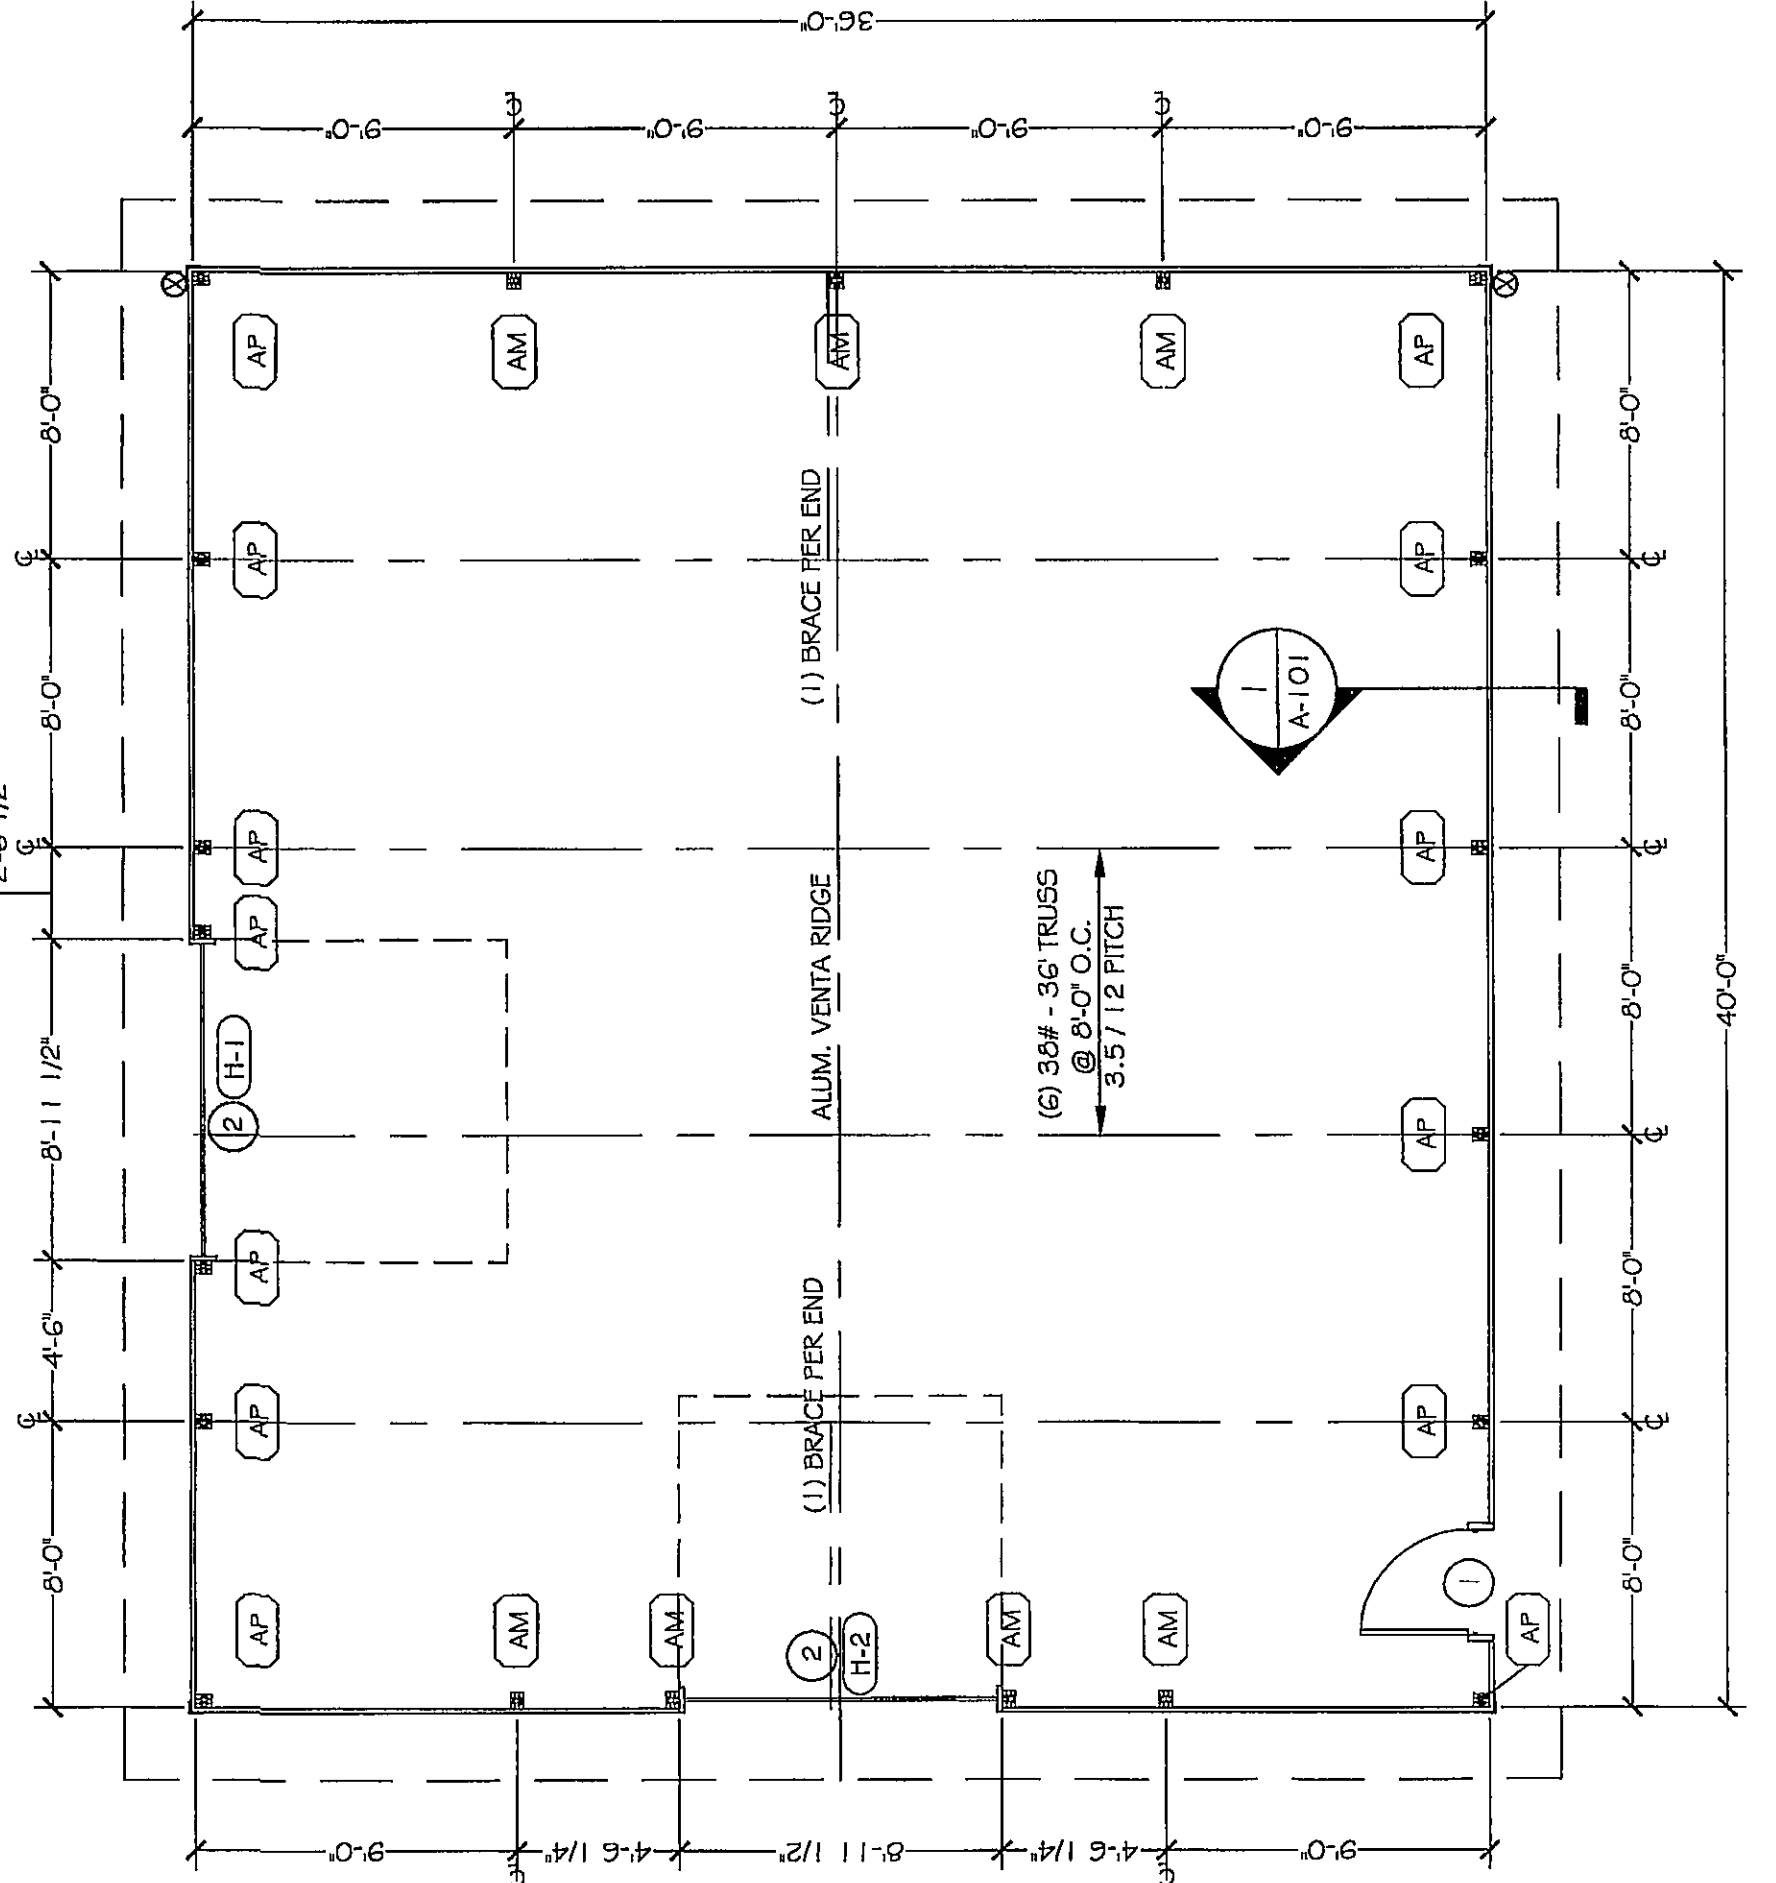

FLOOR PLAN

SCALE: 3/16" = 1'-0"

PROJECT INFO

BUILDING DIMENSIONS

BUILDING WIDTH: 36'-0"
BUILDING LENGTH: 40'-0"
BUILDING INTERIOR CLEARANCE: 10'-0"
DIAGONAL (36'-0" x 40'-0") = 53'-9 3/4"

OPENINGS:

ENTRY DOORS:

NOTE:
ACCESSIBLE DOORS TO BE COMPLIANT W/ ALL APPLICABLE CODES.

① 3069 CURRIES WALK DOOR W/ LCA HYDRAULIC CLOSER
R.O. 40 1/2" x 81 1/2"
(VERIFY LOCATION W/ OWNER)

OVERHEAD DOORS:

② 9'-0" x 8'-0" OVERHEAD DOOR
FRAME OUT ONLY
R.O. 8'-11 1/2" x 8'-2 1/2"
(FROM BLDG. REF. GRADE)

INTERIOR FINISH / INSULATION:

WALL INSULATION:

NONE

ROOF INSULATION:

NONE

CEILING INSULATION:

NONE

INTERIOR WALL FINISH:

NONE

CEILING FINISH:

NONE

EXTERIOR FINISH:

ROOFING TYPE:

MAX 800 S/L

SIDING TYPE:

ALUM. VENTA

DESIGNER WALL TYPE:

MAX 800 S/L

SIDE OVERHANG TYPE:

VENTED

END OVERHANG TYPE:

NON-VENTED

RIDGE TYPE:

ALUM. VENTA RIDGE

ALUM. VENTA RIDGE

