


REVISIONS	BY

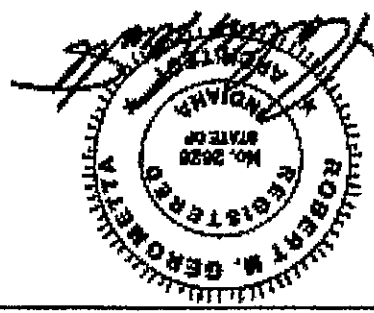


WALL SECTIONS

LIBERTY INTERMEDIATE SCHOOL - EXTERIOR WALL RENOVATION


50 WEST 900 NORTH
CHESTERSTON, INDIANA

gerometta & kinel architects, inc.
chesterston, indiana

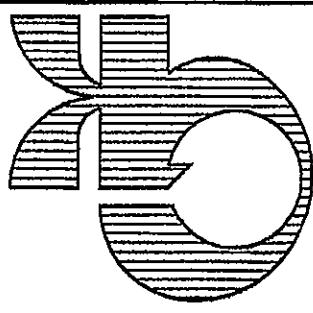

VIF. DENOTES CONTRACTOR VERIFY DIMENSION IN FIELD	
NIC. DENOTES NOT IN CONTRACT	
DATE	5-14-08
SCALE	3/4" = 1'-0"
DRAWN	LAS/NUK
JOB	2811
SHEET	

A4.1

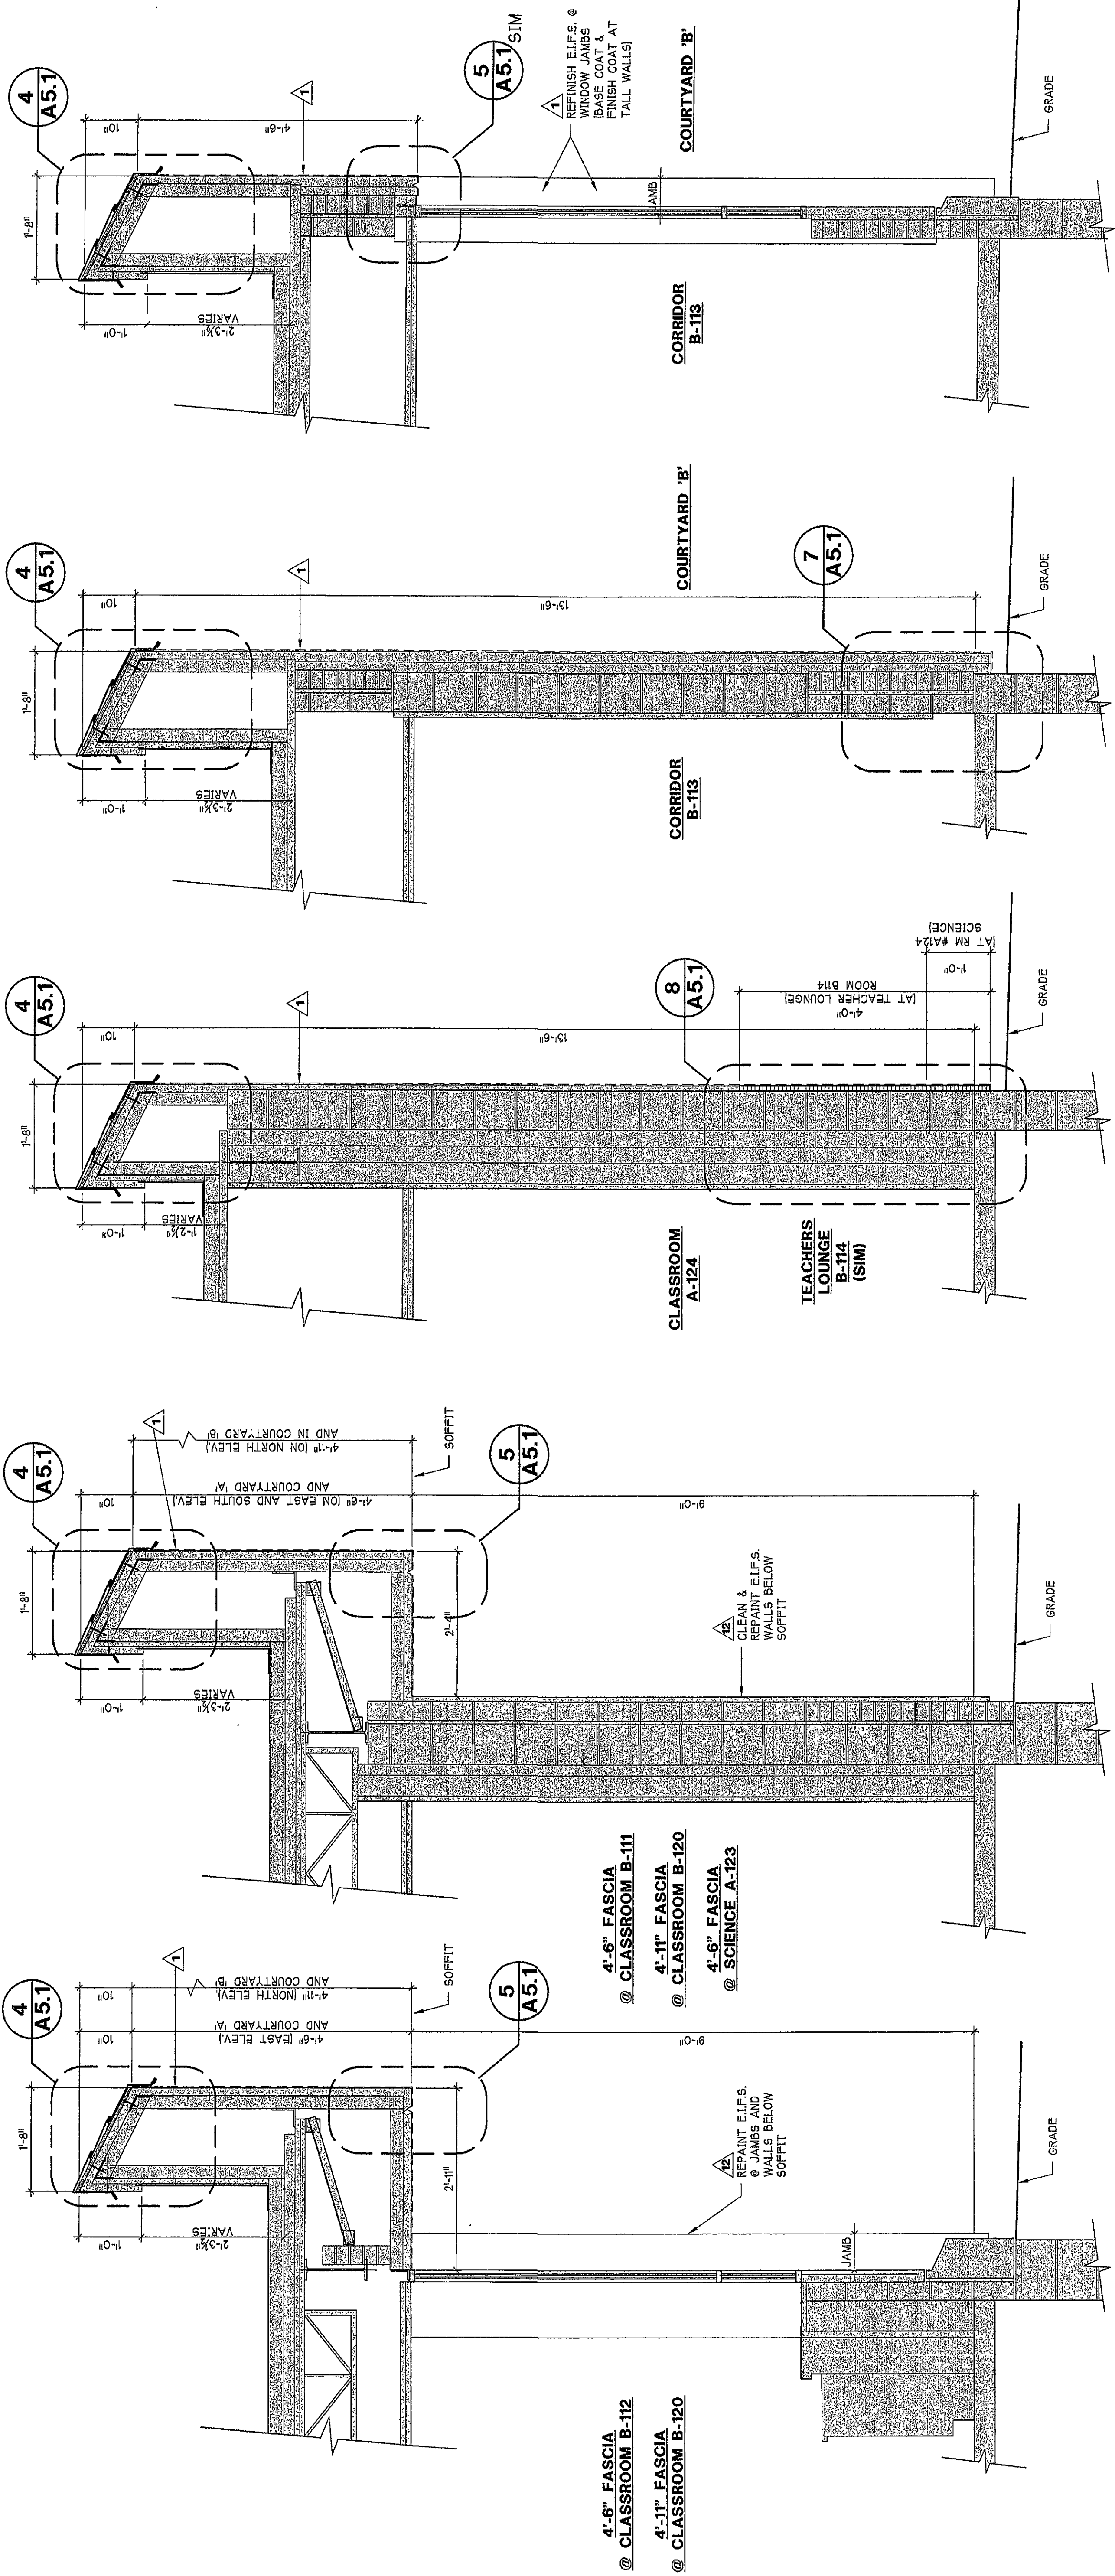

1 WALL SECTION

2 WALL SECTION
A4.1 $3/4" = 1'-0"$

3 WALL SECTION
A4.1 (EAST WALL) 3/4" = 1'-0"

4 WALL SECTION
A4.1
3/4" = 1'-0"

5 WALL SECTION
A4.1 34" = 1'-0"