


NEW 25,000 SQ. FT. ADDITION

EXISTING BUILDING

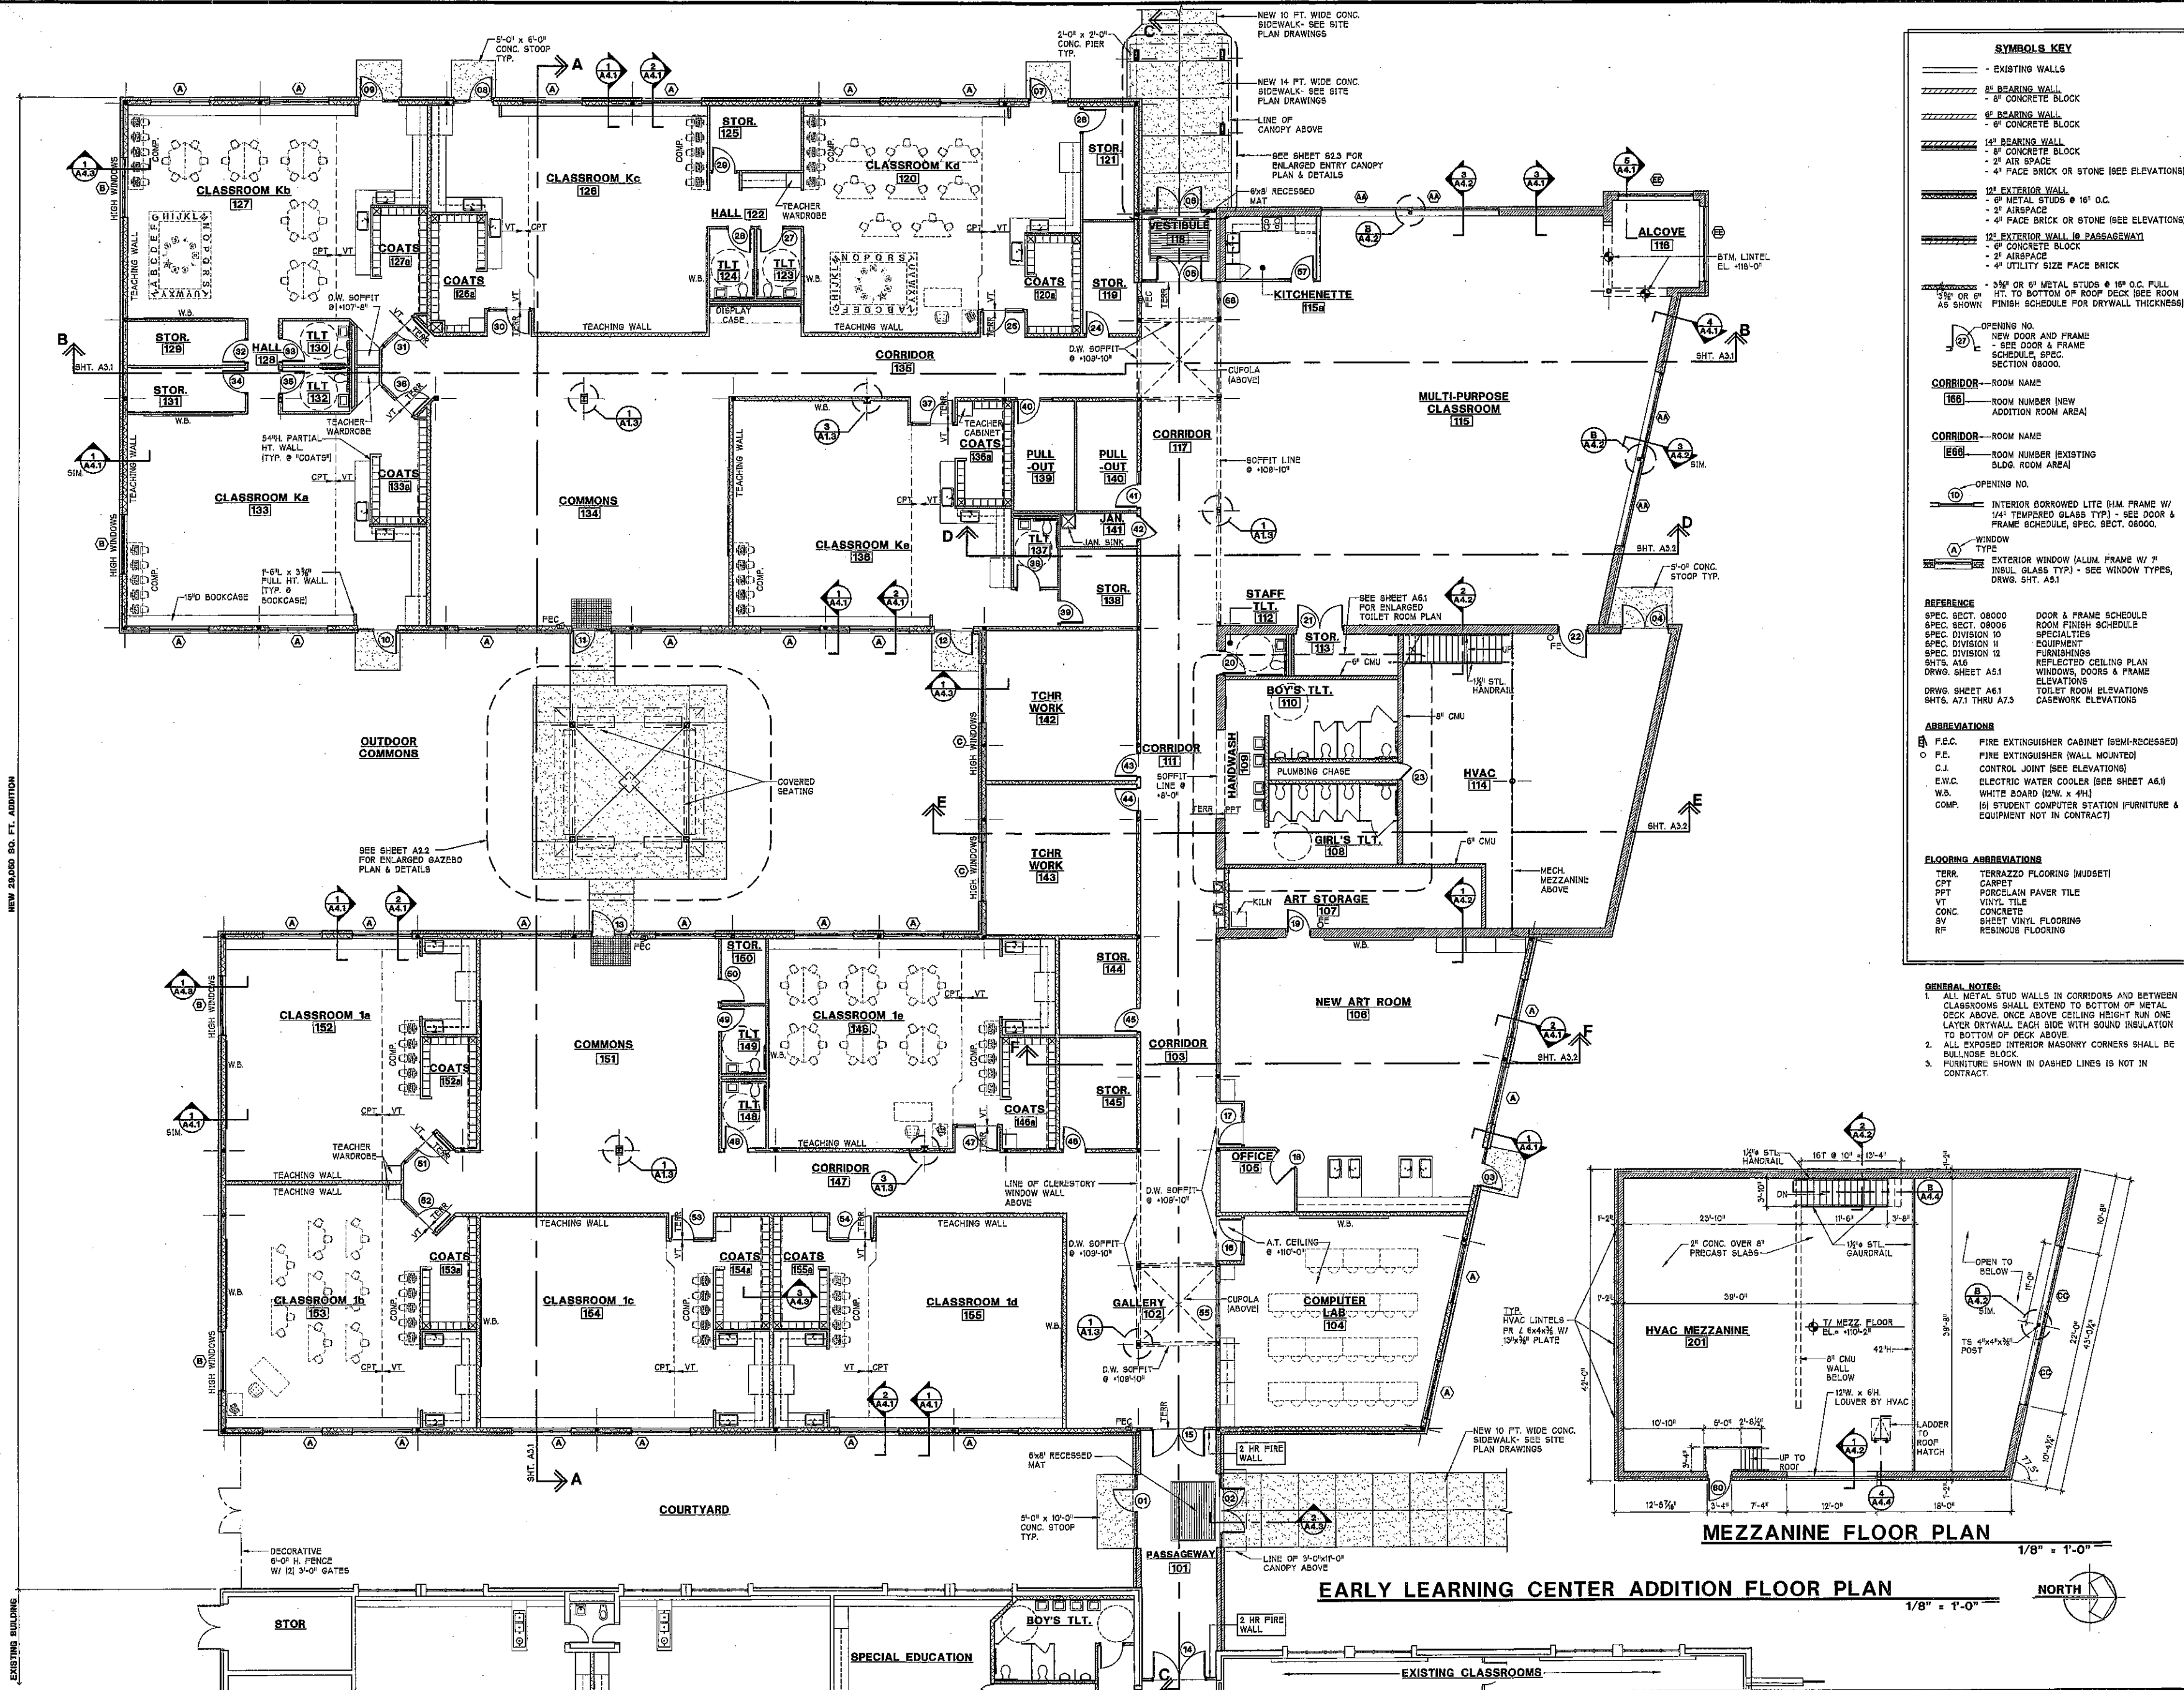

SYMBOLS KEY

- EXISTING WALLS
- 8" BEARING WALL - 8" CONCRETE BLOCK
- 12" BEARING WALL - 12" CONCRETE BLOCK
- 12" EXTERIOR WALL - 12" METAL STUDS @ 16" O.C. - 2" AIRSPACE - 4" FACE BRICK OR STONE (SEE ELEVATIONS)
- 12" EXTERIOR WALL @ PASSAGEWAY - 6" CONCRETE BLOCK - 2" AIRSPACE - 4" UTILITY SIZE FACE BRICK
- 3/4" OR 6" METAL STUDS @ 16" O.C. FULL HT. TO BOTTOM OF ROOF DECK (SEE ROOM FINISH SCHEDULE FOR DRYWALL THICKNESS)
- OPENING NO. - NEW DOOR AND FRAME - SEE DOOR & FRAME SCHEDULE, SPEC. SECTION 08000.
- CORRIDOR - ROOM NAME
- 165 - ROOM NUMBER (NEW ADDITION ROOM AREA)
- CORRIDOR - ROOM NAME
- 165 - ROOM NUMBER (EXISTING BUILDING ROOM AREA)
- OPENING NO.
- INTERIOR BORROWED LITE (H.M. FRAME W/ 1/4" TEMPERED GLASS TYP.) - SEE DOOR & FRAME SCHEDULE, SPEC. SECT. 08000.
- WINDOW TYPE
- EXTERIOR WINDOW (ALUM. FRAME W/ 1/4" INSUL. GLASS TYP.) - SEE WINDOW TYPES, DRWG. SHT. A5.1

REFERENCE

SPEC. SECT. 08000 DOOR & FRAME SCHEDULE
 SPEC. SECT. 08000 ROOM FINISH SCHEDULE
 SPEC. DIVISION 10 SPECIALTIES
 SPEC. DIVISION 11 EQUIPMENT
 SPEC. DIVISION 12 FURNISHINGS
 SHTS. A16 REFLECTED CEILING PLAN
 SHTS. A16 WINDOWS, DOORS & FRAME ELEVATIONS
 DRWG. SHEET A6.1 TOILET ROOM ELEVATIONS
 SHTS. A7.1 THRU A7.3 CASEWORK ELEVATIONS

ABBREVIATIONS

F.E.C. FIRE EXTINGUISHER CABINET (SEMI-RECESSED)
 F.E. FIRE EXTINGUISHER WALL MOUNTED
 C.J. CONTROL JOINT (SEE ELEVATIONS)
 E.W.C. ELECTRIC WATER COOLER (SEE SHEET A6.1)
 W.B. WHITE BOARD (12" W. x 4" H.)
 COMP. (S) STUDENT COMPUTER STATION (FURNITURE & EQUIPMENT NOT IN CONTRACT)

FLOORING ABBREVIATIONS

TERR. TERRAZZO FLOORING (MUDSET)
 CPT. CARPET
 PPT. PORCELAIN PAVEMENT TILE
 VT. VINYL TILE
 CONC. CONCRETE
 SV. SHEET VINYL FLOORING
 RF. RESINOUS FLOORING

REVISIONS BY

NO.	DATE	BY	REVISION
1	9-24-09	JAV	ISSUED FOR PERMIT
2	10-14-09	JAV	REVISED PER COMMENTS
3	11-10-09	JAV	REVISED PER COMMENTS
4	12-15-09	JAV	REVISED PER COMMENTS
5	01-15-10	JAV	REVISED PER COMMENTS
6	02-15-10	JAV	REVISED PER COMMENTS
7	03-15-10	JAV	REVISED PER COMMENTS
8	04-15-10	JAV	REVISED PER COMMENTS
9	05-15-10	JAV	REVISED PER COMMENTS
10	06-15-10	JAV	REVISED PER COMMENTS
11	07-15-10	JAV	REVISED PER COMMENTS
12	08-15-10	JAV	REVISED PER COMMENTS
13	09-15-10	JAV	REVISED PER COMMENTS
14	10-15-10	JAV	REVISED PER COMMENTS
15	11-15-10	JAV	REVISED PER COMMENTS
16	12-15-10	JAV	REVISED PER COMMENTS
17	01-15-11	JAV	REVISED PER COMMENTS
18	02-15-11	JAV	REVISED PER COMMENTS
19	03-15-11	JAV	REVISED PER COMMENTS
20	04-15-11	JAV	REVISED PER COMMENTS
21	05-15-11	JAV	REVISED PER COMMENTS
22	06-15-11	JAV	REVISED PER COMMENTS
23	07-15-11	JAV	REVISED PER COMMENTS
24	08-15-11	JAV	REVISED PER COMMENTS
25	09-15-11	JAV	REVISED PER COMMENTS
26	10-15-11	JAV	REVISED PER COMMENTS
27	11-15-11	JAV	REVISED PER COMMENTS
28	12-15-11	JAV	REVISED PER COMMENTS
29	01-15-12	JAV	REVISED PER COMMENTS
30	02-15-12	JAV	REVISED PER COMMENTS
31	03-15-12	JAV	REVISED PER COMMENTS
32	04-15-12	JAV	REVISED PER COMMENTS
33	05-15-12	JAV	REVISED PER COMMENTS
34	06-15-12	JAV	REVISED PER COMMENTS
35	07-15-12	JAV	REVISED PER COMMENTS
36	08-15-12	JAV	REVISED PER COMMENTS
37	09-15-12	JAV	REVISED PER COMMENTS
38	10-15-12	JAV	REVISED PER COMMENTS
39	11-15-12	JAV	REVISED PER COMMENTS
40	12-15-12	JAV	REVISED PER COMMENTS
41	01-15-13	JAV	REVISED PER COMMENTS
42	02-15-13	JAV	REVISED PER COMMENTS
43	03-15-13	JAV	REVISED PER COMMENTS
44	04-15-13	JAV	REVISED PER COMMENTS
89	01-15-17	JAV	REVISED PER COMMENTS
90	02-15-17	JAV	REVISED PER COMMENTS
91	03-15-17	JAV	REVISED PER COMMENTS
92	04-15-17	JAV	REVISED PER COMMENTS
93	05-15-17	JAV	REVISED PER COMMENTS
94	06-15-17	JAV	REVISED PER COMMENTS
95	07-15-17	JAV	REVISED PER COMMENTS
96	08-15-17	JAV	REVISED PER COMMENTS
97	09-15-17	JAV	REVISED PER COMMENTS
98	10-15-17	JAV	REVISED PER COMMENTS
99	11-15-17	JAV	REVISED PER COMMENTS
100	12-15-17	JAV	REVISED PER COMMENTS

DATE 9-24-09
 SCALE 1/8" = 1'-0"
 DRAWN JAV
 JAN 2014
 SHEET

A1.2

OF 62 SHEETS

EARLY LEARNING CENTER ADDITION DIMENSIONED FLOOR PLAN
 LIBERTY ELEMENTARY SCHOOL
 EARLY LEARNING CENTER ADDITION & REMODEL
 CHESTERTON, INDIANA
 gerometta & knel architects, inc.