


SOUTH HALF X NORTH HALF




SOUTH HALF X NORTH HALF

EXISTING BUILDING REMODEL FLOOR PLAN - NORTH HALF
1/8" = 1'-0"

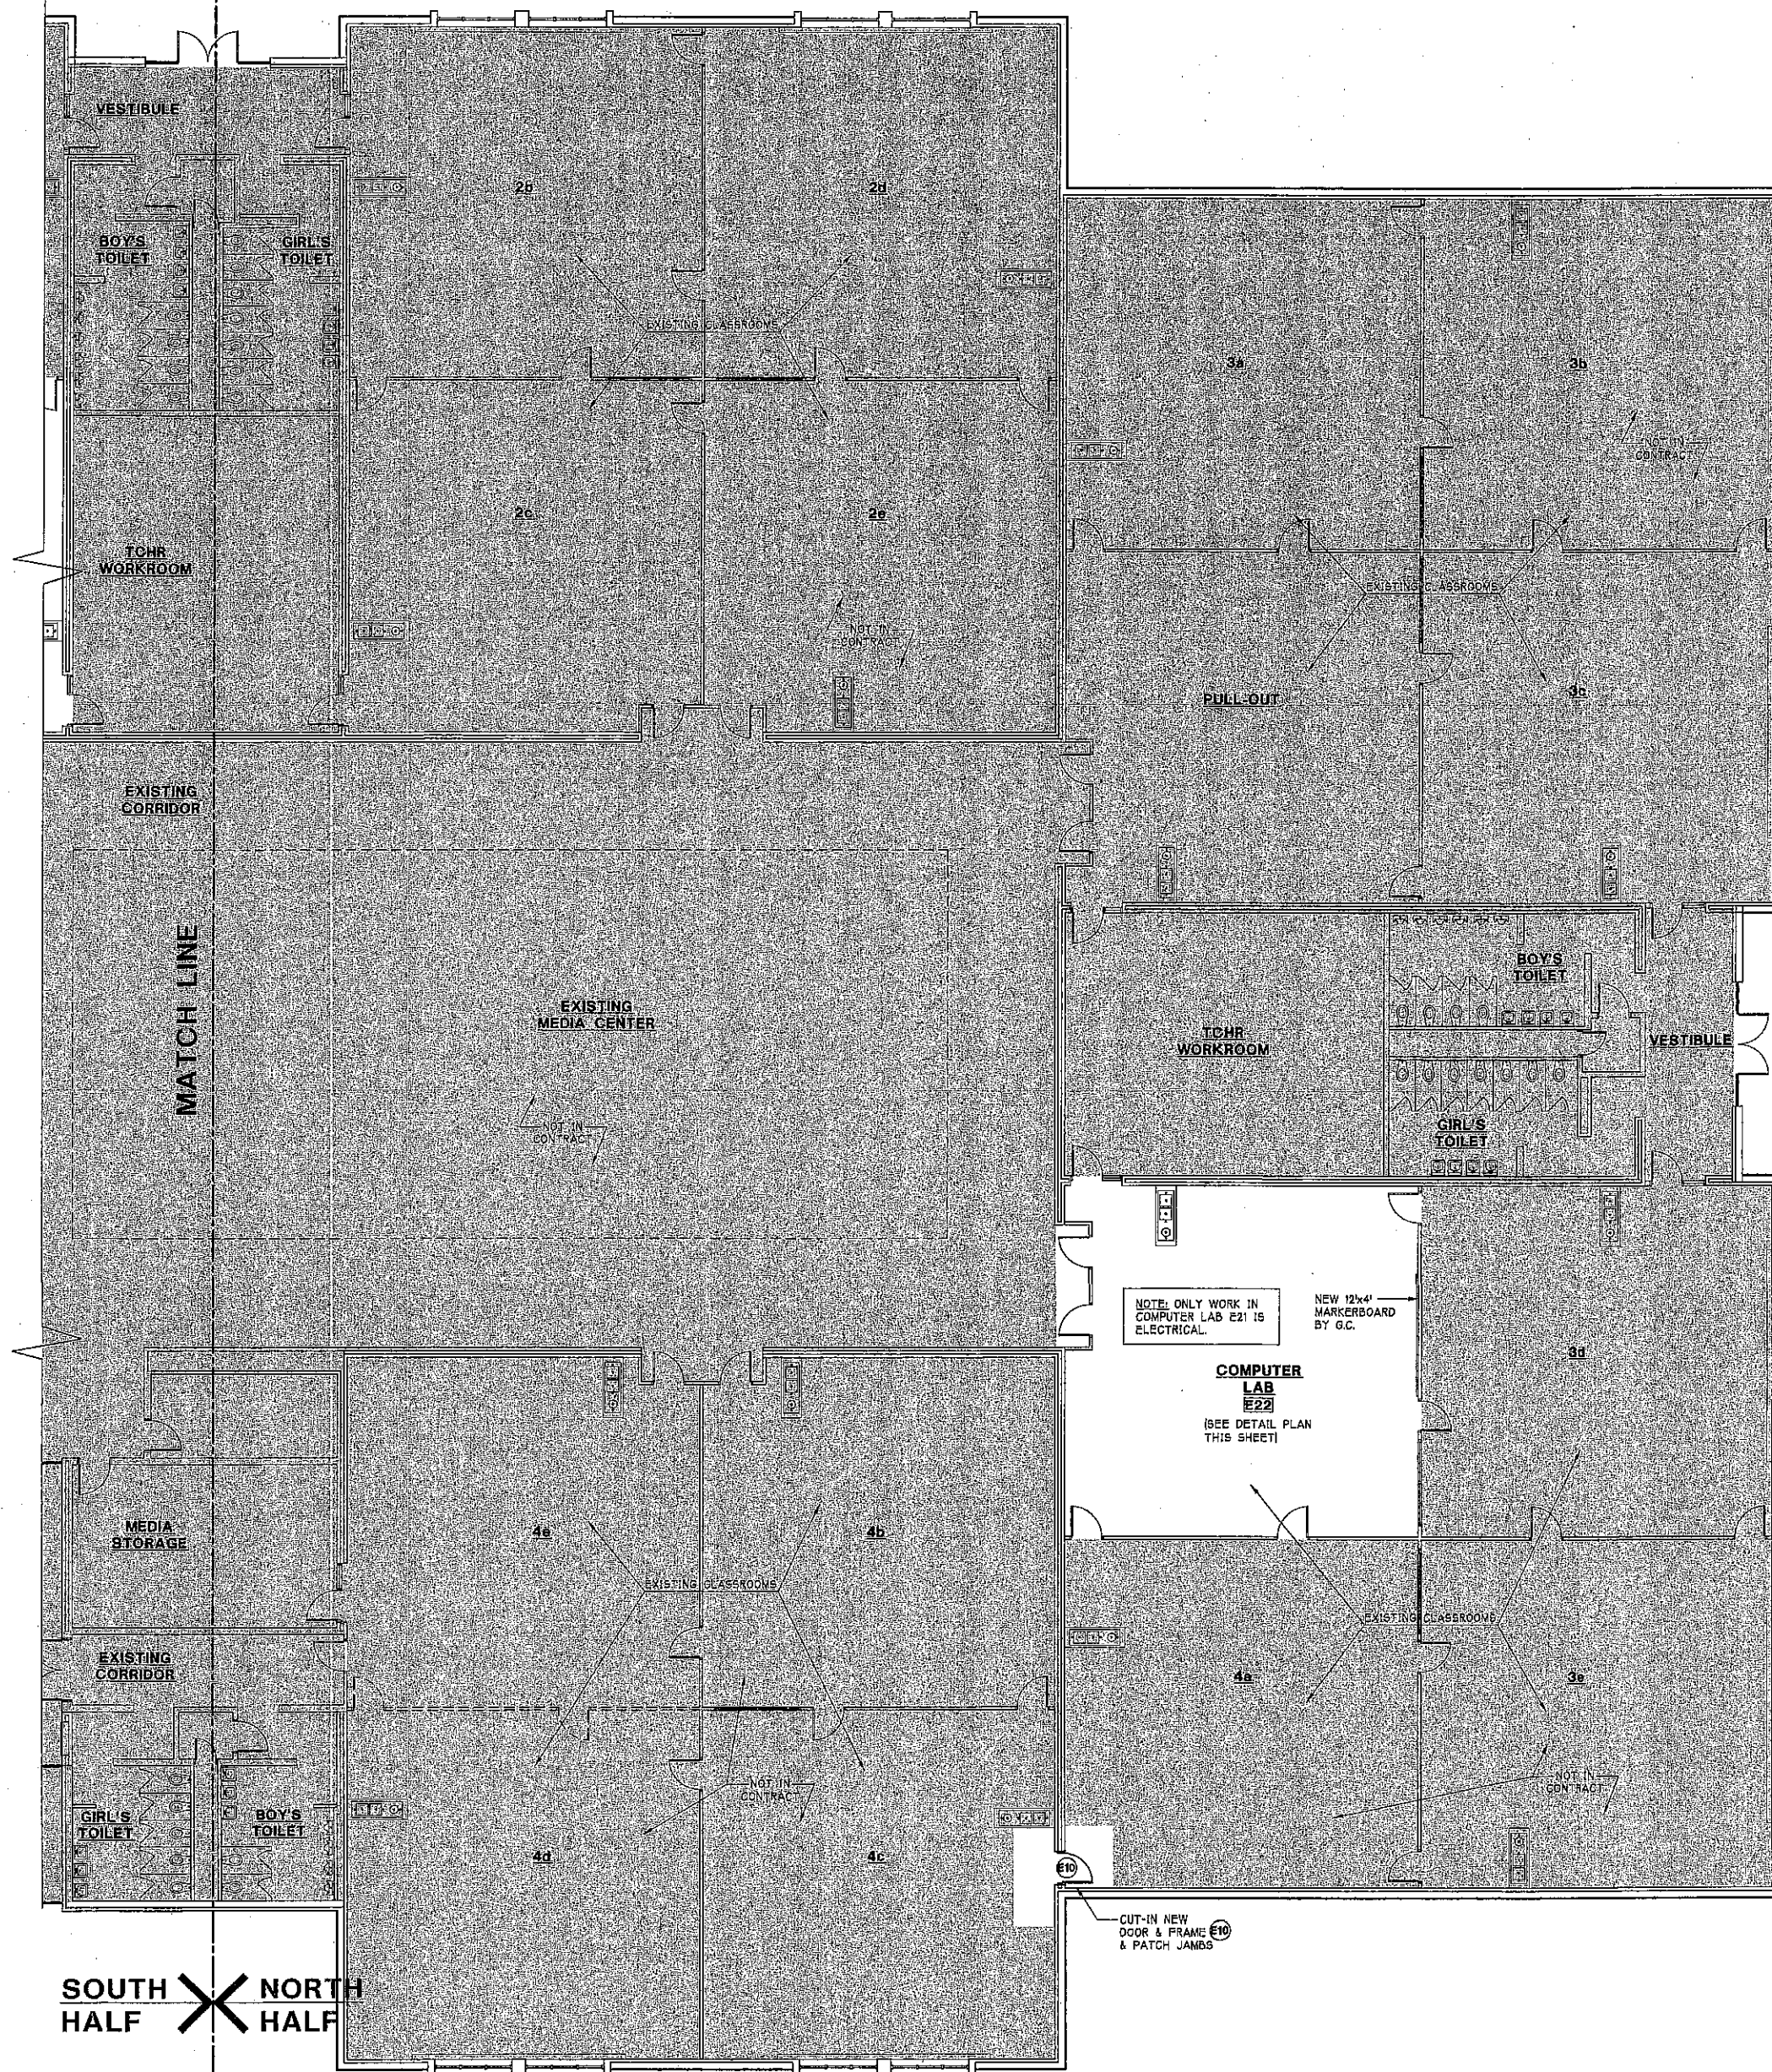

SYMBOLS KEY	
	EXISTING WALLS
	8" BEARING WALL
	8" CONCRETE BLOCK
	12" BEARING WALL
	8" CONCRETE BLOCK
	AIR SPACE
	4" CONCRETE BLOCK
	12" EXTERIOR WALL
	6" METAL STUDS @ 16" O.C.
	UTILITY SPACE BRICK
	3 1/2" OR 6" METAL STUDS @ 16" O.C. (SEE ROOM FINISH SCHEDULE FOR DRYWALL THICKNESS)
	FIRE EXTINGUISHER CABINET
	CONTROL JOINT (SEE ELEVATIONS)
	NOT IN CONTRACT

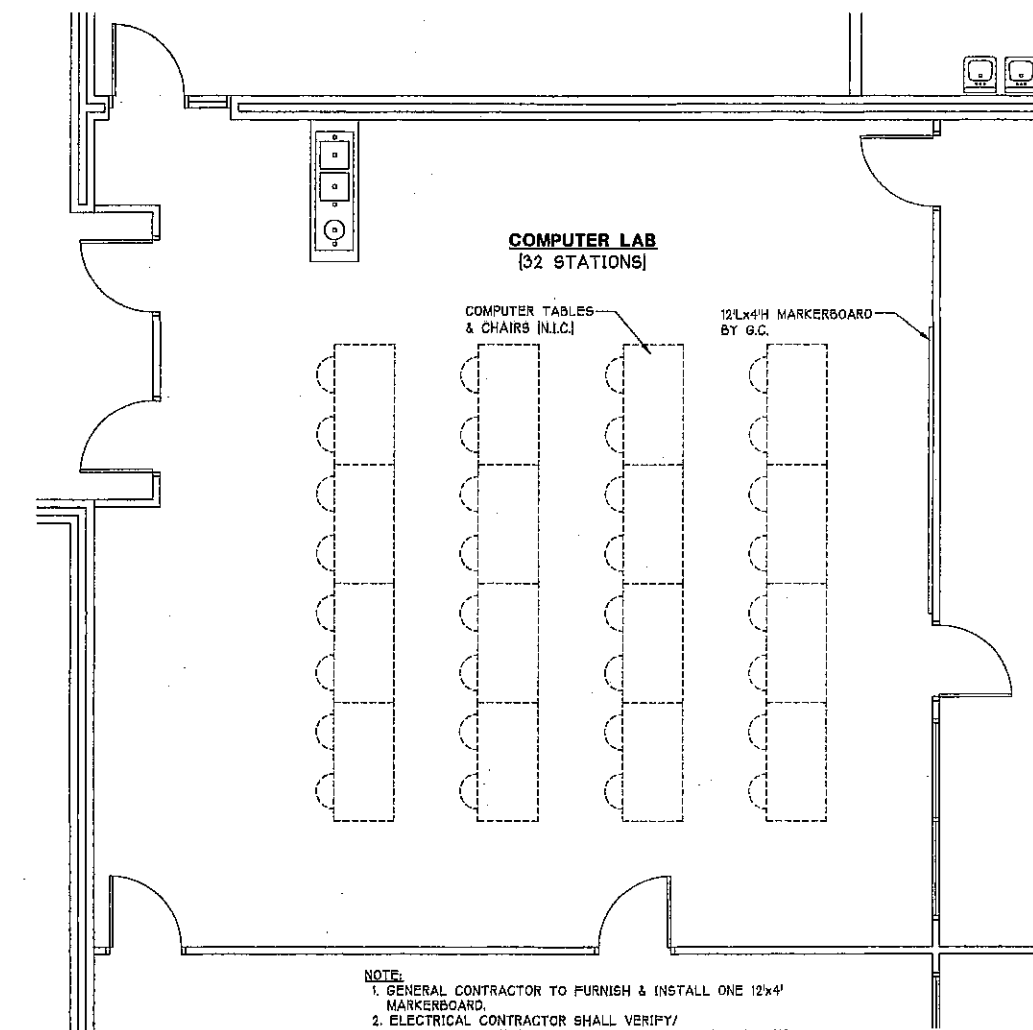

TYPICAL COMPUTER LAB PLAN (2 THUS)
(IN EXISTING CLASSROOM "POD")
1/4" = 1'-0"

- NOTE:
1. GENERAL CONTRACTOR TO FURNISH & INSTALL ONE 12x4' MARKERBOARD.
 2. ELECTRICAL CONTRACTOR SHALL VERIFY/COORDINATE TECHNOLOGY REQUIREMENTS WITH DUNELAND SCHOOL CORP. IT ADMINISTRATOR.
 3. ELECTRICAL CONTRACTOR TO FURNISH ALL POWER/ DATA & WIRE MOLDING AS REQUIRED. SEE ELECTRICAL SHEETS FOR LAYOUT AND SPECIFICATIONS.

REVISIONS	BY

EXISTING BUILDING REMODEL FLOOR PLAN - NORTH HALF
LIBERTY ELEMENTARY SCHOOL
EARLY LEARNING CENTER ADDITION & REMODEL
50-1 W. COUNTY ROAD 900 N.
CHESTERTON, INDIANA
gerometta & kinel architects, inc.

DATE	8-24-08
SCALE	1/8" = 1'-0"
DRAWN	JAV
JOB	2814
SHEET	A1.5
OF	82 SHEETS