




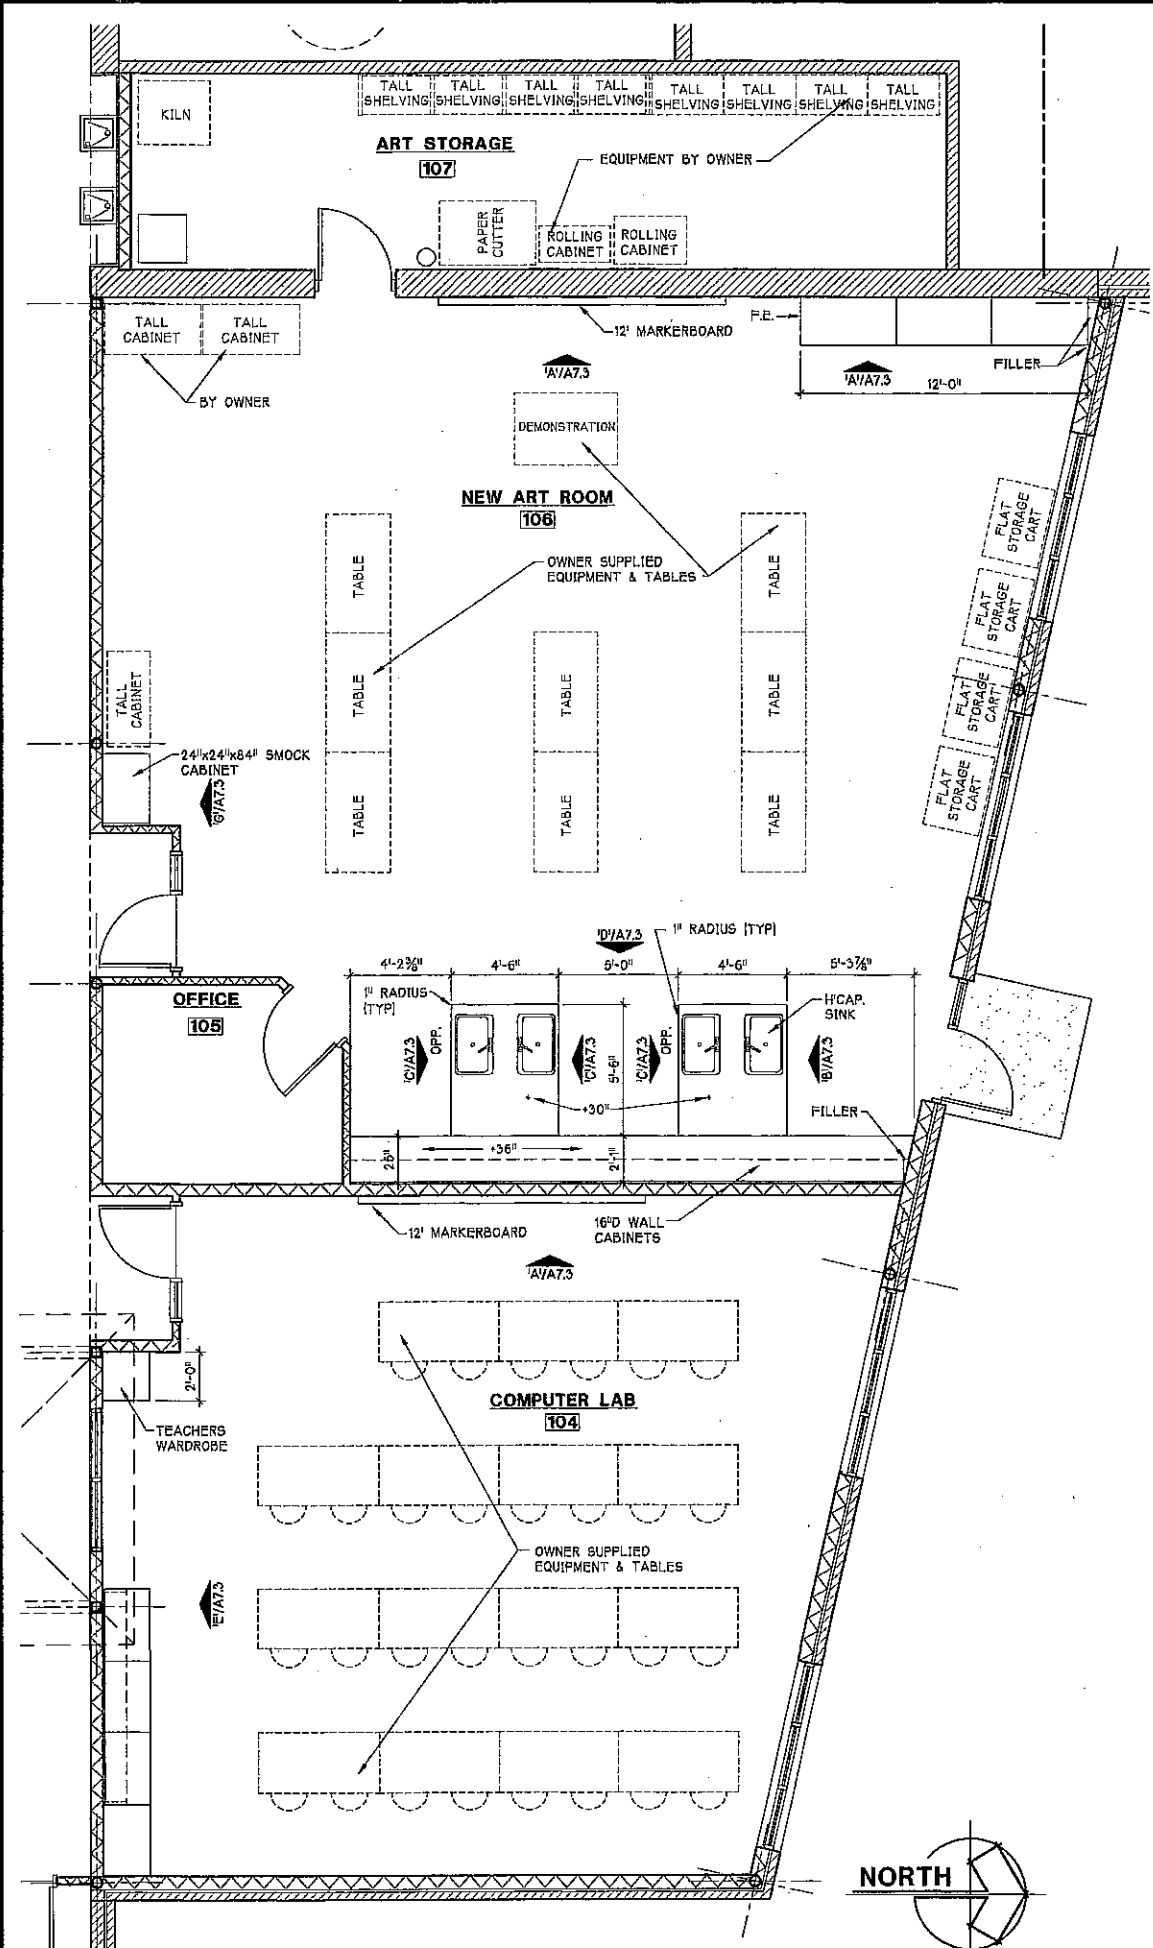


ART ROOM AND COMPUTER ROOM ENLARGED FLOOR PLANS
1/4" = 1'-0"

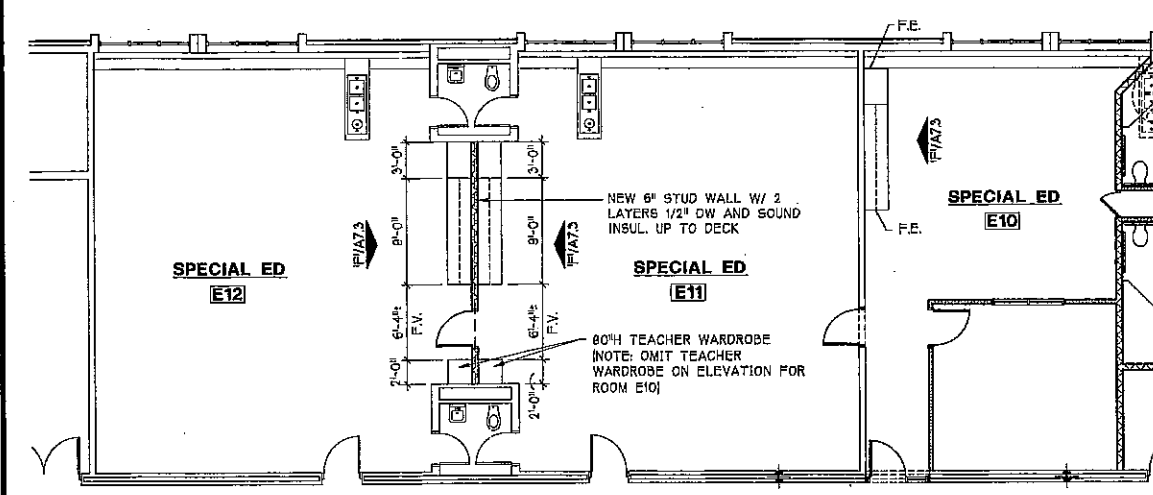


SPECIAL EDUCATION ENLARGED FLOOR PLAN
(IN EXISTING BUILDING)
1/8" = 1'-0"

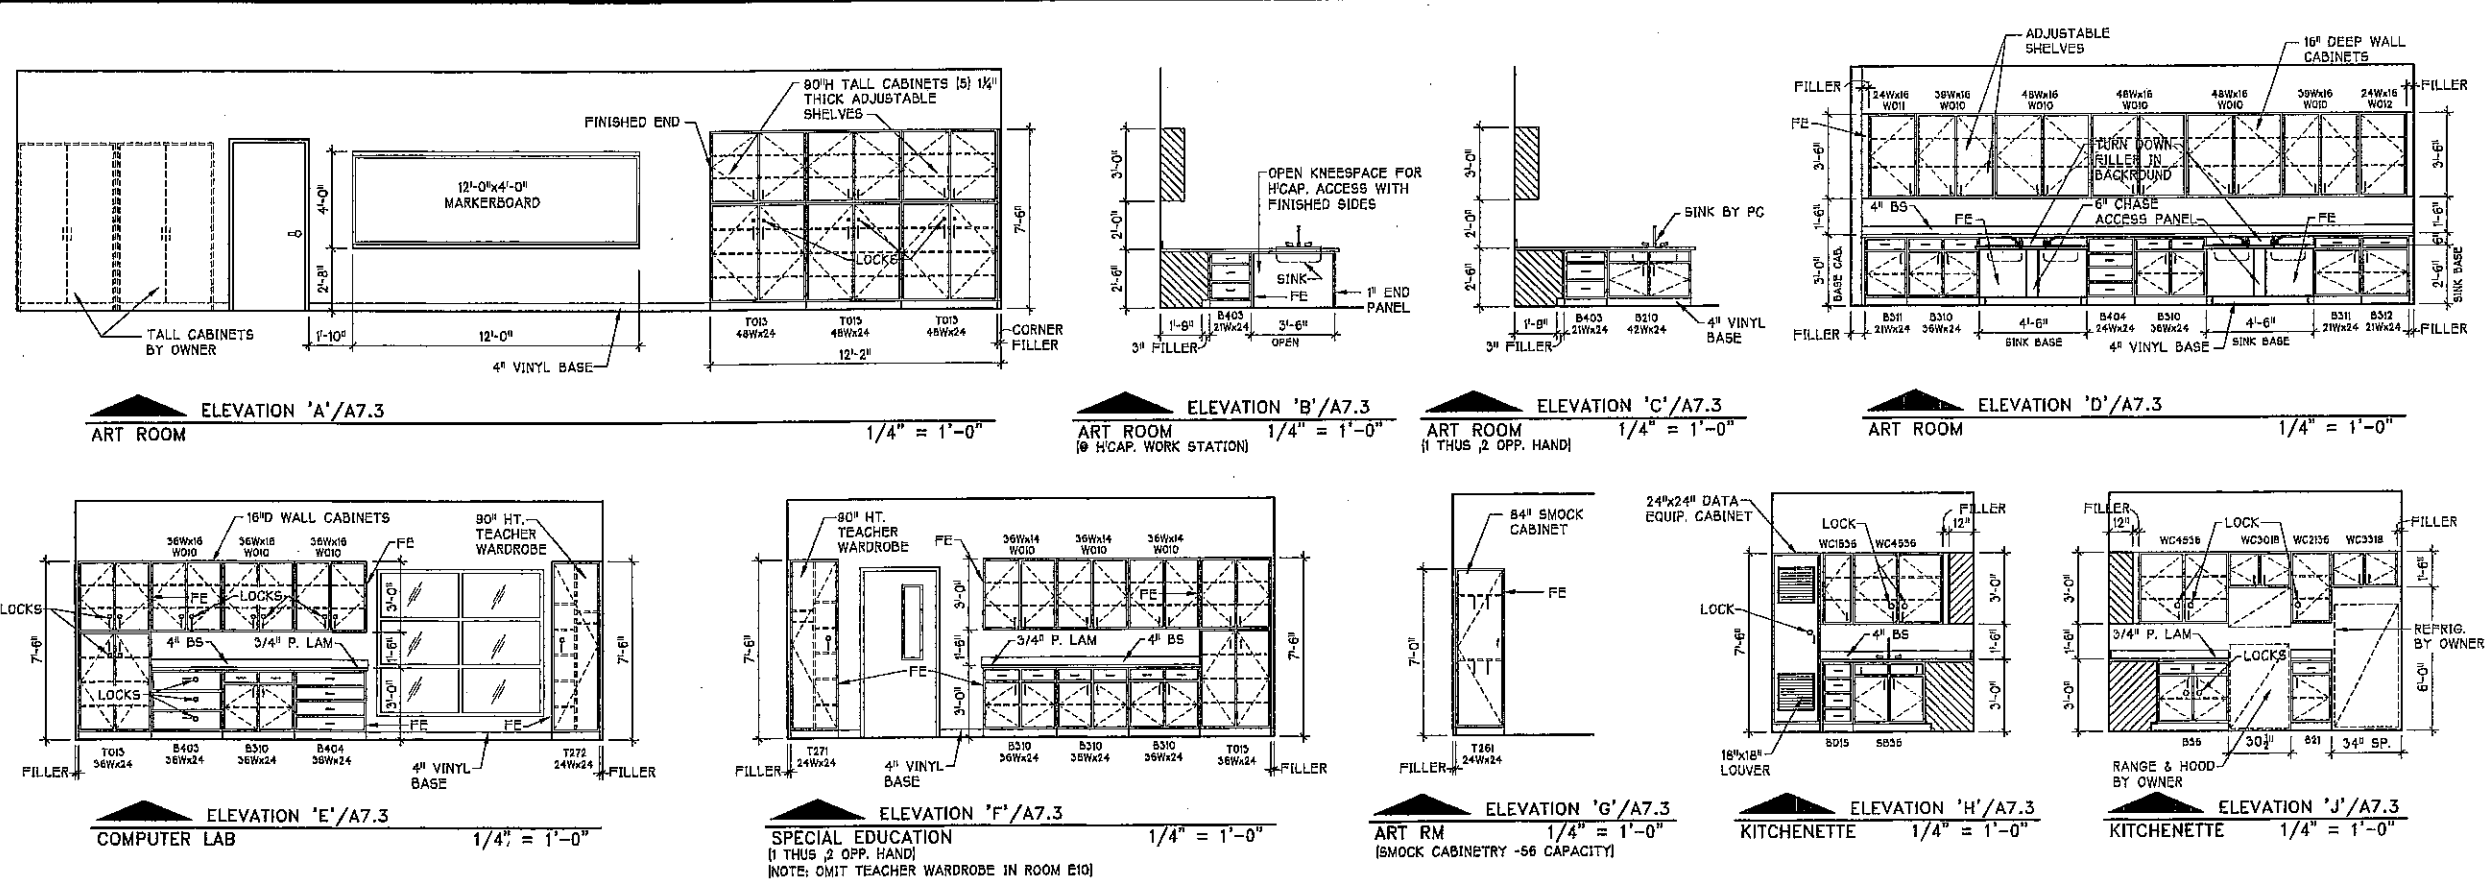

KITCHENETTE FLOOR PLAN
RM 115a
1/4" = 1'-0"

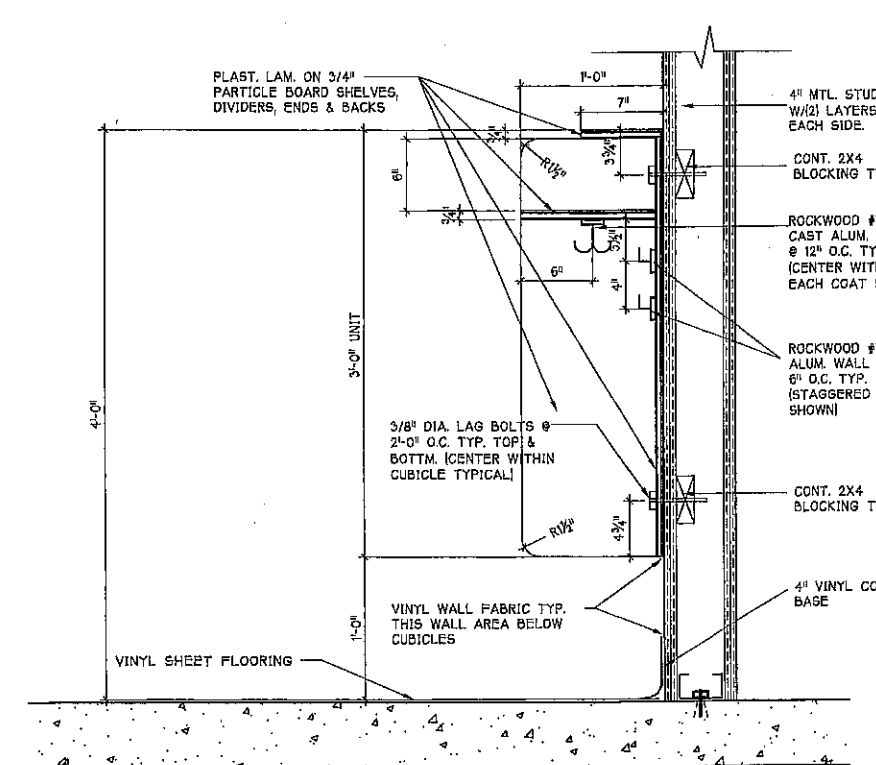

1
A7.3
DETAIL (1ST GRADE ONLY)
1-1/2" = 1'-0"

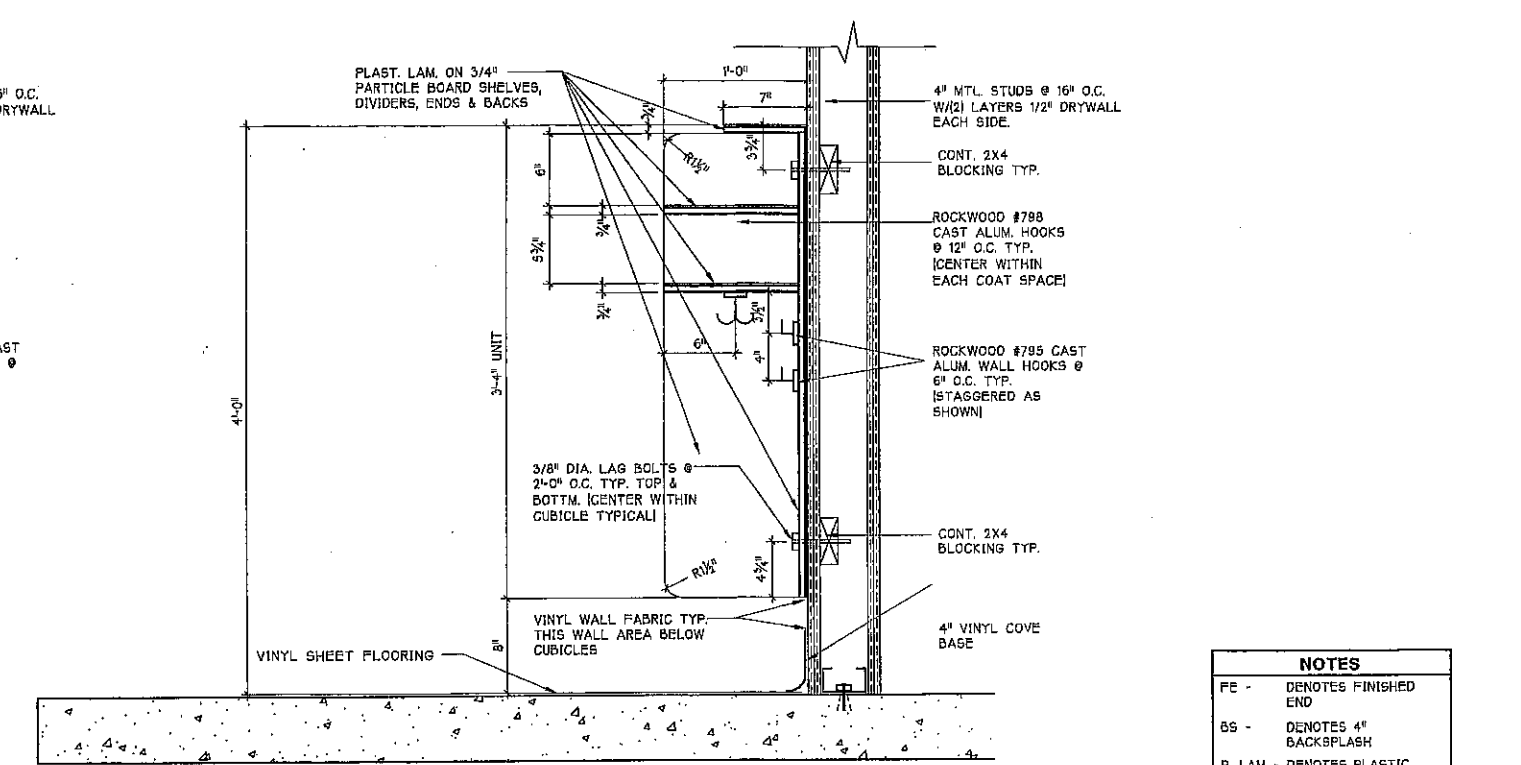

2
A7.3
DETAIL (KINDERGARTEN GRADE ONLY)
1-1/2" = 1'-0"

NOTES
FE - DENOTES FINISHED END
BS - DENOTES 4" BACKSLASH
P. LAM - DENOTES PLASTIC LAMINATE COUNTERTOP
- CABINET MODEL NOS. SHOWN ARE "CABET" FOR CONVENIENCE
- SEE EDUCATIONAL CASEWORK SPECS SECTION 12300

REVISIONS BY

ART ROOM CLASSROOM PLAN & CASEWORK ELEVATIONS
LIBERTY ELEMENTARY SCHOOL
EARLY LEARNING CENTER ADDITION & REMODEL
50-1 W. COUNTY ROAD 900 N.
CHESTERTON, INDIANA
gerometta & kinel architects, inc.

DATE 9-24-09
SCALE AS NOTED
DRAWN NJK
JOB 2914
SHEET
A7.3
OF 62 SHEETS