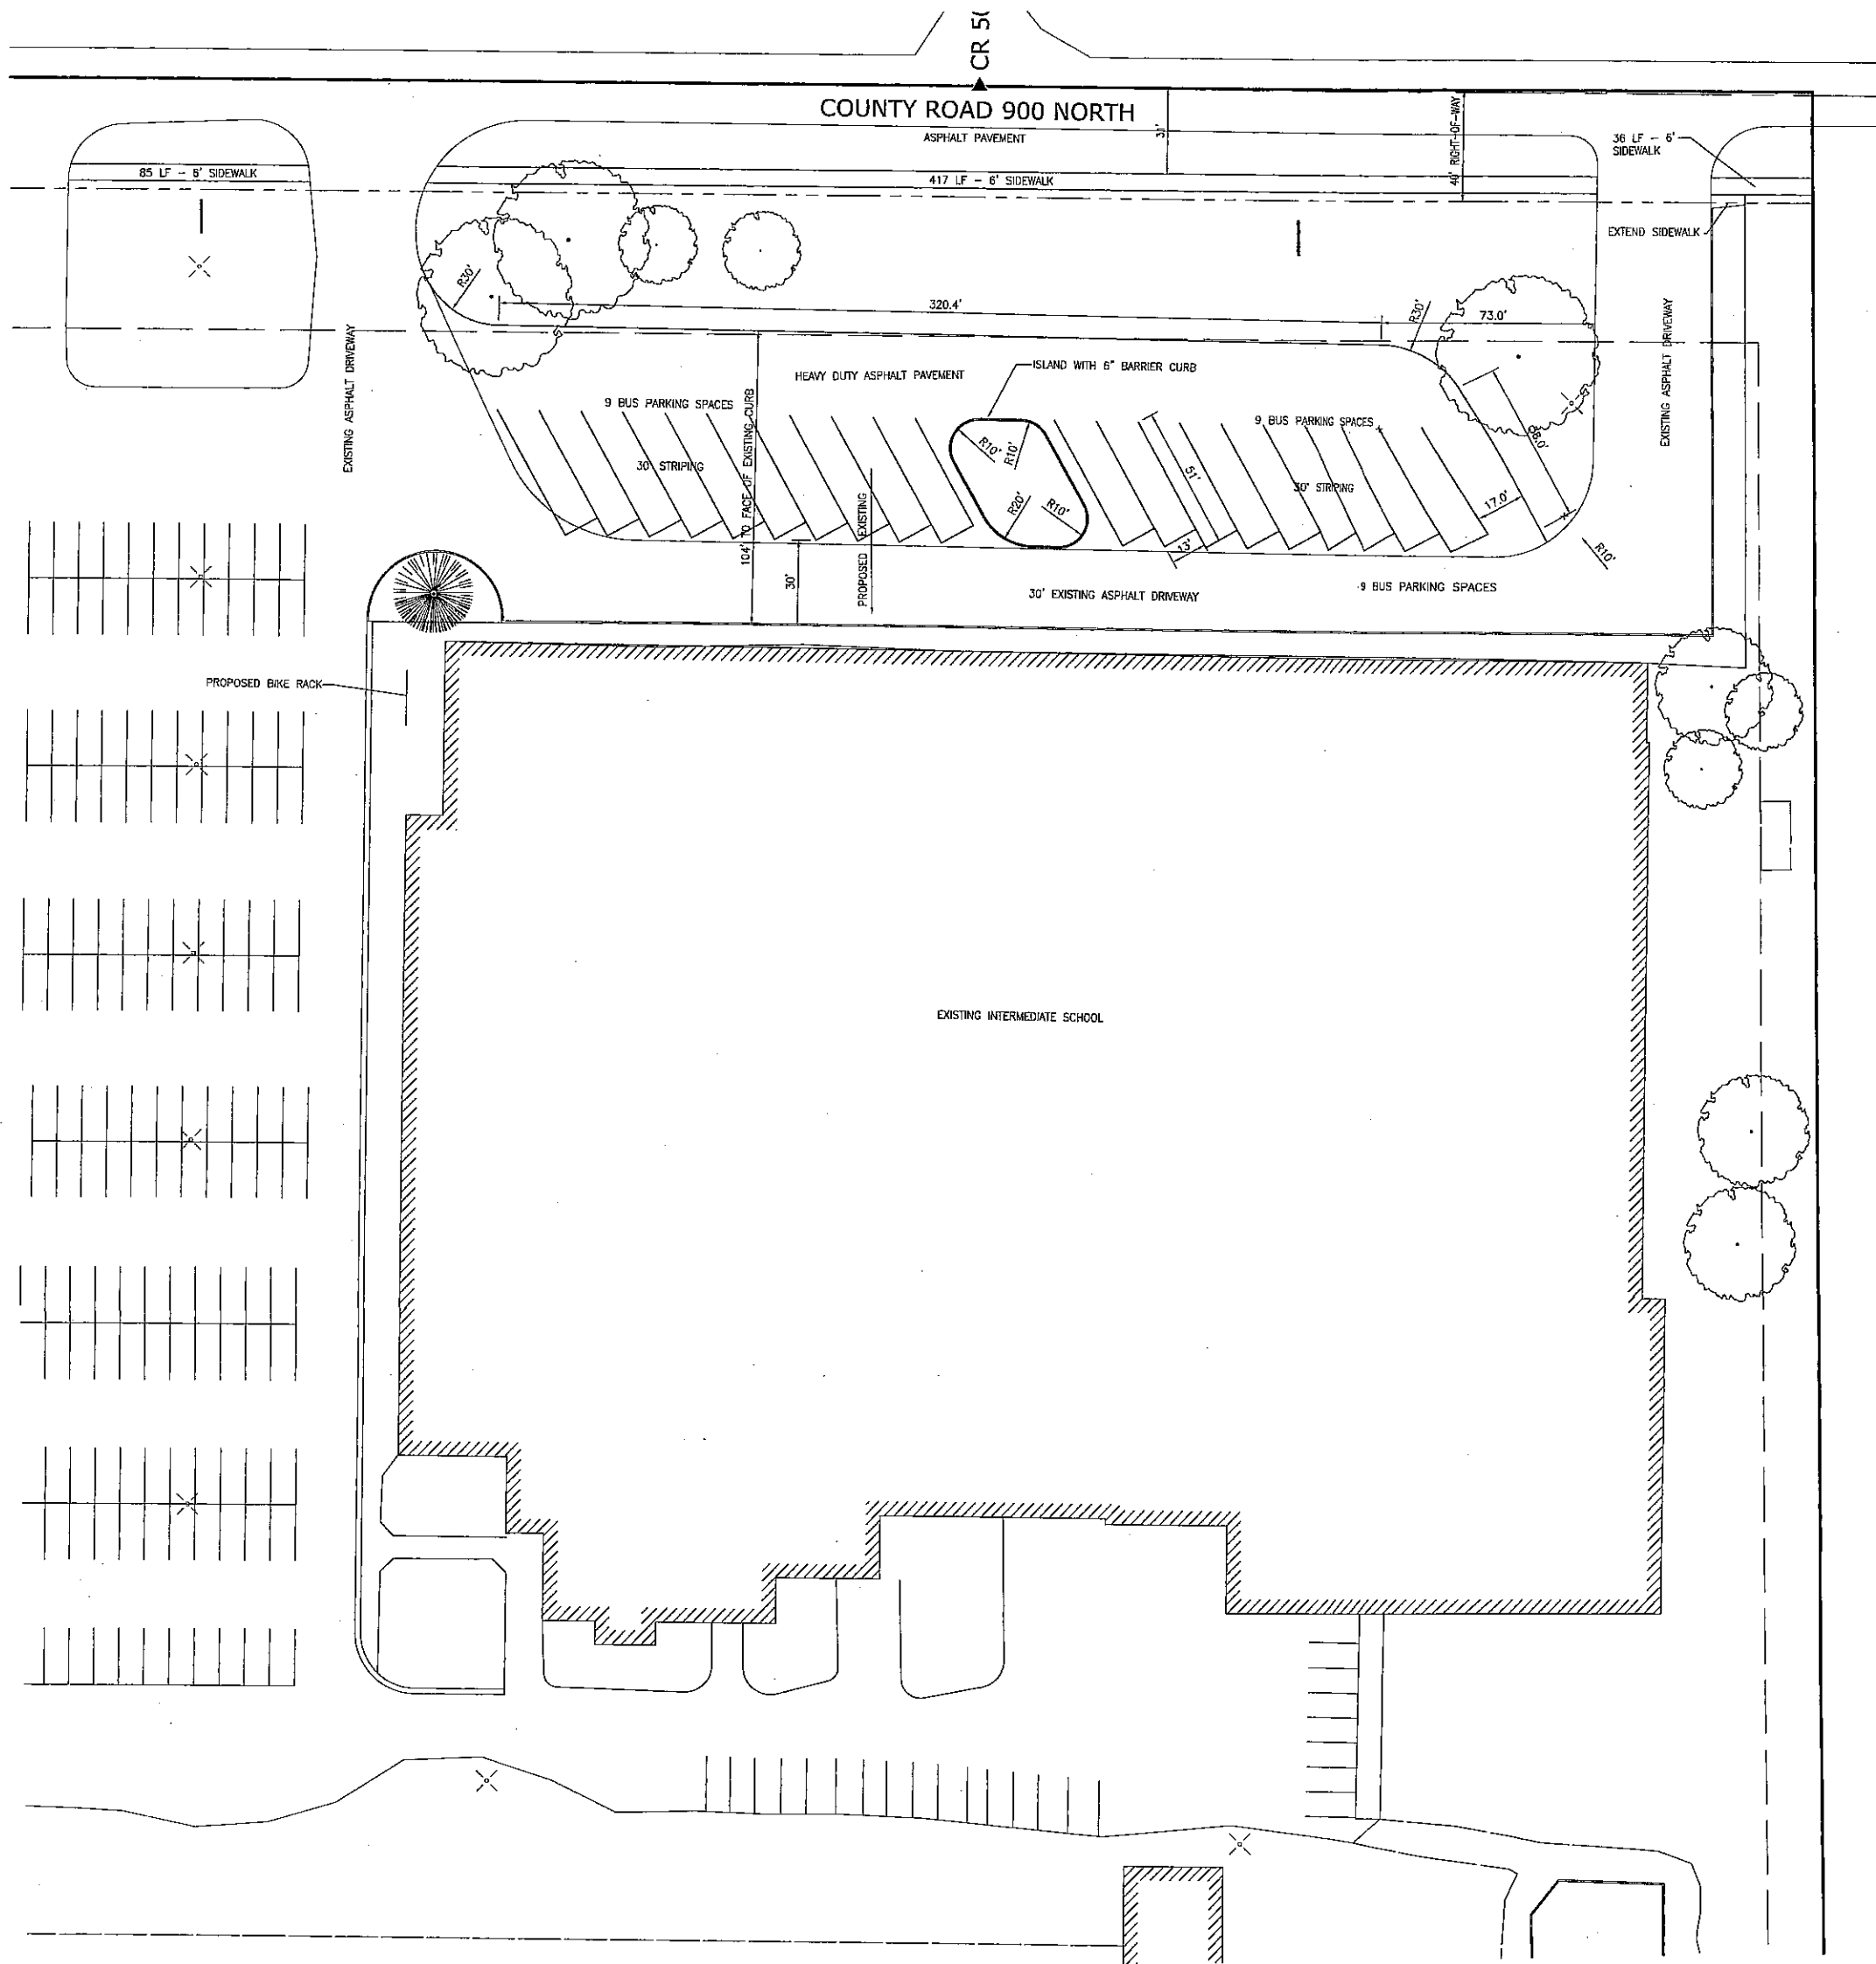


Phill S/B

Site Plan - Additional Parking Lot
Liberty Elementary and Middle Schools - Duneland School Corp.
Liberty Township, Porter County, Indiana

DESIGNED RSP	DRAWN RSP
PROJECT NO. 00528-99-0134.00	DATE September 24, 2009
SHEET NO.	

C101

McMAHON
ENGINEERS ARCHITECTS
832 South State Road 2
Valparaiso, Indiana 46385
Tel: (219) 464-8800
Fax: (219) 464-8801
mcm@mcmapg-in.com