
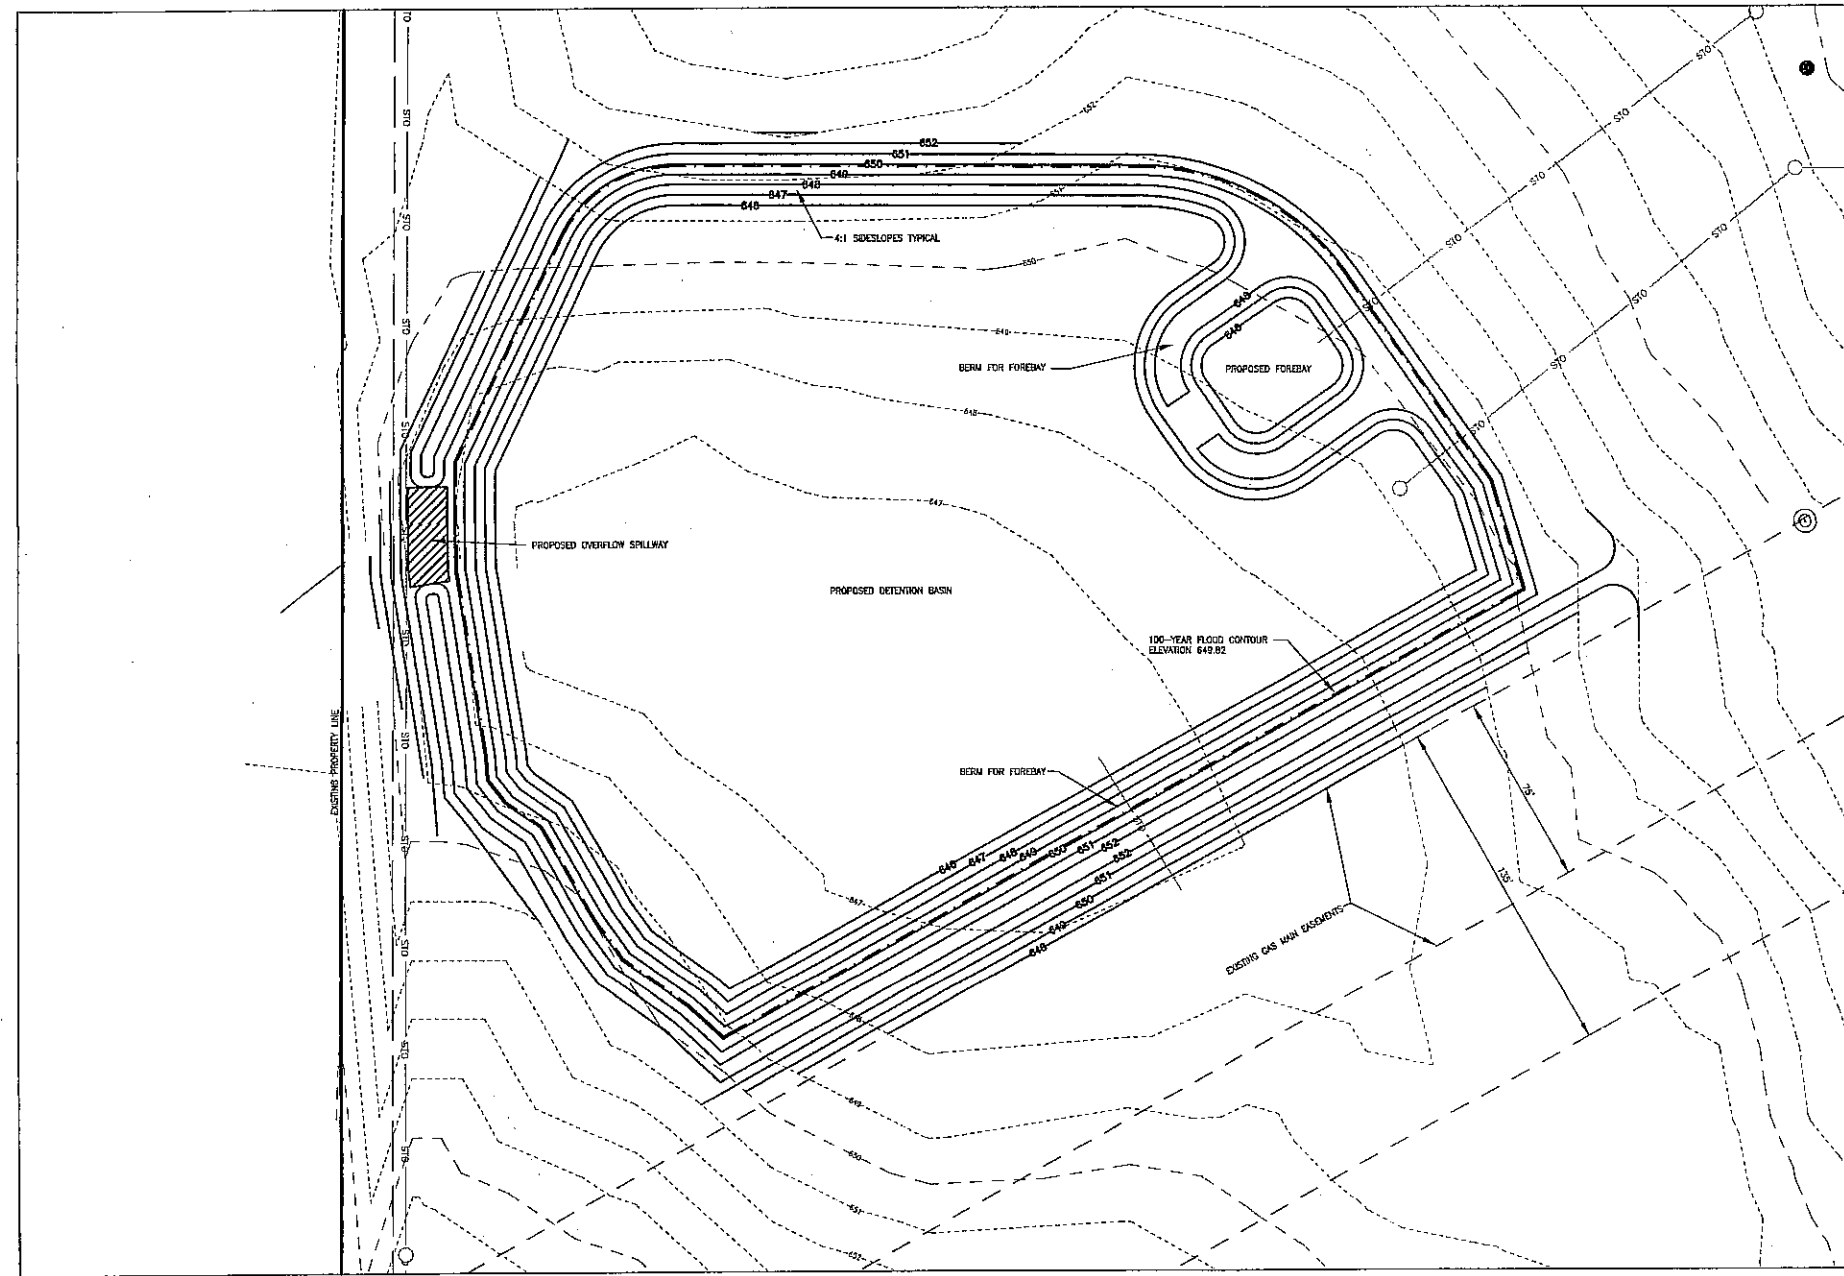
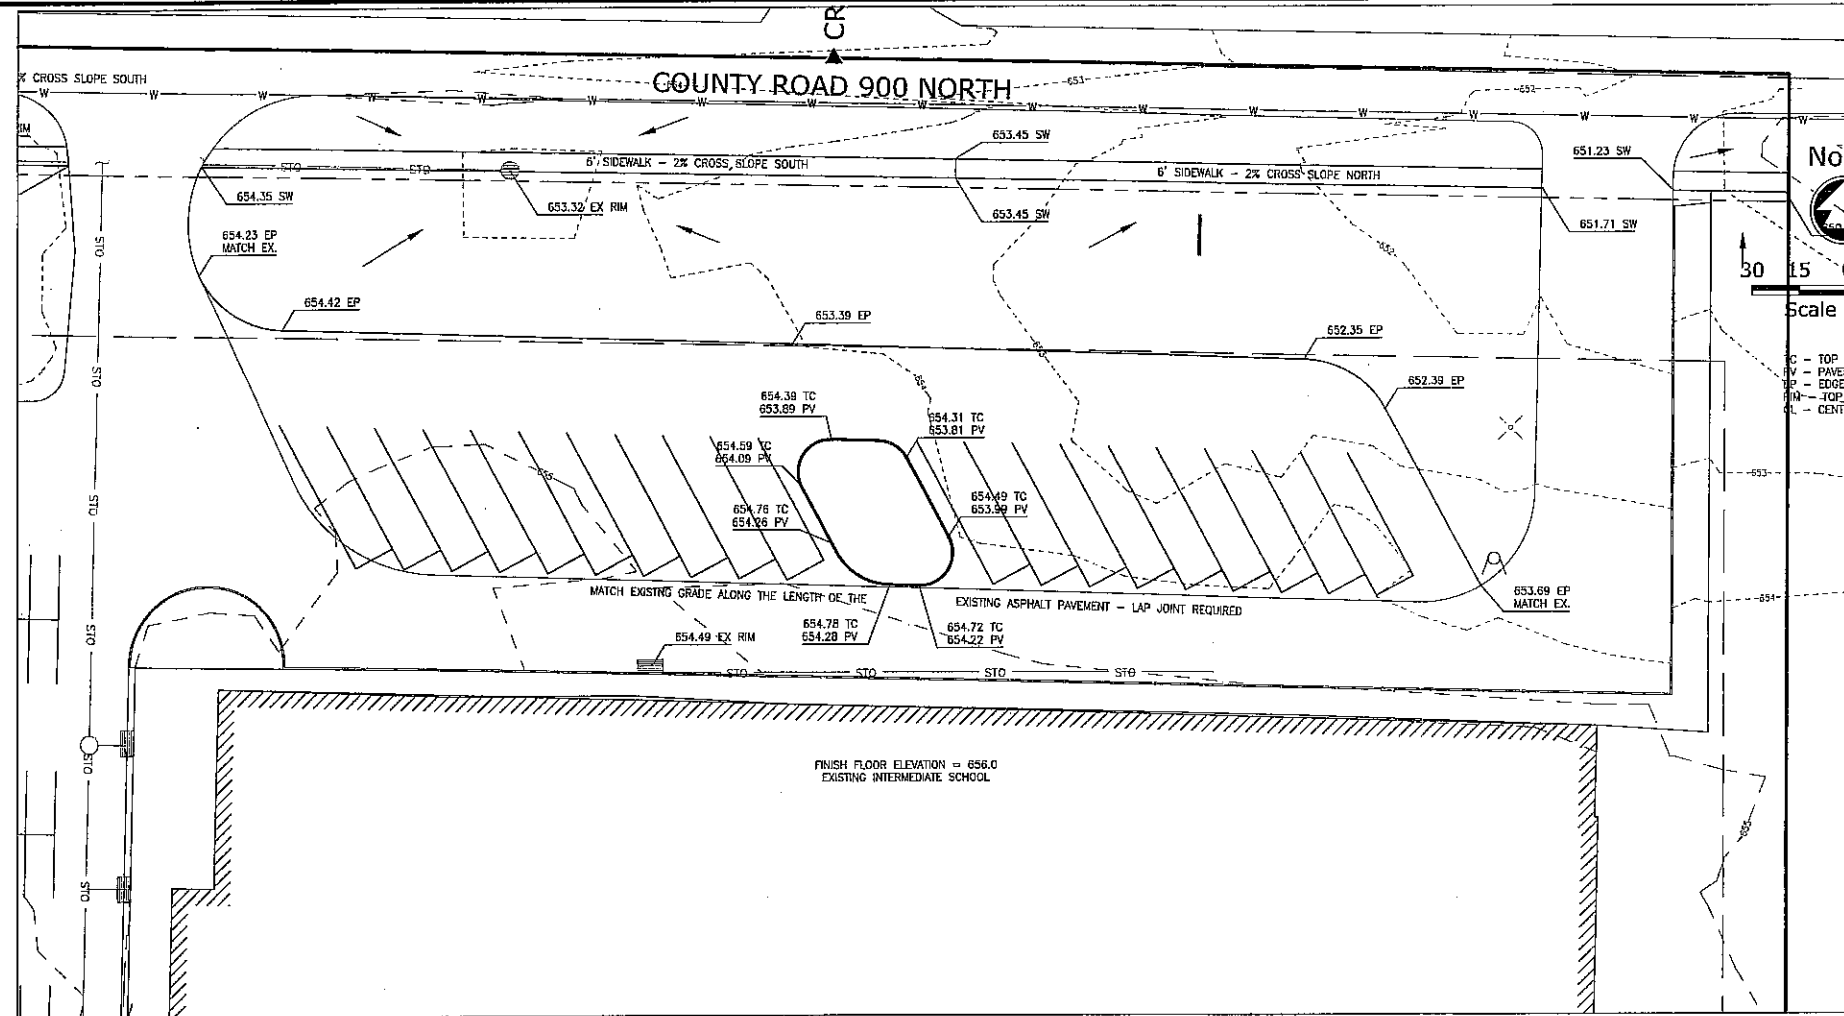


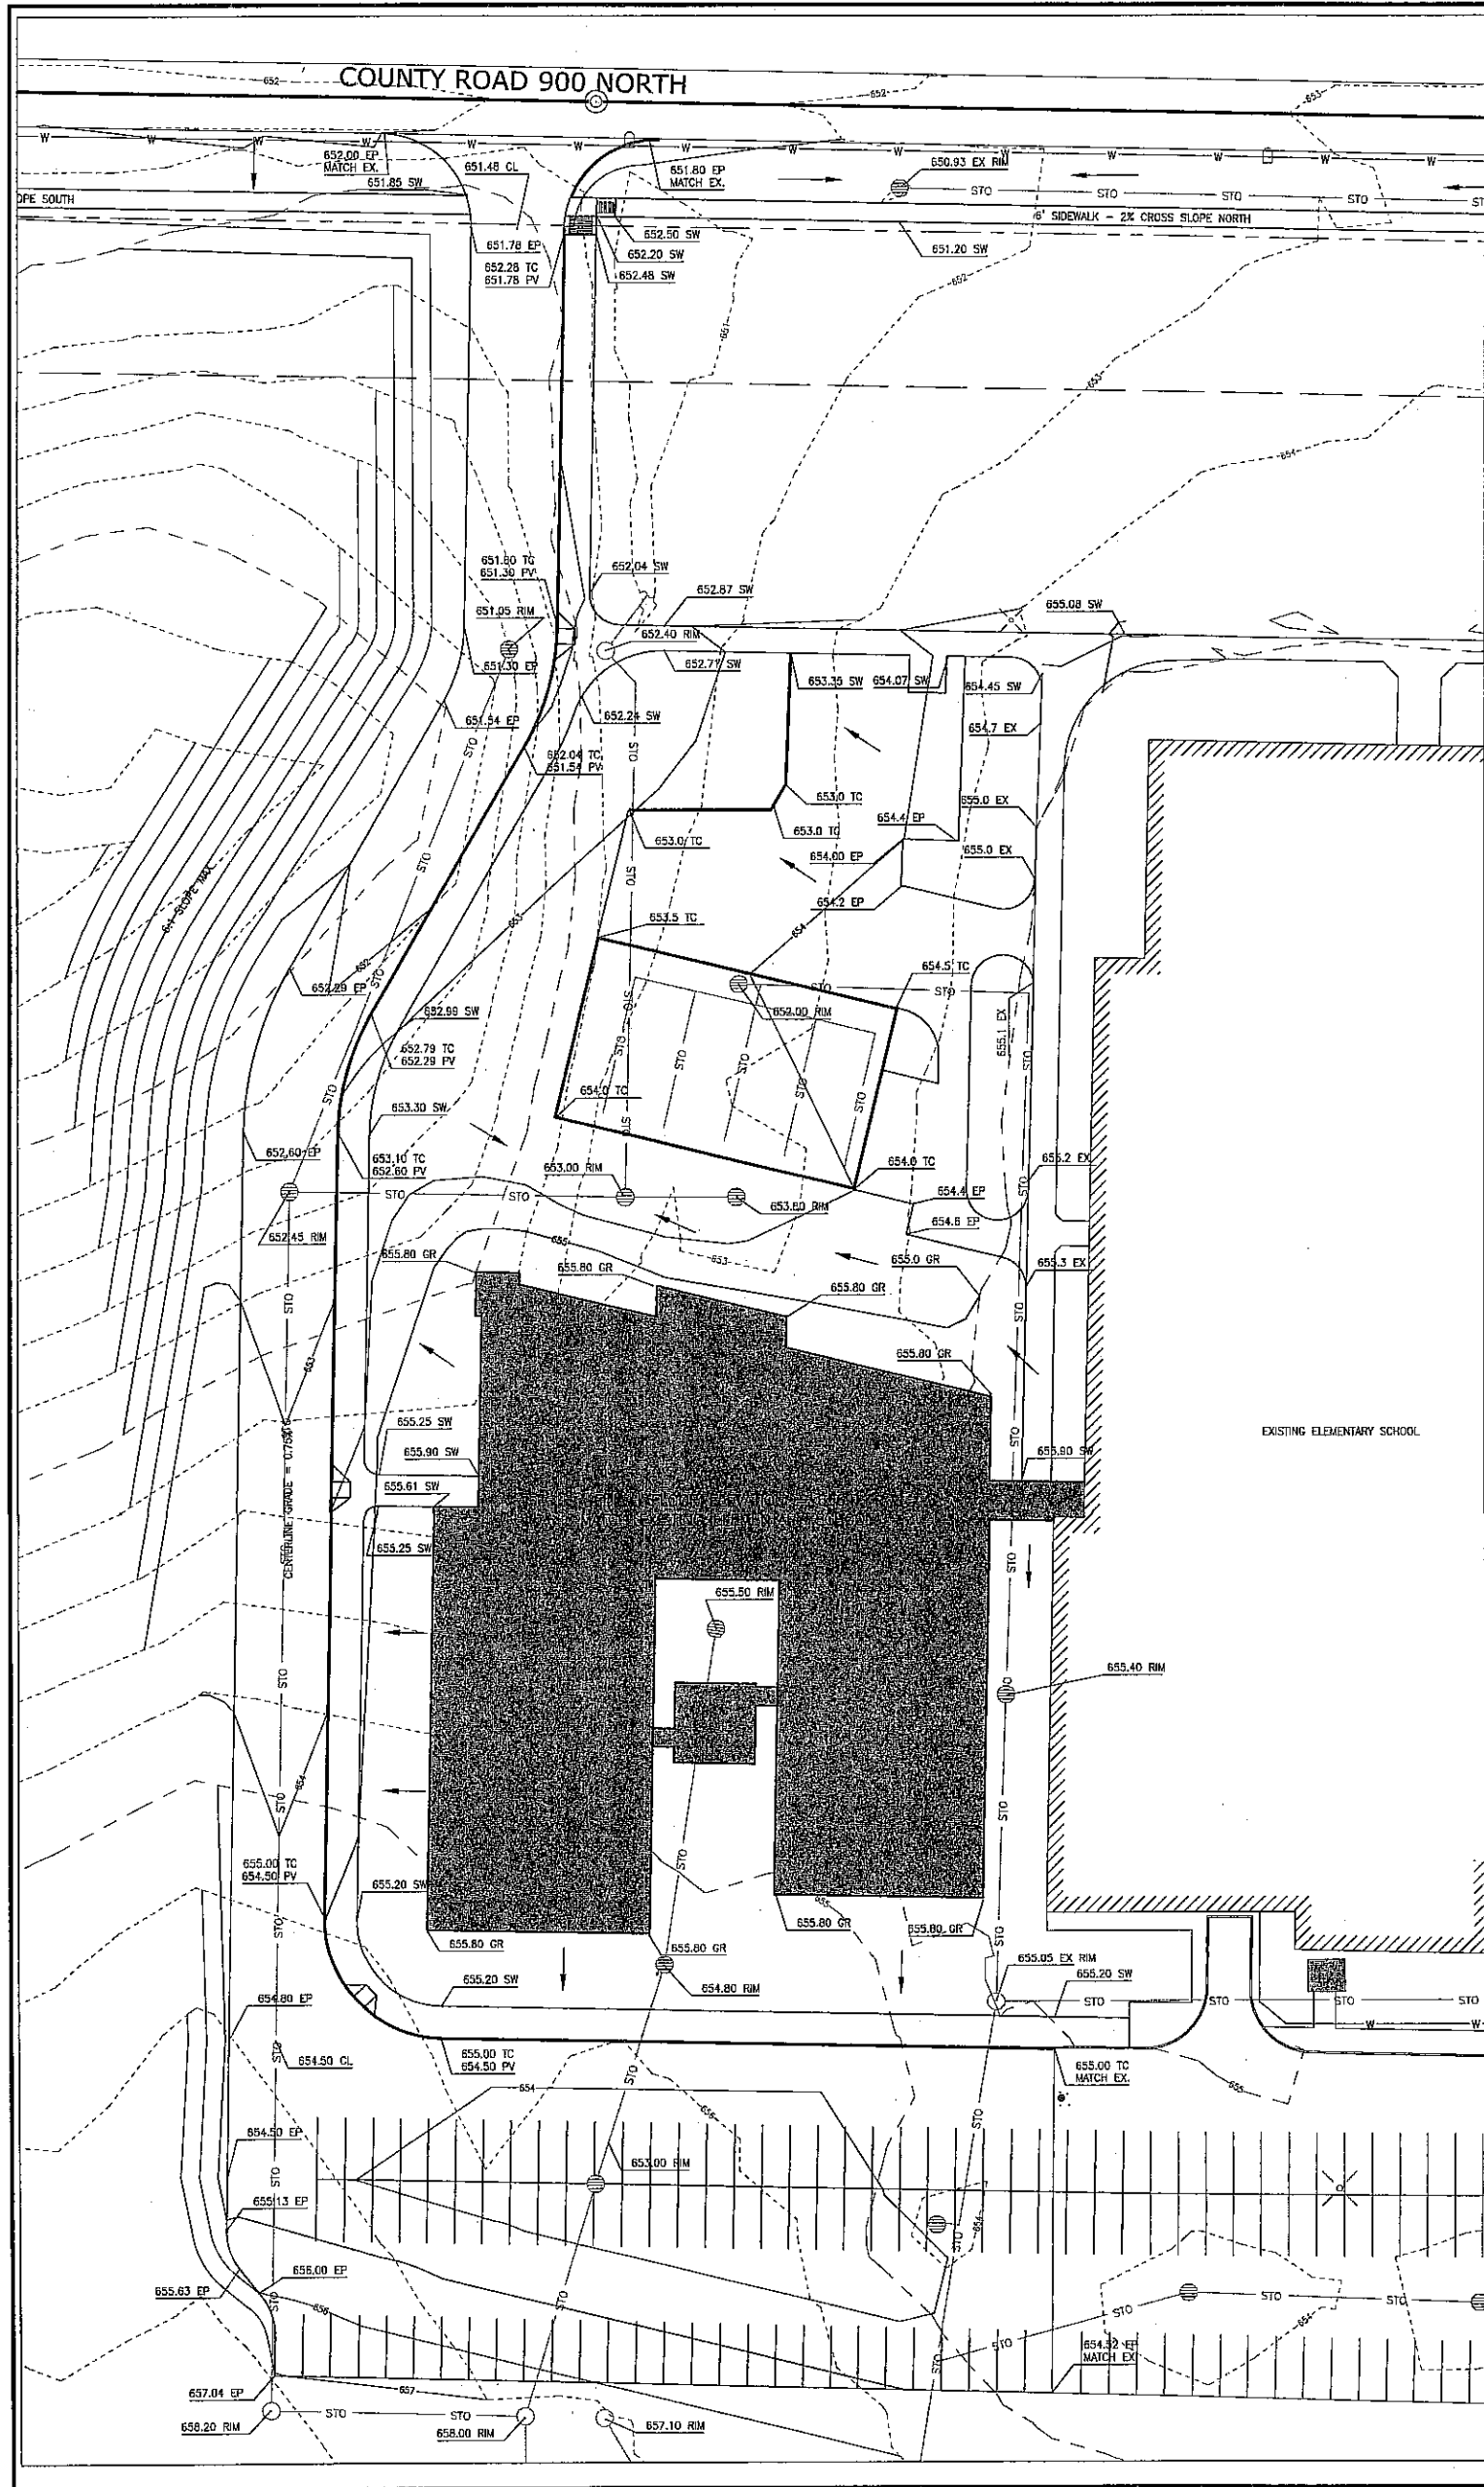

McMAHON
ENGINEERS & ARCHITECTS
1000 N. 10th St., Suite 100
Liberty, Indiana 46350
Tel: (219) 627-7740 Fax: (219) 627-7741
mcmahon@mcma-hon.com

NO.	DATE	DESCRIPTION
1		
2		
3		
4		
5		
6		
7		
8		
9		
10		

Grading Plan
Liberty Elementary and Middle Schools - Dureland School Corp.
Liberty Township, Porter County, Indiana

DESIGNED RSP	DRAWN RSP
PROJECT NO. 030228-29-0134-00	DATE September 24, 2009
SHEET NO.	



10/11/5/12

C200