




E THICKENED SLAB
S1.1 @ MTL. STUD SHEAR WALLS
(SEE SHT. S2.1 FOR WALL LOCATIONS)
1 1/2" = 1'-0"

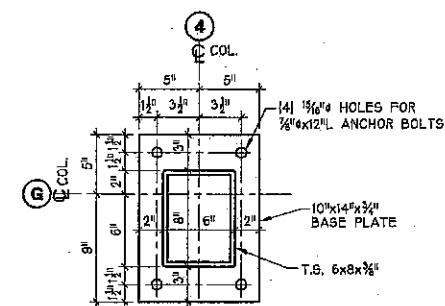


D FOOTING F-1d
S1.1 (1 THUS)
1 1/2" = 1'-0"

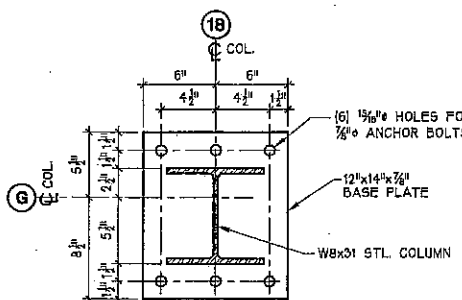

C FOOTING F-1c
S1.1 (1 THUS)
1 1/2" = 1'-0"

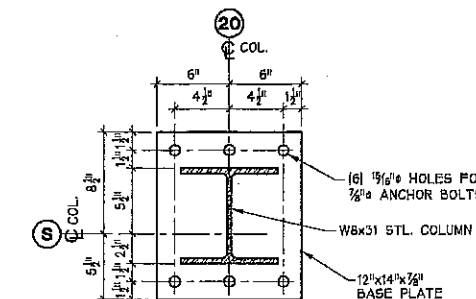

B FOOTING F-1b
S1.1 (1 THUS)
1 1/2" = 1'-0"

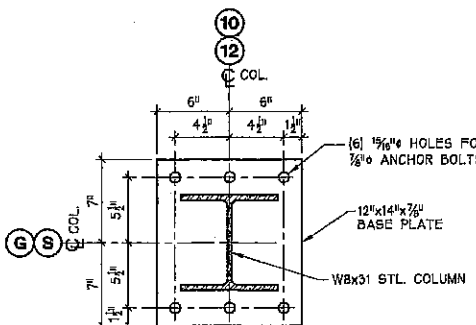


A FOOTING F-1a
S1.1 (2 THUS)
1 1/2" = 1'-0"

FOOTING/PIER SCHEDULE

MARK	FOOTING SIZE	FOOTING REINFORCING	ELEVATION TOP OF FOOTING	PIER SIZE	PIER REINFORCING	ELEVATION TOP OF PIER
F-1	4'-0" x 4'-0" x 1'-0"	(4) #5 EA. WAY	88'-4"	10' X 13"	(4) #6 VERTICAL/ #3 TIES @ 12"	88'-4"
F-2	4'-0" x 4'-0" x 1'-0"	(4) #5 EA. WAY	88'-4"	10' X 13"	(4) #6 VERTICAL/ #3 TIES @ 12"	88'-4"
F-3	3'-0" x 3'-0" x 1'-0"	(4) #5 EA. WAY	88'-4"	10' X 13"	(4) #6 VERTICAL/ #3 TIES @ 12"	88'-4"
F-4	3'-0" x 3'-0" x 1'-0"	(4) #5 EA. WAY	88'-4"	10' X 13"	(4) #6 VERTICAL/ #3 TIES @ 12"	88'-4"
F-5	3'-0" x 3'-0" x 1'-0"	(4) #5 EA. WAY	88'-4"	10' X 13"	(4) #6 VERTICAL/ #3 TIES @ 12"	88'-4"
F-6	2'-0" x 2'-0" x 1'-0"	(4) #5 EA. WAY	88'-4"	10' X 13"	(4) #6 VERTICAL/ #3 TIES @ 12"	88'-4"
F-7	2'-0" x 2'-0" x 1'-0"	(4) #5 EA. WAY	88'-4"	10' X 13"	(4) #6 VERTICAL/ #3 TIES @ 12"	88'-4"
F-8	2'-0" x 2'-0" x 1'-0"	(4) #5 EA. WAY	88'-4"	10' X 13"	(4) #6 VERTICAL/ #3 TIES @ 12"	88'-4"
F-9	2'-0" x 2'-0" x 1'-0"	(4) #5 EA. WAY	88'-4"	10' X 13"	(4) #6 VERTICAL/ #3 TIES @ 12"	88'-4"
F-10	2'-0" x 2'-0" x 1'-0"	(4) #5 EA. WAY	88'-4"	10' X 13"	(4) #6 VERTICAL/ #3 TIES @ 12"	88'-4"

*F-7a OUTSIDE CORNER @ C 23 & 24 HAS SKEWED CONC. PIER
*F-8a INSIDE CORNER @ C 23 & 24 HAS DIFFERENT COLUMN LOCATION ON PLATE

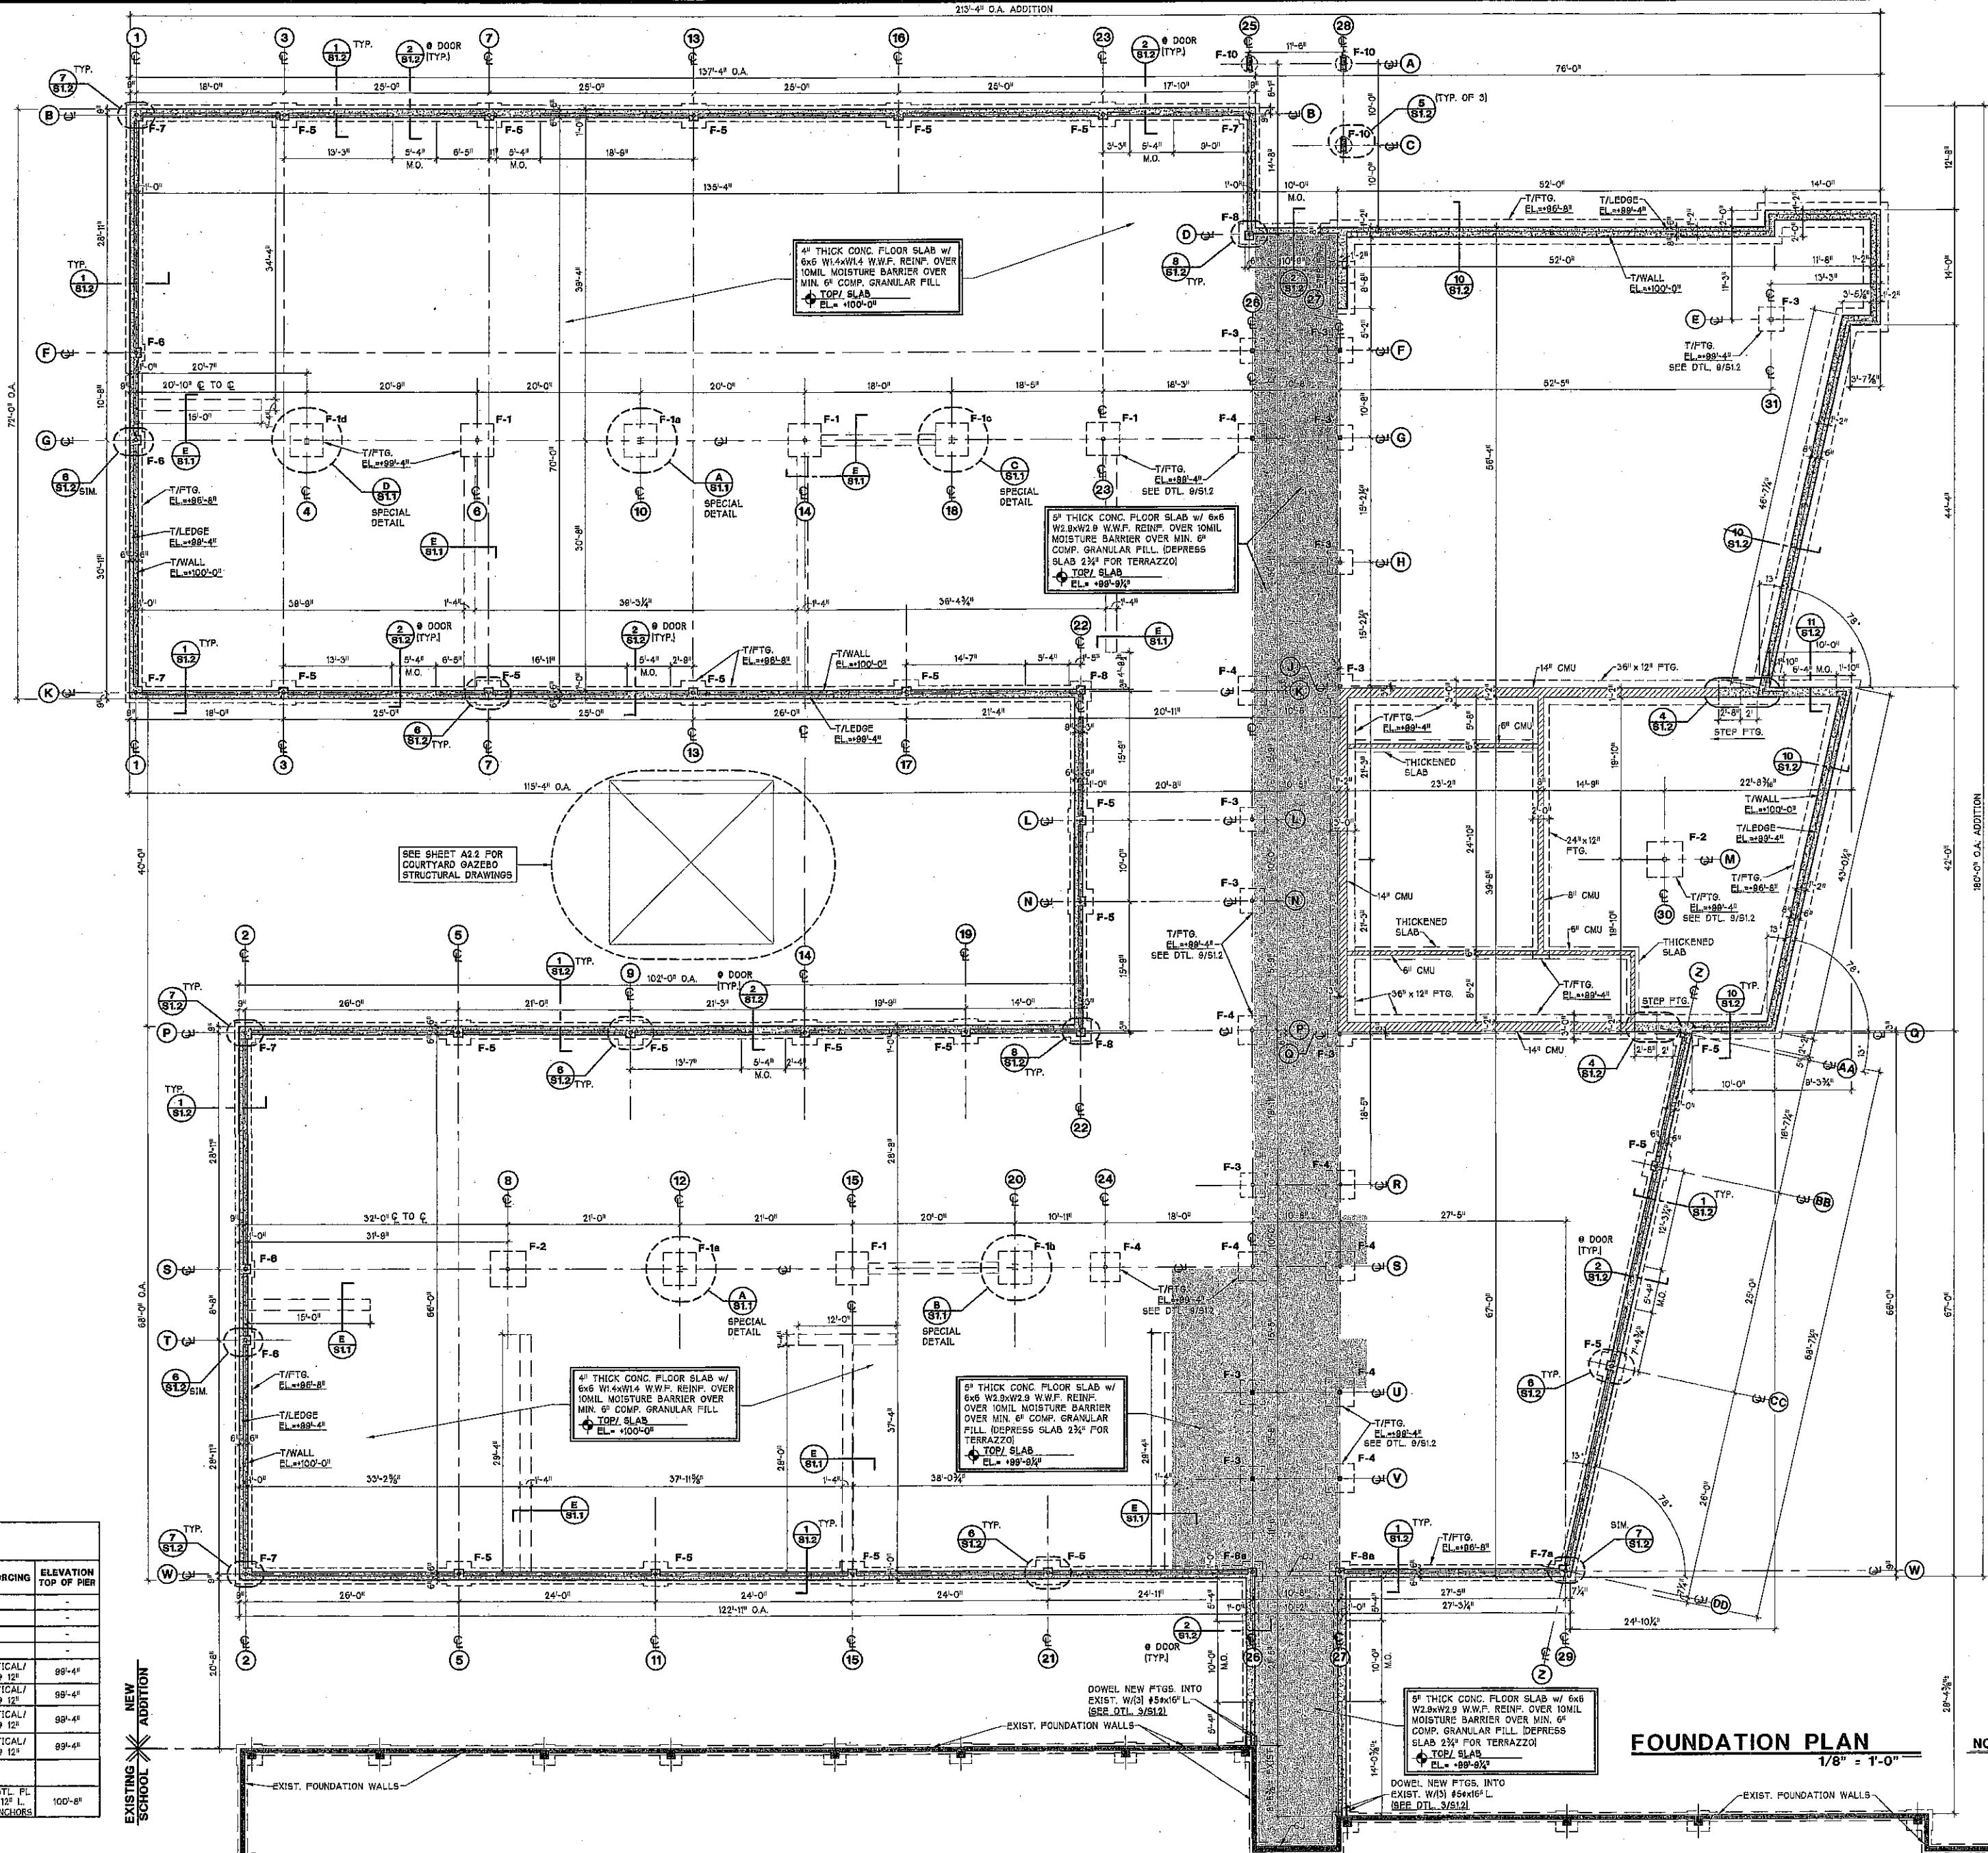

FOUNDATION PLAN
1/8" = 1'-0"



FOUNDATION PLAN, SCHEDULE & DETAILS
LIBERTY ELEMENTARY SCHOOL
EARLY LEARNING CENTER ADDITION & REMODEL
50-1 W. COUNTY ROAD 900 N.
CHESTERTON, INDIANA
gerometta & kinel architects, inc.



REVISIONS	BY

DATE 8-24-09

SCALE 1/8" = 1'-0"

DRAWN LAS

JOB 2014

SHEET

S1.1

OF 62 SHEETS