
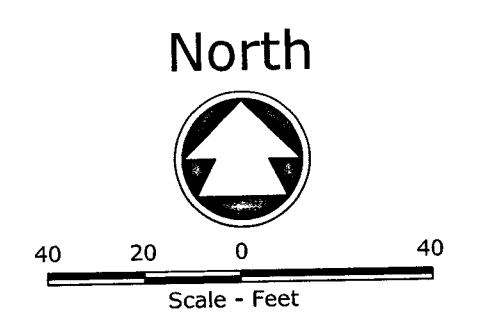
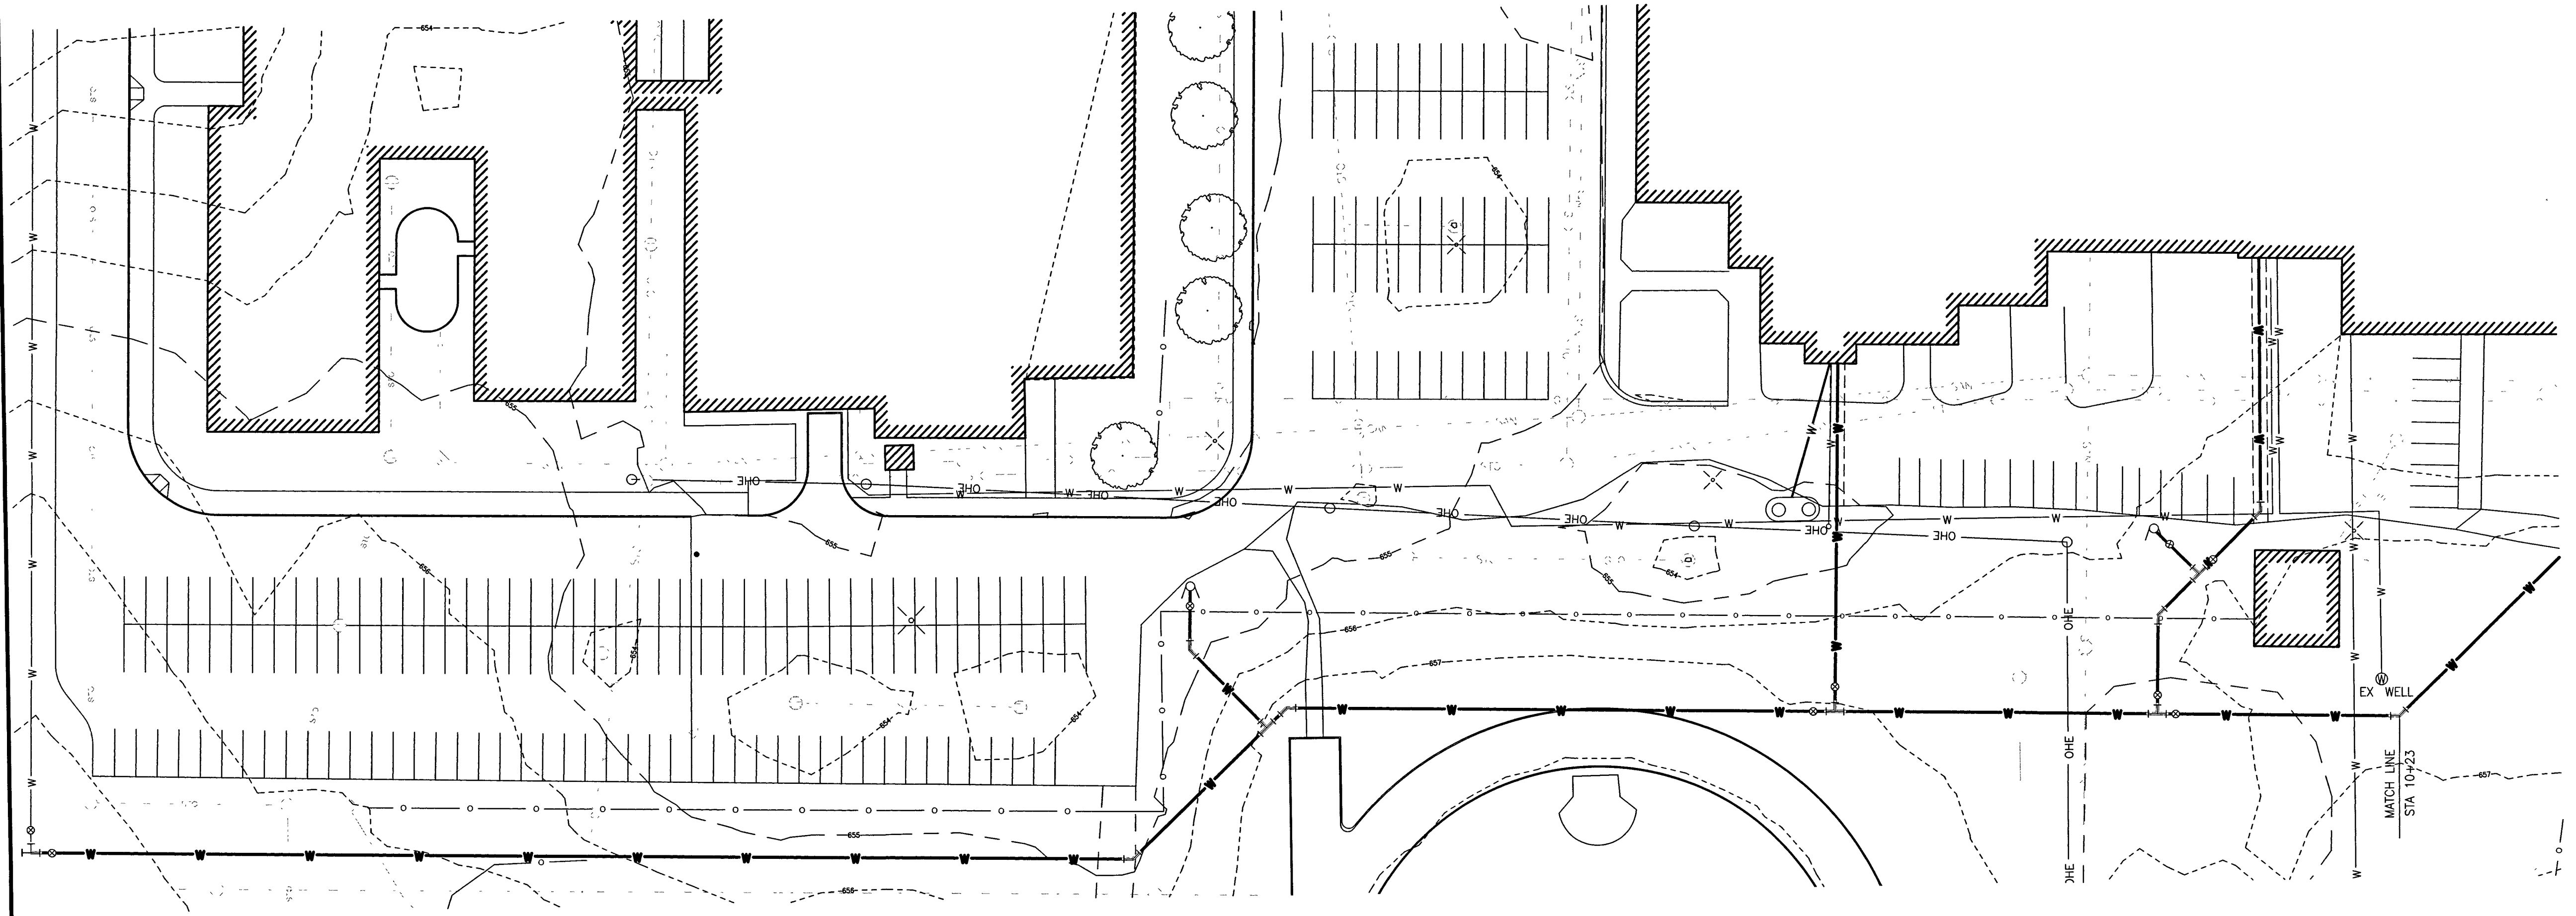


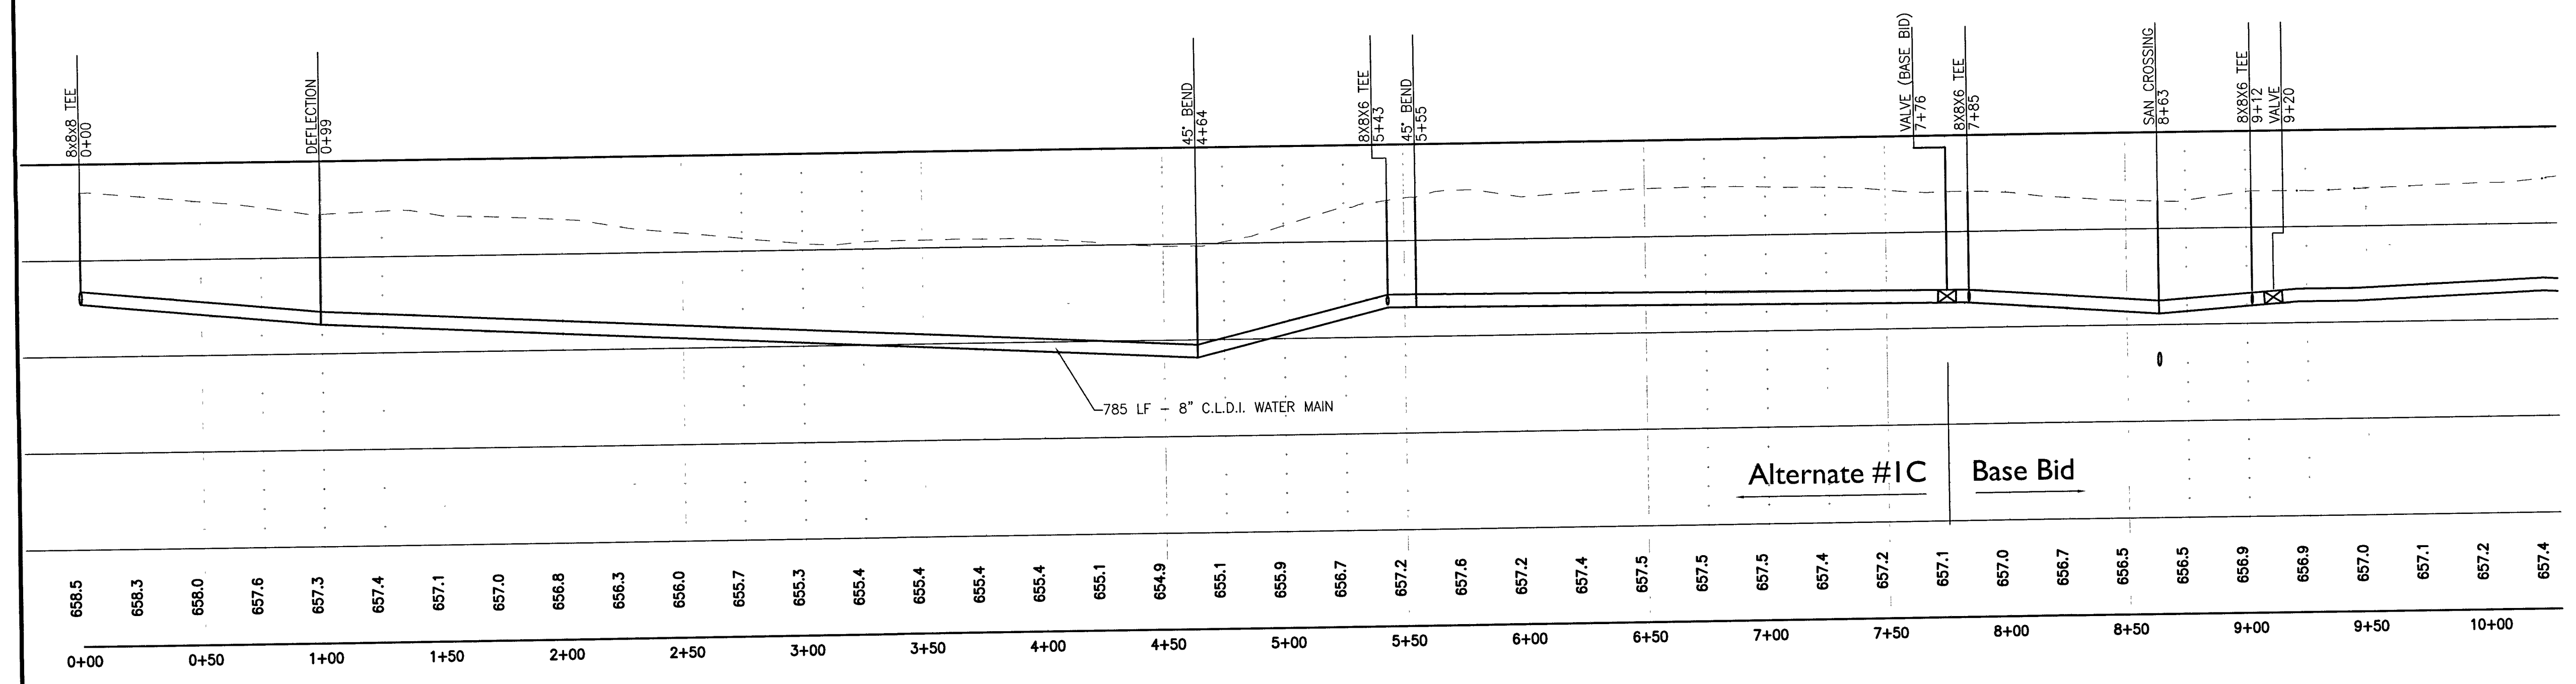

Liberty Elementary and Intermediate Schools
Liberty Township, Porter County, Indiana
Water Main Plan and Profile

DESIGNED RSP	DRAWN RSP
PROJECT NO D0528-59-0151 00	
DATE	
SHEET NO	

C301

McMahon provides this drawing and data, regardless of the source, for the project service. All rights including copyrights are retained by McMahon. The user agrees to indemnify and hold McMahon harmless for any reuse of or modification to this drawing or data without prior written consent by McMahon.

NO	DATE	REVISION

McMAHON
ENGINEERS/ARCHITECTS
952 South State Road
Valparaiso, Indiana 46086
Tel: (219) 464-8248
Fax: (219) 464-8248
mcm@mcgrp.in.com