

[illegible]

EXISTING/DEMOLITION ROOF PLAN

JACKSON ELEMENTARY SCHOOL REEROOFING
118 N. 400 EAST
VALPARAISO, IN

gerometta & kinel architects, inc.
chesterton, indiana



DATE	1-28-09
SCALE	AS SHOWN
DRAWN	MMD/NJK
29	2910
SHEET	
R-1 4 SHEETS	


ST#23

DRAWING INDEX	
R-1	EXISTING/DEMO ROOF PLAN
R-2	FINISH ROOF PLAN
R-3	ELEVATION & ALTERNATE BID DETAILS
R-4	DETAILS AND NOTES

[illegible]


SPECIFIC DEMOLITION NOTES

1. REMOVE EXISTING SHINGLES, FELTS AND RUBBER FLASHING DOWN TO PLYWOOD DECK, INCLUDING FASTENERS.
2. REMOVE EXISTING SHEET METAL, COPING, FLASHING OR DRIPEDGE AS APPROPRIATE.
3. REMOVE EXISTING EPDM RUBBER VALLEY DOWN TO PLYWOOD DECK.
4. REMOVE EXISTING MEMBRANE ROOFING AND STONE BALLAST. (INSULATION TO REMAIN)
5. REMOVE EXISTING ALUMINUM FASCIA CAP PIECE ONLY, IT SHALL BE SALVAGED AND REUSED. FASCIA PANELS TO REMAIN.
6. REMOVE EXISTING MEMBRANE ROOFING, INSULATION AND STONE BALLAST DOWN TO STEEL DECK.
7. REMOVE AND DISPOSE OF EXISTING DRIP EDGE.
8. REMOVE EXISTING ROOF DRAIN BASKET AND CLAMPING RING. REPLACE WITH NEW DRAIN BASKET. REPLACE DRAIN BASKETS WITH NEW C.I. BASKETS (4" REQUIRED)

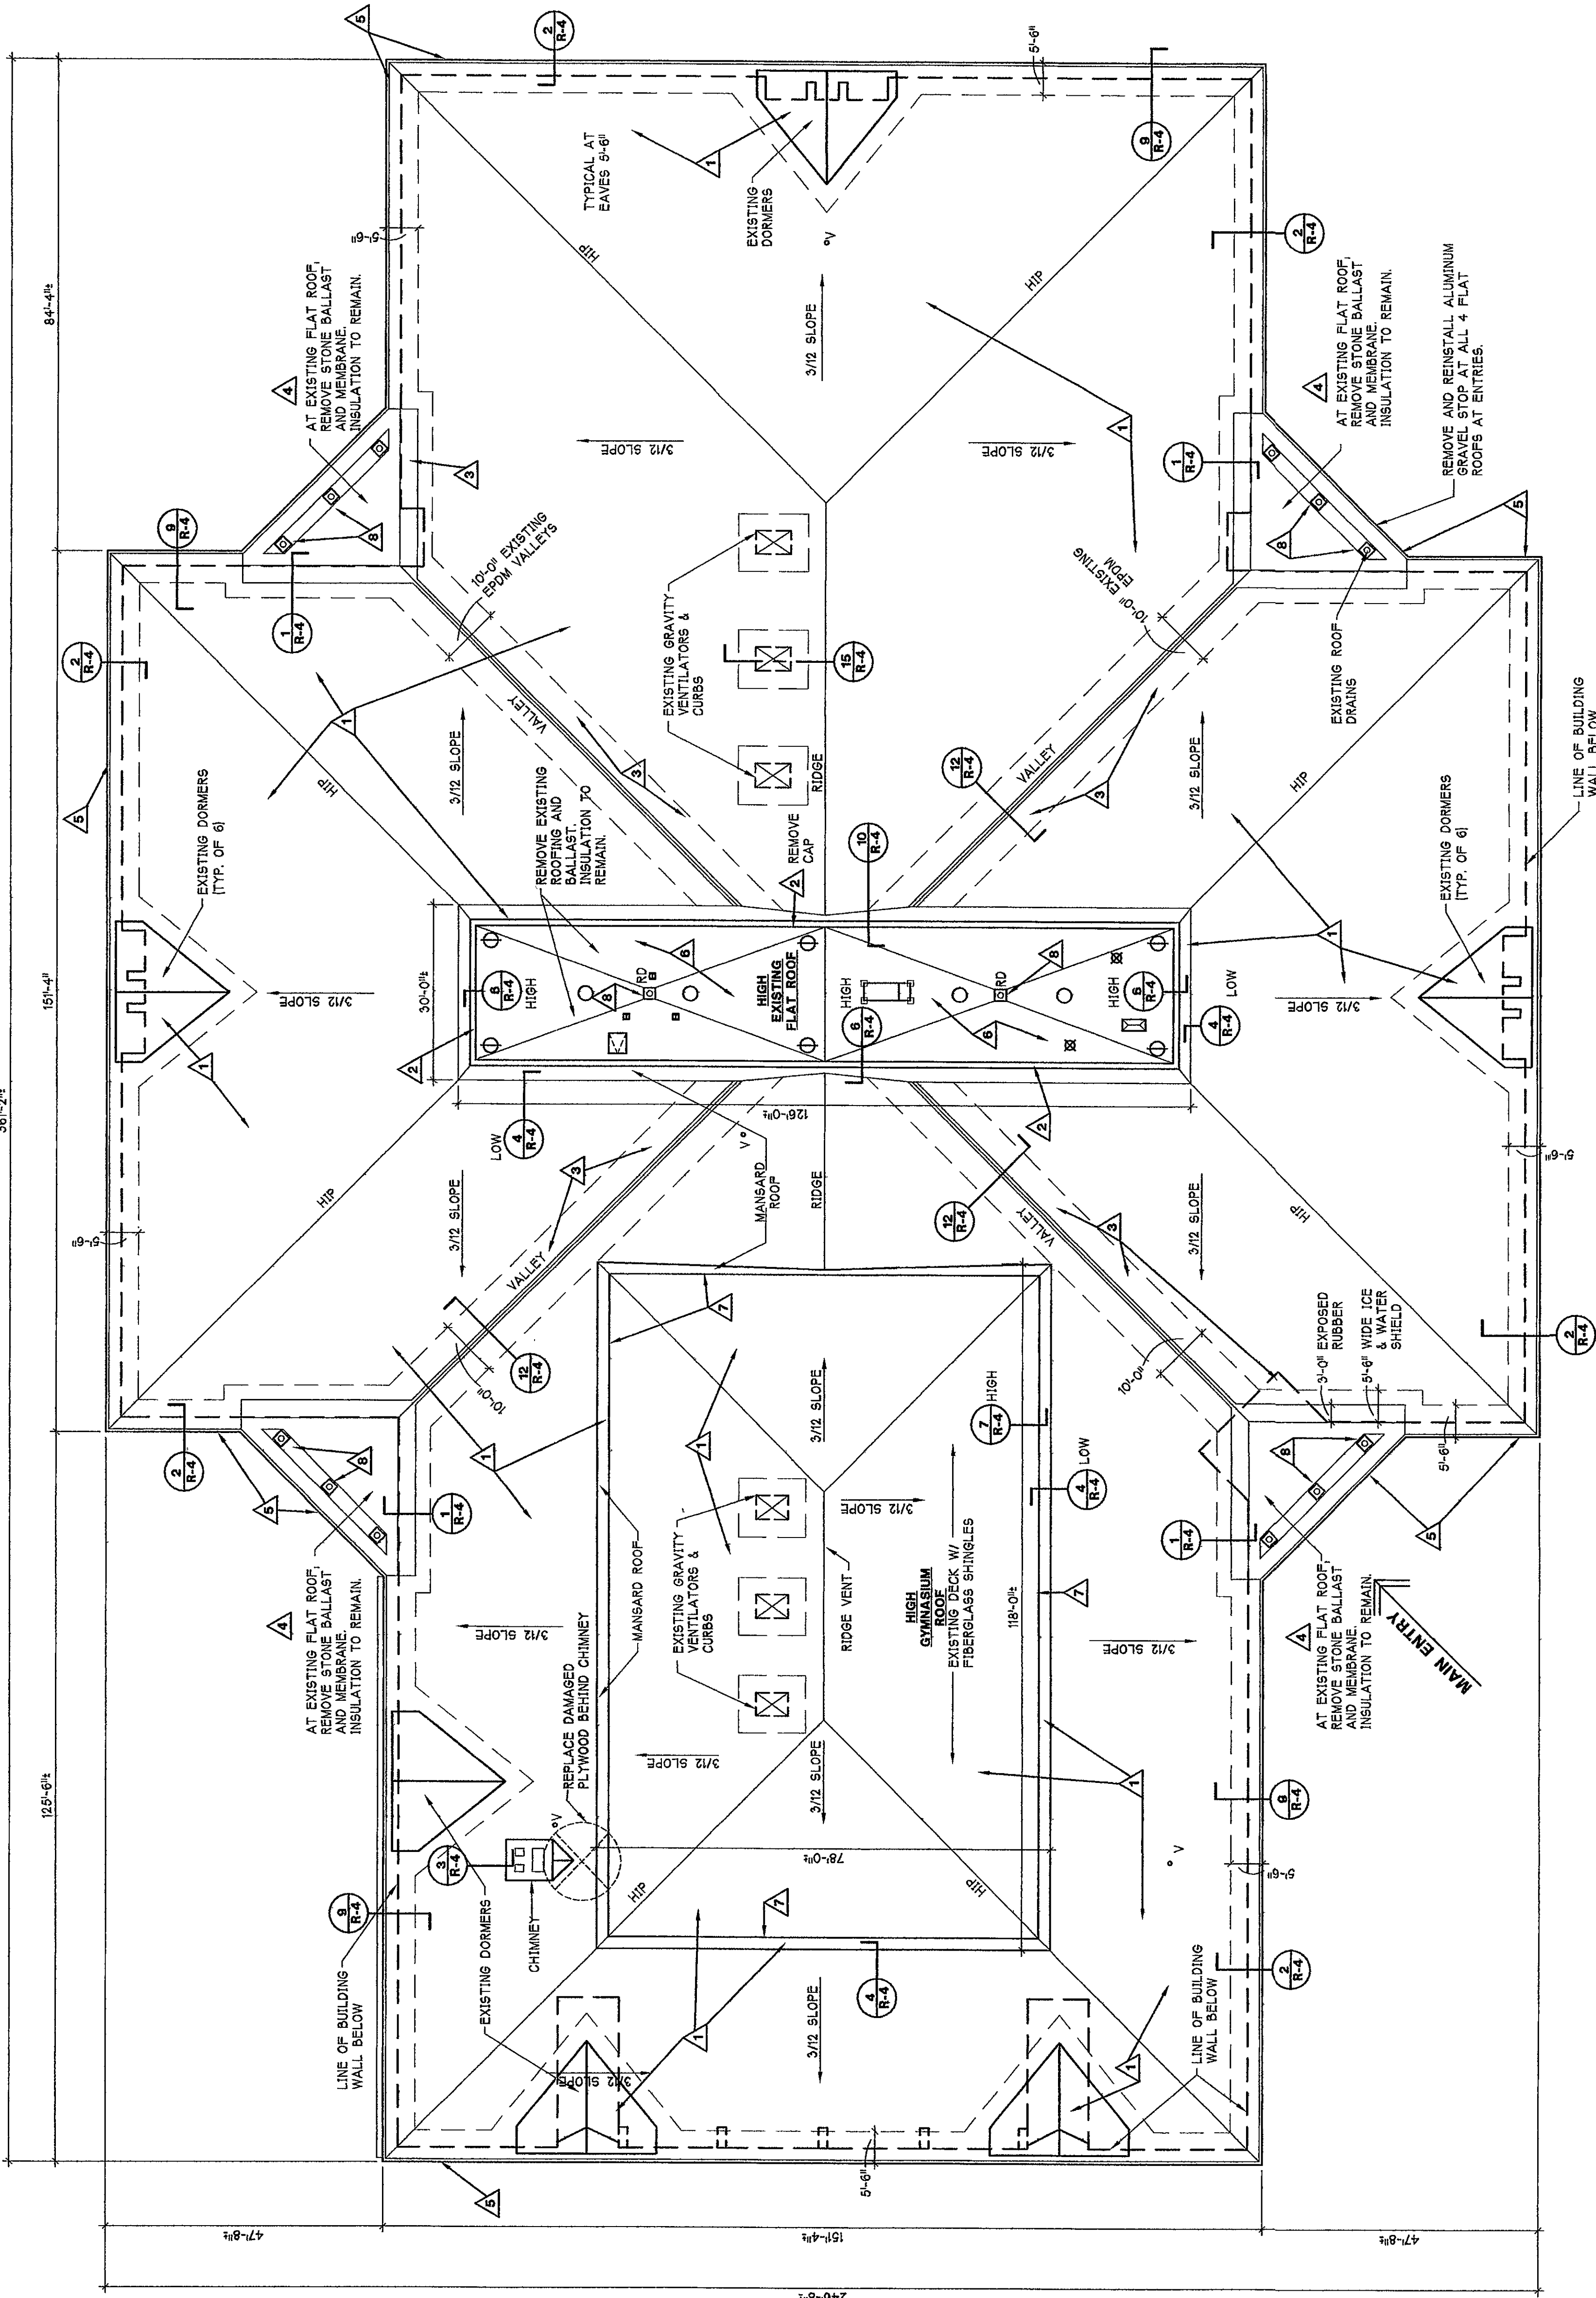

NOTE. EXISTING CONSTRUCTION⁶ CONDITIONS SHOWN ON THIS SHEET ARE GIVEN TO ASSIST BIDDERS IN PREPARING THEIR PROPOSALS. THESE DETAILS APPROXIMATE EXISTING CONFIGURATIONS AND DIMENSIONS AND WILL VARY SOMEWHAT IN THE FIELD. IT REMAINS THE CONTRACTOR'S RESPONSIBILITY TO VISIT THE PROJECT AND ASCERTAIN ACTUAL EXISTING CONSTRUCTION CONDITIONS TO HIS OWN SATISFACTION PRIOR TO SUBMITTING BID PROPOSAL.

DEMOLITION ROOF PLAN

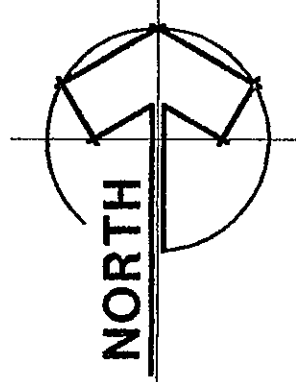

1/16" = 1'-0"