

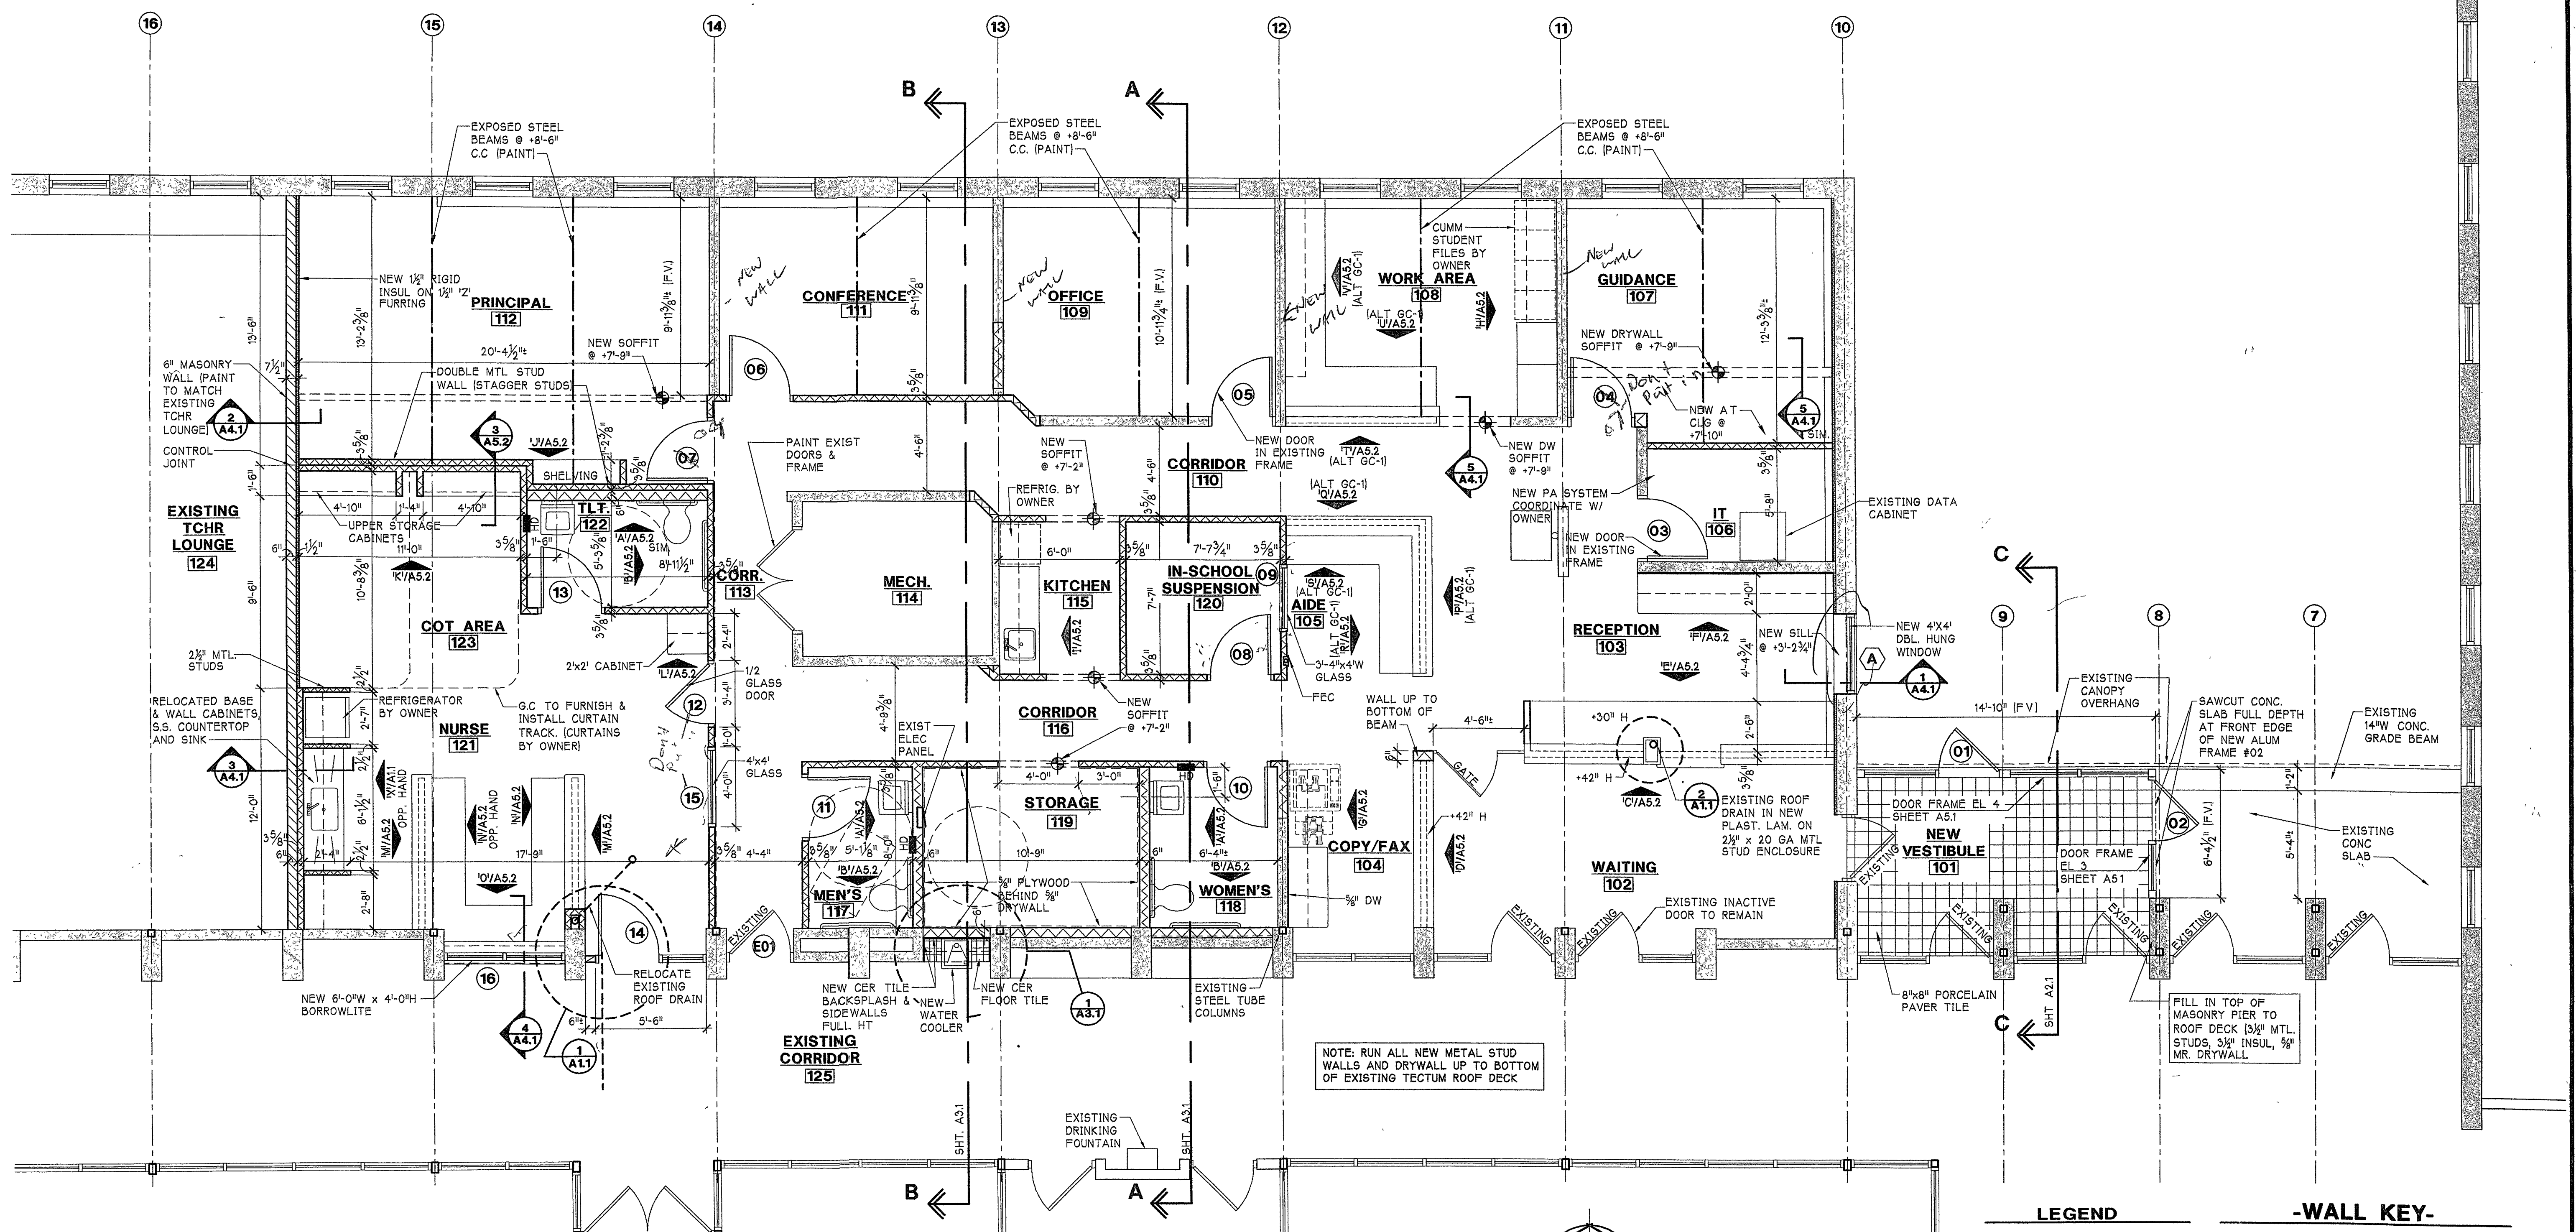


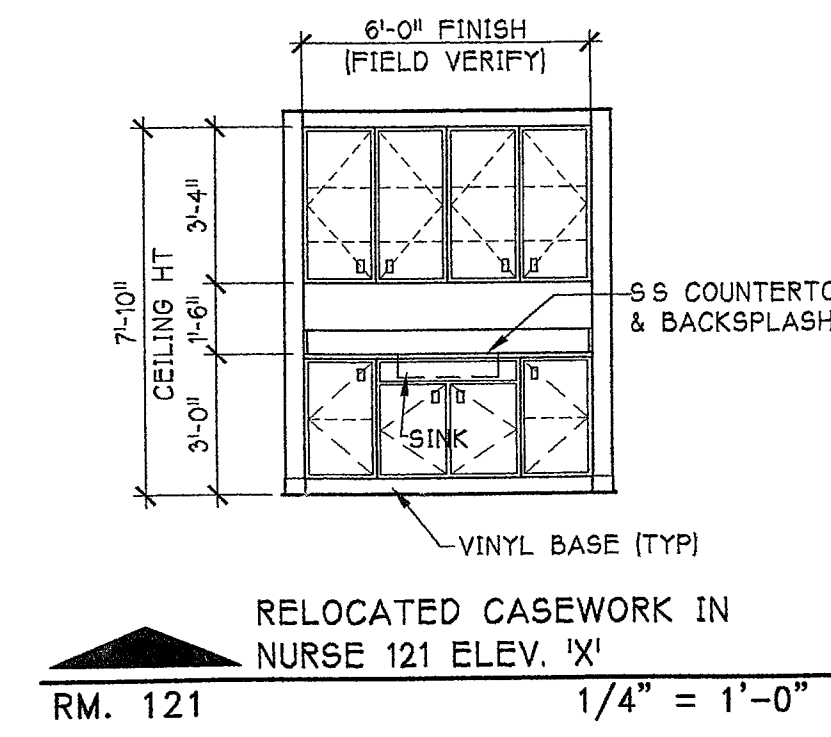


NEW OFFICE FLOOR PLAN

- DIMENSIONS SHOWN ARE "STUD TO STUD" FACE OR "EXISTING SURFACE TO STUD" AS APPROPRIATE
- SEE SHEET A6.0, REFLECTED CEILING PLAN


1/4" = 1'-0"

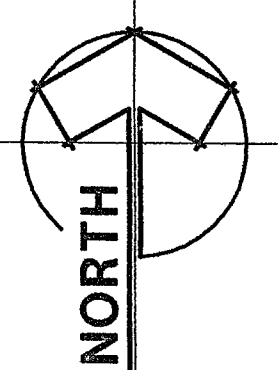

RELOCATED CASEWORK IN NURSE 121 ELEV. 'X'
RM. 121
1/4" = 1'-0"

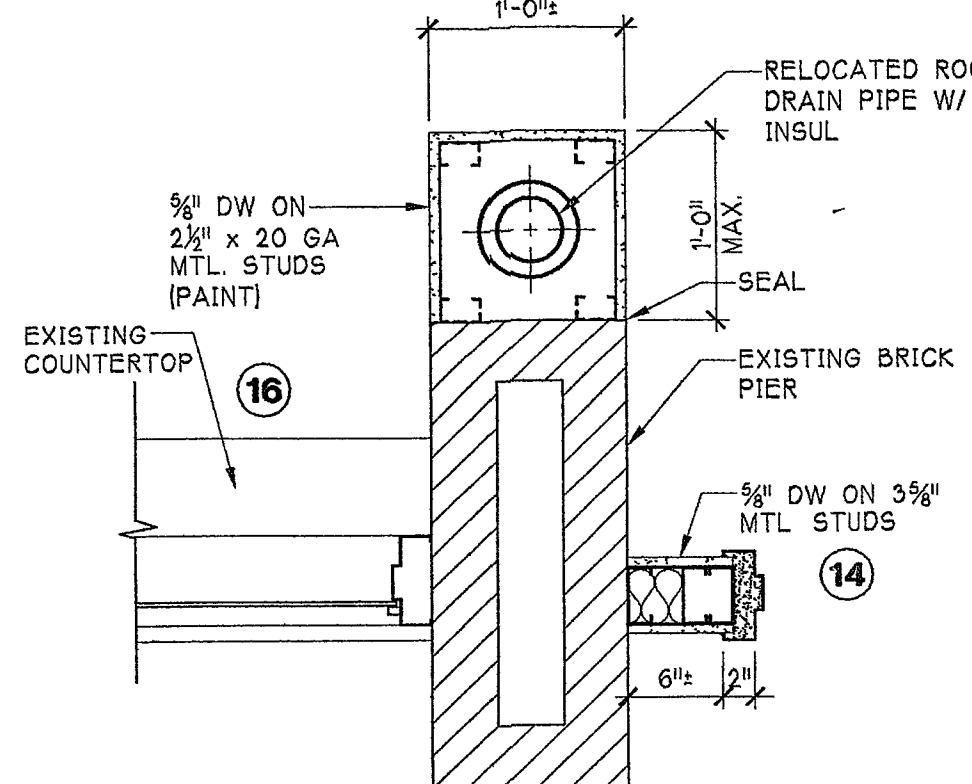

1 A1.1 DETAIL @ PIER
1" = 1'-0"

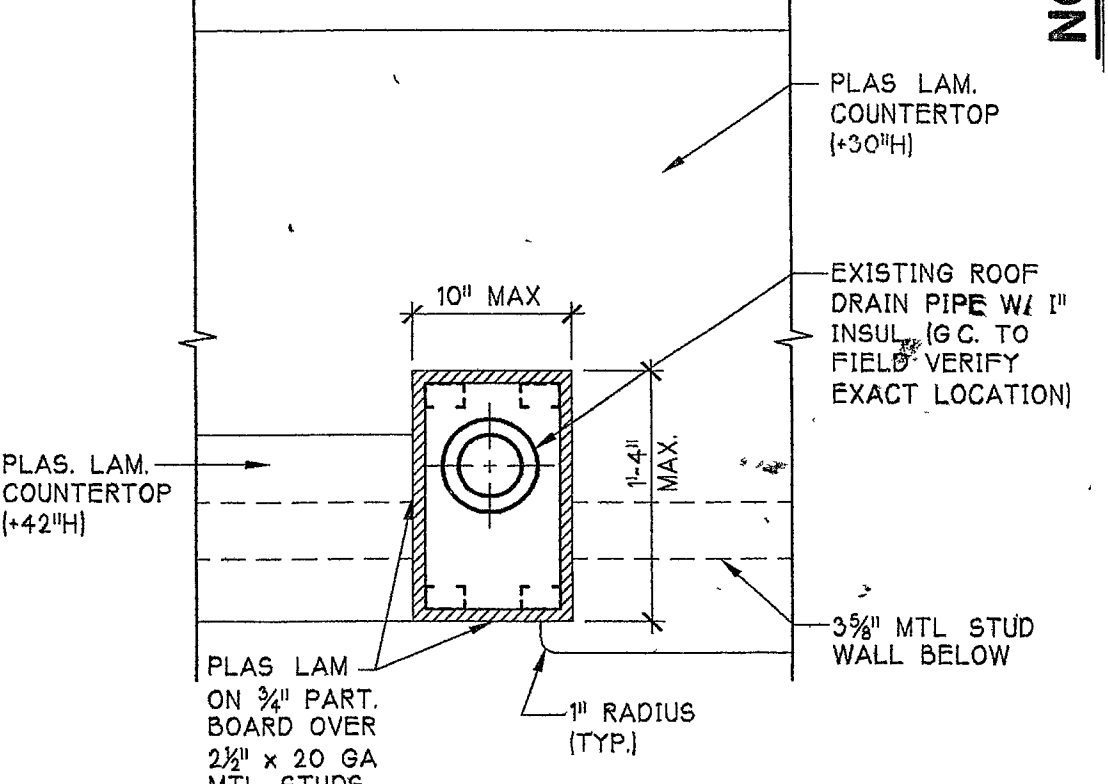

2 A1.1 DETAIL @ ROOF DRAIN
(@ RECEPTION 103)
1" = 1'-0"

LEGEND	-WALL KEY-
FEC - EXIST FIRE EXTINGUISHER CABINET (RECESSED)	EXISTING WALLS (VARIOUS THICKNESS)
F.V. - FIELD VERIFY	NEW 3/8" (OR 6") METAL STUD WALLS @ 16" C.C. WITH 3/4" SOUND INSULATION WITH 5/8" DRYWALL EACH SIDE OR AS SCHEDULED IN SPEC. SECTION 89-ROOM FINISH SCHEDULE. EXTEND PARTITIONS UP TO EXISTING TECTUM DECK AT APPROX. +9'-10".
HD - ELECTRIC HAND DRYER	NEW DOUBLE STAGGERED METAL STUD WALLS @ 16" C.C. W/ SOUND INSULATION WITH 5/8" DRYWALL. EXTEND PARTITIONS UP TO EXISTING TECTUM DECK AT APPROX. +9'-10".
	NEW 6" CONCRETE MASONRY WALL. FULL HEIGHT TO UNDERSIDE OF STEEL BEAM.

REVISIONS	BY

NEW OFFICE FLOOR PLAN

WESTCHESTER INTERMEDIATE SCHOOL - OFFICE REMODEL

CHESTERSTON, INDIANA

gerometta & kinel architects, inc.

DATE 4/26/11

SCALE AS NOTED

DRAWN JAV

JOB 1117

SHEET

A1.1

OF 15 SHEETS