


REVISIONS	BY

PRELIMINARY
NOT FOR CONSTRUCTION

FLOOR PLAN/ CASEWORK/ DOOR & FRAME ELEVATIONS
NOVIA HEALTH & WELLNESS CENTER
FOR DUNELAND SCHOOL CORPORATION
411 SOUTH 5TH STREET
CHESTERTON, INDIANA
gerometta & kinel architects, inc.

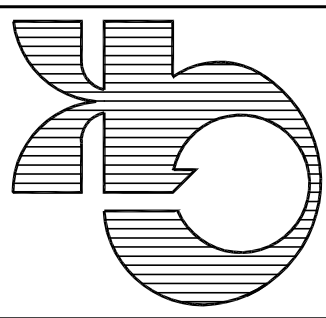

DATE	2-12-13
SCALE	AS NOTED
DRAWN	JAV
JOB	1304
SHEET	A1
OF	12 SHEETS

GENERAL CONSTRUCTION NOTES


- CONTRACTOR SHALL BE RESPONSIBLE FOR OBTAINING ALL REQUIRED LOCAL CONSTRUCTION PERMITS AND LICENSING.
- CONTRACTOR SHALL COORDINATE BUILDING ACCESS, STORAGE, SECURITY, ETC. WITH SCHOOL ADMINISTRATION.
- CONTRACTOR SHALL COMPLY WITH OSHA AND LOCAL REQUIREMENTS FOR TRENCING SHORING, BRACING, SAFETY, ETC.
- CONTRACTOR SHALL PROVIDE DUMPSTER, AND BE RESPONSIBLE FOR DAILY CLEANUP DURING CONSTRUCTION.
- CONTRACTOR IS SOLELY LIABLE FOR MEANS AND METHODS OF DEMOLITION AND CONSTRUCTION, PUBLIC SAFETY AND RELATED SAFETY PROGRAMS FOR THE PROJECT.
- ALL EXISTING DIMENSIONS SHOWN ARE CLOSE APPROXIMATIONS. CONTRACTOR SHALL FIELD VERIFY ALL DIMENSIONS FOR DEMOLITION AND NEW CONSTRUCTION. IF ASBESTOS BEARING MATERIALS ARE ENCOUNTERED, IMMEDIATELY NOTIFY OWNER, WHO WILL HAVE THOSE MATERIALS PROPERLY REMOVED AND DISPOSED OF PER OSHA AND EPA RULES AND REGULATIONS.
- WHERE WALLS ARE CUT OR NEW OPENINGS CUT IN, OPENINGS SHALL BE PLUMB AND TRUE, NEATLY CUT, PATCH IN KIND.
- SAWCUT EXISTING SLAB AND DICAVATE AS REQD FOR NEW PLUMBING SANITARY DRAIN LINES. COMPACT & INSTALL NEW 4" CONC. SLAB W/ FIBERWEH REINFORCING. EXTEND TO EXISTING SAN. SEWER LINE ON WEST SIDE OF BUILDING.
- PATCH AND LEVEL EXISTING CONCRETE FLOOR SLAB AS NECESSARY TO INSTALL NEW FLOOR COVERING.

PLAN NOTES

- 48"W x 42"H SLIDING GLASS W/ 12" DEEP SHELF @ 34" + A.F.F. PROVIDE ALUM. TRACK ALL 4 SIDES.
- 3' x 3' x 3/4" PLYWOOD PANEL @ NEW TELCOM DATA RACK LOCATION.
- 24" DEEP 3/4" THICK PLASTIC LAMINATE COUNTERTOP & 4" BACKSPASH. PLASTIC LAMINATE W/ 4H PLAS. LAM. BACKSPASH @ WALLS. INTERMEDIATE SUPPORT BRACKETS AS REQUIRED. PROVIDE (4) 24" DIA. GROMMET HOLES FOR EQUIPMENT CORDS, COORDINATE LOCATIONS WITH NOVIA.
- PASS THROUGH SPECIMAN CABINET, STAINLESS STEEL, SELF-CLOSING DOORS - GLOBAL INDUSTRIAL, STOCK NO. WBB201304 (1 1/2"W x 5 1/2"D x 1 1/4" WALL OPENING) BY G.C.
- 6/0 x 7/2 ALUM. FRAME ENTRY SYSTEM, 3/0 x 7/0 DOOR W/ SIDELITES
- 4'-0" HIGH CLEAR ACRYLIC CORNER GUARD (6 REQD) SEE SPECS.
- CONTRACTOR SHALL SEPARATELY KEY MEDICAL STORAGE. COORDINATE REQUIREMENTS WITH NOVIA REPRESENTATIVE.
- 1/4" OAK CHAIR RAIL ON WALLS OF WAITING ROOM BETWEEN DOOR PROVIDE 2x3H x 1/4" WOOD HC DOOR ACCESS PANEL TO WATER METER, W/ (2) 3/2"x3 1/2" F-179 HINGES, CYLINDER LOCK, IN 1" WOOD FRAME (PAINT)
- PROVIDE 2x3H x 1/4" WOOD HC DOOR ACCESS PANEL TO WATER METER, W/ (2) 3/2"x3 1/2" F-179 HINGES, CYLINDER LOCK, IN 1" WOOD FRAME (PAINT)








WALL TYPES	
1	TYPICAL WALL (NON-INSULATED) 2x4 WOOD STUDS @ 16" O.C. W/ 1/2" DW EACH SIDE
2	TYPICAL WALL (INSULATED) 2x4 WOOD STUDS @ 16" O.C. W/ 1/2" DW EACH SIDE W/ SOUND BATT'S FULL HT.
3	EXAM & INTAKE ROOM WALLS 2x4 WOOD STUDS @ 16" O.C. W/ 1/2" DW OVER 1/2" ON ROOM SIDE, 1/2" DW ONE SIDE W/ SOUND BATT'S FULL HT.
4	PLUMBING CHASE WALL 2x4 WOOD STUDS @ 16" O.C. W/ 1/2" NR DW ONE SIDE & (2) LAYERS 3/4" DW OFF, 1/2" SIDE W/ SOUND BATT'S FULL HT.
5	TENANT WALL 2x4 WOOD STUDS, STAGGERED @ 16" O.C. (2 LAYERS) DW ON EACH SIDE W/ SOUND BATT'S FULL HT.
6	EXAM/ COMMON WALL 2x4 WOOD STUDS @ 16" O.C. W/ 1/2" LW 4 1/2" DW BOTH SIDES W/ SOUND BATT'S FULL HT.
	EXISTING WALLS
NOTE: ALL NEW WALLS EXTEND FULL HT. TO EXISTING DRYWALL CEILING.	

SEE DRAWING E2 FOR REFLECTED
CEILING PLAN GRID LAYOUT.

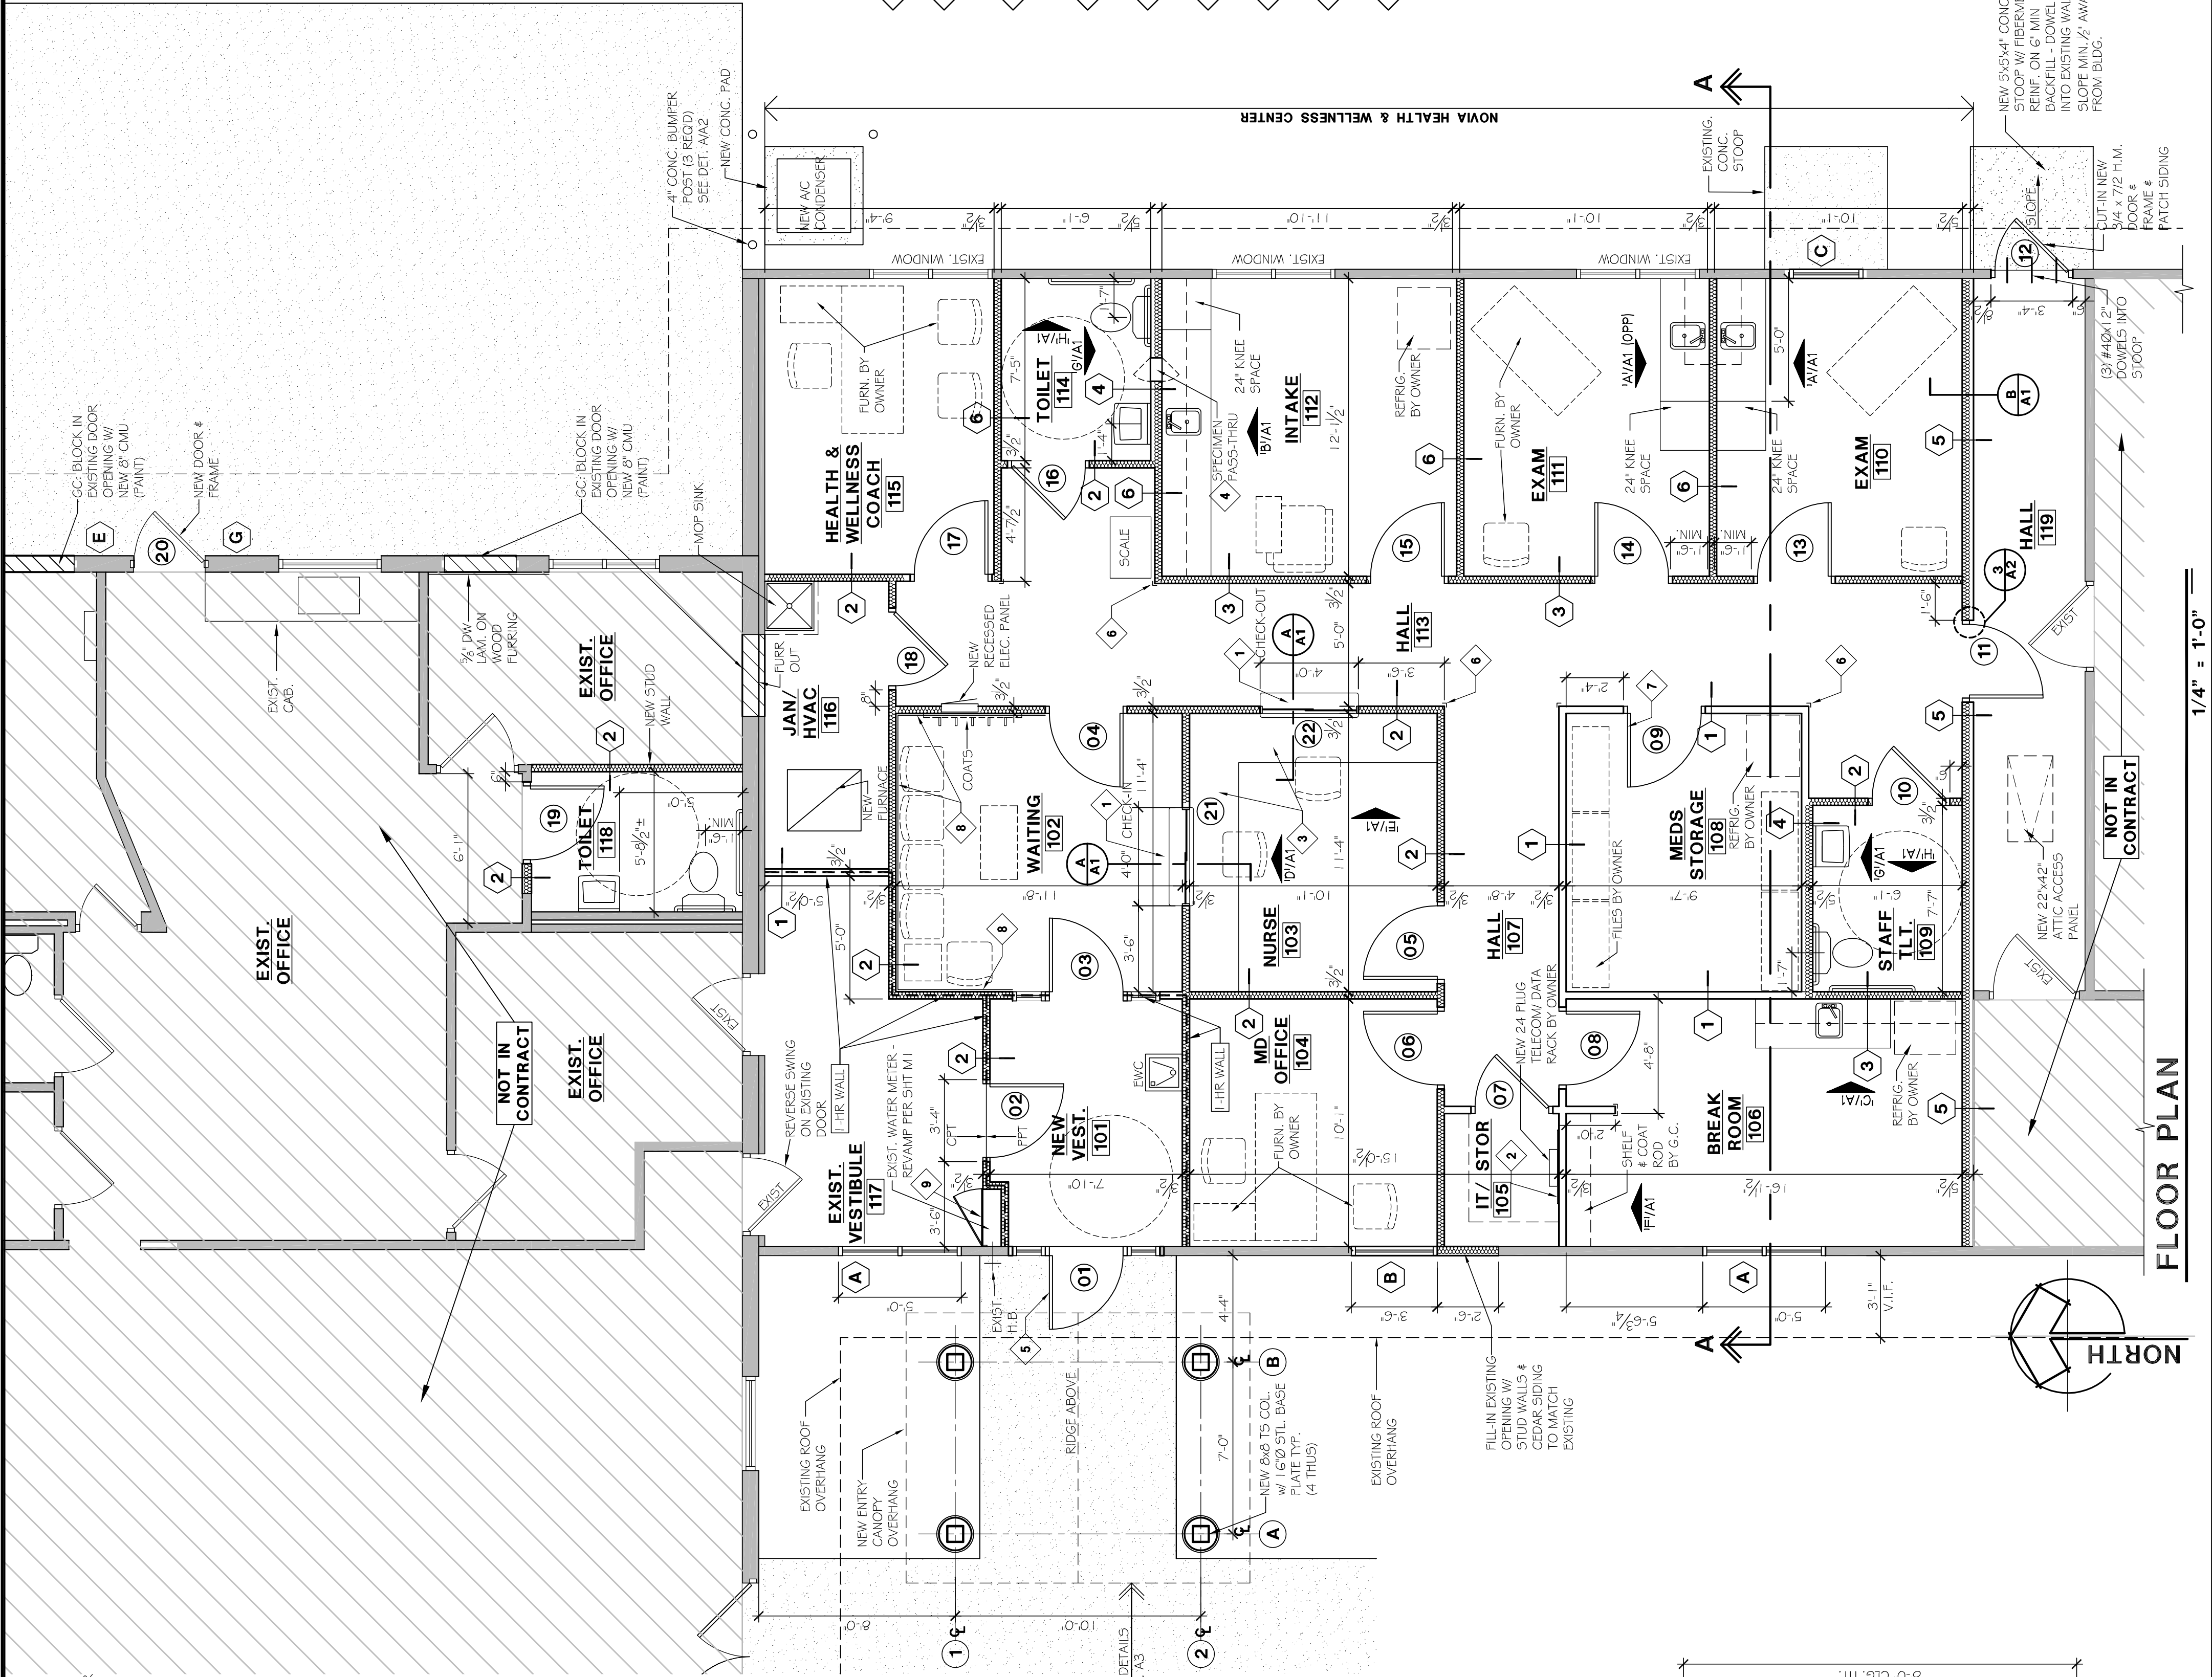

FLOOR PLAN

1/4" = 1'-0"

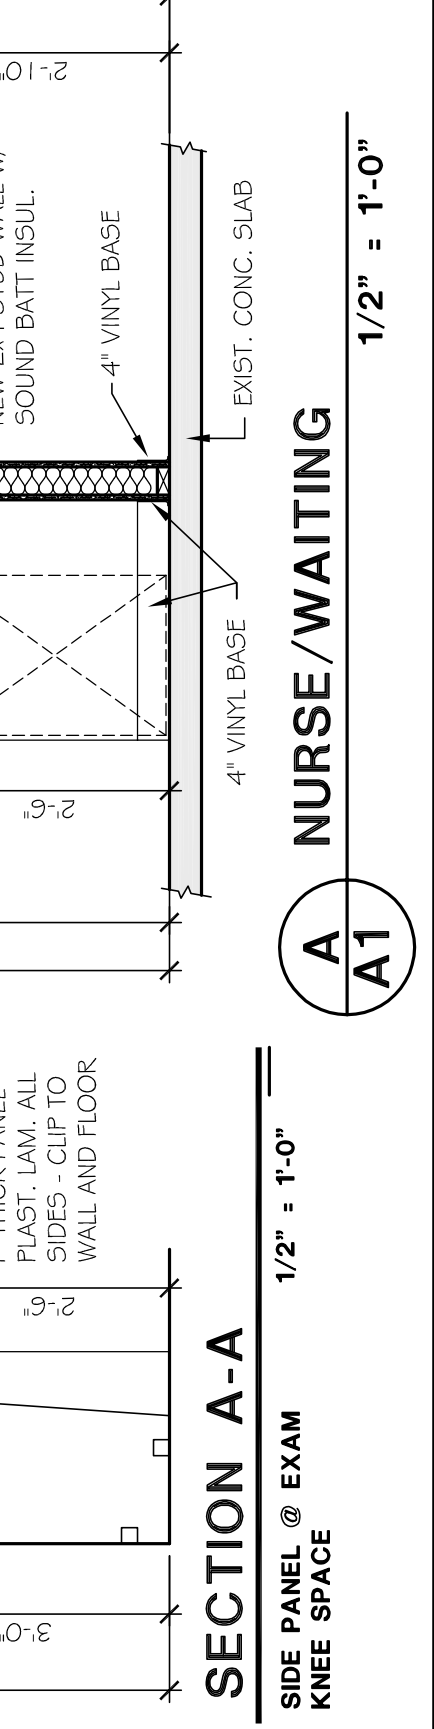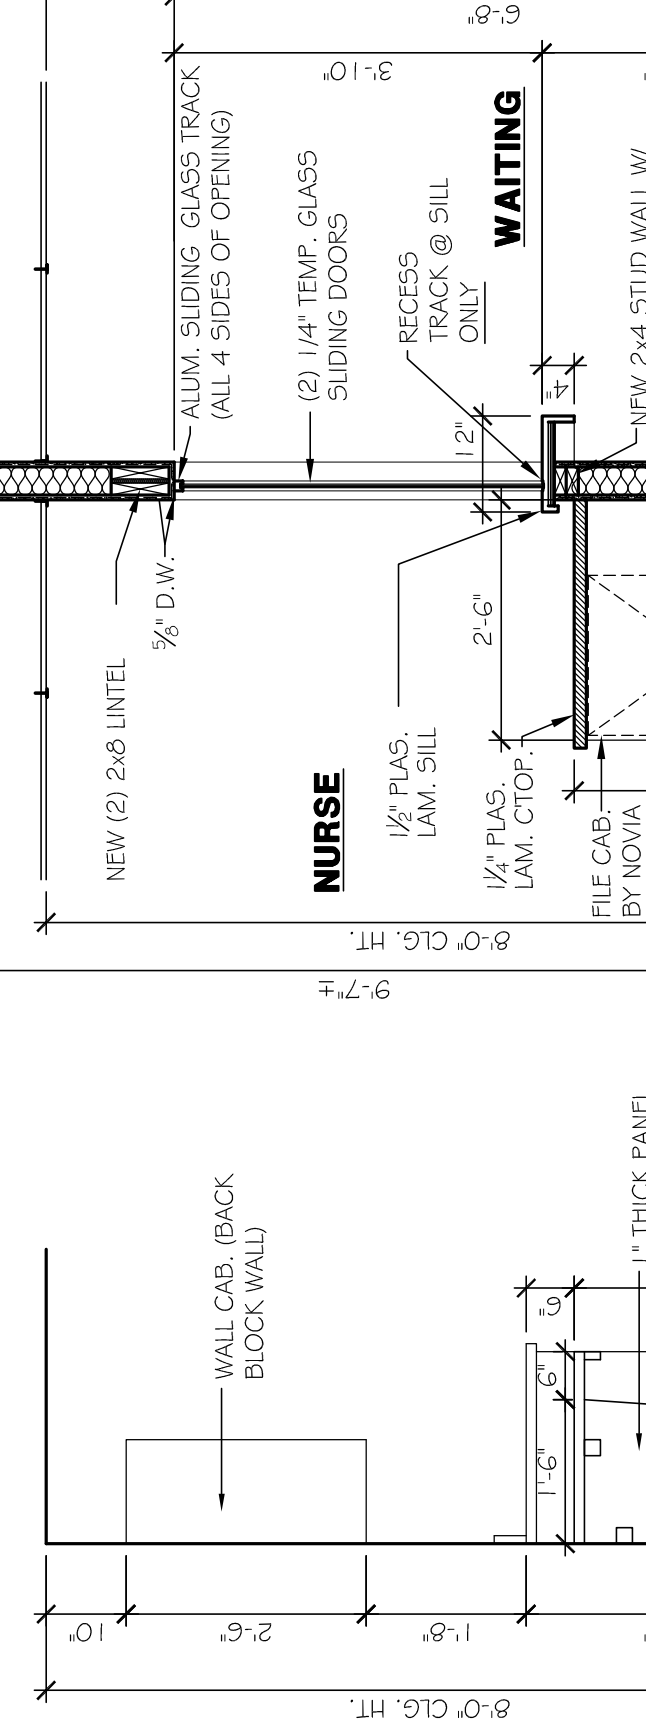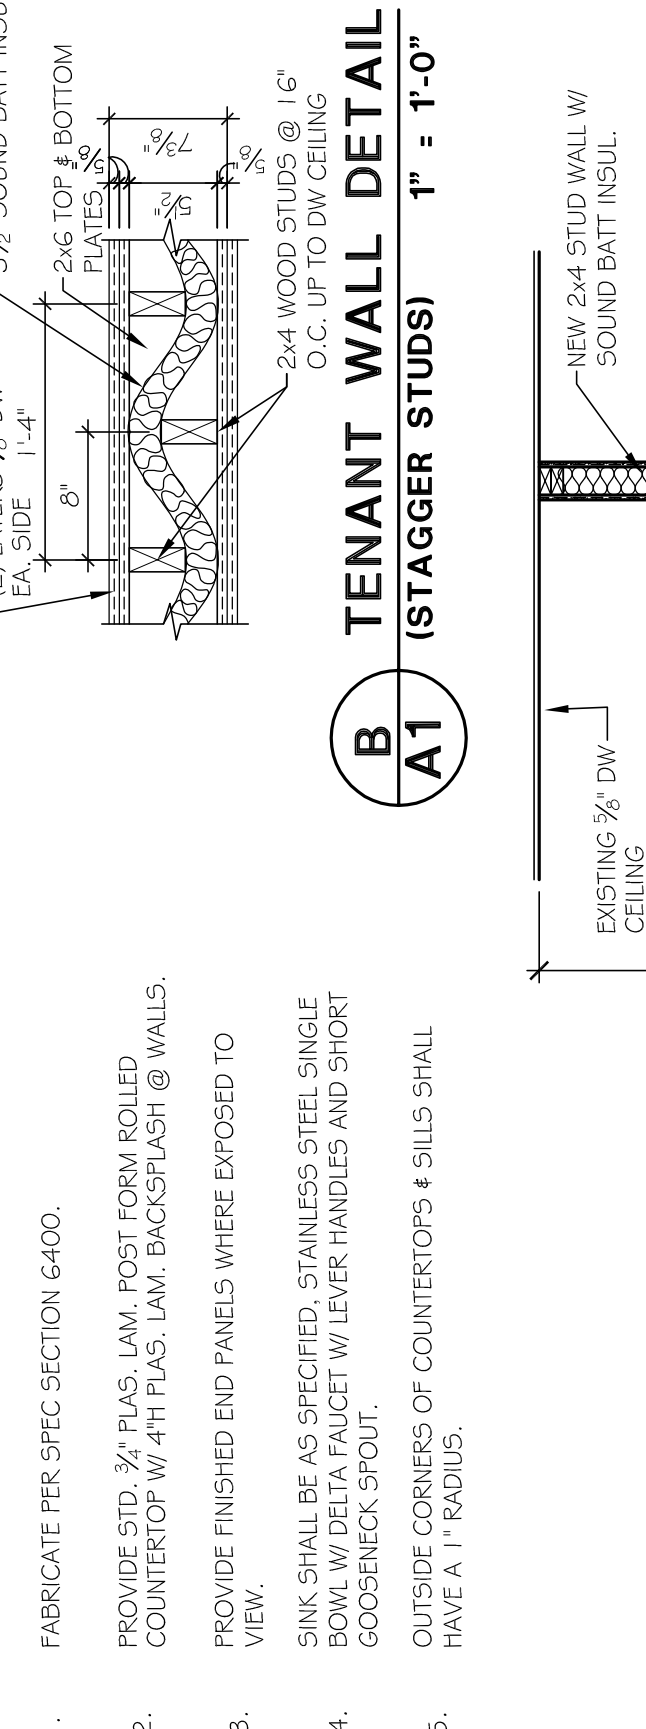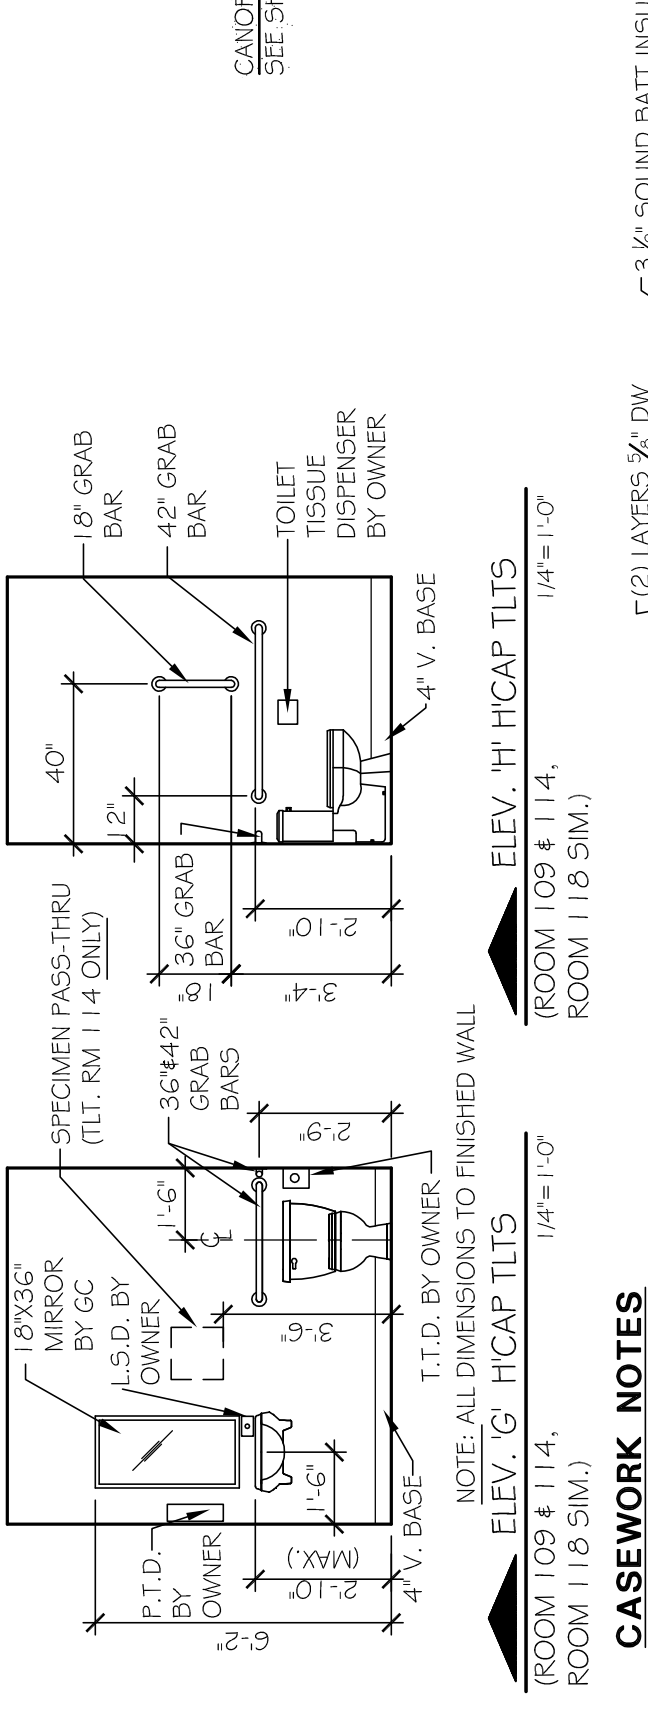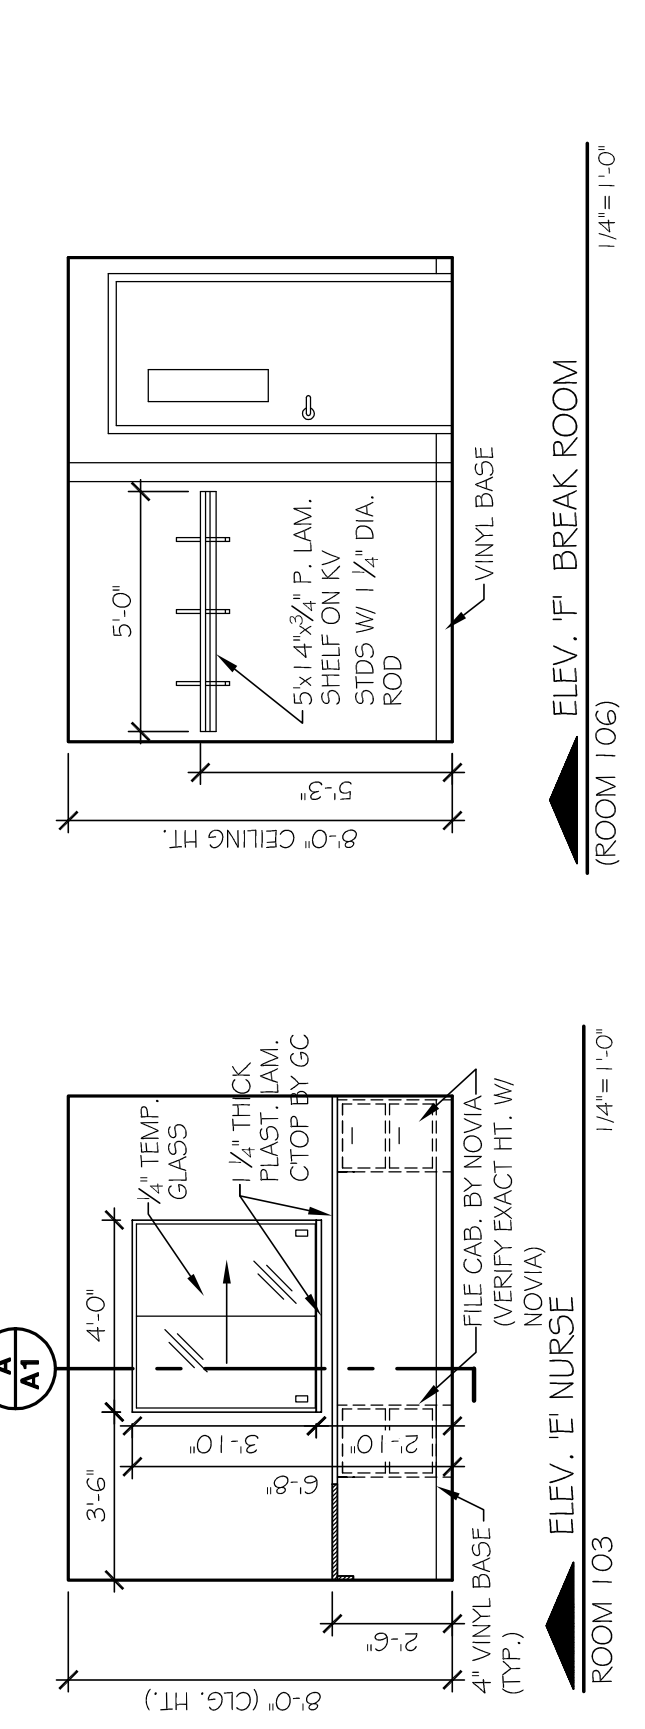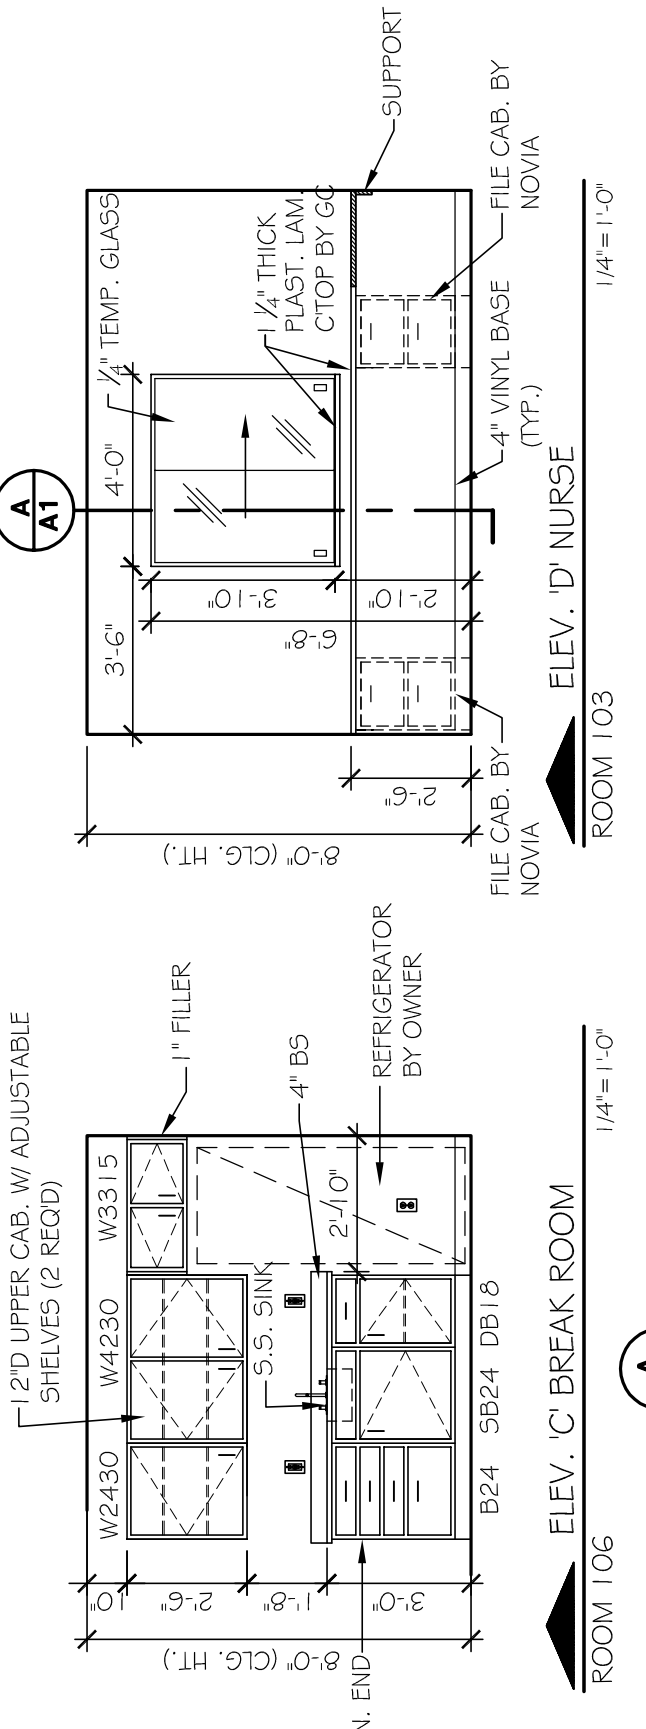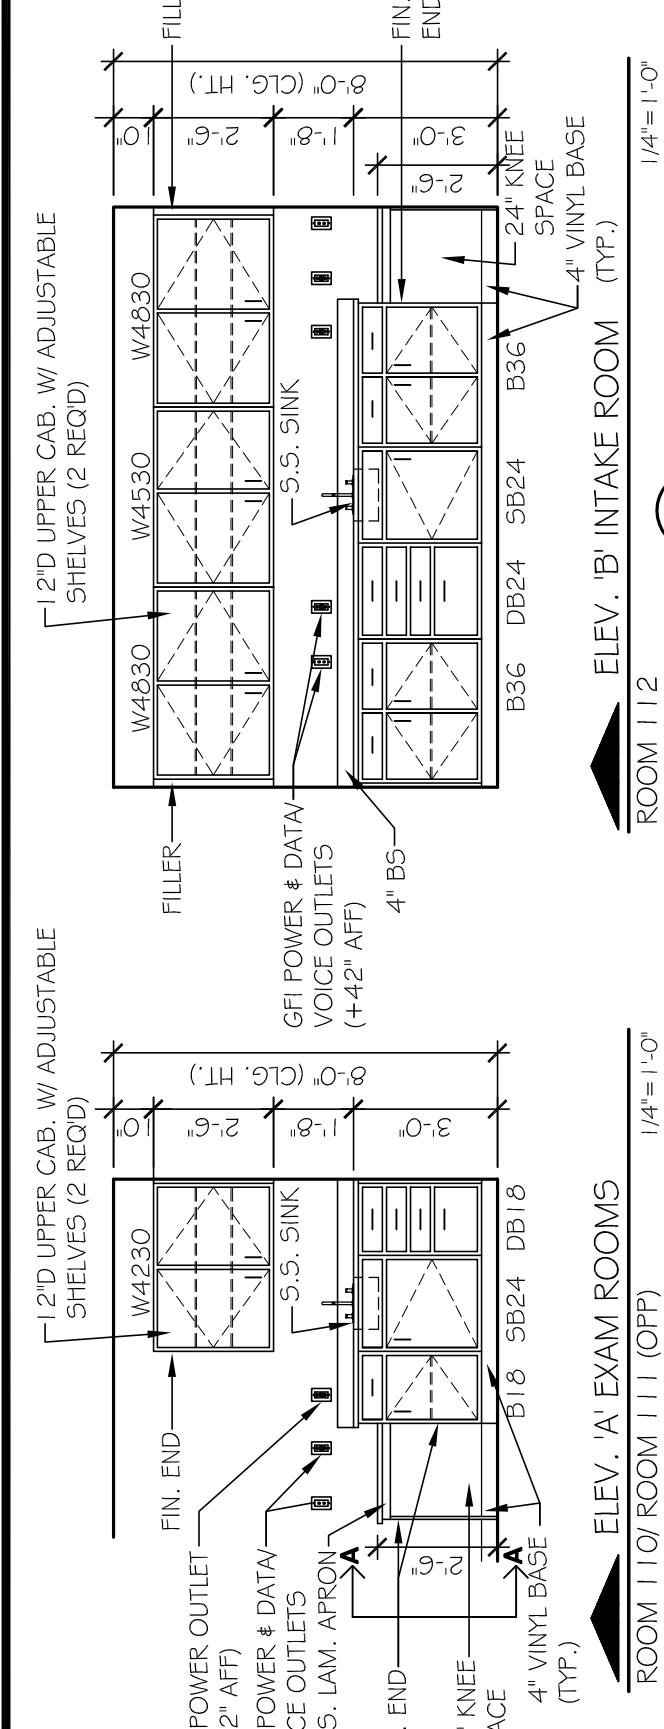

SECTION A-A

SIDE PANEL @ EXAM
KNEE SPACE

1/2" = 1'-0"

NURSE/WAITING

1/2" = 1'-0"

A1

A1