

REVISIONS	BY

PRELIMINARY
NOT FOR CONSTRUCTION

BUILDING ELEVATION/ SECTION/ DETAILS
NOVIA HEALTH & WELLNESS CENTER
FOR DUNELAND SCHOOL CORPORATION
411 SOUTH 5TH STREET
GEROMETTA & KINEL ARCHITECTS, INC.
CHESTERSTON, INDIANA
CHESTERSTON, INDIANA

DATE2-12-13

SCALEAS NOTED

DRAWNJAV


JOB1304

SHEET

A2

OF12

SHEETS

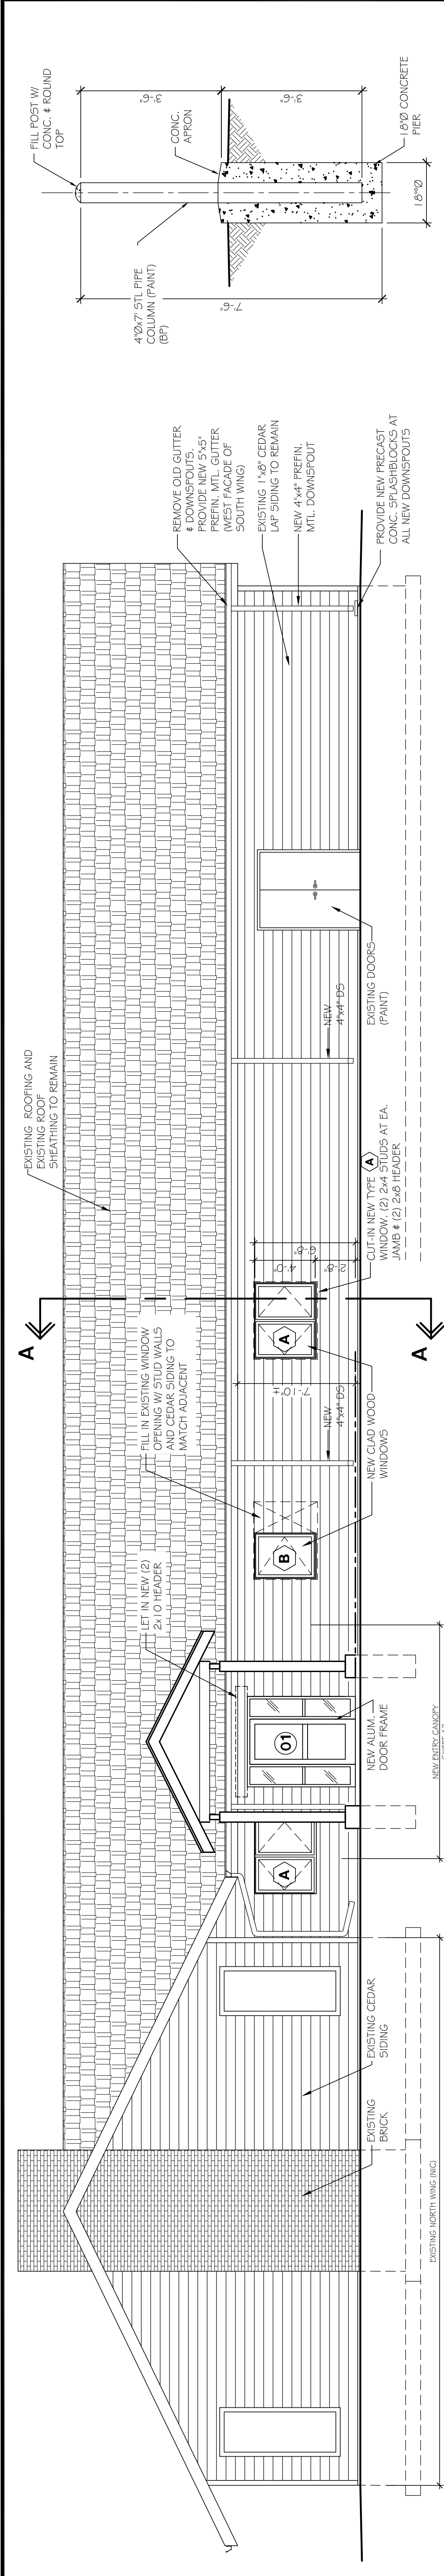

WEST ELEVATION

3/16" = 1'-0"

A


A2

BUMPER POST DETAIL

(3 REQUIRED)


1/2" = 1'-0"

VERIFY LOCATION WITH ARCHITECT IN FIELD

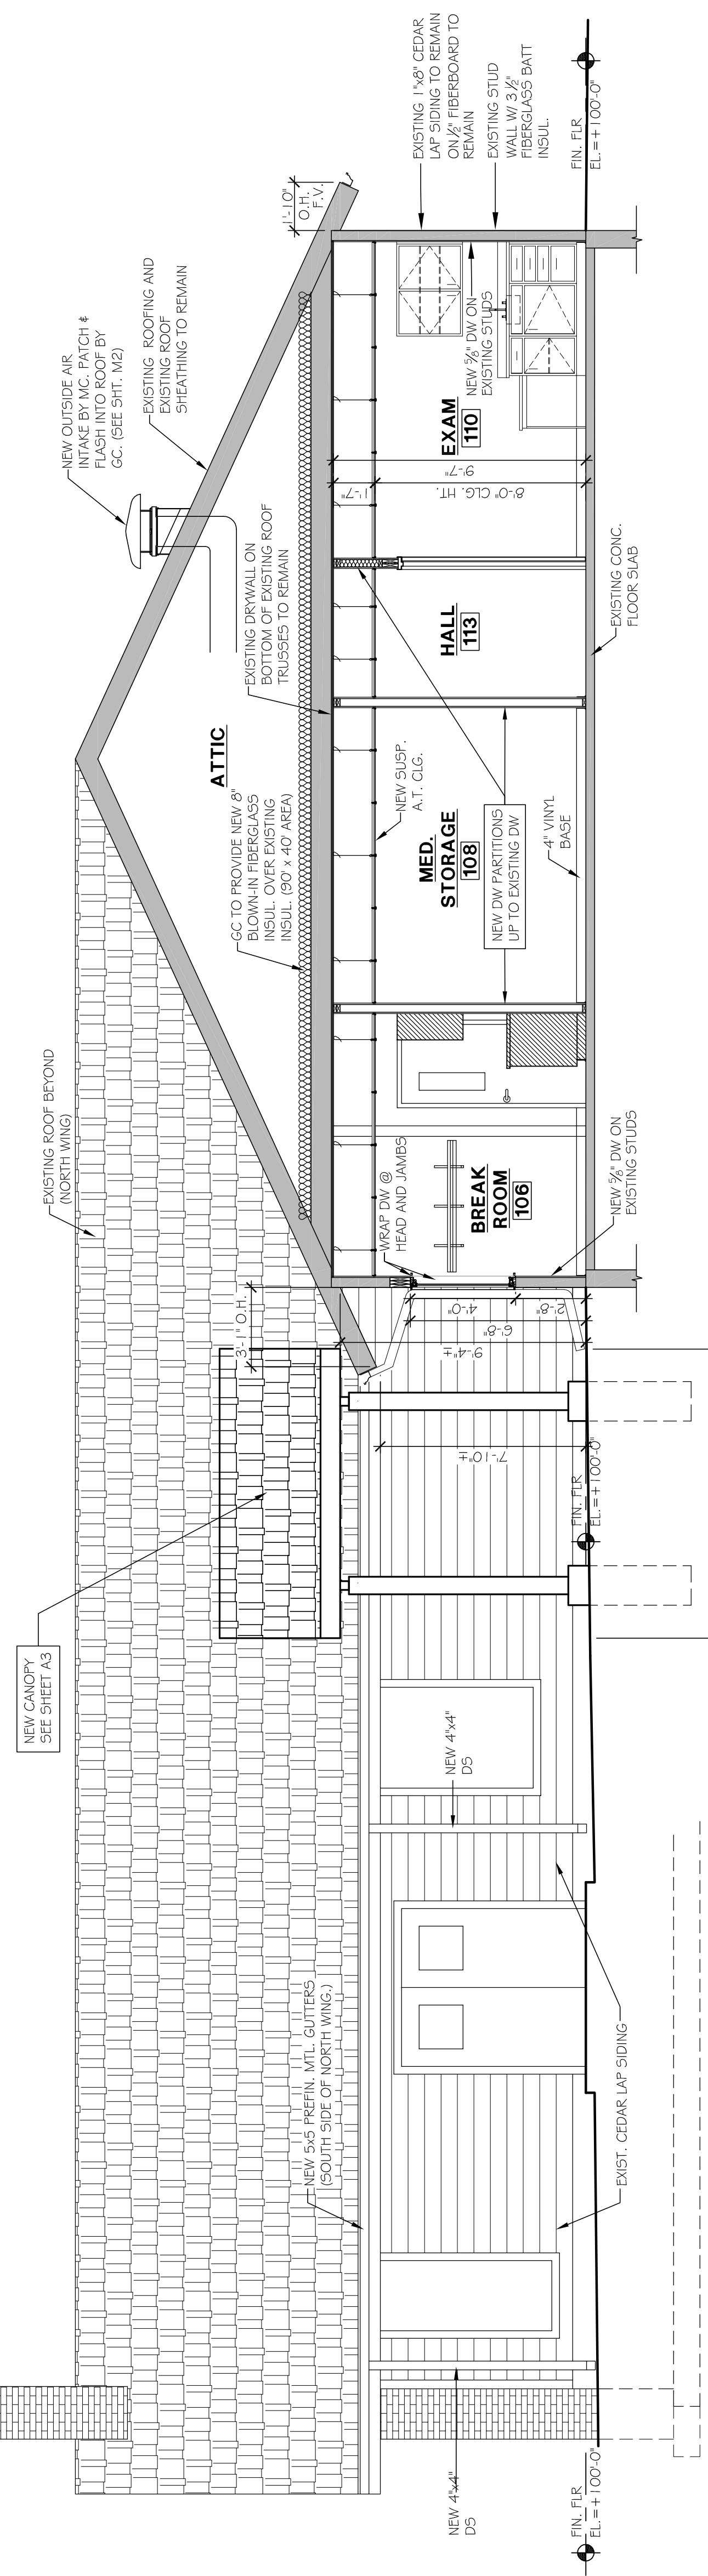

SECTION 'A-A' (LOOKING NORTH)

1/4" = 1'-0"

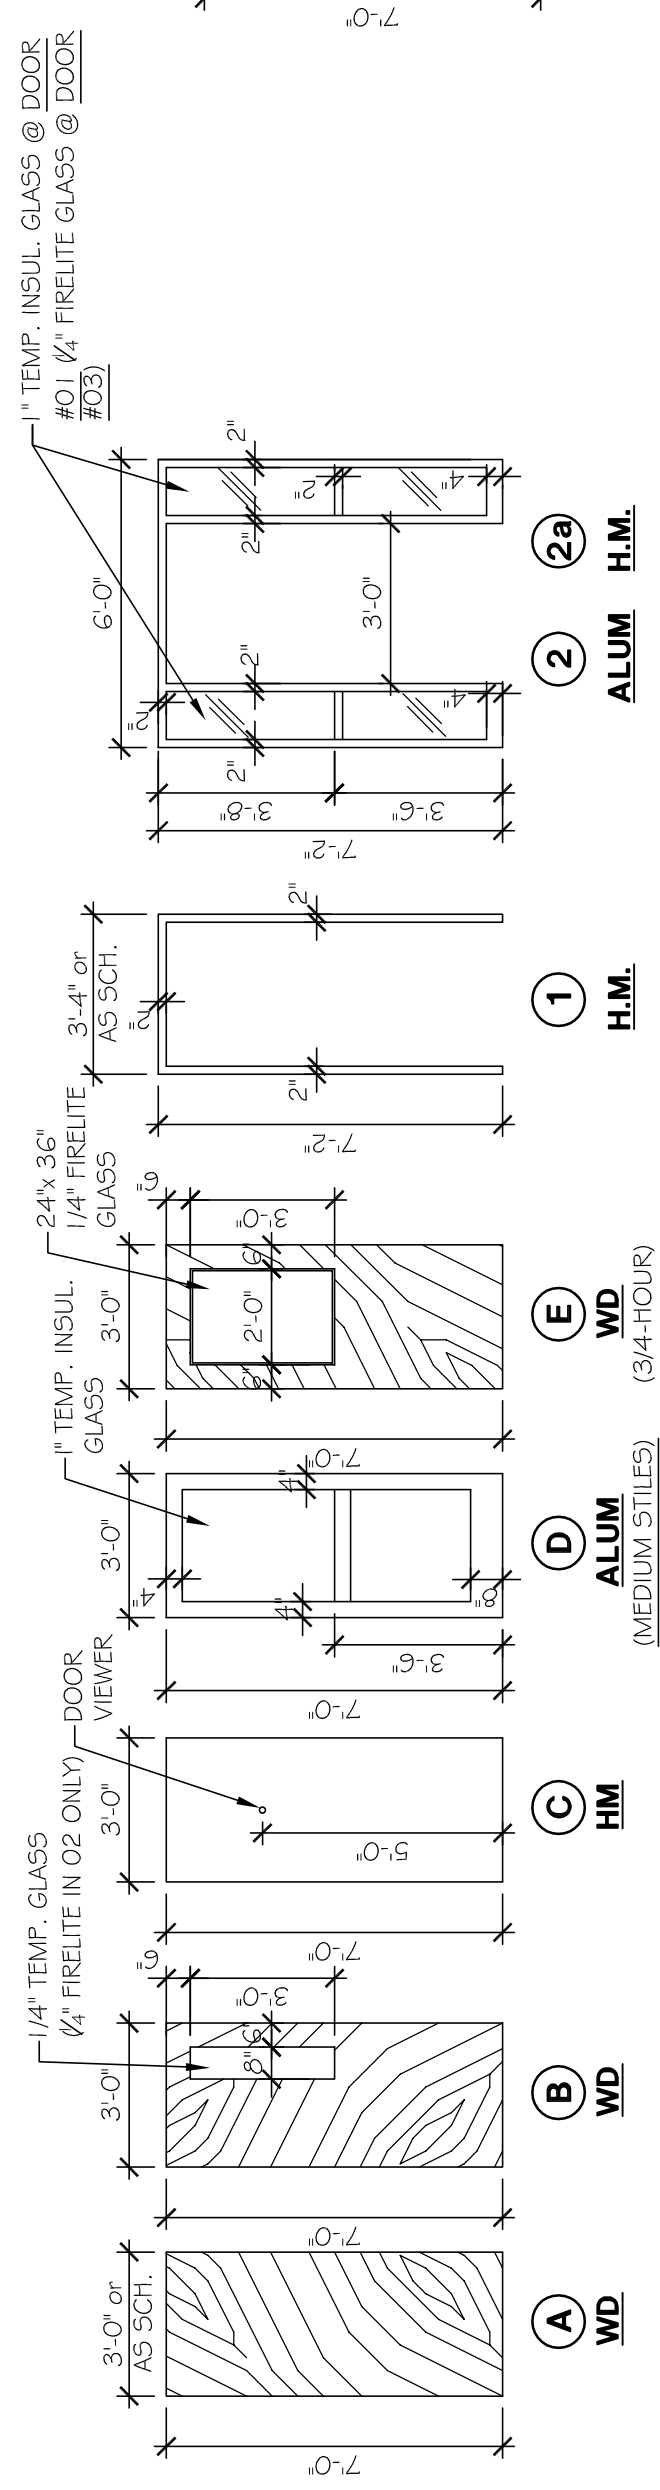

DOOR TYPES

1/4" = 1'-0"


FRAME TYPES

SEE SPEC SECTION 85 FOR DOOR & FRAME SCHEDULE

WINDOW TYPES

MARVIN METAL CLAD MODEL #5
(VERIFY ROUGH OPENING W/ MFR)

1/4" = 1'-0"

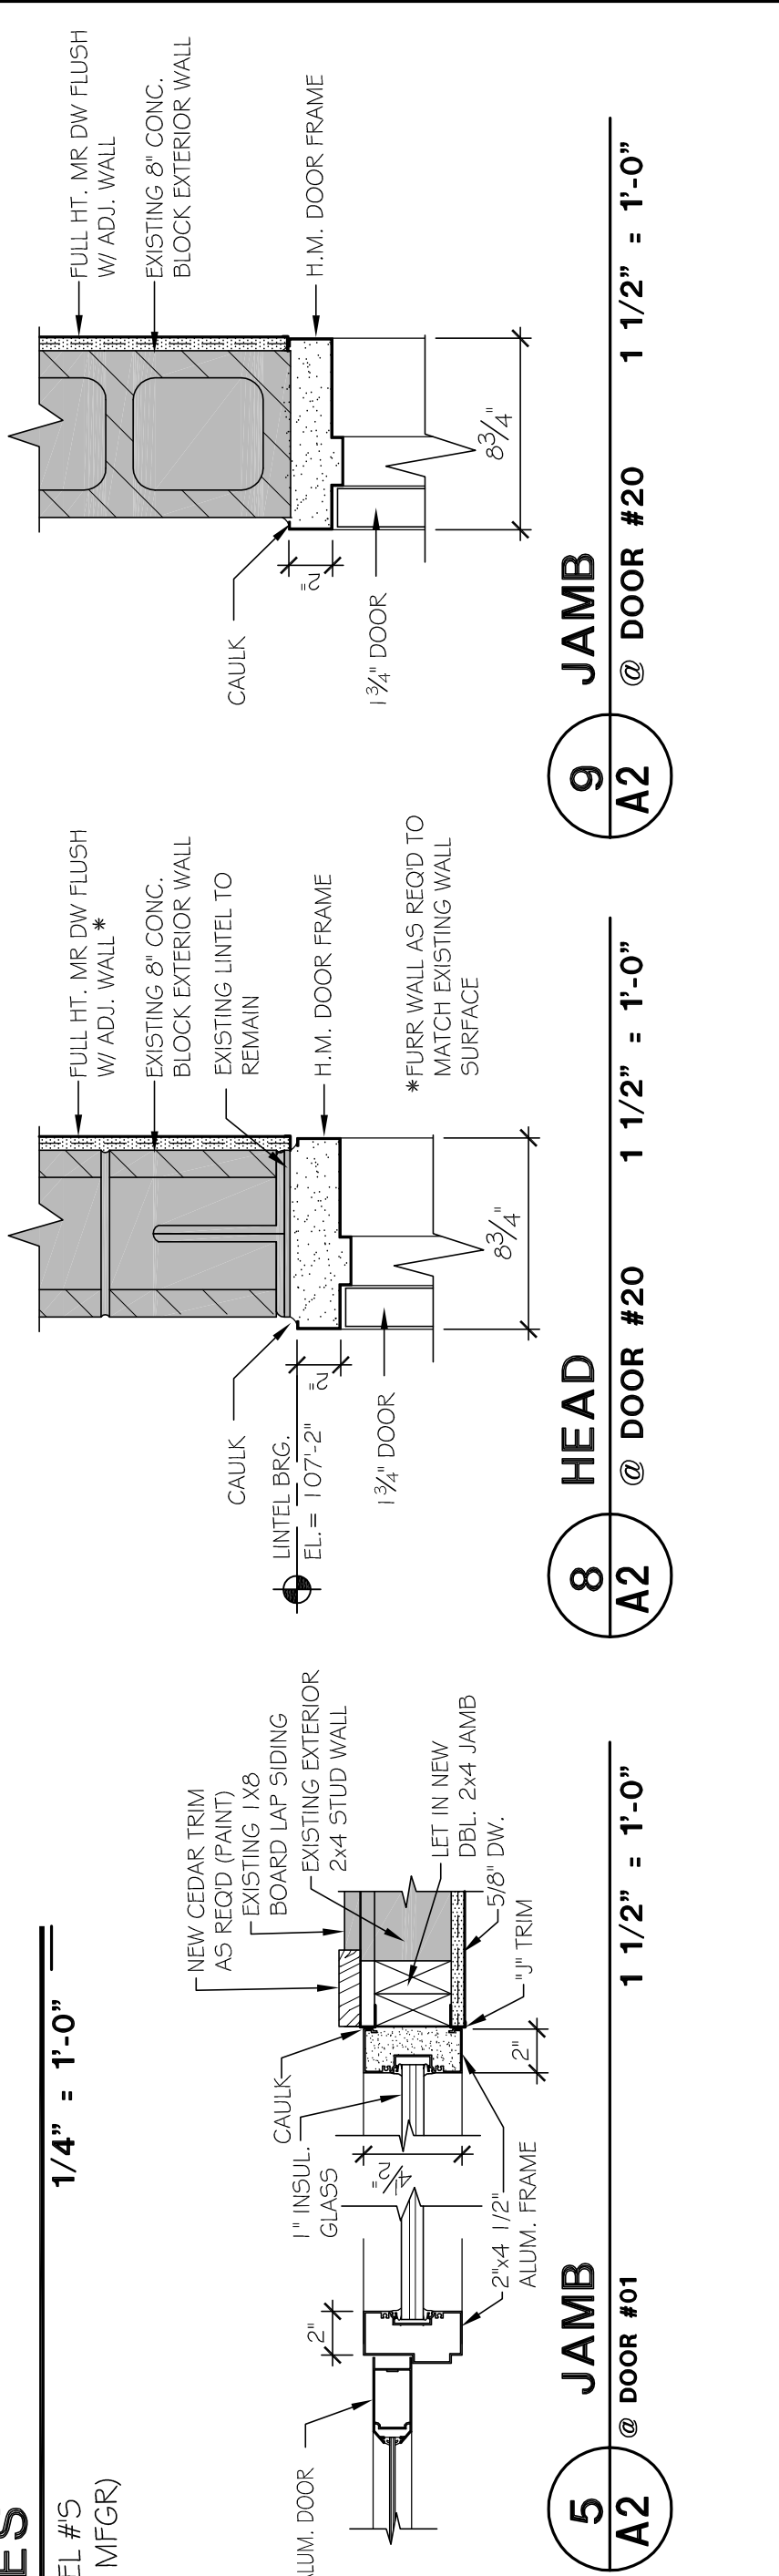


10

A2

HEAD DETAIL

(@ CLAD CASEMENTS)

1 1/2" = 1'-0"

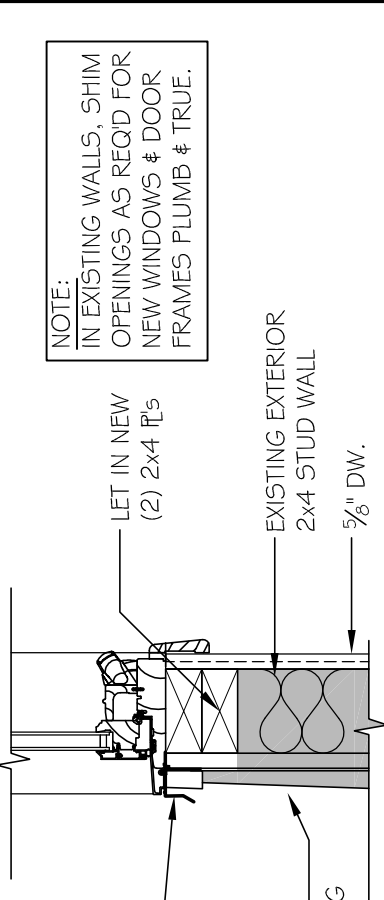


11

A2

SILL DETAIL

(@ CLAD CASEMENTS)

1 1/2" = 1'-0"

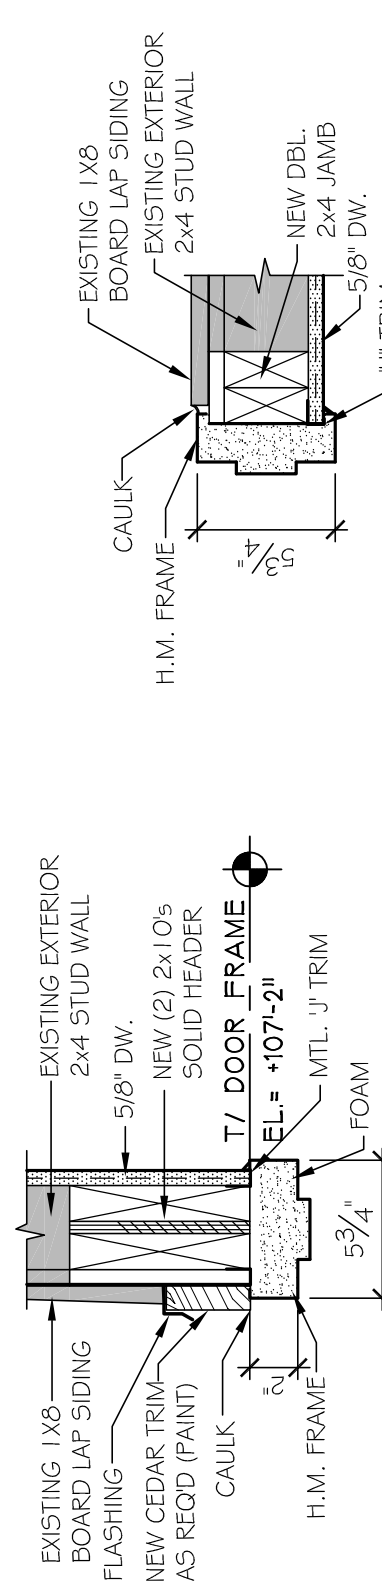


7

A2

JAMB

@ DOOR #12

1 1/2" = 1'-0"

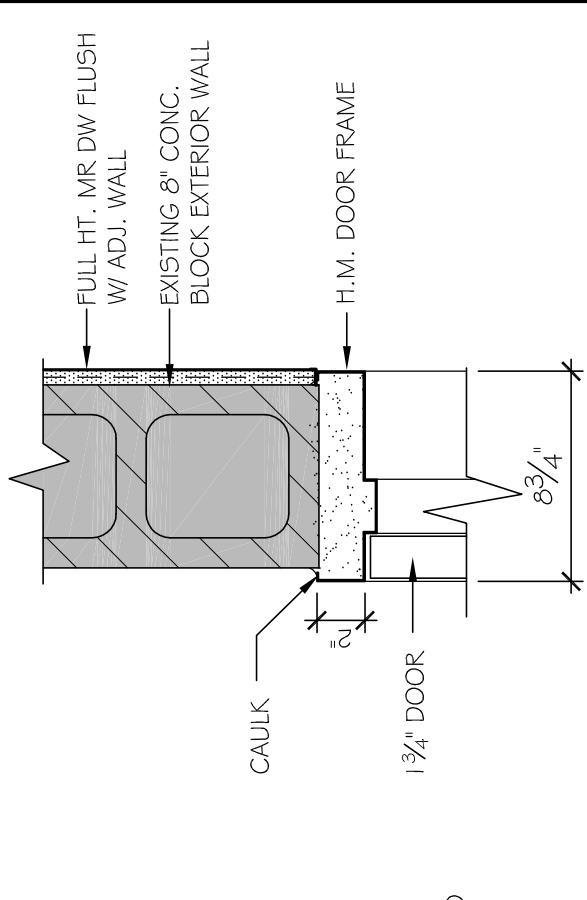


6

A2

HEAD

@ DOOR #12

1 1/2" = 1'-0"

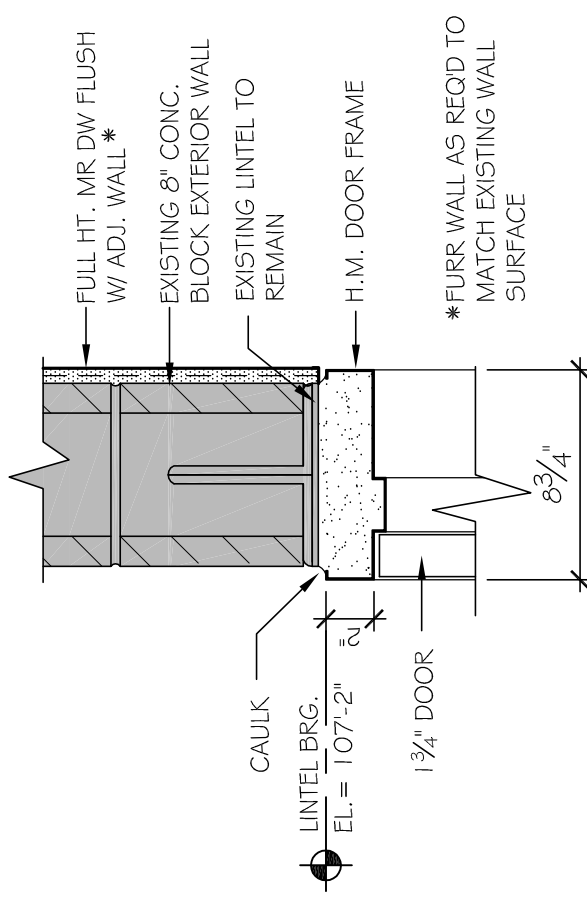


5

A2

JAMB

@ DOOR #01

1 1/2" = 1'-0"

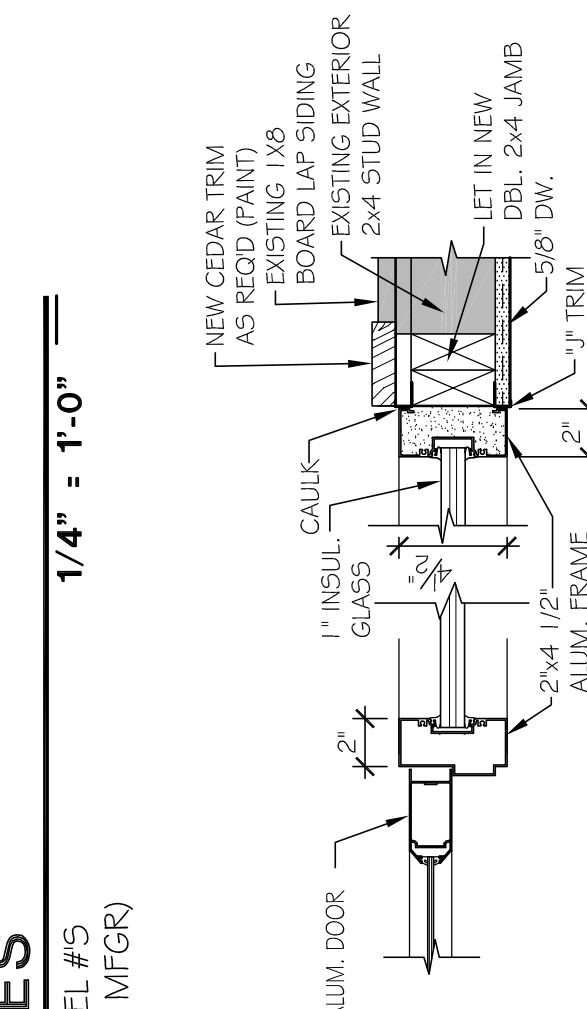


4

A2

HEAD

@ DOOR #01

1 1/2" = 1'-0"

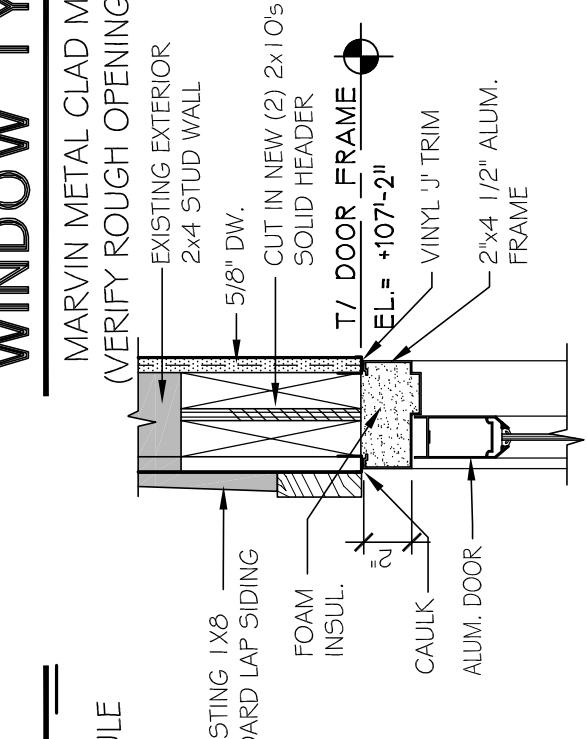


3

A2

HEAD DETAIL* (TENANT WALL)

(2x6 STUD WALL DOOR #11 ONLY)

1 1/2" = 1'-0"

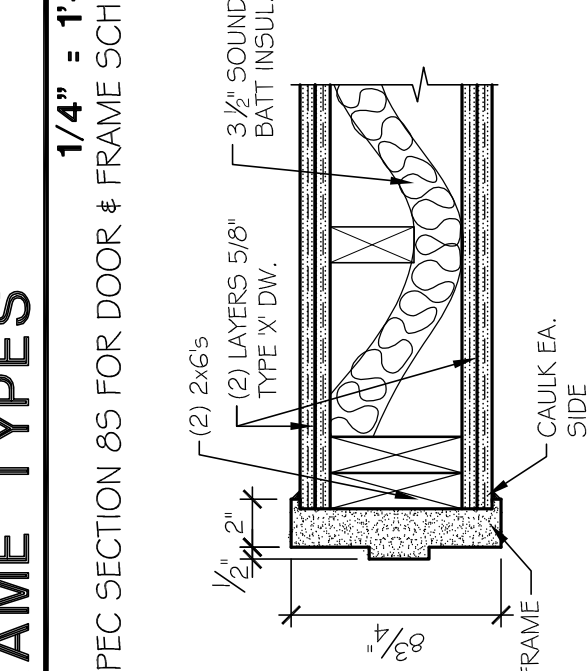


2

A2

HEAD DETAIL - 2x4 STUDS

(@ INTERIOR WALLS)

1 1/2" = 1'-0"

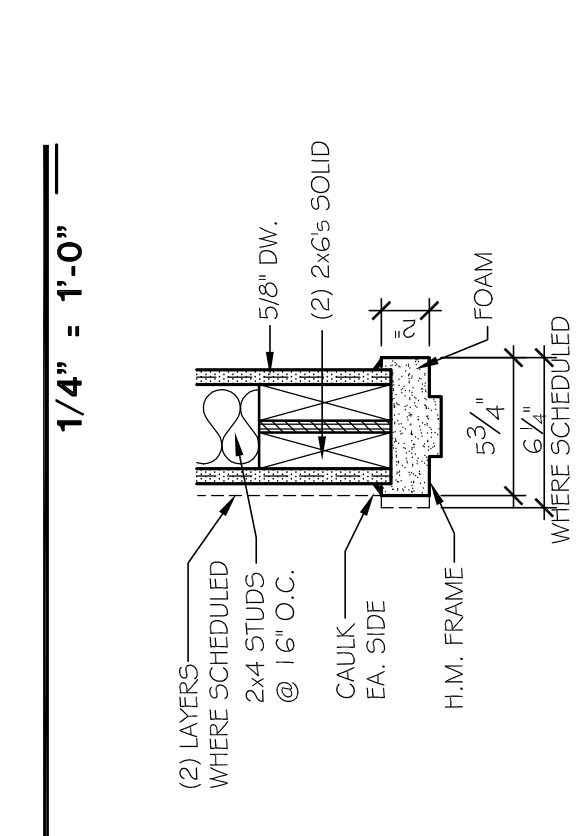


1

A2

JAMB DETAIL

(@ INTERIOR WALLS)

1 1/2" = 1'-0"

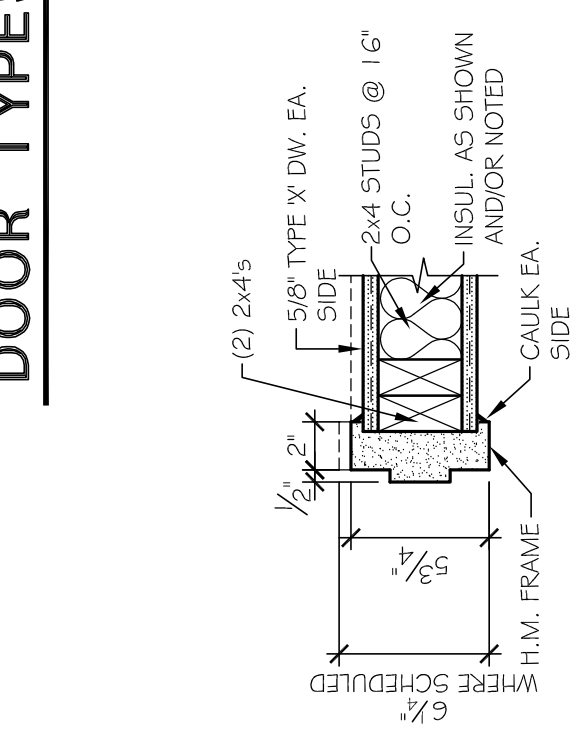

1a

A2

6 1/4\"

FRAME

2a

A2

6 1/4\"

FRAME

3

A2

HEAD DETAIL* (TENANT WALL)

(2x6 STUD WALL DOOR #11 ONLY)

1 1/2" = 1'-0"

4

A2

HEAD

@ DOOR #01

1 1/2" = 1'-0"

5

A2

JAMB

@ DOOR #01

1 1/2" = 1'-0"

8

A2

HEAD

@ DOOR #20

1 1/2" = 1'-0"

9

A2

JAMB

@ DOOR #20

1 1/2" = 1'-0"