


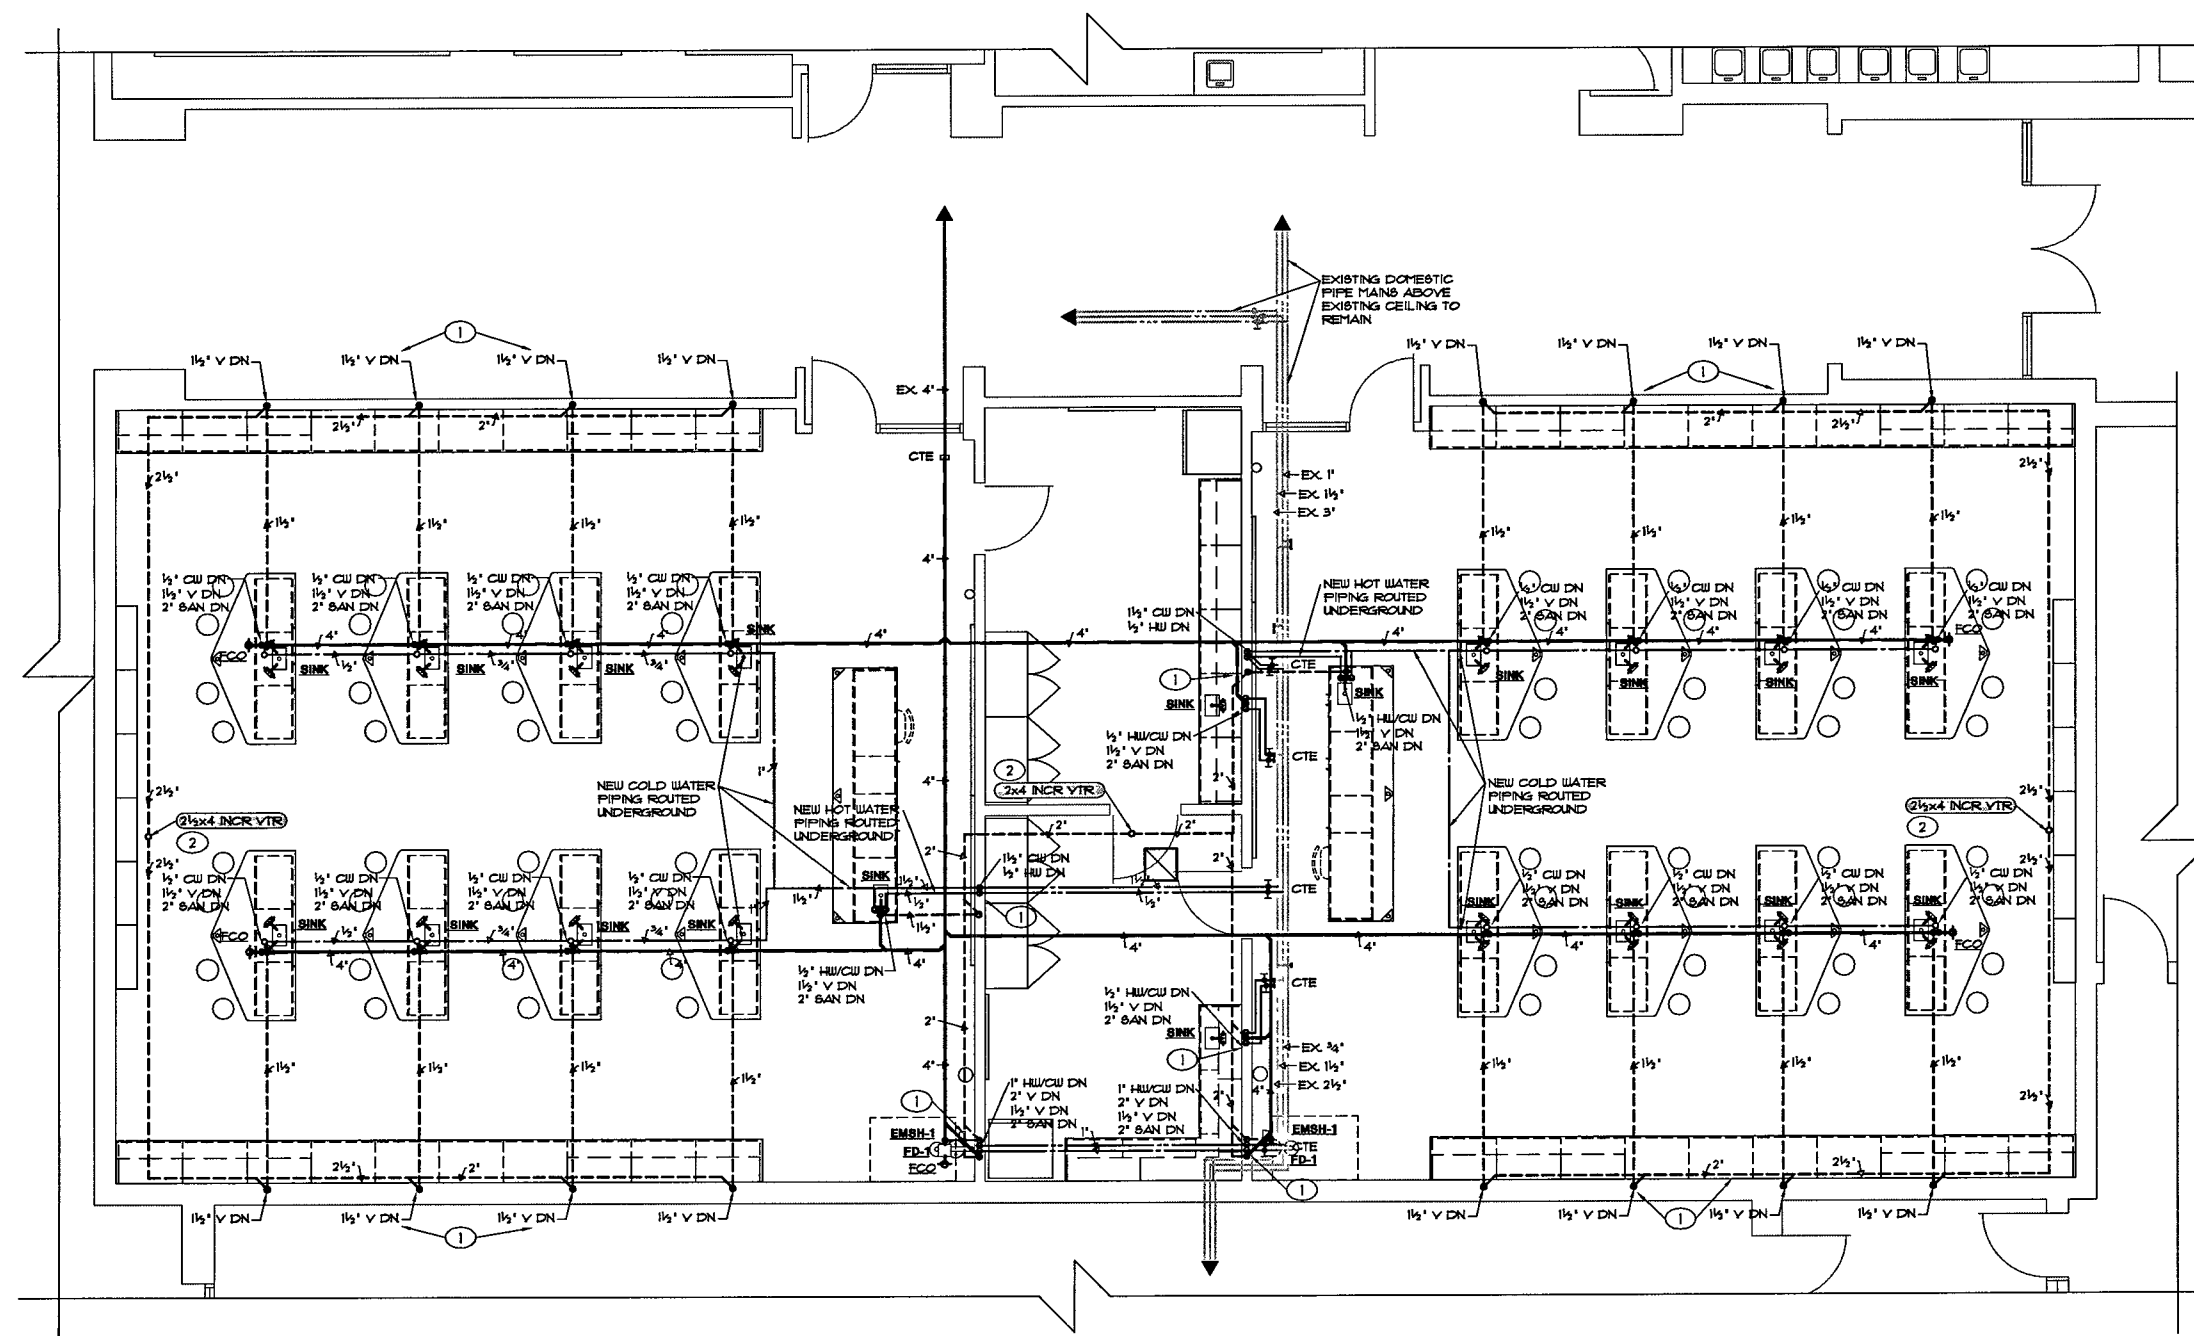

1 PARTIAL FIRST FLOOR PLAN - PLUMBING
1/4" = 1'-0"

SHEET NOTES

1. CUT AND PATCH EXISTING WALLS TO INSTALL NEW HOT/COLD WATER, VENT AND SANITARY PIPING COMPLETE AS REQUIRED
2. CUT AND PATCH EXISTING ROOF FOR NEW VENT STACK.

