




A1 BUILDING SECTION
SCALE: 1/8" = 1'-0"

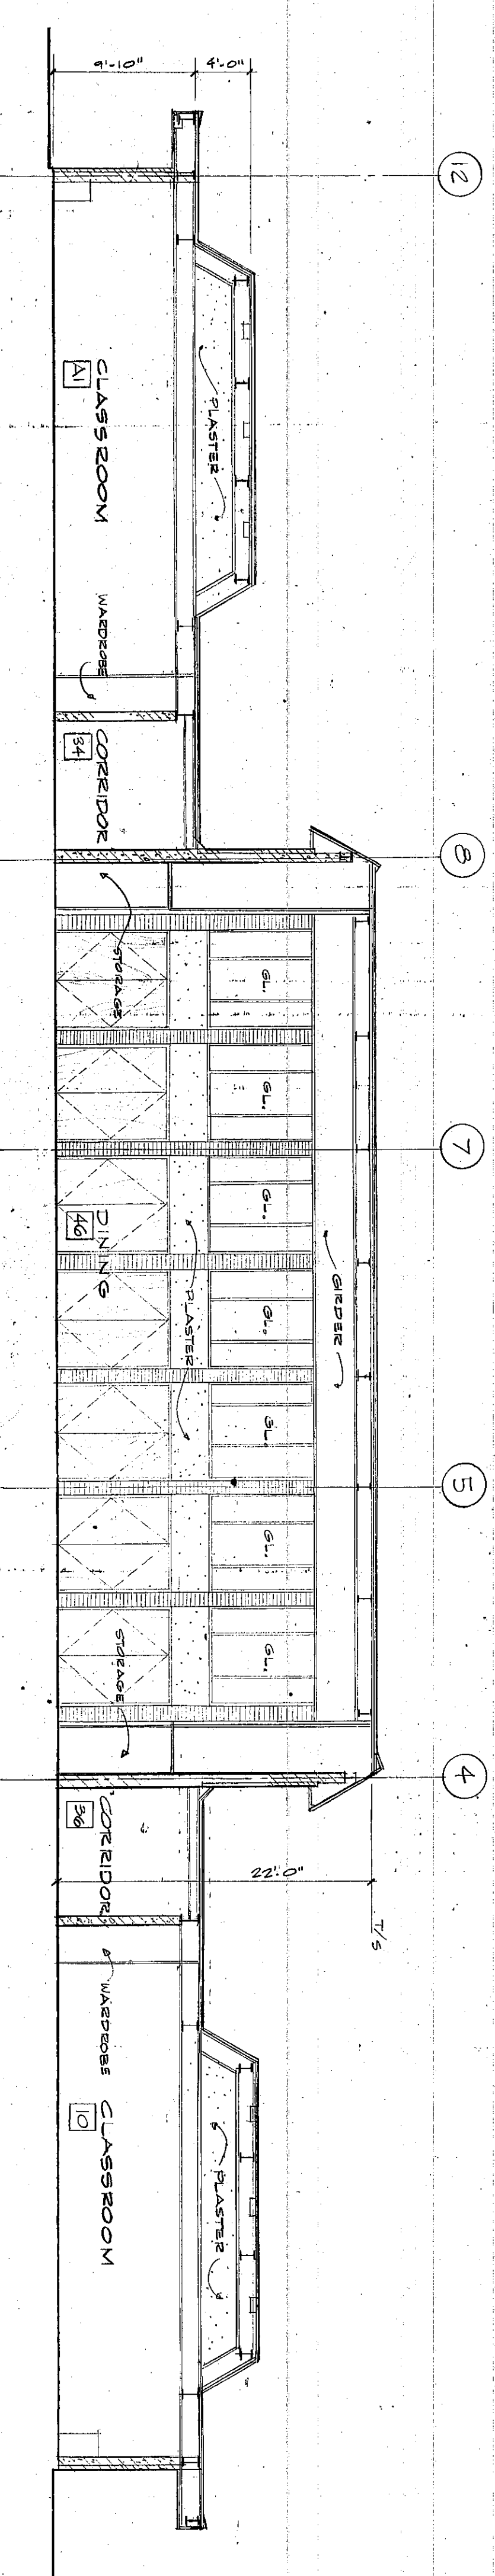


B1 BUILDING SECTION
SCALE: 1/8" = 1'-0"

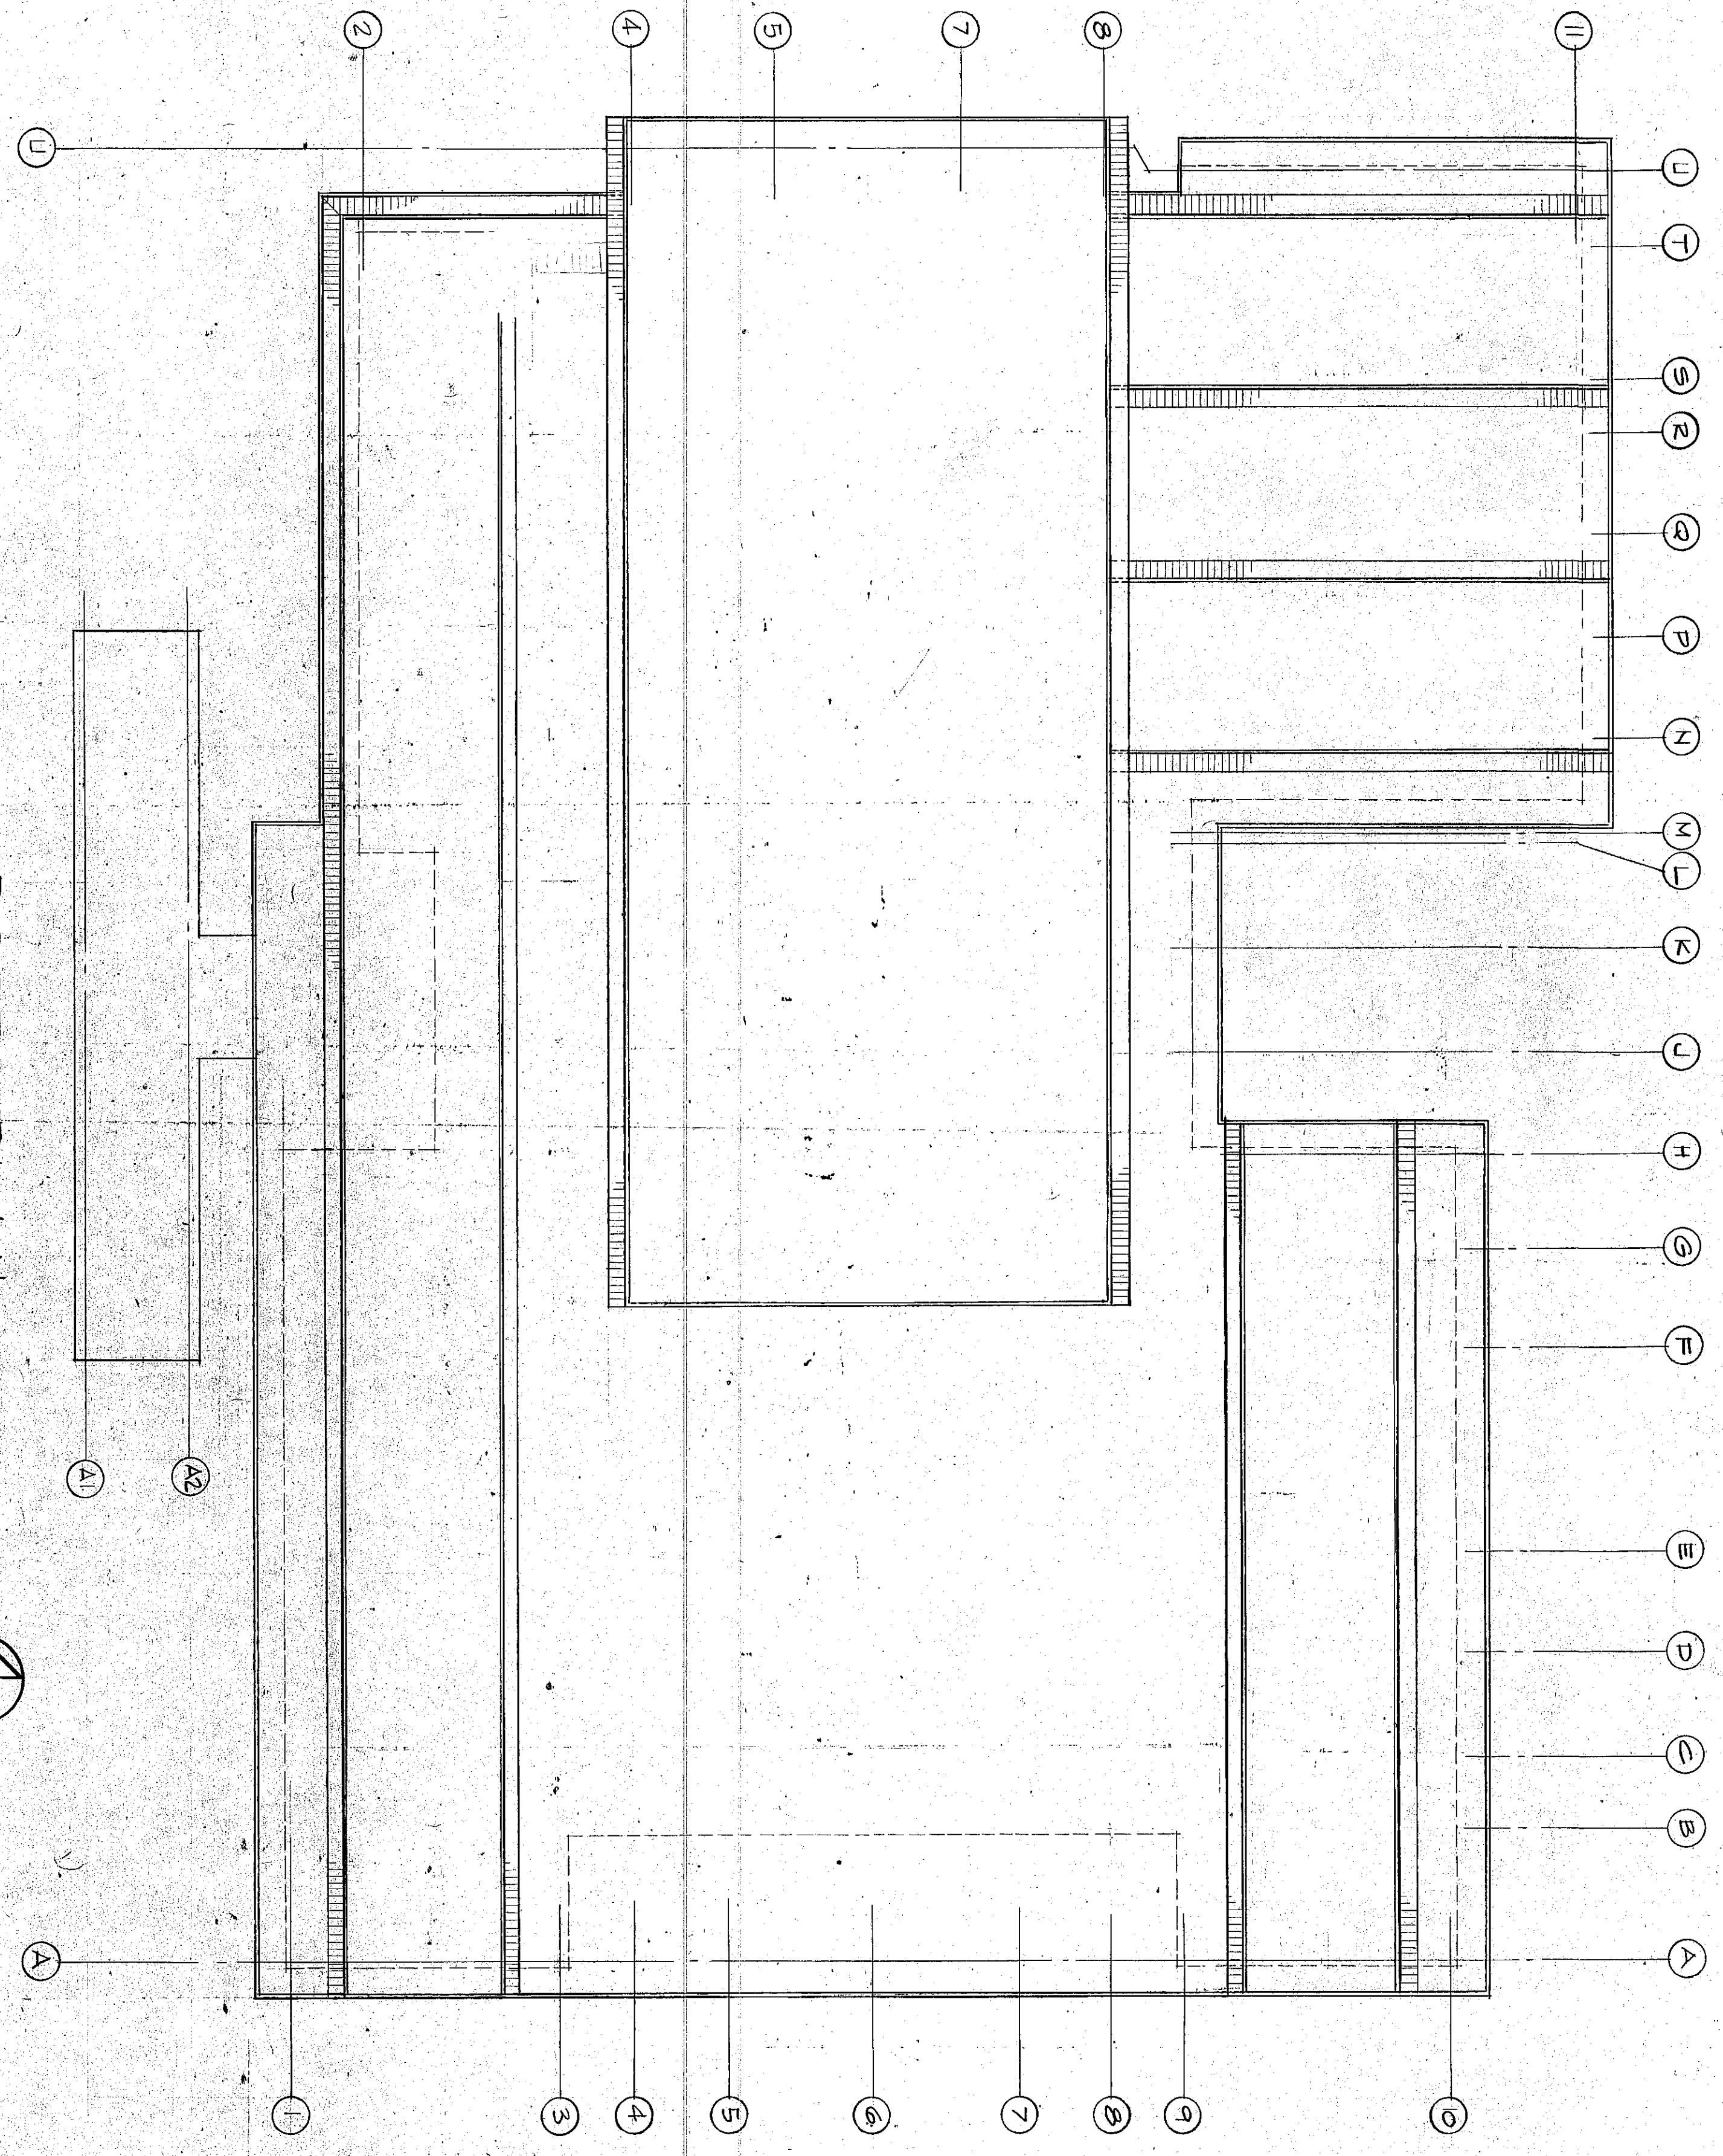

ROOF PLAN
SCALE: 1/8" = 1'-0"

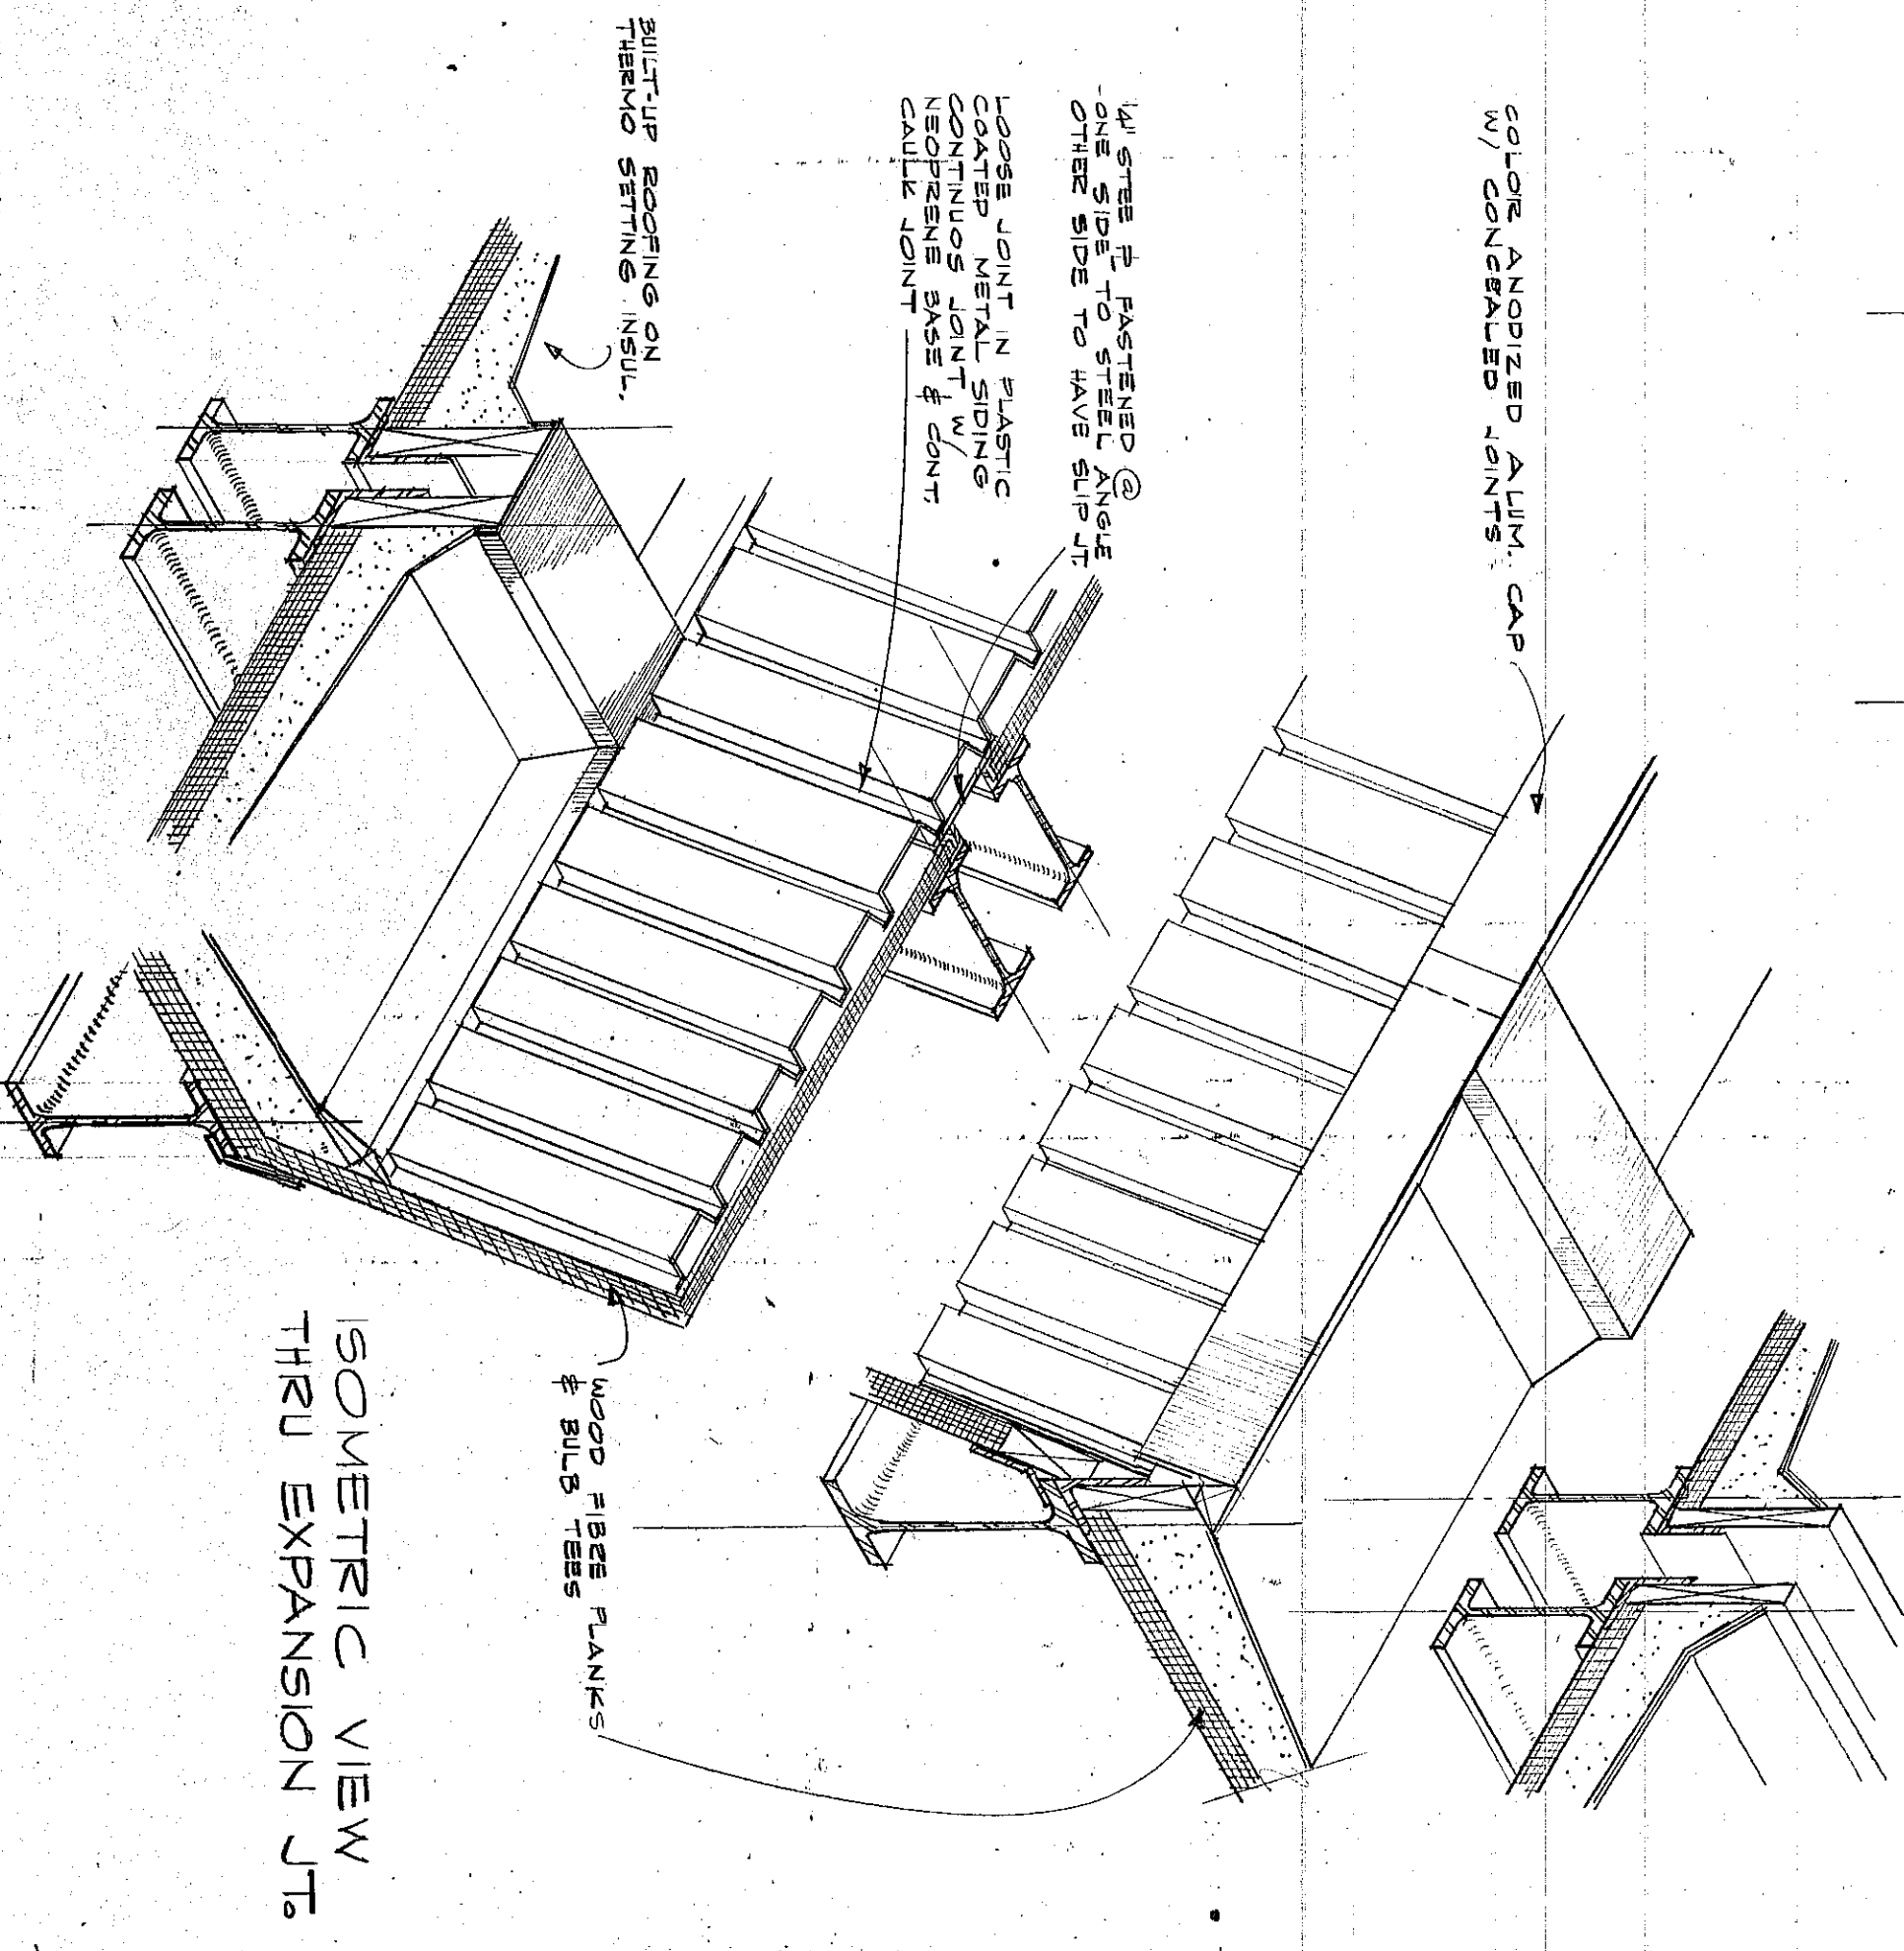

ISOMETRIC VIEW
THRU EXPANSION JT.

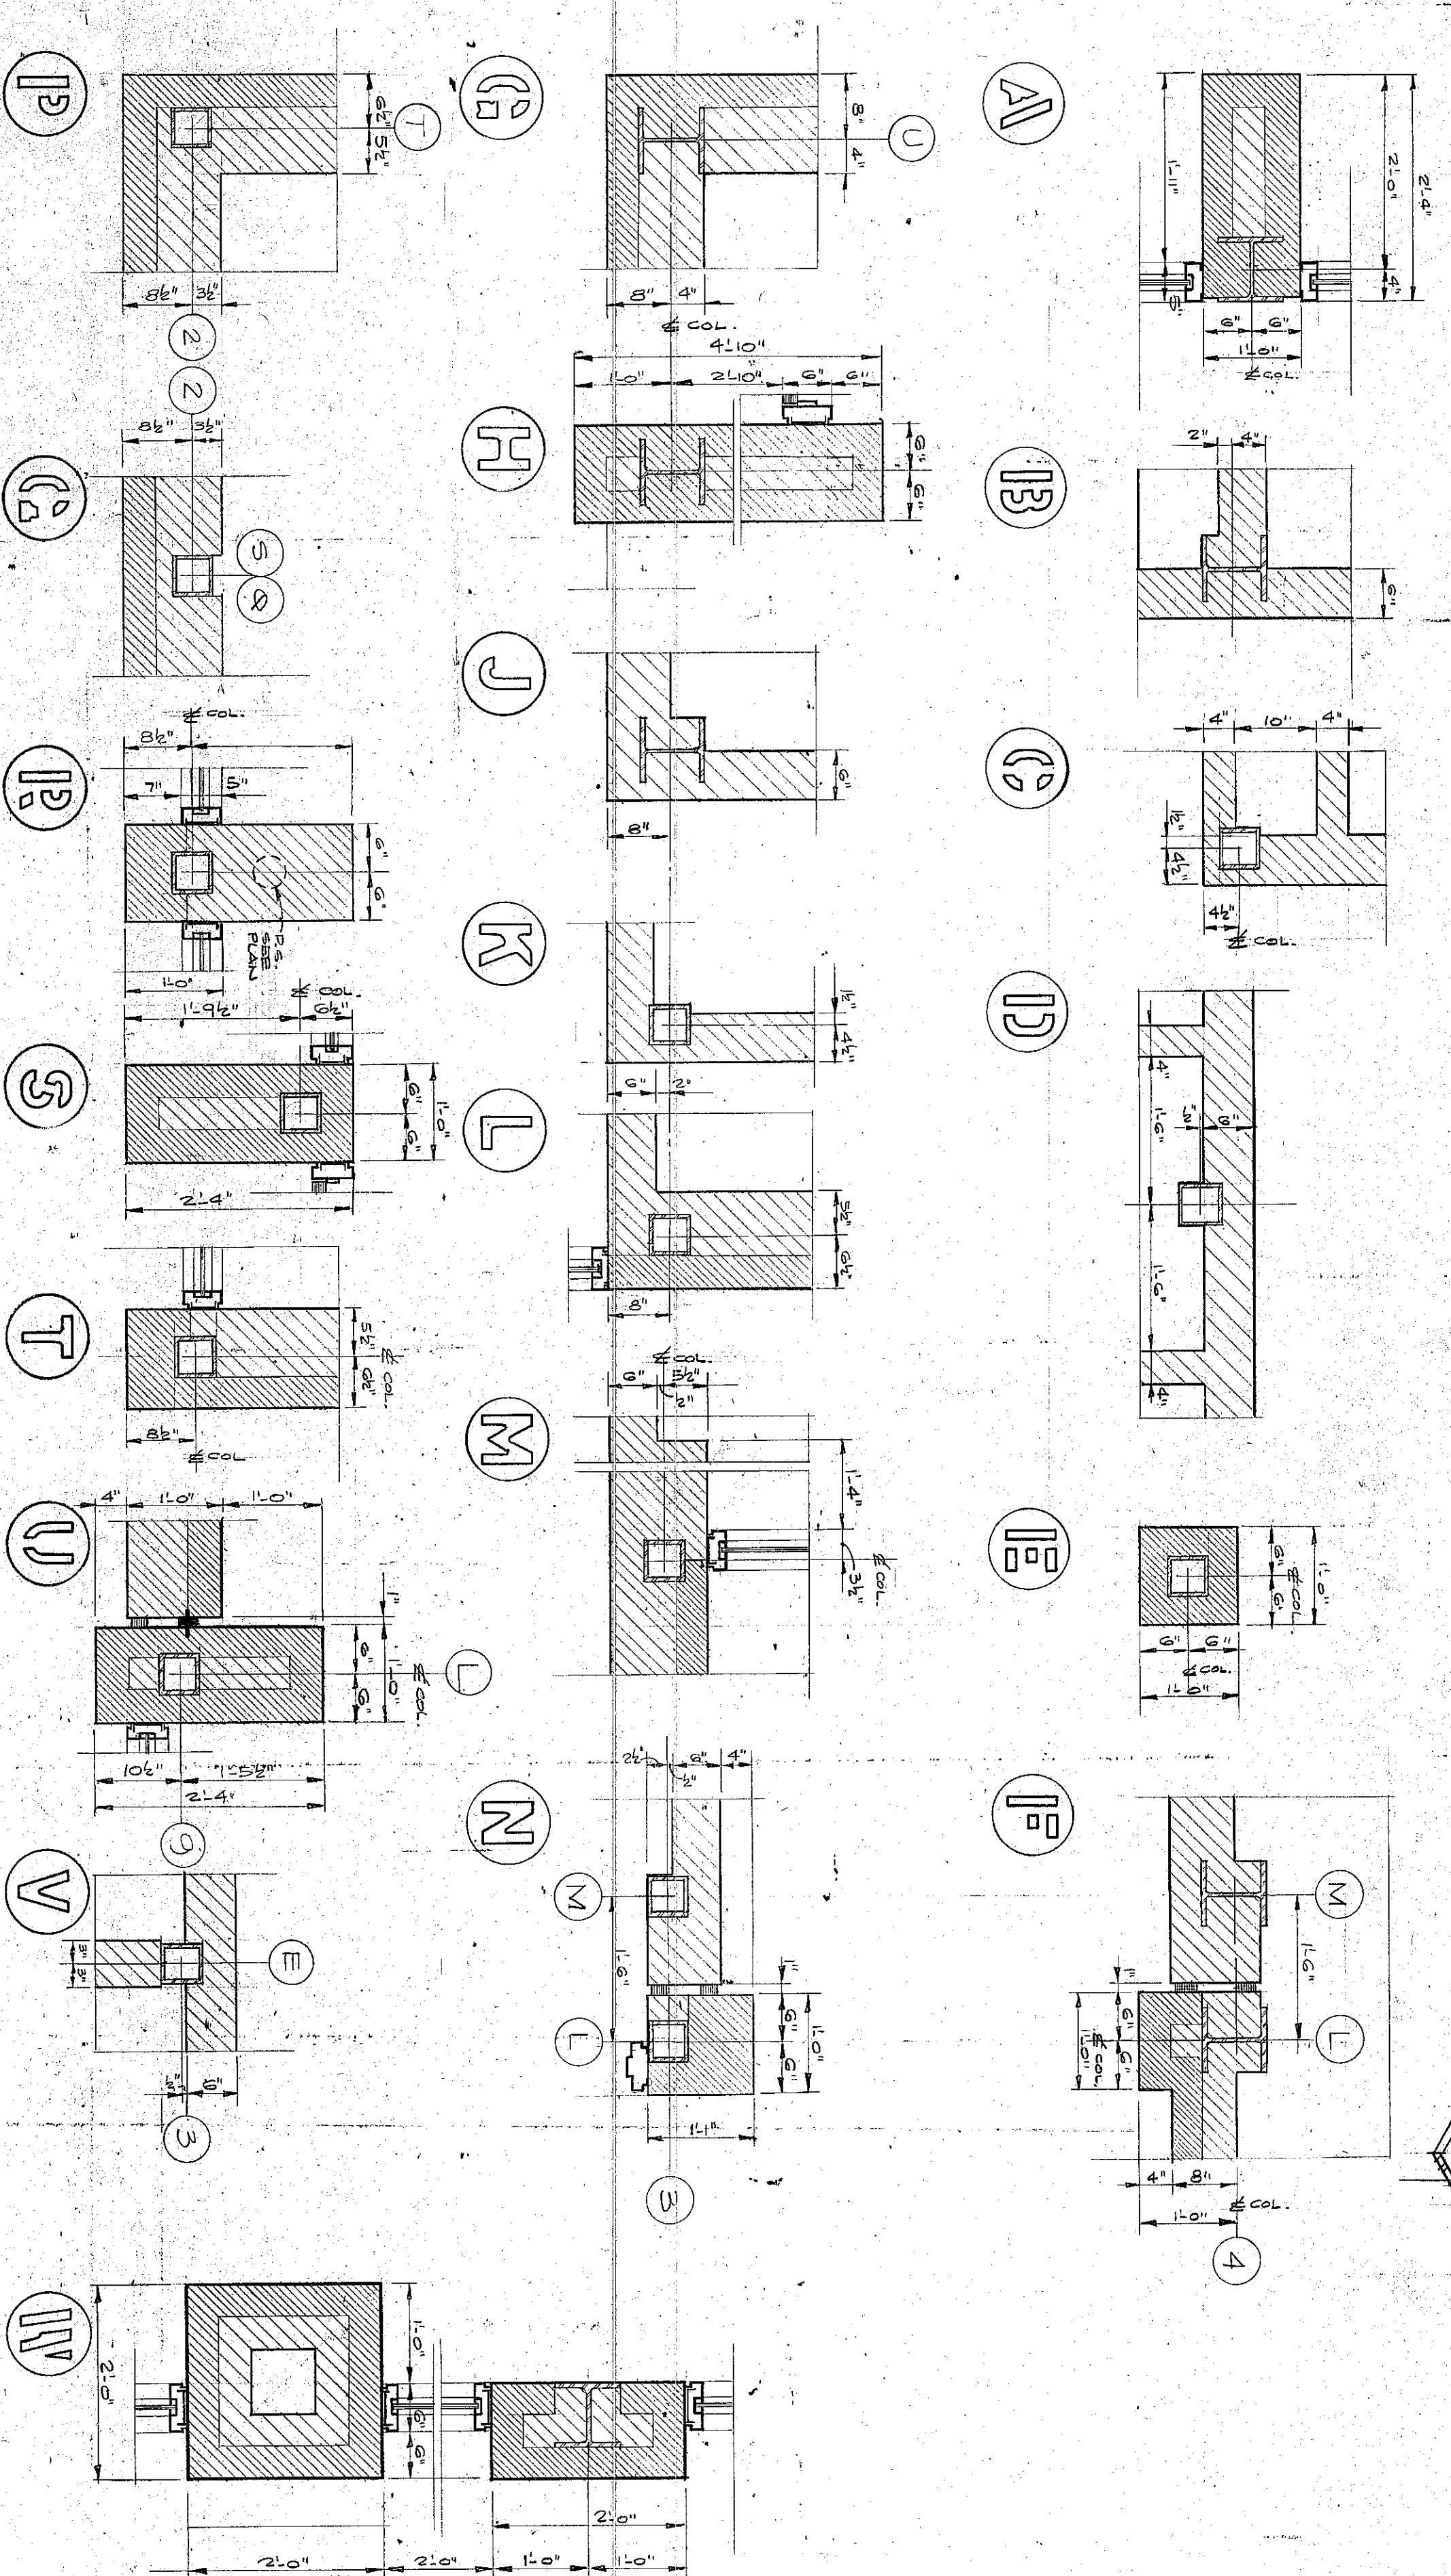

NO.	REVISIONS	DATE
1	REVISED	10/1/78
2	REVISED	10/1/78
NO.	REVISIONS	DATE
1	REVISED	10/1/78
2	REVISED	10/1/78
WESTCHESTER
TOWNSHIP
ELEMENTARY
SCHOOL
FOR THE
WESTCHESTER TOWNSHIP
SCHOOL CORPORATION
501 STREET & UNION AVENUE
CHESTER, INDIANA

ARCHITECTS
PERKINS
ERWIN
ASSOCIATES
301 WEST 10TH STREET
CHICAGO, ILLINOIS 60606
PHONE 312-427-1200
ENGINEERS
L. STEWART
301 WEST 10TH STREET
CHICAGO, ILLINOIS 60606
PHONE 312-427-1200
A-3

65-4-03
WESTCHESTER ELEM