



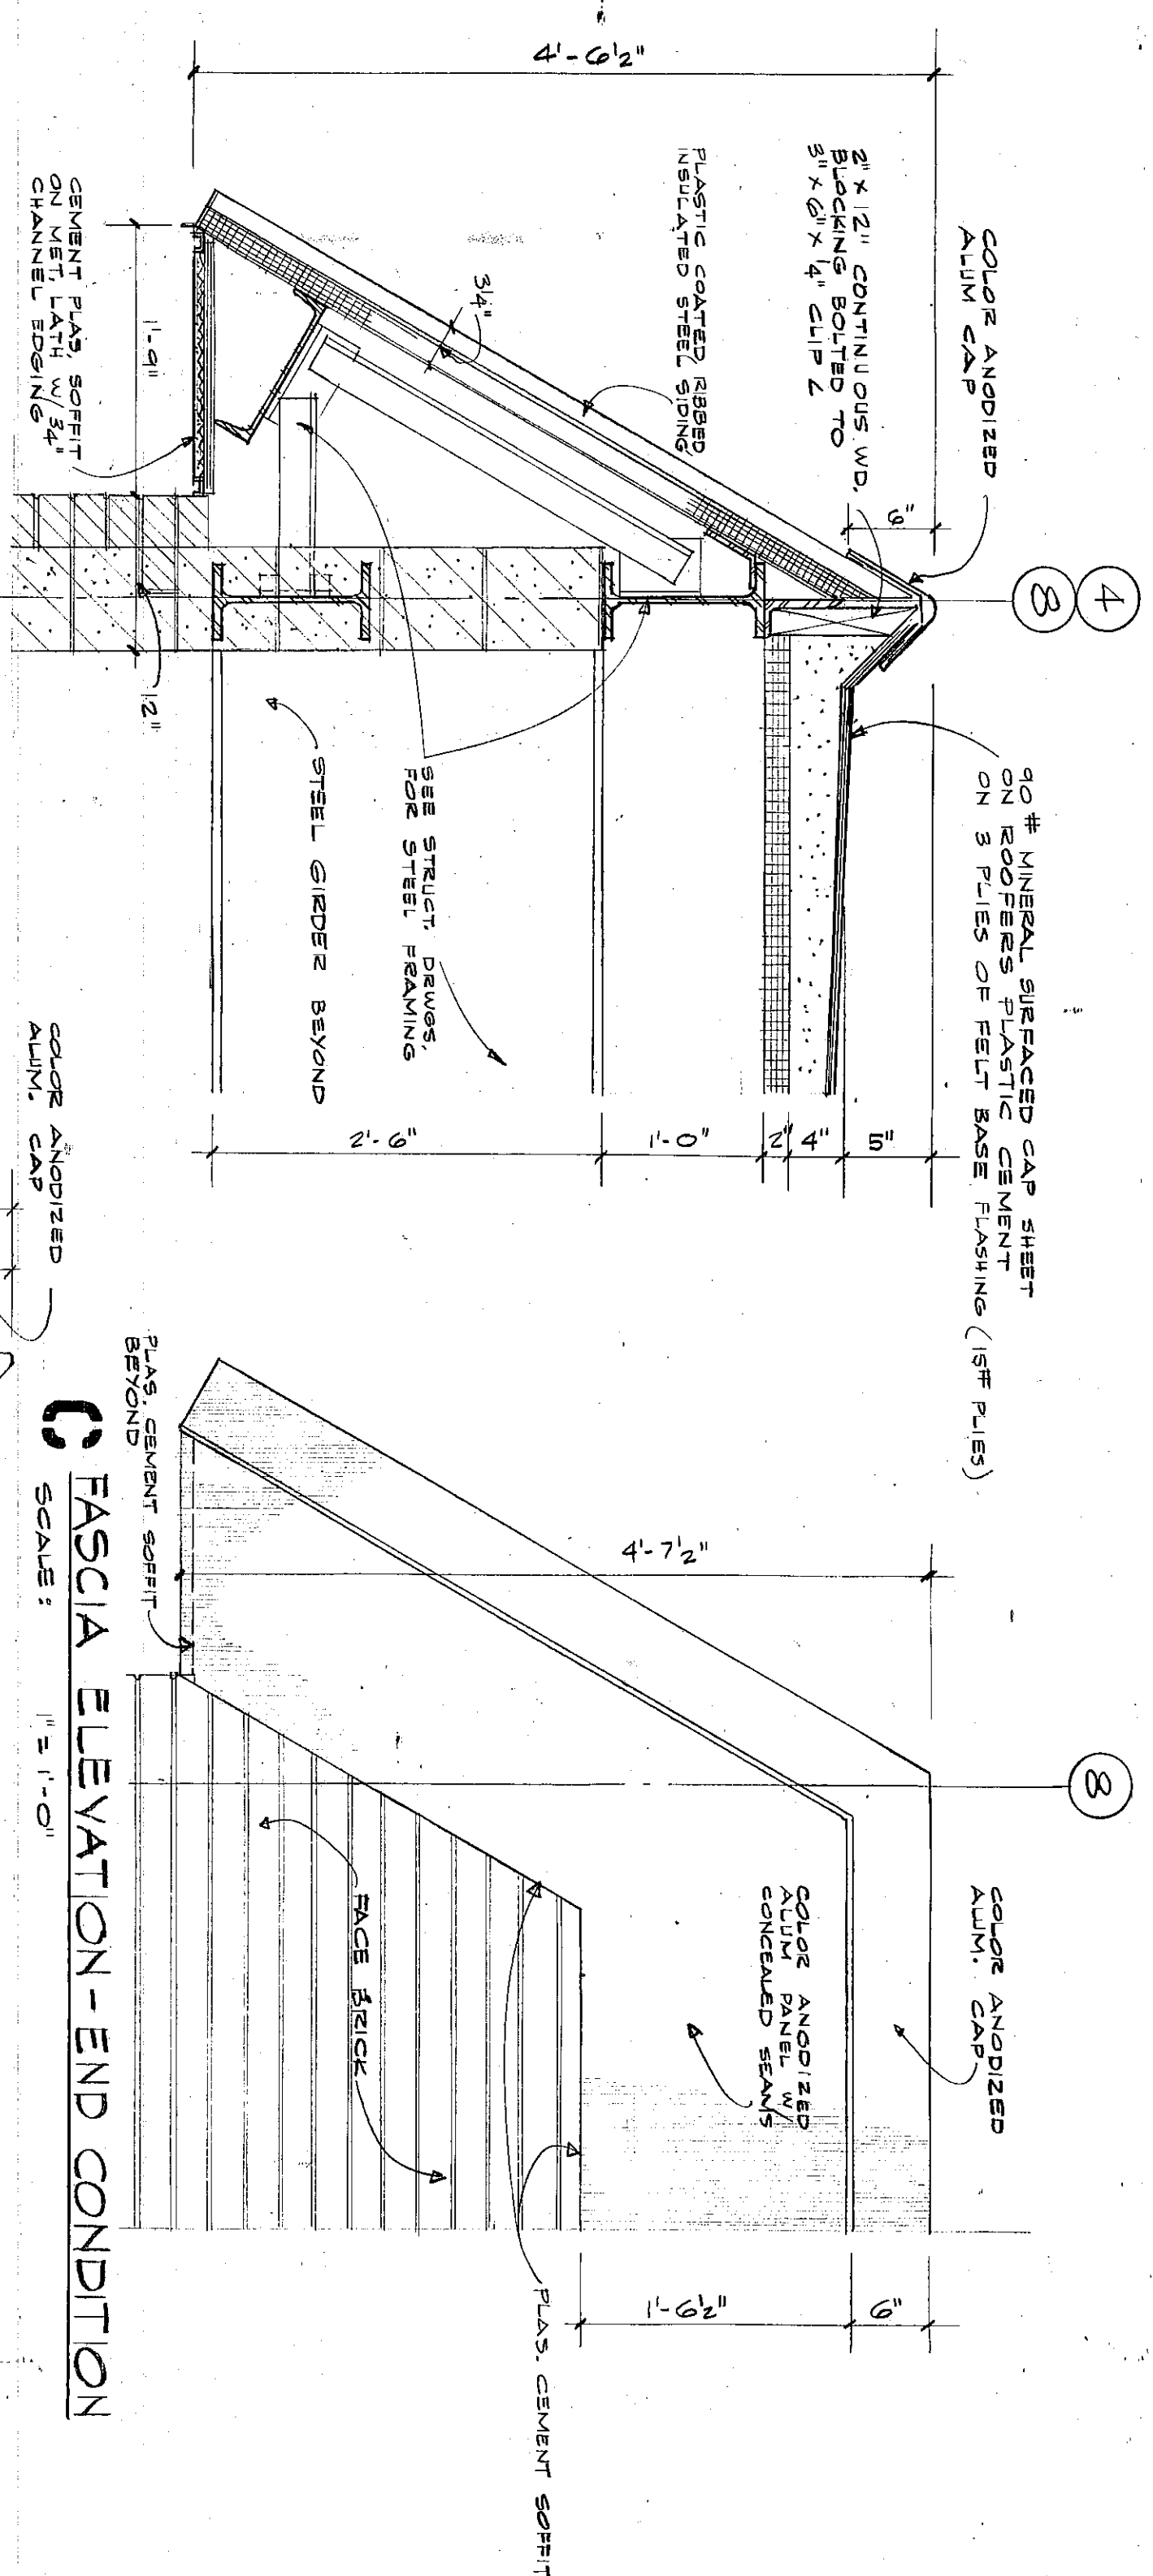



C FASCIA ELEVATION-END CONDITION
SCALE: 1" = 1'-0"




13 FASCA DETAIL
SCALE : 1" = 1'-0"

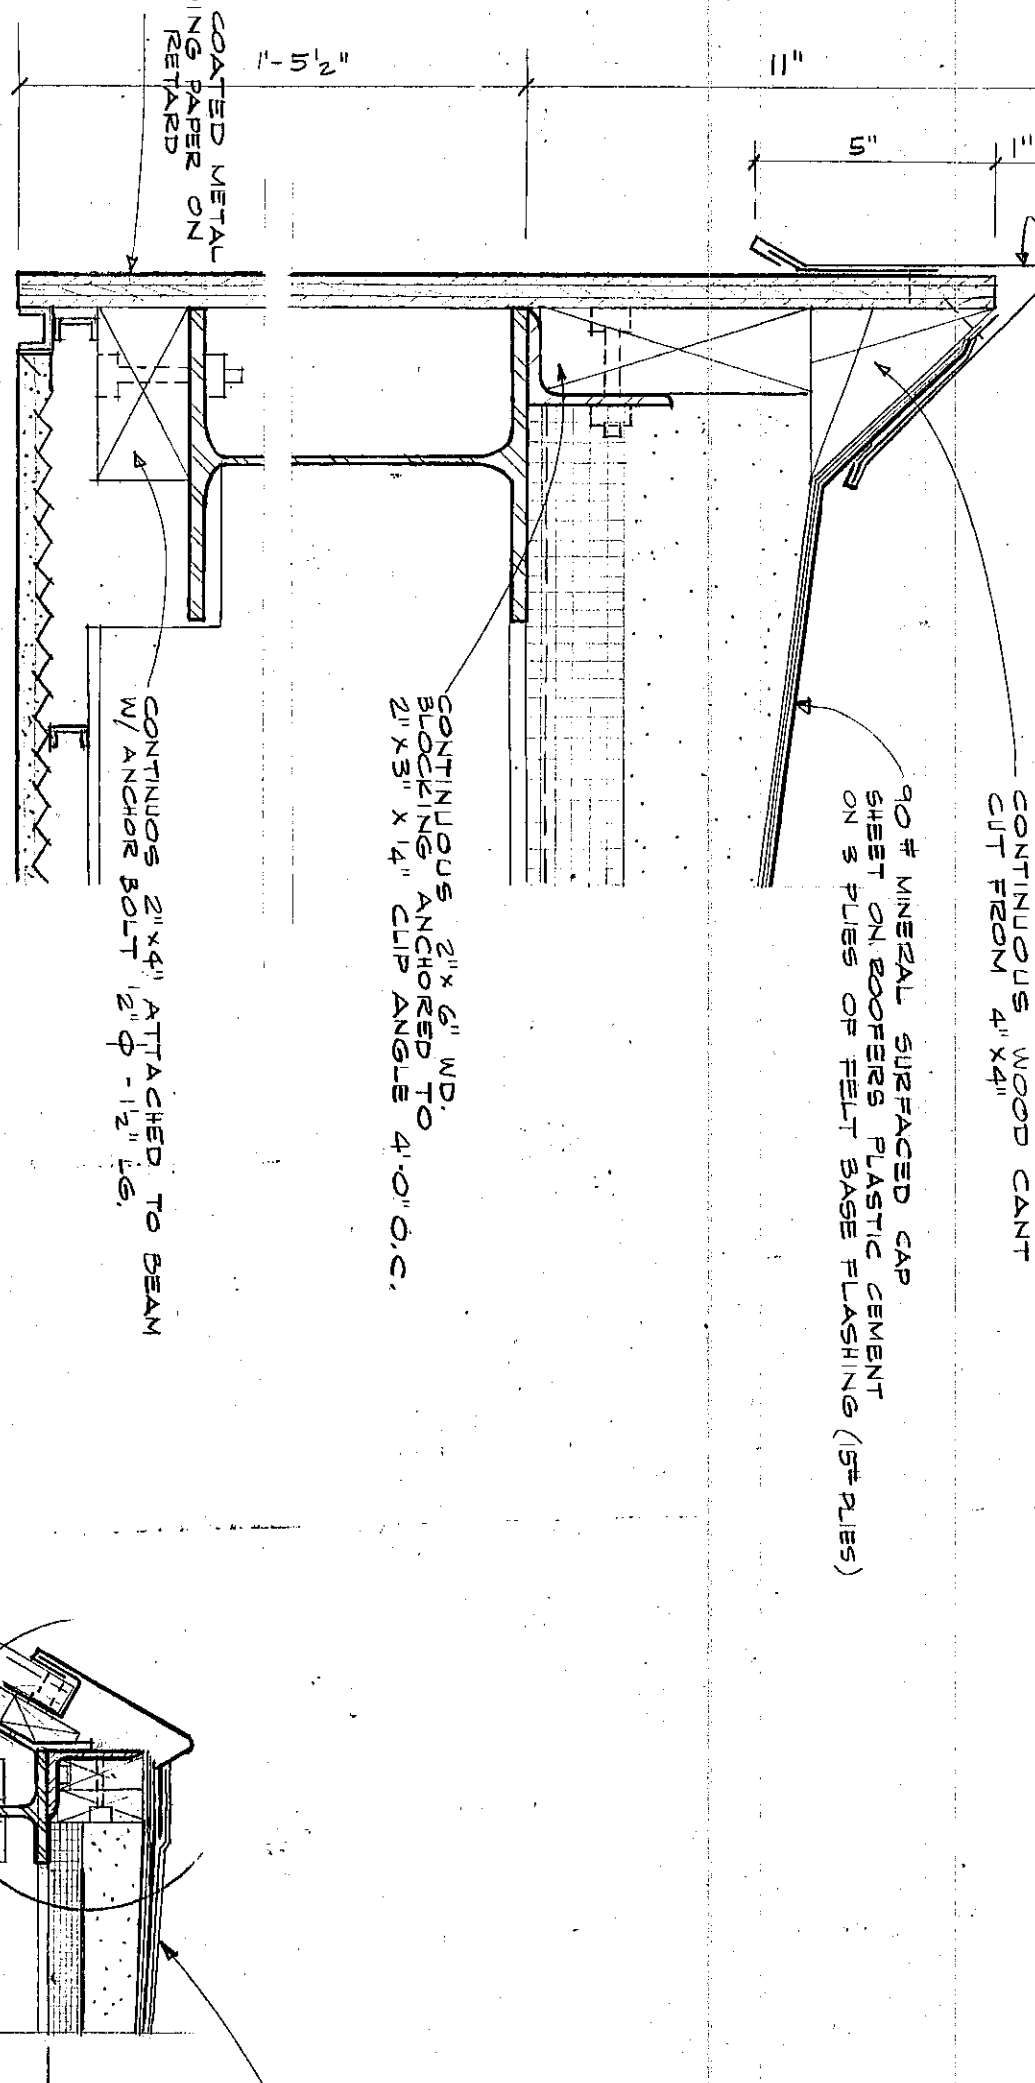


41 FASCIA DETAIL
SCALE: 3" = 1'-0"

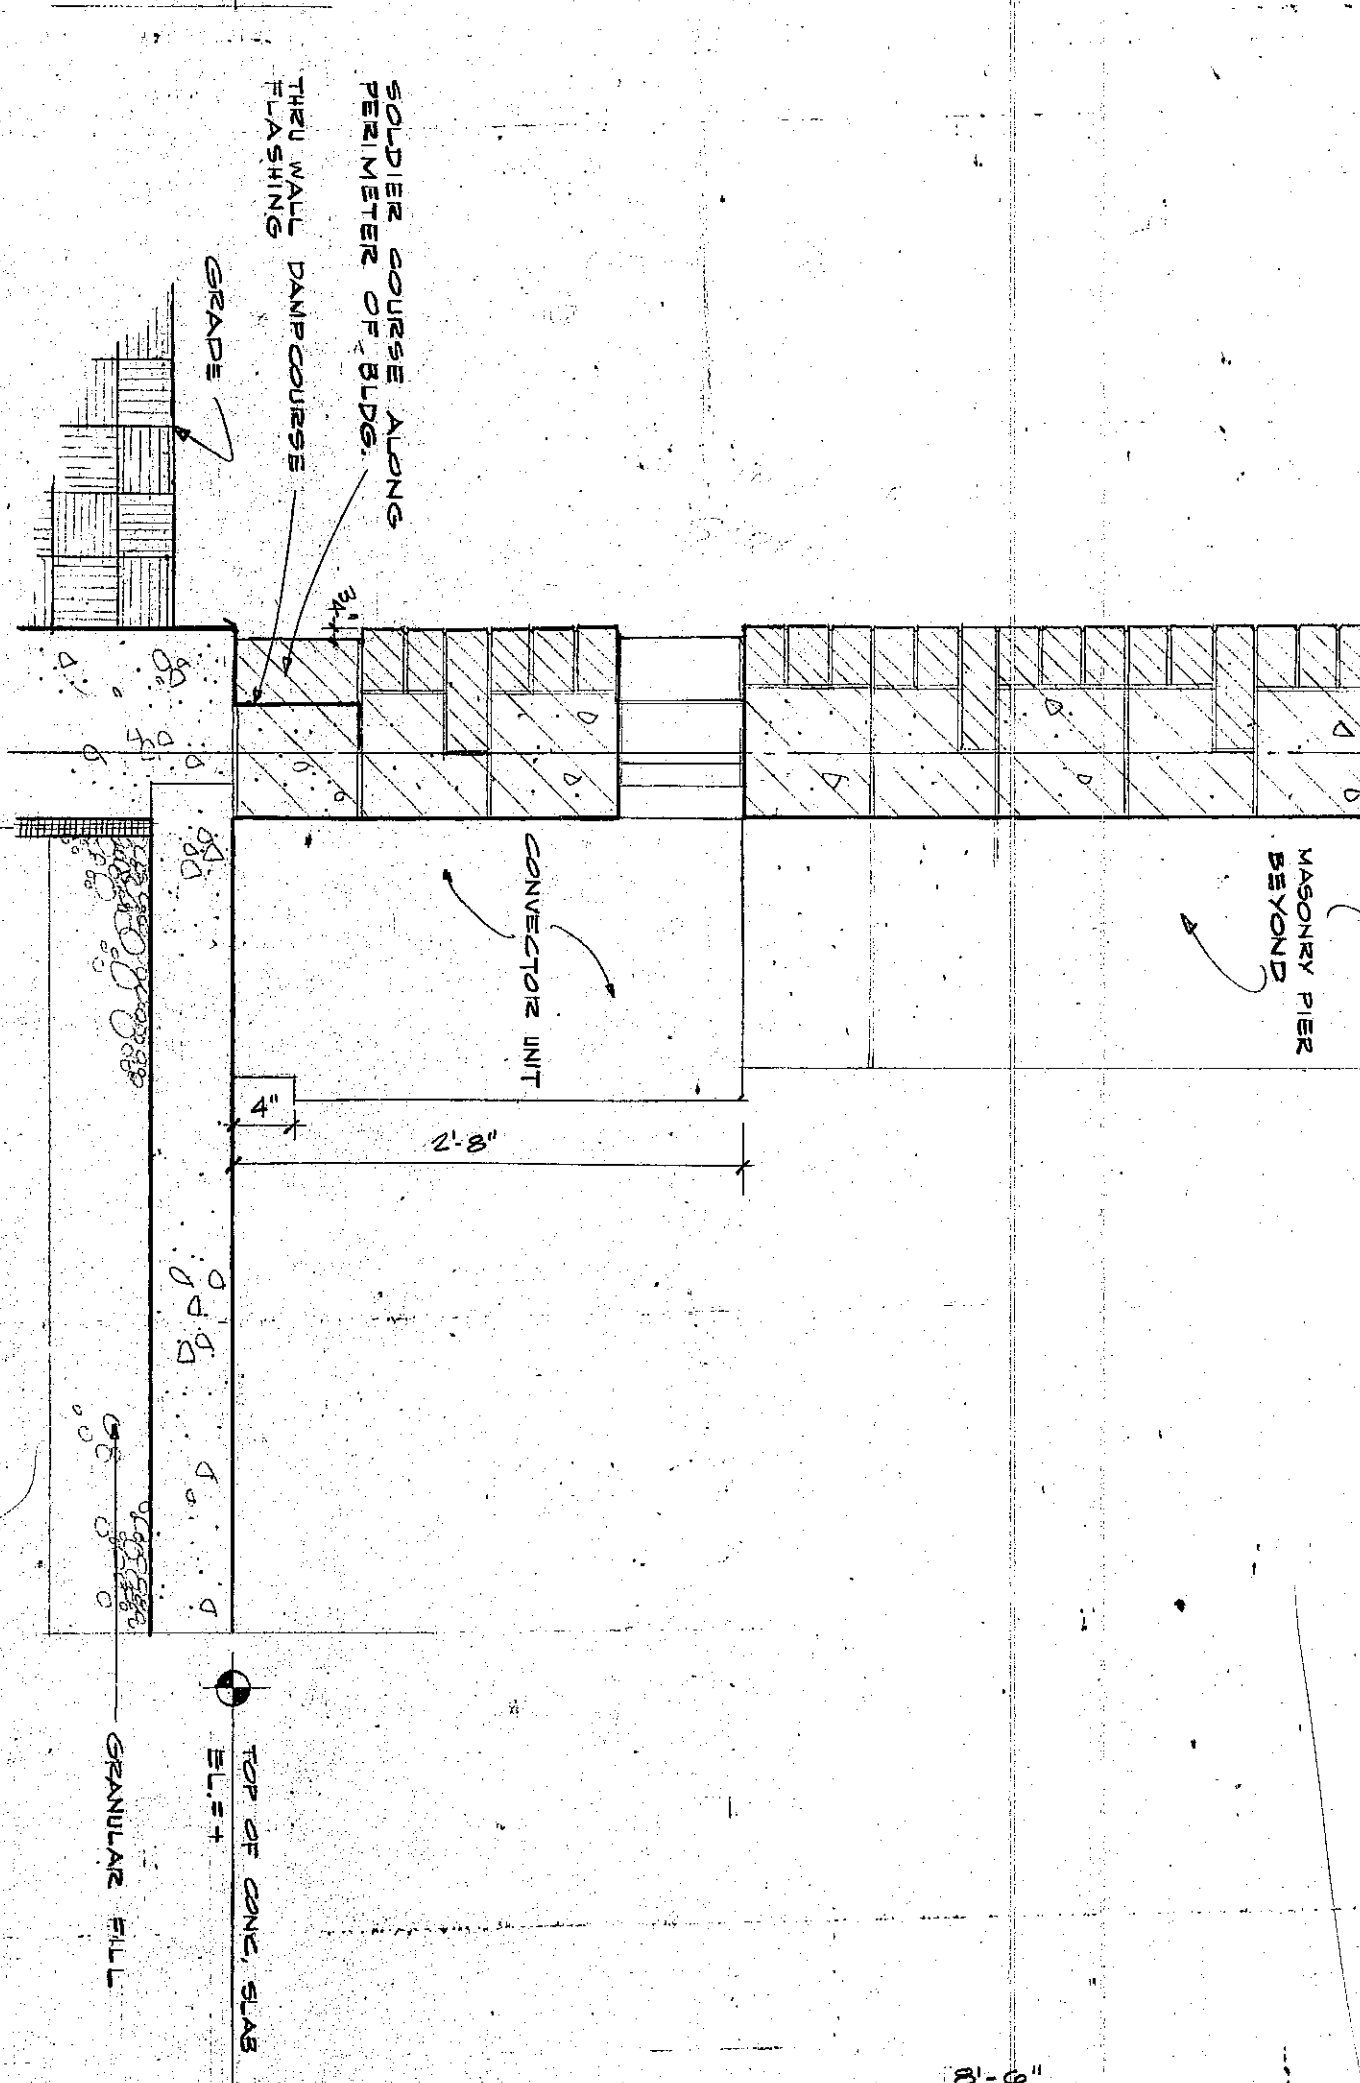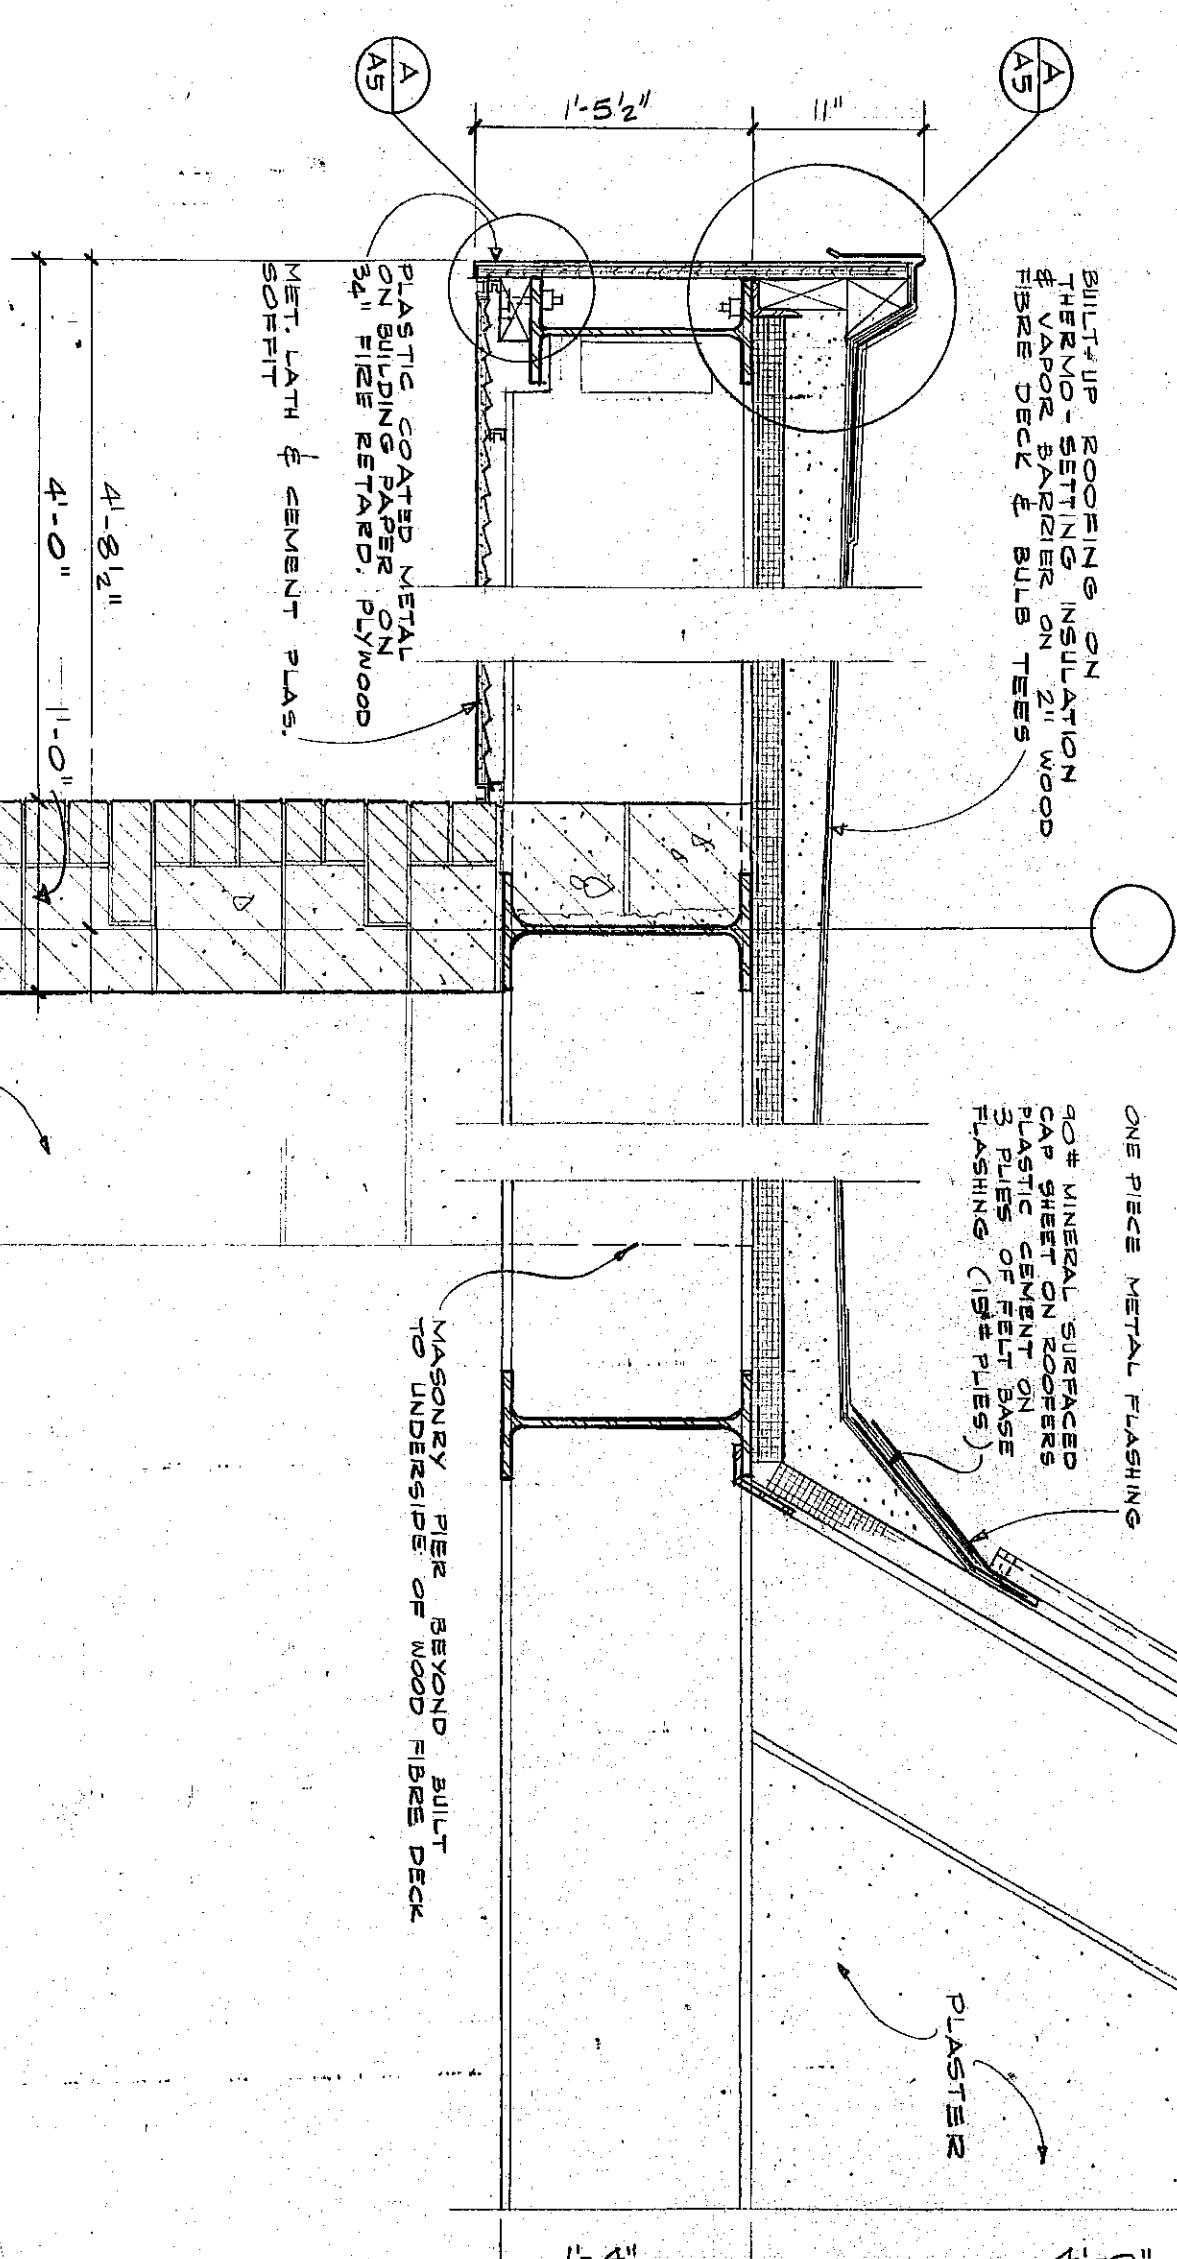



WALL SECTION
SCALE: 1" = 1'-0"

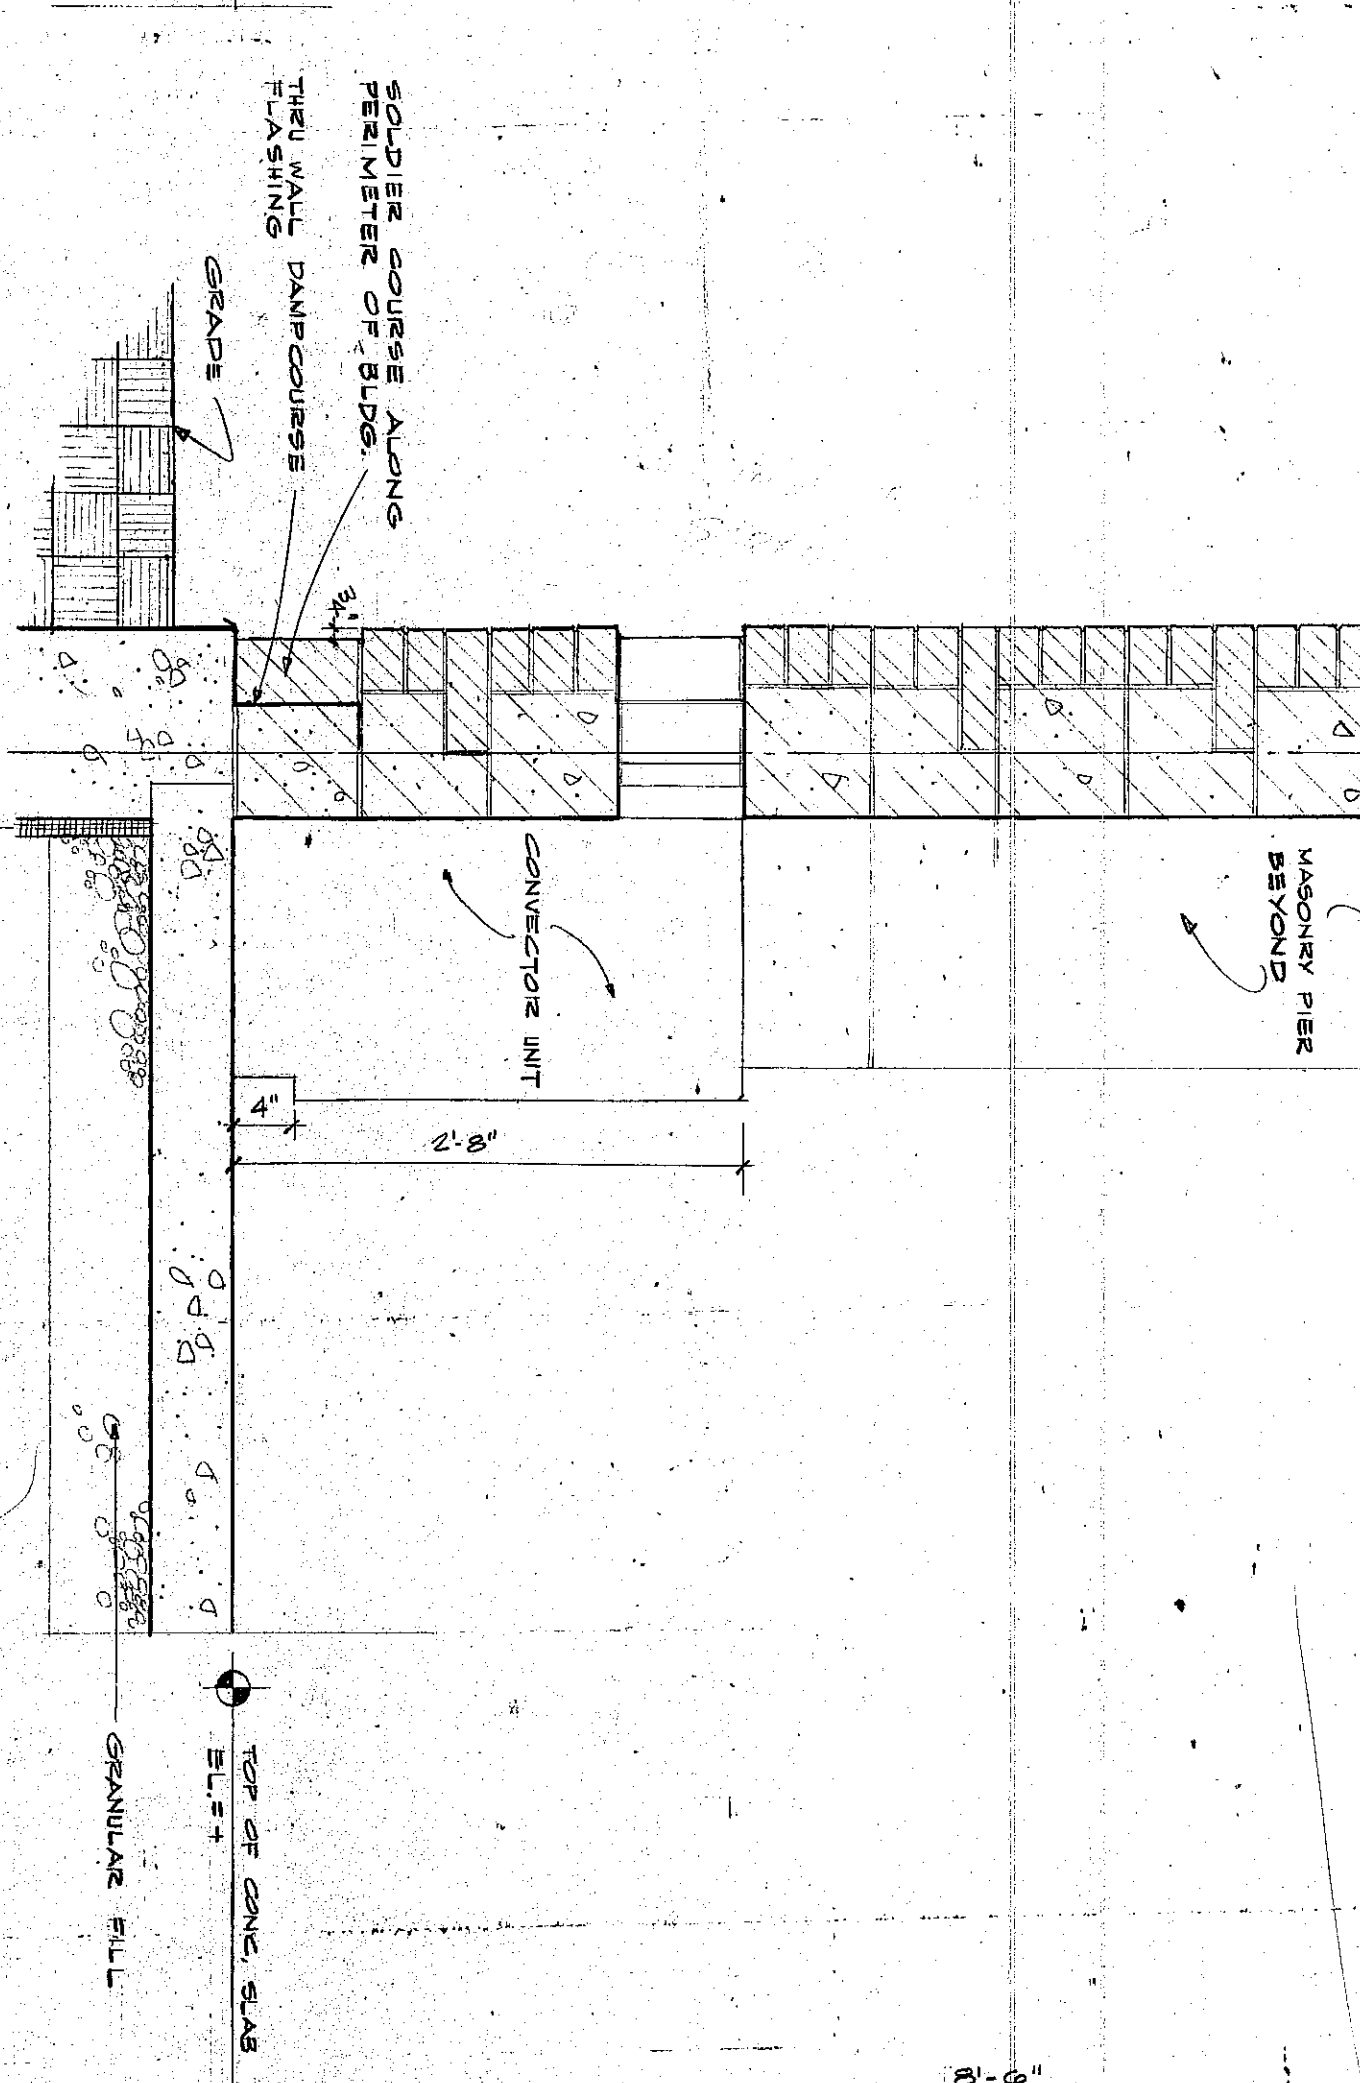

WALL SECTION
SCALE: 1" = 1'-0"

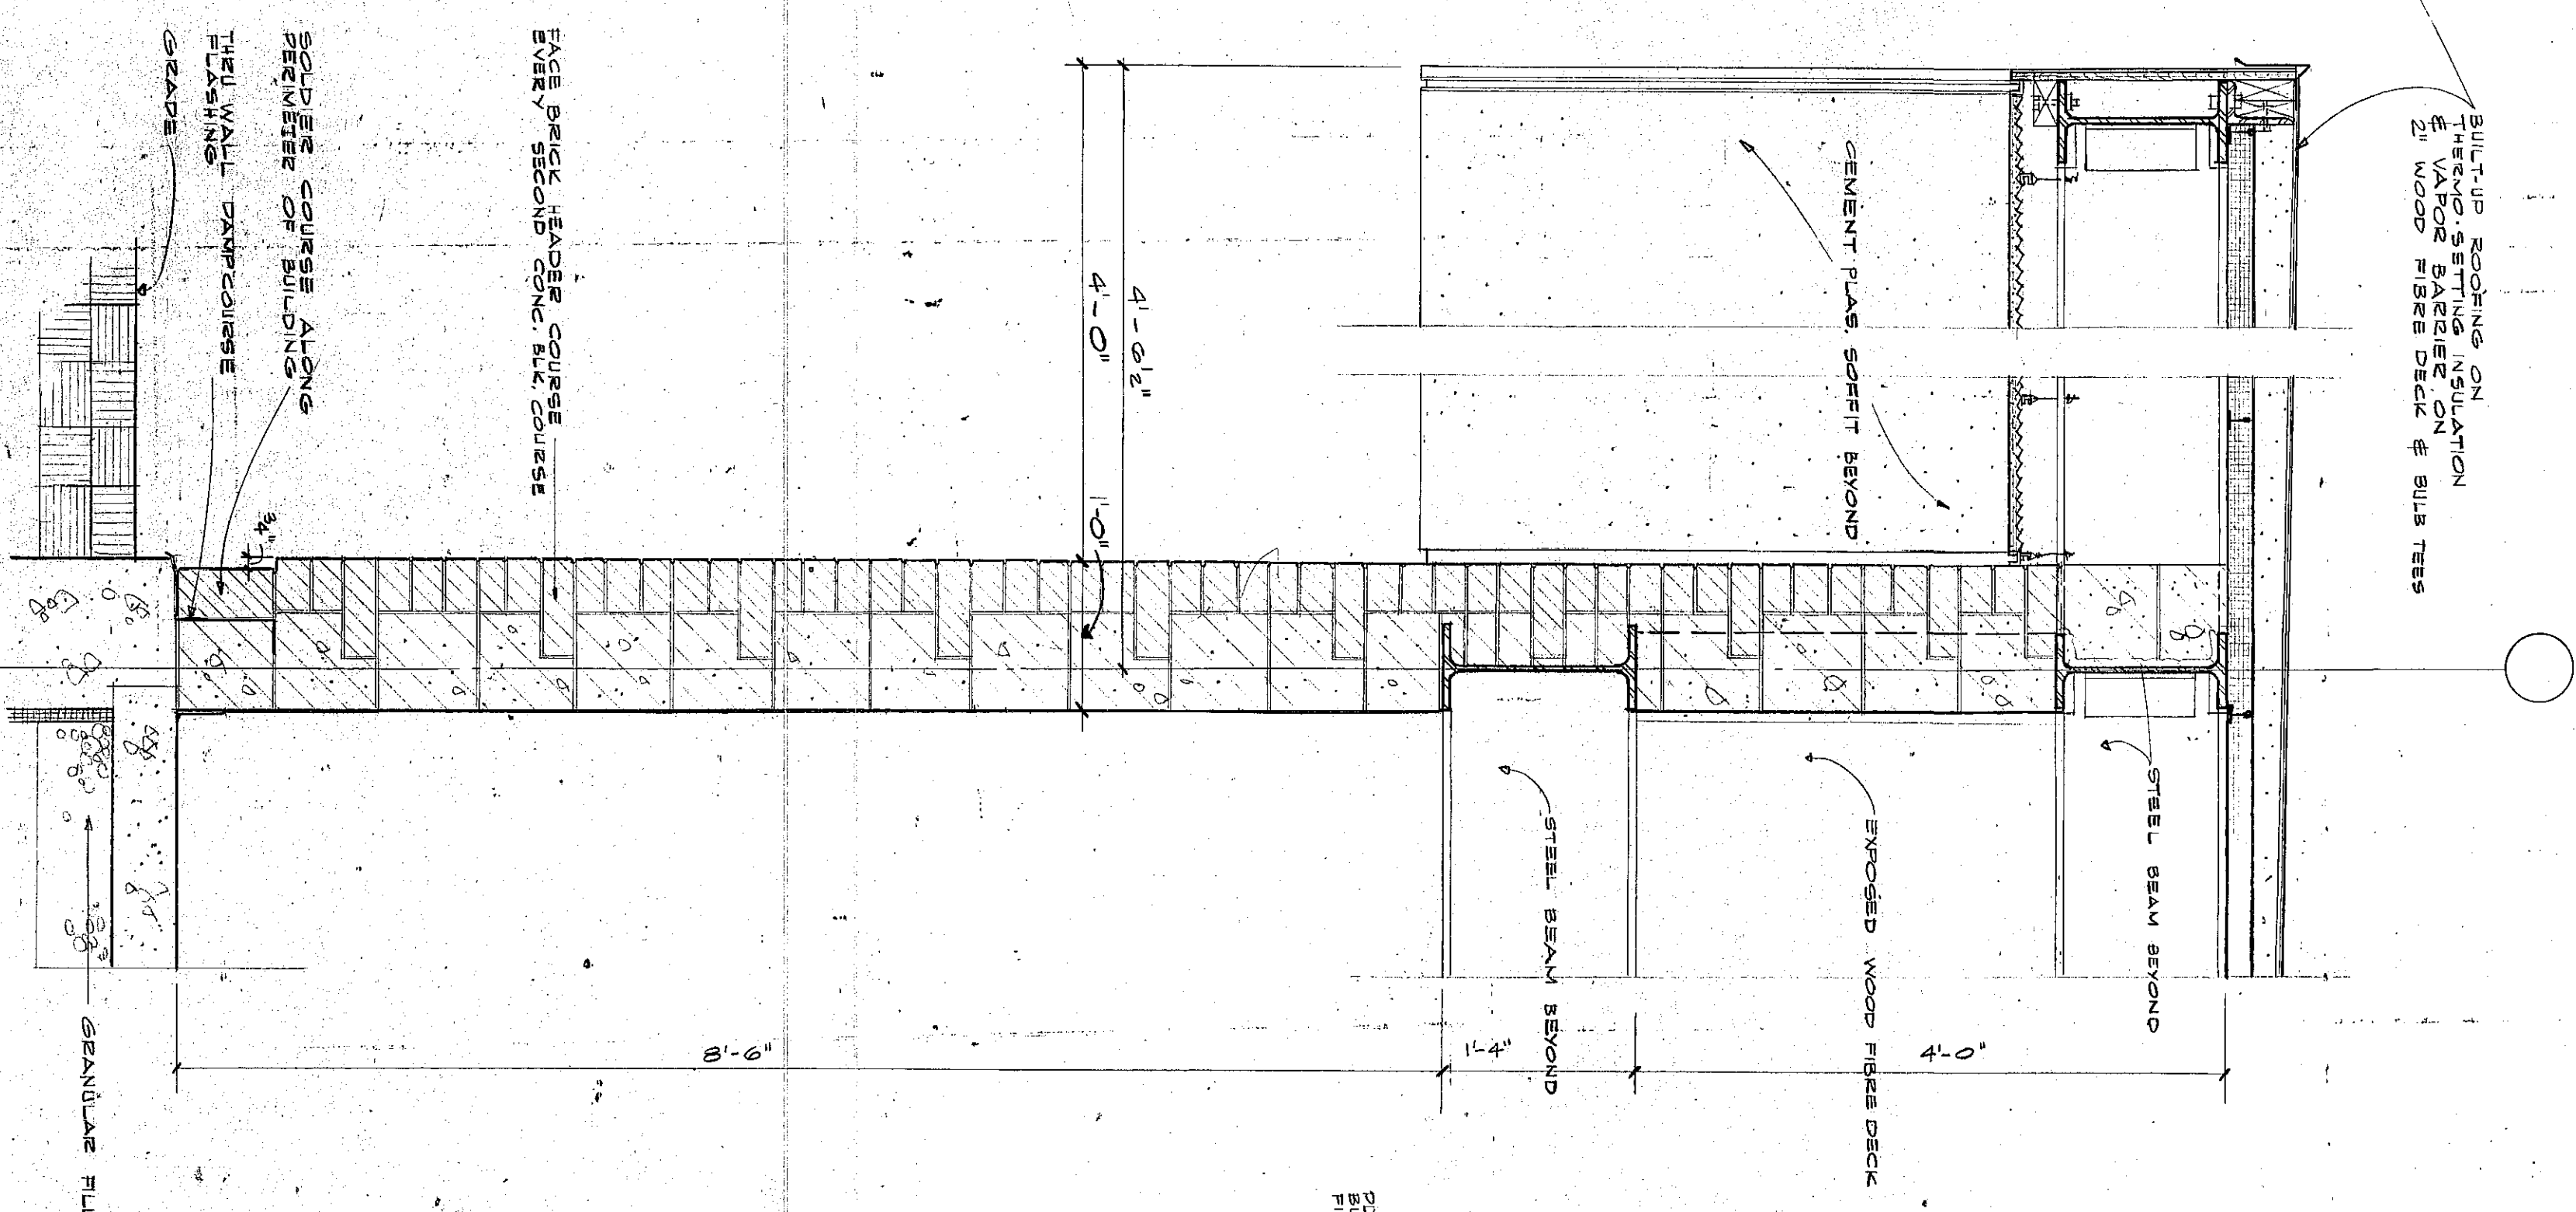

WALL SECTION

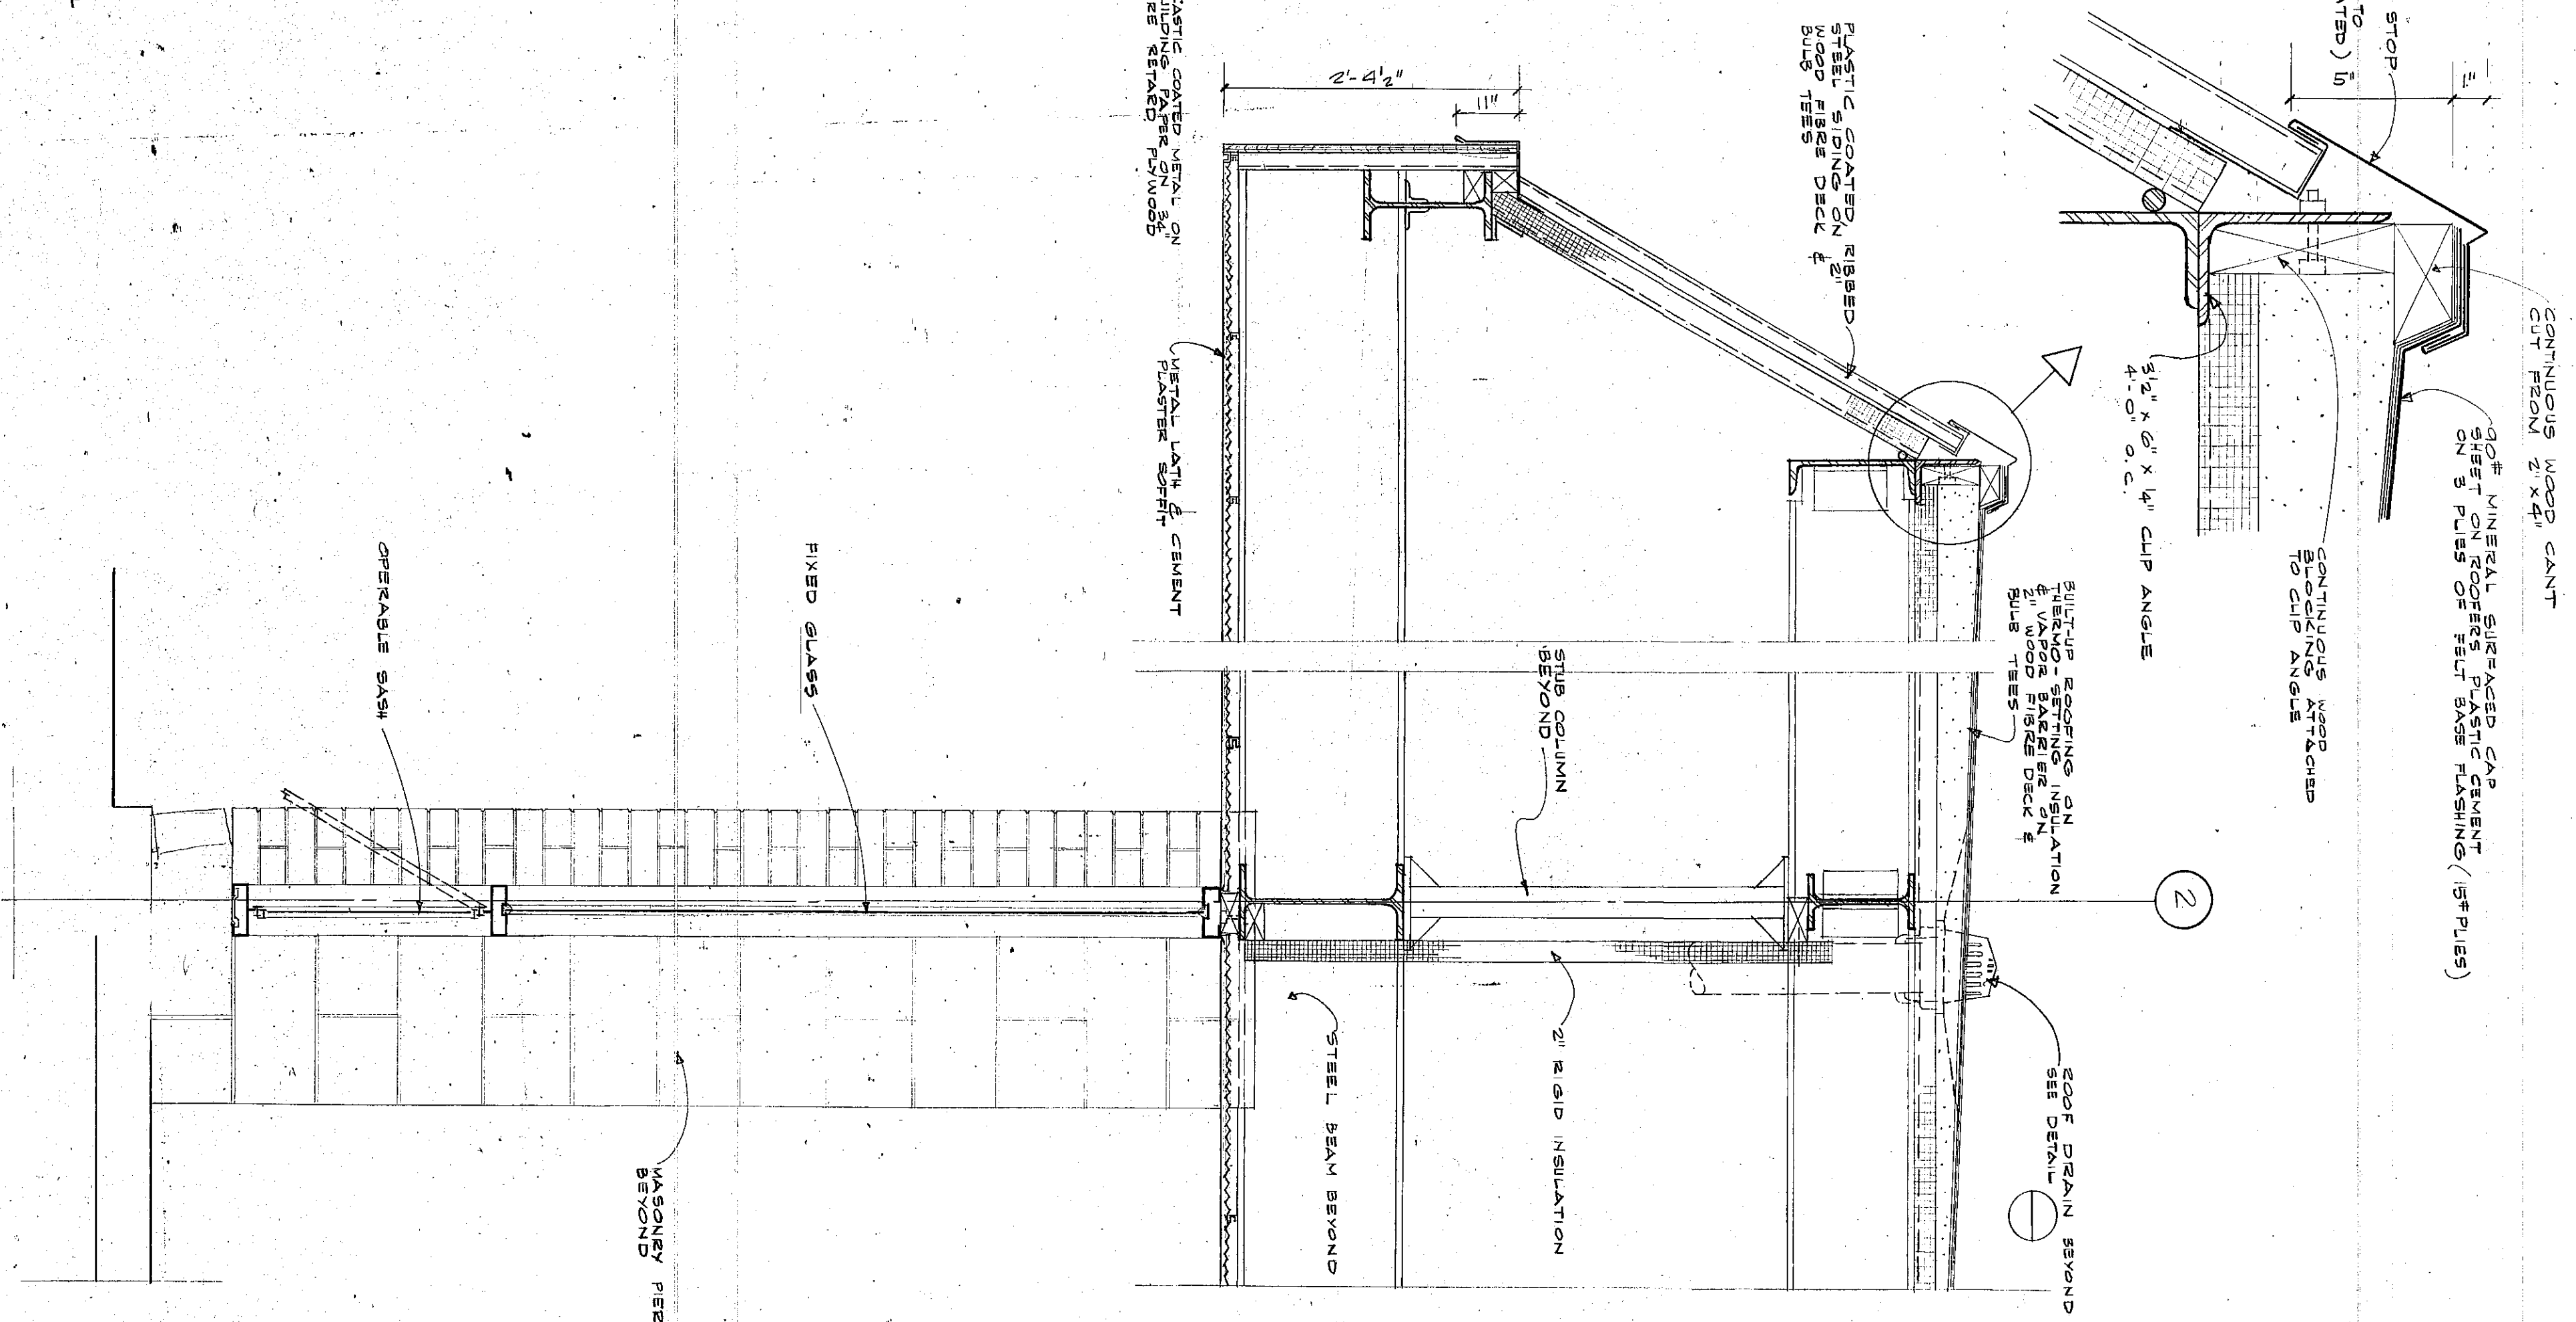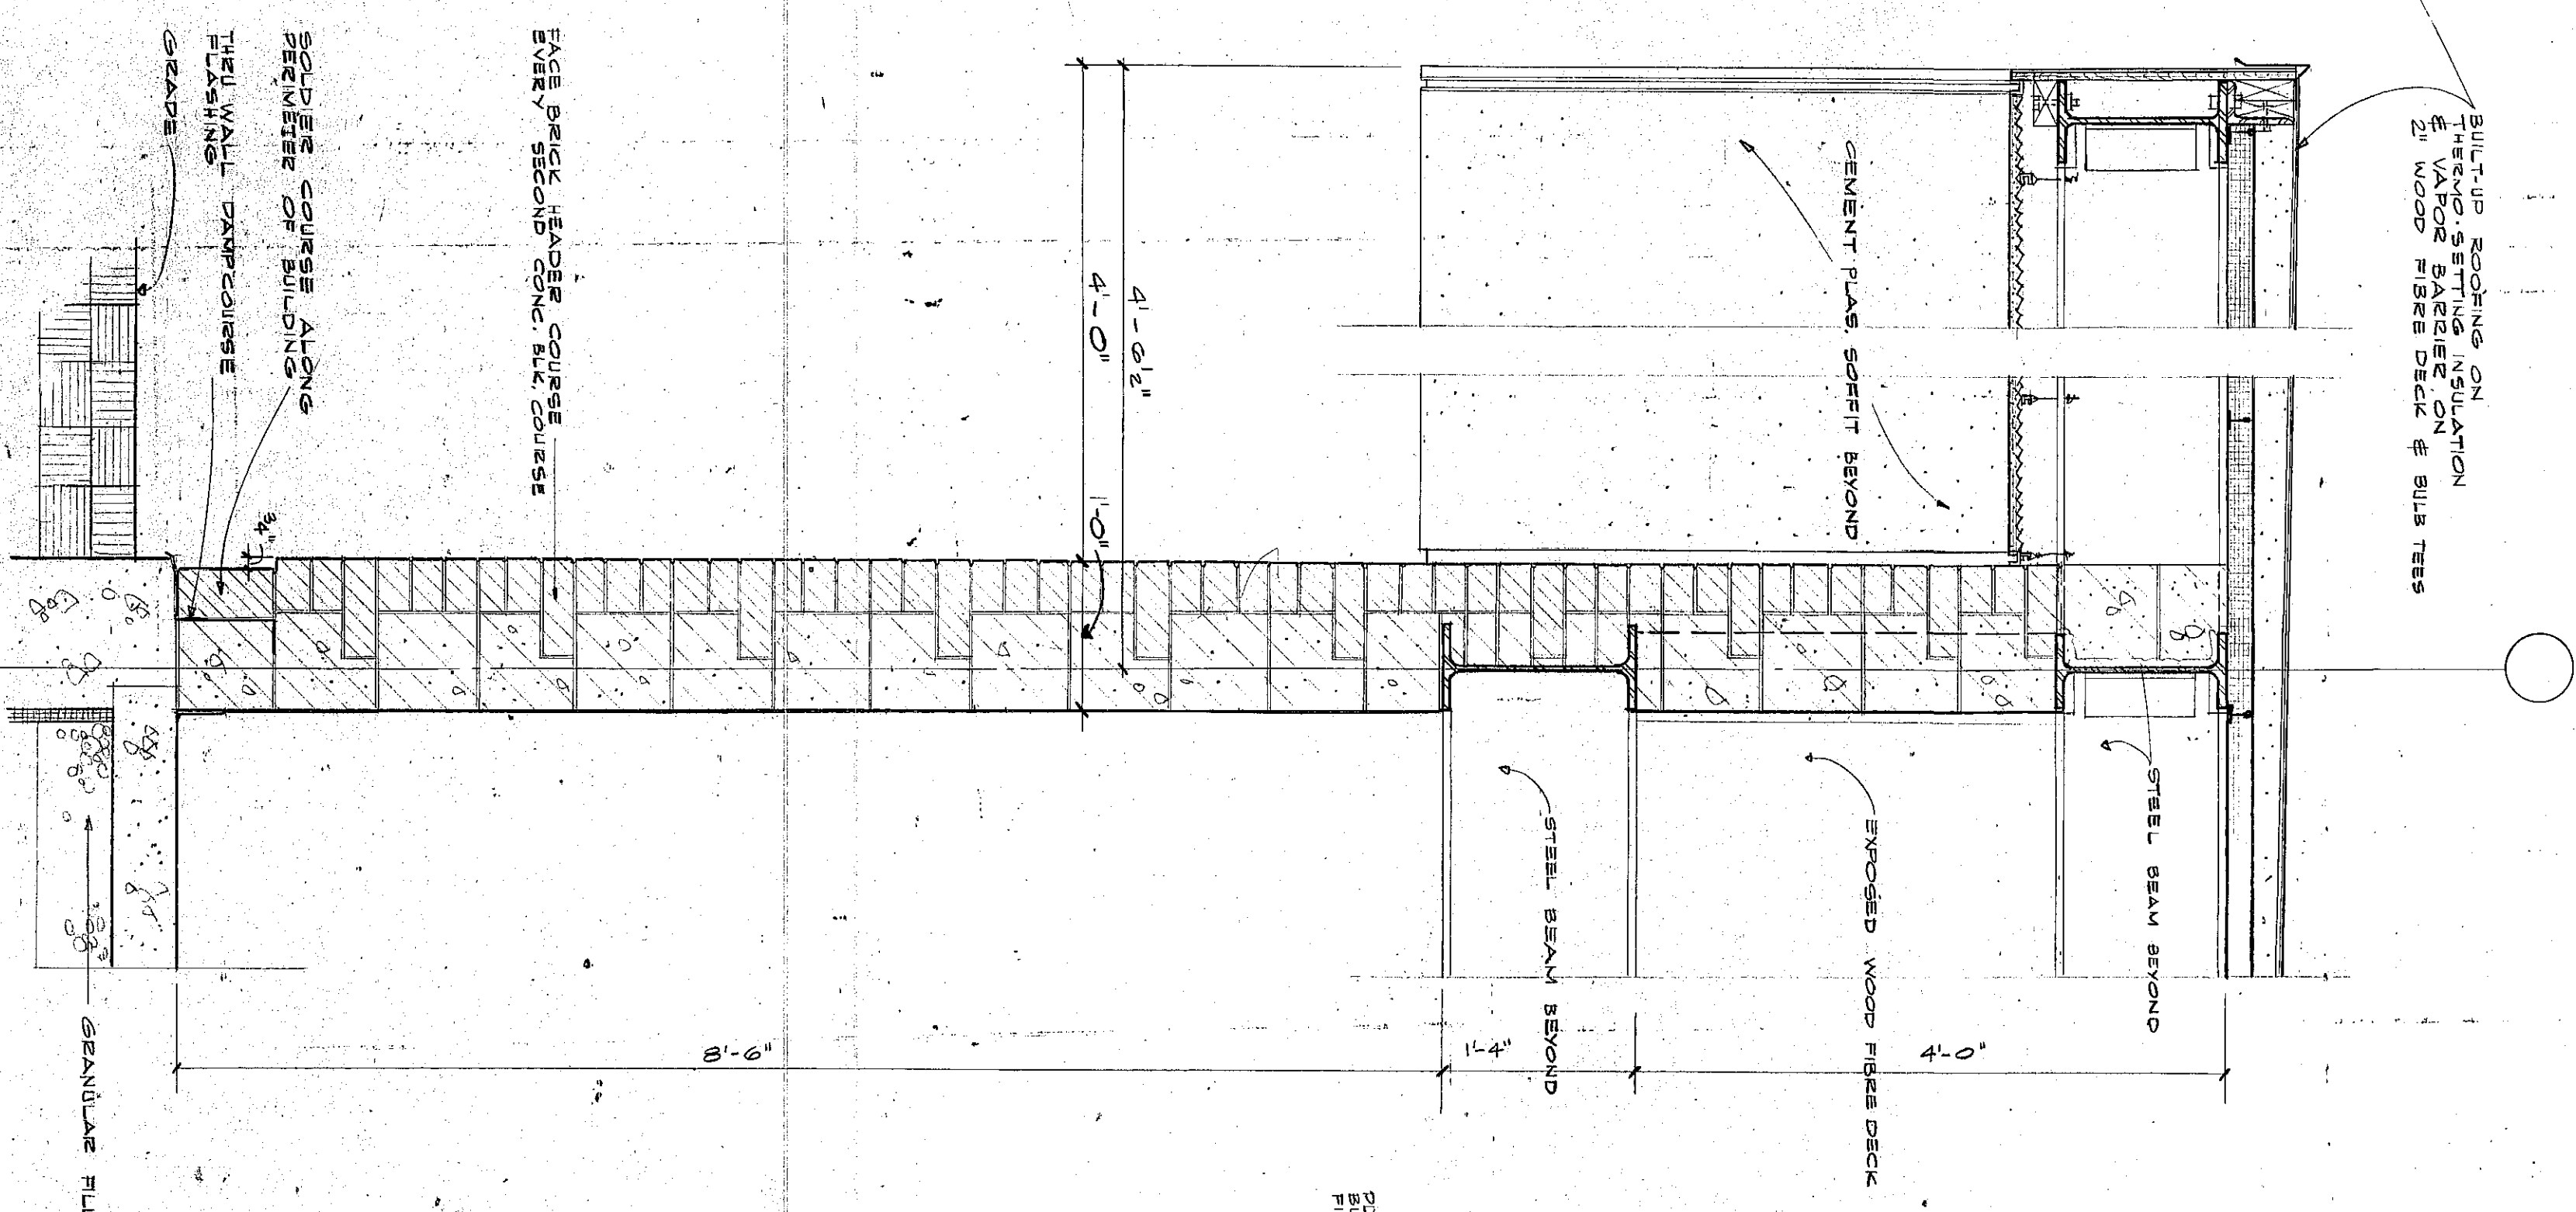

12 WALL SECTION
SCALE: 1/8" = 1'-0"

[illegible][illegible]

**WESTCHESTER
TOWNSHIP
ELEMENTARY
SCHOOL**

5th STREET & UNION AVENUE
CHESTER TOWN INDIANA

FOR THE

WESTCHESTER TOWNSHIP
SCHOOL CORPORATION

THE Perkins & Will ARCHITECTS 309 West Jackson Blvd. Chicago, Illinois 60604 Phone 312-427-9200	ASSOCIATES ENGINEERS 133 North Central Road Channahon, Illinois 60602 Phone 719-926-1770	PROJECT NO. 100-100 DRAWN BY CHECKED BY DATE BY DATE	ASSOCIATES: CHESTER L. STEINER &	BY WILL MANAGEMENT
--	---	---	---	---