



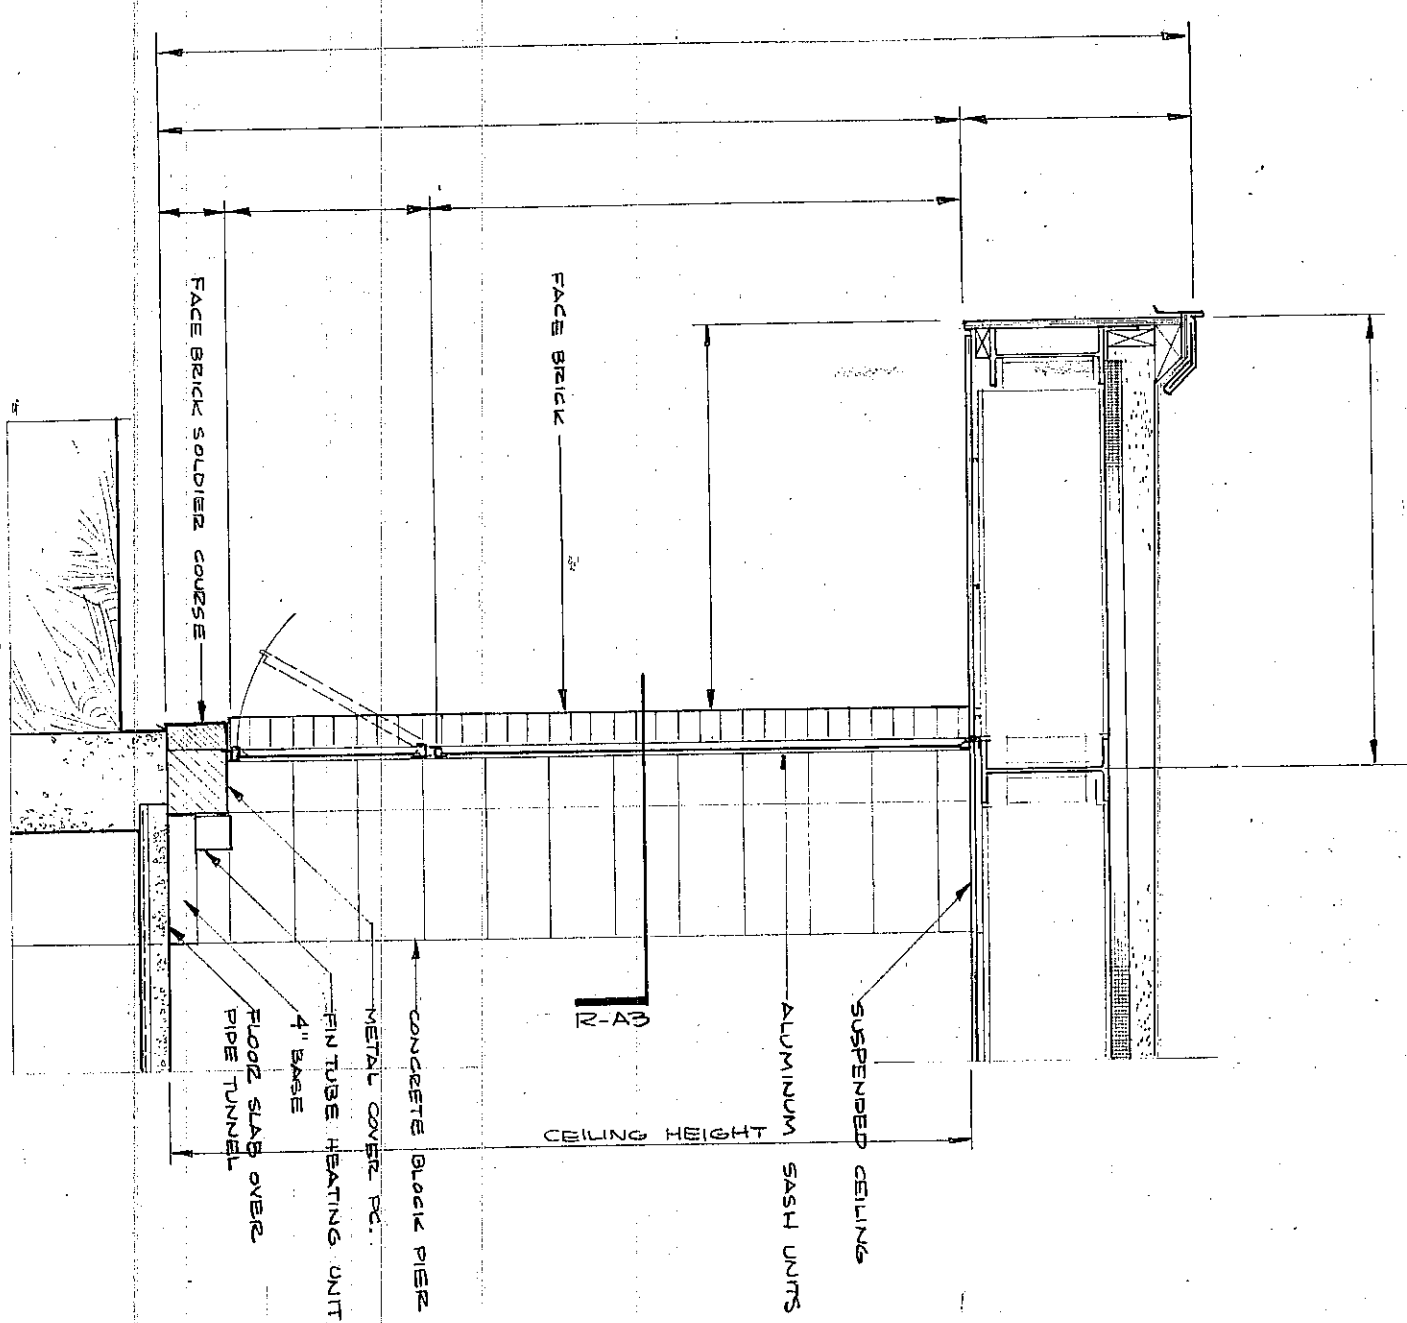


3 TYPICAL CLASSROOM SECTION
SCALE: 1/2" = 1'-0"

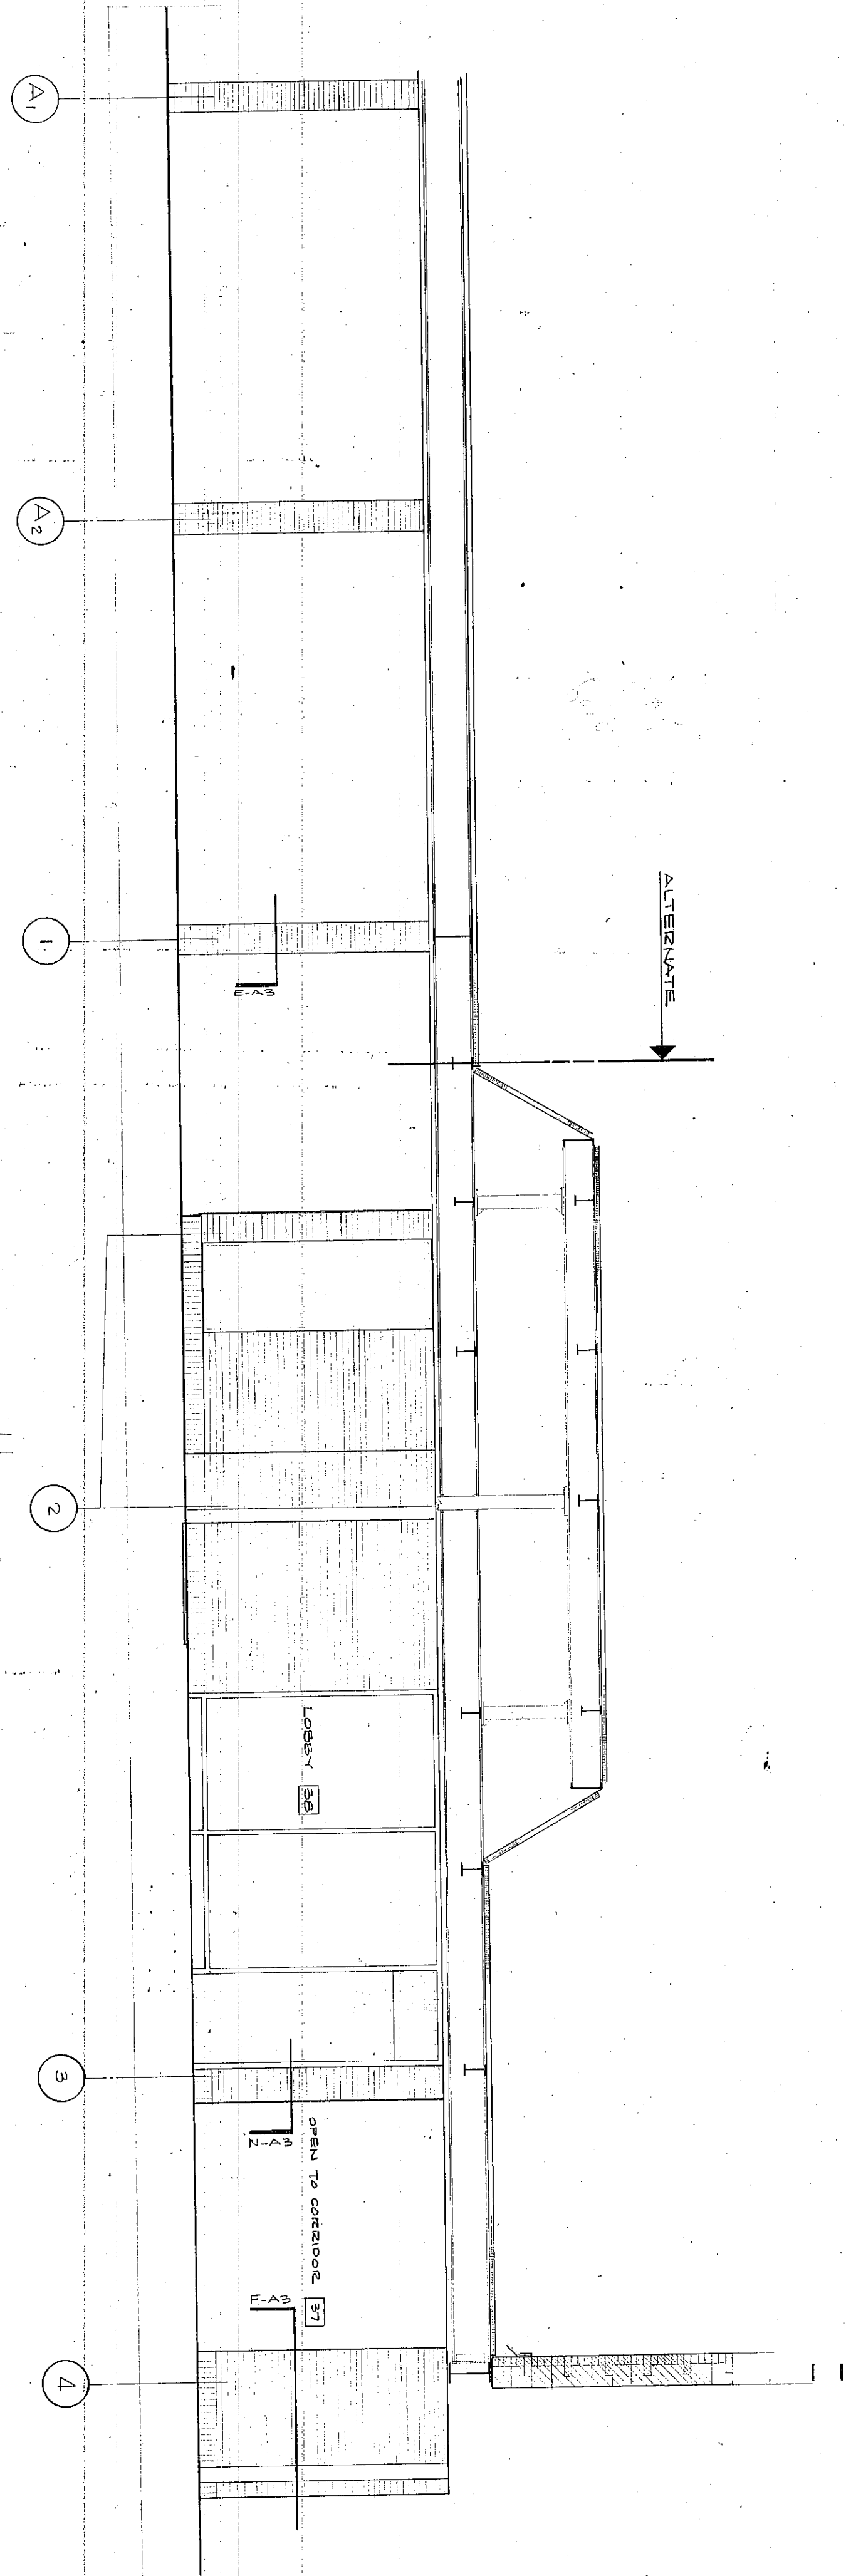


SECTION THROUGH LOBBY & ALTERNATE CANOPY


SCALE: 4" = 1'-0"

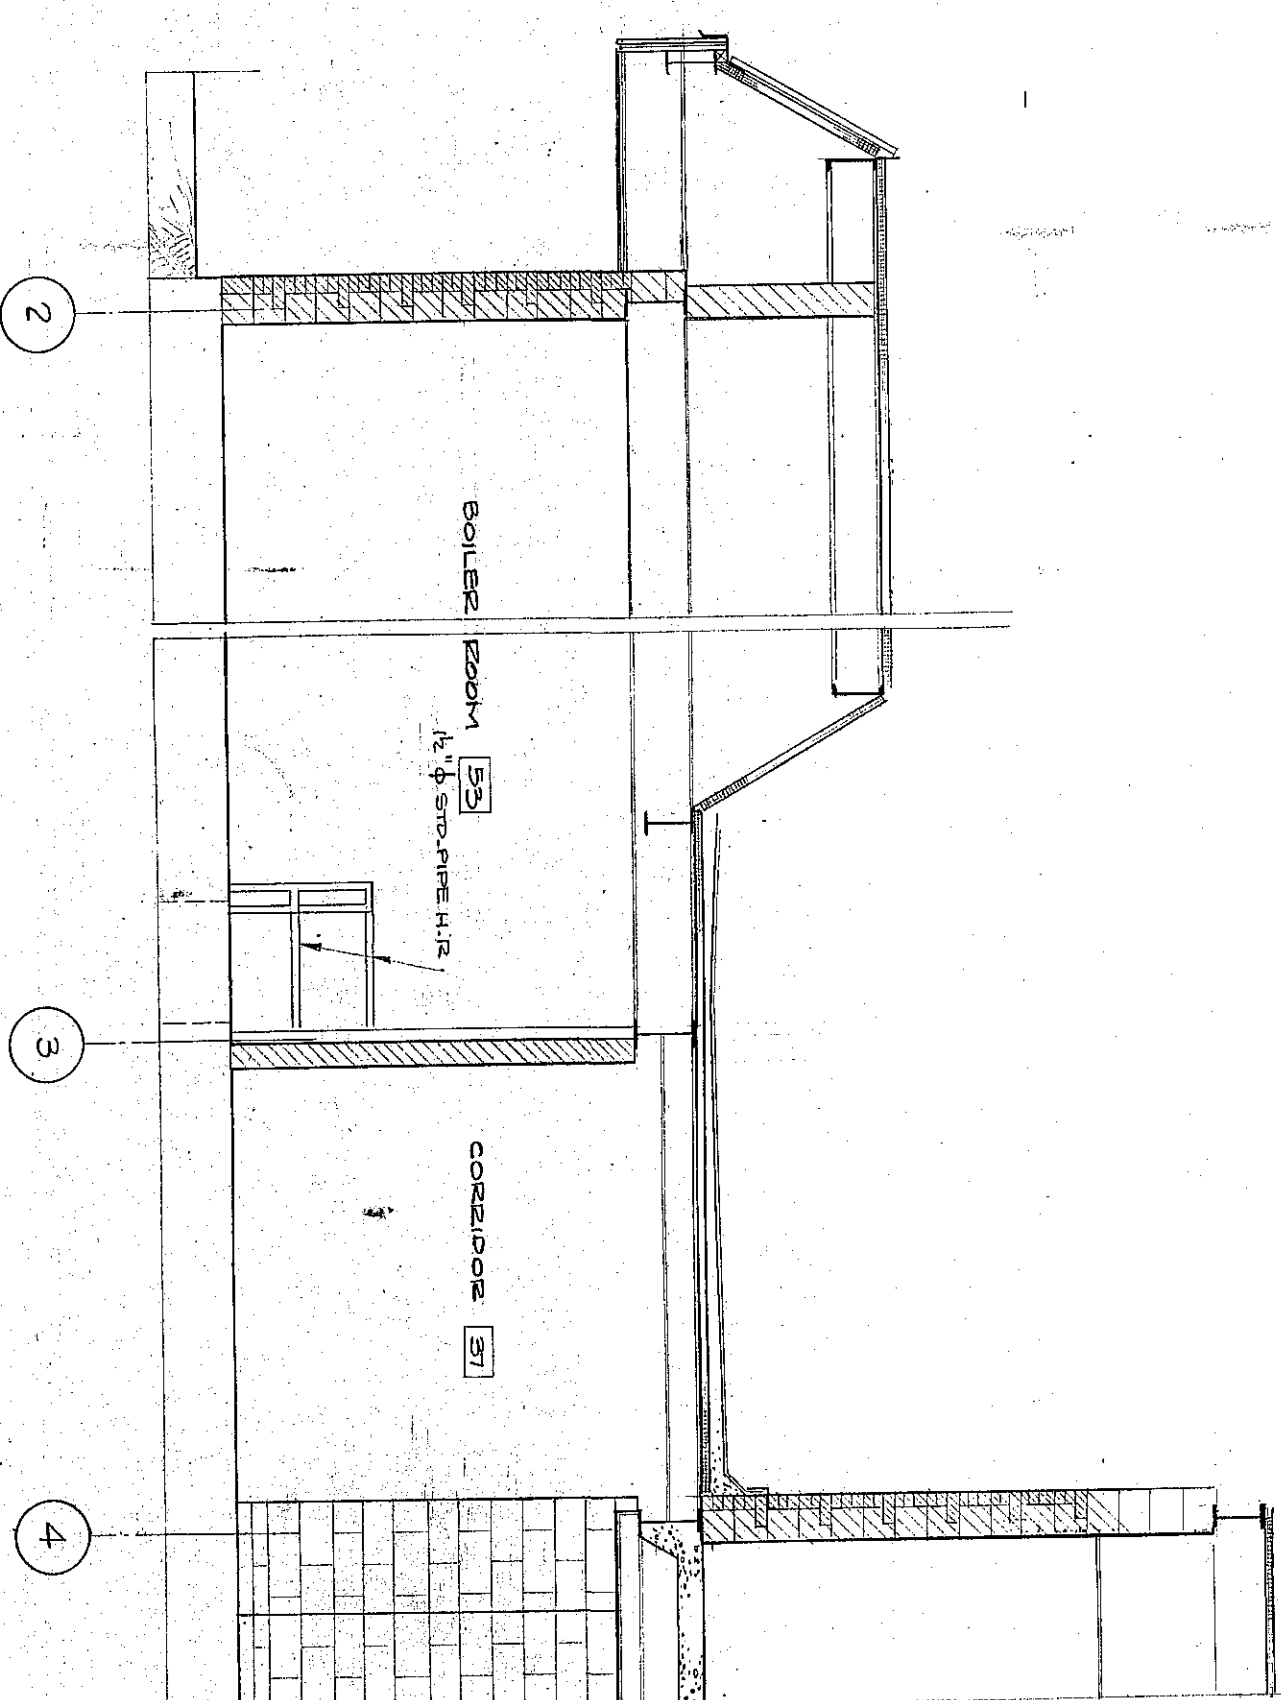

2 WALL SECTION
SCALE: 4" = 1'-0"

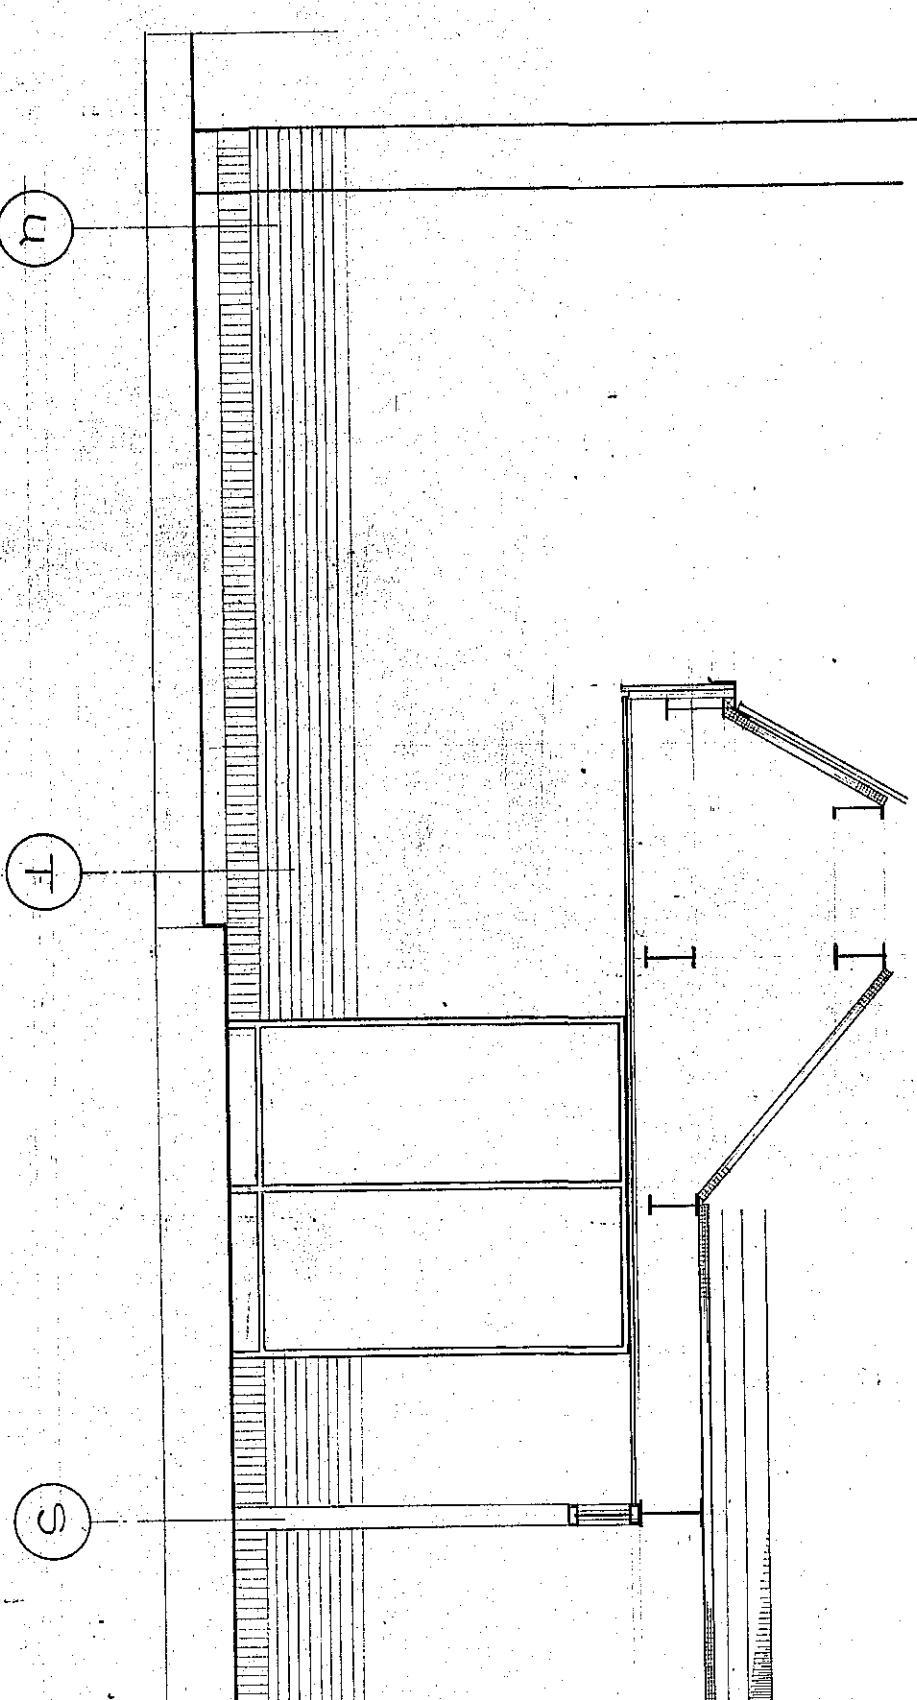


7 SECTION @ EXIT FROM CORRIDOR 37
SCALE: 1/4" = 1'-0"

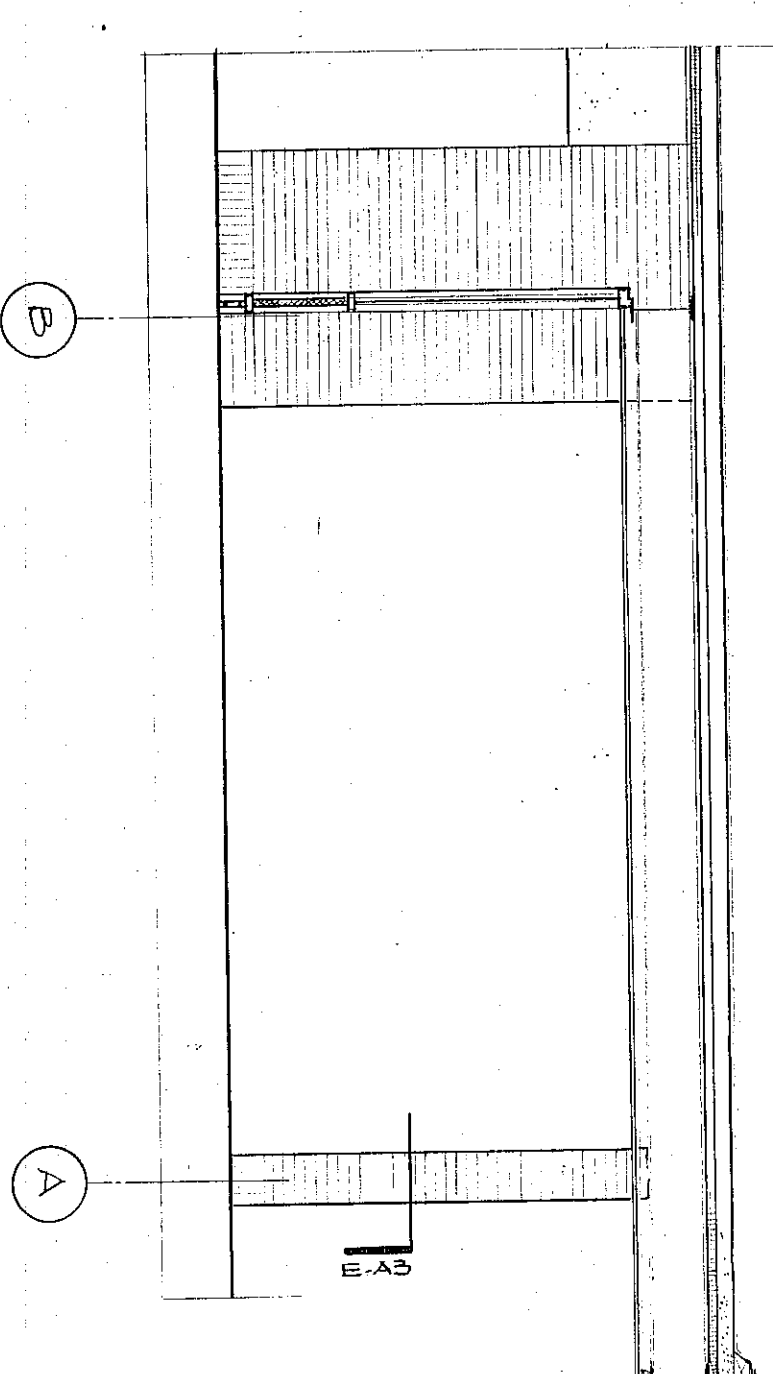

WALL SECTION @ KINDERGARTEN

SCALE: 1/4" = 1'-0"

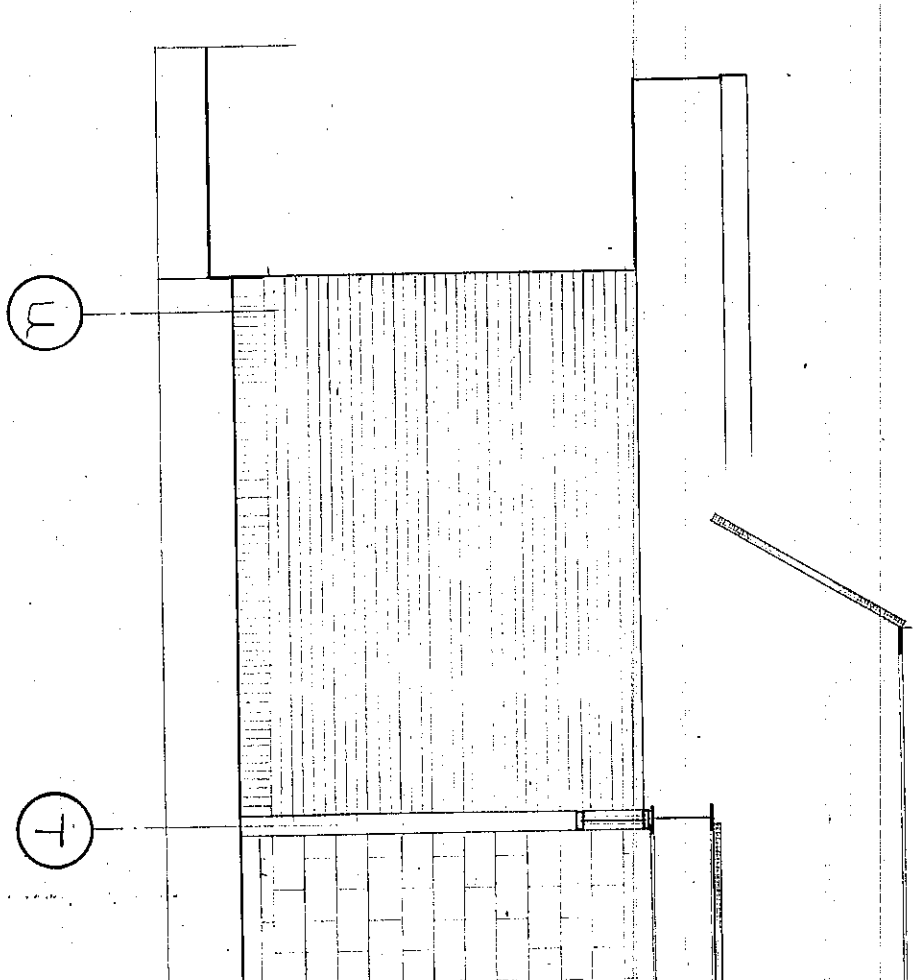

SECTION THRU NORTH ENTRY @ CORRIDOR 34
SCALE: 1/4"=1'-0"

[illegible][illegible]

WESTCHESTER
TOWNSHIP
ELEMENTARY
SCHOOL
5th STREET & UNION AVENUE
CHESTER, INDIANA
FOR THE
WESTCHESTER TOWNSHIP
SCHOOL CORPORATION

THE Parkins & Will Partnership	ARCHITECT 309 West Jackson St. Chicago, Illinois 60604 Phone 312-672-9999
CHÆSTER L. STEMP & ASSOCIATES	ASSOCIATE ENGINEER 112 North LaSalle St. Chicago, Illinois 60602 Phone 312-922-1771
DREW PROPERTY NO. DRAWN BY CHECKED BY DATE PHOTOGRAPH	AD

4/3