

NO.	REVISIONS	BY	DATE
1	REVISIONS	BY	DATE
2	REVISIONS	BY	DATE
NO.	REVISIONS	BY	DATE
1	REVISIONS	BY	DATE
2	REVISIONS	BY	DATE
WESTCHESTER
TOWNSHIP
ELEMENTARY
SCHOOL
5 STREET UNION AVENUE
CHESTER ON INDIANA
FOR THE
WESTCHESTER TOWNSHIP
SCHOOL CORPORATION

LIBRARIAN'S OFFICE
READING LABORATORY
FLOOR PLANS &
ELEVATIONS

ARCHITECTS	ENGINEERS	ASSOCIATES
300 West Jackson Blvd. CHICAGO, ILL. 60604	300 West Jackson Blvd. CHICAGO, ILL. 60604	300 West Jackson Blvd. CHICAGO, ILL. 60604
PLAN OF LIBRARY & NEW ROOMS
SCALE 1/4" = 1'-0"

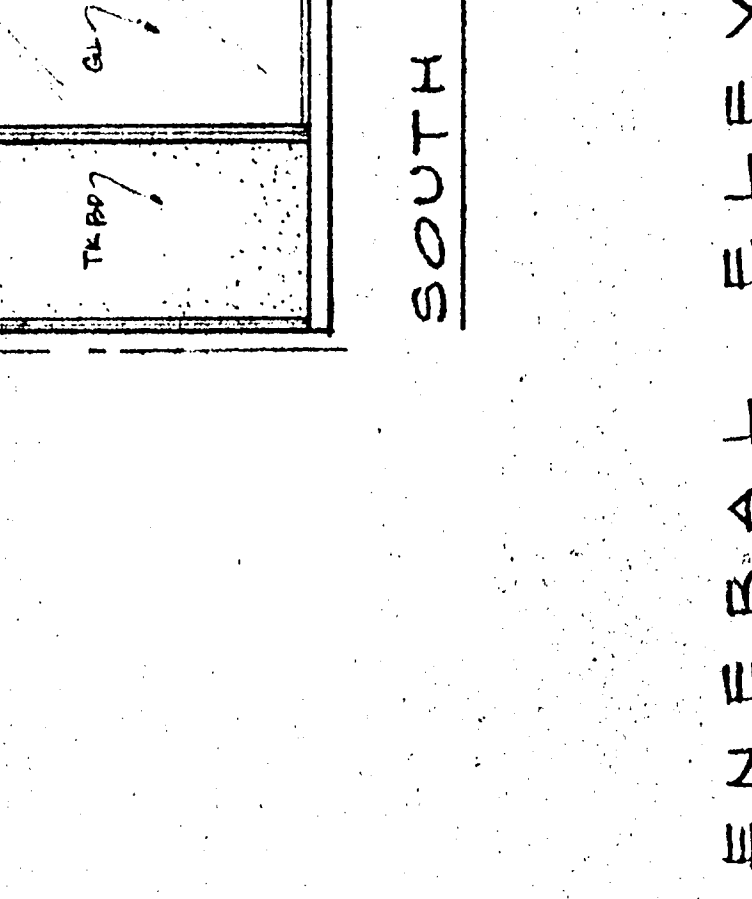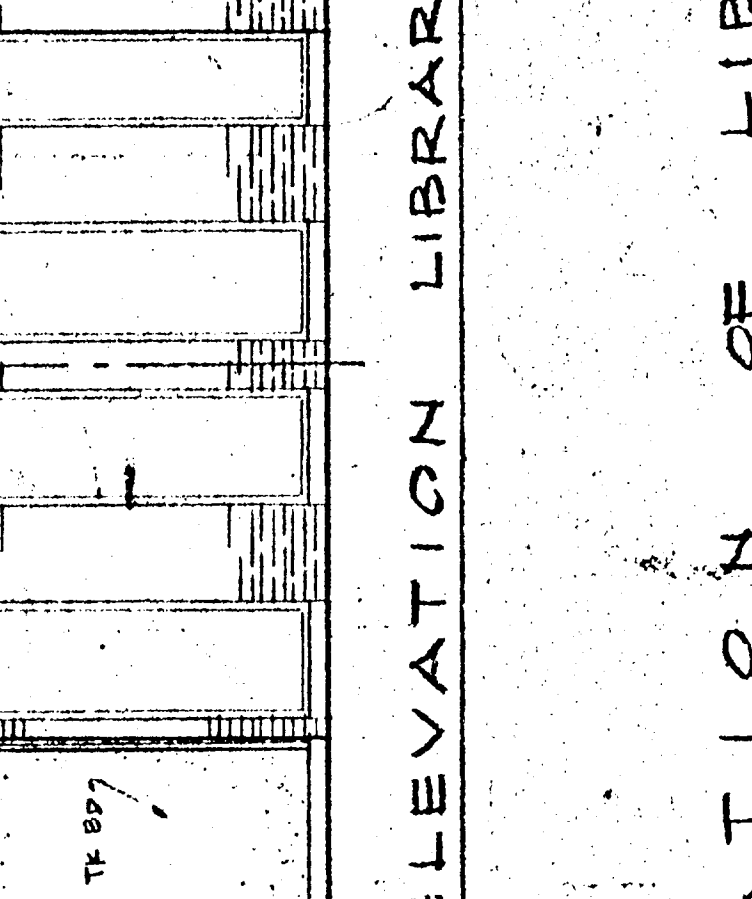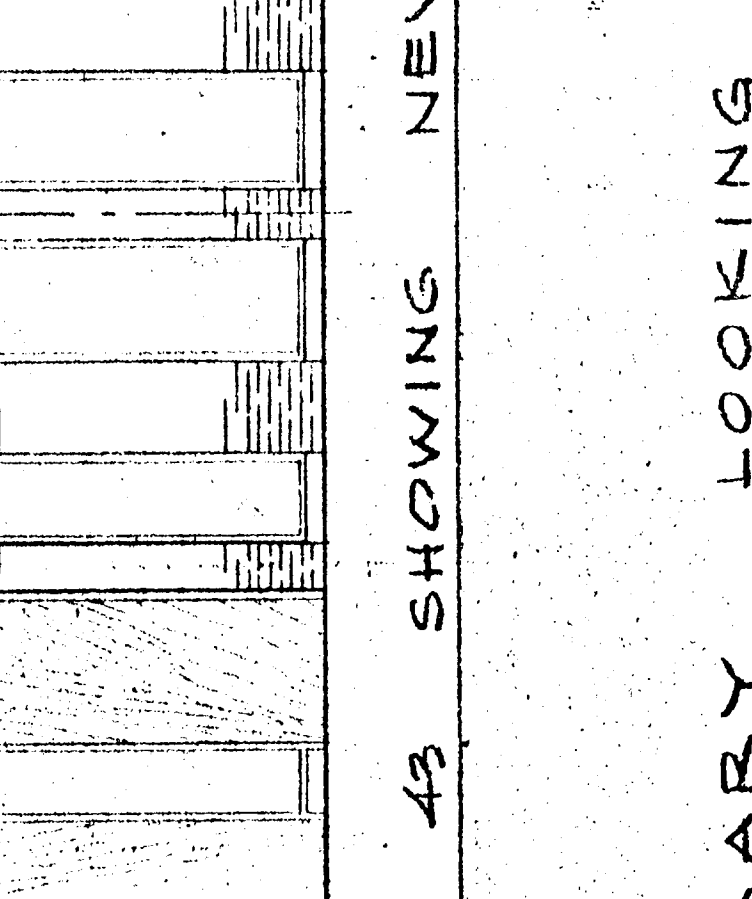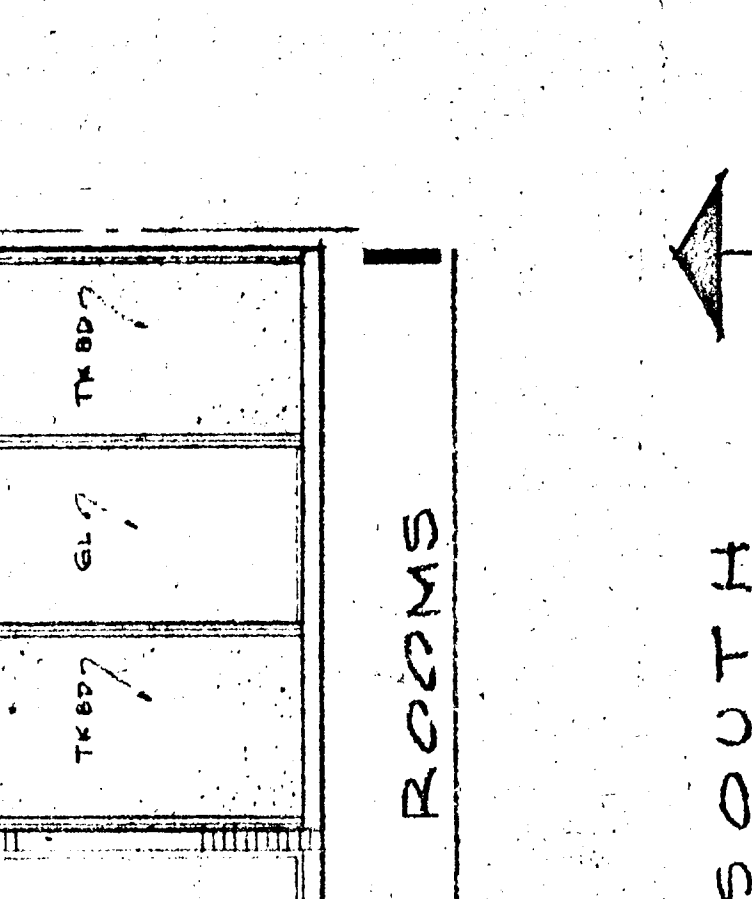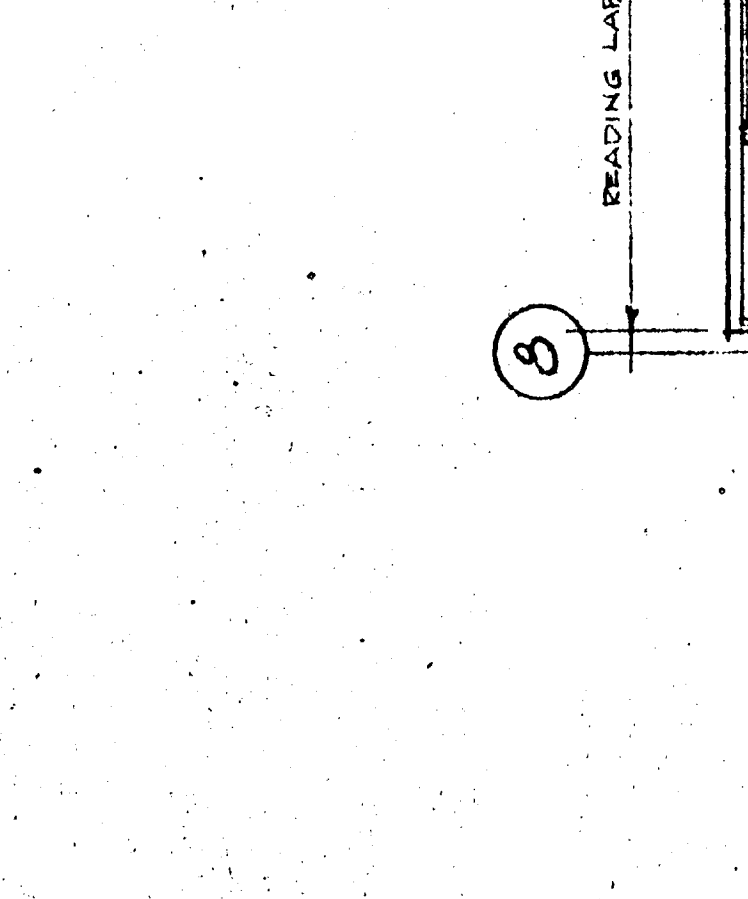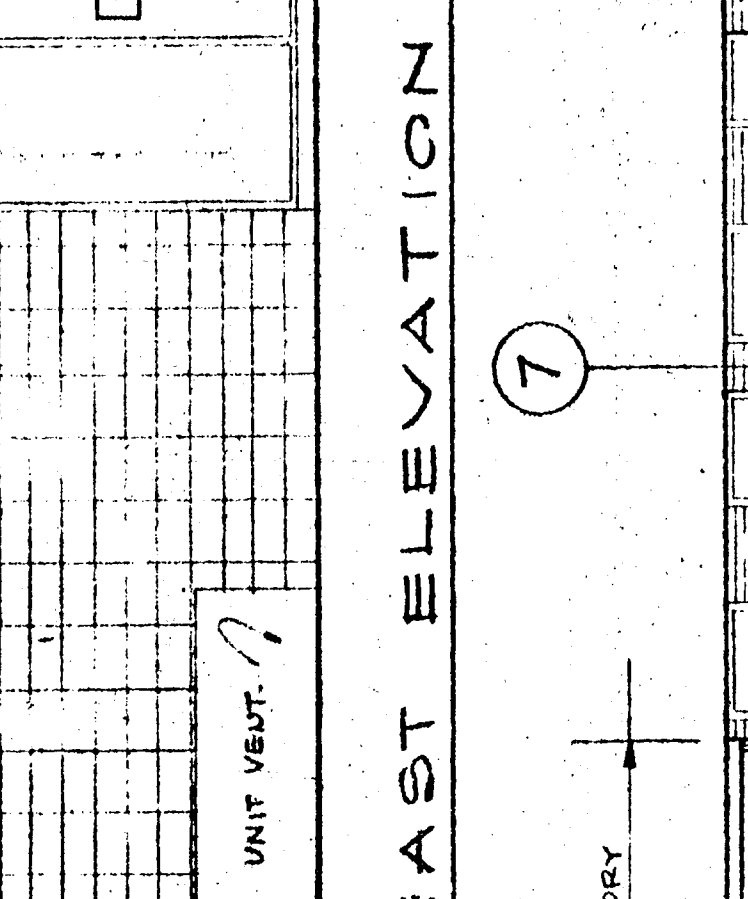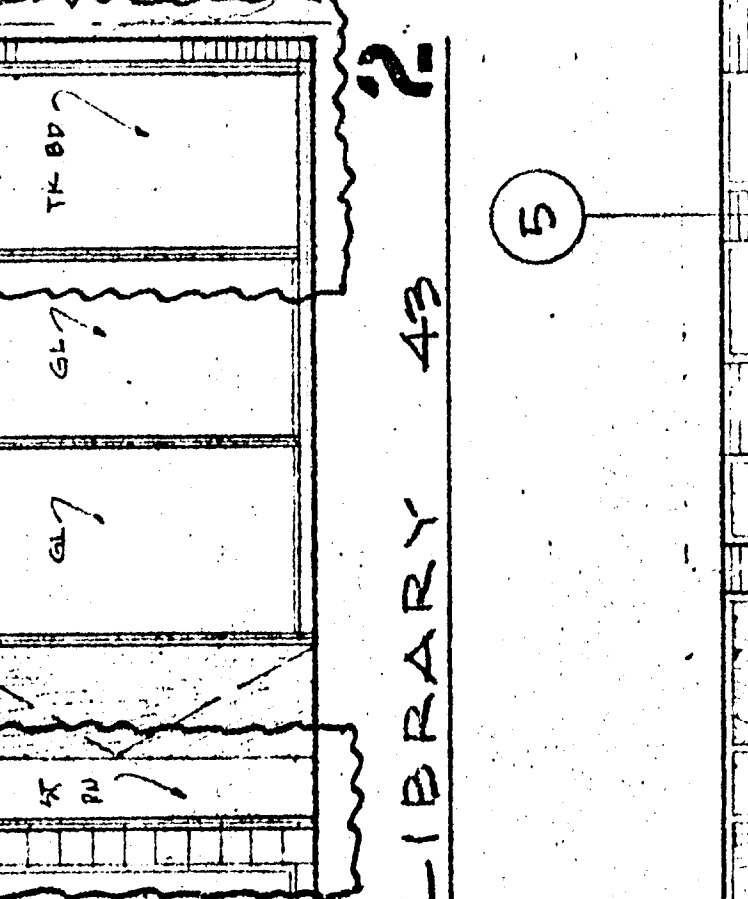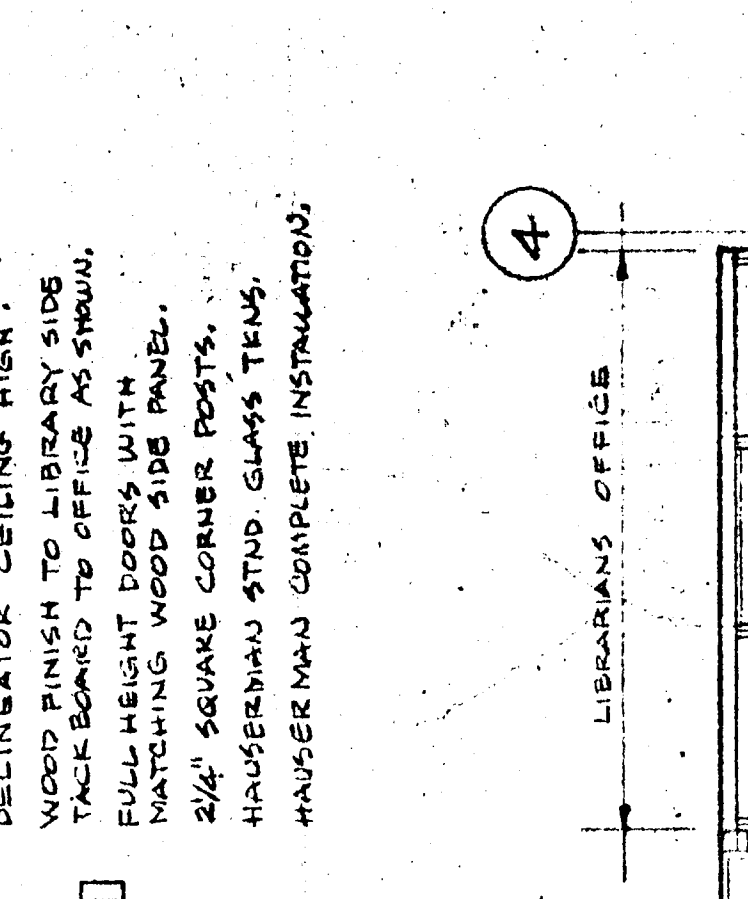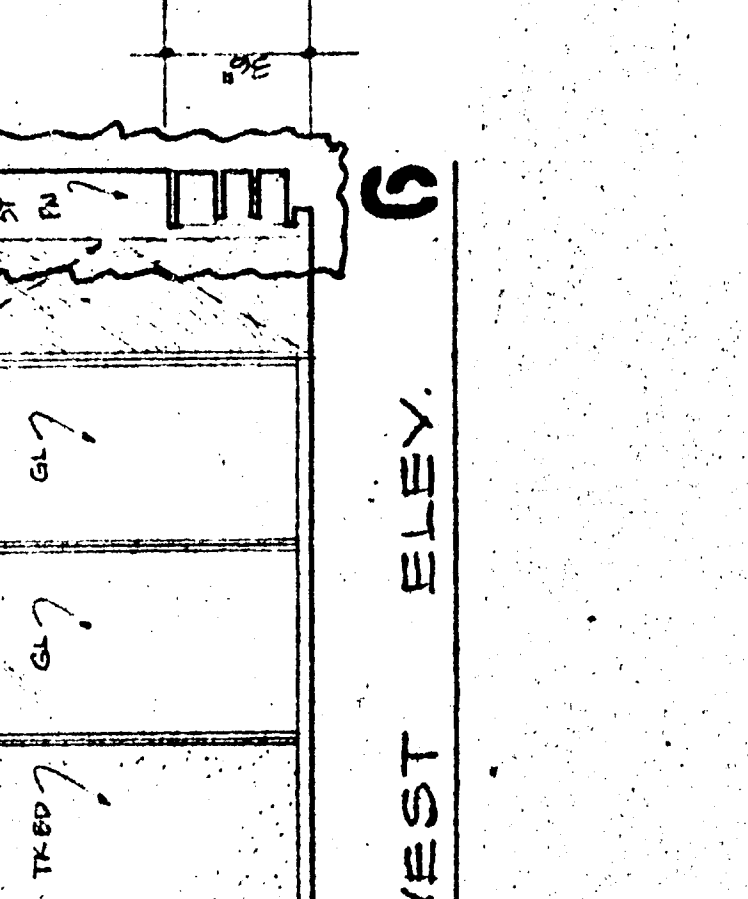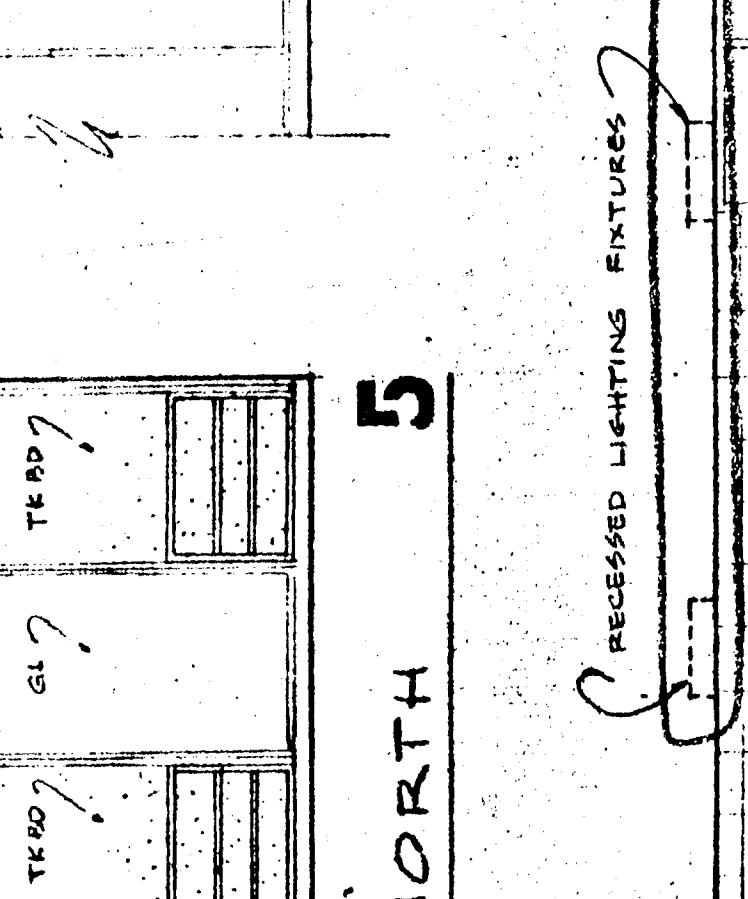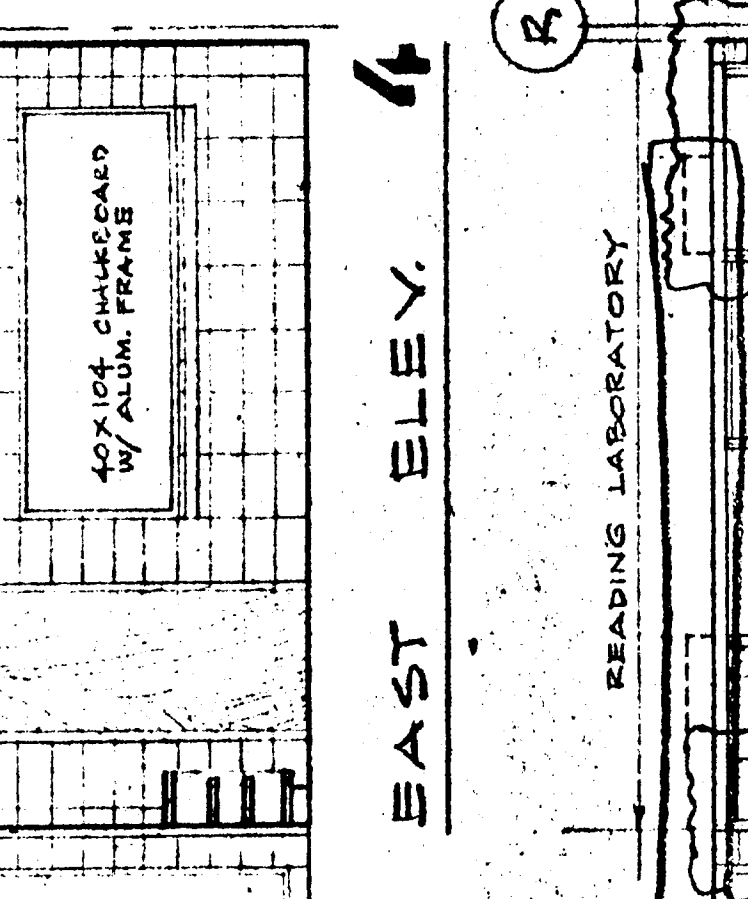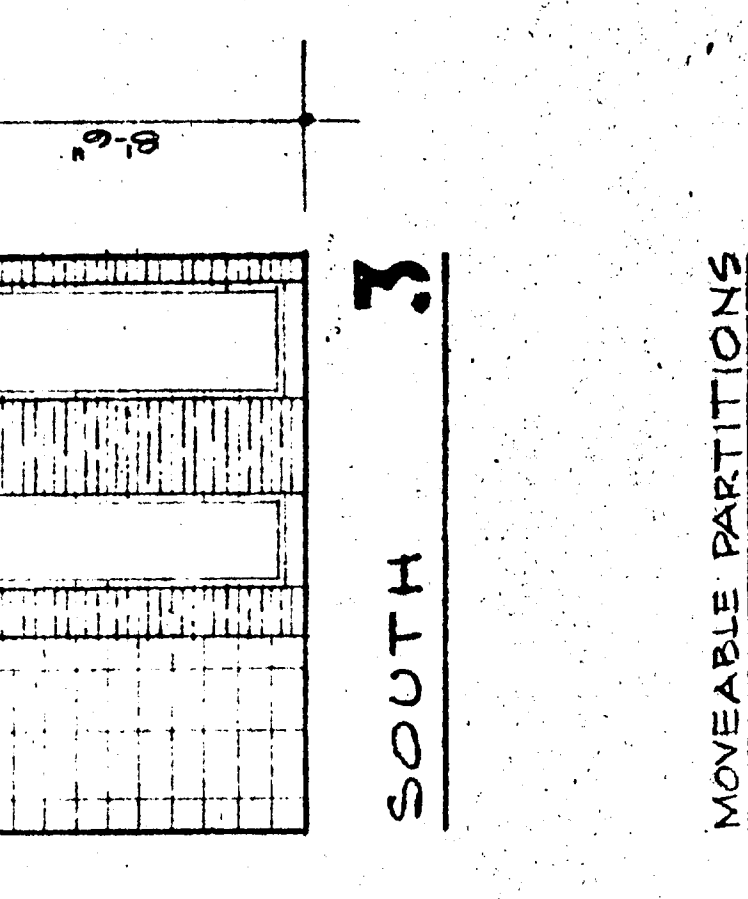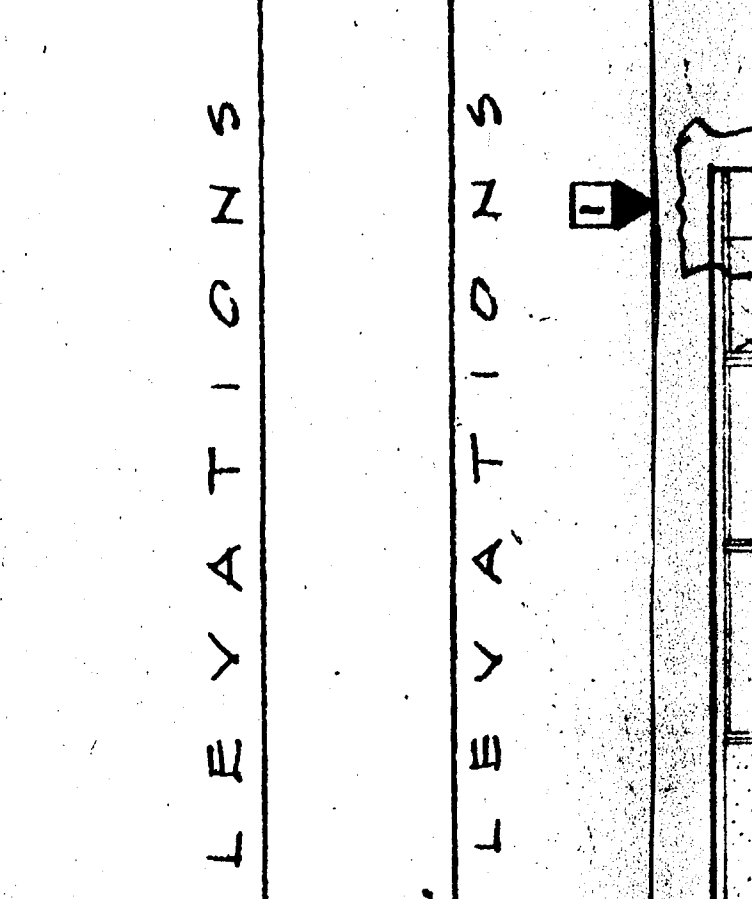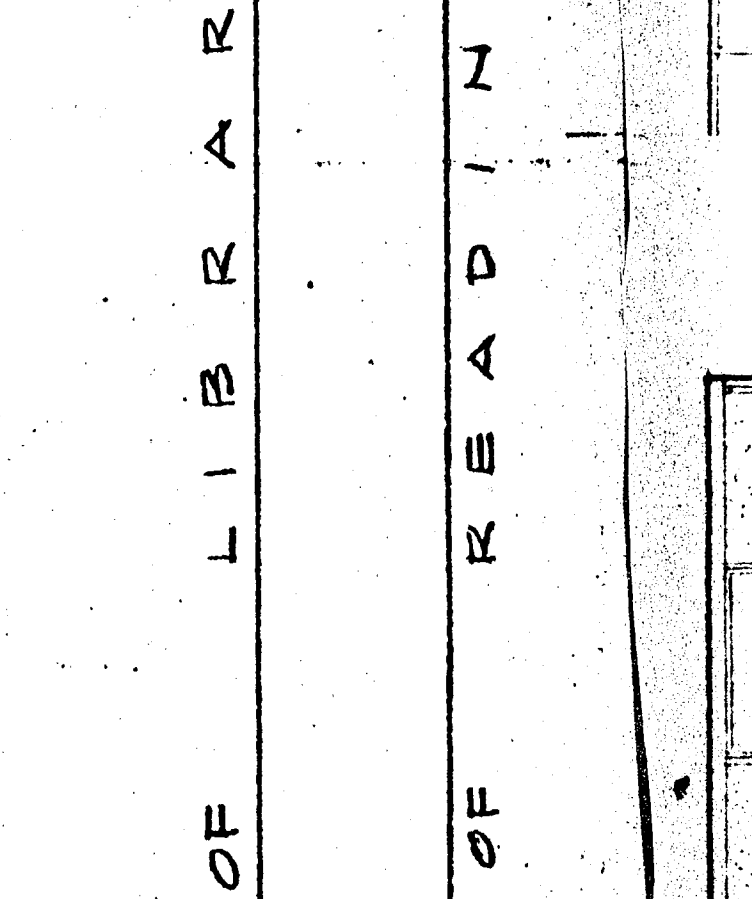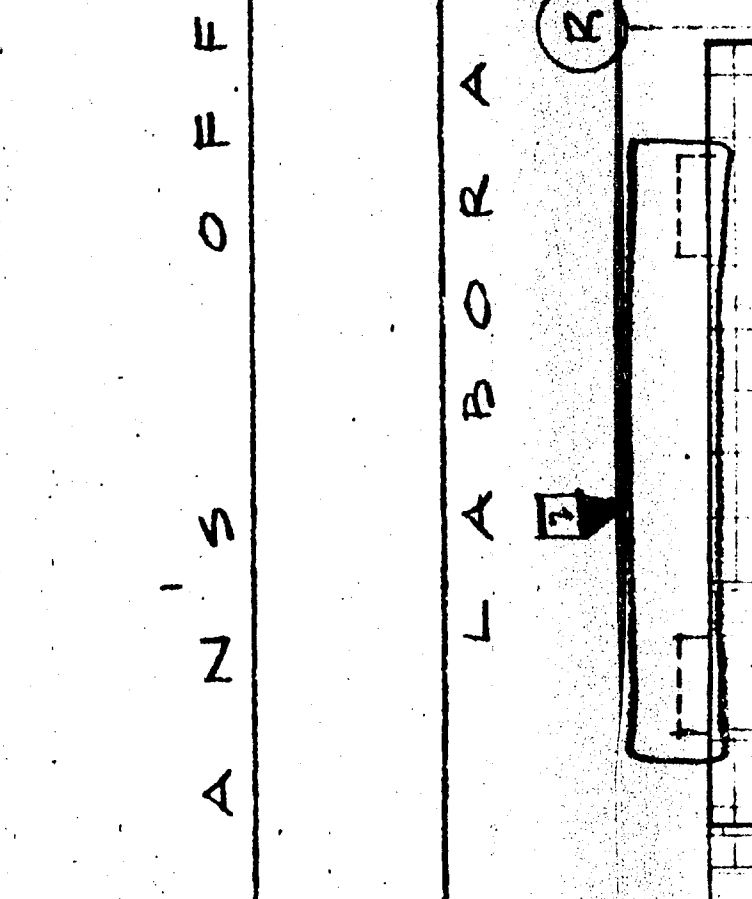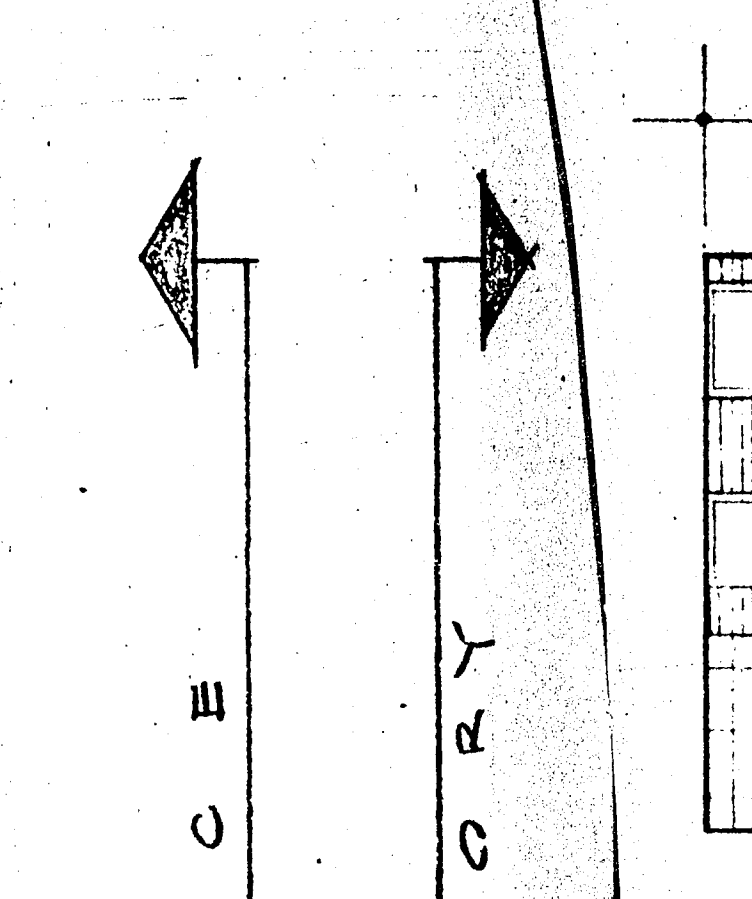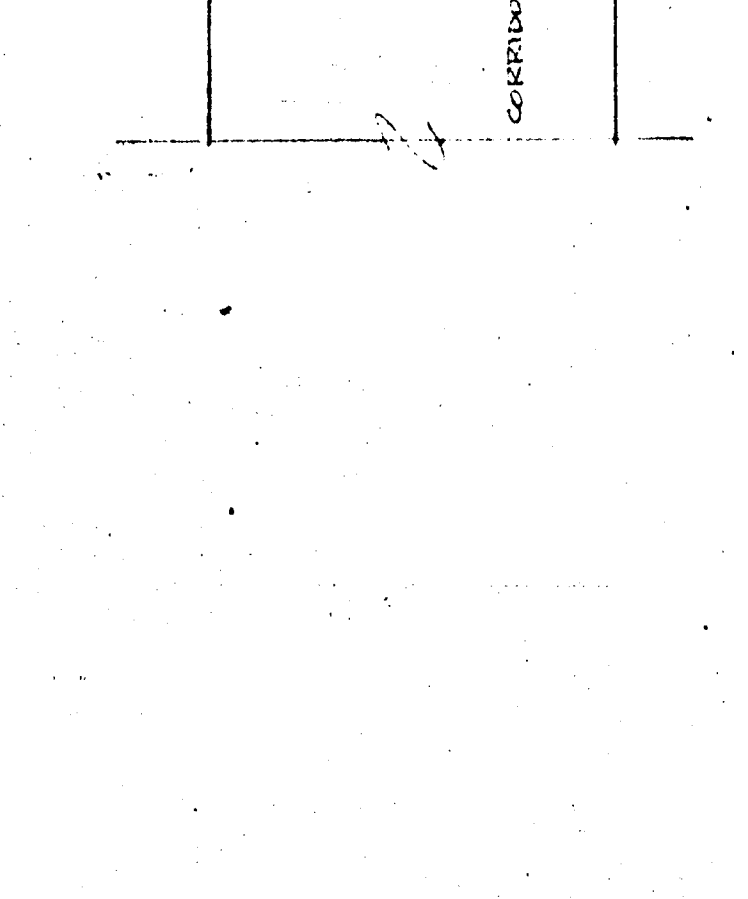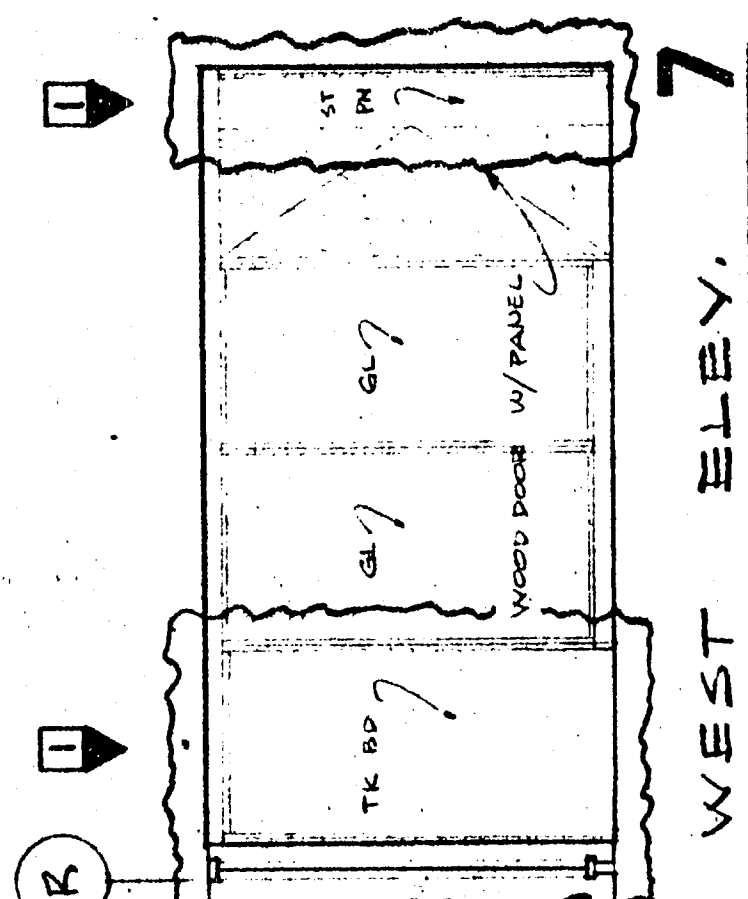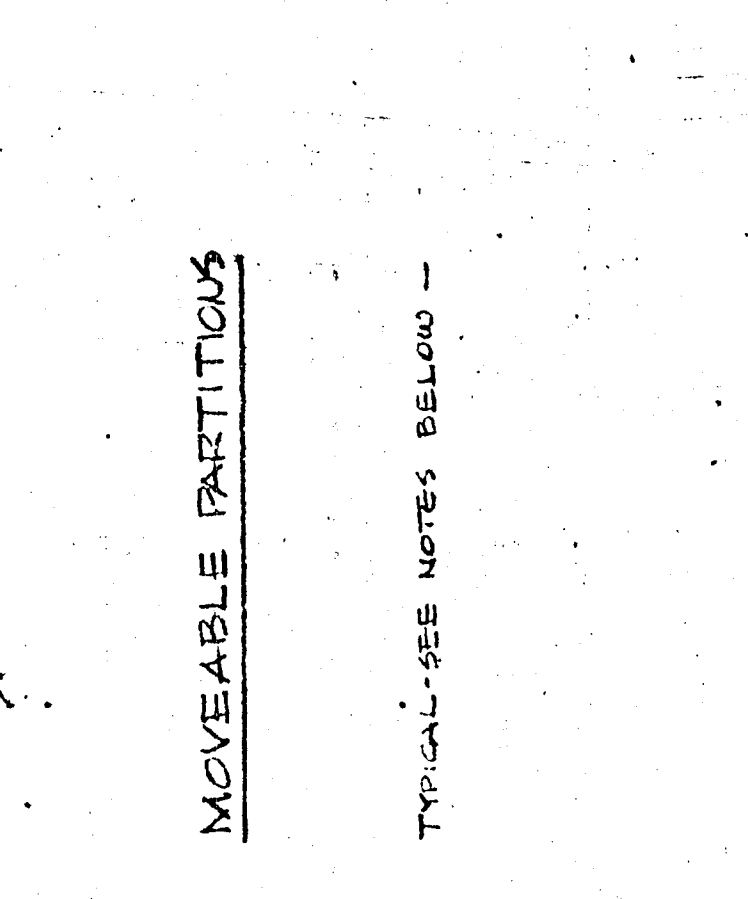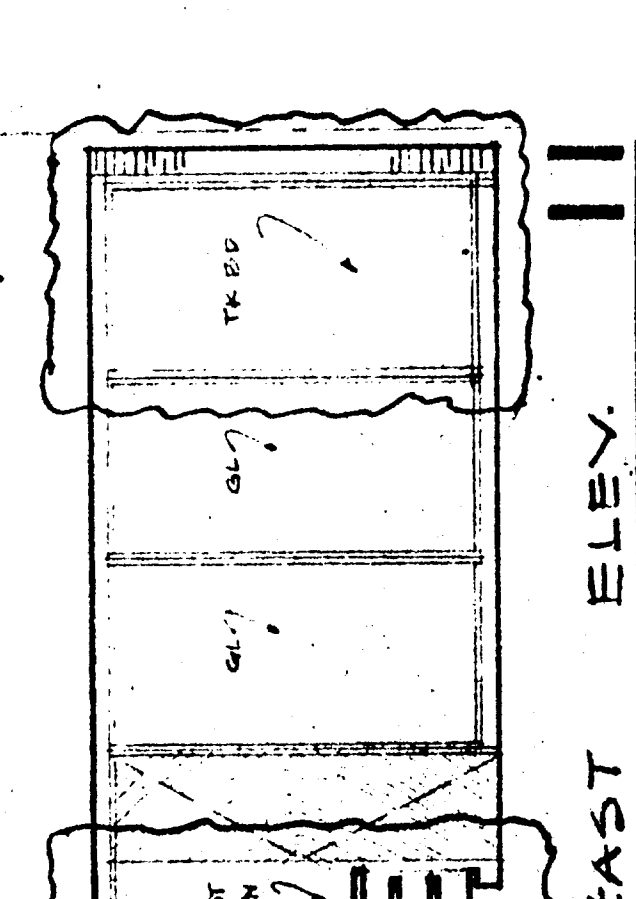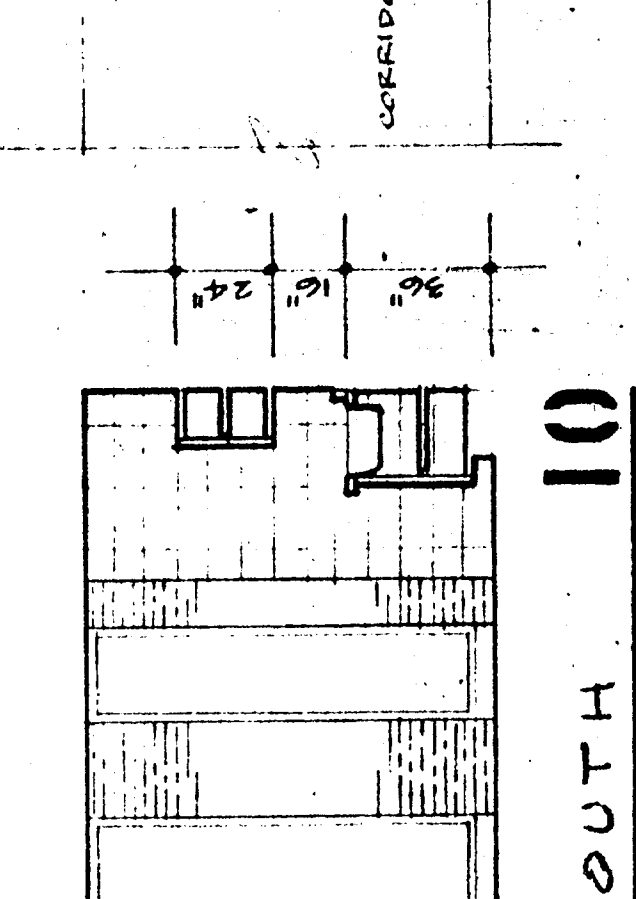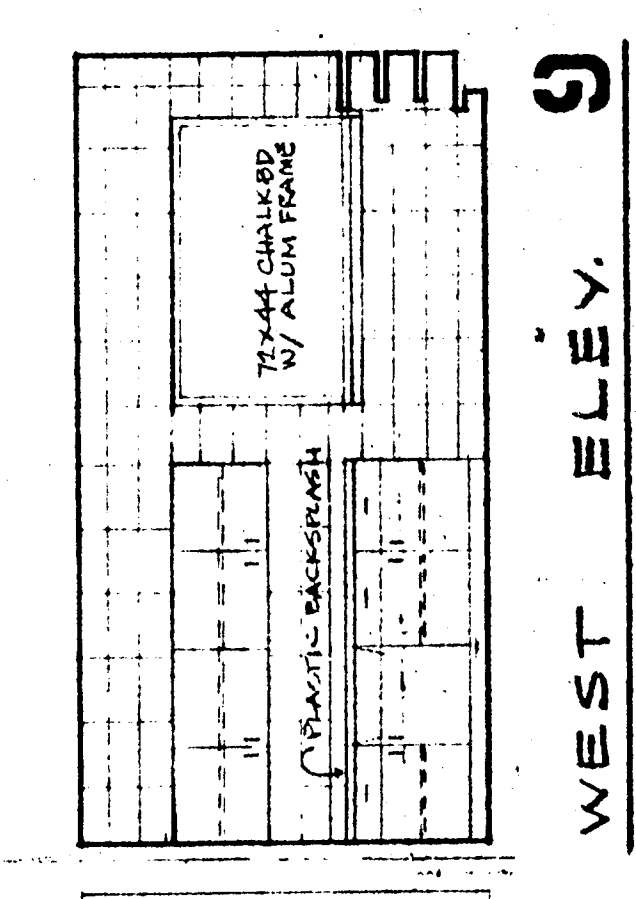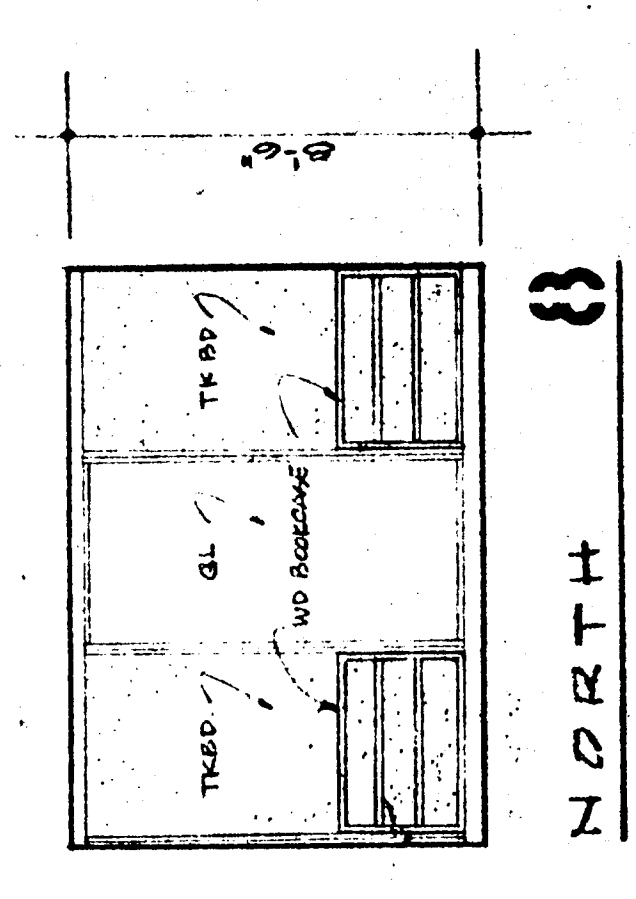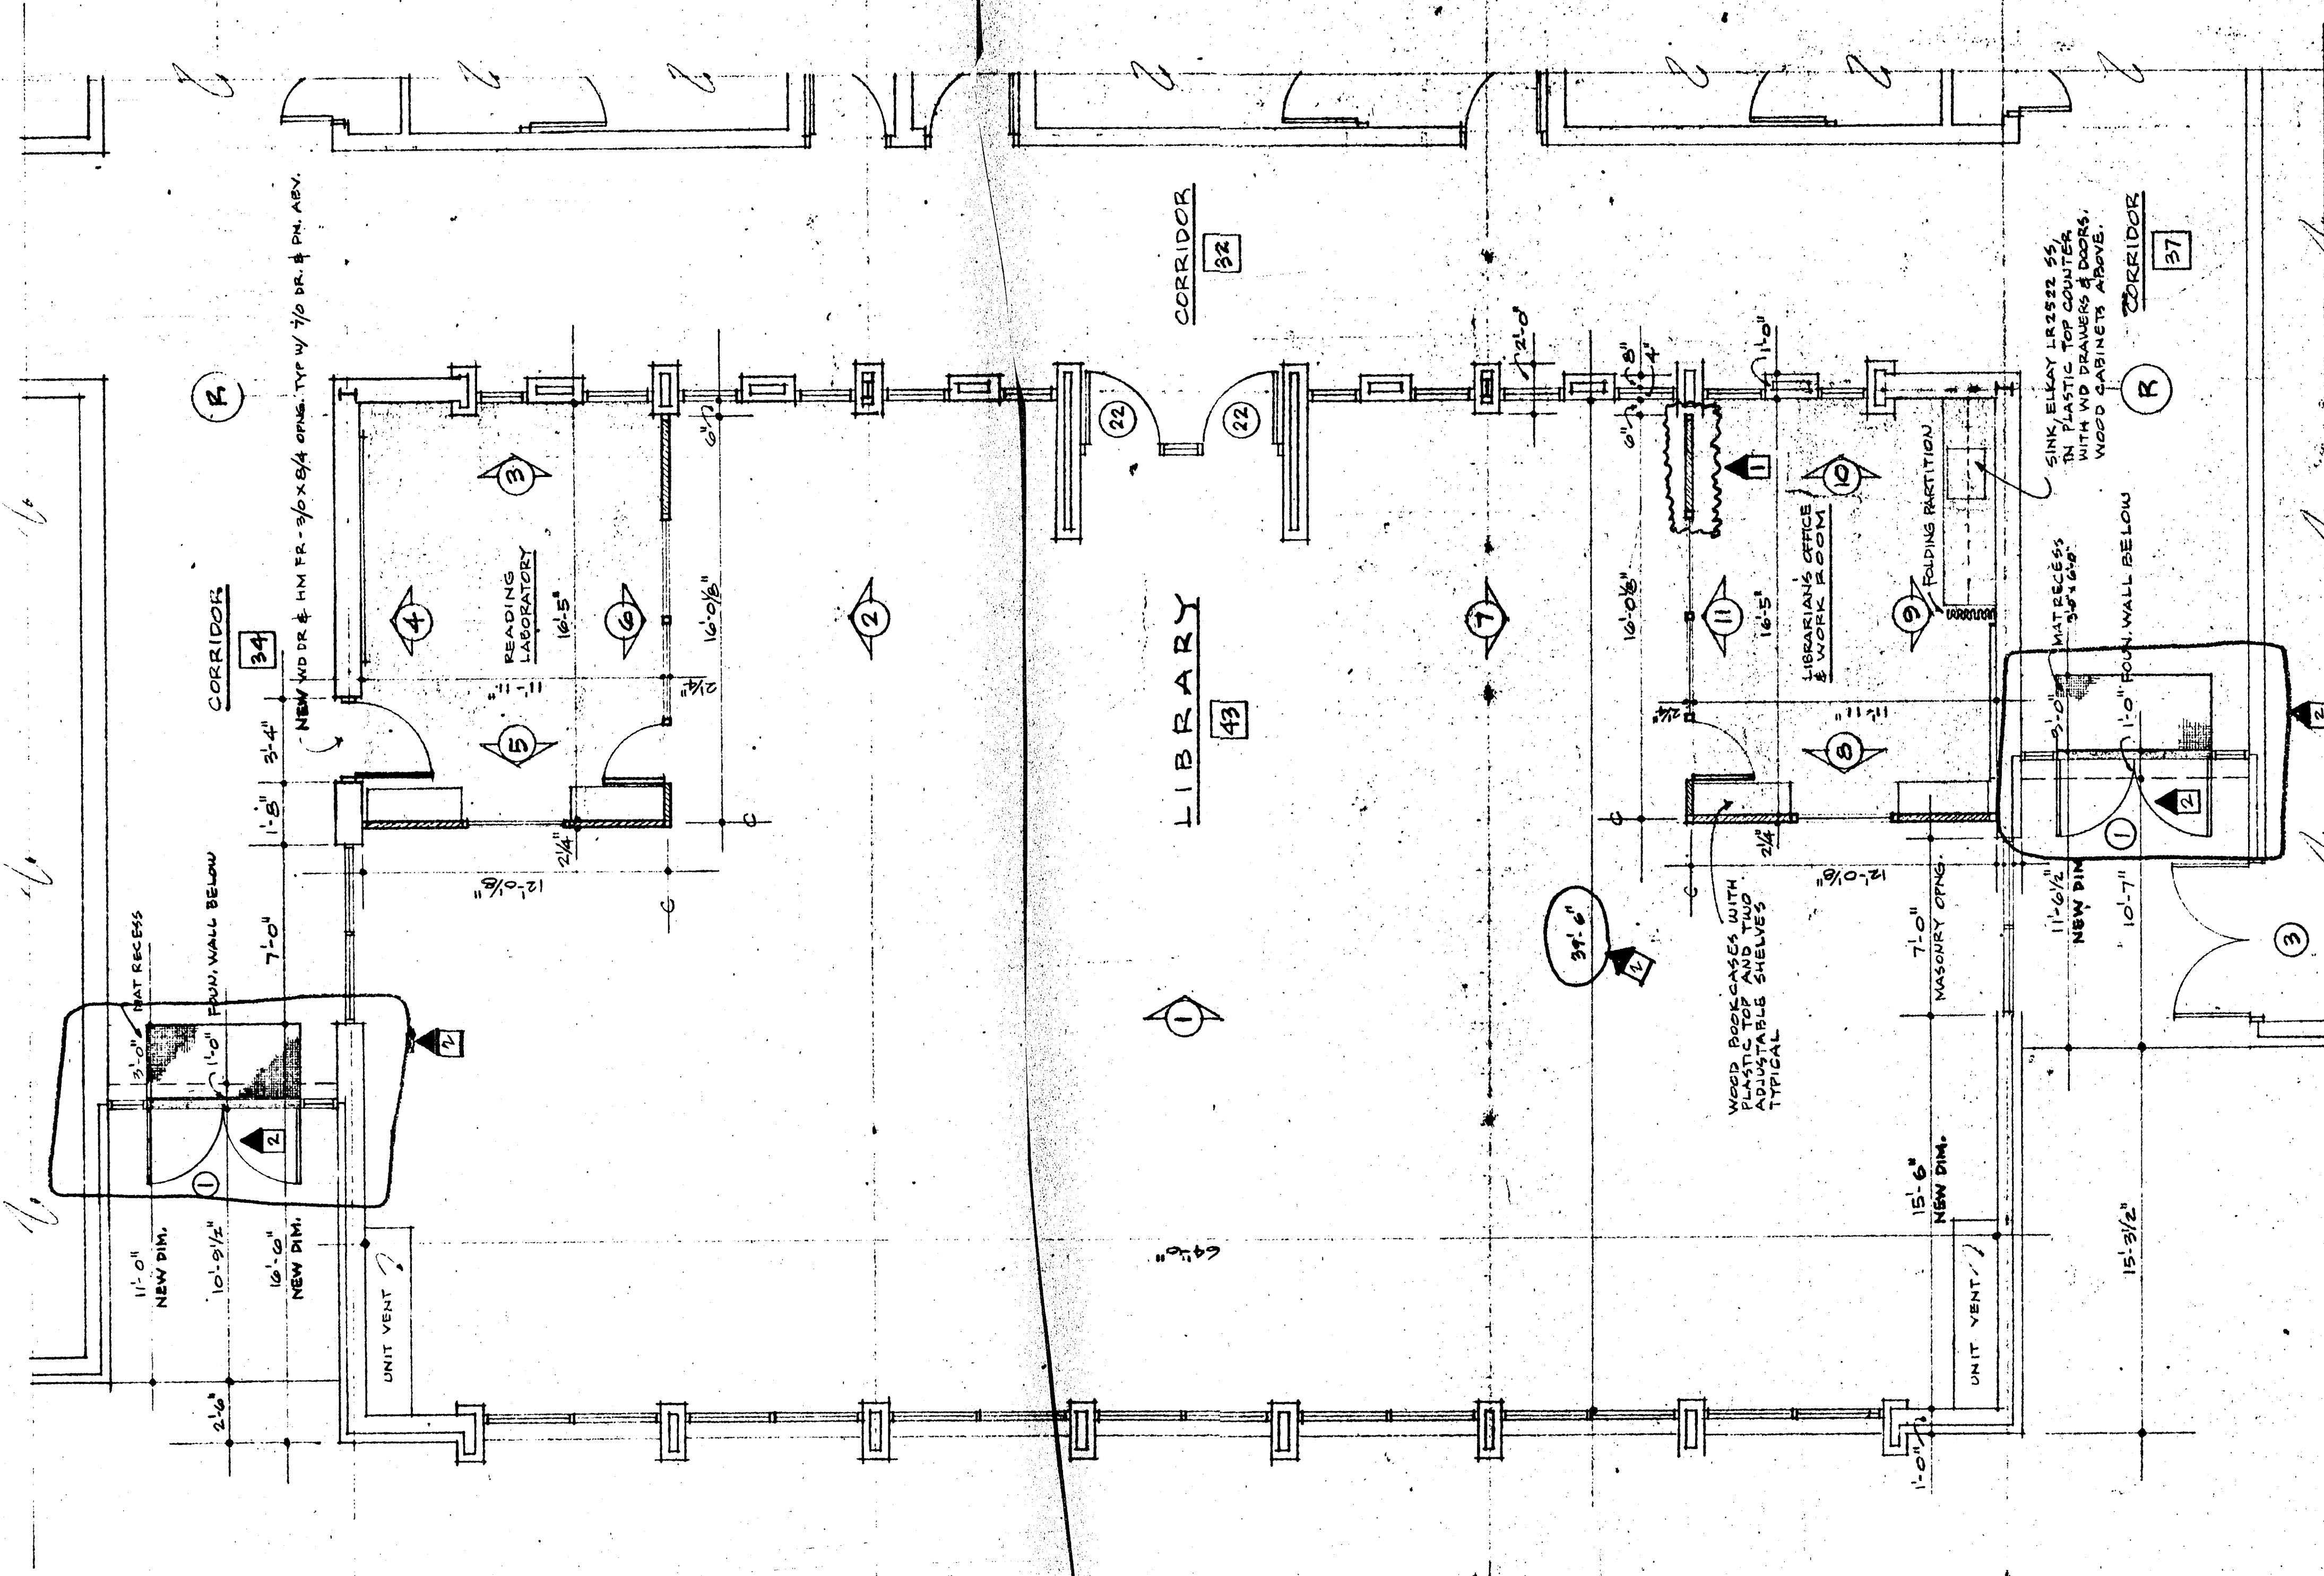

GENERAL ELEVATION OF LIBRARY LOOKING SOUTH
SCALE 1/4" = 1'-0"